


6/23/16



PROJ. REFERENCE NO.
U-5536

SHEET NO.
X-73

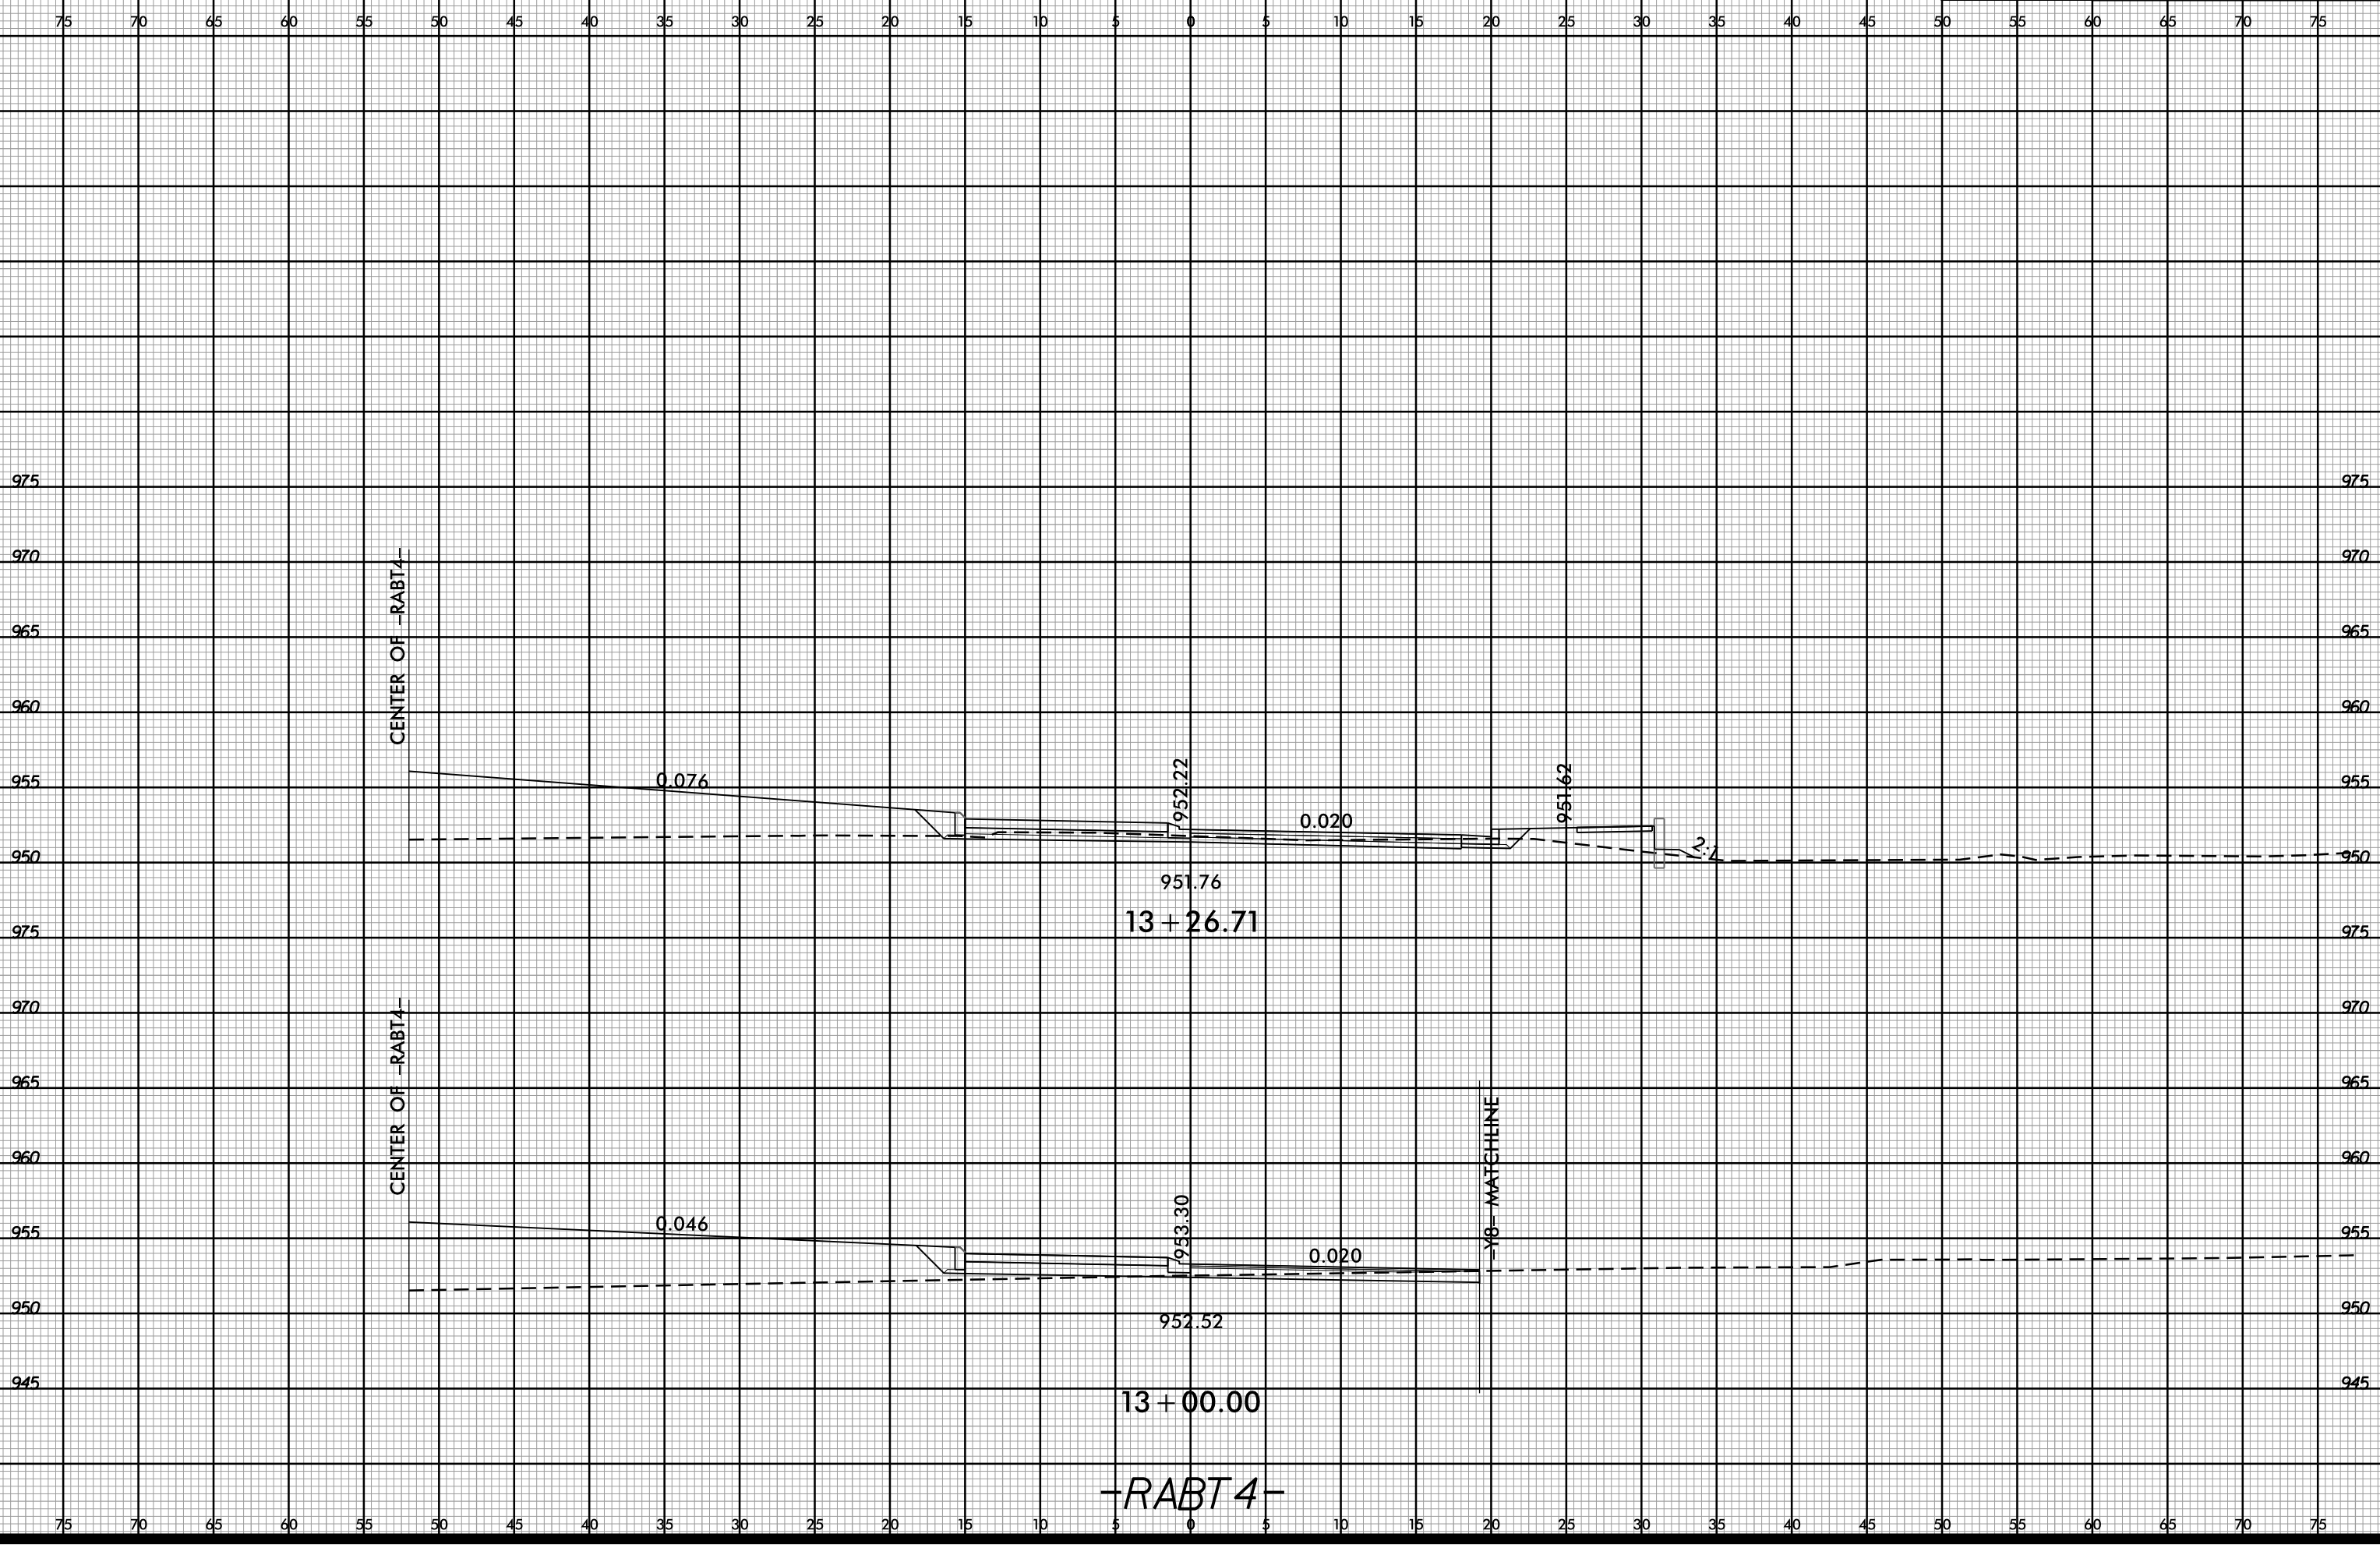

\\SYSTEME\XSC\U5536\Proj-XPL-RABT4.dgn

-RABT4-