

MSE RETAINING WALL QUANTITIES


| | | |
|----------------------|---------|-------------------|
| RETAINING WALL NO. 5 | -WALL5- | * 695 SQUARE FEET |
|----------------------|---------|-------------------|

* WALL AREA IS MEASURED USING THE DESIGN HEIGHT "H"

PROJECT NO.: U-5536
 FORSYTH COUNTY
 STATION: RW5: 11+47.18 -Y5- TO
 SHEET 7 OF 10 12+65.73 -Y1A-

WALL ENVELOPE - RETAINING WALL NO. 5

NOTE: 1) OFFSET DIMENSIONS ARE FROM FACE OF WALL
 2) THE WALL ENVELOPE DOES NOT ACCURATELY DEPICT THE ACTUAL FACE OF THE WALL

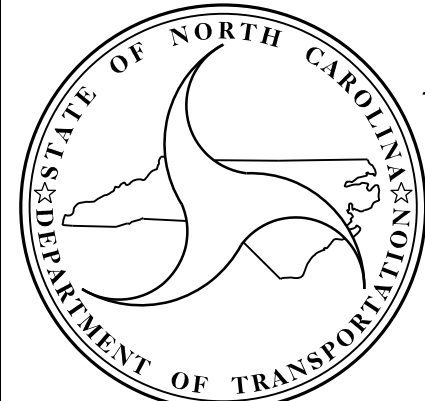

NORTH CAROLINA
 DEPARTMENT OF TRANSPORTATION
 DIVISION OF HIGHWAYS
GEOTECHNICAL ENGINEERING UNIT

RETAINING WALL NO. 5 MSE RETAINING WALL PLAN VIEW AND WALL ENVELOPE

| REVISIONS | | | | | | SHEET NO. |
|-----------|----|---------|-----|----|------|-----------|
| NO. | BY | DATE | NO. | BY | DATE | |
| 1 | SY | 11/2024 | 3 | | | W-7 |
| 2 | | | 4 | | | |