


09.08/99

**TIP PROJECT: U-5536**

**CONTRACT:**

10/11/2024  
R:\Roadway\U5536\_Rdy\_1.tsh.dgn  
11:40:37 PM

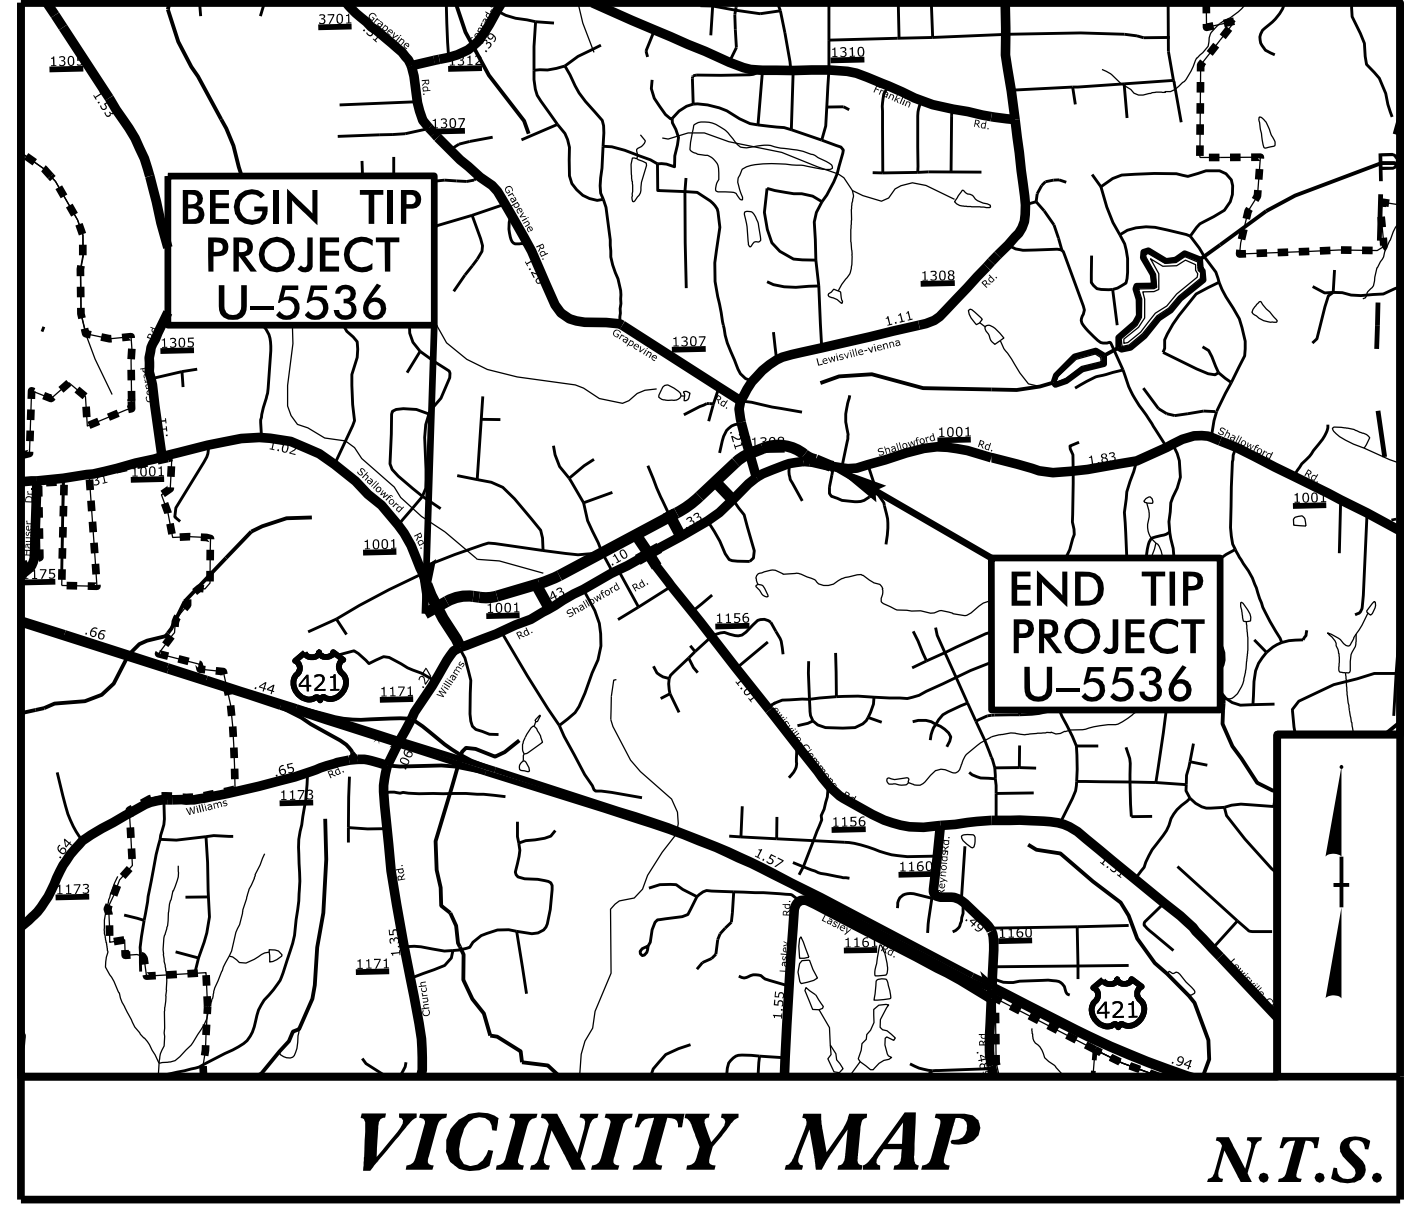




STATE OF NORTH CAROLINA  
DIVISION OF HIGHWAYS

**UTILITIES BY OTHERS PLANS  
FORSYTH COUNTY**

**LOCATION: PROPOSED GREAT WAGON ROAD FROM SR 1001 (SHALLOWFORD ROAD) TO SR 1308 (LEWISVILLE-VIENNA ROAD) IN LEWISVILLE**  
**TYPE OF WORK: POWER, GAS AND COMMUNICATIONS**

T.I.P. NO.	SHEET NO.
U-5536	UO-1

**NOTE:**  
ALL UTILITY WORK SHOWN ON THIS SHEET WILL BE DONE BY OTHERS. NO PAYMENT WILL BE MADE TO THE CONTRACTOR FOR UTILITY WORK SHOWN ON THIS SHEET.

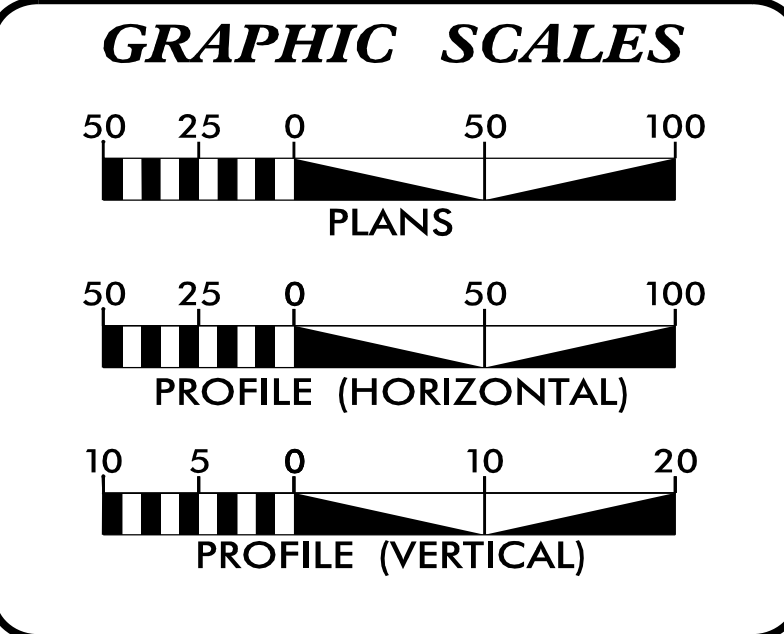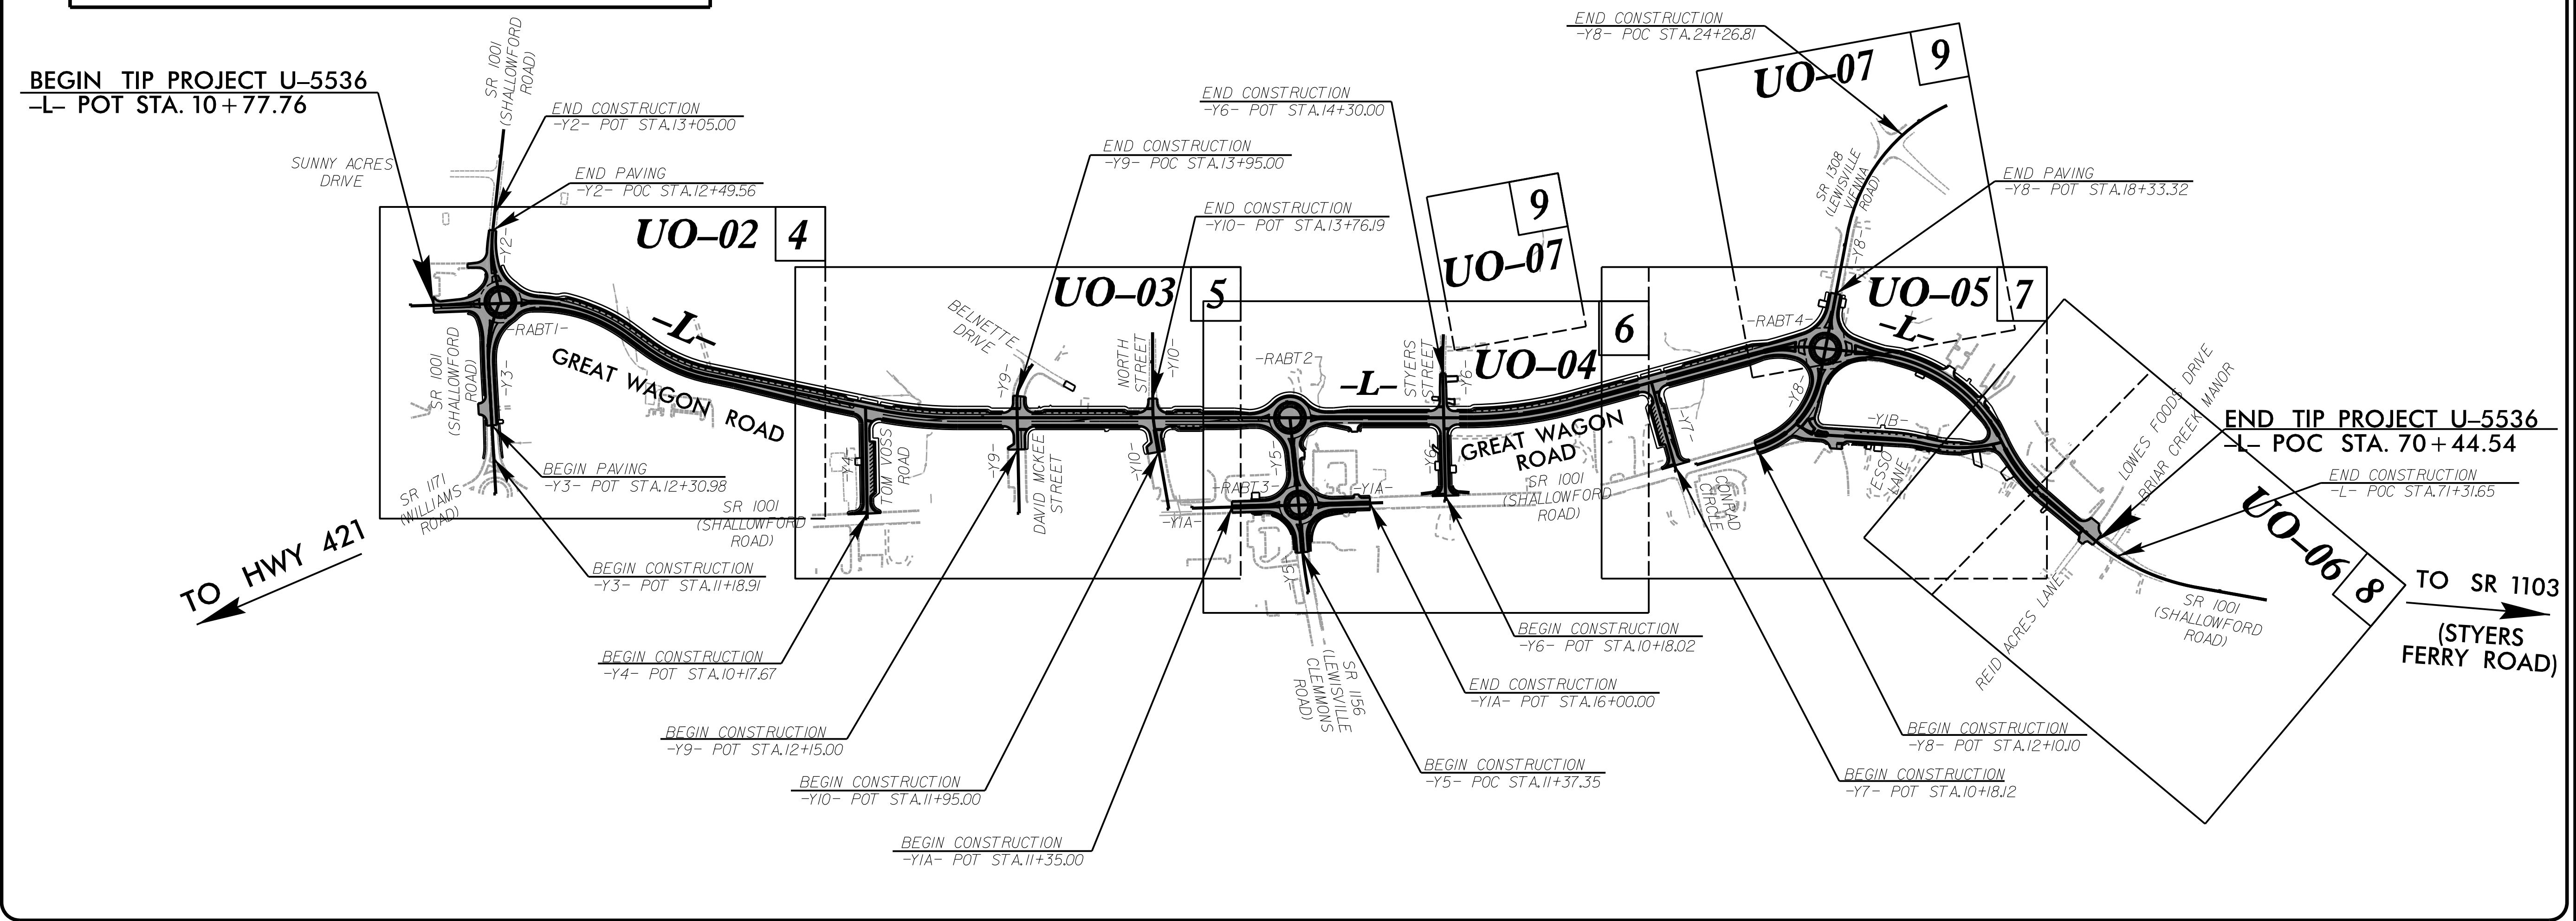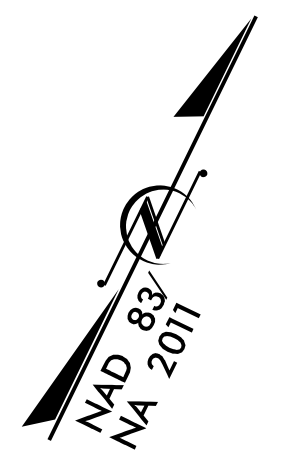

**INDEX OF SHEETS**

SHEET NO.:	DESCRIPTION:
UO-1	TITLE SHEET
UO-02 THRU UO-07	UBO PLAN SHEETS

**UTILITY OWNERS WITH CONFLICTS**

- (A) POWER - DUKE ENERGY
- (B) GAS - PNG
- (C) COMMUNICATIONS - WINDSTREAM
- (D) COMMUNICATIONS - SPECTRUM
- (E) COMMUNICATIONS - AT&T
- (F) COMMUNICATIONS - YADTEL
- (G) COMMUNICATIONS - VERIZON

PREPARED IN THE OFFICE OF:

**SAI**

2641 Sumner Boulevard  
Suite 116  
Raleigh, NC 27616  
(919) 878-7466

Patrick Jones UTILITY PROJECT MANAGER  
Kenny Stuts PROJECT UTILITY COORDINATOR


**DIVISION OF HIGHWAYS  
DIVISION 9**

DIV ADDRESS  
375 SILAS CREEK PKWY.  
WINSTON SALEM, NC 27127

Joshua McMahan SR. UTILITY COORDINATOR

### UTILITIES BY OTHERS


ALL PROPOSED UTILITY WORK SHOWN ON THIS SHEET WILL BE DONE BY OTHERS. NO PAYMENT WILL BE MADE TO THE CONTRACTOR FOR PROPOSED UTILITY WORK SHOWN ON THIS SHEET.

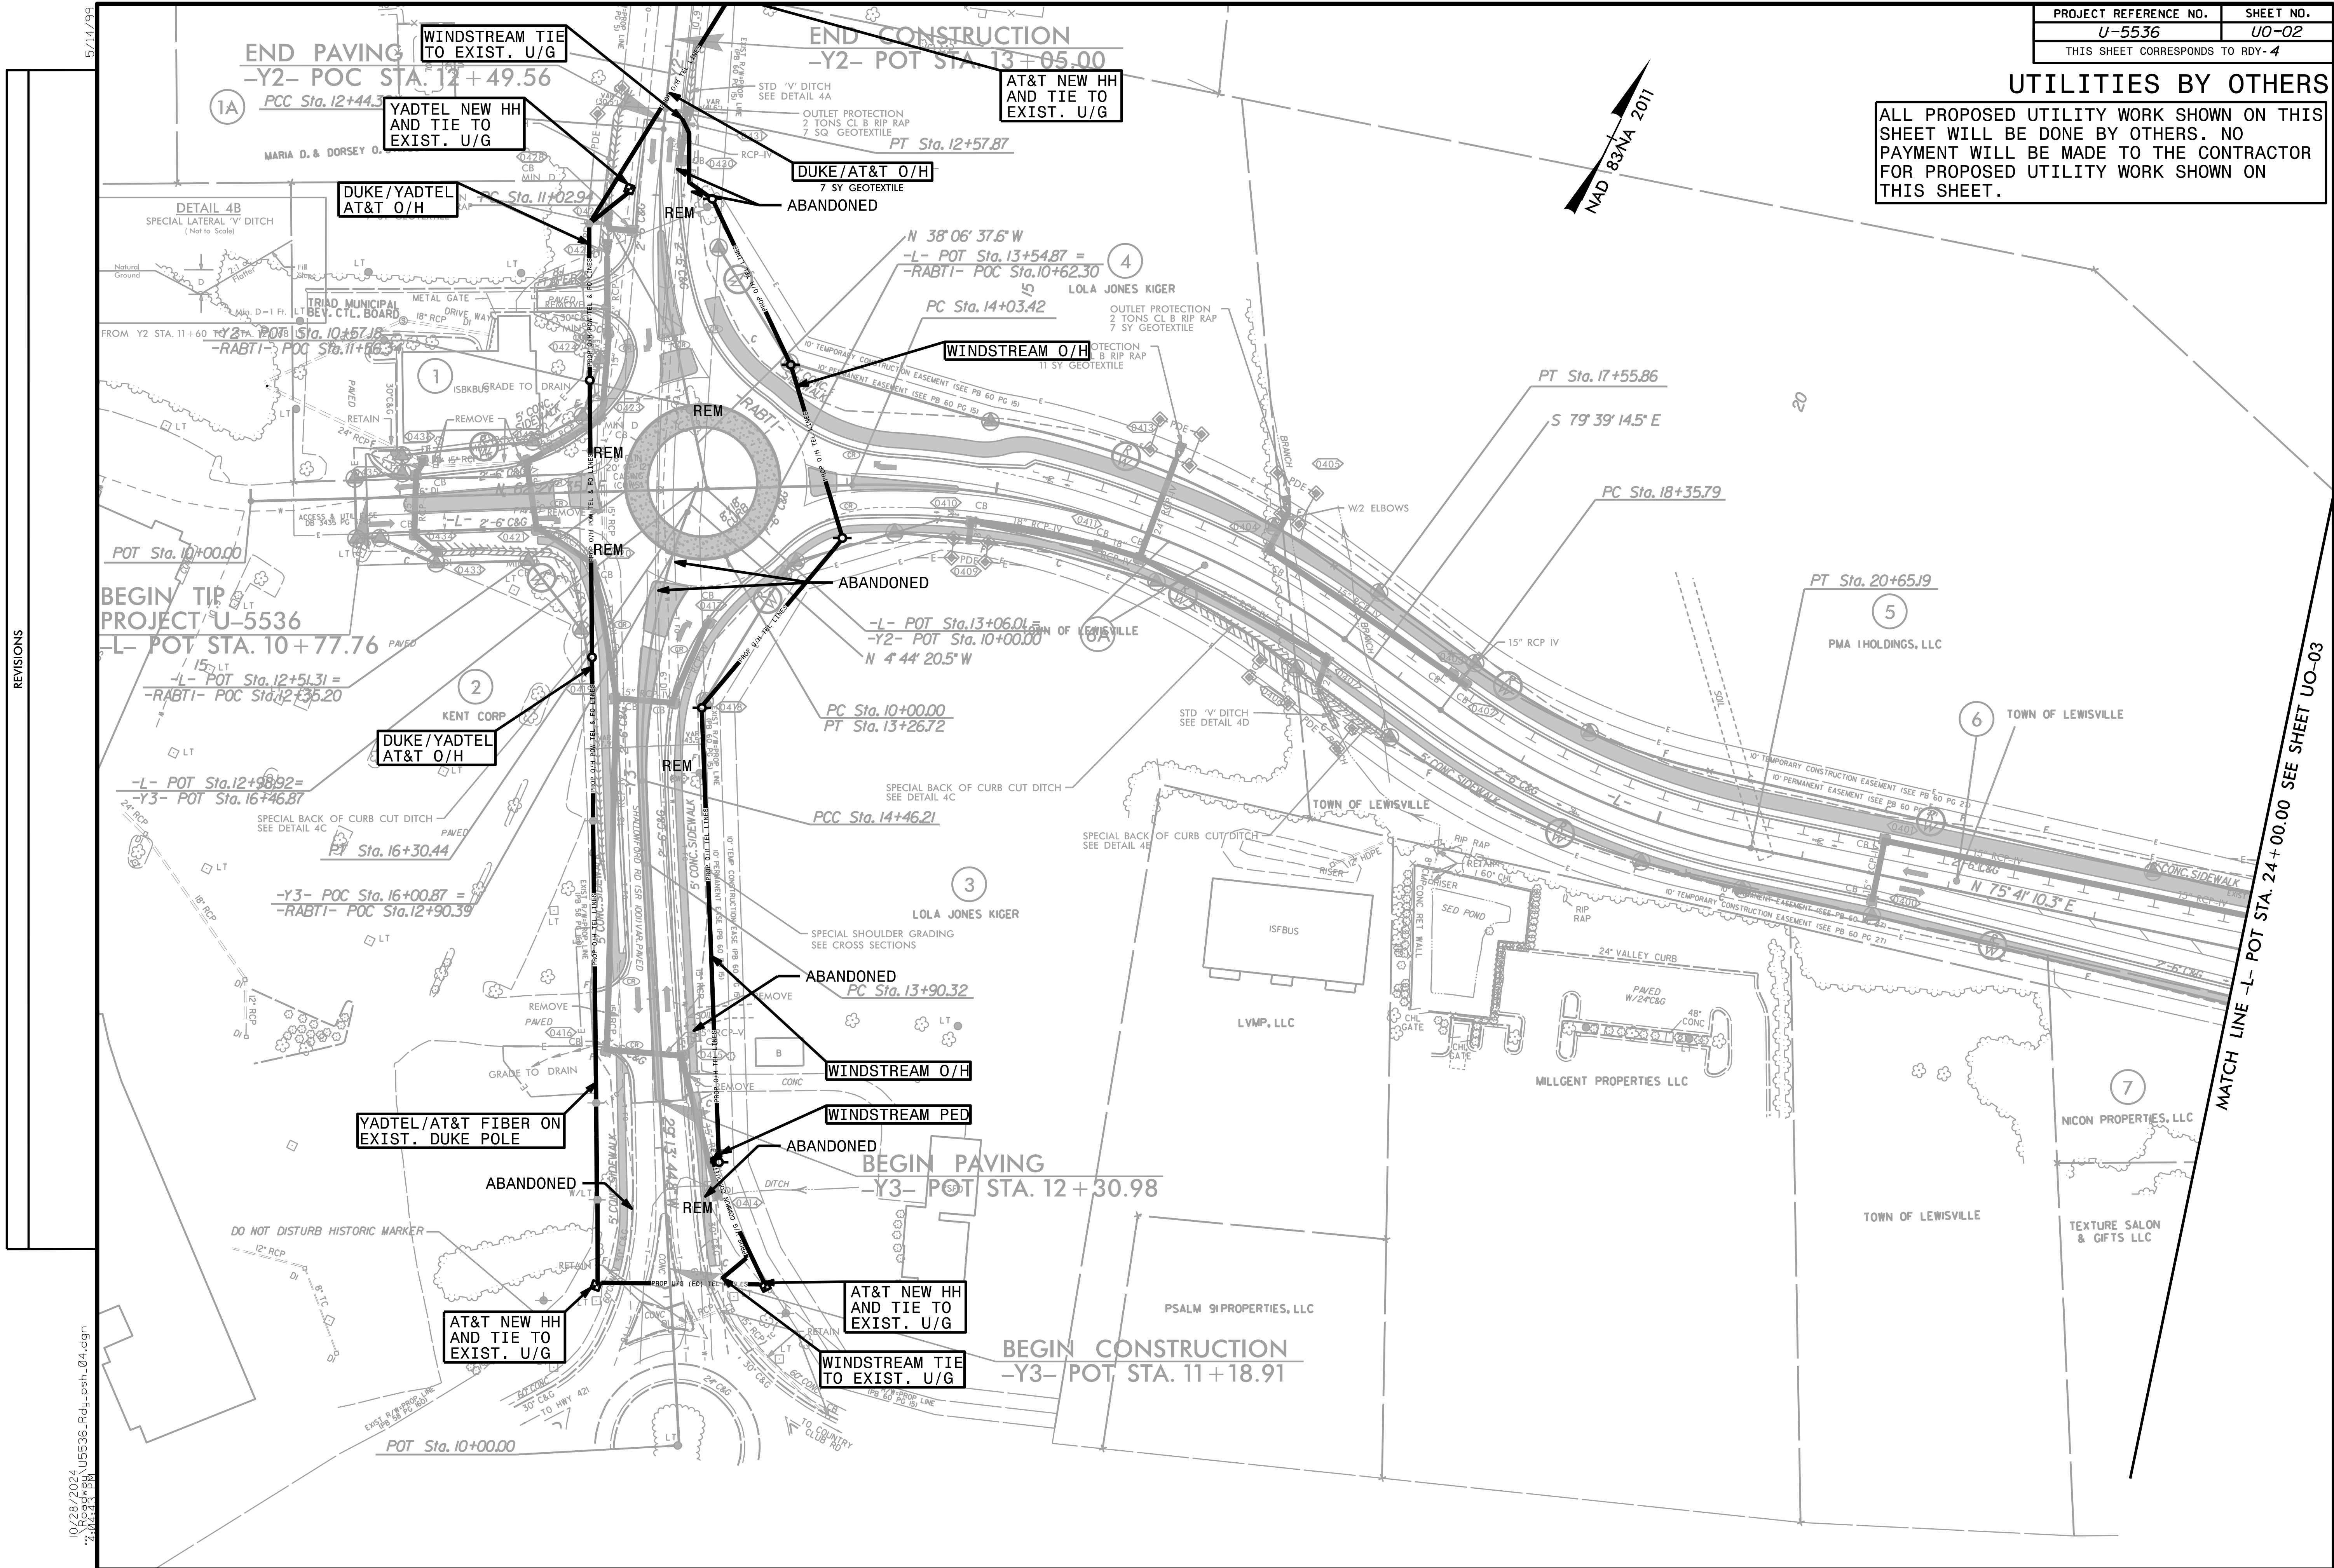

10/28/2024 U5536.Rdy.psh.04.dgn

### UTILITIES BY OTHERS

ALL PROPOSED UTILITY WORK SHOWN ON THIS SHEET WILL BE DONE BY OTHERS. NO PAYMENT WILL BE MADE TO THE CONTRACTOR FOR PROPOSED UTILITY WORK SHOWN ON THIS SHEET.

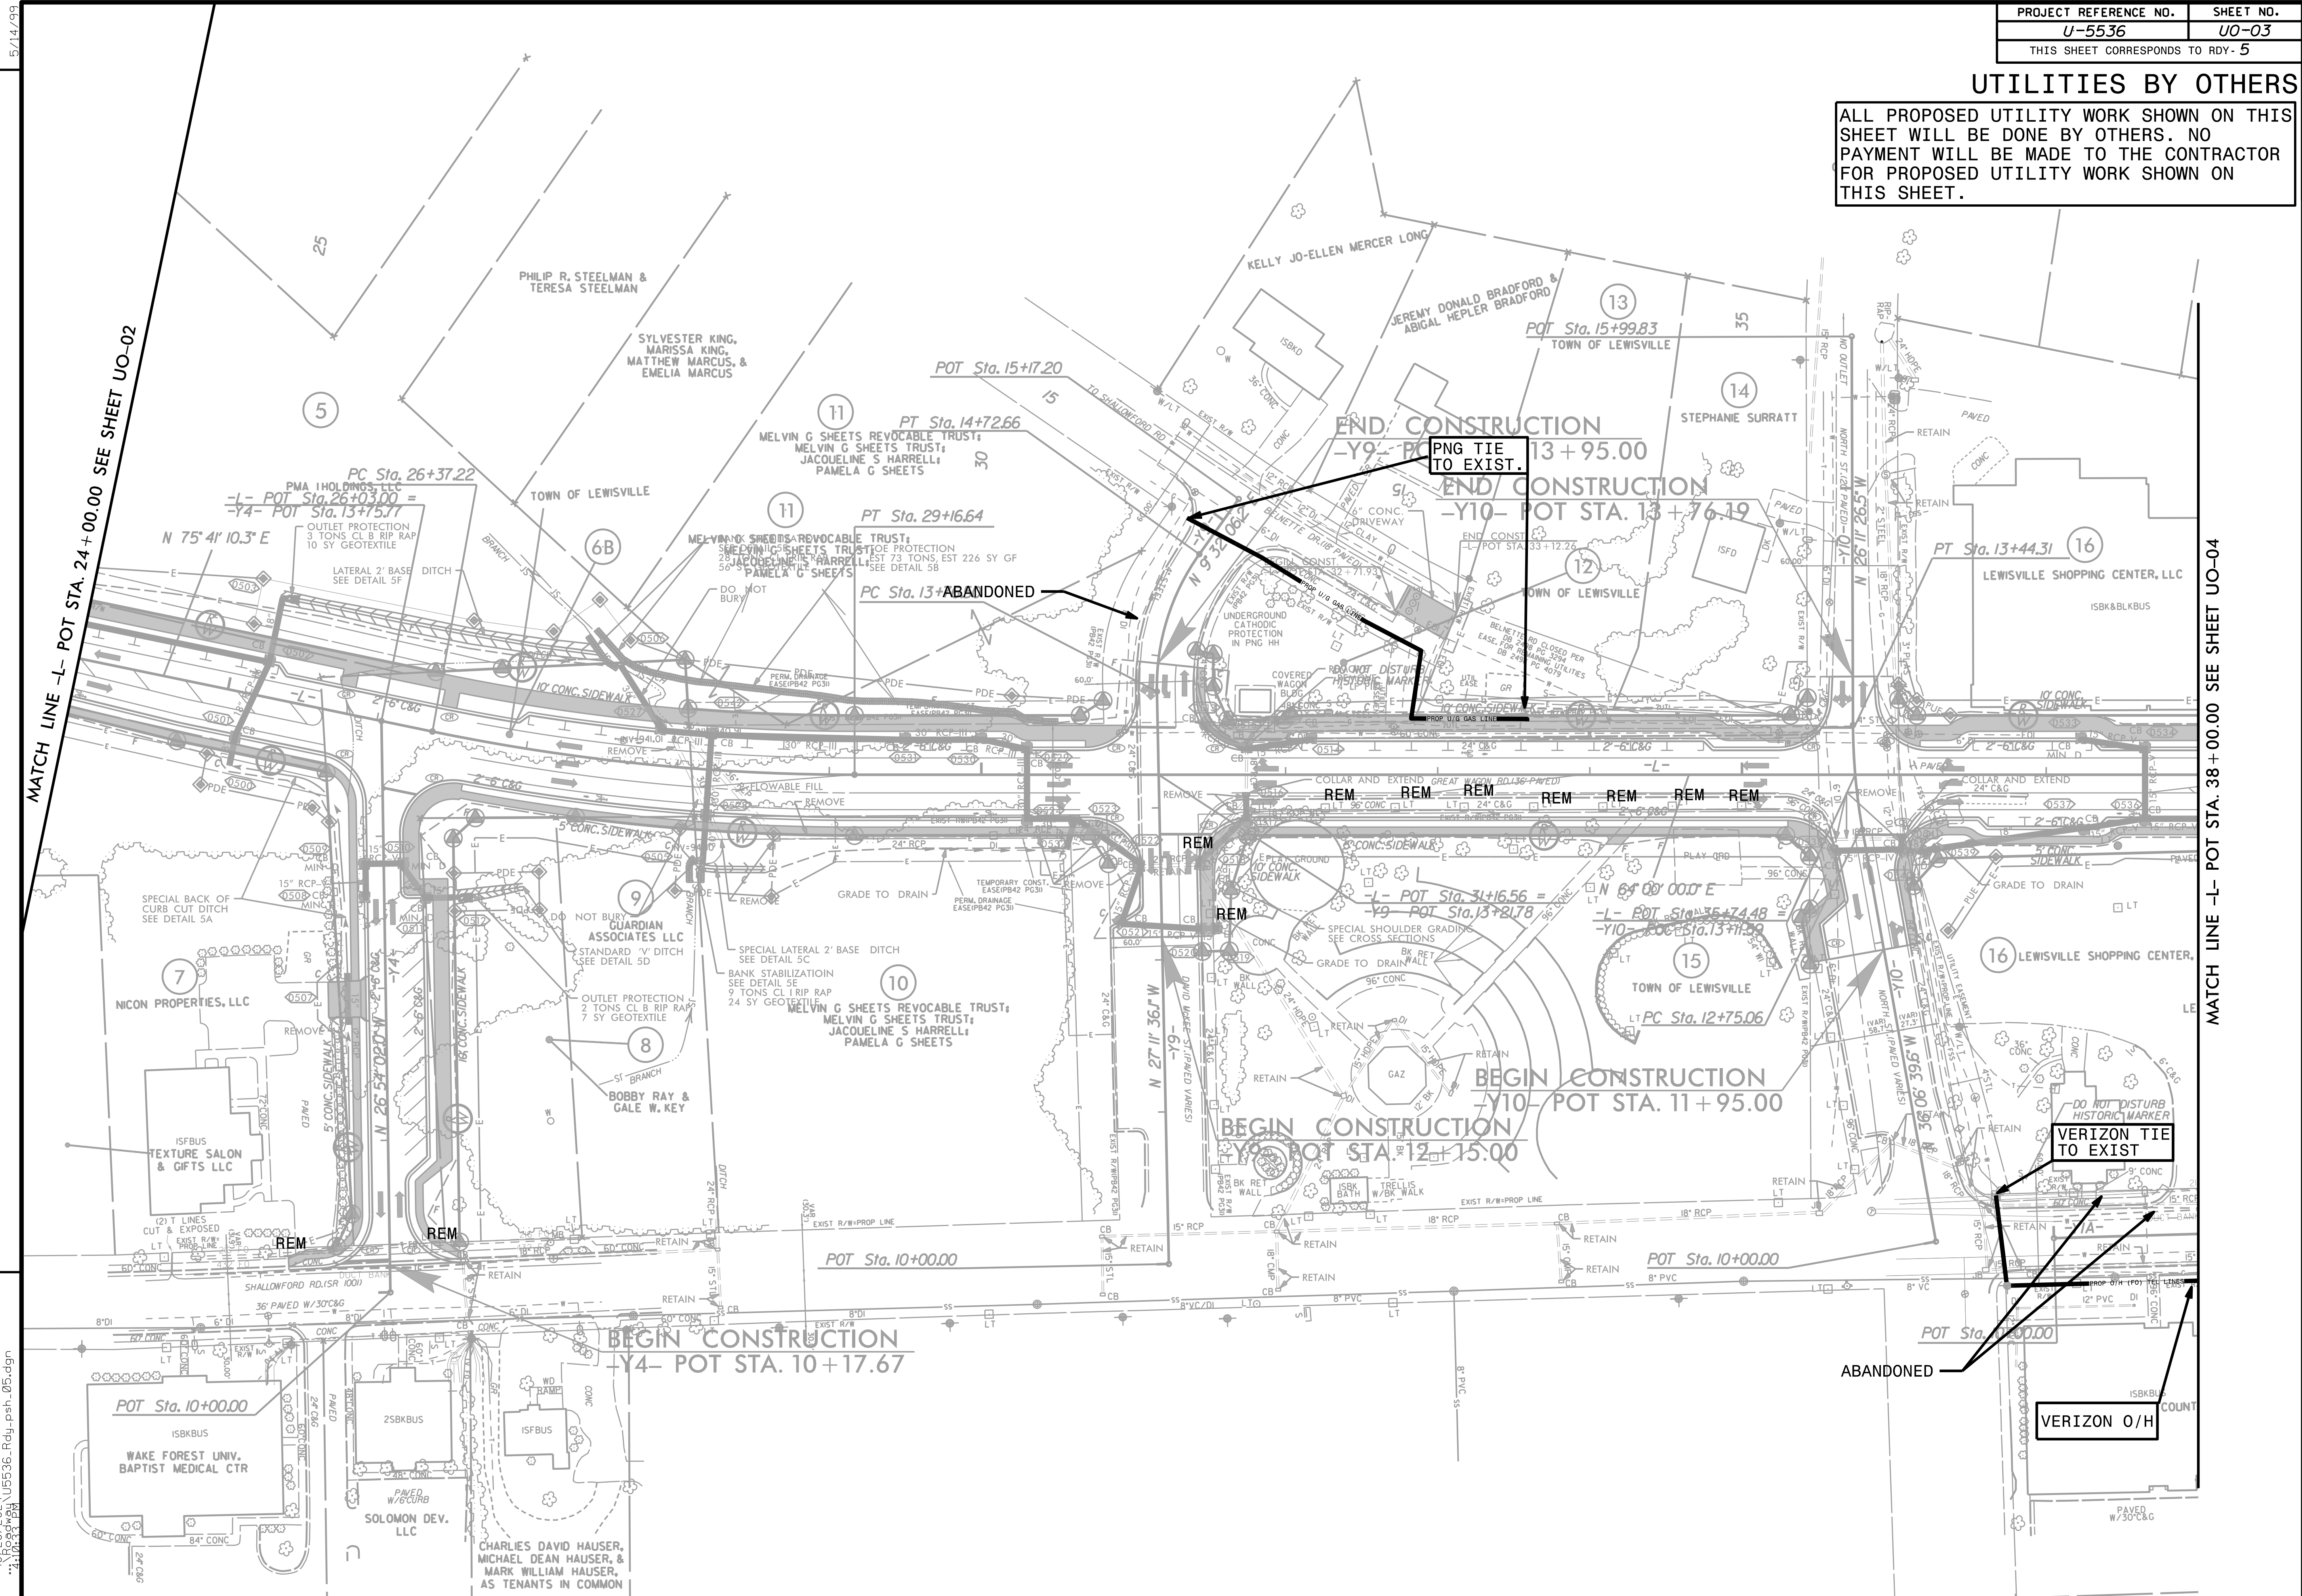

REVISIONS

MATCH LINE -L- POT STA. 24+00.00 SEE SHEET UO-02

MATCH LINE -L- POT STA. 38+00.00 SEE SHEET UO-04

10/28/2024 U5536\_Rdy\_psh\_05.dgn  
4:10:33 PM



### UTILITIES BY OTHERS

ALL PROPOSED UTILITY WORK SHOWN ON THIS SHEET WILL BE DONE BY OTHERS. NO PAYMENT WILL BE MADE TO THE CONTRACTOR FOR PROPOSED UTILITY WORK SHOWN ON THIS SHEET.

REVISIONS

MATCH LINE -L- POT STA. 38+00.00 SEE SHEET UO-03

MATCH LINE -L- POT STA. 51+50.00 SEE SHEET UO-05

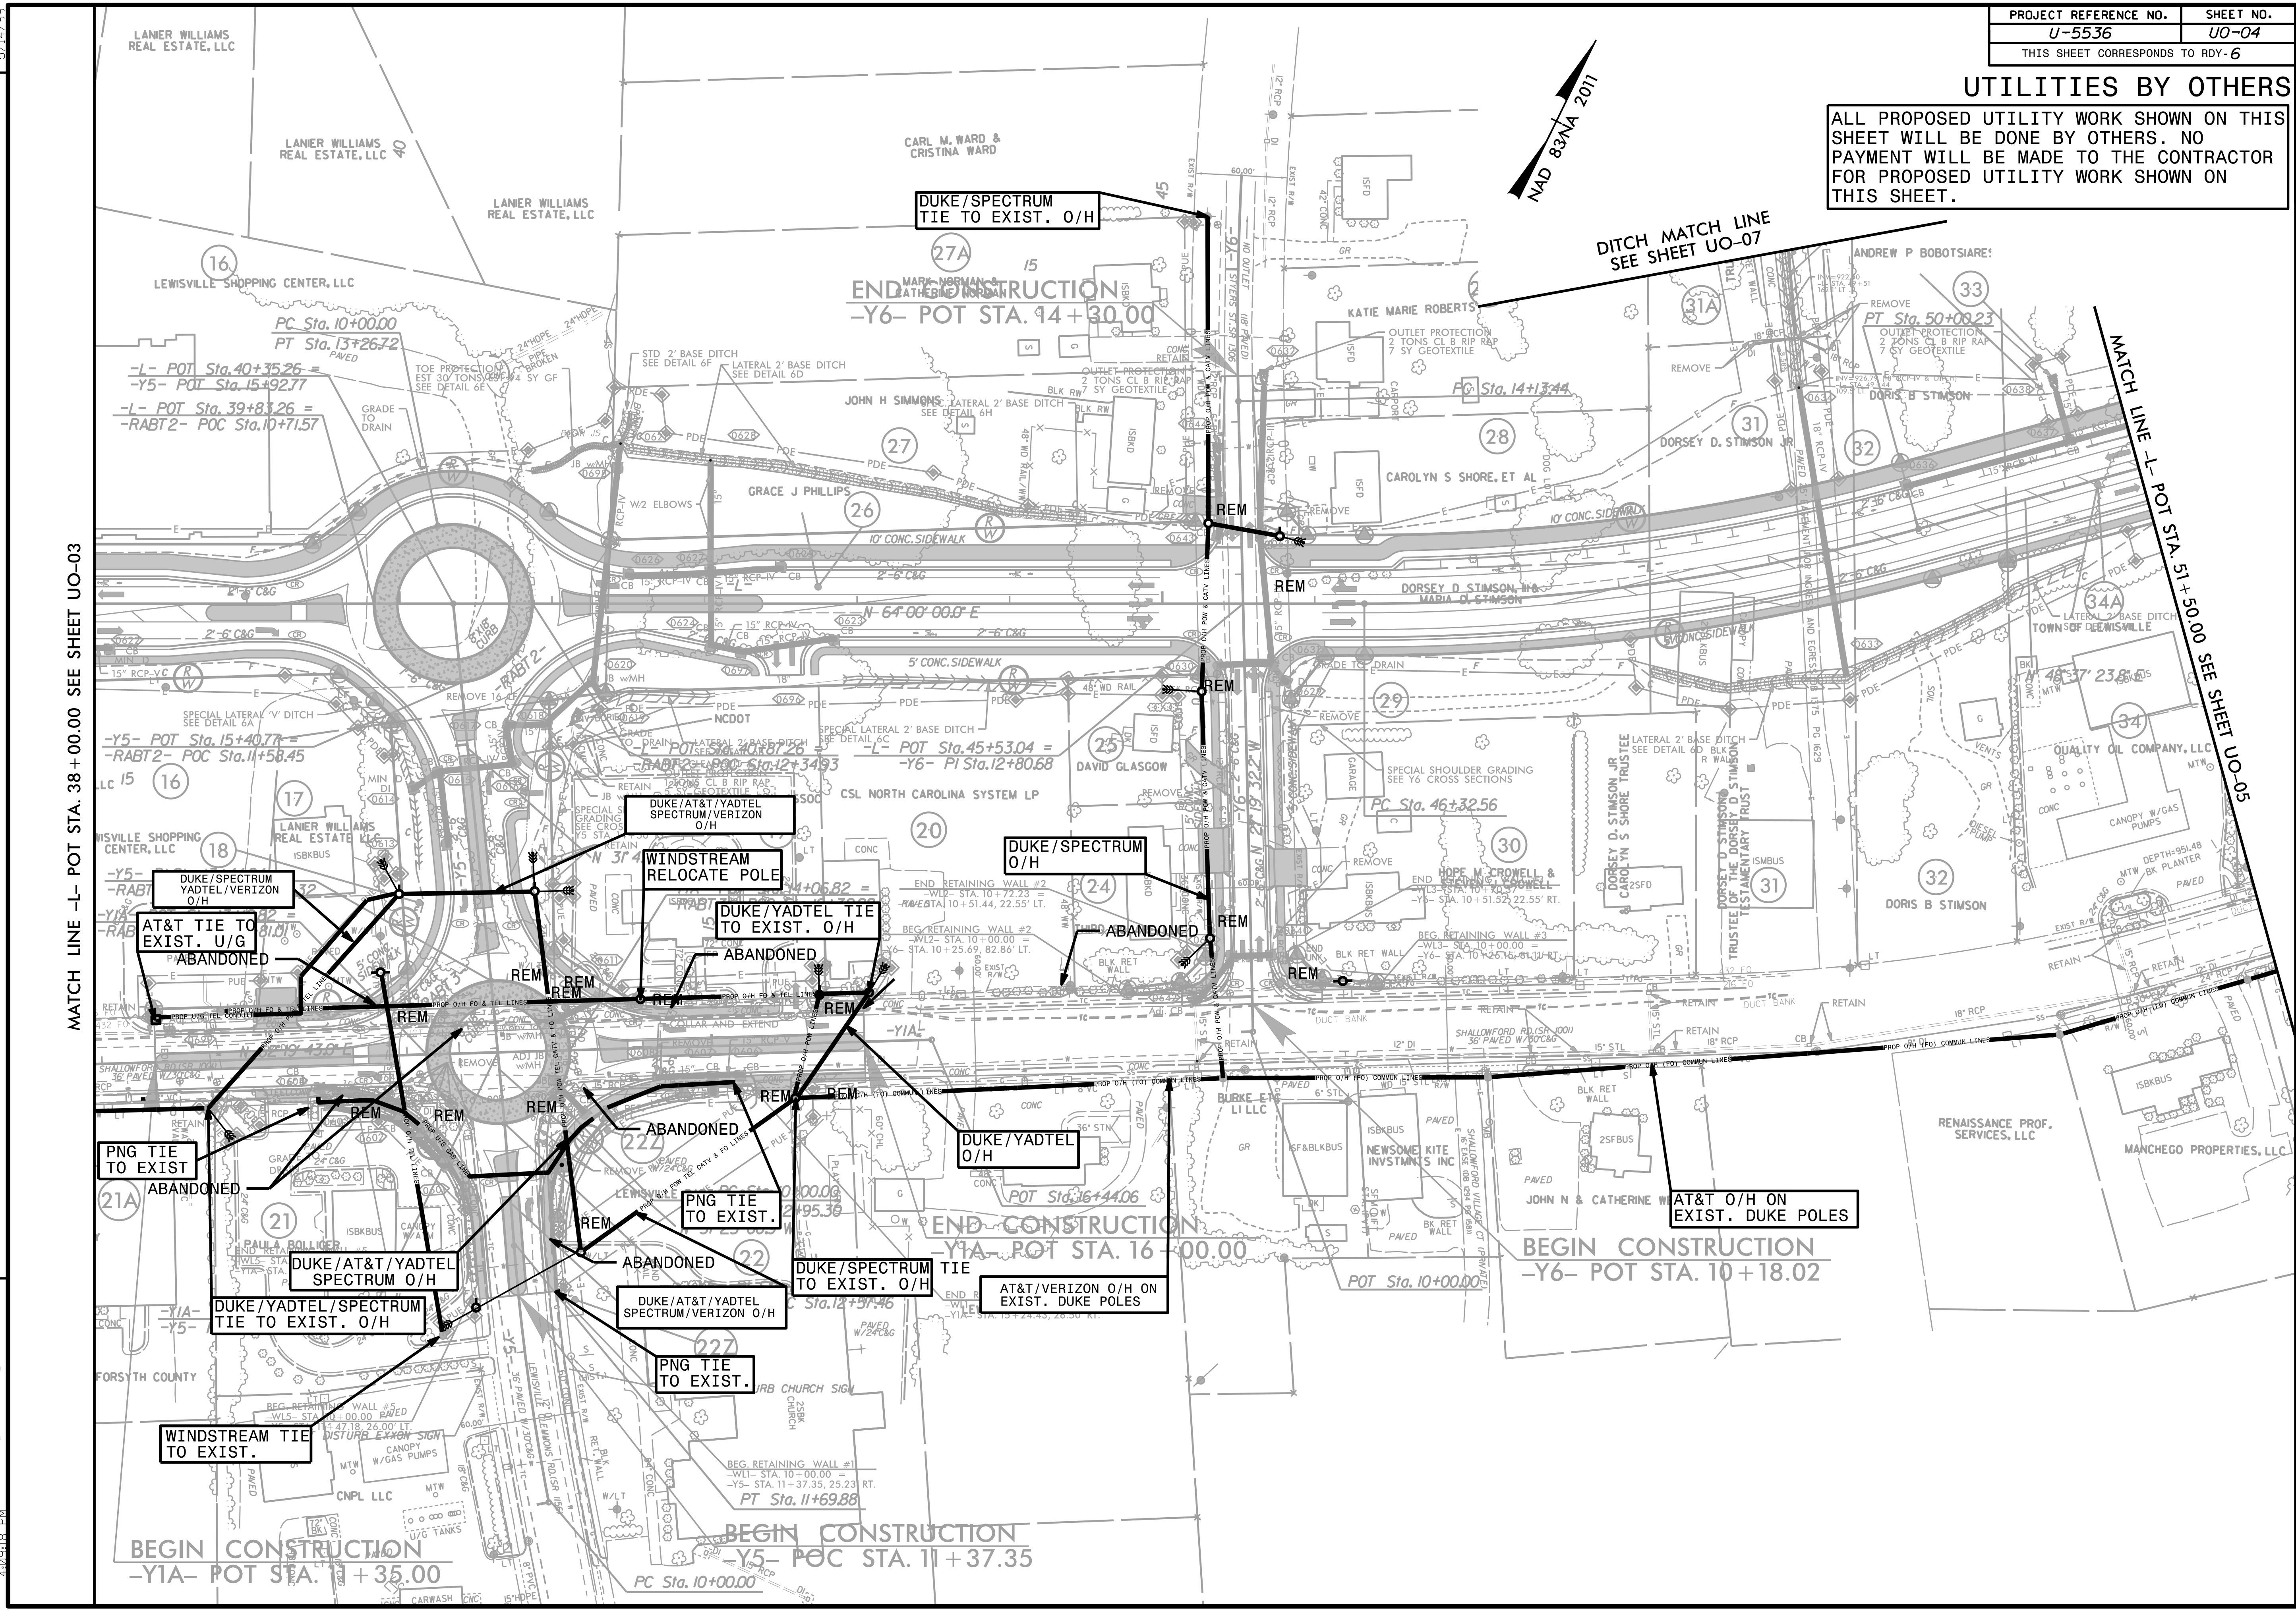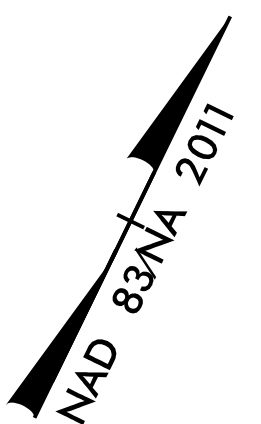

BEGIN CONSTRUCTION  
-Y1A- POT STA. 11+35.00

BEGIN CONSTRUCTION  
-Y5- POC STA. 11+37.35


END CONSTRUCTION  
-Y1A- POT STA. 16+00.00

BEGIN CONSTRUCTION  
-Y6- POT STA. 10+18.02

10/28/2024 U5536\_Rdy\_psh\_06.dgn

### UTILITIES BY OTHERS

ALL PROPOSED UTILITY WORK SHOWN ON THIS SHEET WILL BE DONE BY OTHERS. NO PAYMENT WILL BE MADE TO THE CONTRACTOR FOR PROPOSED UTILITY WORK SHOWN ON THIS SHEET.


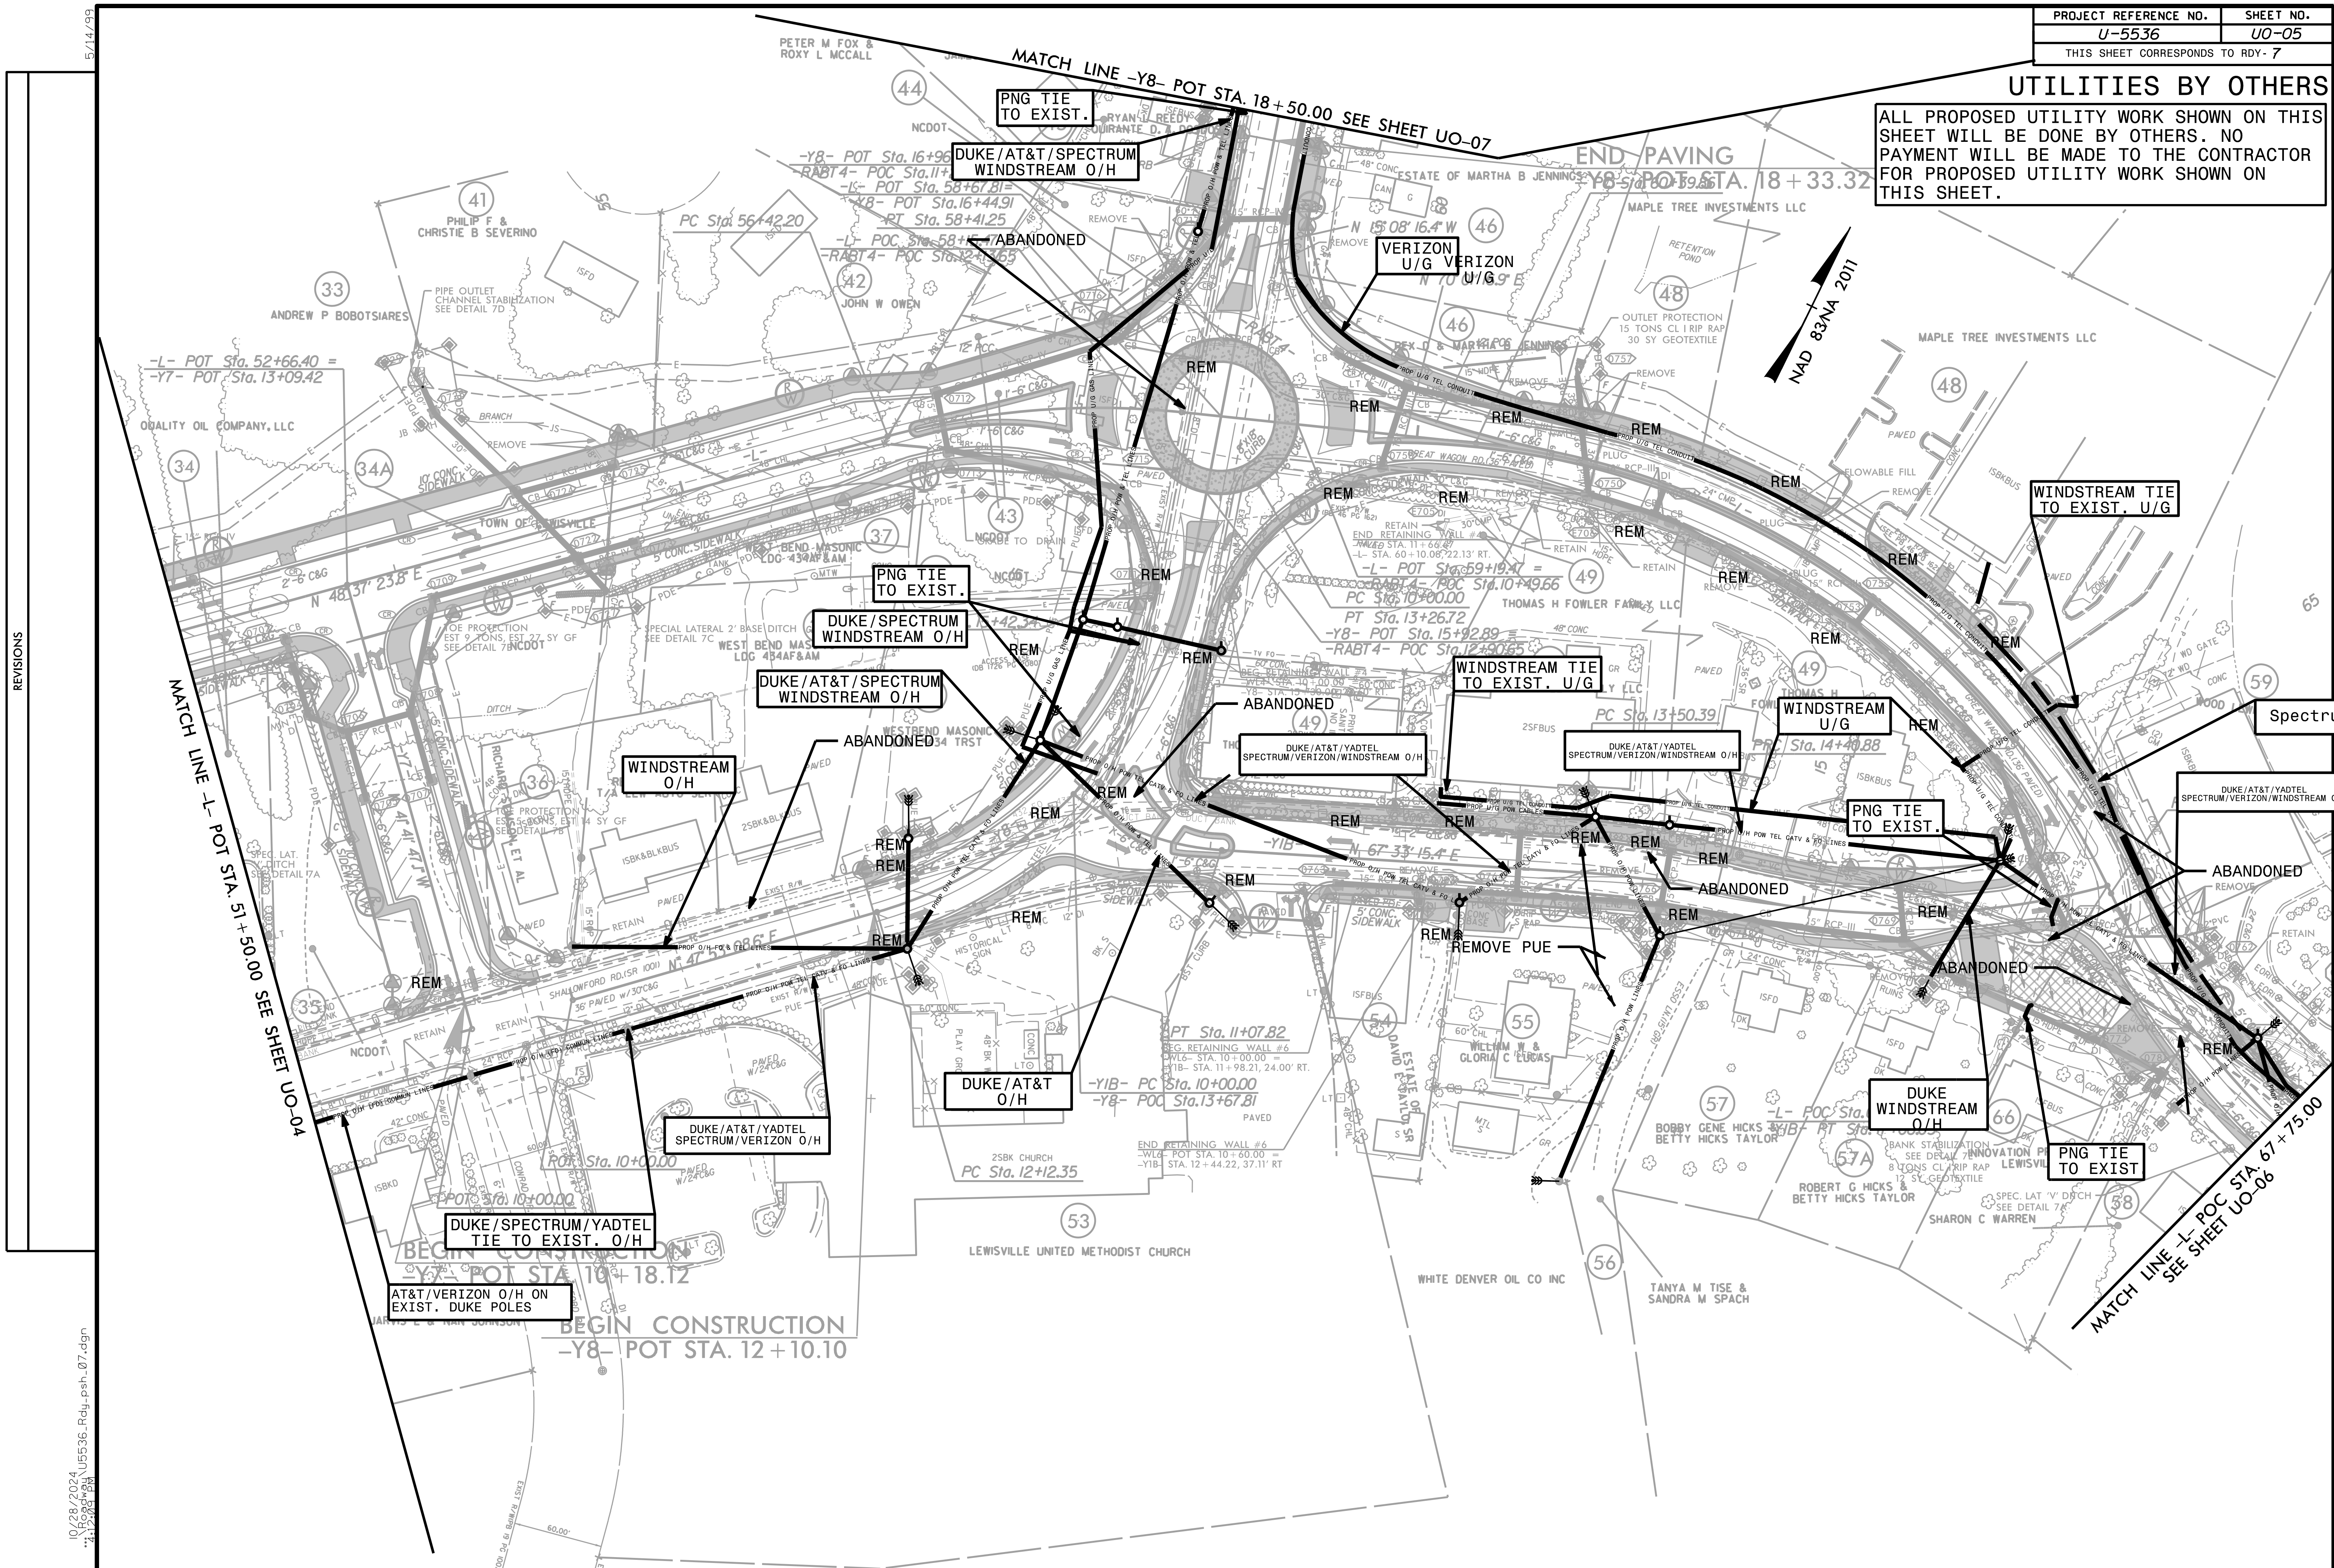


5/14/99  
 10/28/2024 U5536\_Rdy\_psh\_07.dgn  
 4/22/2025  
 REVISIONS

PROJECT REFERENCE NO.	SHEET NO.
U-5536	U0-06
THIS SHEET CORRESPONDS TO RDY- 8	

### UTILITIES BY OTHERS

ALL PROPOSED UTILITY WORK SHOWN ON THIS SHEET WILL BE DONE BY OTHERS. NO PAYMENT WILL BE MADE TO THE CONTRACTOR FOR PROPOSED UTILITY WORK SHOWN ON THIS SHEET.

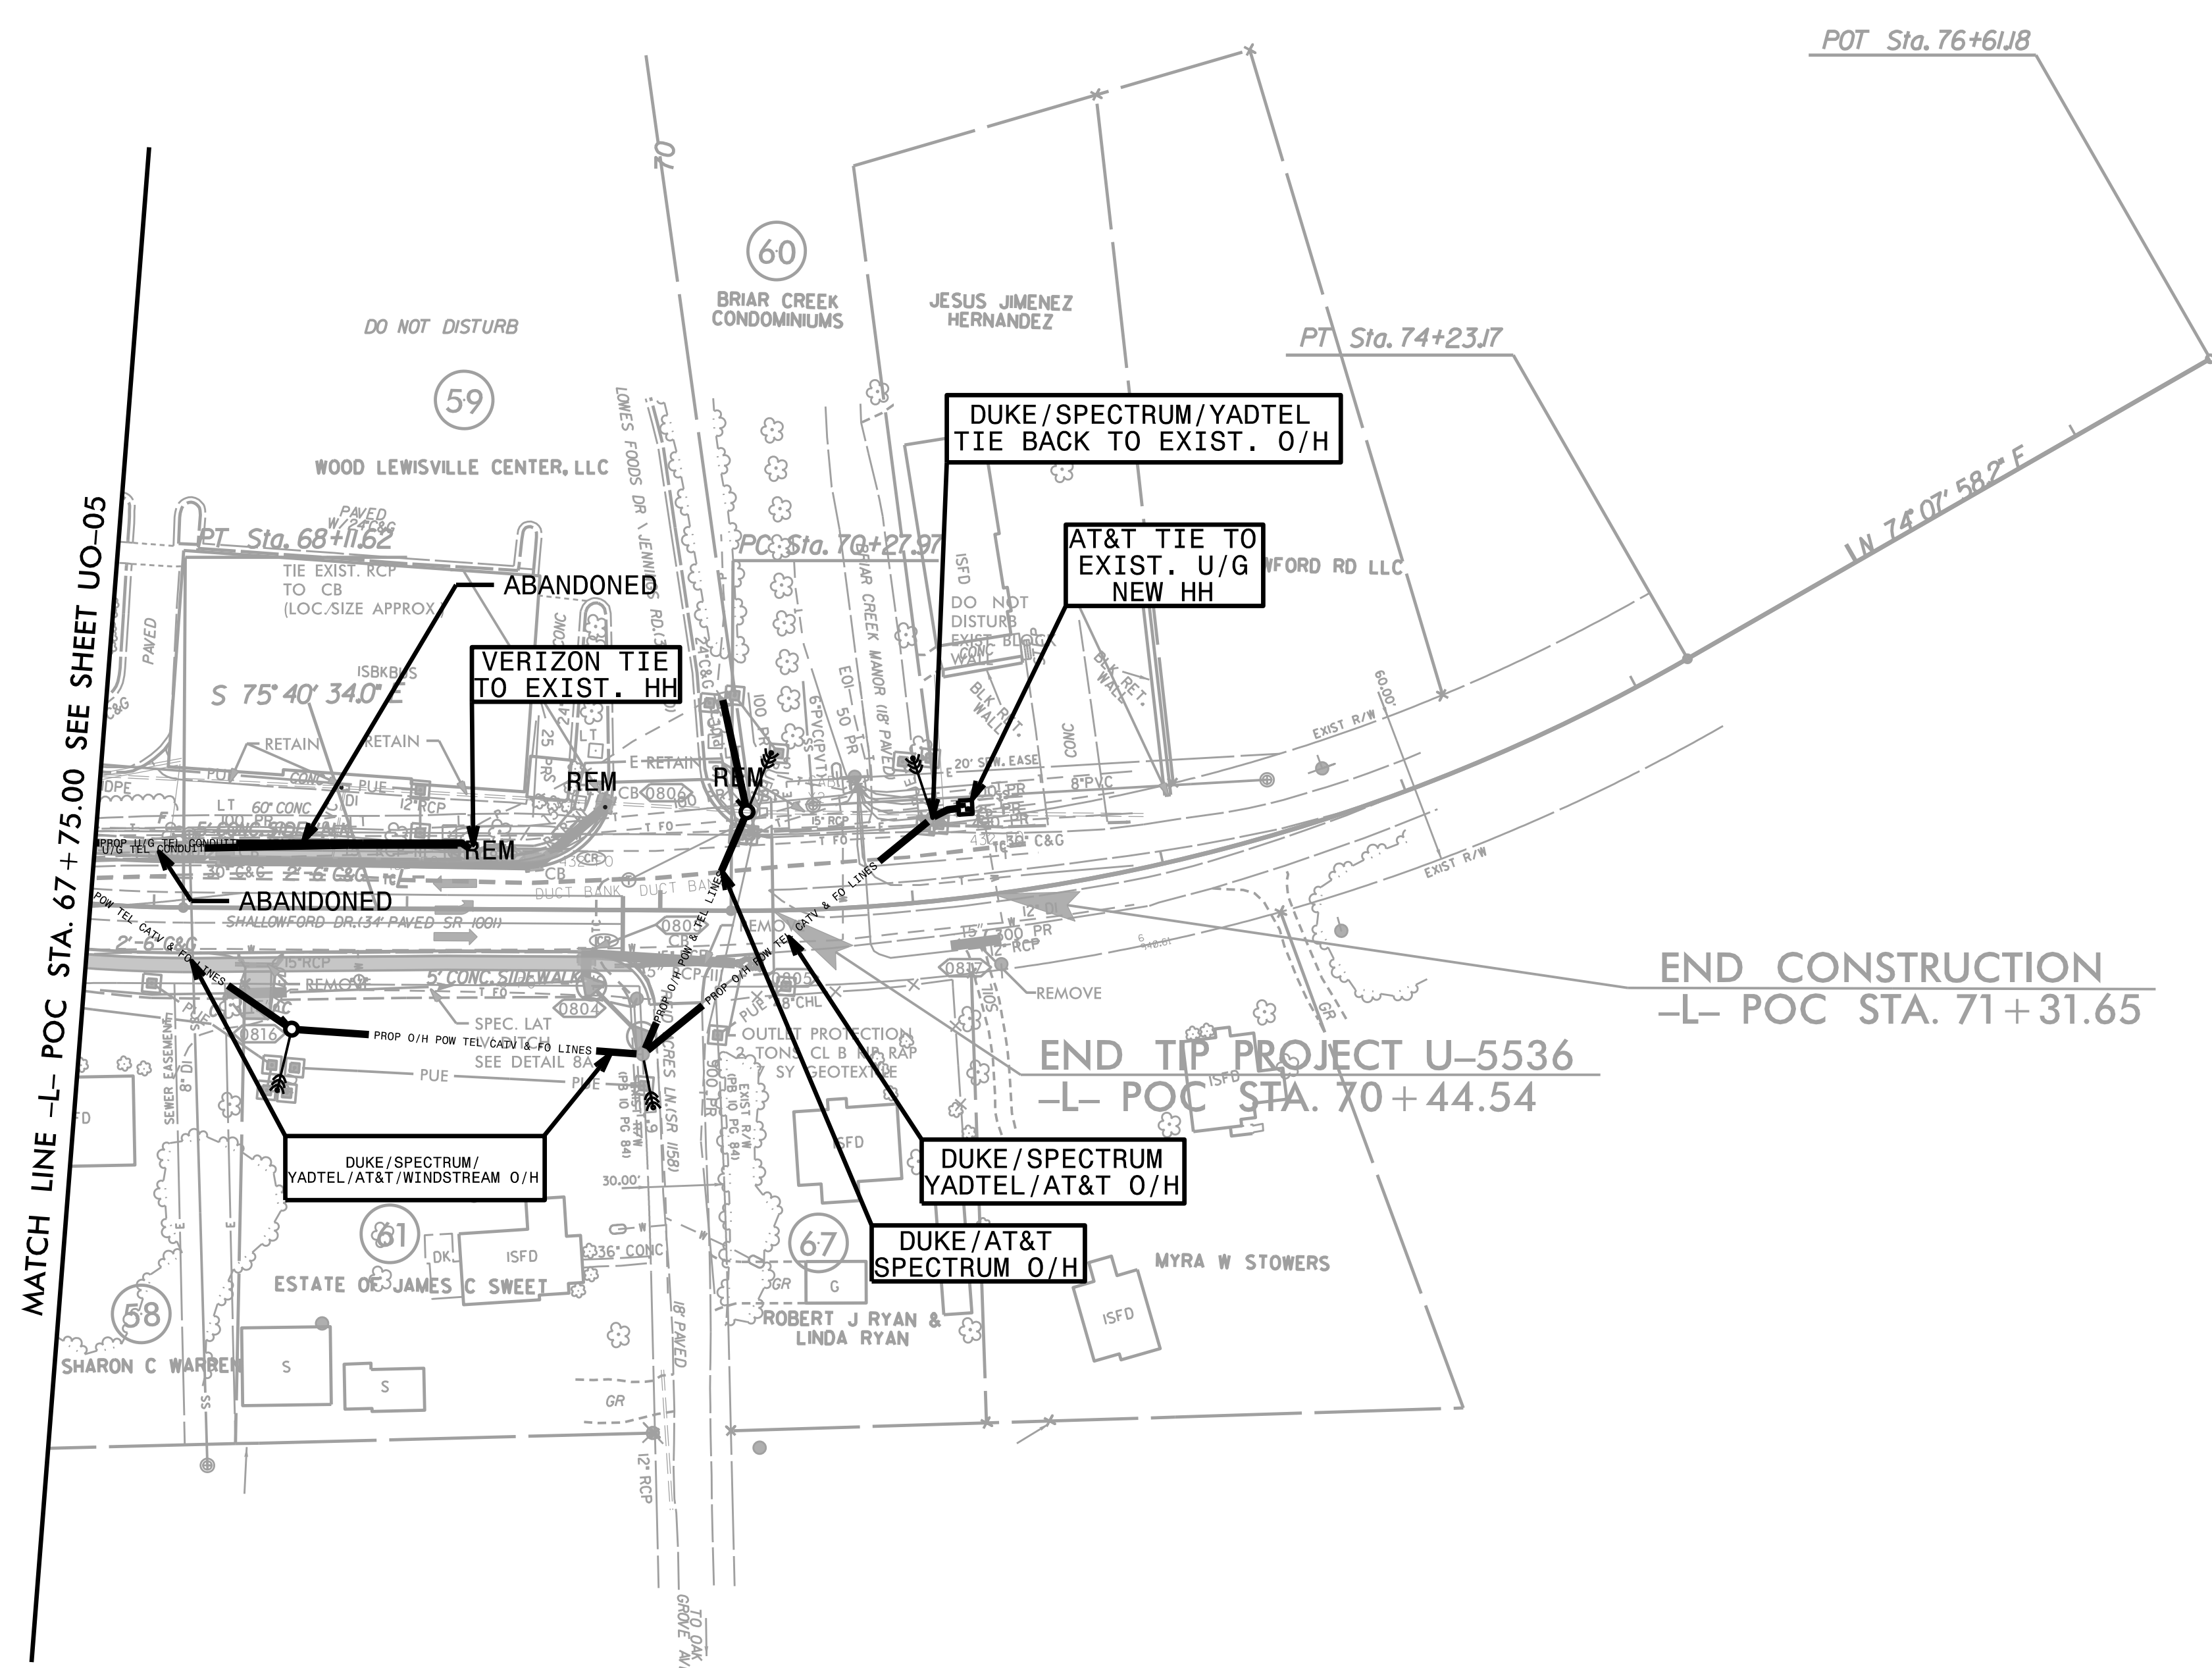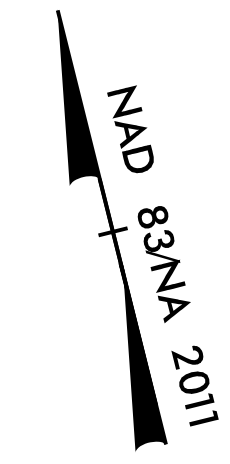

REVISIONS


5/14/09

10/28/2024  
U5536\_Rdy\_psh\_08.dgn


SEE SHEET 2D-1 FOR DRAINAGE DETAILS  
SEE SHEET 12 FOR -L- PROFILE

### UTILITIES BY OTHERS

ALL PROPOSED UTILITY WORK SHOWN ON THIS SHEET WILL BE DONE BY OTHERS. NO PAYMENT WILL BE MADE TO THE CONTRACTOR FOR PROPOSED UTILITY WORK SHOWN ON THIS SHEET.

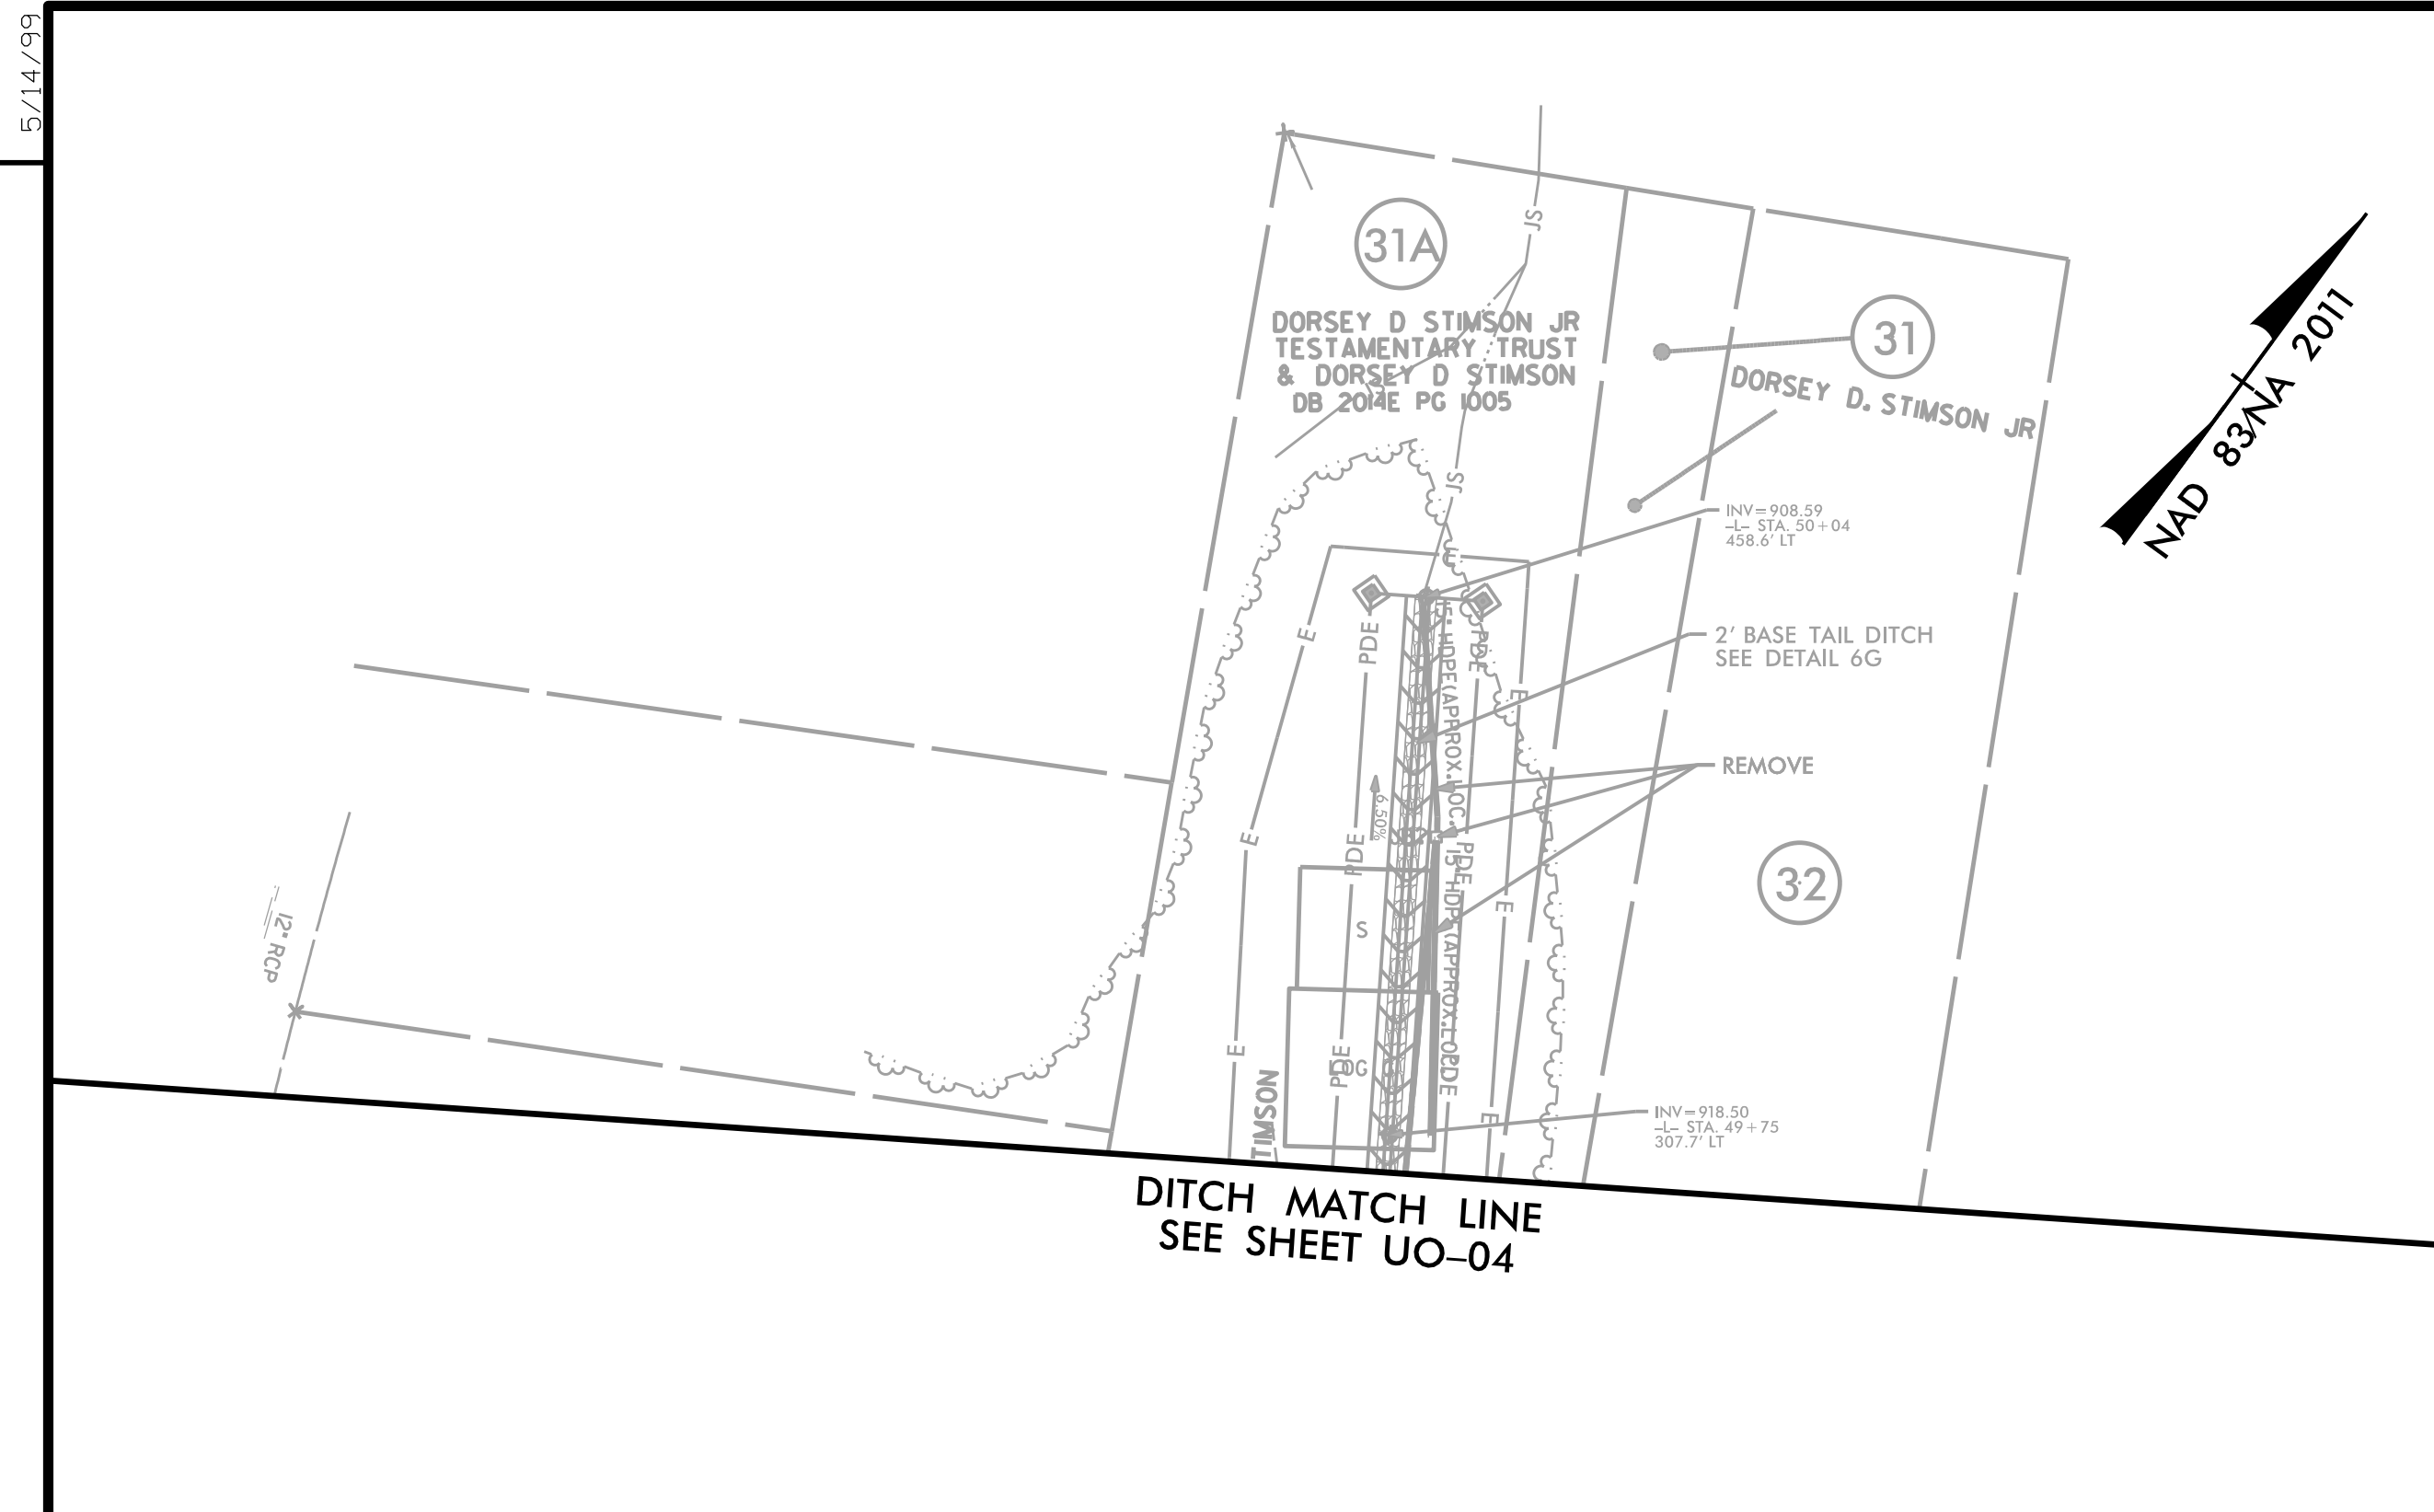

END CONSTRUCTION  
-Y8- POC STA. 24+26.81

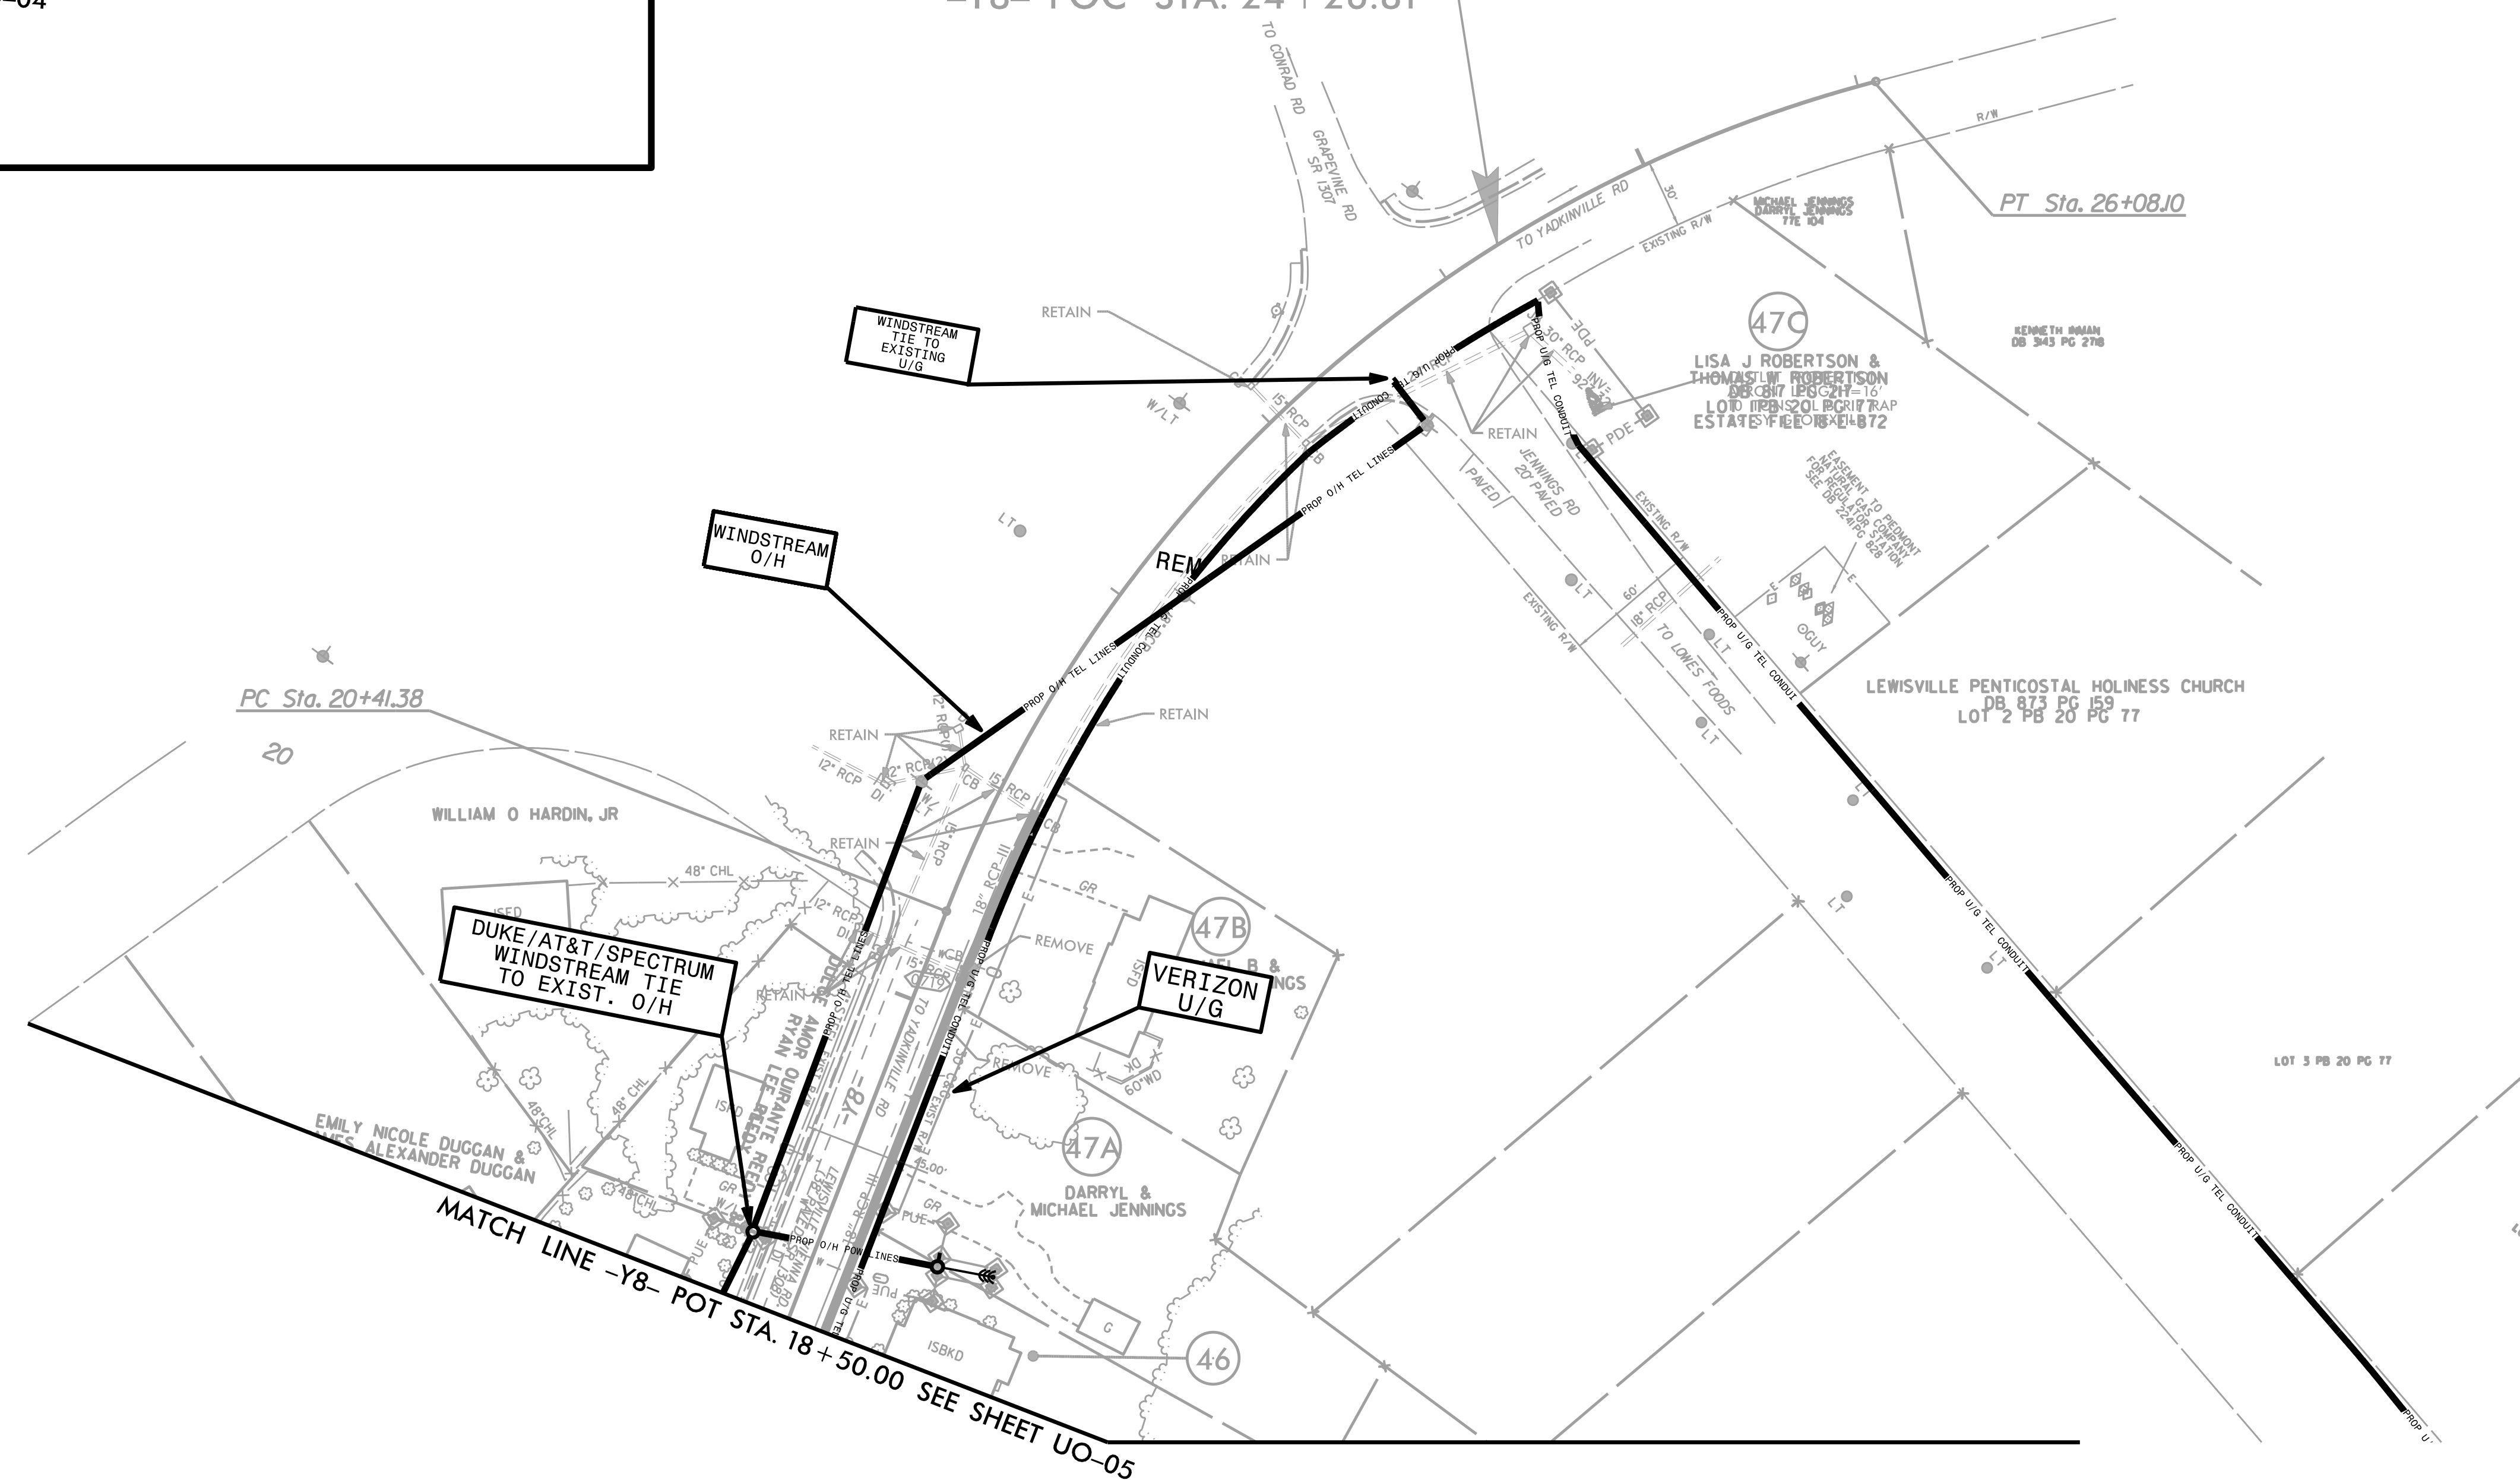

REVISIONS

10/28/2024 U5536.Rdy\_psh\_09.dgn  
4:15:18 PM