


5/28/24




PROJECT REFERENCE NO. 1-5979	SHEET NO. 7
ROADWAY DESIGN ENGINEER JIMMY GOODNIGHT SEAL 014493 12/3/2024	HYDRAULICS ENGINEER KEID B. ROHR SEAL 043870 12/4/2024

DOCUMENT NOT CONSIDERED FINAL UNLESS ALL SIGNATURES COMPLETED

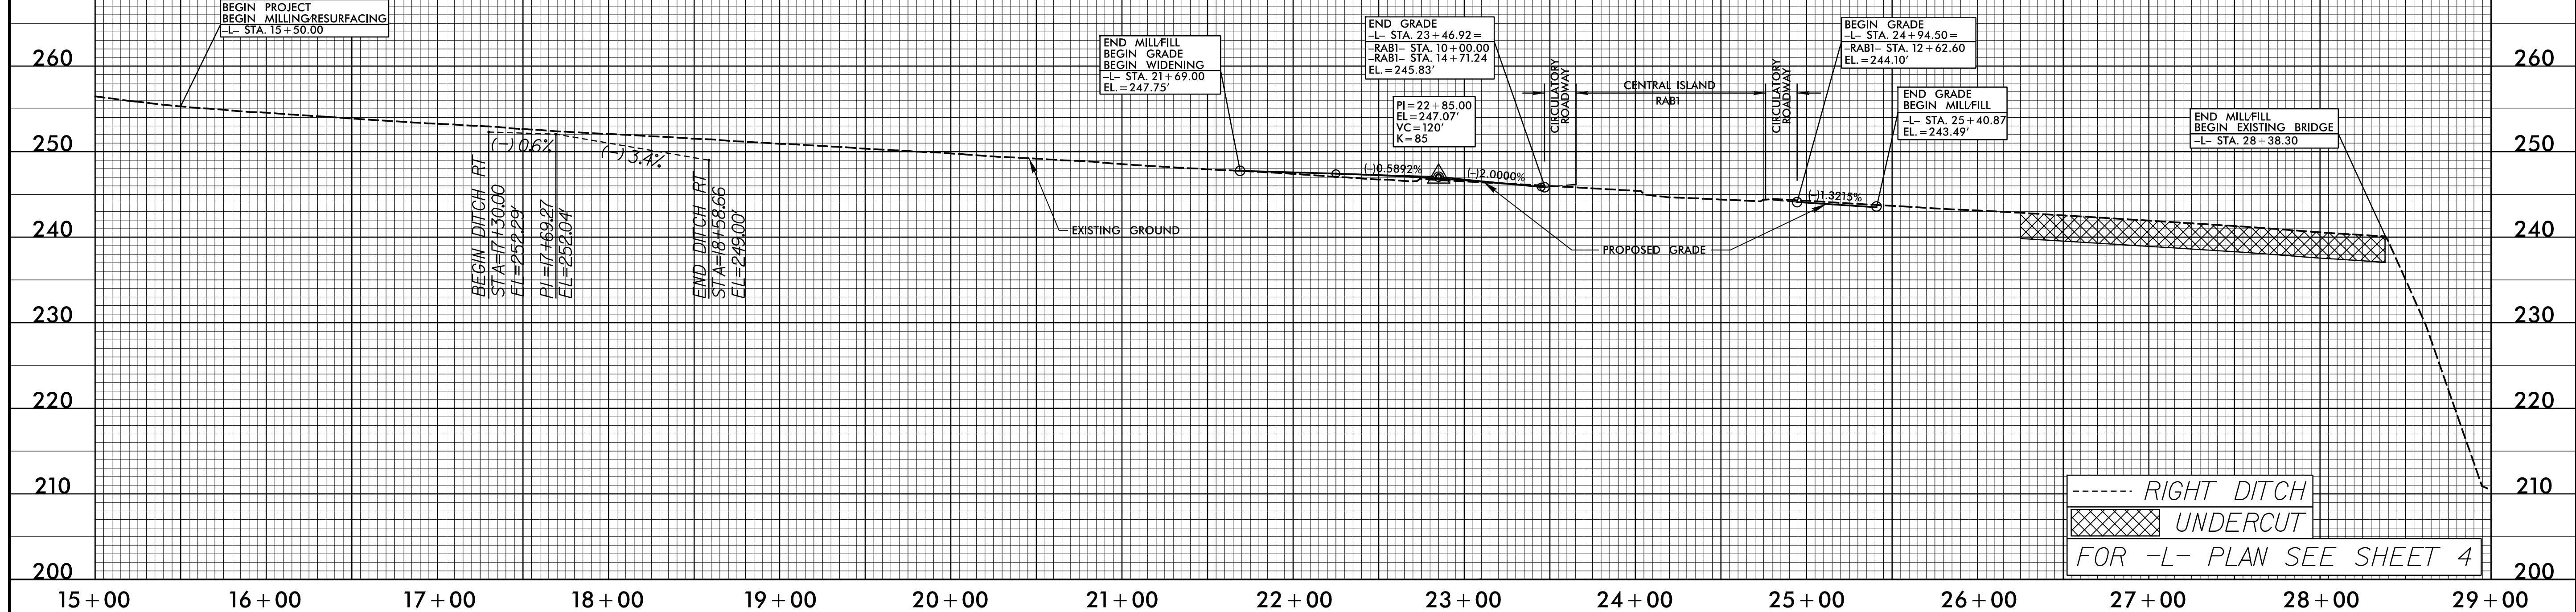

--- RIGHT DITCH
 [Hatched Box] UNDERCUT
 FOR -L- PLAN SEE SHEET 4

10/29/2024 10:40:02 AM C:\Projects\15979_rdy_p\107.dgn

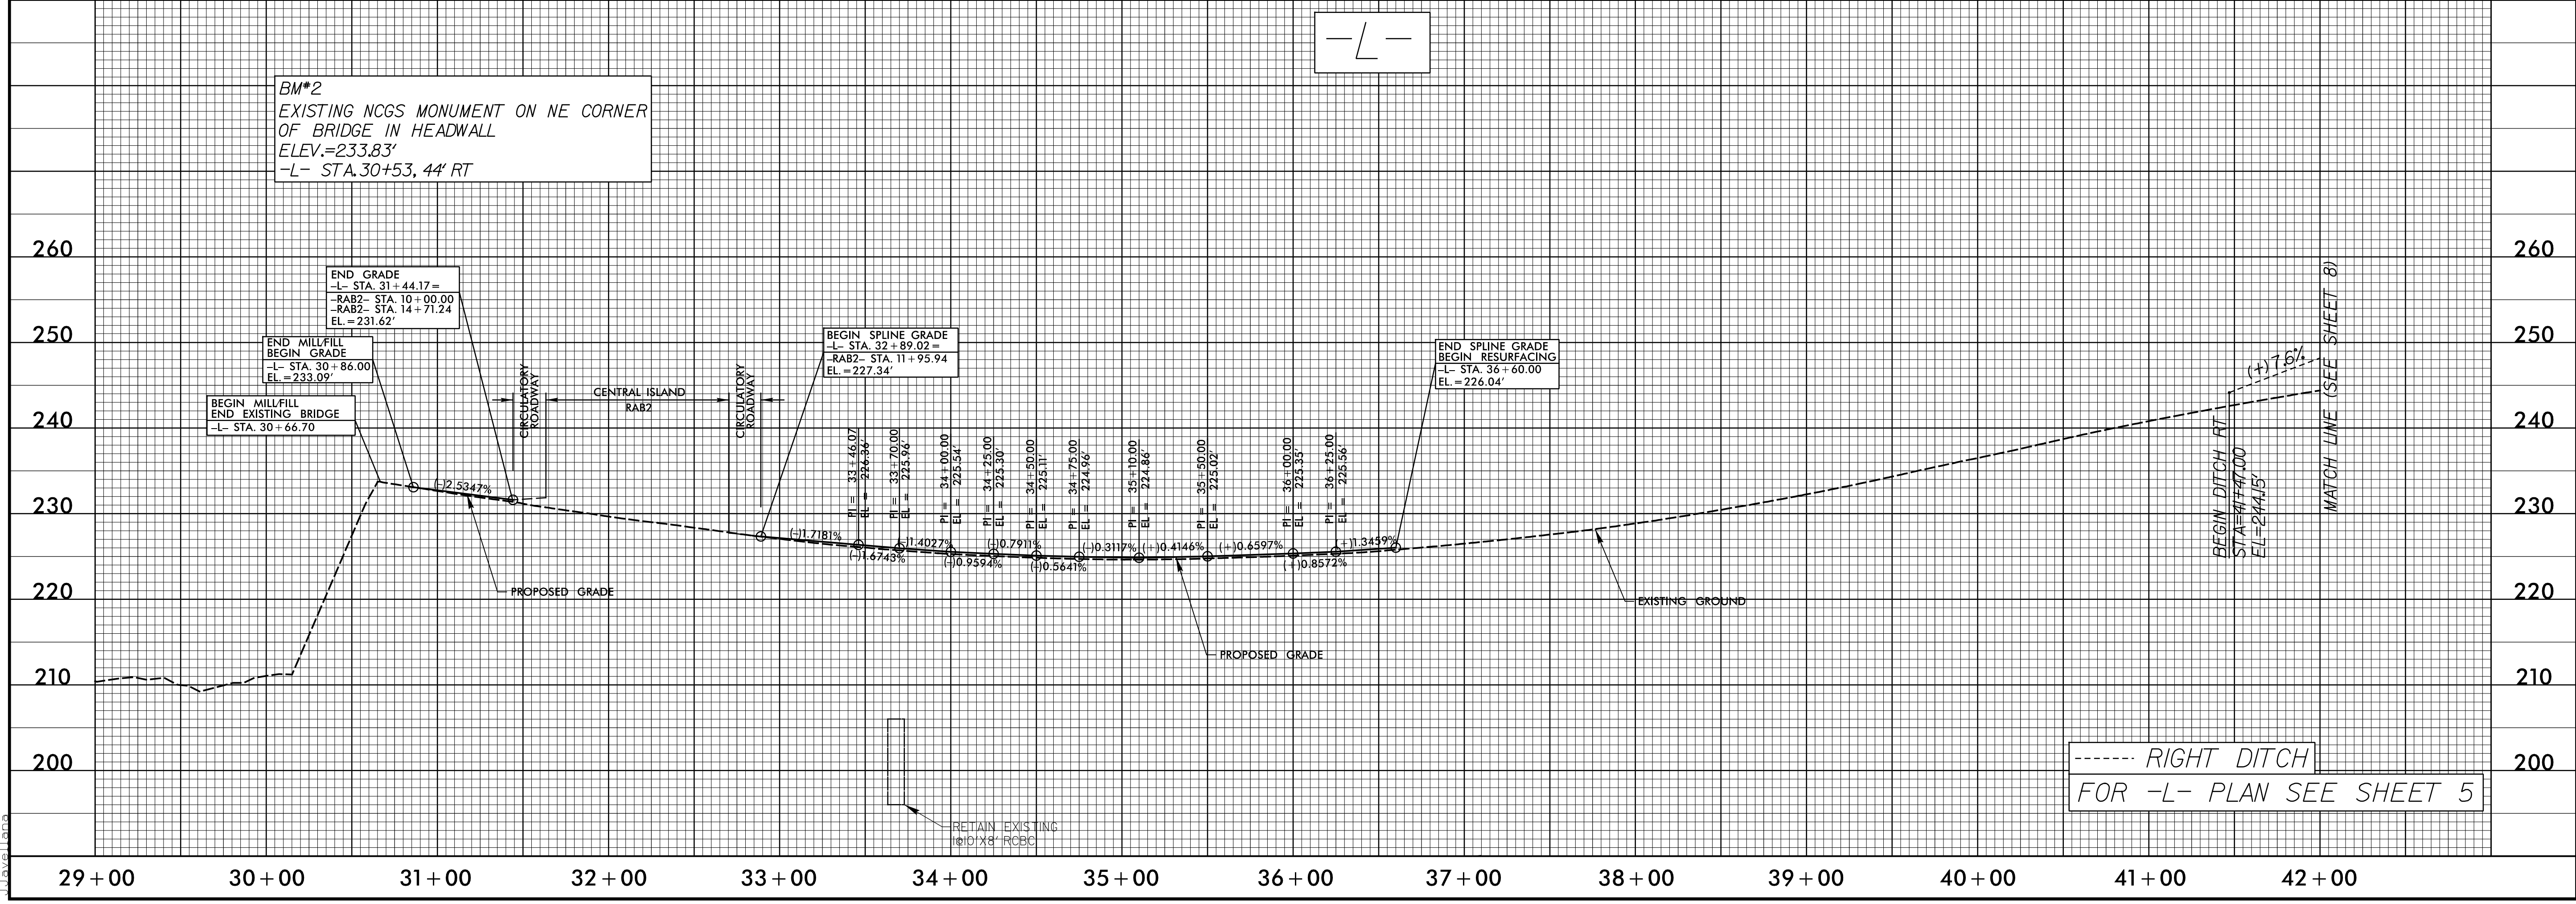

--- RIGHT DITCH
 FOR -L- PLAN SEE SHEET 5