

5/28/99


-RABI-

-RAB2-



PROJECT REFERENCE NO. 1-5979	SHEET NO. 10
ROADWAY DESIGN ENGINEER SEAL 014493 12/3/2024	HYDRAULICS ENGINEER SEAL 043870 12/4/2024

DOCUMENT NOT CONSIDERED FINAL UNLESS ALL SIGNATURES COMPLETED

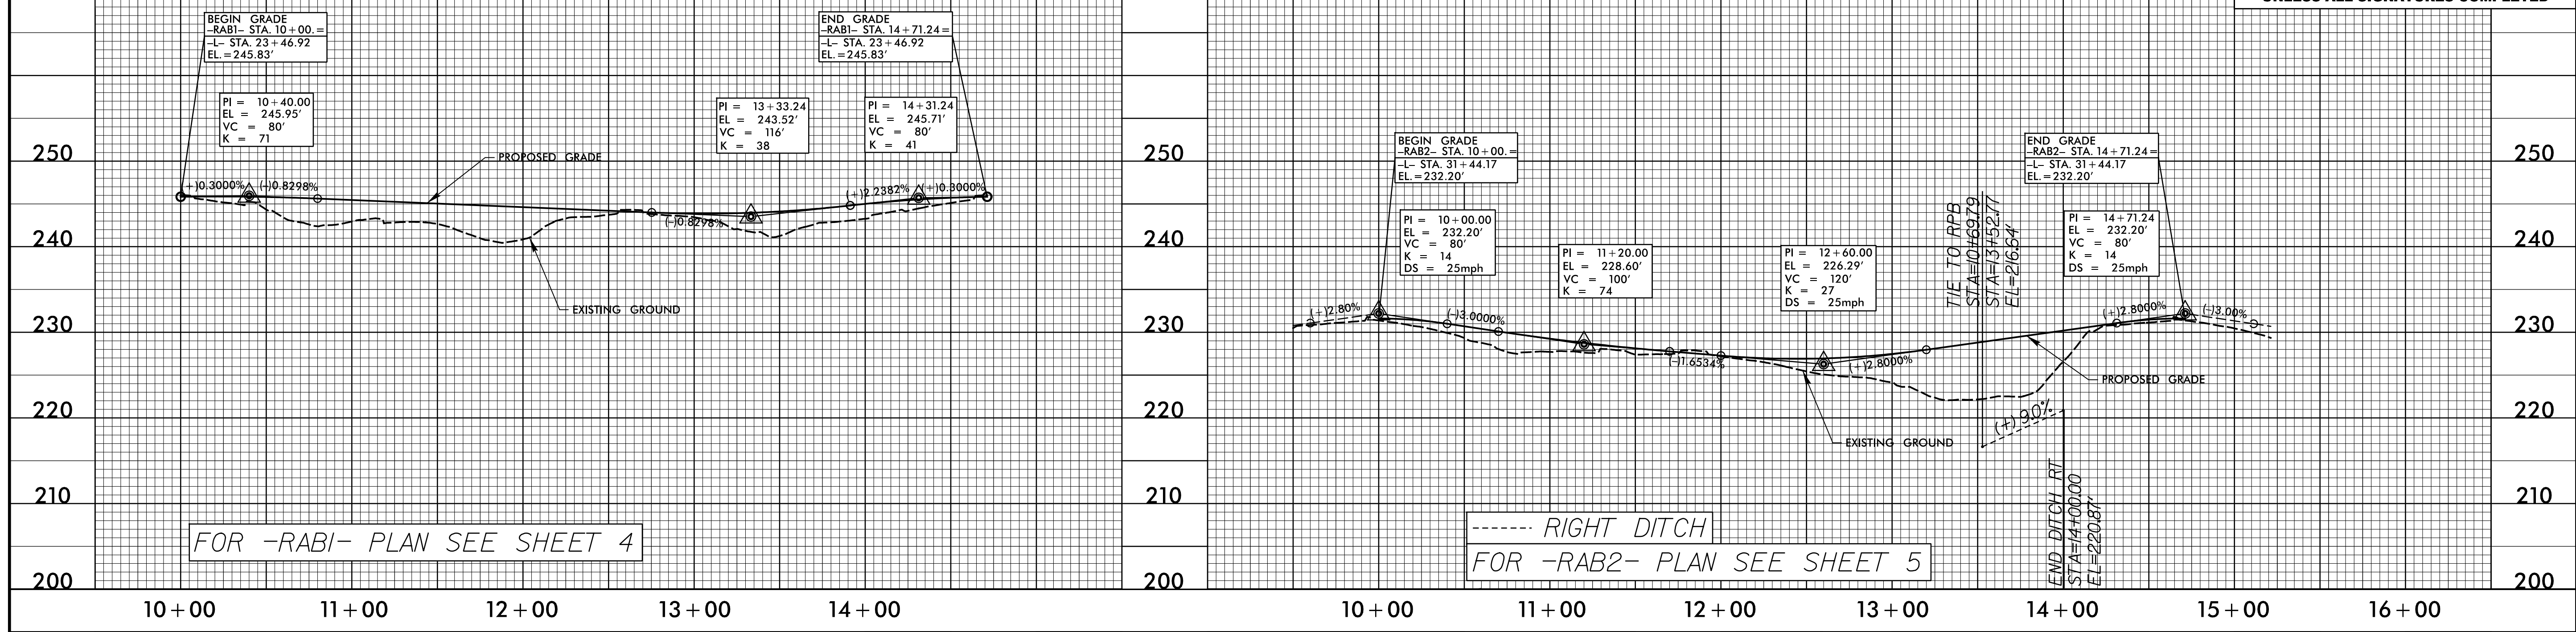

10/28/2024 10:00:00 AM C:\Users\j\Documents\Projects\15979_rdy_p\110.dgn