
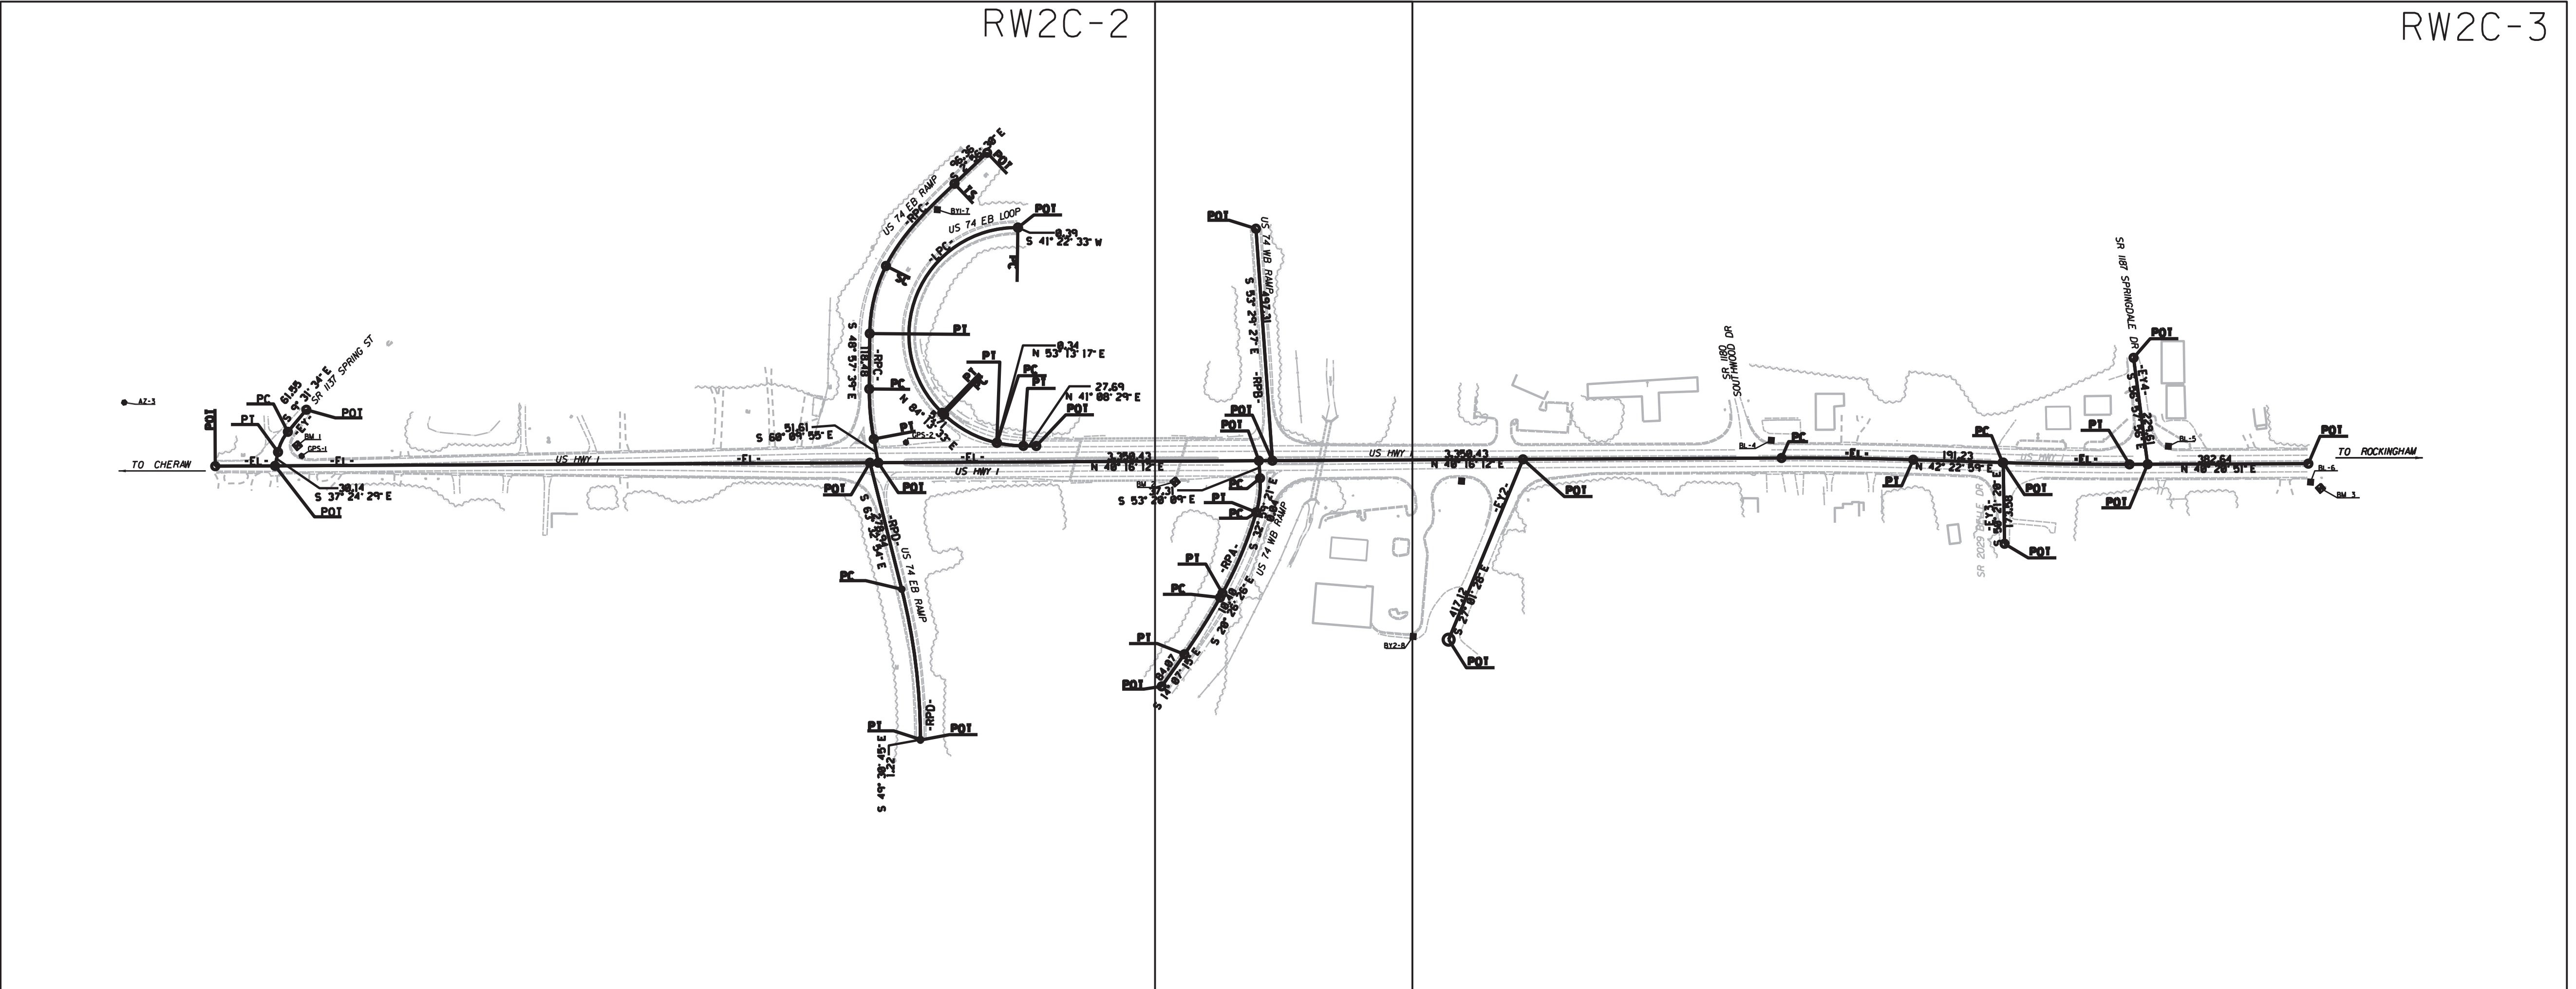


PROJECT REFERENCE NO.	SHEET NO.
I-5979	RW2C-1
Location and Surveys	
ESP ASSOCIATES, INC P.O. BOX 7030 CHARLOTTE, NC 28241	

SURVEY CONTROL SHEET INDEX

W/ EXISTING CENTERLINE ALIGNMENTS PRIOR TO CONSTRUCTION

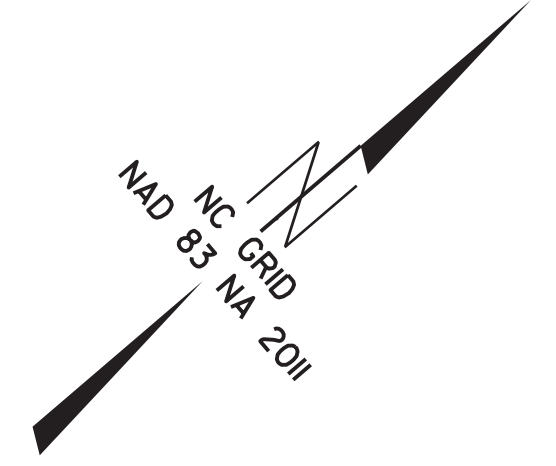

SEE SHEETS
RW2C-3 TO RW2C-4
FOR FURTHER
ALIGNMENT DETAILS

- NOTES:**
- PROJECT CONTROL WAS ESTABLISHED USING GNSS, THE GLOBAL NAVIGATION SATELLITE SYSTEM.
 - THE SURVEY CONTROL DATA FOR THIS PROJECT HAS BEEN COMPILED FROM VARIOUS SOURCES. IF FURTHER INFORMATION REGARDING PROJECT CONTROL IS NEEDED, PLEASE CONTACT THE LOCATION AND SURVEYS UNIT.

REVISIONS

6/2/09

05:55:2018_12:08_979_esp_esp\Working\Survey Control Sheets\I5979_1s_rw2c-s01.dgn
 1:10:2018_12:08_979_esp_esp\Working\Survey Control Sheets\I5979_1s_rw2c-s01.dgn