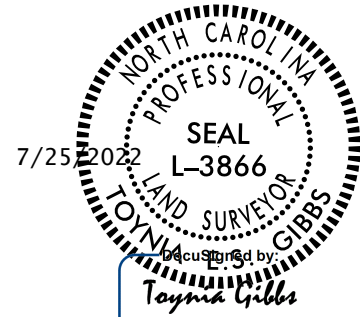



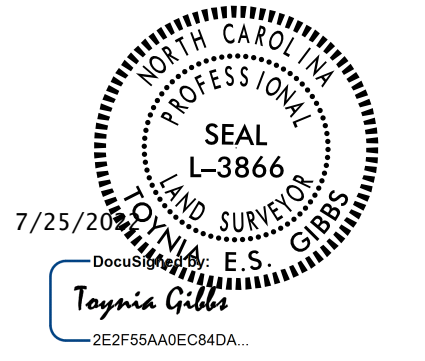
RIGHT OF WAY CONTROL SHEET

PROJECT REFERENCE NO.	SHEET NO.
I5979	RW03E-1
Location and Surveys	
ESP ASSOCIATES, INC 2200 GATEWAY CENTRE BLVD., SUITE 216 MORRISVILLE, NC 27560 LICENSE NO. F-1407	
PROJECT SURVEYOR	
	
DOCUMENT NOT CONSIDERED FINAL UNLESS ALL SIGNATURES COMPLETED	

I, Toynia E.S. Gibbs, PLS, certify that the right of way and permanent easement monumentation for this project shown herein was completed under my direct and responsible charge from an actual survey made under my supervision; that all horizontal closures had a minimum ratio of precision of 1:10,000 (Class A). Field work was performed from June 2022 to July 2022, and all coordinates are based on NAD83/2011; That this survey was performed to meet the requirements of 21NCAC 56.1600 as applicable.

Witness my original signature and seal this day 7/25/2022

DocuSigned by:
Toynia Gibbs
2E2F55AA0E084DA
Professional Land Surveyor L-3866



ROW MARKER IRON PIN AND CAP: L

ALIGN	STATION	OFFSET	NORTH	EAST
L	35+30.00	-37.43	423868.0838	1762899.1385
L	37+25.00	-50.00	424021.8435	1763017.3986
L	39+87.56	-49.57	424221.8460	1763187.4040
L	45+40.00	-49.21	424642.5234	1763547.3360
L	47+00.00	-113.00	424804.5309	1763608.0526
L	47+53.00	-102.00	424836.2647	1763651.9043
L	47+95.00	-49.21	424831.7034	1763719.2094

REVISIONS

6/2/2022

NOTES:

1. IF FURTHER INFORMATION REGARDING PROJECT CONTROL IS NEEDED PLEASE CONTACT THE LOCATION AND SURVEYS UNIT.
2. PROJECT CONTROL WAS ESTABLISHED USING GNSS, THE GLOBAL NAVIGATION SATELLITE SYSTEM.
3. RIGHT OF WAY MONUMENTATION ESTABLISHED JUNE 2022 TO JULY 2022 .