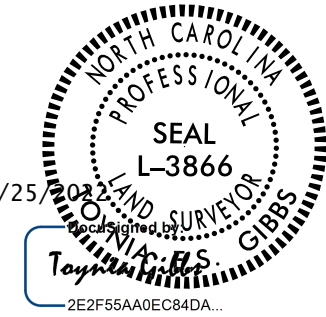



PERMANENT EASEMENT CONTROL SHEET

PROJECT REFERENCE NO.	SHEET NO.
I5979	RW03E-2
Location and Surveys	
ESP ASSOCIATES, INC 2200 GATEWAY CENTRE BLVD., SUITE 216 MORRISVILLE, NC 27560 LICENSE NO. F-1407	
PROJECT SURVEYOR	
	
DOCUMENT NOT CONSIDERED FINAL UNLESS ALL SIGNATURES COMPLETED	

PERMANENT EASEMENT MARKER IRON PIN AND CAP-E

ALIGN	STATION	OFFSET	NORTH	EAST
L	34+15.00	-34.25	423781.2043	1762823.9893
L	34+15.00	-110.00	423832.3541	1762768.1232
L	34+37.00	-34.88	423797.8499	1762838.3875
L	34+37.00	-110.00	423848.5803	1762782.9796
L	39+12.00	-49.69	424164.2734	1763138.4663
L	39+12.00	-82.00	424185.1550	1763113.8173
L	39+52.00	-49.63	424194.7508	1763164.3726
L	39+52.00	-79.00	424213.7362	1763141.9619
L	41+31.00	49.21	424267.4411	1763355.4908
L	41+31.00	77.00	424249.4779	1763376.6948
L	42+60.00	102.00	424331.7463	1763479.1542
L	42+70.00	49.21	424373.4992	1763445.3389
L	43+98.00	-49.21	424534.9185	1763453.2870
L	43+98.00	-65.00	424545.1987	1763441.3020
L	44+18.00	-49.21	424550.1796	1763466.4121
L	44+18.00	-65.00	424560.4912	1763454.4541
L	45+19.00	-49.21	424626.7204	1763533.3016
L	45+19.00	-79.00	424646.4712	1763511.0002
L	45+40.00	-79.00	424662.3354	1763525.0890
L	46+15.00	49.21	424632.4731	1763670.6657
L	46+15.00	78.00	424613.1160	1763691.9769
L	46+47.00	88.00	424629.8914	1763720.7960
L	46+98.00	-182.00	424849.5653	1763555.7372
L	47+06.00	92.00	424670.7757	1763763.5215
L	47+54.00	-212.00	424911.1525	1763571.3262
L	47+69.00	85.35	424721.7962	1763801.0739
L	47+74.00	-202.00	424919.1848	1763592.1945
L	48+09.00	-128.00	424895.1555	1763670.4479

REBAR NOT SET - COMPACTED GRAVEL - 600 NAIL SET

POINT NOT SET - FELL IN TREE ROOT
POINT NOT SET - FELL IN TREE

PERMANENT EASEMENT MARKER IRON PIN AND CAP-E

ALIGN	STATION	OFFSET	NORTH	EAST
RPB	12+35.00	68.00	423883.2228	1762536.8961
RPB	12+35.00	82.00	423894.4755	1762545.2254
RPB	12+56.00	68.00	423895.7168	1762520.0171
RPB	12+56.00	82.00	423906.9695	1762528.3464

POINT NOT SET - FELL IN TREE ROOT

PERMANENT EASEMENT MARKER IRON PIN AND CAP-E

ALIGN	STATION	OFFSET	NORTH	EAST
RPC	11+91.00	-95.88	423062.5638	1761956.5900
RPC	11+91.00	-119.00	423043.8313	1761943.0305
RPC	12+12.00	-94.68	423080.0655	1761935.9192
RPC	12+12.00	-118.00	423062.0811	1761921.0703

NOTES:

1. IF FURTHER INFORMATION REGARDING PROJECT CONTROL IS NEEDED PLEASE CONTACT THE LOCATION AND SURVEYS UNIT.
2. PROJECT CONTROL WAS ESTABLISHED USING GNSS, THE GLOBAL NAVIGATION SATELLITE SYSTEM.
3. RIGHT OF WAY MONUMENTATION ESTABLISHED JUNE 2022 TO JULY 2022 .

REVISIONS

6/2/2023

I, Toynia E.S. Gibbs, PLS, certify that the right of way and permanent easement monumentation for this project shown herein was completed under my direct and responsible charge from an actual survey made under my supervision; that all horizontal closures had a minimum ratio of precision of 1:10,000 (Class A). Field work was performed from June 2022 to July 2022, and all coordinates are based on NAD83/2011; That this survey was performed to meet the requirements of 21NCAC 56.1600 as applicable.

Witness my original signature and seal this day 7/25/2022

DocuSigned by:
Toynia Gibbs
Professional Land Surveyor L-3866

