

02/03/98

20-MAR-2024 09:28  
 R:\Lighting\Electrical\Lighting Design\Lighting&Electrical\15979\_LE\_PSH\_E1.dgn  
 someik1 AT RD-328813L

**DOCUMENT NOT CONSIDERED FINAL  
UNLESS ALL SIGNATURES COMPLETED**

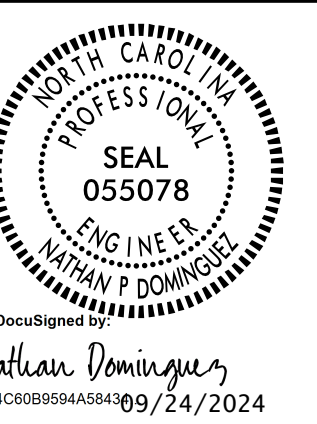


TABLE "C"  
JUNCTION BOX SUMMARY

SHEET	LABEL	LOCATION AND OFFSET	CONTROL SYSTEM "A"													GPS LOCATION	
			TYPE, PAY ITEM & SIZE													LAT/LONG	
			IN GROUND			LIGHT STANDARD			HIGH MAST			CONTROL SYSTEM	BARRIER RAIL	SIDE WALK			
IG18 18"X12"	IG30 30"X17"	IG36 36"X24"	LS18 18"X12"	LS30 30"X17"	LS36 36"X24"	HM18 18"X12"	HM30 30"X17"	HM36 36"X24"	CS36 36"X24"	BR18 18"X12"	SW18 18"X12"						
E-2	JBA1	-RPA1- STA. 10+55, 34' RT	X														
E-2	JBA2	-RPD- STA. 10+22, 29' LT	X														
E-2	SA A-1JB	5' FROM SINGLE ARM POLE A-1				X											
E-2	SA A-2JB	5' FROM SINGLE ARM POLE A-2				X											
E-2	SA A-3JB	5' FROM SINGLE ARM POLE A-3				X											
E-2	SA A-4JB	5' FROM SINGLE ARM POLE A-4				X											
E-2	SA A-5JB	5' FROM SINGLE ARM POLE A-5				X											
E-2	SA A-6JB	5' FROM SINGLE ARM POLE A-6				X											
E-2	SA A-7JB	5' FROM SINGLE ARM POLE A-7				X											
E-2	SA A-8JB	5' FROM SINGLE ARM POLE A-8				X											
E-2	SA A-9JB	5' FROM SINGLE ARM POLE A-9				X											
E-2	SA A-10JB	5' FROM SINGLE ARM POLE A-10				X											
E-2	SA A-11JB	5' FROM SINGLE ARM POLE A-11				X											
E-2	SA A-12JB	5' FROM SINGLE ARM POLE A-12				X											
E-2	SA A-13JB	5' FROM SINGLE ARM POLE A-13				X											
E-2	SA A-14JB	5' FROM SINGLE ARM POLE A-14				X											
E-2	SA A-15JB	5' FROM SINGLE ARM POLE A-15				X											
E-2	SA A-16JB	5' FROM SINGLE ARM POLE A-16				X											
E-2	SA A-17JB	5' FROM SINGLE ARM POLE A-17				X											
E-2	SA A-18JB	5' FROM SINGLE ARM POLE A-18				X											
E-2	SA A-19JB	5' FROM SINGLE ARM POLE A-19				X											
E-2	SA A-20JB	5' FROM SINGLE ARM POLE A-20				X											
E-2	SA A-21JB	5' FROM SINGLE ARM POLE A-21				X											
E-2	CSAJB	2' FROM CONTROL SYSTEM 'A'											X				
	JBA3	-L- STA. 30+28, 72' RT	X														
	JBA4	-L- STA. 28+51, 72' RT	X														
CSA TOTALS			4			21							1				

TABLE "B"  
ELECTRICAL DUCT SUMMARY  
(ESTIMATED LENGTH IN FEET)

LOCATION	RACEWAY	SHEET	TYPE														
			TRENCHLESS (TL) FEET				BURIED (BD) FEET										
			SIZE 2"	SIZE 3"	SIZE 4"	SIZE 6"	SIZE 2"	SIZE 3"	SIZE 4"	SIZE 6"							
-RPB- STA. 10+29						70											
-L- STA. 34+68	--					100											
-RPA1- STA. 10+55	JBA1-SA A-1JB						95			125							
BETWEEN JBA3 & JBA4	JBA3-JBA4						155			180							
-RPC- STA. 10+19						105											
-L- STA. 25+28	--					90											
-RPD- STA. 10+19						65											
--	--																
--	--																
--	--																
--	--																
--	--																
CSA TOTALS						430	250			305							

SEE SHEET "E-1" FOR  
LEGEND & △ NOTES