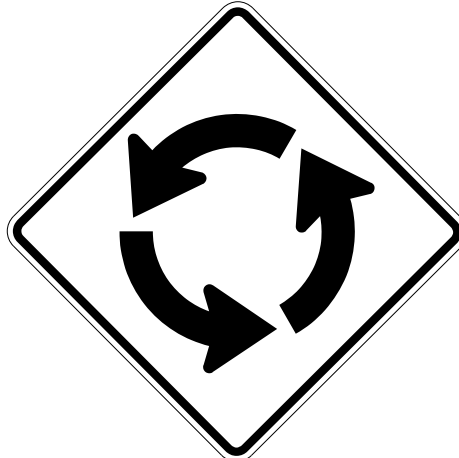
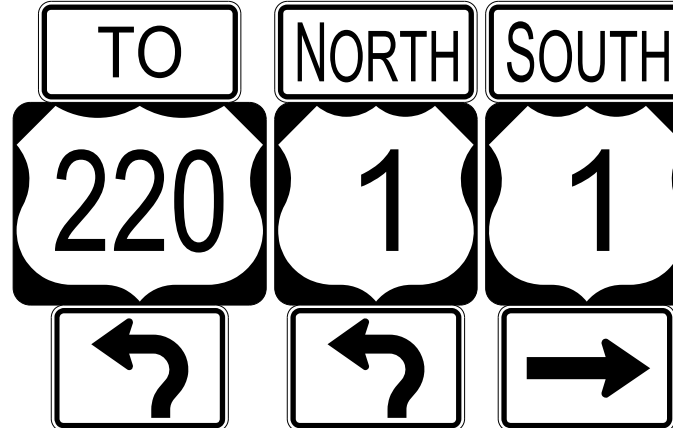
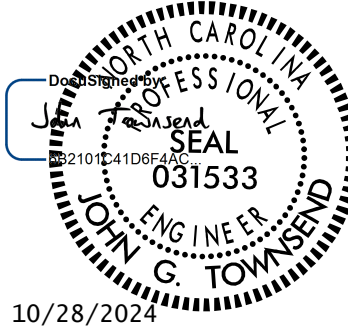
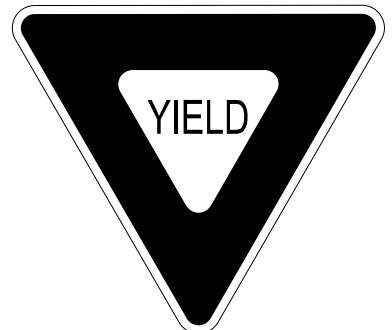
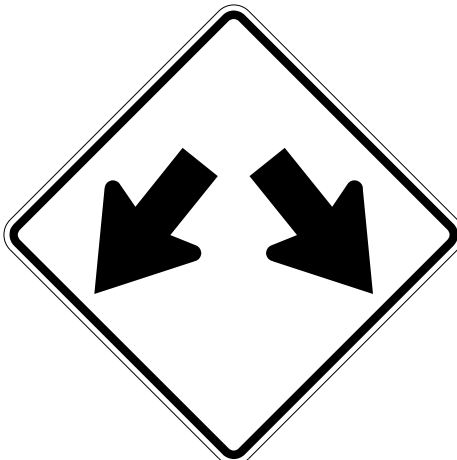
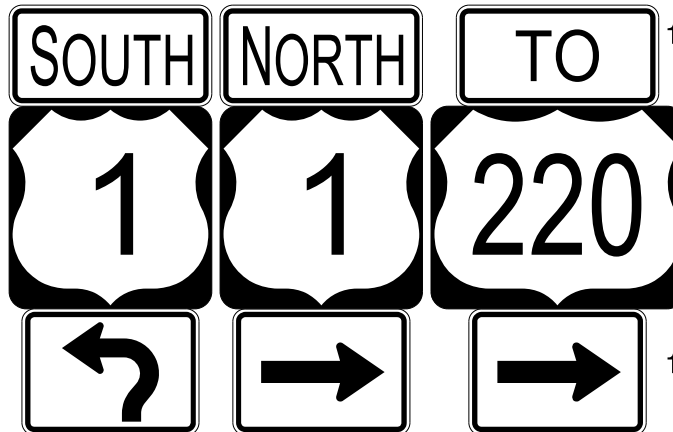
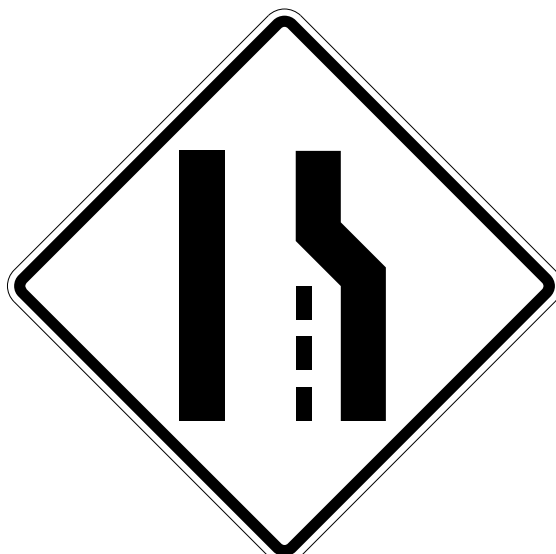
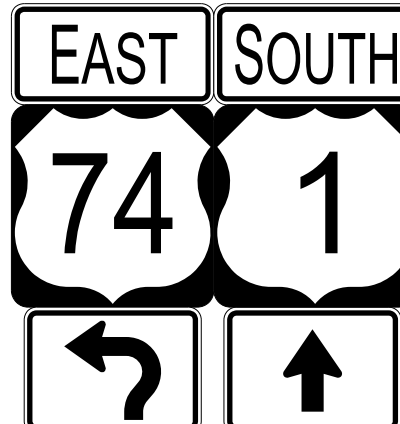


401 QUANTITY REQ'D 5  36 X 36 W2-6 ONE "U" POST PER SIGN		405 QUANTITY REQ'D 2  36 X 36 W9-1R ONE "U" POST PER SIGN		501 514  1 - 21 X 15 1 - 24 X 24 ONE "U" POST PER SIGN		505 1 - 24 X 12 1 - 24 X 12 1 - 30 X 24 1 - 24 X 24 1 - 21 X 15 1 - 21 X 15  1 - 24 X 12 1 - 24 X 24 1 - 21 X 15 TWO "U" POSTS PER SIGN		509 1 - 24 X 12 1 - 24 X 24 1 - 21 X 15  1 - 24 X 12 1 - 24 X 24 1 - 21 X 15 TWO "U" POSTS PER SIGN		TIP NO. I - 5979 SHEET NO. SGN - 2 APPROVED: _____ DATE: _____ SEAL  10/28/2024 DOCUMENT NOT CONSIDERED FINAL UNLESS ALL SIGNATURES COMPLETED  940 Main Campus Drive, Suite 500 Raleigh, NC 27606 NC License No. C-3705	
402 QUANTITY REQ'D 12  36 X 36 X 36 R1-2 ONE "U" POST PER SIGN		406 QUANTITY REQ'D 4  36 X 24 R5-1a ONE "U" POST PER SIGN		502  1 - 24 X 12 1 - 24 X 24 ONE "U" POST PER SIGN		506 516  1 - 24 X 12 1 - 24 X 24 1 - 21 X 15 MOUNT BELOW SIGNS 305 & 312		510  1 - 24 X 12 1 - 24 X 24 1 - 21 X 15 MOUNT BELOW SIGN 315		513  1 - 24 X 12 1 - 24 X 24 ONE "U" POST PER SIGN	
403 QUANTITY REQ'D 6  36 X 12 R6-1R ONE "U" POST PER SIGN		407 QUANTITY REQ'D 4  36 X 36 W12-1 ONE "U" POST PER SIGN		503 1 - 24 X 12 1 - 24 X 24 1 - 21 X 15  1 - 24 X 12 1 - 24 X 24 1 - 21 X 15 TWO "U" POSTS PER SIGN		507 515 1 - 24 X 12 1 - 24 X 24 1 - 21 X 15  1 - 24 X 12 1 - 30 X 24 1 - 21 X 15 MOUNT BELOW SIGNS 306 & 314		511 1 - 24 X 12 1 - 24 X 12 1 - 24 X 24 1 - 24 X 24 1 - 21 X 15 1 - 21 X 15  1 - 24 X 12 1 - 30 X 24 1 - 21 X 15 TWO "U" POSTS PER SIGN			
404 QUANTITY REQ'D 2  36 X 36 W4-2r ONE "U" POST PER SIGN		408 QUANTITY REQ'D 1  48 X 18 R6-1L TWO "U" POSTS PER SIGN		409 QUANTITY REQ'D 6  30 X 30 R6-5P MOUNT BELOW SIGN 402 IN 6 INSTALLATIONS		504  1 - 24 X 12 1 - 24 X 24 1 - 21 X 15 MOUNT BELOW SIGN 303		508 1 - 24 X 12 1 - 24 X 24 1 - 21 X 15  1 - 24 X 12 1 - 24 X 24 1 - 21 X 15 TWO "U" POSTS PER SIGN			
TYPE "E" & "F" SIGNS											