

- PROJECT NOTES
- 1

DISPOSAL OF SIGN SYSTEM, U-CHANNEL
- 2

RELOCATE SIGN, TYPE D (SEE SHEET SGN-9)

TIP NO.

I - 5979

SHEET NO.

SGN - 4

APPROVED:

DATE:

SEAL

JOHN G. TOWNSEND

ENGINEER

031533


SEAL

JOHN G. TOWNSEND

10/28/2024

DOCUMENT NOT CONSIDERED FINAL

UNLESS ALL SIGNATURES COMPLETED

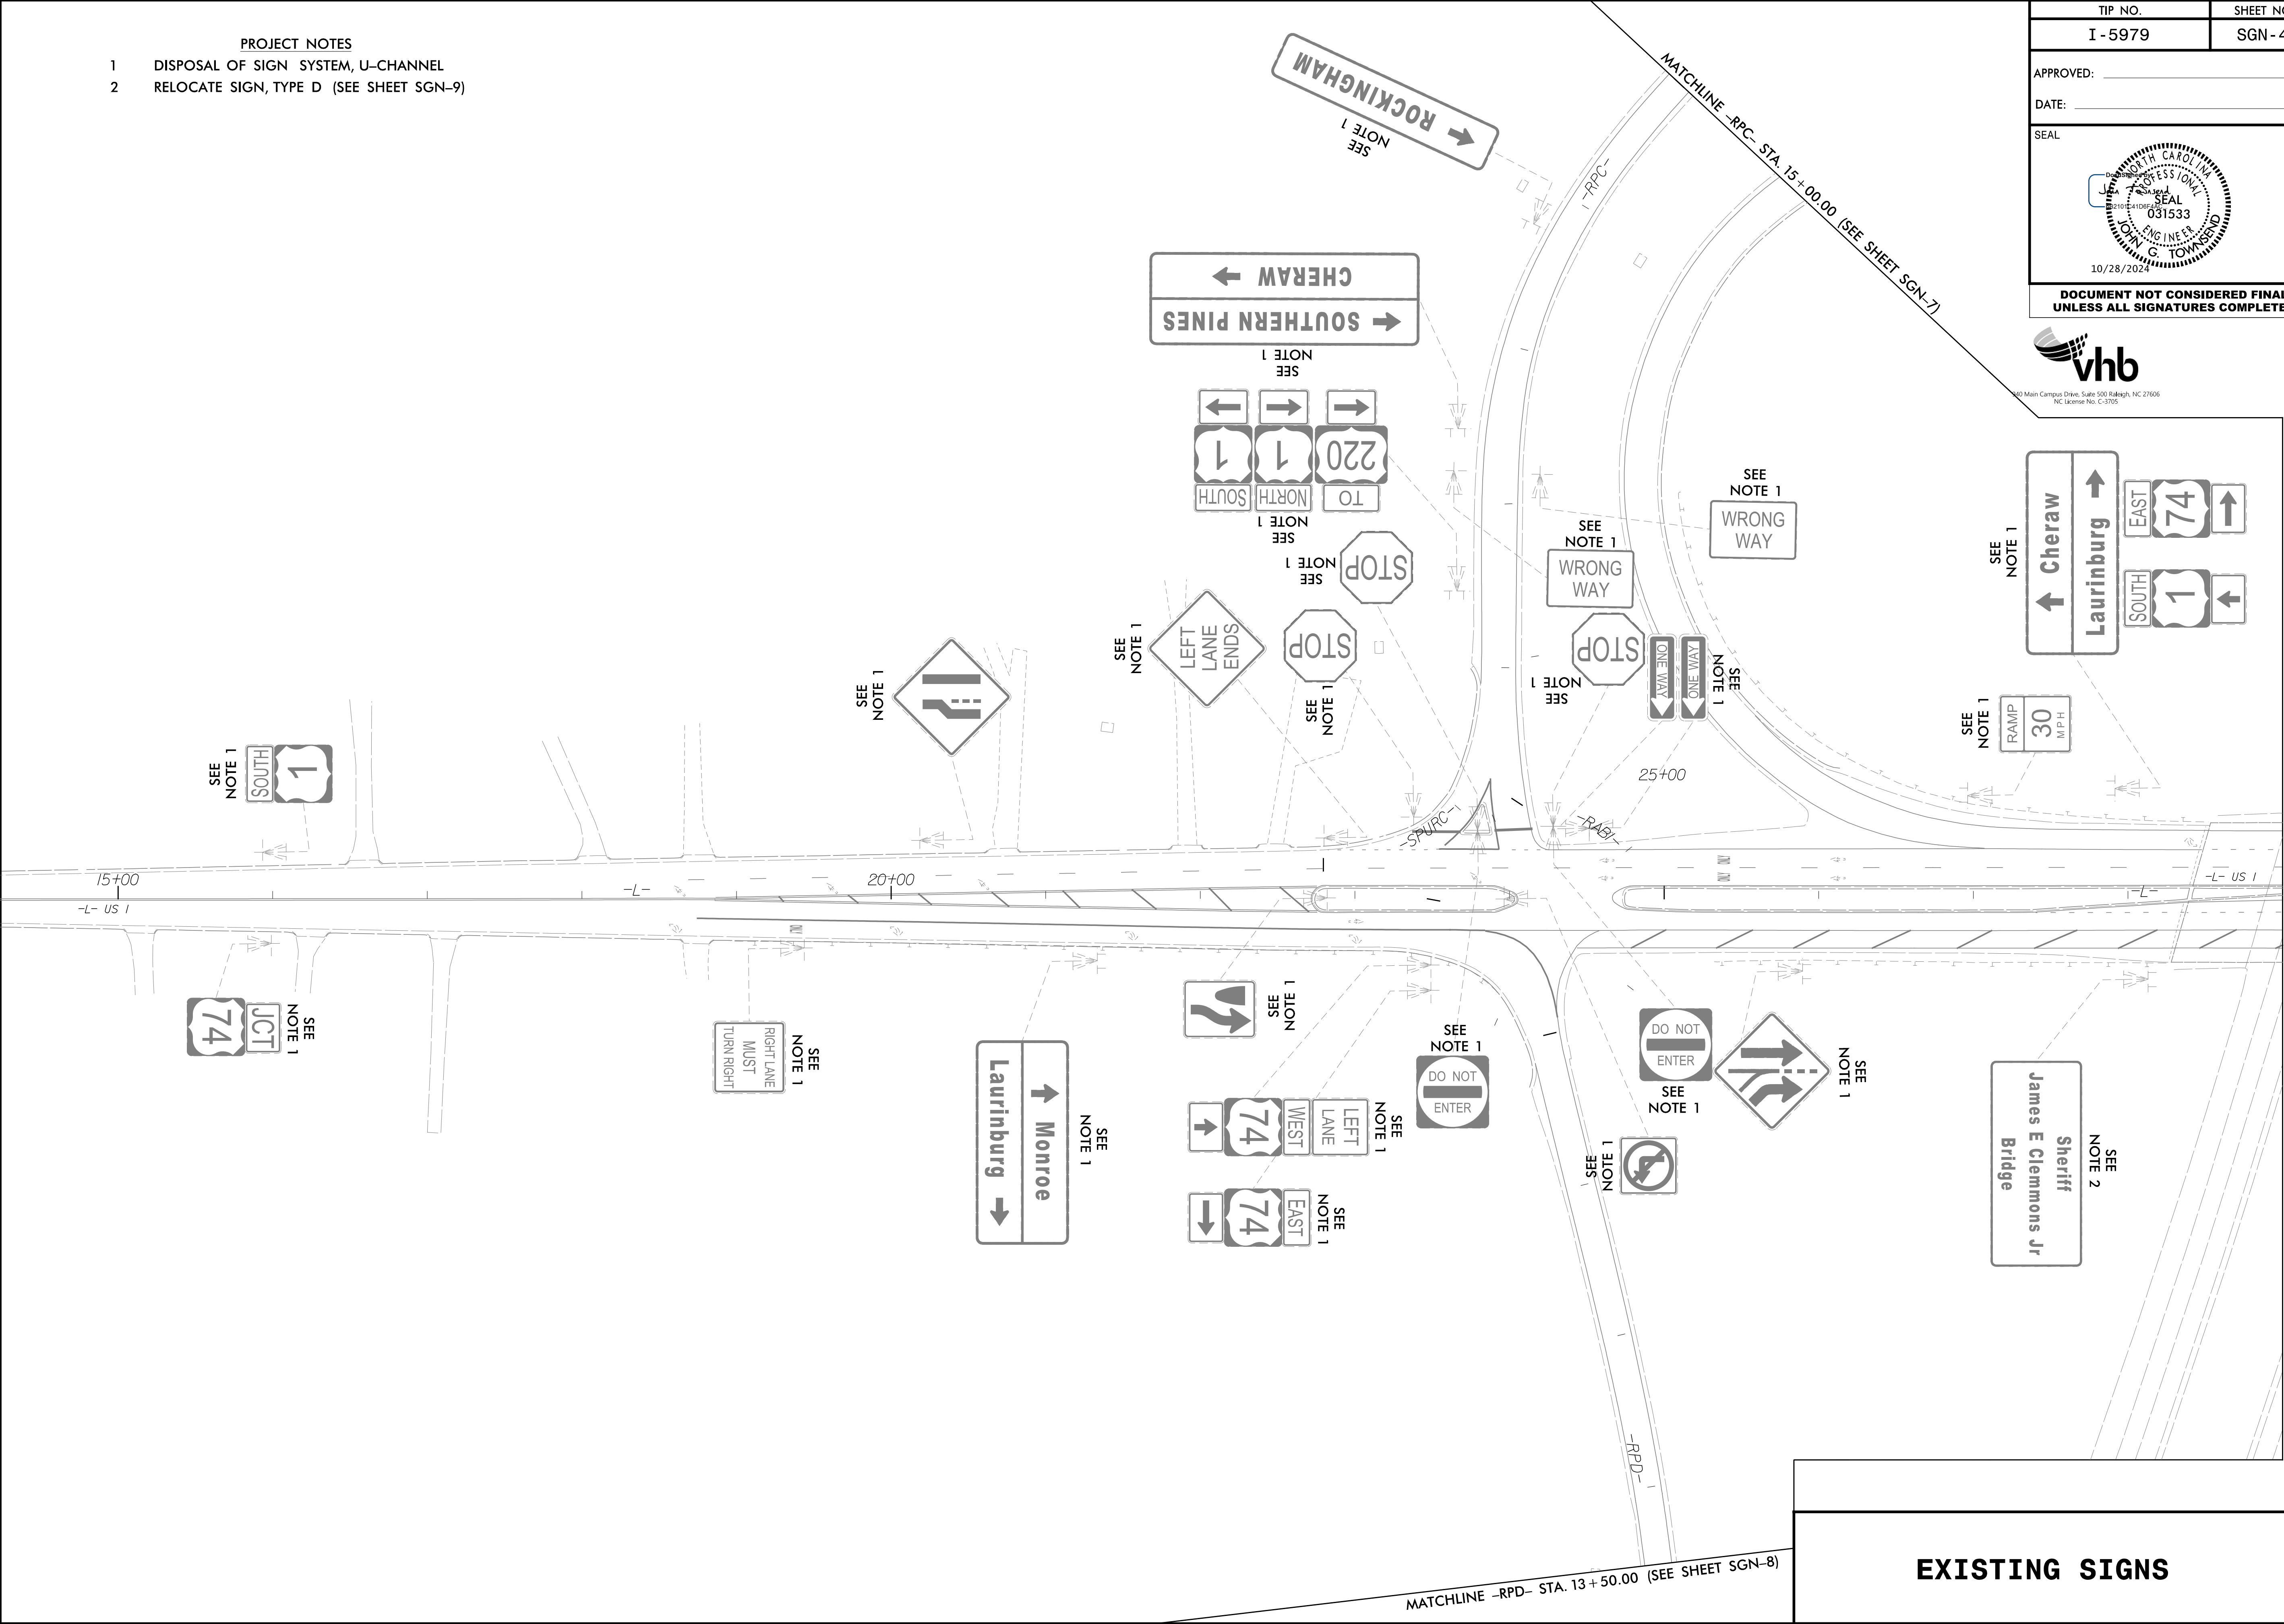

EXISTING SIGNS