


10/28/2024
R:\Traffic\Signing\CADD\Signing Layout Plans\I5979_sgn_psn05.dgn
User:jtownsend

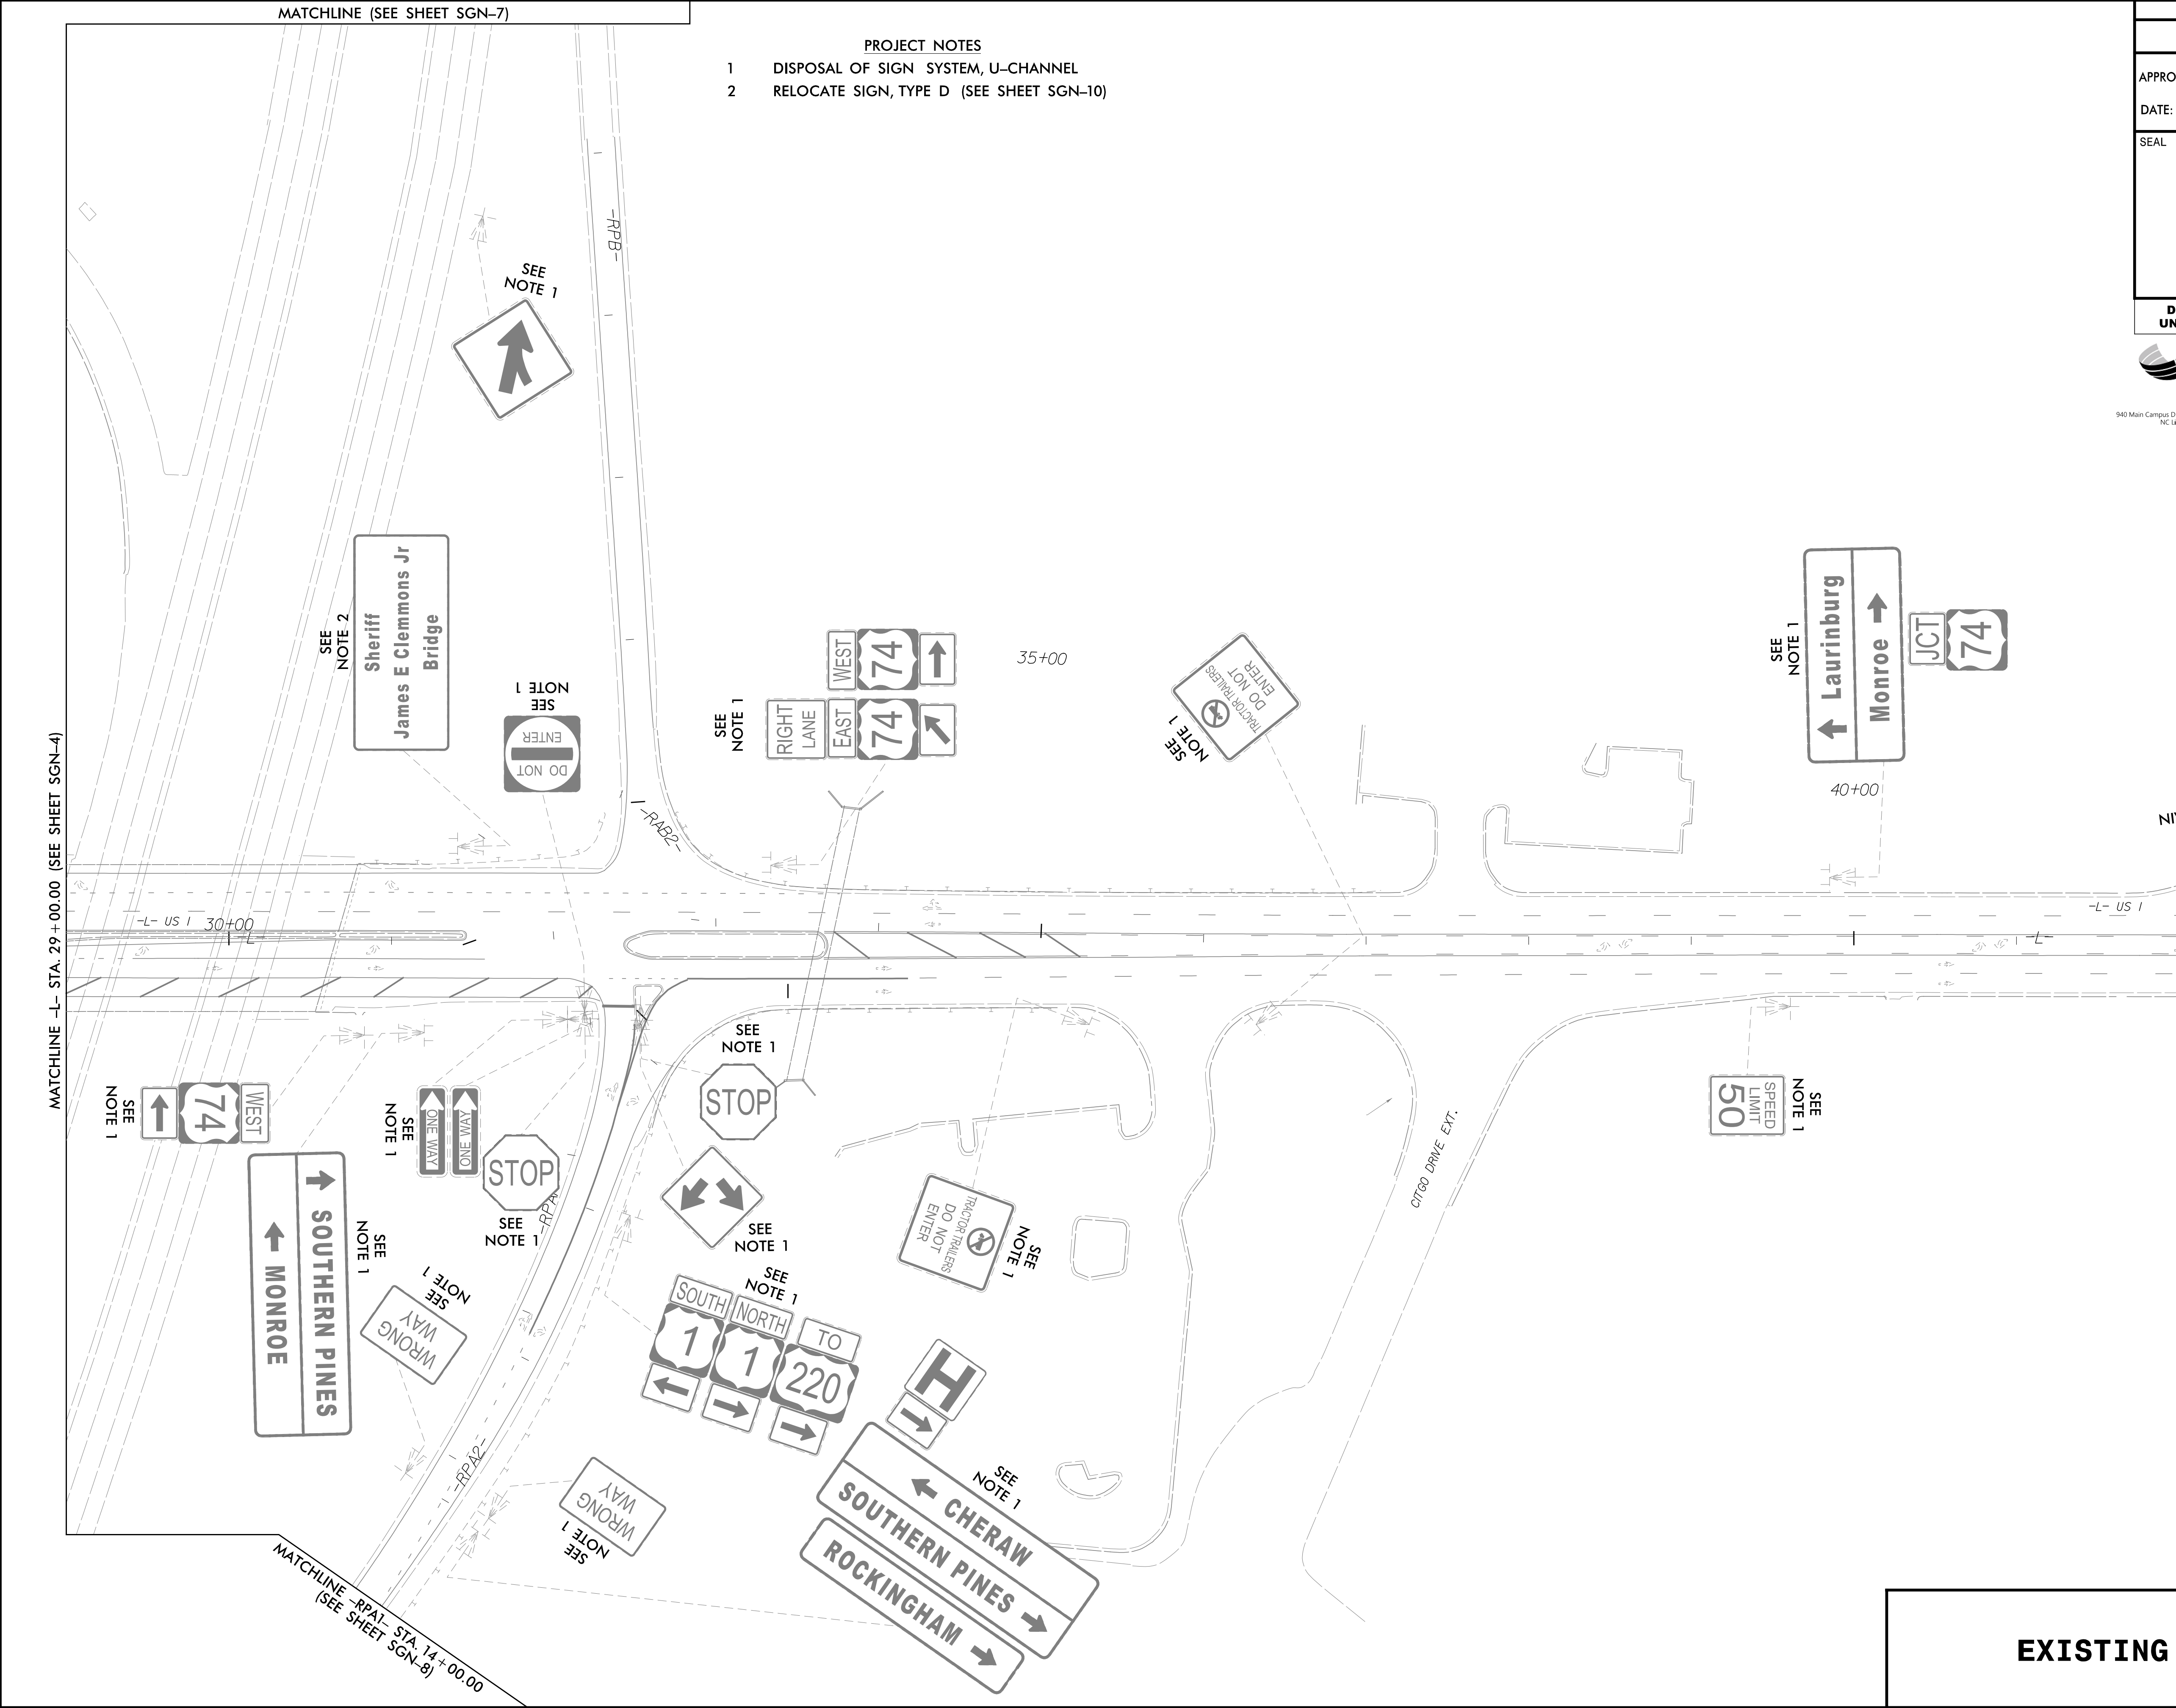

- PROJECT NOTES
- 1 DISPOSAL OF SIGN SYSTEM, U-CHANNEL
 - 2 RELOCATE SIGN, TYPE D (SEE SHEET SGN-10)

TIP NO.	SHEET NO.
I - 5979	SGN - 5
APPROVED: _____	
DATE: _____	
SEAL	
DOCUMENT NOT CONSIDERED FINAL UNLESS ALL SIGNATURES COMPLETED	

