
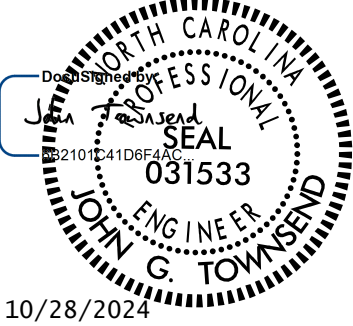


PROJECT NOTES
1 DISPOSAL OF SIGN SYSTEM, U-CHANNEL

TIP NO.	SHEET NO.
I - 5979	SGN - 6
APPROVED: _____	
DATE: _____	
SEAL	
	
DOCUMENT NOT CONSIDERED FINAL UNLESS ALL SIGNATURES COMPLETED	

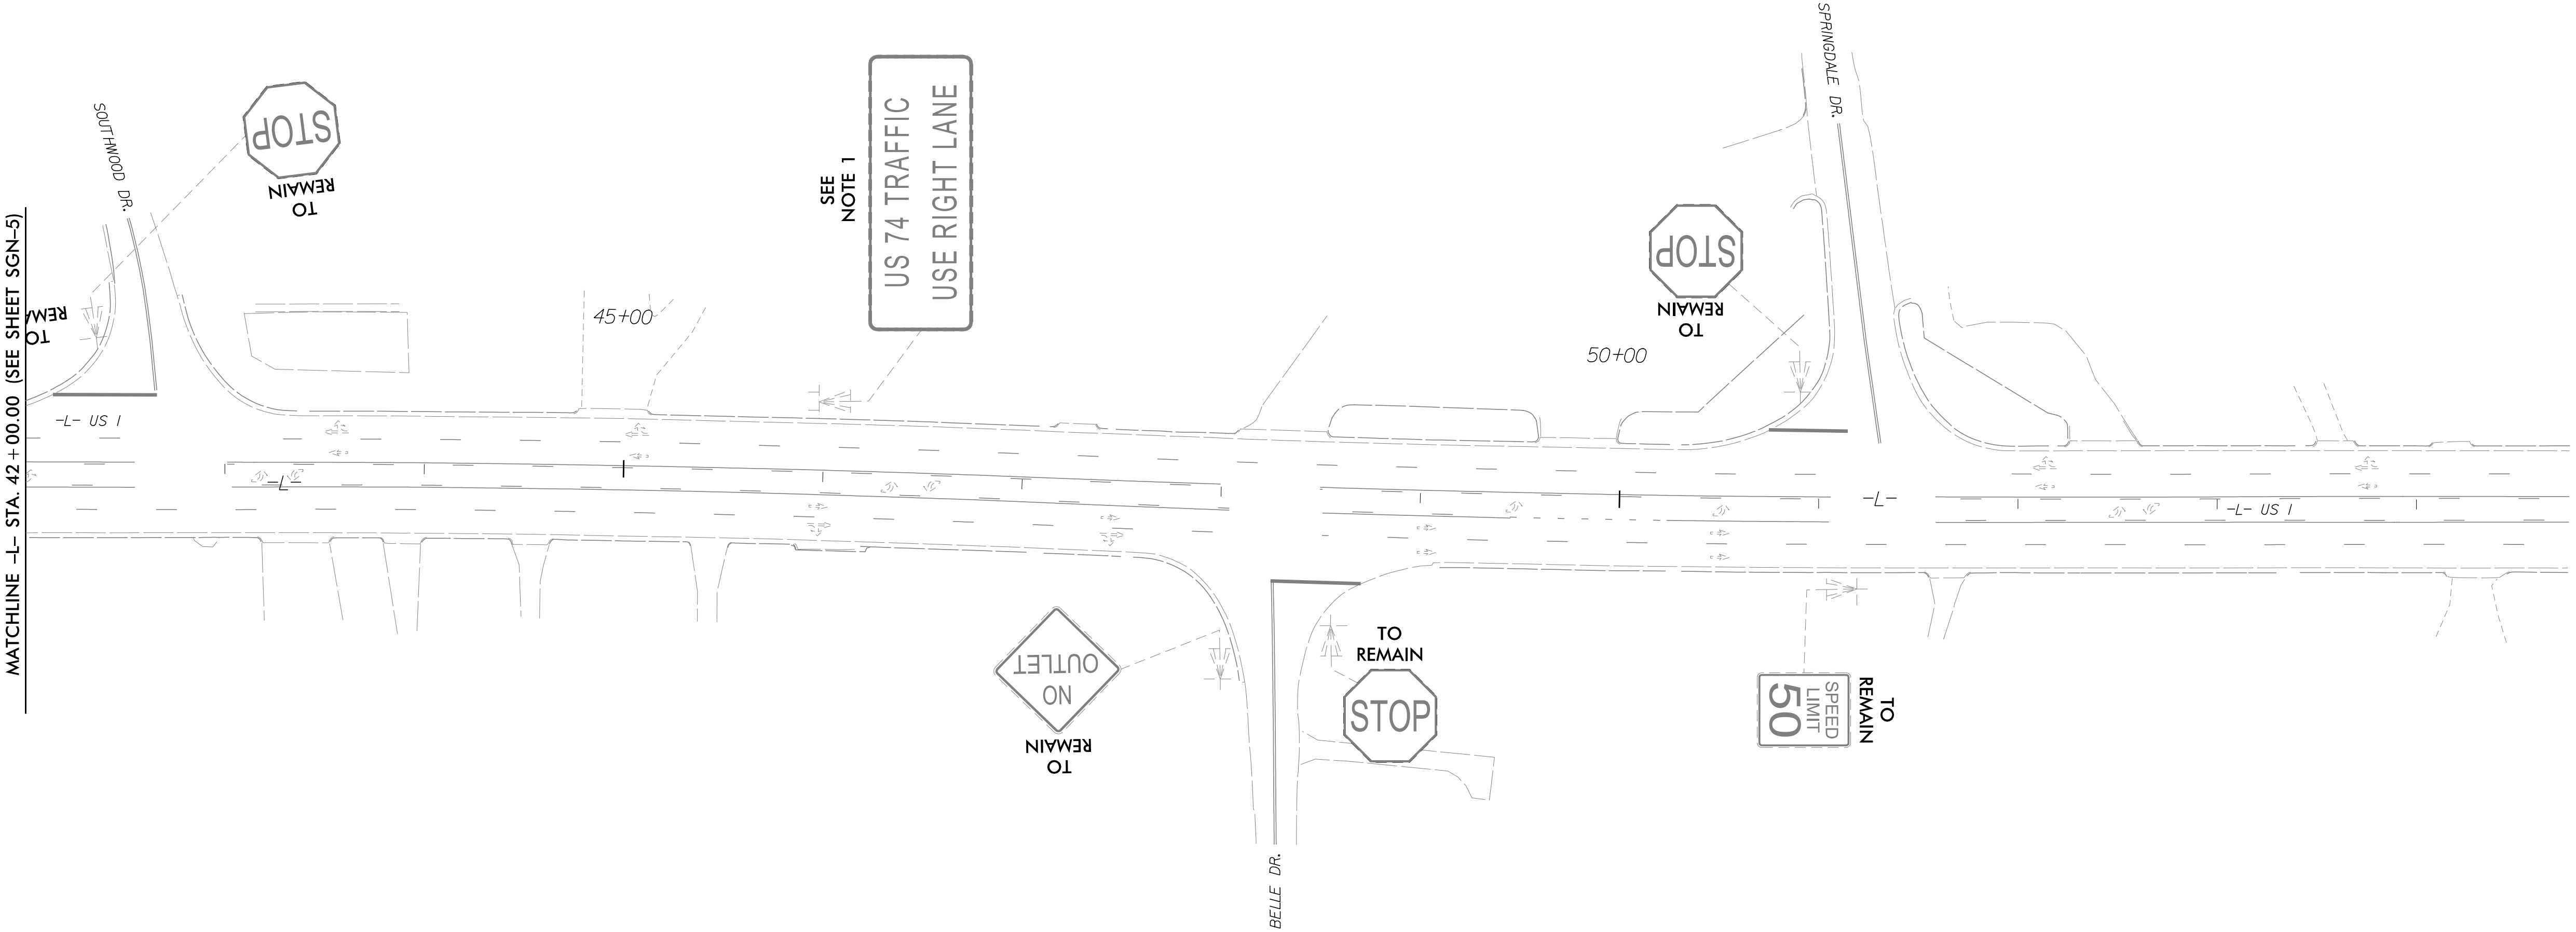

EXISTING SIGNS