
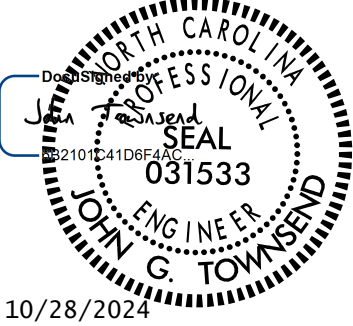


PROJECT NOTES
1 SIGN ERECTION, TYPE D, E AND F

TIP NO.	SHEET NO.
I - 5979	SGN - 11
APPROVED: _____	
DATE: _____	
SEAL	
	
DOCUMENT NOT CONSIDERED FINAL UNLESS ALL SIGNATURES COMPLETED	

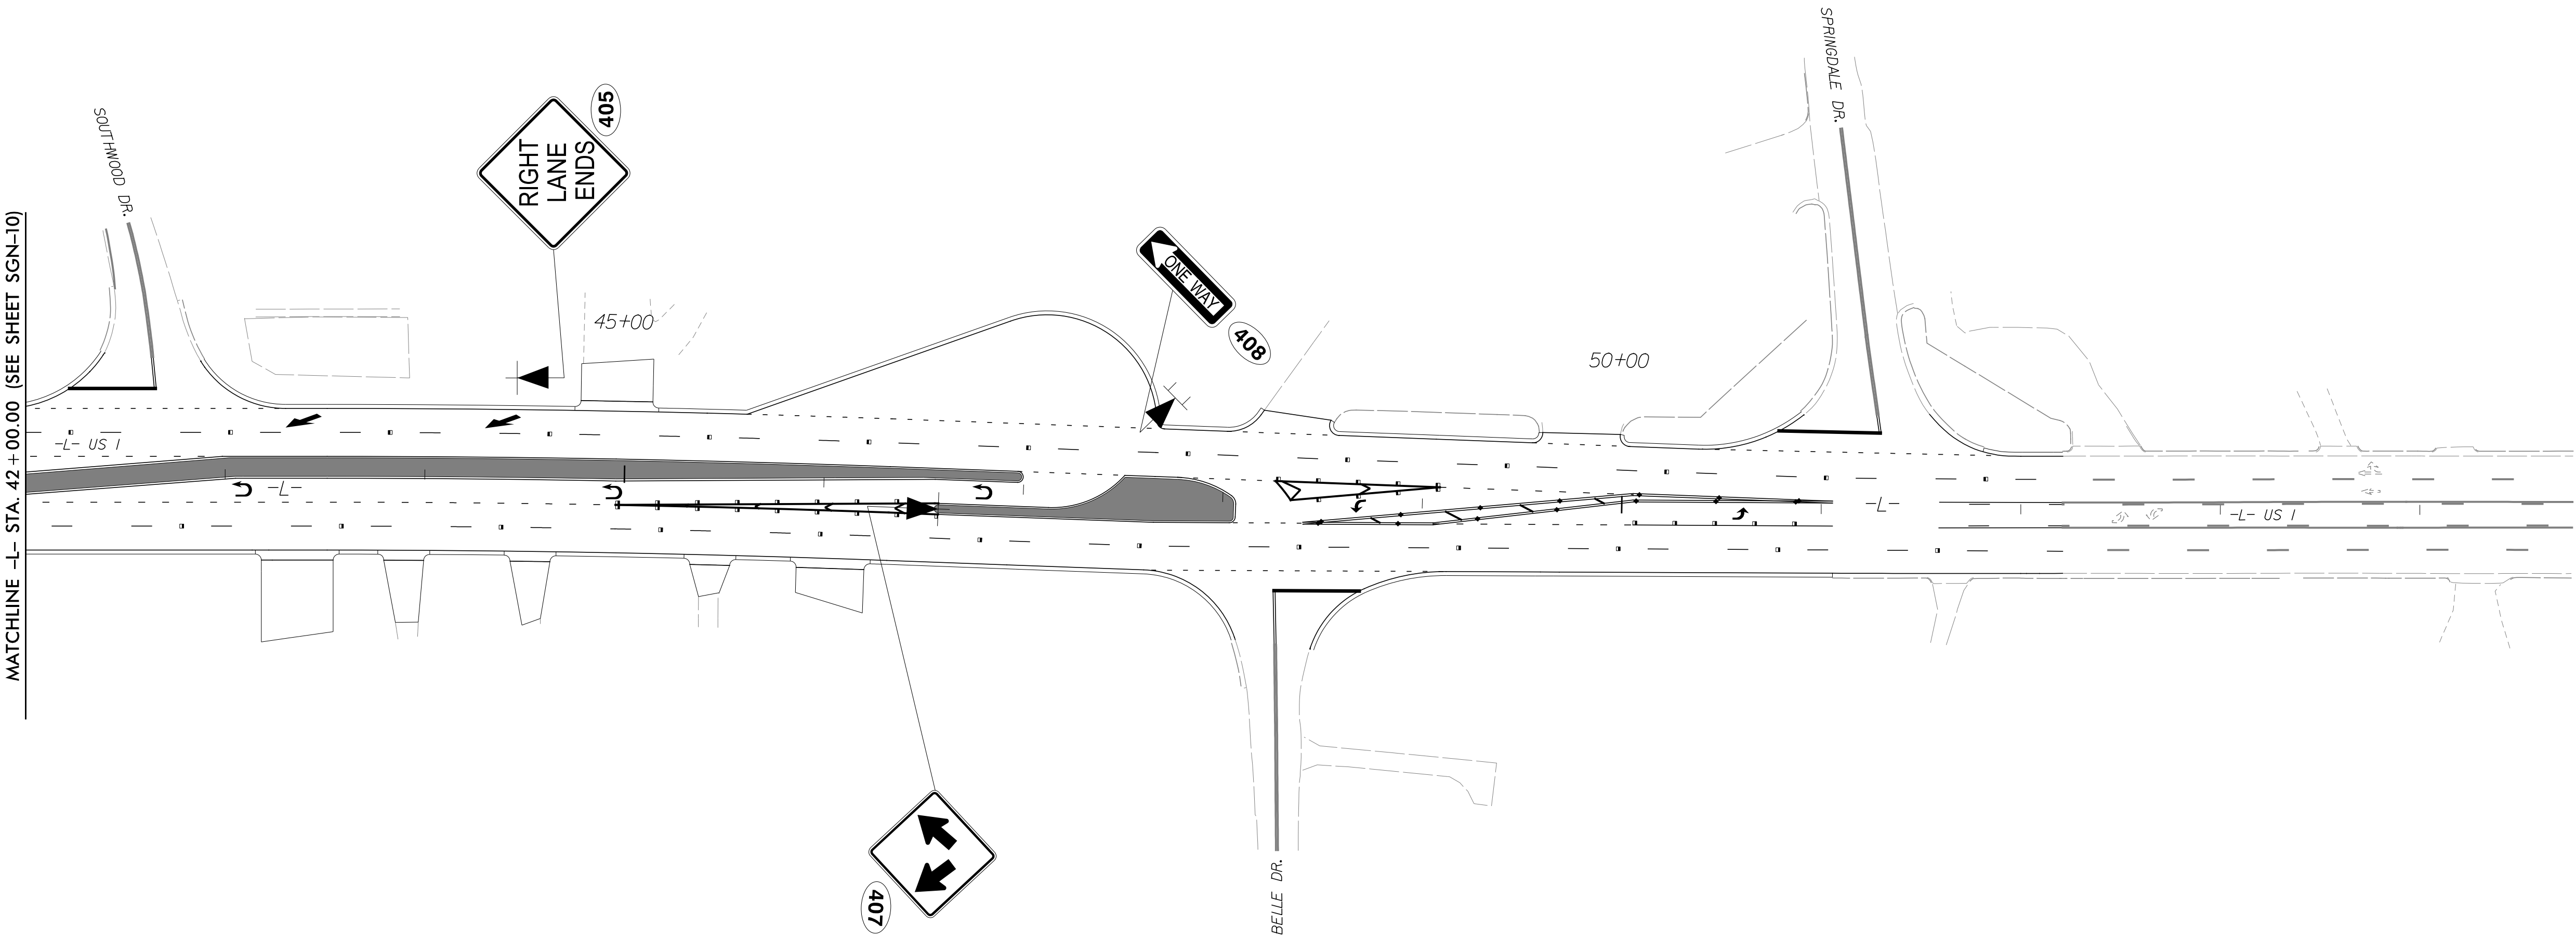

PROPOSED SIGNS