



5/28/24

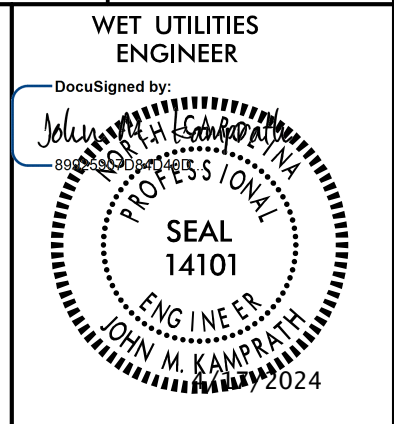


DOCUMENT NOT CONSIDERED FINAL UNLESS ALL SIGNATURES COMPLETED

UTILITY CONSTRUCTION PLANS

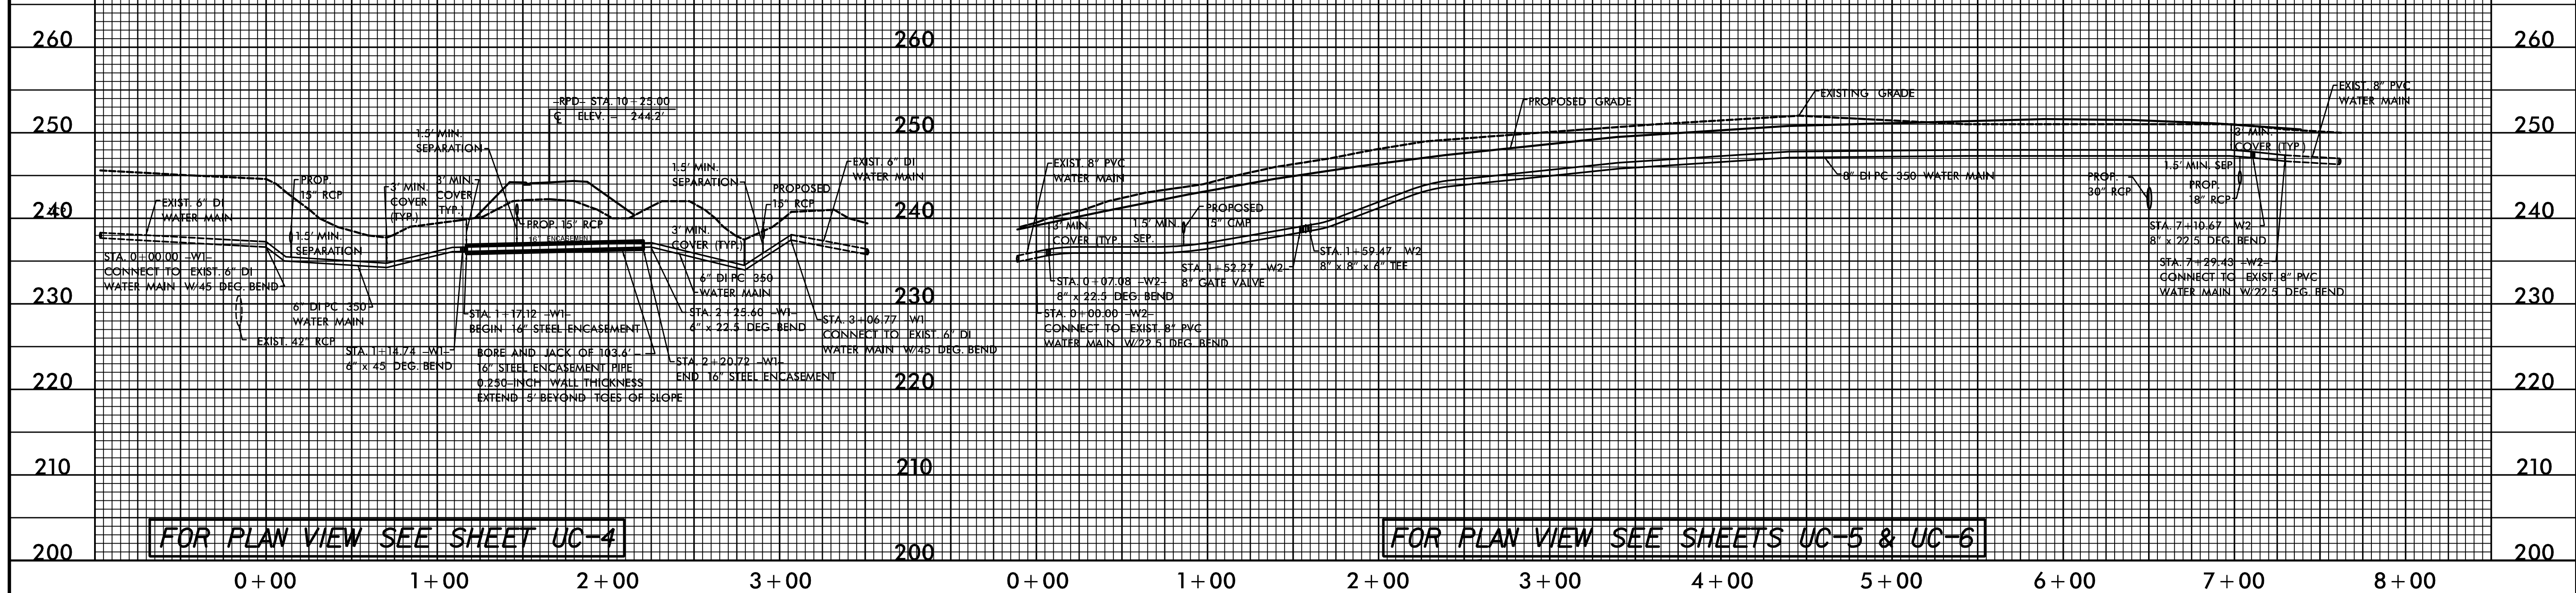

FOR PLAN VIEW SEE SHEET UC-4

FOR PLAN VIEW SEE SHEETS UC-5 & UC-6

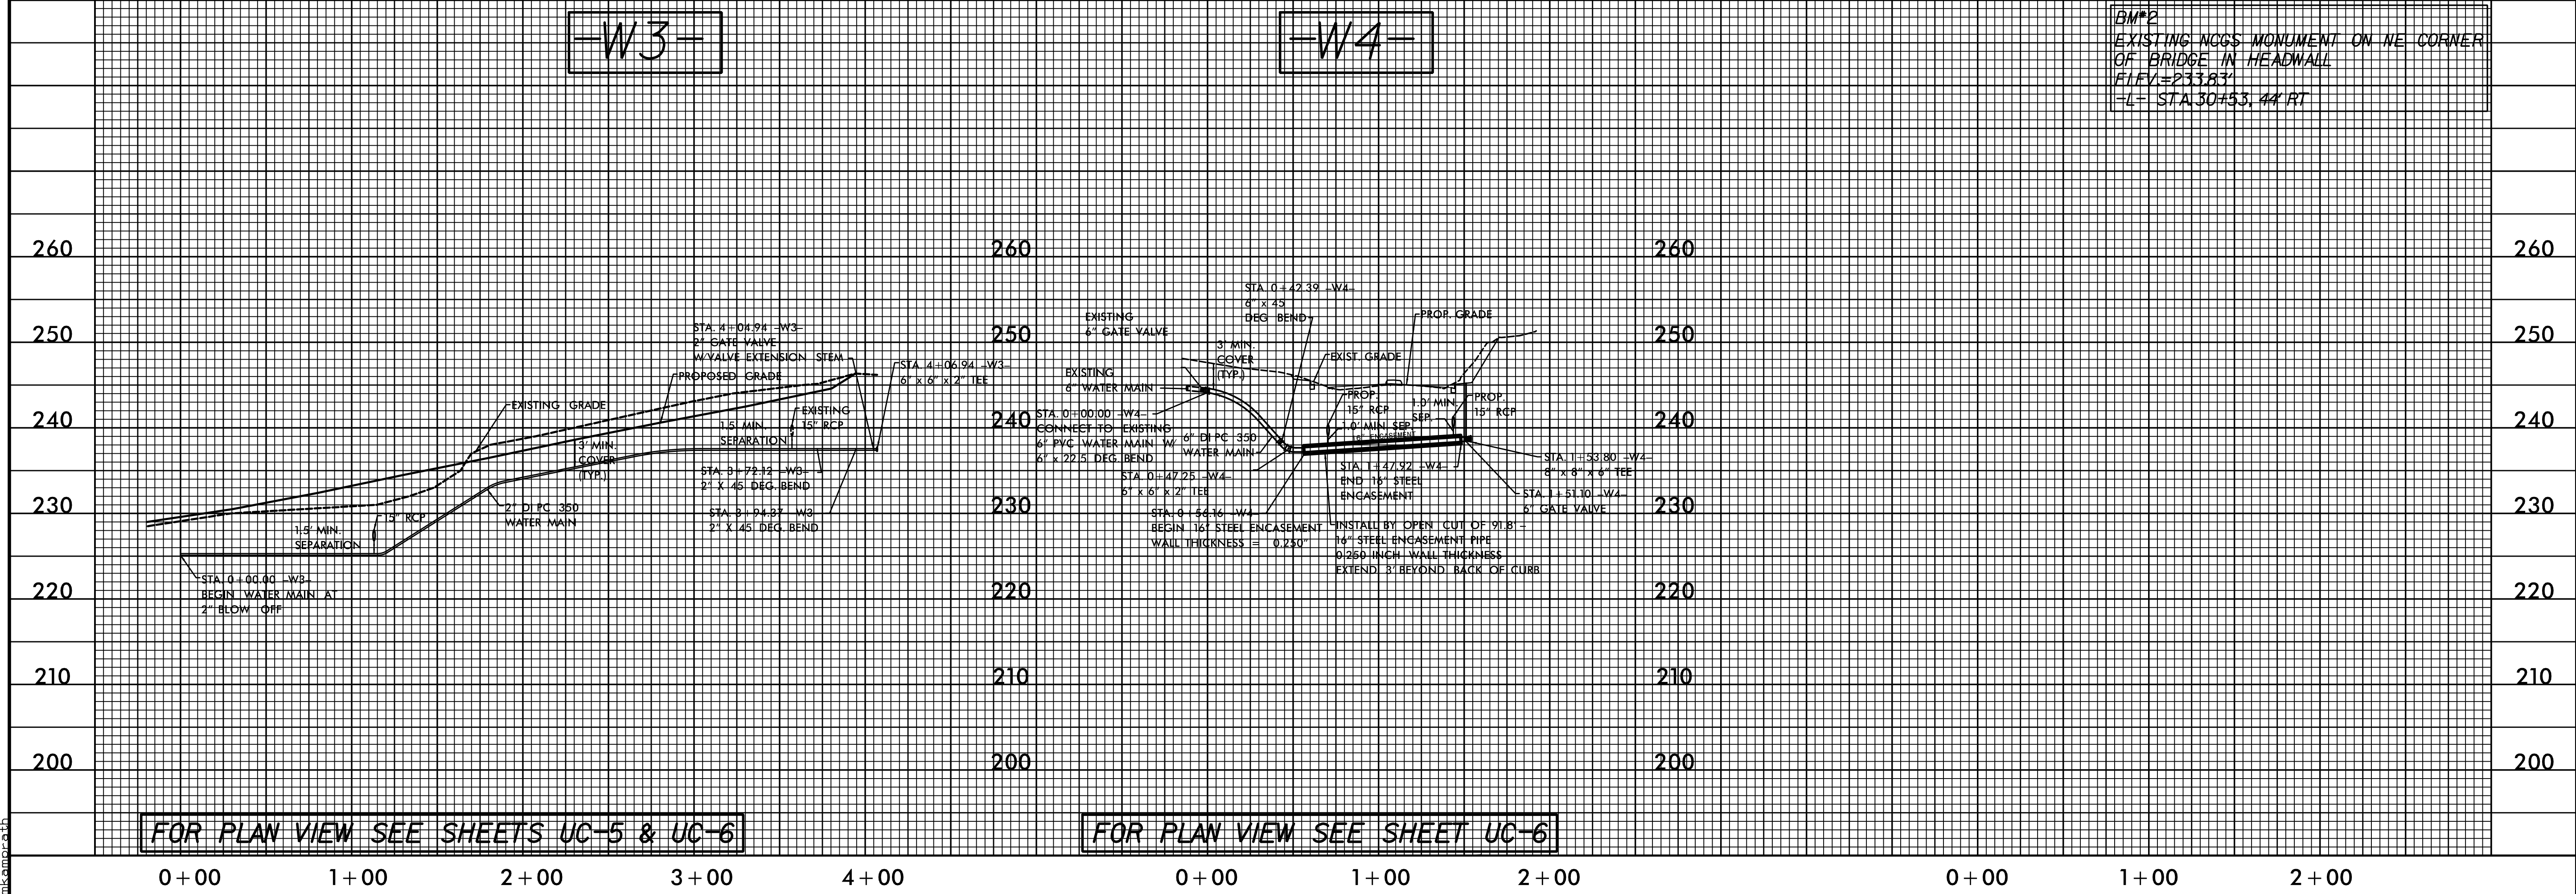

FOR PLAN VIEW SEE SHEETS UC-5 & UC-6

FOR PLAN VIEW SEE SHEET UC-6

BMP2
EXISTING MGS MONUMENT ON NE CORNER
OF BRIDGE IN HEADWALL
FILE# 233.83'
=L= STA 30+53.44 RT

R:\15979 UC-7.dgn 5/28/24 10:48 AM