



5/28/99

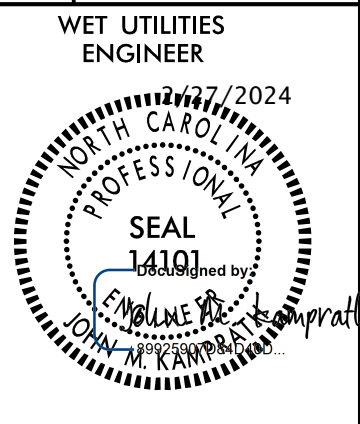


DOCUMENT NOT CONSIDERED FINAL UNLESS ALL SIGNATURES COMPLETED

UTILITY CONSTRUCTION PLANS

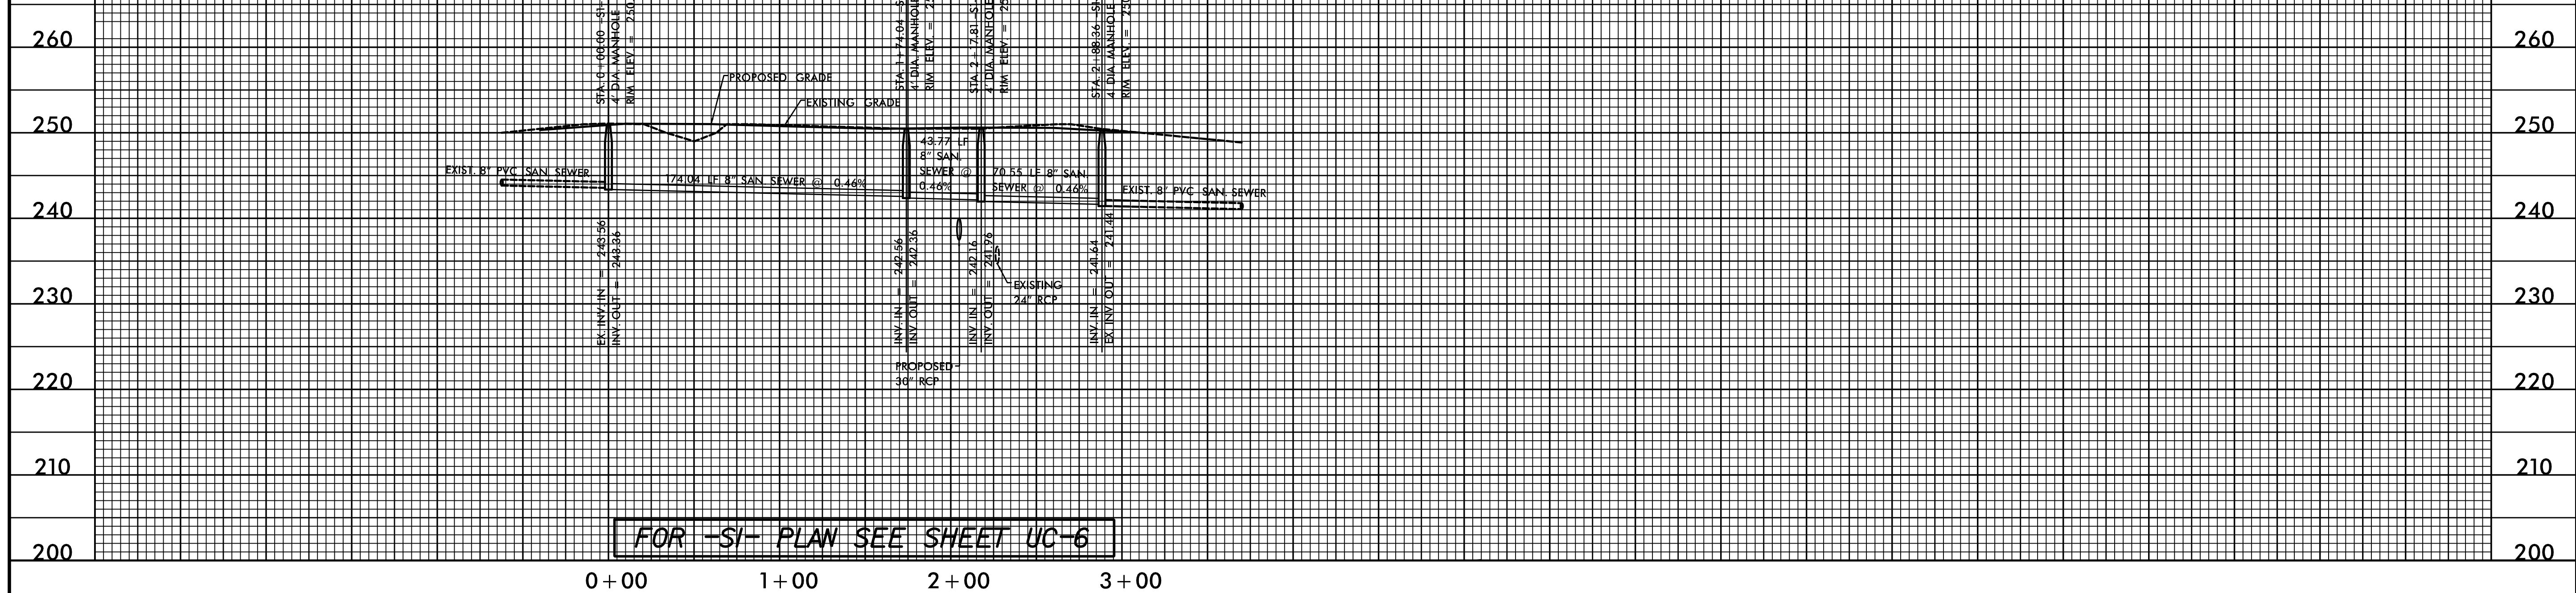

FOR -S1- PLAN SEE SHEET UC-6

-W6-

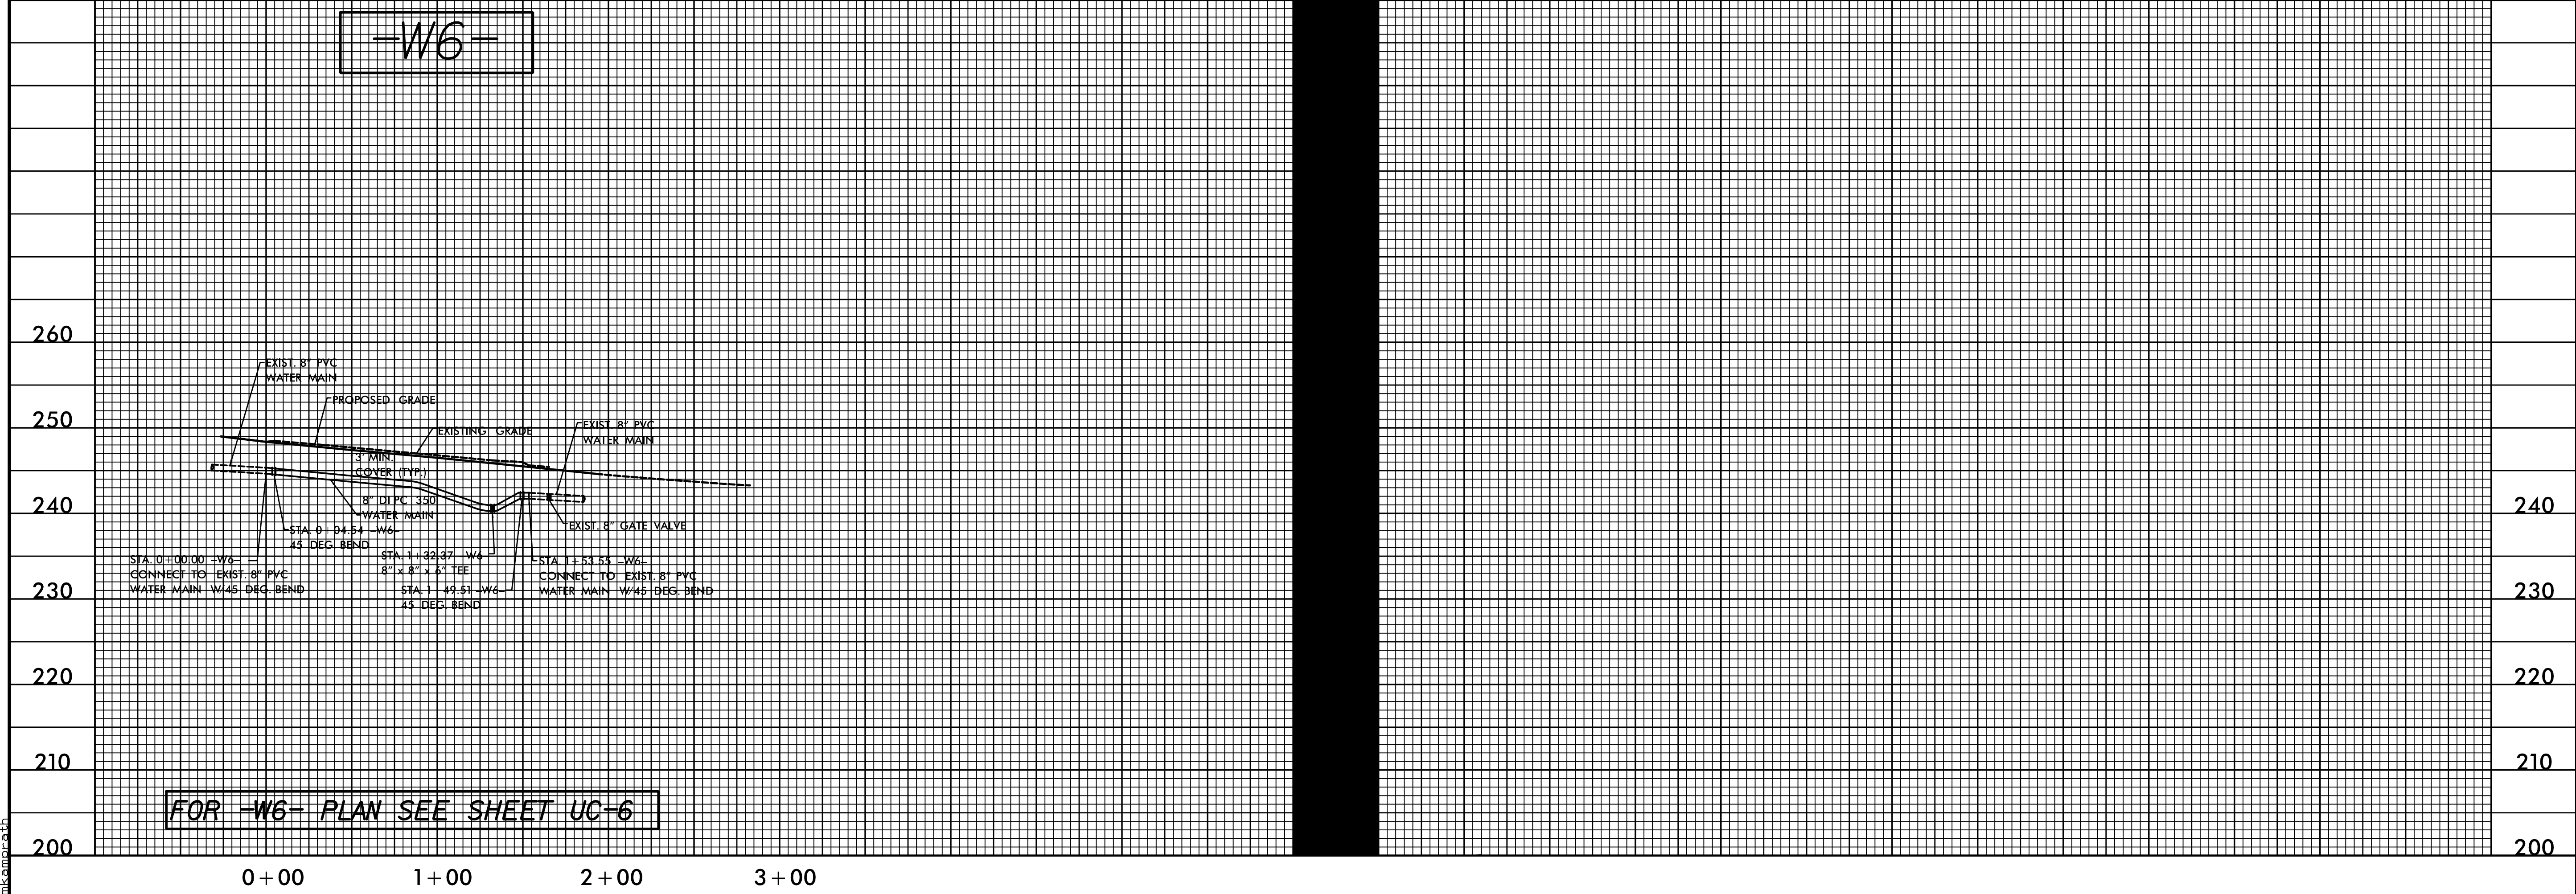

FOR -W6- PLAN SEE SHEET UC-6

11:04:26 AM H:\11501\mes\Redu_Ut\Proj\15979_UC_UC-8.dgn