

T.I.P.: I-5979

CONTRACT:

STATE OF NORTH CAROLINA
DEPARTMENT OF TRANSPORTATION

SIGNING PLAN
RICHMOND COUNTY

LOCATION: US 74 (FUTURE I-74)/US 1 (EXIT 311).
INTERCHANGE IMPROVEMENTS AT US 1
FROM JUST WEST OF THE EASTBOUND US 74 RAMP TO SR 1187 (SPRINGDALE DR.)

SUMMARY OF QUANTITIES

ITEM NO.		ITEM DESCRIPTION	QUANTITY	UNIT
DESC. NO.	SECT. NO.			
4025000000	901	CONTRACTOR FURNISHED, TYPE D SIGN	168	S.F.
4025000000	901	CONTRACTOR FURNISHED, TYPE E SIGN	311	S.F.
4025000000	901	CONTRACTOR FURNISHED, TYPE F SIGN	204	S.F.
4072000000	903	SUPPORTS, 3 LB STEEL U-CHANNEL	1440	L.F.
4096000000	904	SIGN ERECTION, TYPE D	15	EA.
4102000000	904	SIGN ERECTION, TYPE E	36	EA.
4108000000	904	SIGN ERECTION, TYPE F	16	EA.
4116100000	904	SIGN ERECTION, RELOCATE SIGN TYPE D	2	EA.
4155000000	907	DISPOSAL OF SIGN SYSTEM, U-CHANNEL	44	EA.

ROADWAY STANDARD DRAWINGS

THE FOLLOWING ROADWAY STANDARDS AS APPEAR IN "ROADWAY STANDARD DRAWINGS" - PROJECT SERVICES UNIT - N.C. DEPARTMENT OF TRANSPORTATION - RALEIGH, N.C., DATED JANUARY 2024 ARE APPLICABLE TO THIS PROJECT AND BY REFERENCE HEREBY ARE CONSIDERED A PART OF THESE PLANS:

STD. NO.	TITLE
901.50	ARROWS AND SHIELDS
904.10	ORIENTATION OF GROUND MOUNTED SIGNS
904.50	MOUNTING OF TYPE 'D', 'E' AND 'F' SIGNS ON 'U' CHANNEL POSTS
910.30	SIGNING UNSIGNALIZED REDUCED CONFLICT INTERSECTION
910.40	SINGLE/TWO LANE ROUNDABOUT SIGNING, WITH PEDESTRIANS
1264.01	OBJECT MARKERS, TYPE
1264.02	OBJECT MARKERS, INSTALLATION

GENERAL NOTES

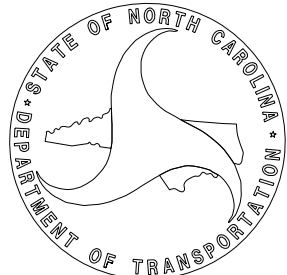
- . SIGNS FURNISHED BY CONTRACTOR.
- . ALL TYPE 'D' SIGNS SHALL BE MOUNTED ON TWO U-CHANNEL POSTS UNLESS OTHERWISE INDICATED ON THE PLANS.
- . IF REMOVAL OR RELOCATION OF SIGNS ON PRIVATE STREET (NON-STATE MAINTAINED) IS REQUIRED DUE TO CONSTRUCTION, THE CONTRACTOR SHALL INFORM THE ENGINEER. THE WORK WILL BE COMPLETED BY OTHERS.
- . WHEN NOT STATIONED OR DIMENSIONED ON PLANS, ALL 'E' AND 'F' SIGNS SHALL BE FIELD LOCATED BY THE ENGINEER
- . ALL EXISTING SIGNS ON "U" CHANNEL POST WITHIN THE PROJECT LIMITS SHALL BE REMOVED AND DISPOSED OF UNLESS OTHERWISE NOTED ON PLANS.
- . WHEN EXISTING SIGNS ARE REMOVED AND INSTALLED ON NEW SUPPORTS, THE RE-ERECTION SHALL IMMEDIATELY FOLLOW THE REMOVAL.
- . THE BACKGROUND FOR TYPE E & F SIGNS SHALL BE TYPE C REFLECTIVE SHEETING.
- . SEE ROADWAY PLANS FOR GUARD/GUIDE RAIL DETAILS.

INDEX

SHEET NO.	DESCRIPTION
SGN-1	TITLE SHEET
SGN-2	E AND F SHEETS
SGN-3-3B	SIGN DESIGNS
SGN-4-8	EXISTING SIGNS
SGN-9-13	PROPOSED SIGNS

PLAN SUBMITTED TO:

Greg Davis, PE; Project Engineer











PLAN PREPARED BY: VHB Engineering NC, P.C.

John Townsend, PE Project Engineer



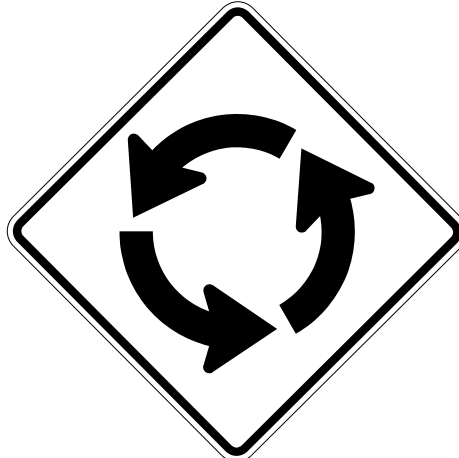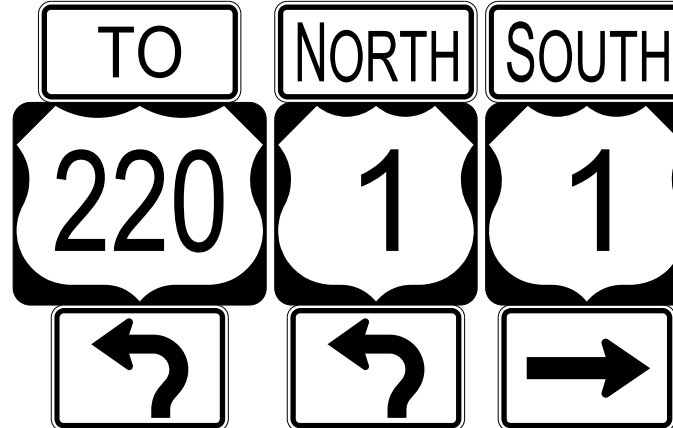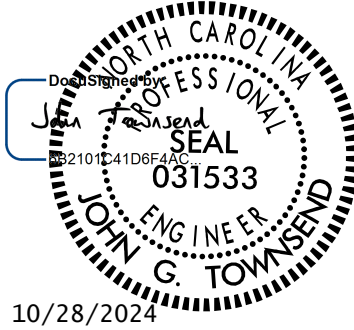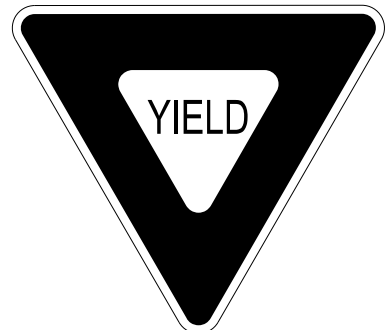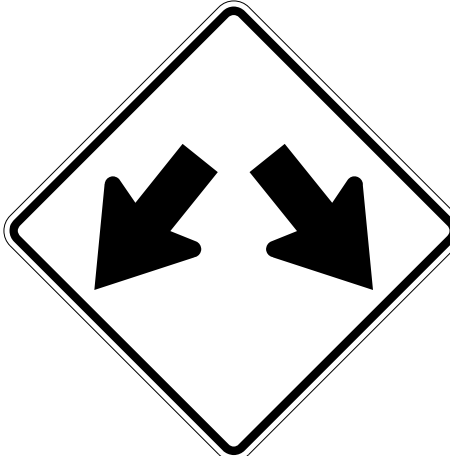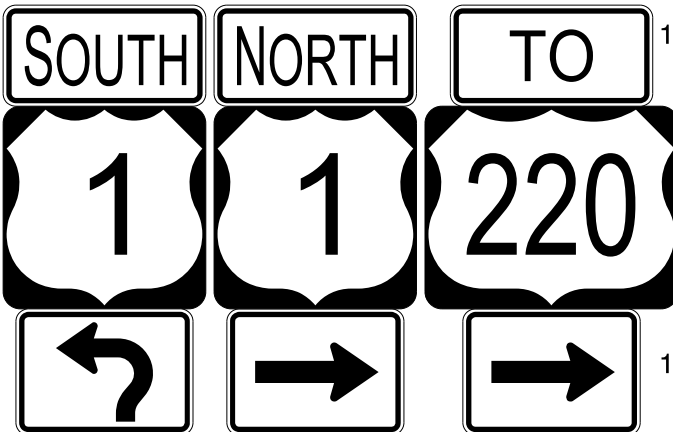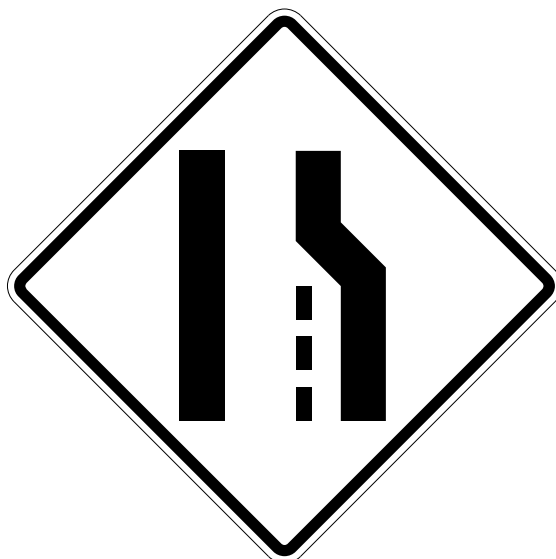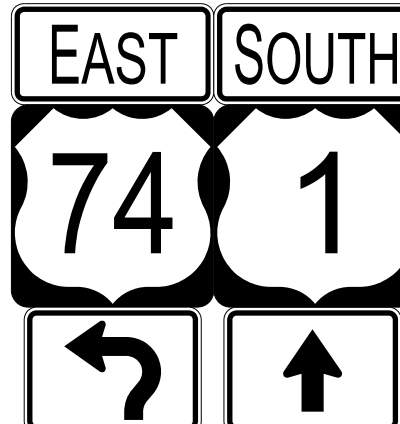940 Main Campus Drive, Suite 500 Raleigh, NC 27606
NC License No. C-3705

401 QUANTITY REQ'D 5  36 X 36 W2-6 ONE "U" POST PER SIGN		405 QUANTITY REQ'D 2  36 X 36 W9-1R ONE "U" POST PER SIGN		501 514  1 - 21 X 15 1 - 24 X 24 ONE "U" POST PER SIGN		505 1 - 24 X 12 1 - 24 X 12 1 - 30 X 24 1 - 24 X 24 1 - 21 X 15 1 - 21 X 15  1 - 24 X 12 1 - 24 X 24 1 - 21 X 15 TWO "U" POSTS PER SIGN		509 1 - 24 X 12 1 - 24 X 24 1 - 21 X 15  1 - 24 X 12 1 - 24 X 24 1 - 21 X 15 TWO "U" POSTS PER SIGN		TIP NO. I - 5979 SHEET NO. SGN - 2 APPROVED: _____ DATE: _____ SEAL  DOCUMENT NOT CONSIDERED FINAL UNLESS ALL SIGNATURES COMPLETED  940 Main Campus Drive, Suite 500 Raleigh, NC 27606 NC License No. C-3705	
402 QUANTITY REQ'D 12  36 X 36 X 36 R1-2 ONE "U" POST PER SIGN		406 QUANTITY REQ'D 4  36 X 24 R5-1a ONE "U" POST PER SIGN		502  1 - 24 X 12 1 - 24 X 24 ONE "U" POST PER SIGN		506 516  1 - 24 X 12 1 - 24 X 24 1 - 21 X 15 MOUNT BELOW SIGNS 305 & 312		510  1 - 24 X 12 1 - 24 X 24 1 - 21 X 15 MOUNT BELOW SIGN 315		513  1 - 24 X 12 1 - 24 X 24 ONE "U" POST PER SIGN	
403 QUANTITY REQ'D 6  36 X 12 R6-1R ONE "U" POST PER SIGN		407 QUANTITY REQ'D 4  36 X 36 W12-1 ONE "U" POST PER SIGN		503 1 - 24 X 12 1 - 24 X 24 1 - 21 X 15  1 - 24 X 12 1 - 24 X 24 1 - 21 X 15 TWO "U" POSTS PER SIGN		507 515 1 - 24 X 12 1 - 24 X 24 1 - 21 X 15  1 - 24 X 12 1 - 30 X 24 1 - 21 X 15 MOUNT BELOW SIGNS 306 & 314		511 1 - 24 X 12 1 - 24 X 12 1 - 24 X 24 1 - 24 X 24 1 - 21 X 15 1 - 21 X 15  1 - 24 X 12 1 - 30 X 24 1 - 21 X 15 TWO "U" POSTS PER SIGN			
404 QUANTITY REQ'D 2  36 X 36 W4-2r ONE "U" POST PER SIGN		408 QUANTITY REQ'D 1  48 X 18 R6-1L TWO "U" POSTS PER SIGN		504  1 - 24 X 12 1 - 24 X 24 1 - 21 X 15 MOUNT BELOW SIGN 303		508 1 - 24 X 12 1 - 24 X 24 1 - 21 X 15  1 - 24 X 12 1 - 24 X 24 1 - 21 X 15 TWO "U" POSTS PER SIGN		512 1 - 24 X 12 1 - 24 X 24 1 - 21 X 15  1 - 24 X 12 1 - 24 X 24 1 - 21 X 15 TWO "U" POSTS PER SIGN			
		409 QUANTITY REQ'D 6  30 X 30 R6-5P MOUNT BELOW SIGN 402 IN 6 INSTALLATIONS		TYPE "E" & "F" SIGNS							


10/28/2024
R:\Traffic\Signing\CADD\Signing Layout Plans\I5979_sgn_psh02.dgn
User:jtownsend

TIP NO.	SHEET NO.
I - 5979	SGN - 3

APPROVED: _____

DATE: _____

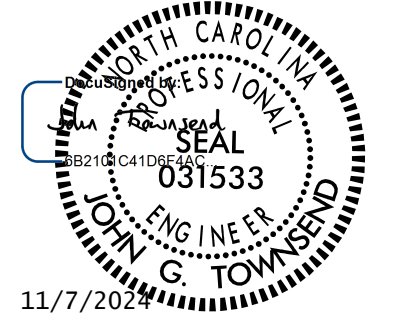SEAL



**DOCUMENT NOT CONSIDERED FINAL
UNLESS ALL SIGNATURES COMPLETED**



940 Main Campus Drive, Suite 500 Raleigh, NC 27606
NC License No. C-3705

SIGN NUMBER: 101	BACKG COLOR: Green	DESIGN BY: VHB	CHECKED BY: _____
TYPE: D	COPY COLOR: White	PROJECT ID: I-5979	LOCATION: _____
QUANTITY: 1			Mar 01, 2024
SIGN WIDTH: 5'-6"			DIV: 08
HEIGHT: 2'-6"			
TOTAL AREA: 13.8 Sq.Ft.			
BORDER TYPE: FLUSH			
RECESS: 0"			
WIDTH: 0.75"			
RADII: 3"			
NO. Z BARS:			
LENGTH:			

SYMBOL	X	Y	WID	HT
AR_Type D	6	17.8	6	9
AR_Type D	51	4.6	6	9

MAT'L: 0.125" (3.2 mm) ALUMINUM

USE NOTES:

- Legend and border(except those that are colored black) shall be direct applied Grade C sheeting.
- Background shall be Grade C reflective sheeting.
- Shields; A, B, and C type arrows shall be on 0.032" (0.8mm) aluminum with Grade C reflective sheeting and demountable.

SIGN NUMBER: 102	BACKG COLOR: Green	DESIGN BY: VHB	CHECKED BY: Nov 07, 2024
TYPE: D	COPY COLOR: White	PROJECT ID: I-5979	DIV: 08
QUANTITY: 1			

SIGN WIDTH: 7'-0"	HEIGHT: 3'-0"				
TOTAL AREA: 21.0 Sq.Ft.					

BORDER TYPE: FLUSH	RECESS: 0"				
WIDTH: 0.75"	RADII: 2.75"				

NO. Z BARS:	LENGTH:				
-------------	---------	--	--	--	--

MAT'L: 0.125" (3.2 mm) ALUMINUM					
---------------------------------	--	--	--	--	--

USE NOTES:

- Legend and border(except those that are colored black) shall be direct applied Grade C sheeting.
- Background shall be Grade C reflective sheeting.
- Shields; A, B, and C type arrows shall be on 0.032" (0.8mm) aluminum with Grade C reflective sheeting and demountable.

BORDER
R=2.75"
TH=0.75"

Spacing Factor is 1 unless specified otherwise

[illegible][illegible]

SIGN NUMBER: 1303	BACKG COLOR: Green	DESIGN BY: VHB
TYPE: D	COPY COLOR: White	CHECKED BY: _____
QUANTITY: 2		PROJECT ID: I-5979
		LOCATION: _____
SIGN WIDTH: 4'-6"		
HEIGHT: 1'-6"		
TOTAL AREA: 13.5 Sq.Ft.		
BORDER TYPE: FLUSH		
RECESS: 0"		
WIDTH: 0.75"		
RADII: 1.5"		
NO. Z BARS:		
LENGTH:		

SYMBOL	X	Y	WID	HT

MAT'L: 0.125" (3.2 mm) ALUMINUM

USE NOTES:

- Legend and border(except those that are colored black) shall be direct applied Grade C sheeting.
- Background shall be Grade C reflective sheeting.
- Shields; A, B, and C type arrows shall be on 0.032" (0.8mm) aluminum with Grade C reflective sheeting and demountable.

SIGN NUMBER: 304	BACKGROUND COLOR: Green	DESIGN BY: VHB
TYPE: D	COPY COLOR: White	CHECKED BY:
QUANTITY: 2		PROJECT ID: I-5979
		LOCATION:
SIGN WIDTH: 3'-6"		
HEIGHT: 1'-6"		
TOTAL AREA: 10.5 Sq.Ft.		
BORDER TYPE: FLUSH		
RECESS: 0"		
WIDTH: 0.75"		
RADII: 1.5"		
NO. Z BARS:		
LENGTH:		

SYMBOL	X	Y	WID	HT

MAT'L: 0.125" (3.2 mm) ALUMINUM

USE NOTES:

- Legend and border(except those that are colored black) shall be direct applied Grade C sheeting.
- Background shall be Grade C reflective sheeting.
- Shields; A, B, and C type arrows shall be on 0.032" (0.8mm) aluminum with Grade C reflective sheeting and demountable.

BORDER R=1.5"
TH=0.75"

Jun 22, 2022

DIV: 08

[illegible][illegible]

SIGN DESIGNS

11/7/2024
R:\Traffic\Signing\CADD\Signing Layout Plans\15979_sgn_psh03.dgn
User:jtownsend

SIGN NUMBER: 305
TYPE: D
QUANTITY: 2
SIGN WIDTH: 3'-6"
HEIGHT: 1'-6"
TOTAL AREA: 10.5 Sq.Ft.
BORDER TYPE: FLUSH
RECESS: 0"
WIDTH: 0.75"
RADII: 1.5"
NO. Z BARS:
LENGTH:

BACKG COLOR: Green
COPY COLOR: White
SYMBOLX Y WID HT
MAT'L: 0.125" (3.2 mm) ALUMINUM

DESIGN BY: VHB
PROJECT ID: I-5979
CHECKED BY:
LOCATION:
Jan 04, 2023
DIV: 08

3'-6"

1'-6"

6"

6"

6"

6"

6"

6"

7.15"

27.7"

7.15"

BORDER
R=1.5"
TH=0.75"

Cheraw

Spacing Factor is 1 unless specified otherwise

Letter positions table for Cheraw sign

Letter spacings are to start of next letter

Series/Size Text Length: D 2000, 27.7

FILENAME: I5979_sgn_305

NORTH CAROLINA D.O.T. SIGN DETAIL

SIGN NUMBER: 306
TYPE: D
QUANTITY: 2
SIGN WIDTH: 6'-0"
HEIGHT: 1'-6"
TOTAL AREA: 18.0 Sq.Ft.
BORDER TYPE: FLUSH
RECESS: 0"
WIDTH: 0.75"
RADII: 1.5"
NO. Z BARS:
LENGTH:

BACKG COLOR: Green
COPY COLOR: White
SYMBOLX Y WID HT
MAT'L: 0.125" (3.2 mm) ALUMINUM

DESIGN BY: VHB
PROJECT ID: I-5979
CHECKED BY:
LOCATION:
Jan 04, 2023
DIV: 08

6'-0"

1'-6"

6"

6"

6"

6"

6"

6"

7.9"

56.2"

7.9"

BORDER
R=1.5"
TH=0.75"

Southern Pines

Spacing Factor is 1 unless specified otherwise

Letter positions table for Southern Pines sign

Letter spacings are to start of next letter

Series/Size Text Length: D 2000, 56.2

FILENAME: I5979_sgn_306

NORTH CAROLINA D.O.T. SIGN DETAIL

SIGN NUMBER: 307
TYPE: D
QUANTITY: 1
SIGN WIDTH: 5'-0"
HEIGHT: 1'-6"
TOTAL AREA: 7.5 Sq.Ft.
BORDER TYPE: FLUSH
RECESS: 0"
WIDTH: 0.75"
RADII: 1.5"
NO. Z BARS:
LENGTH:

BACKG COLOR: Green
COPY COLOR: White
SYMBOLX Y WID HT
MAT'L: 0.125" (3.2 mm) ALUMINUM

DESIGN BY: VHB
PROJECT ID: I-5979
CHECKED BY:
LOCATION:
Jan 04, 2023
DIV: 08

5'-0"

1'-6"

6"

6"

6"

6"

6"

6"

7.85"

44.3"

7.85"

BORDER
R=1.5"
TH=0.75"

Rockingham

Spacing Factor is 1 unless specified otherwise

Letter positions table for Rockingham sign

Letter spacings are to start of next letter

Series/Size Text Length: D 2000, 44.3

FILENAME: I5979_sgn_307

NORTH CAROLINA D.O.T. SIGN DETAIL

SIGN NUMBER: 308
TYPE: D
QUANTITY: 1
SIGN WIDTH: 5'-6"
HEIGHT: 2'-6"
TOTAL AREA: 13.8 Sq.Ft.
BORDER TYPE: FLUSH
RECESS: 0"
WIDTH: 0.75"
RADII: 3"
NO. Z BARS:
LENGTH:

BACKG COLOR: Green
COPY COLOR: White
SYMBOLX Y WID HT
AR_Type D: 7.6, 18.3, 6, 9
AR_FISHHOOK: 5.5, 2.7, 10.1, 10.8
MAT'L: 0.125" (3.2 mm) ALUMINUM

DESIGN BY: VHB
PROJECT ID: I-5979
CHECKED BY:
LOCATION:
Mar 01, 2024
DIV: 08

5'-6"

2'-6"

2.65"

9"

4.9"

10.8"

2.65"

5.5"

55"

5.5"

4.19"

6"D

4"

0.75"

4"

6"D

5.06"

BORDER
R=3"
TH=0.75"

Cheraw
Laurinburg

Spacing Factor is 1 unless specified otherwise

Letter positions table for Cheraw/Laurinburg sign

Letter spacings are to start of next letter

Series/Size Text Length: D 2000, 27.7 and 38.9

FILENAME: I5979_sgn_308

NORTH CAROLINA D.O.T. SIGN DETAIL

TIP NO. I-5979

SHEET NO. SGN-3A

APPROVED: _____

DATE: _____

SEAL

DOCUMENT NOT CONSIDERED FINAL
UNLESS ALL SIGNATURES COMPLETED

940 Main Campus Drive, Suite 500 Raleigh, NC 27606
NC License No. C-3705

10/28/2024
R:\Traffic\Signing\CADD\Signing Layout Plans\I5979_sgn_psn03A.dgn
User:jtownsend

SIGN DESIGNS

SIGN NUMBER: 309
TYPE: D
QUANTITY: 1
SIGN WIDTH: 7'-0"
HEIGHT: 2'-6"
TOTAL AREA: 17.5 Sq.Ft.
BORDER TYPE: FLUSH
RECESS: 0"
WIDTH: 0.75"
RADII: 3"
NO. Z BARS:
LENGTH:

BACKG COLOR: Green
COPY COLOR: White
SYMBOL X Y WID HT
AR_Type D 7.9 17.9 6 9
AR_FISHHOOK 5.8 2.2 10.1 10.8
MAT'L: 0.125" (3.2 mm) ALUMINUM

DESIGN BY: VHB
PROJECT ID: I-5979
CHECKED BY:
LOCATION:
Mar 01, 2024
DIV: 08

Spacing Factor is 1 unless specified otherwise

LETTER POSITIONS
Letter spacings are to start of next letter
Series/Size
Text Length
D 2000
56.2
D 2000
25.7
FILENAME: i5979_sgn_309
NORTH CAROLINA D.O.T. SIGN DETAIL

SIGN NUMBER: 310
TYPE: D
QUANTITY: 1
SIGN WIDTH: 5'-6"
HEIGHT: 2'-6"
TOTAL AREA: 13.8 Sq.Ft.
BORDER TYPE: FLUSH
RECESS: 0"
WIDTH: 0.75"
RADII: 3"
NO. Z BARS:
LENGTH:

BACKG COLOR: Green
COPY COLOR: White
SYMBOL X Y WID HT
AR_Type D 6 17.9 6 9
AR_Type D 51 4.6 6 9
MAT'L: 0.125" (3.2 mm) ALUMINUM

DESIGN BY: VHB
PROJECT ID: I-5979
CHECKED BY:
LOCATION:
Mar 01, 2024
DIV: 08

Spacing Factor is 1 unless specified otherwise

LETTER POSITIONS
Letter spacings are to start of next letter
Series/Size
Text Length
D 2000
38.9
D 2000
25.7
FILENAME: i5979_sgn_310
NORTH CAROLINA D.O.T. SIGN DETAIL

SIGN NUMBER: 311
TYPE: D
QUANTITY: 1
SIGN WIDTH: 7'-0"
HEIGHT: 3'-6"
TOTAL AREA: 24.5 Sq.Ft.
BORDER TYPE: FLUSH
RECESS: 0"
WIDTH: 0.75"
RADII: 3"
NO. Z BARS:
LENGTH:

BACKG COLOR: Green
COPY COLOR: White
SYMBOL X Y WID HT
AR_FISHHOOK 6 28.6 9.9 10.8
AR_Type D 69 11 6 9
MAT'L: 0.125" (3.2 mm) ALUMINUM

DESIGN BY: VHB
PROJECT ID: I-5979
CHECKED BY:
LOCATION:
Mar 01, 2024
DIV: 08

Spacing Factor is 1 unless specified otherwise

LETTER POSITIONS
Letter spacings are to start of next letter
Series/Size
Text Length
D 2000
27.7
D 2000
44.3
D 2000
56.2
FILENAME: i5979_sgn_311
NORTH CAROLINA D.O.T. SIGN DETAIL

TIP NO.
I -5979

SHEET NO.
SGN -3B

APPROVED: _____
DATE: _____

SEAL

10/28/2024

DOCUMENT NOT CONSIDERED FINAL
UNLESS ALL SIGNATURES COMPLETED

940 Main Campus Drive, Suite 500 Raleigh, NC 27606
NC License No. C-3705

- PROJECT NOTES
- 1

DISPOSAL OF SIGN SYSTEM, U-CHANNEL
- 2

RELOCATE SIGN, TYPE D (SEE SHEET SGN-9)

TIP NO.

I - 5979

SHEET NO.

SGN - 4

APPROVED:

DATE:

SEAL

JOHN G. TOWNSEND

ENGINEER

031533

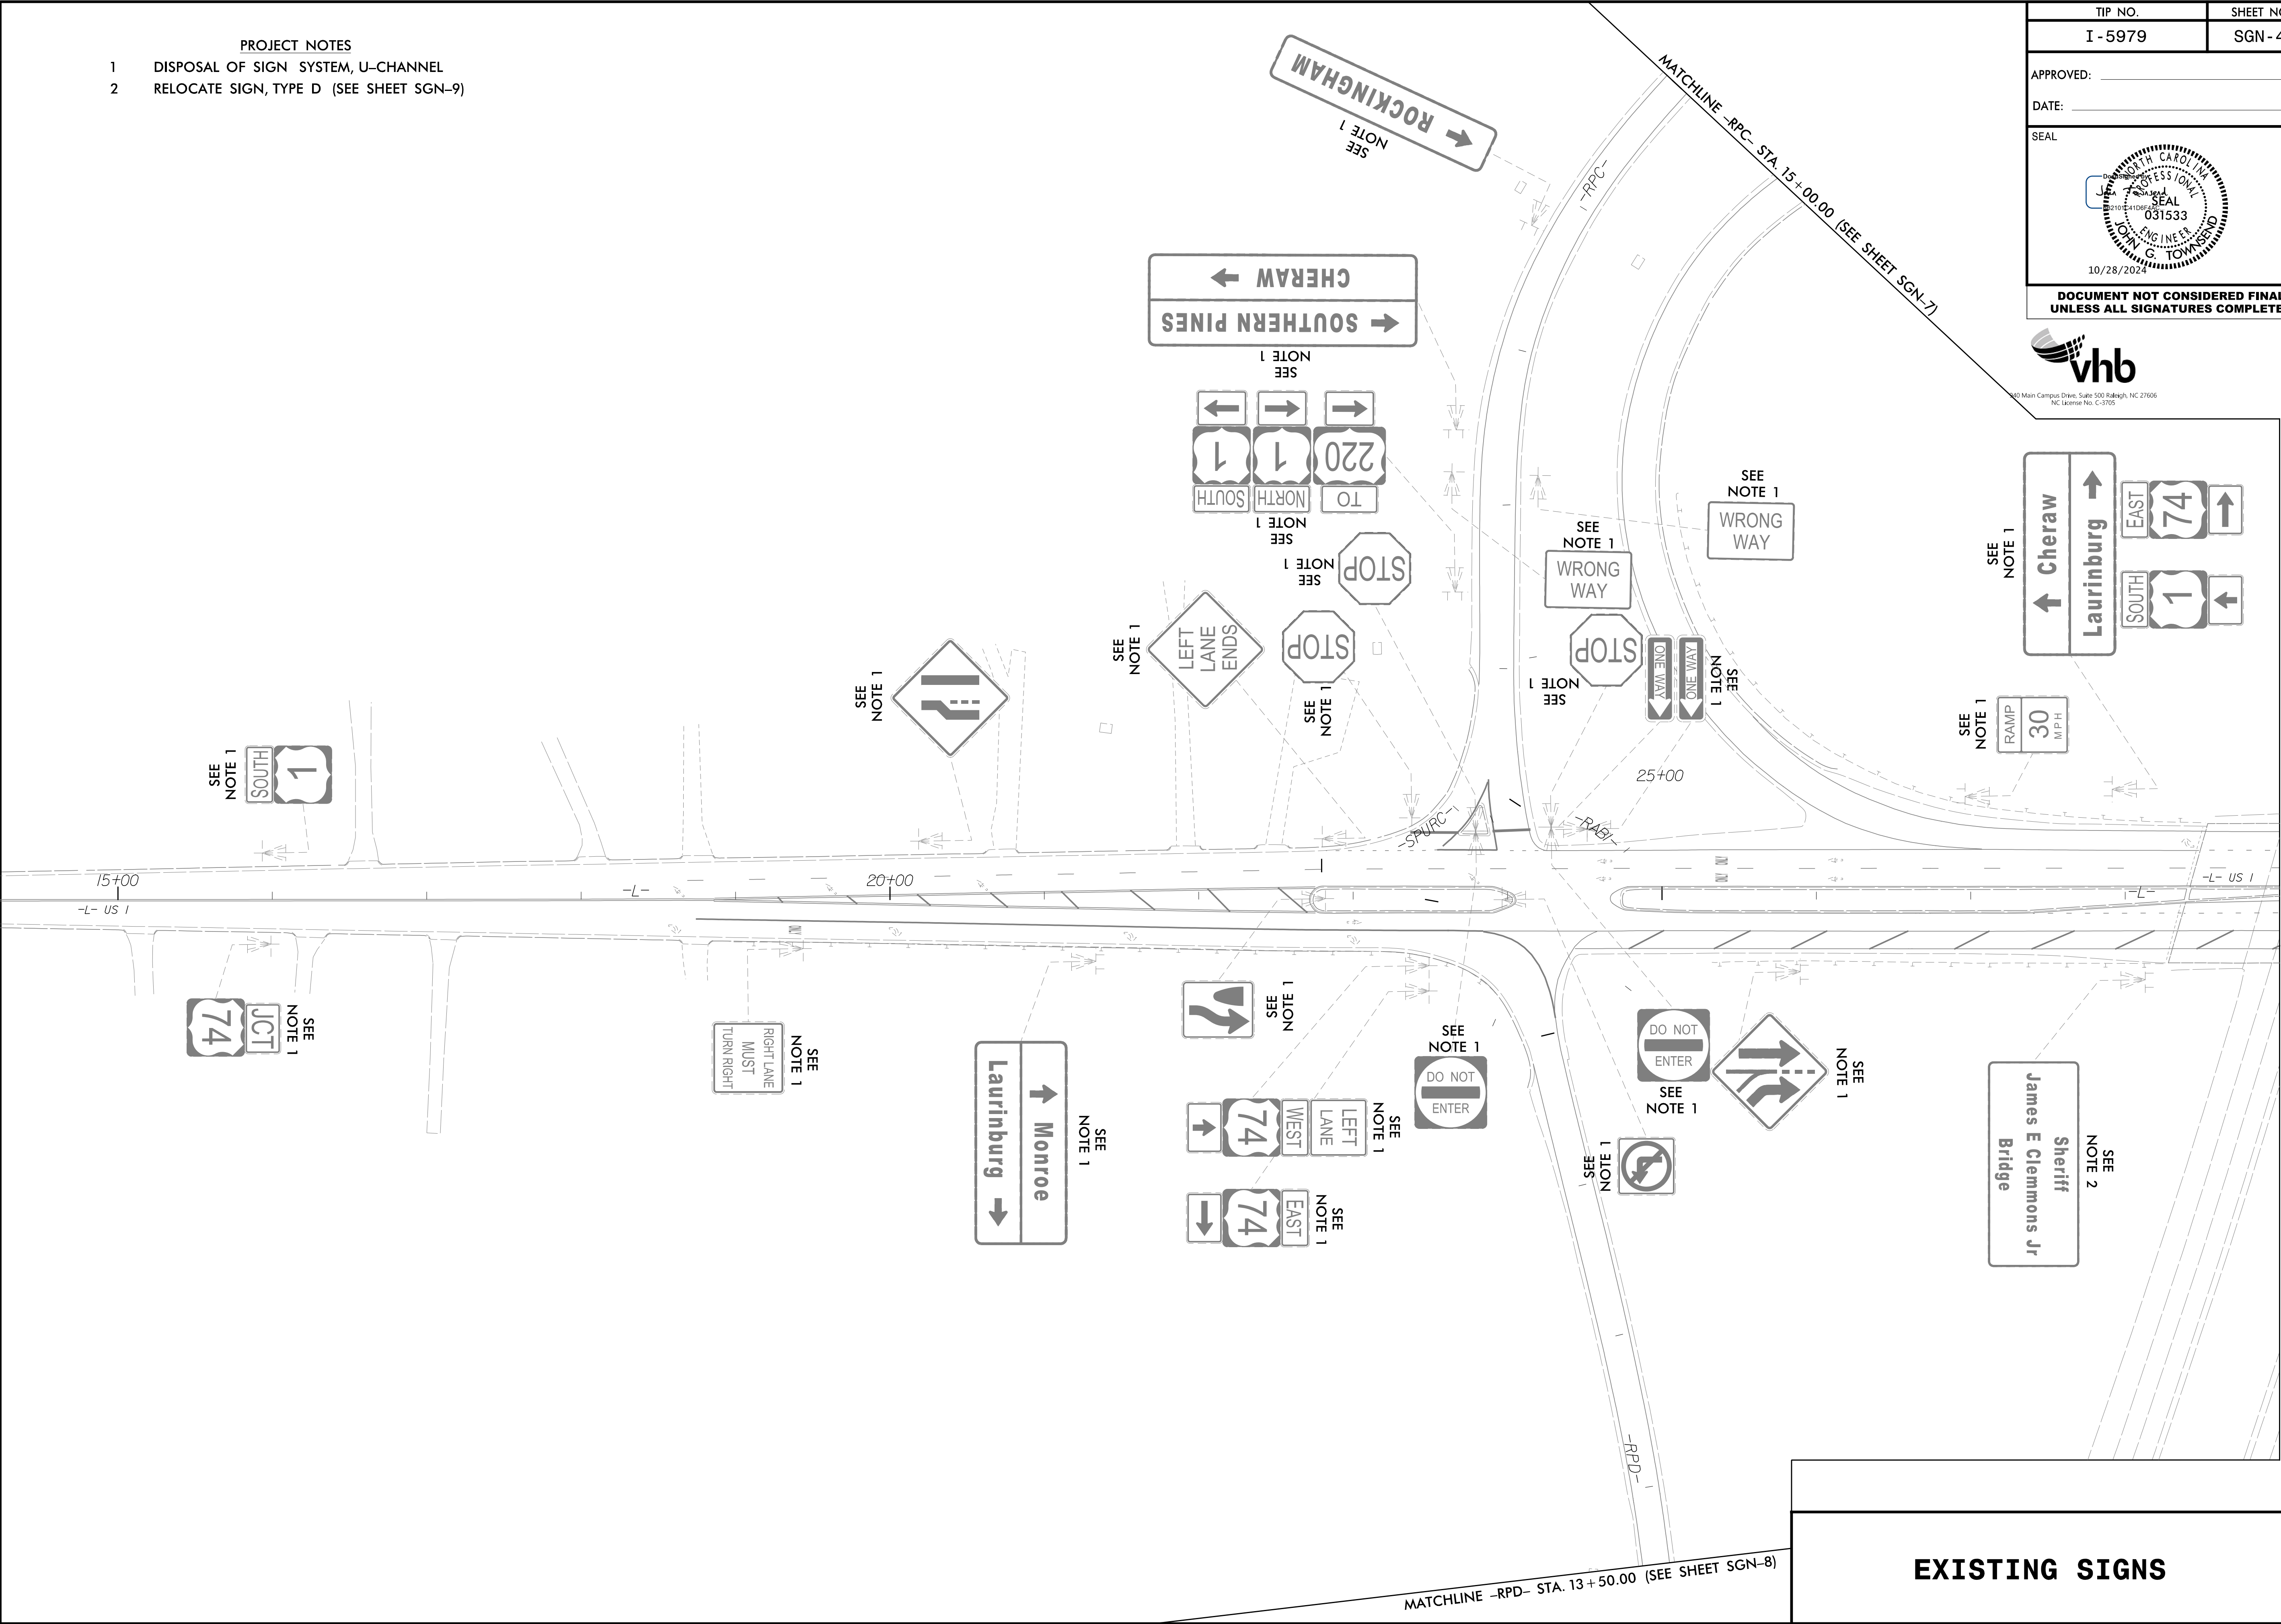
SEAL

JOHN G. TOWNSEND

10/28/2024


DOCUMENT NOT CONSIDERED FINAL

UNLESS ALL SIGNATURES COMPLETED



EXISTING SIGNS

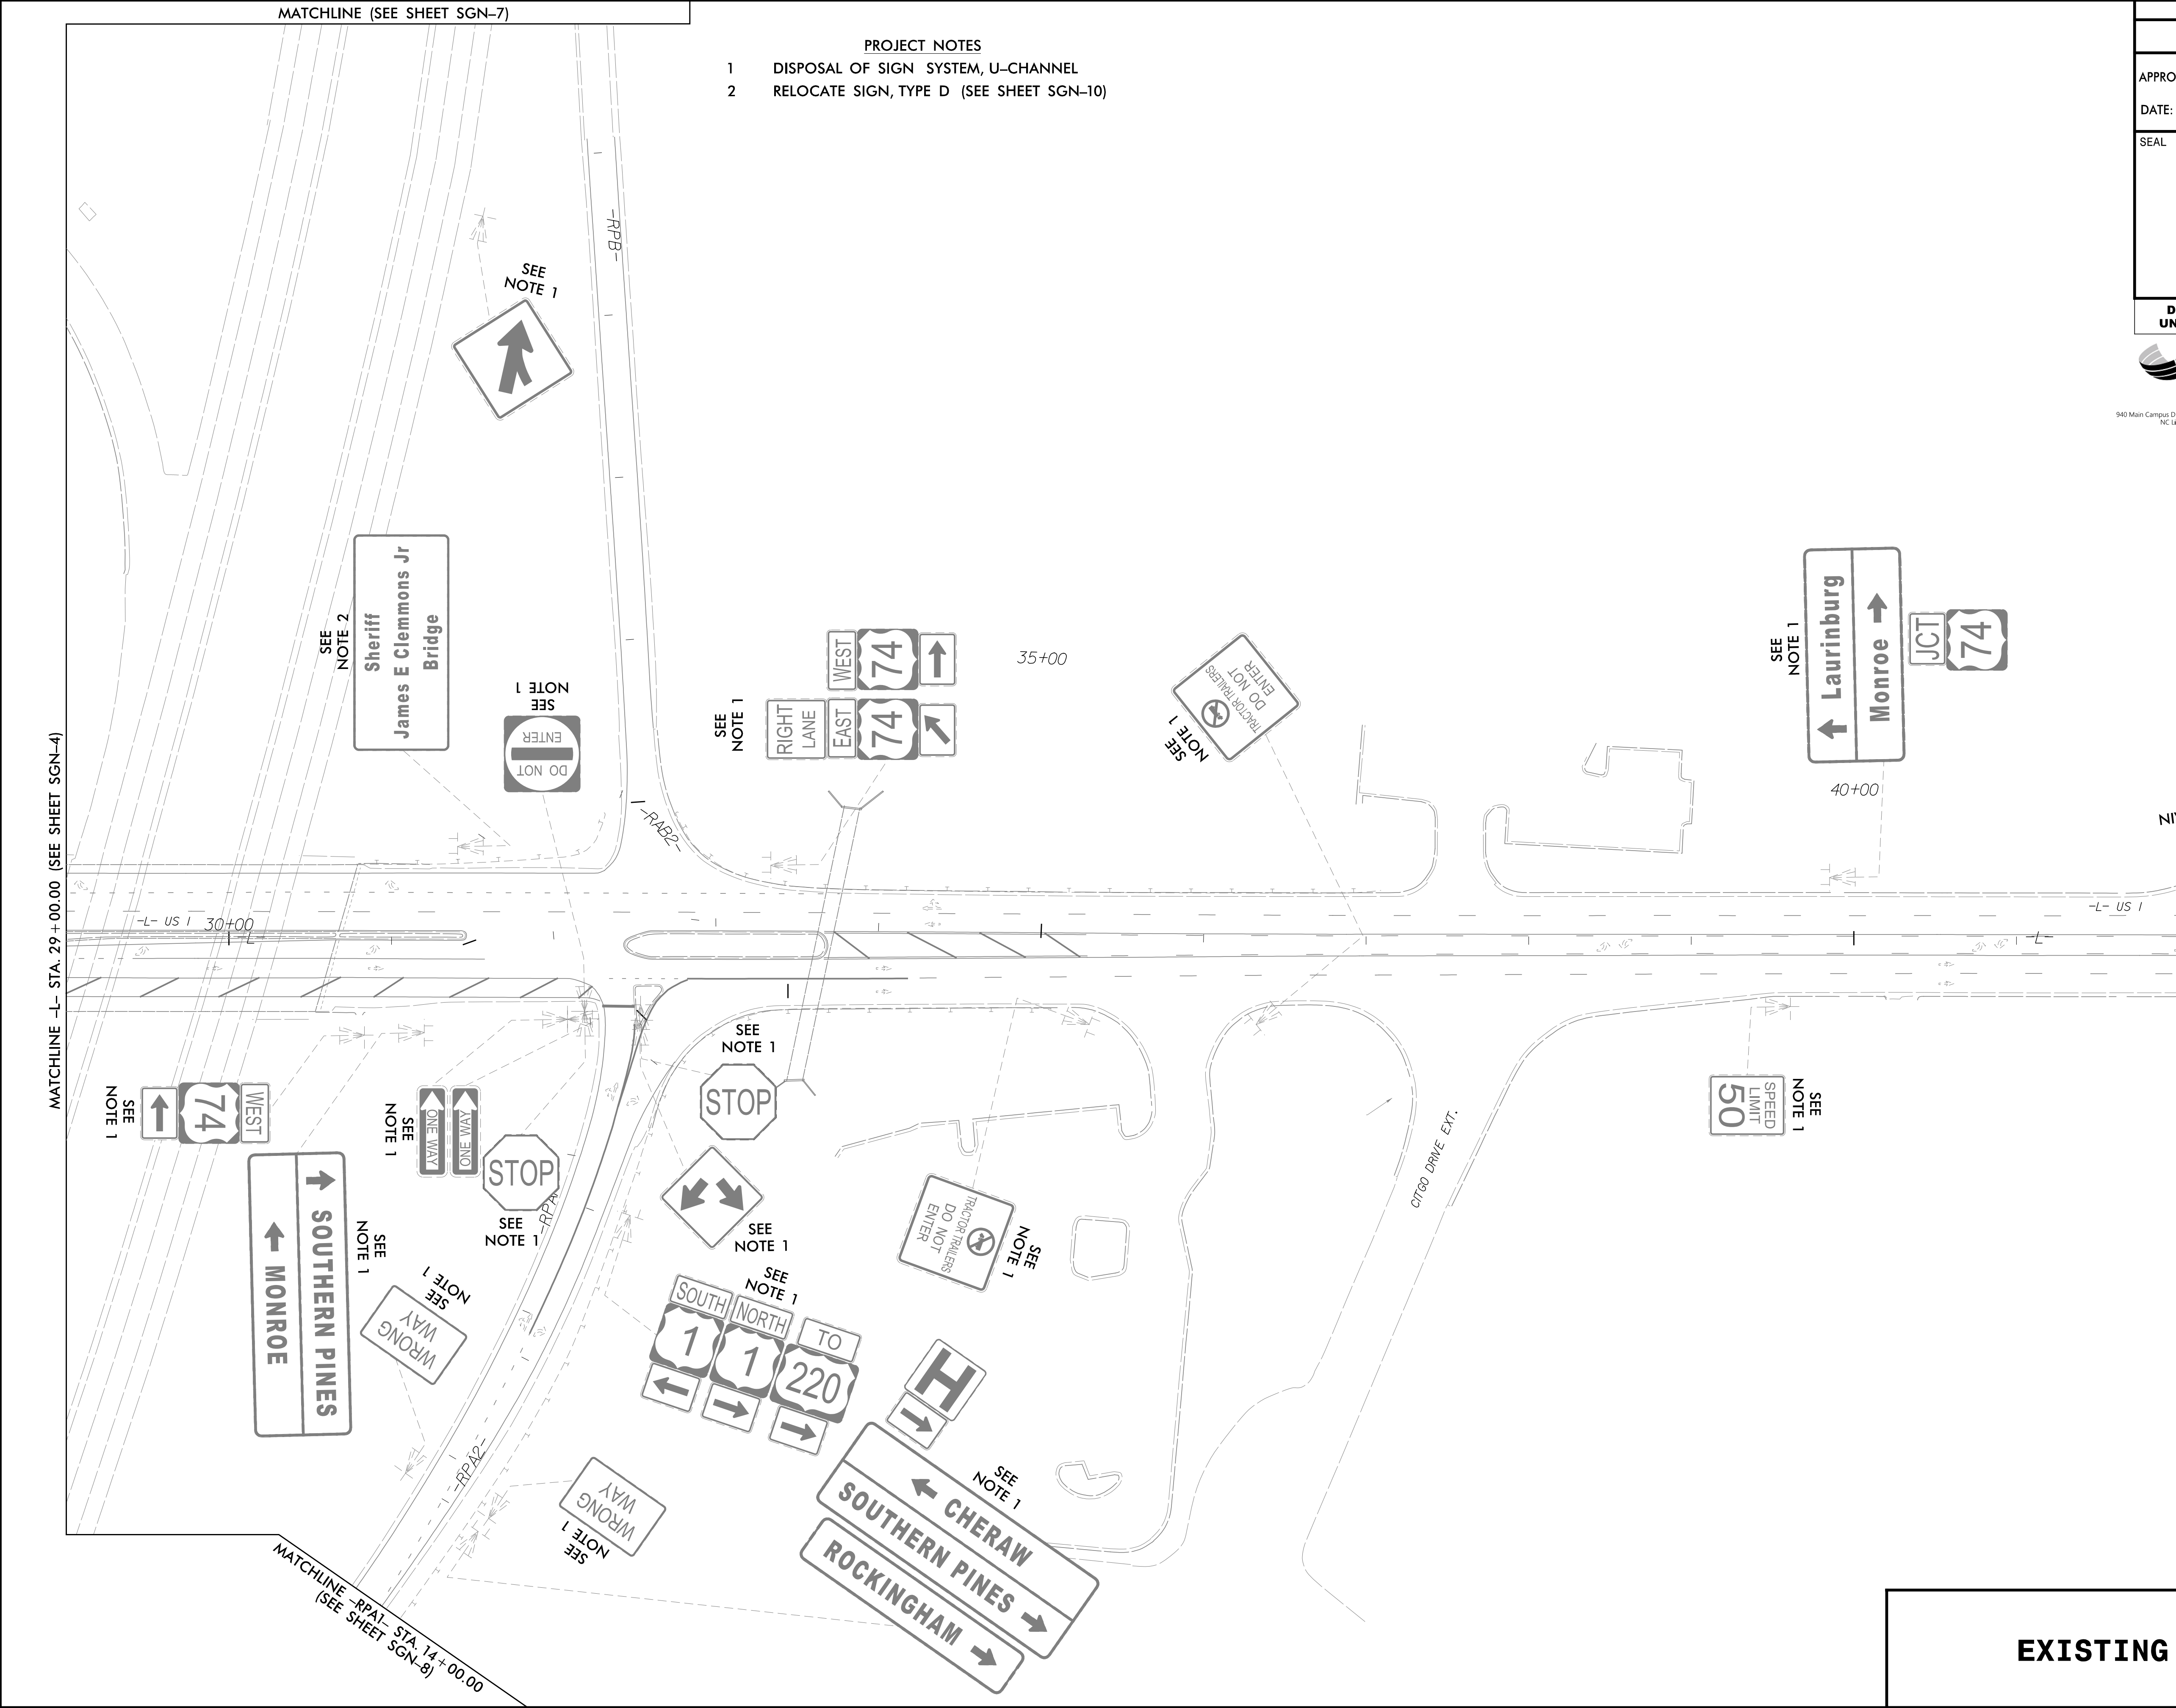10/28/2024
R:\Traffic\Signing\CADD\Signing Layout Plans\I5979_sgn_psn05.dgn
User:jtownsend





- PROJECT NOTES
- 1 DISPOSAL OF SIGN SYSTEM, U-CHANNEL
 - 2 RELOCATE SIGN, TYPE D (SEE SHEET SGN-10)

TIP NO.	SHEET NO.
I - 5979	SGN - 5
APPROVED: _____	
DATE: _____	
SEAL	
DOCUMENT NOT CONSIDERED FINAL UNLESS ALL SIGNATURES COMPLETED	



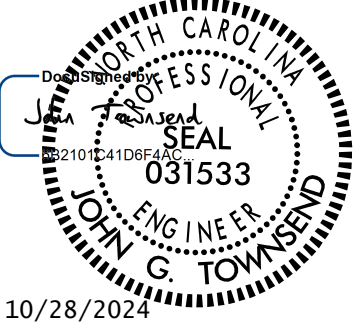
PROJECT NOTES
1 DISPOSAL OF SIGN SYSTEM, U-CHANNEL

TIP NO.	SHEET NO.
I - 5979	SGN - 6
APPROVED: _____	
DATE: _____	
SEAL	
	
DOCUMENT NOT CONSIDERED FINAL UNLESS ALL SIGNATURES COMPLETED	

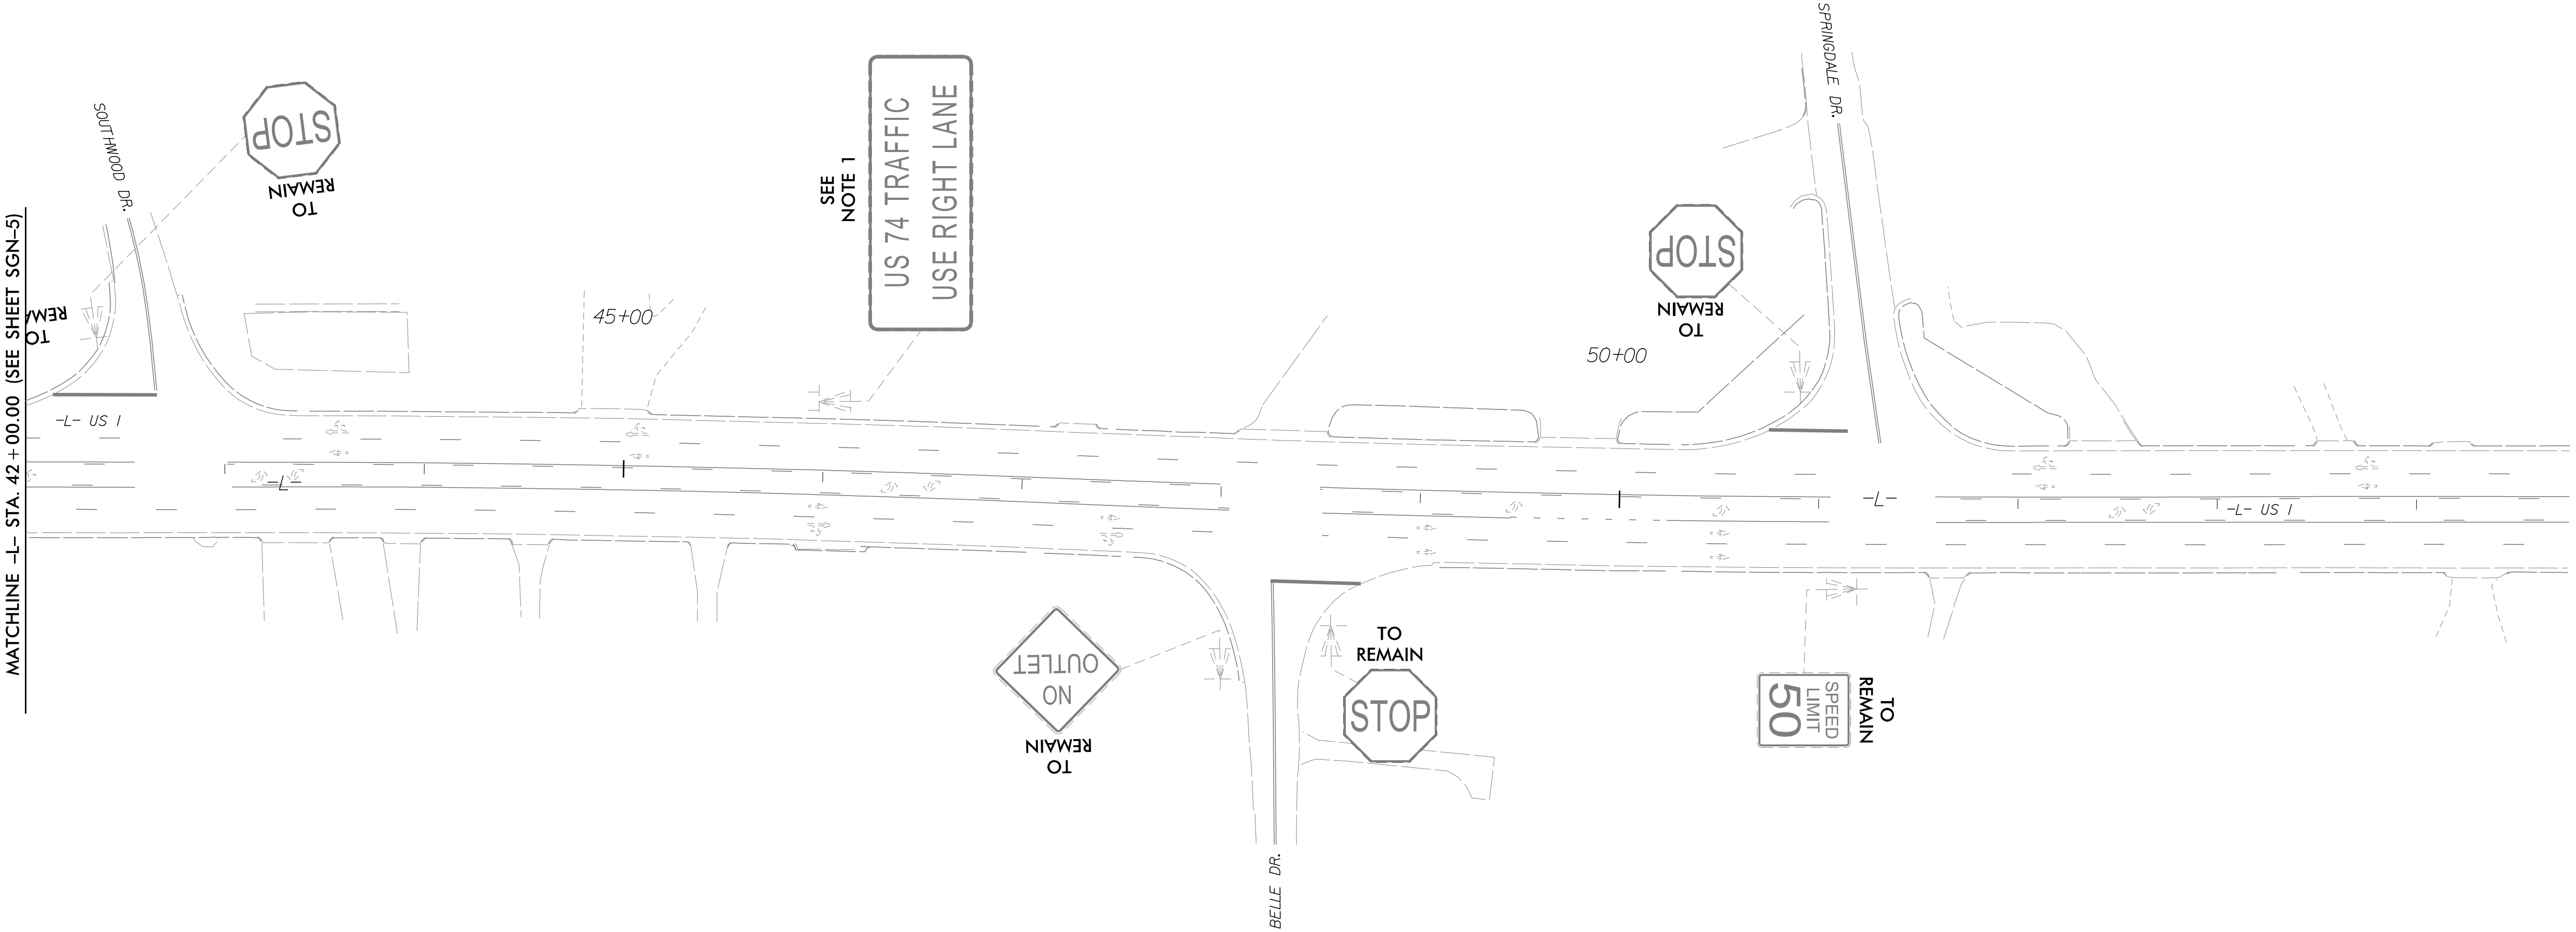

EXISTING SIGNS

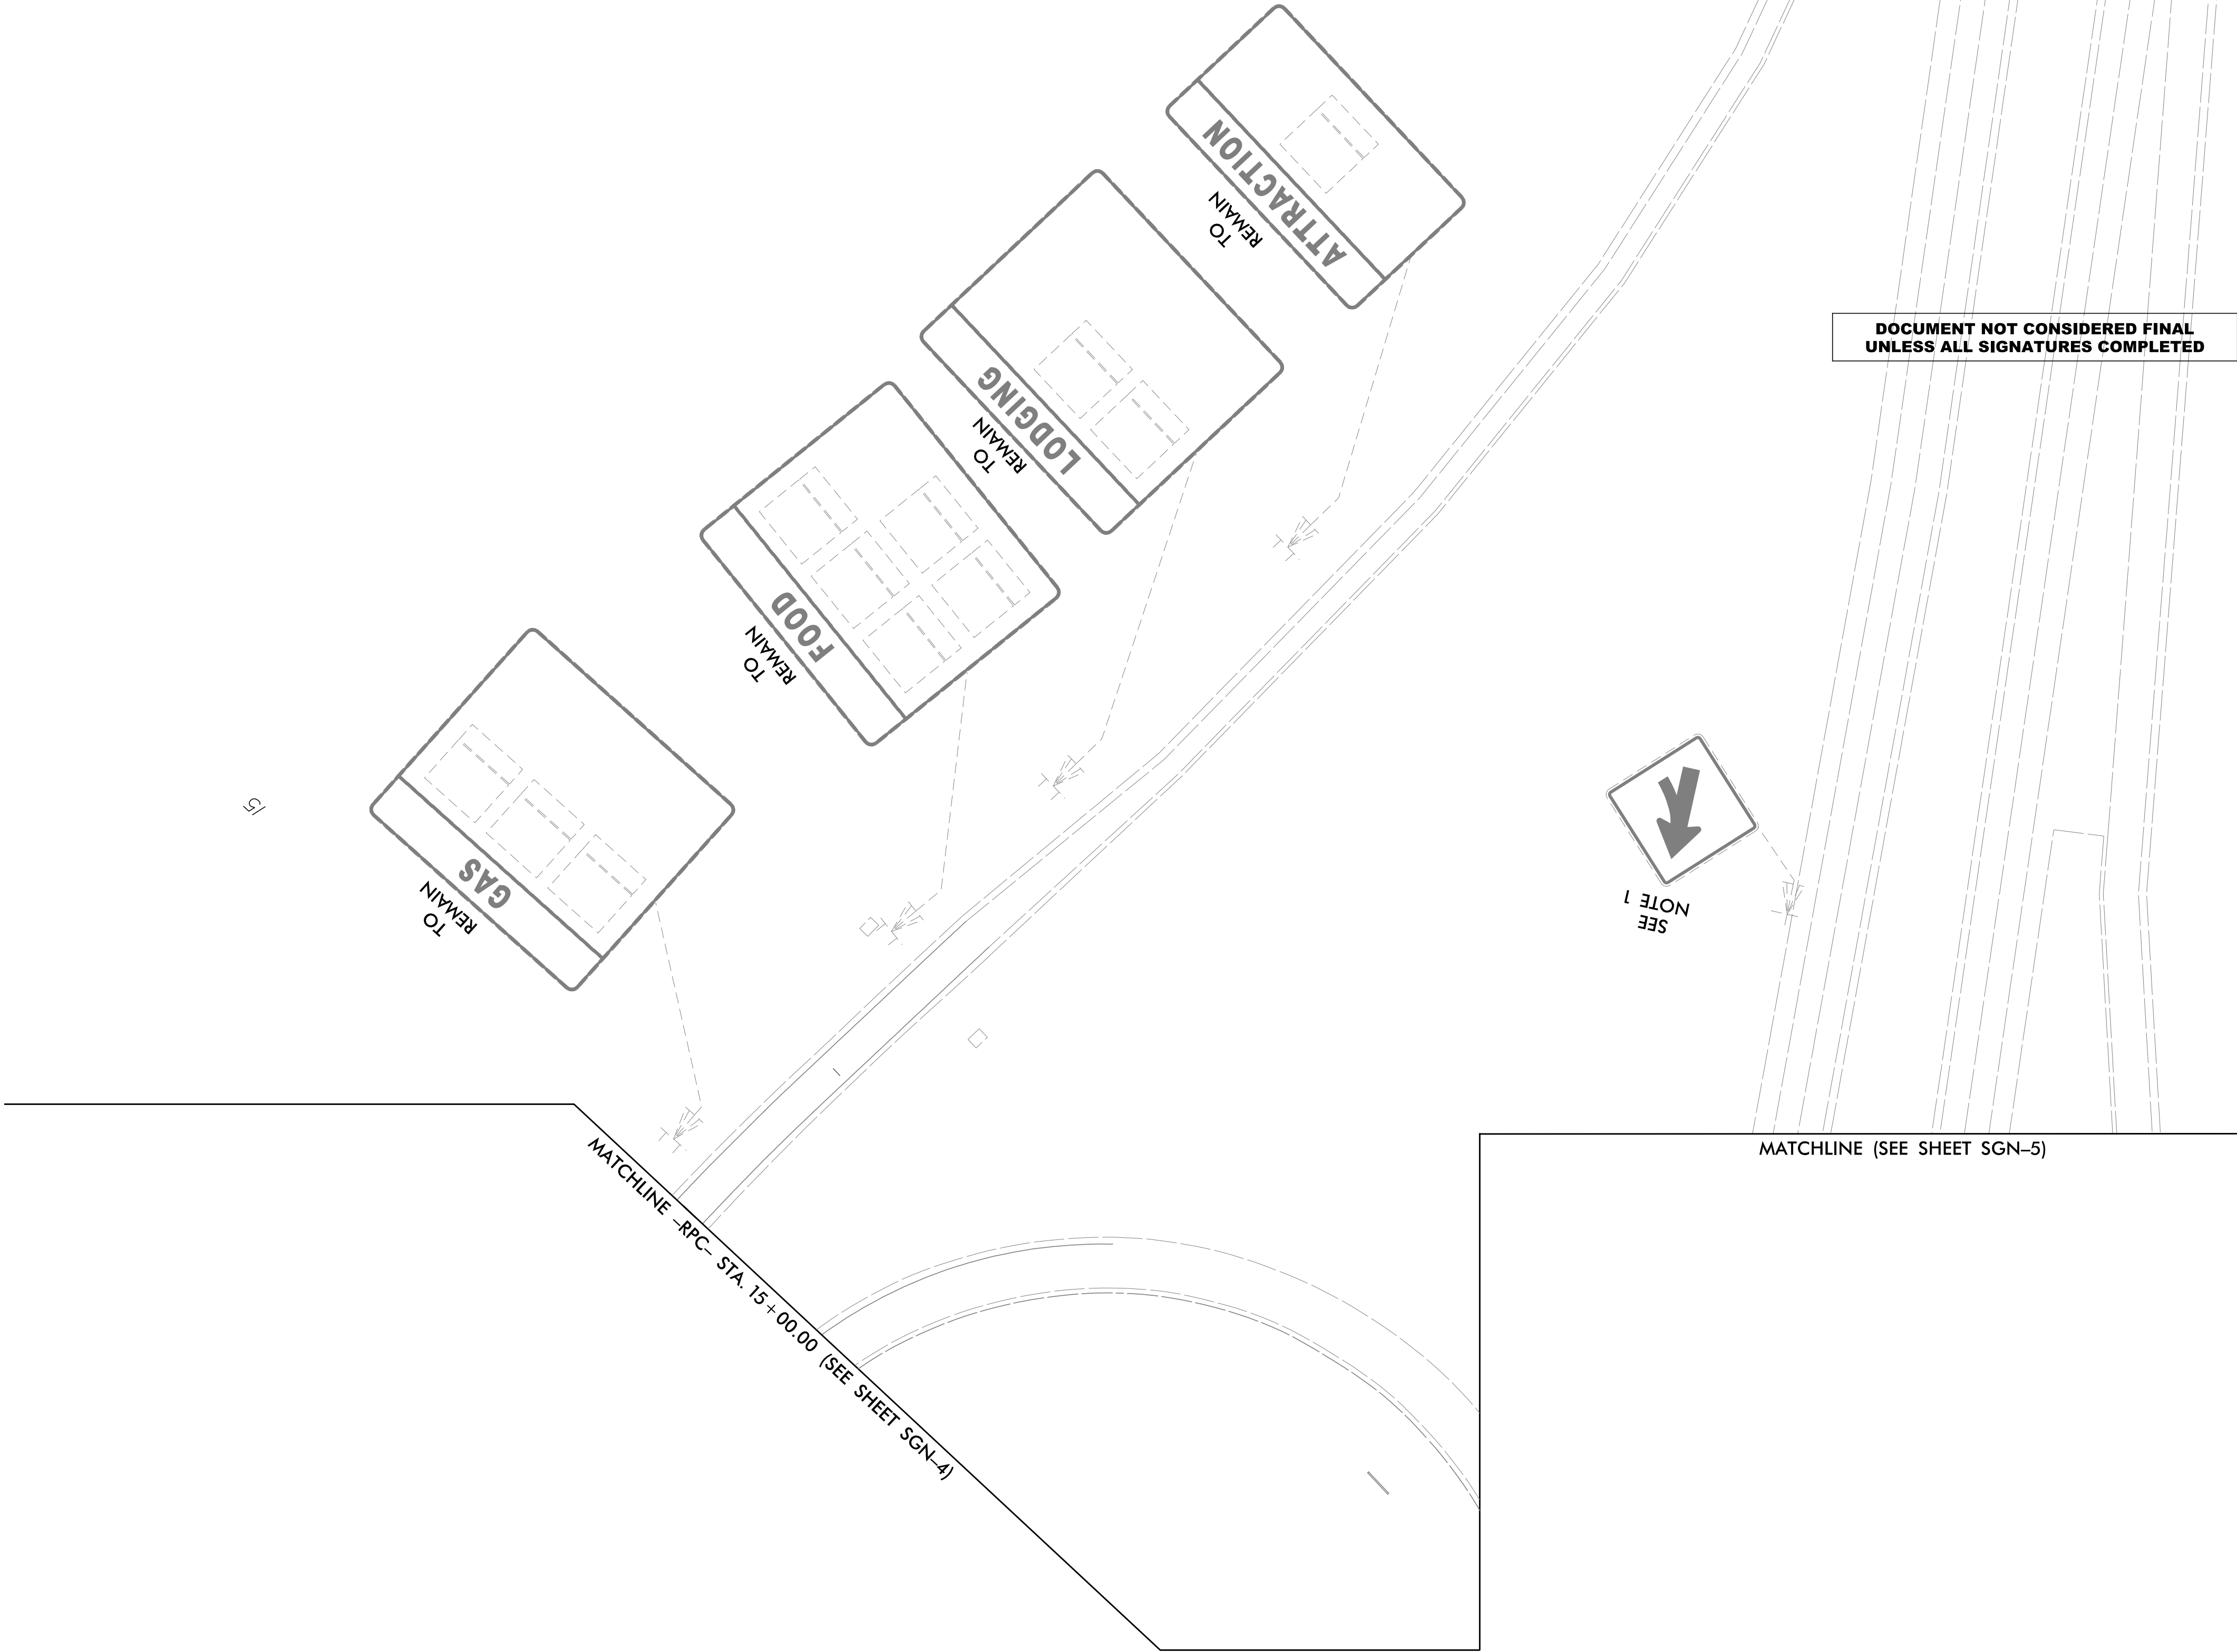
PROJECT NOTES
1 DISPOSAL OF SIGN SYSTEM, U-CHANNEL



TIP NO.	SHEET NO.
I - 5979	SGN - 7
APPROVED: _____	
DATE: _____	
SEAL	
DOCUMENT NOT CONSIDERED FINAL UNLESS ALL SIGNATURES COMPLETED	



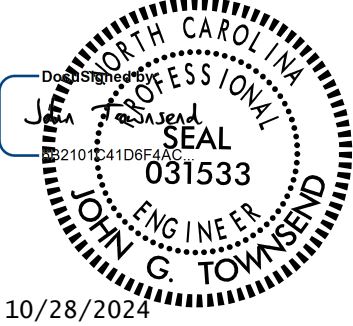EXISTING SIGNS

TIP NO.	SHEET NO.
I - 5979	SGN - 8
APPROVED: _____	
DATE: _____	
SEAL	
	
DOCUMENT NOT CONSIDERED FINAL UNLESS ALL SIGNATURES COMPLETED	



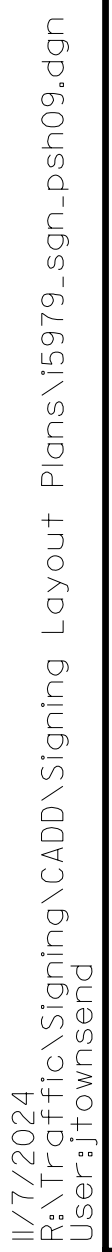
PROJECT NOTES
1 DISPOSAL OF SIGN SYSTEM, U-CHANNEL




EXISTING SIGNS




Main Campus Drive, Suite 500 Raleigh, NC 27606
 NC License No. C-3705



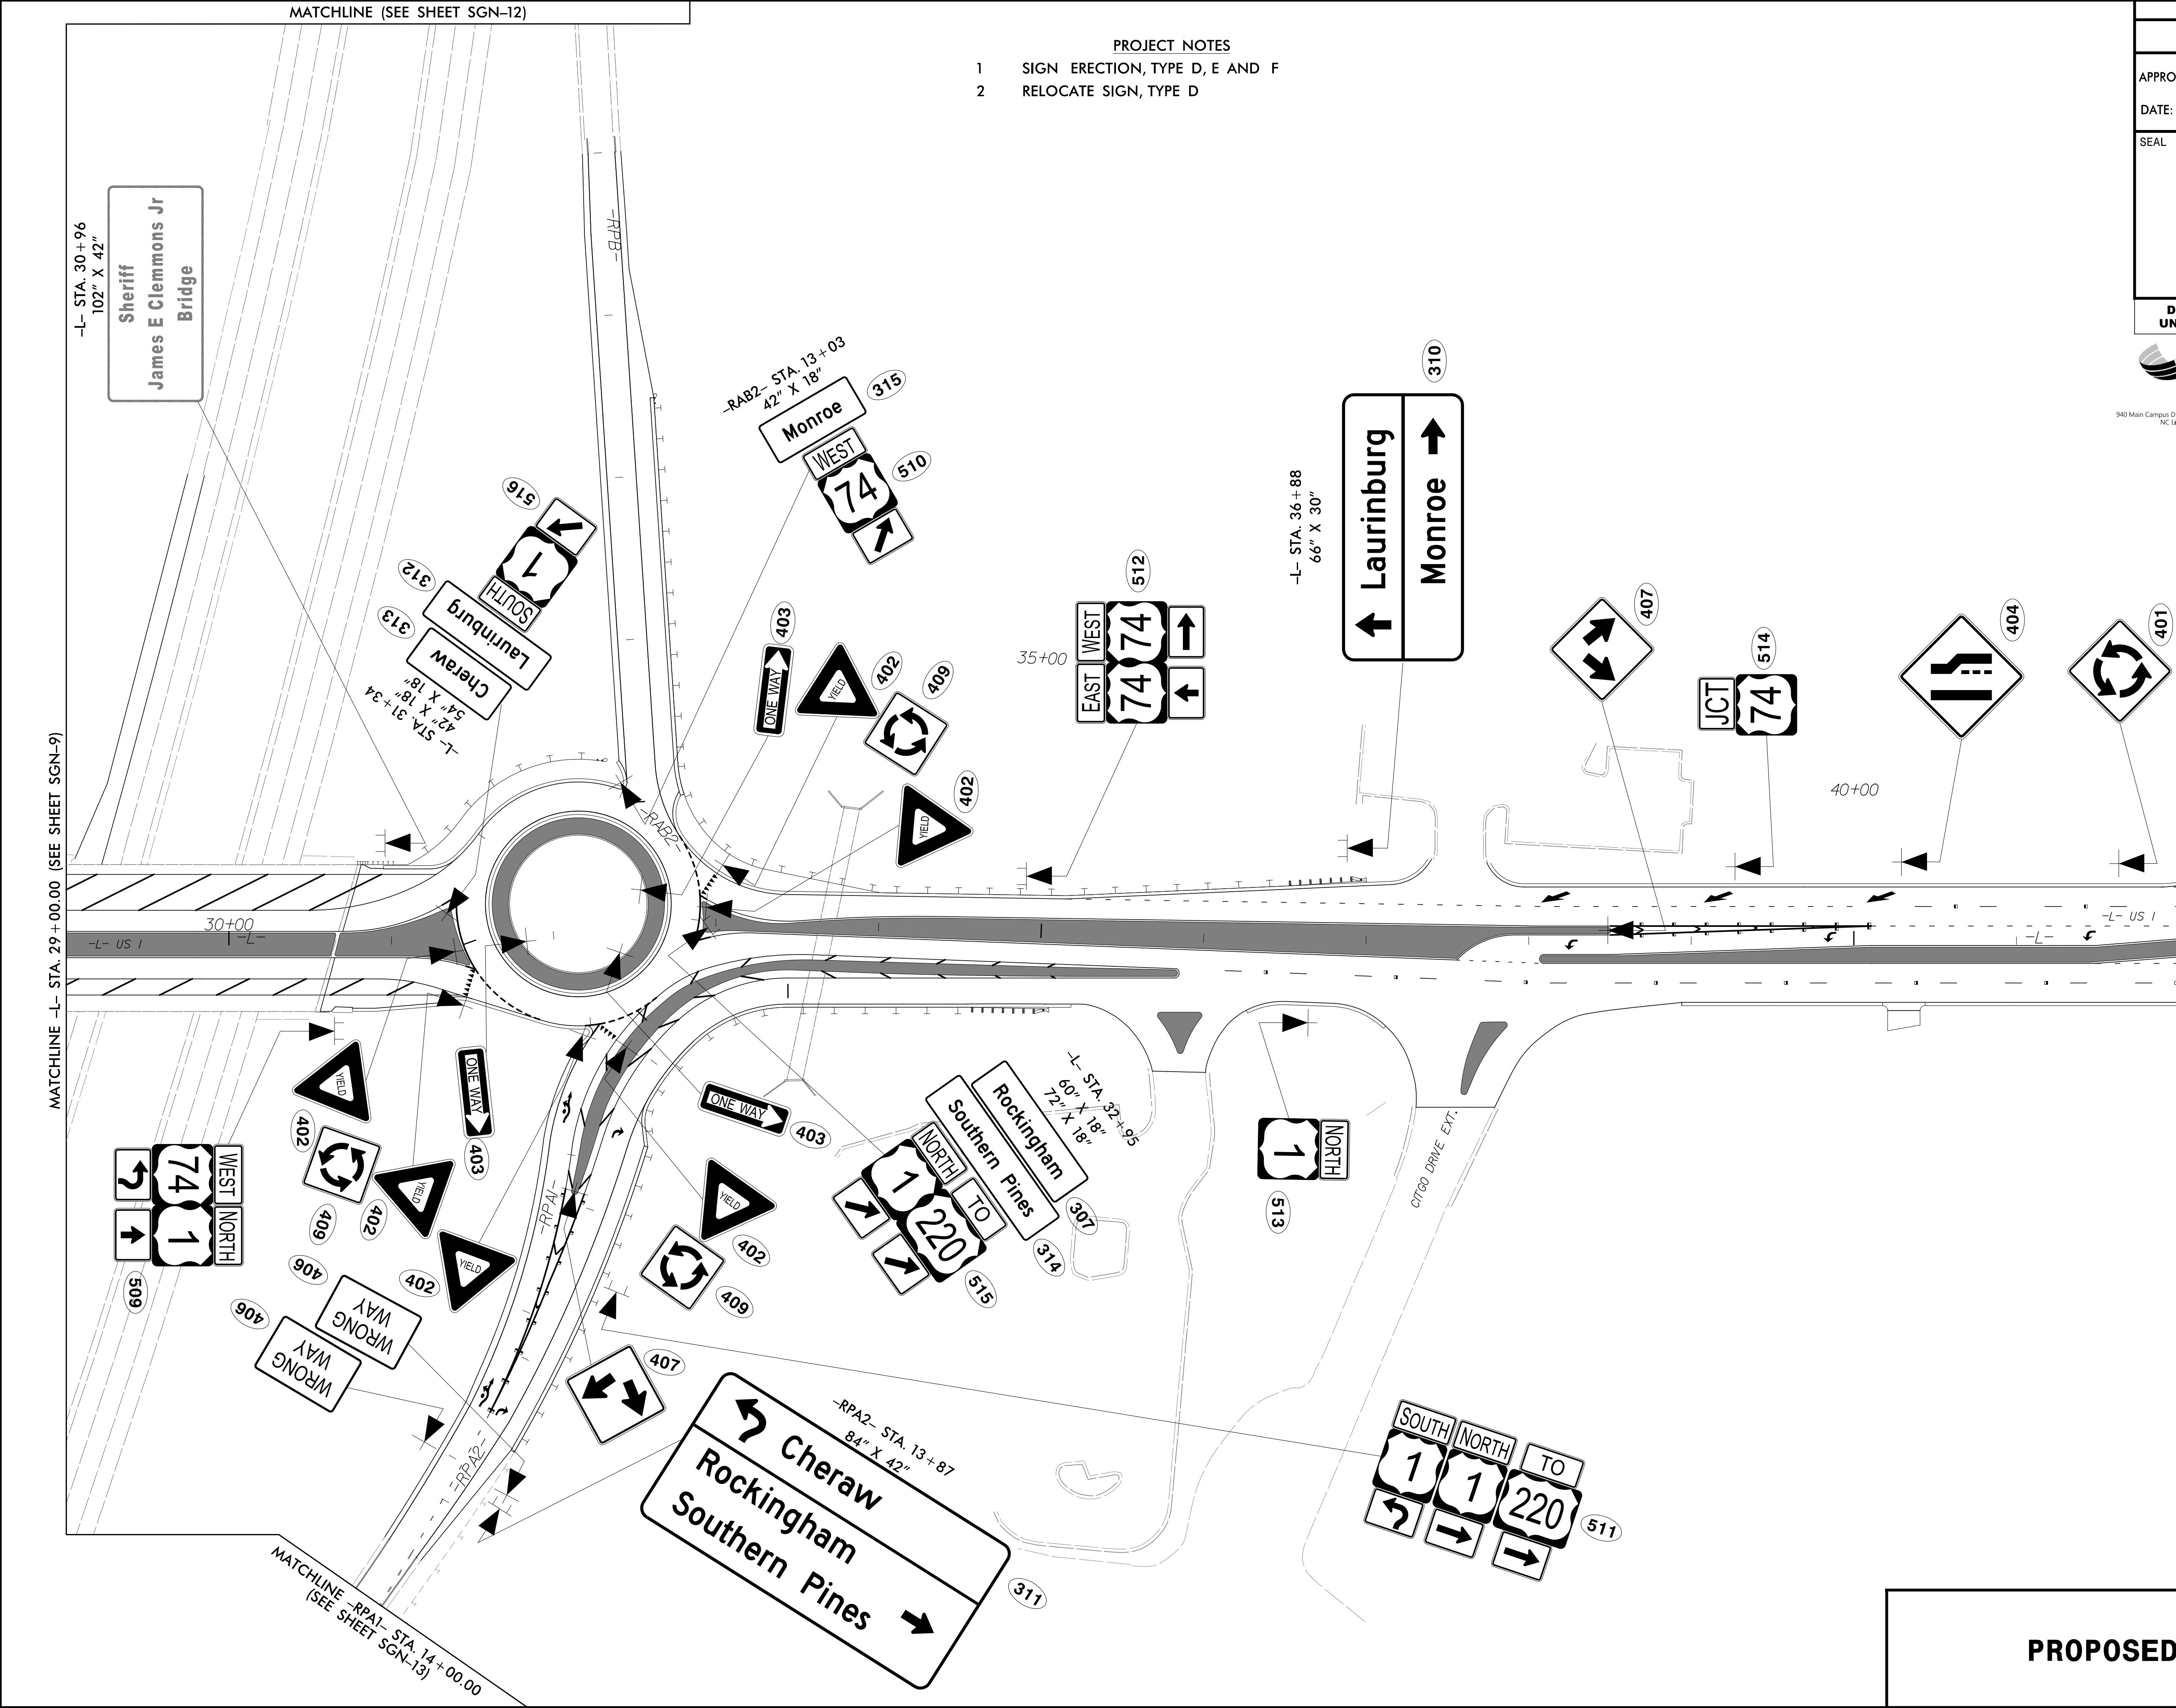10/28/2024
R:\Traffic\Signing\CADD\Signing Layout Plans\15979_sgn_psh0.dgn
User:jtownsend



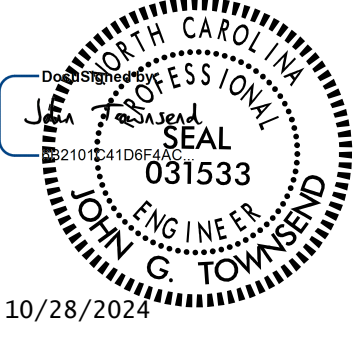
- PROJECT NOTES
- 1 SIGN ERECTION, TYPE D, E AND F
 - 2 RELOCATE SIGN, TYPE D


TIP NO.	SHEET NO.
I - 5979	SGN - 10
APPROVED: _____	
DATE: _____	
SEAL	
	
10/28/2024	
DOCUMENT NOT CONSIDERED FINAL UNLESS ALL SIGNATURES COMPLETED	



PROPOSED SIGNS

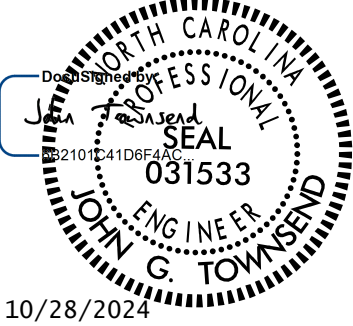
PROJECT NOTES
1 SIGN ERECTION, TYPE D, E AND F


TIP NO.	SHEET NO.
I - 5979	SGN - 11
APPROVED: _____	
DATE: _____	
SEAL	
	
DOCUMENT NOT CONSIDERED FINAL UNLESS ALL SIGNATURES COMPLETED	

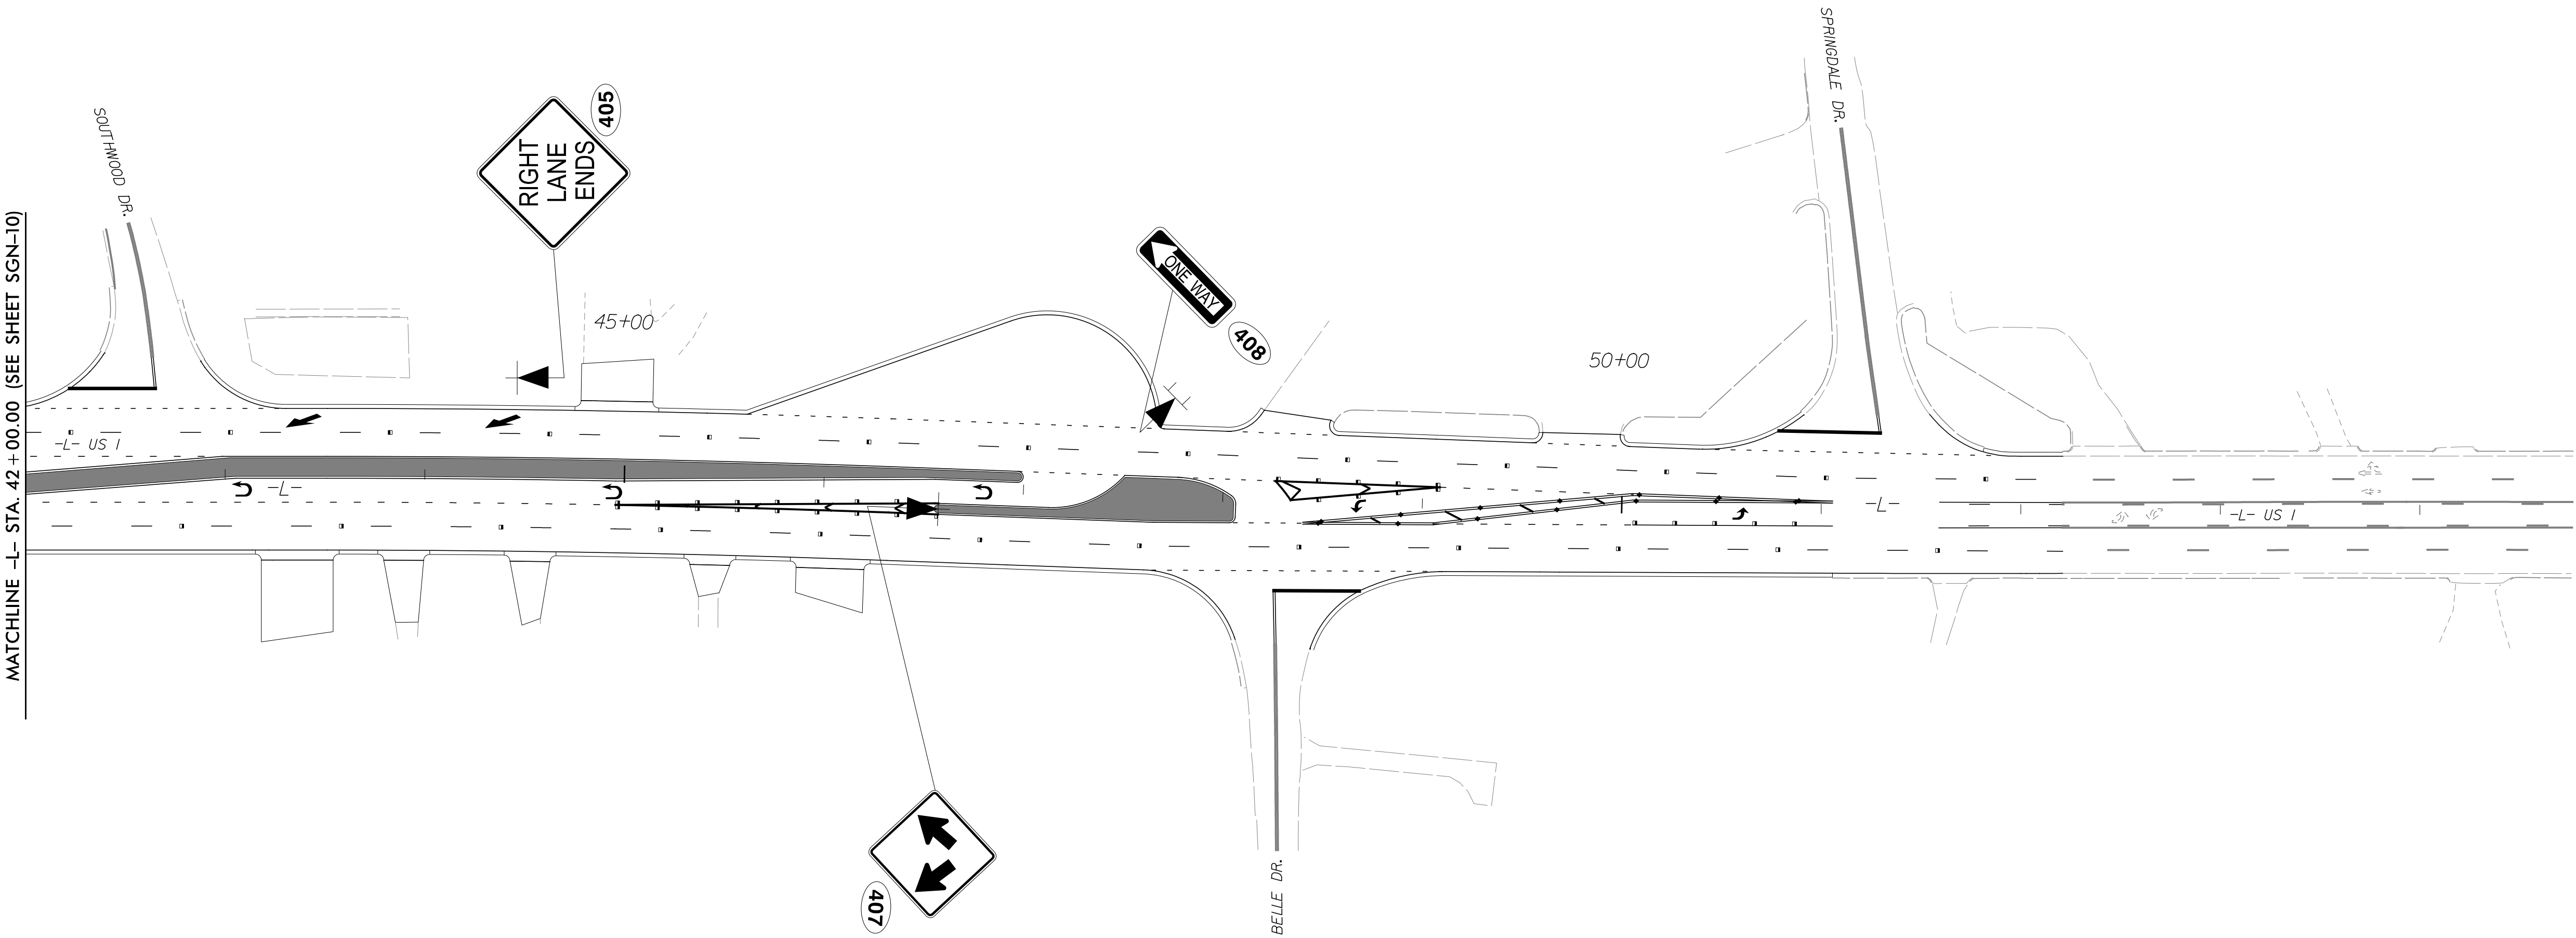


PROPOSED SIGNS

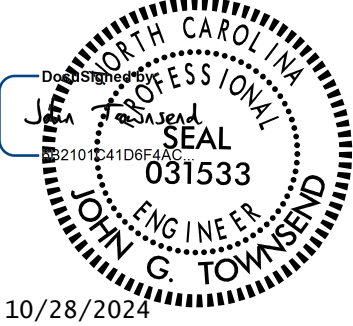- PROJECT NOTES
- 1 SIGN ERECTION, TYPE D, E AND F

TIP NO.	SHEET NO.
I - 5979	SGN - 12
APPROVED: _____	
DATE: _____	
SEAL	
	
DOCUMENT NOT CONSIDERED FINAL UNLESS ALL SIGNATURES COMPLETED	

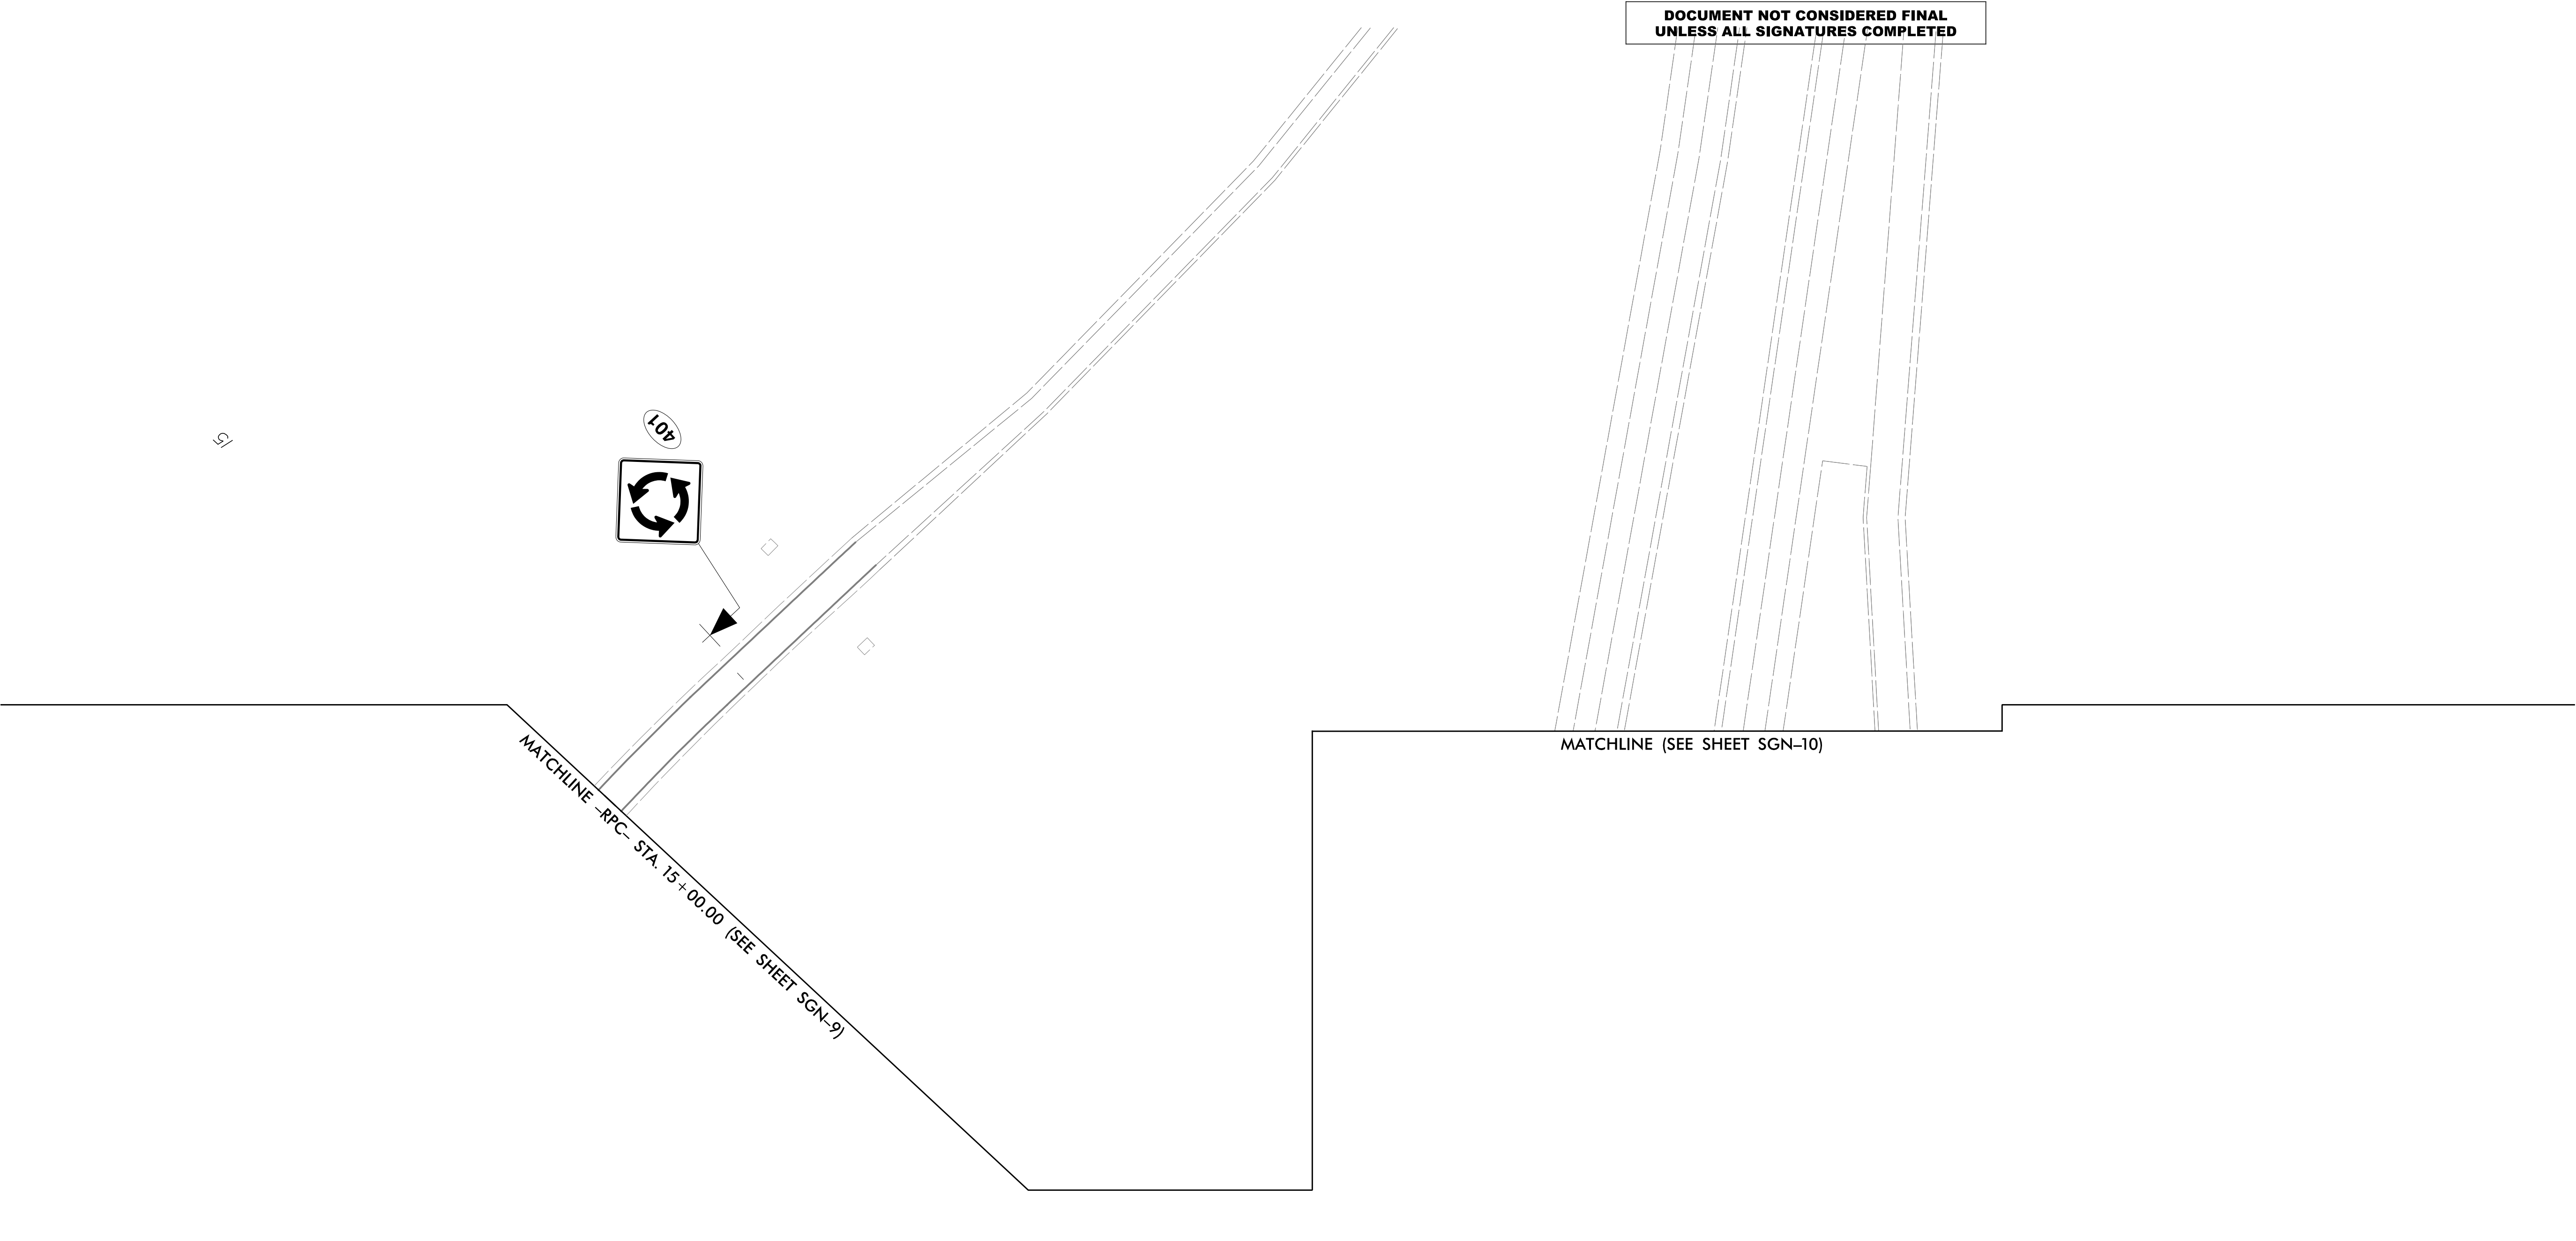

PROPOSED SIGNS

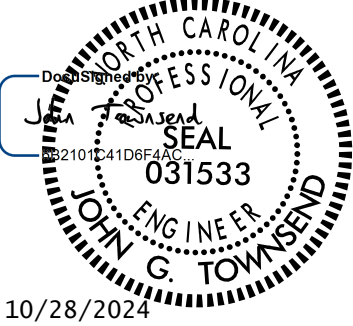TIP NO.	SHEET NO.
I - 5979	SGN - 13
APPROVED: _____	
DATE: _____	
SEAL	
	
DOCUMENT NOT CONSIDERED FINAL UNLESS ALL SIGNATURES COMPLETED	



PROJECT NOTES
1 SIGN ERECTION, TYPE D, E AND F

PROPOSED SIGNS