


09/08/99

TIP PROJECT: I-5979

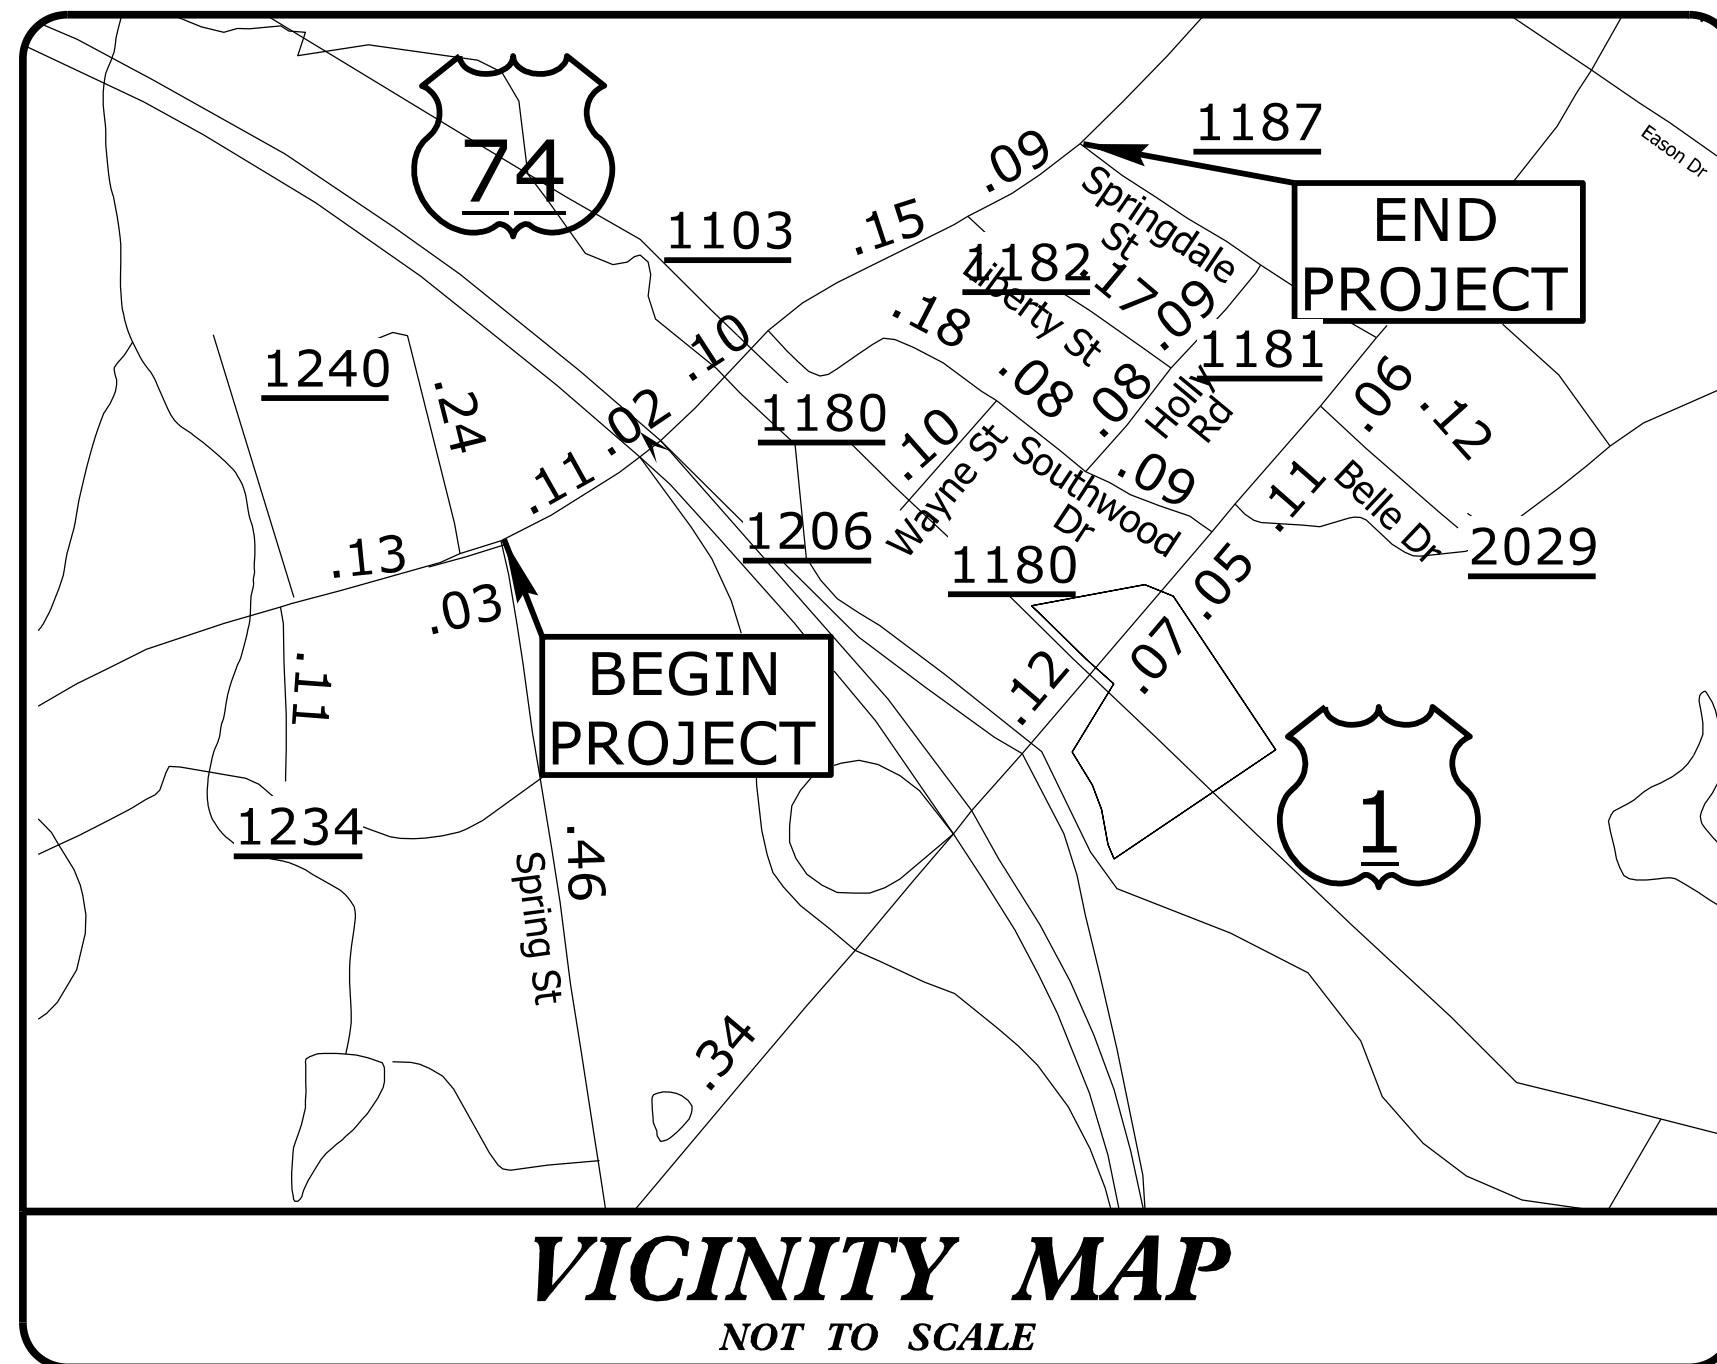

STATE OF NORTH CAROLINA
DIVISION OF HIGHWAYS



RICHMOND COUNTY

LOCATION: US 74 (FUTURE I-74) / US 1 (EXIT 311).
INTERCHANGE IMPROVEMENTS AT US 1
FROM JUST WEST OF THE EASTBOUND US 74 RAMP
TO SR 1187 (SPRINGDALE DR.)


TYPE OF WORK: POWER, GAS, AND COMMUNICATIONS

T.I.P. NO.	SHEET NO.
I-5979	UO-1


NOTE:
ALL UTILITY WORK SHOWN ON THIS SHEET WILL BE DONE BY OTHERS.
NO PAYMENT WILL BE MADE TO THE CONTRACTOR FOR UTILITY WORK SHOWN ON THIS SHEET.

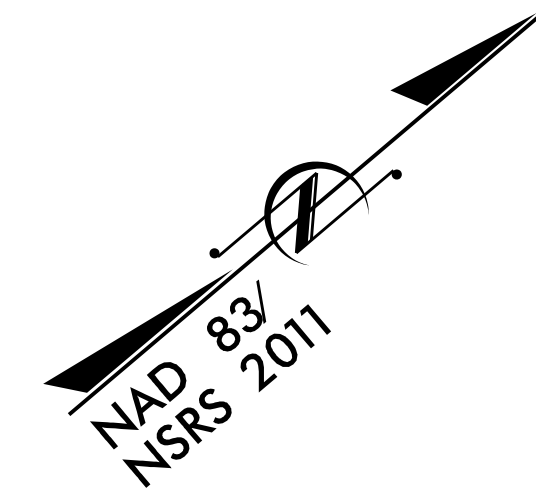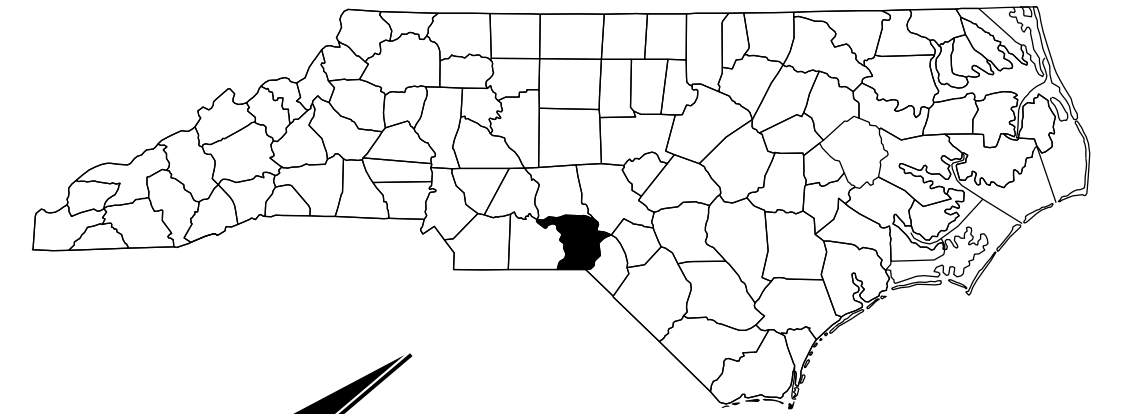

BEGIN TIP PROJECT I-5979
-L- POT STA. 15+50.00

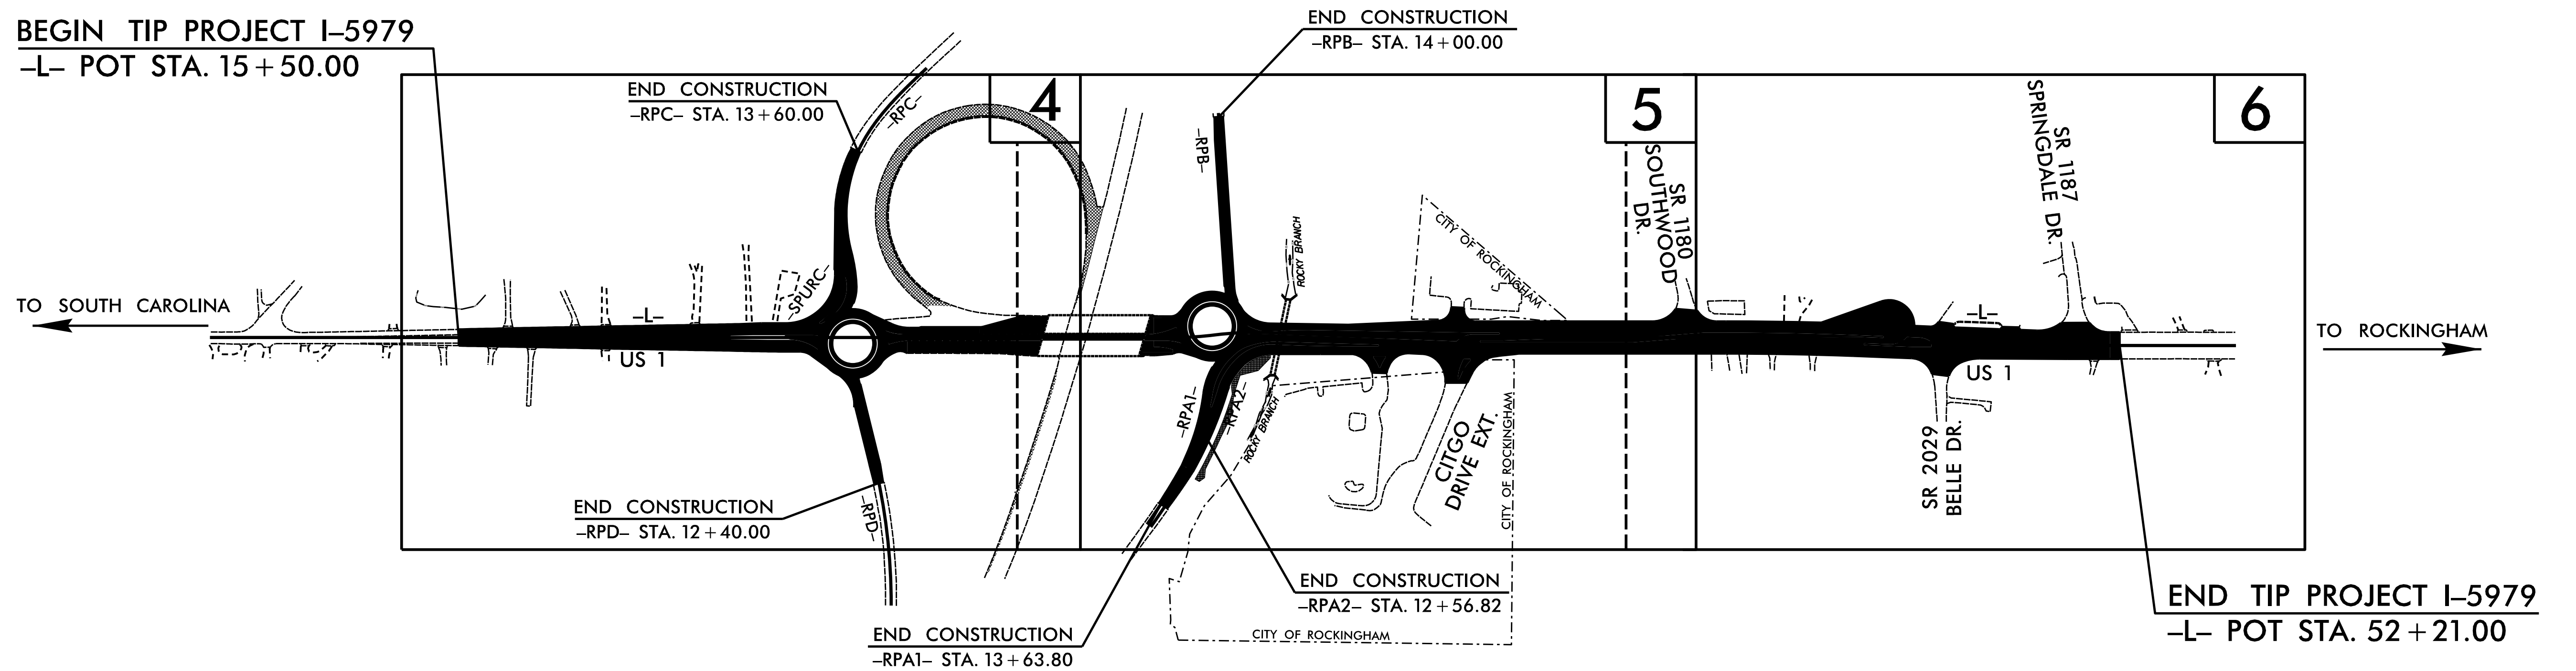

GRAPHIC SCALES

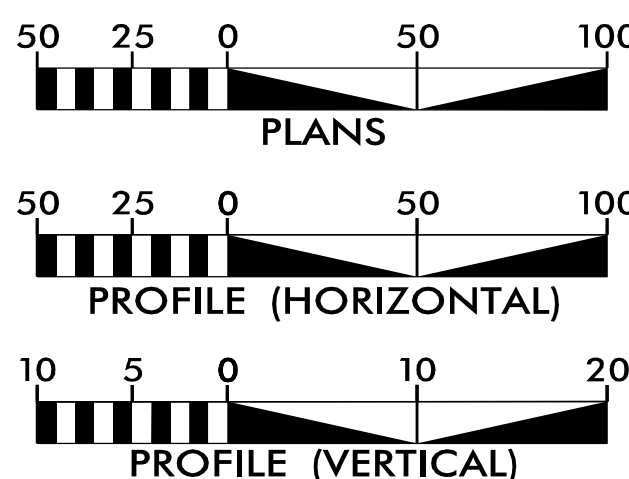

INDEX OF SHEETS

SHEET NO.:	DESCRIPTION:
UO-1	TITLE SHEET
UO-2 THRU UO-4	UBO PLAN SHEETS

UTILITY OWNERS WITH CONFLICTS


- (A) POWER - DUKE ENERGY (DISTRIBUTION)
- (B) GAS - PNG
- (C) COMMUNICATIONS - AT&T
- (D) COMMUNICATIONS - CHARTER

PREPARED IN THE OFFICE OF:



2641 SUMNER BOULEVARD
SUITE 116
RALEIGH, NC 27616
(919) 878-7466

FREDDIE BUNN UTILITY PROJECT MANAGER
PATRICK JONES PROJECT UTILITY COORDINATOR

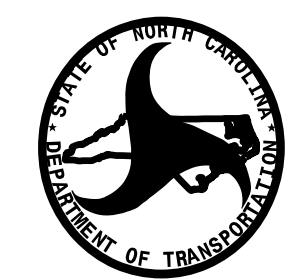

DIVISION OF HIGHWAYS
DIVISION 8
121 DOT DR
CARTHAGE NC 28327
PHONE (910) 773-800
FAX (910) 947-3873



TRAVIS MORGAN DIVISION UTILITY ENGINEER
JAMIE YOW DIVISION UTILITY COORDINATOR

\$\$\$\$\$SYTIME\$\$\$\$\$
\$\$\$\$\$DGN\$\$\$\$\$
\$\$\$\$\$USERNAME\$\$\$\$\$

UTILITIES BY OTHERS

ALL PROPOSED UTILITY WORK SHOWN ON THIS SHEET WILL BE DONE BY OTHERS. NO PAYMENT WILL BE MADE TO THE CONTRACTOR FOR PROPOSED UTILITY WORK SHOWN ON THIS SHEET.

DOCUMENT NOT CONSIDERED FINAL UNLESS ALL SIGNATURES COMPLETED

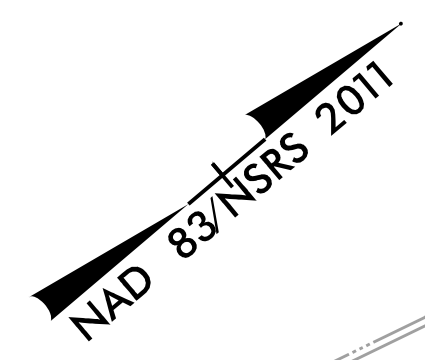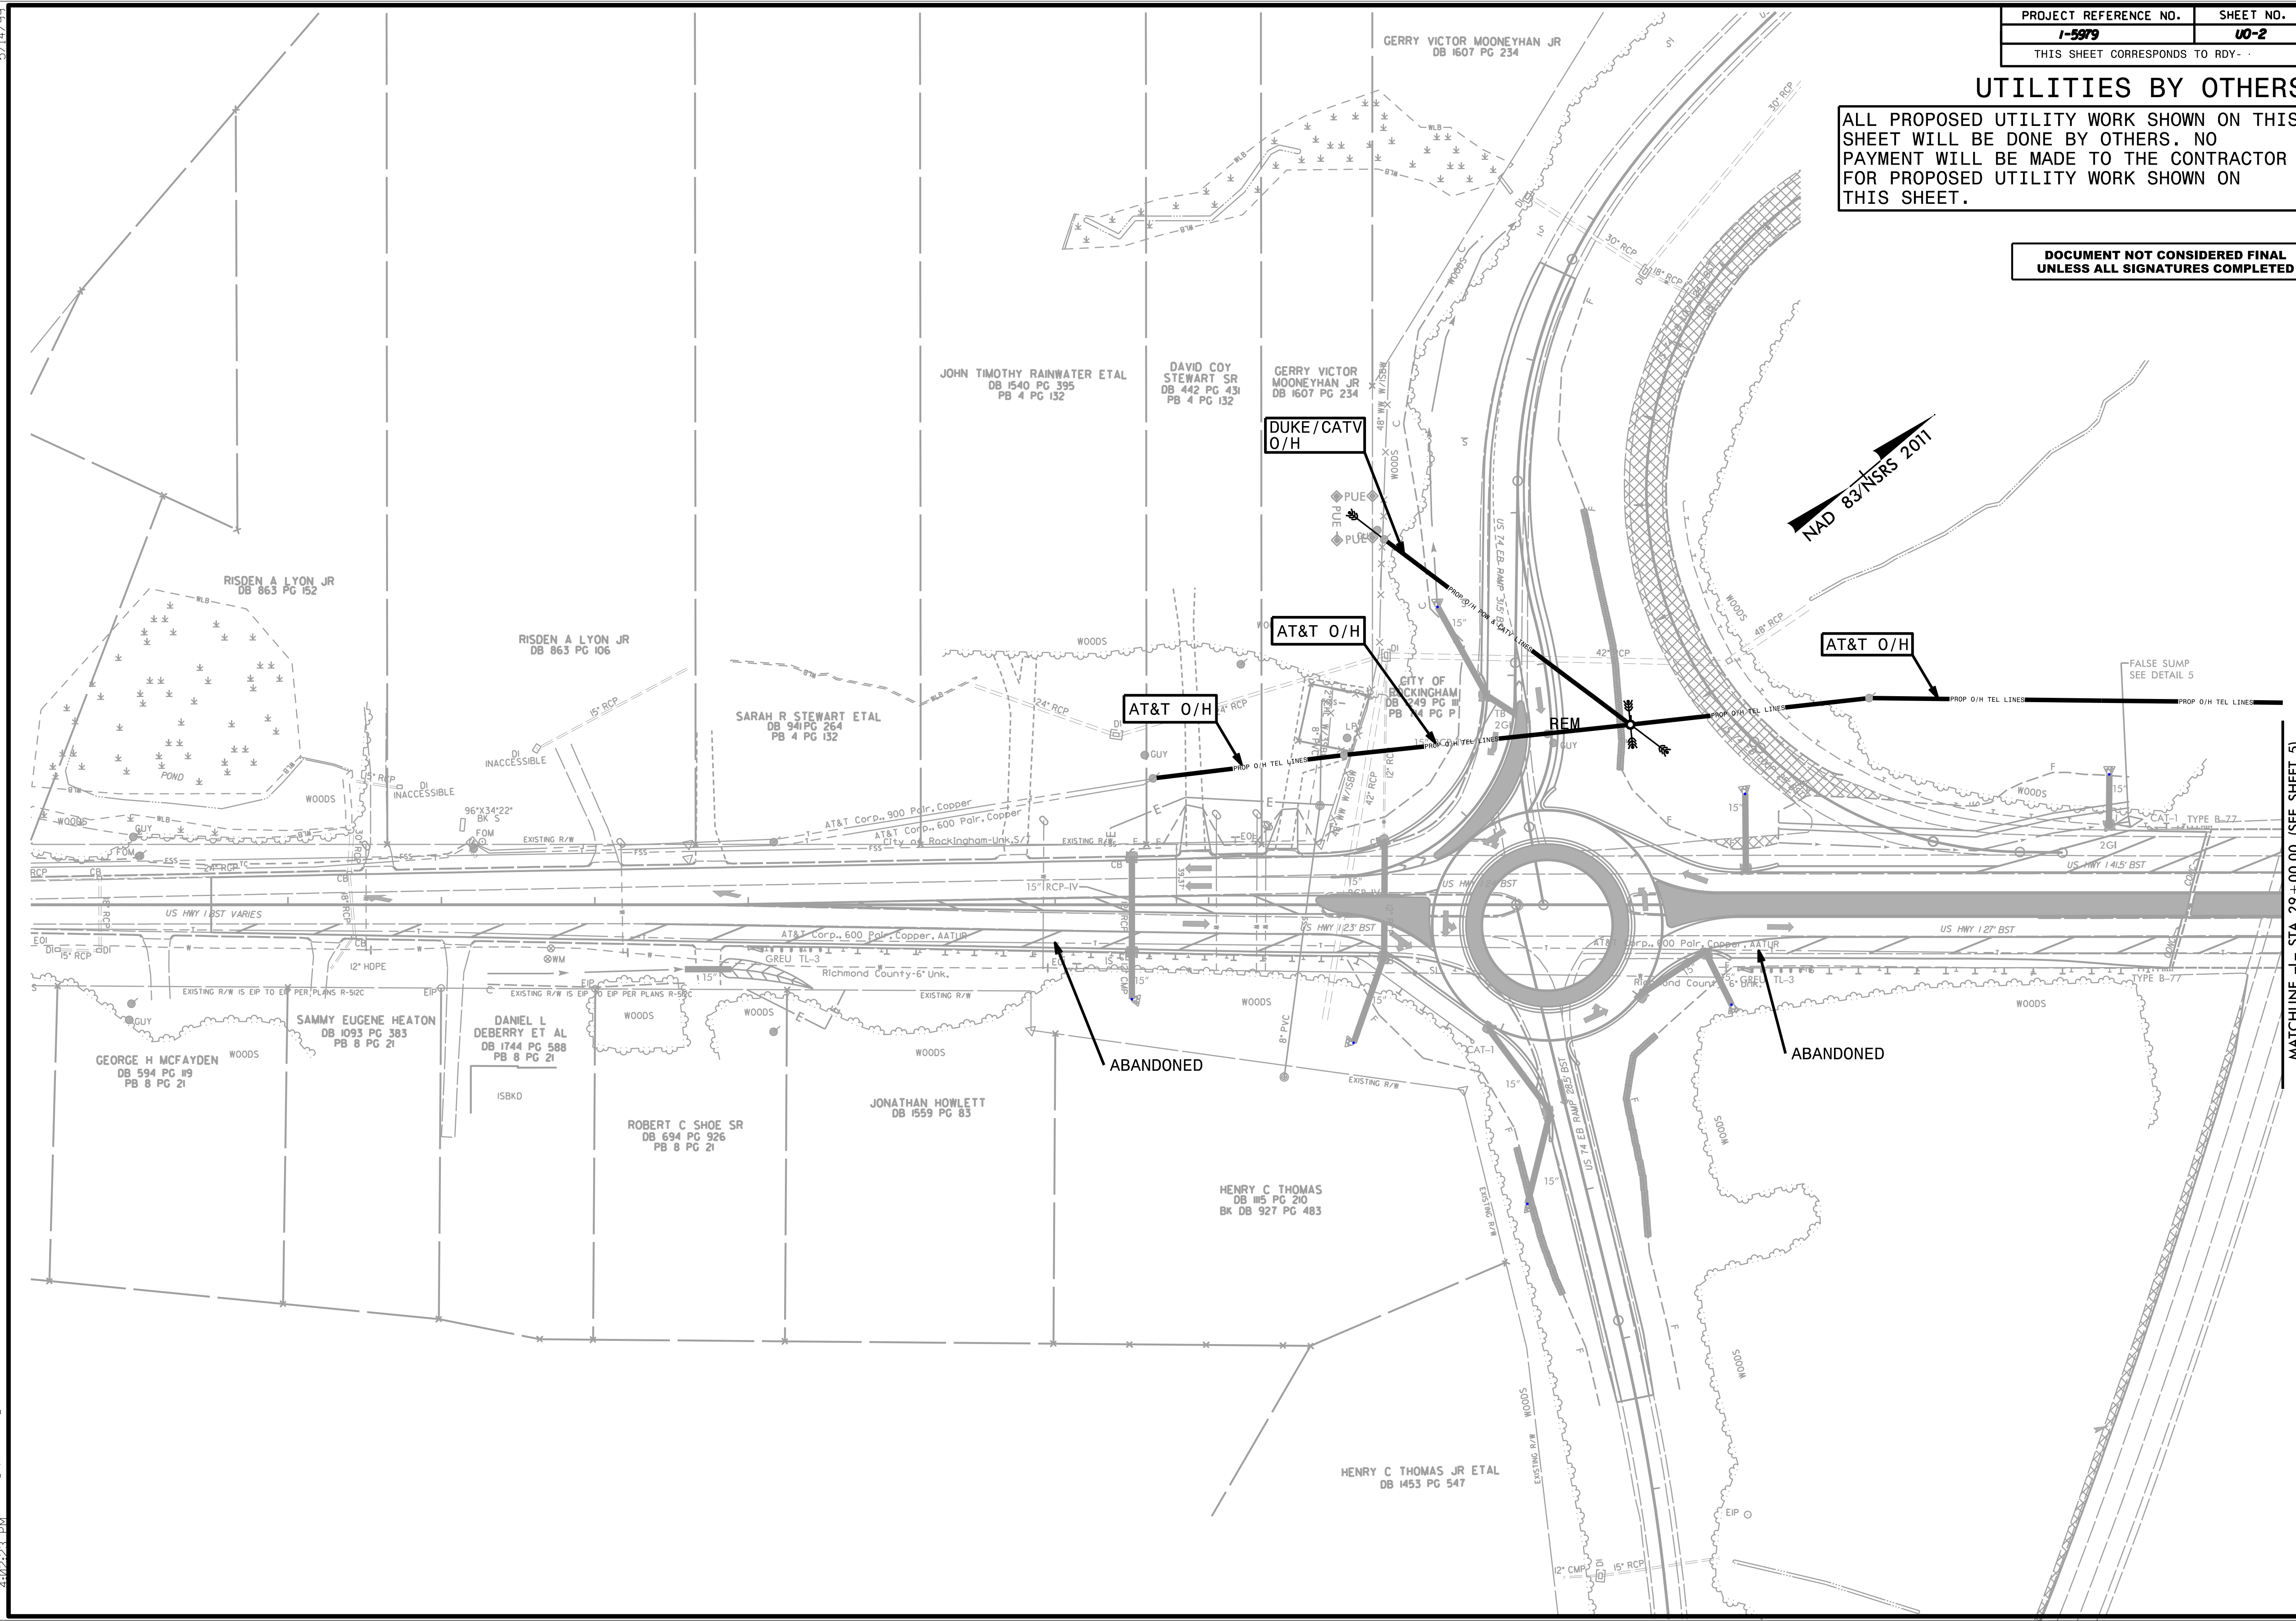

MATCHLINE - STA. 29 + 00.00 (SEE SHEET 5)

5/14/99

12/3/2024 09:39:33_rdy_psh04.dgn 4:02:33 PM

5/14/99


CEP	423783.14	1762769.66	203.50
HW2	423783.45	1762770.42	205.64

PROJECT REFERENCE NO.	SHEET NO.
1-5979	UO-3
THIS SHEET CORRESPONDS TO RDY-	

UTILITIES BY OTHERS

ALL PROPOSED UTILITY WORK SHOWN ON THIS SHEET WILL BE DONE BY OTHERS. NO PAYMENT WILL BE MADE TO THE CONTRACTOR FOR PROPOSED UTILITY WORK SHOWN ON THIS SHEET.

DOCUMENT NOT CONSIDERED FINAL UNLESS ALL SIGNATURES COMPLETED

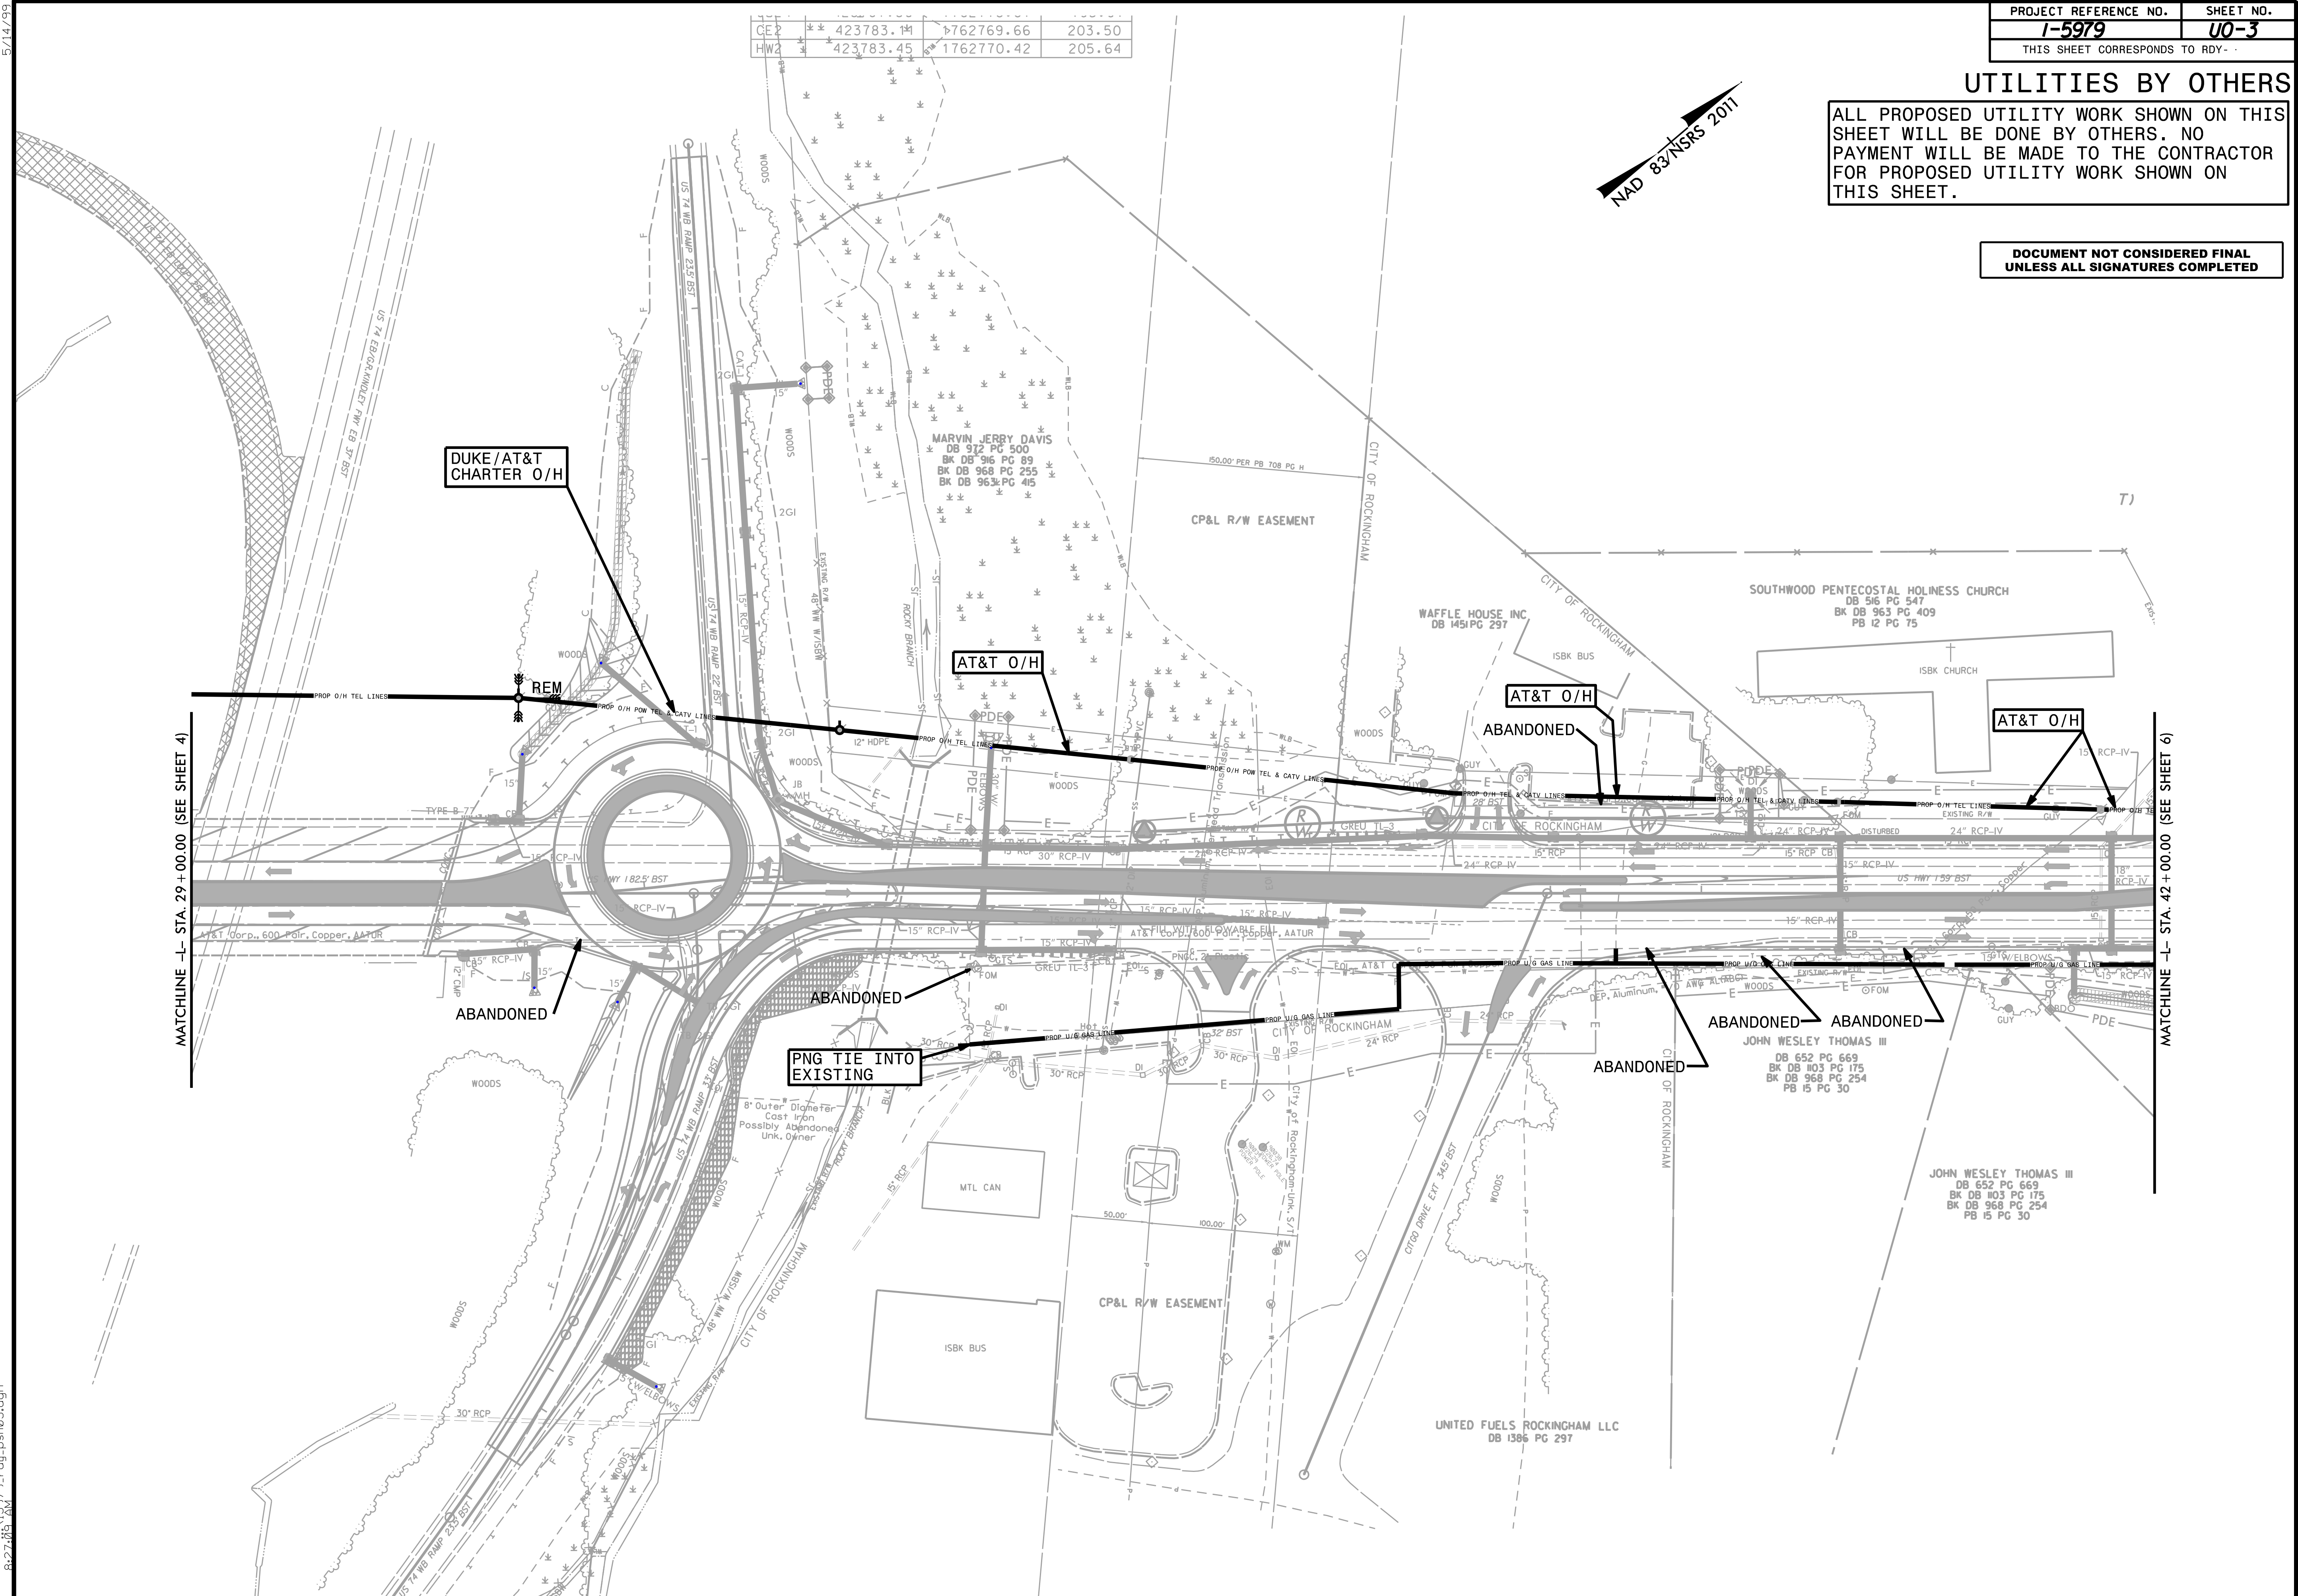

MATCHLINE -L- STA. 29+00.00 (SEE SHEET 4)

MATCHLINE -L- STA. 42+00.00 (SEE SHEET 6)


10/15/2023 15:15:19 rdy_psh05.dgn 8:27:48 AM

UTILITIES BY OTHERS



ALL PROPOSED UTILITY WORK SHOWN ON THIS SHEET WILL BE DONE BY OTHERS. NO PAYMENT WILL BE MADE TO THE CONTRACTOR FOR PROPOSED UTILITY WORK SHOWN ON THIS SHEET.

DOCUMENT NOT CONSIDERED FINAL
UNLESS ALL SIGNATURES COMPLETED

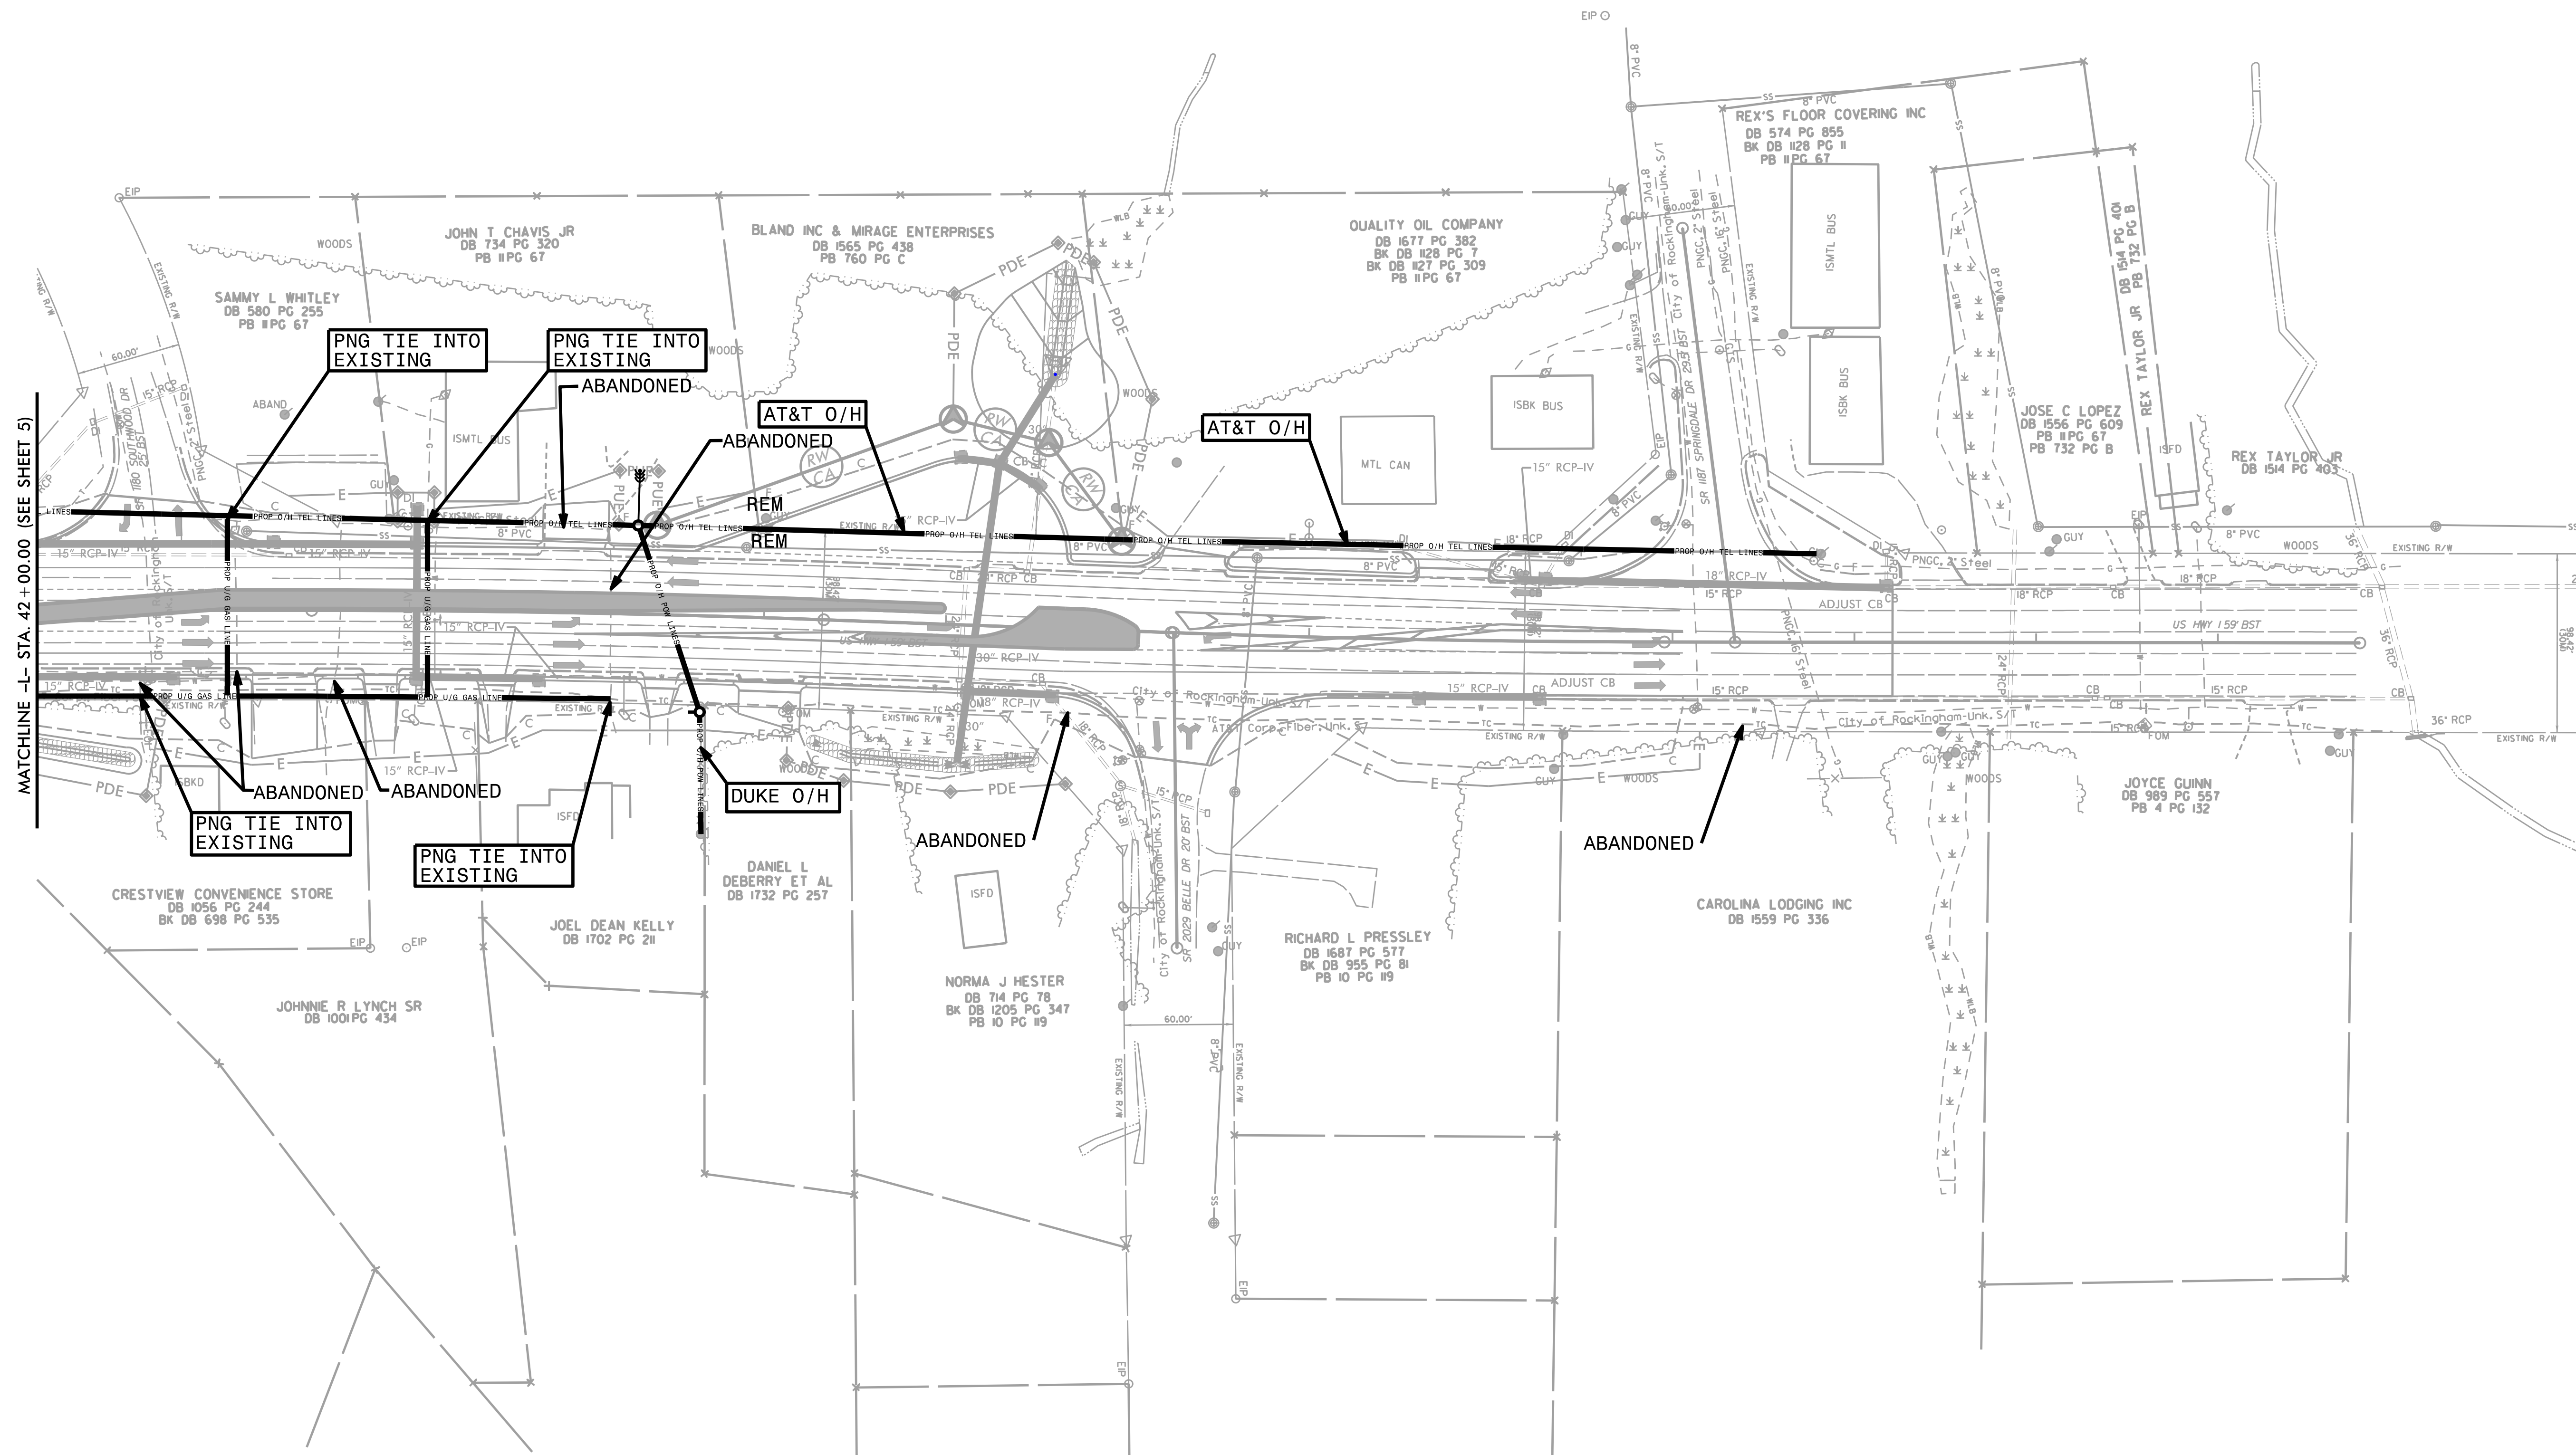

MATCHLINE -L- STA. 42 + 00.00 (SEE SHEET 5)

5/14/99

10/5/2023 8:28:17 9: r.d.y._psh06.dgn