

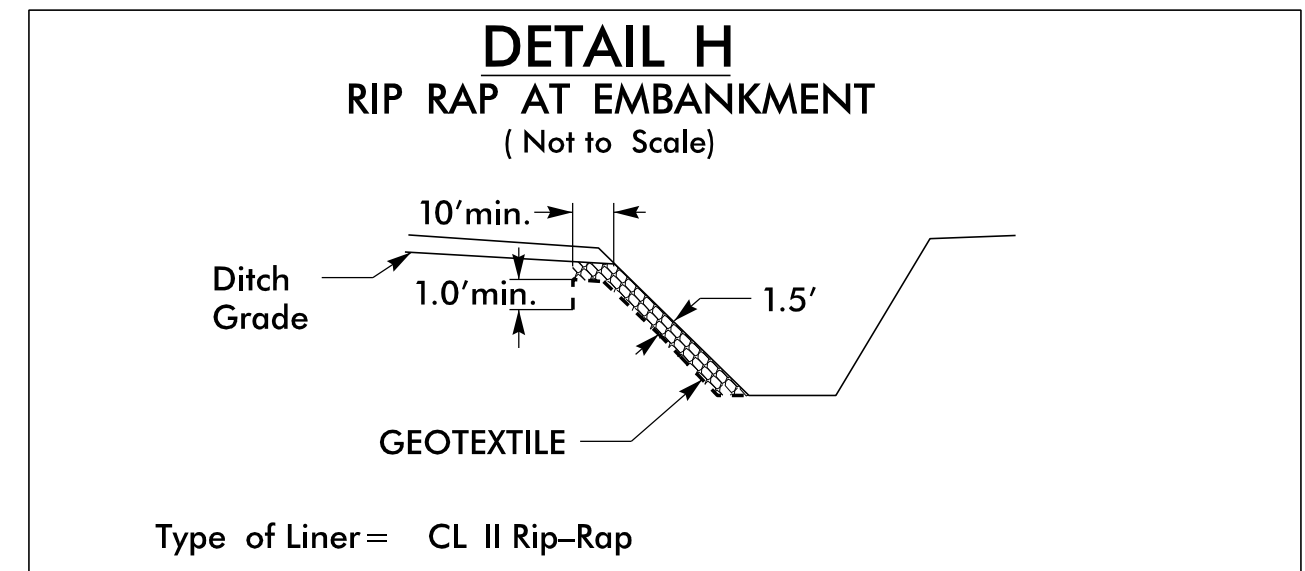
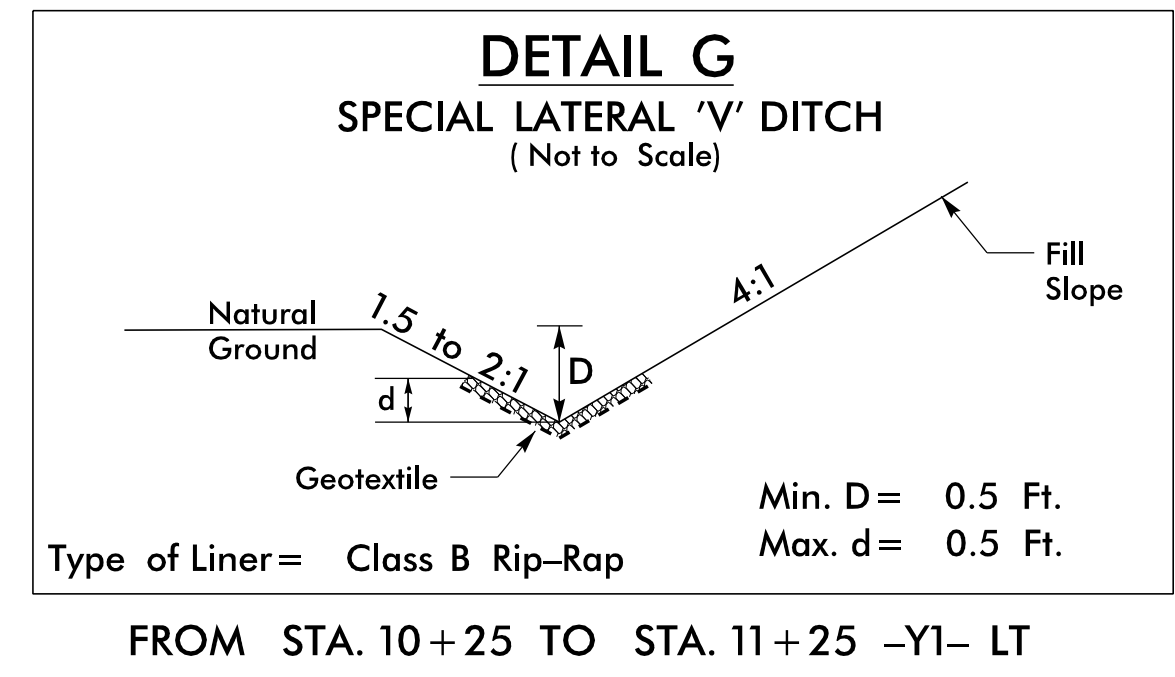
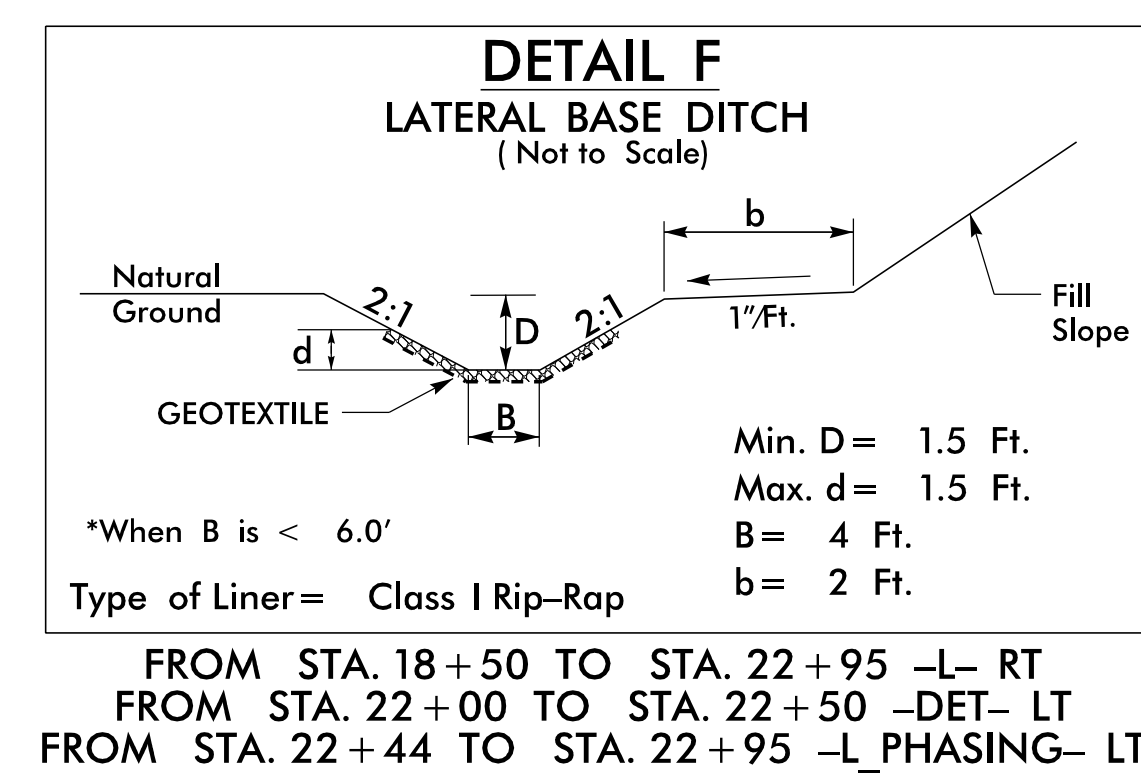
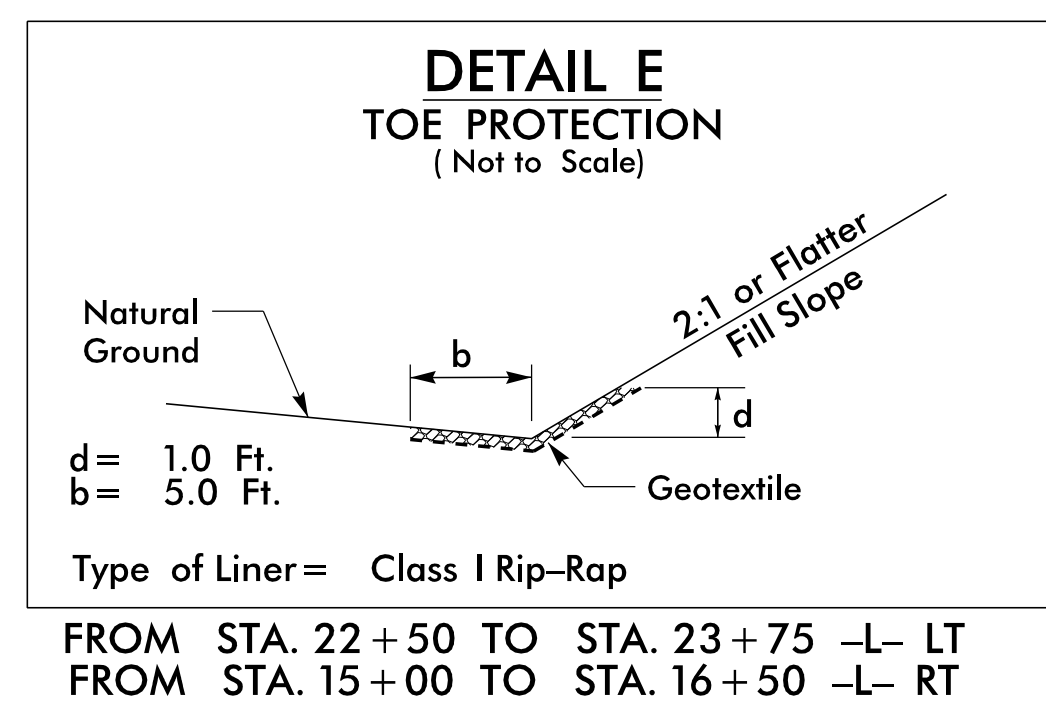
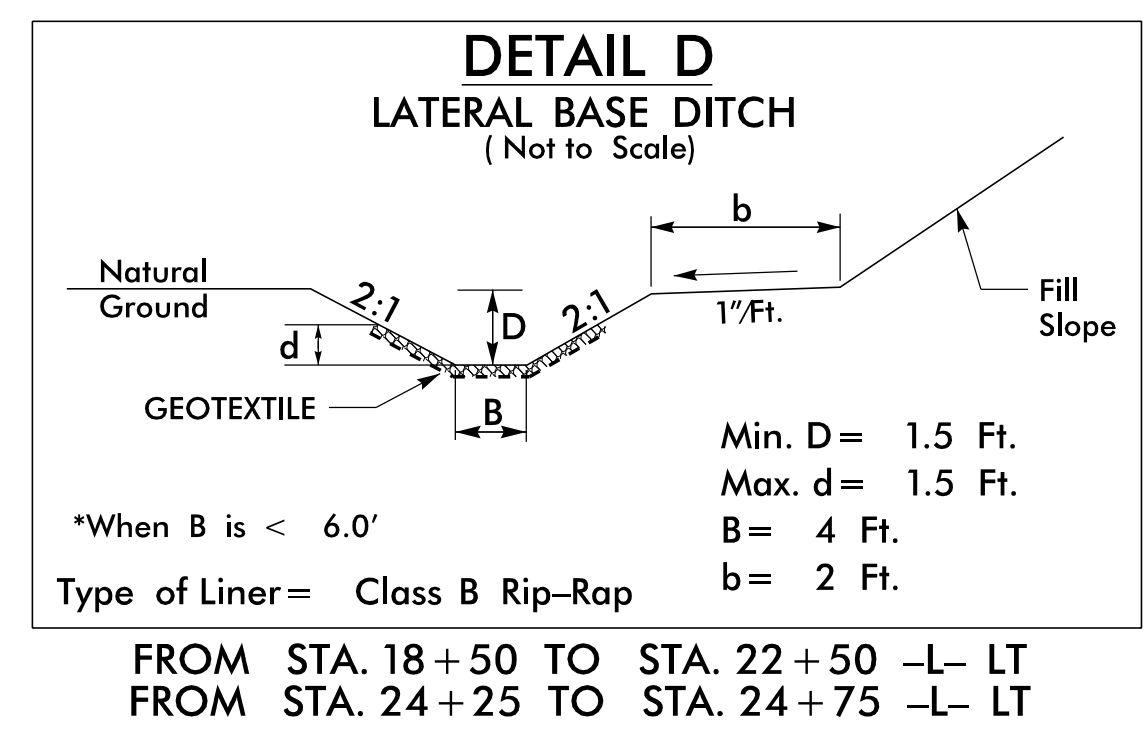
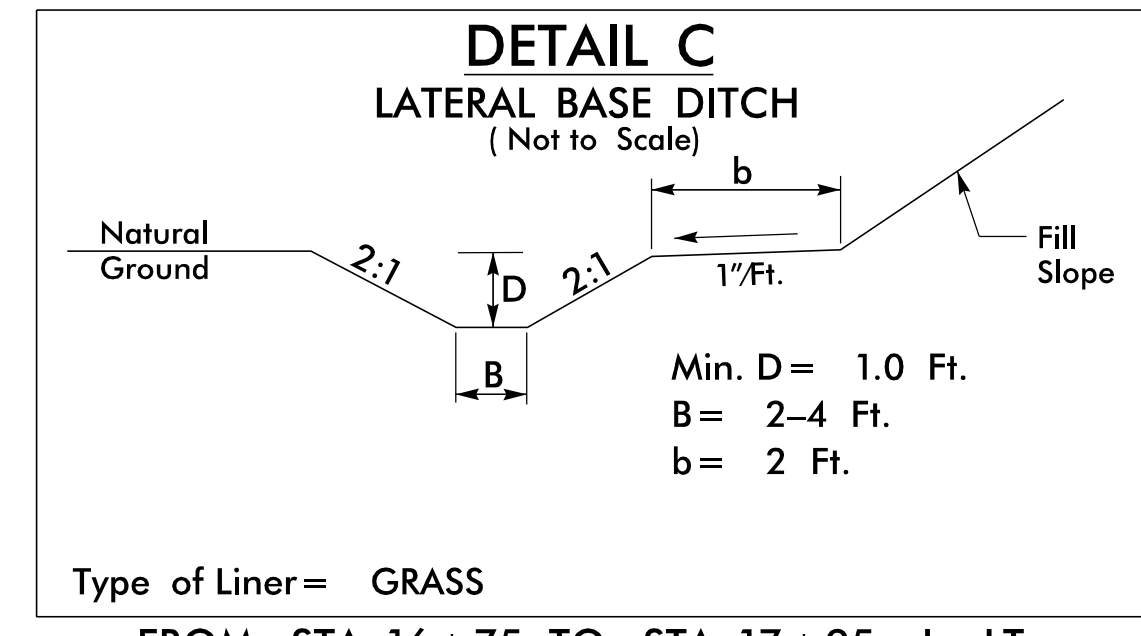







8/17/99

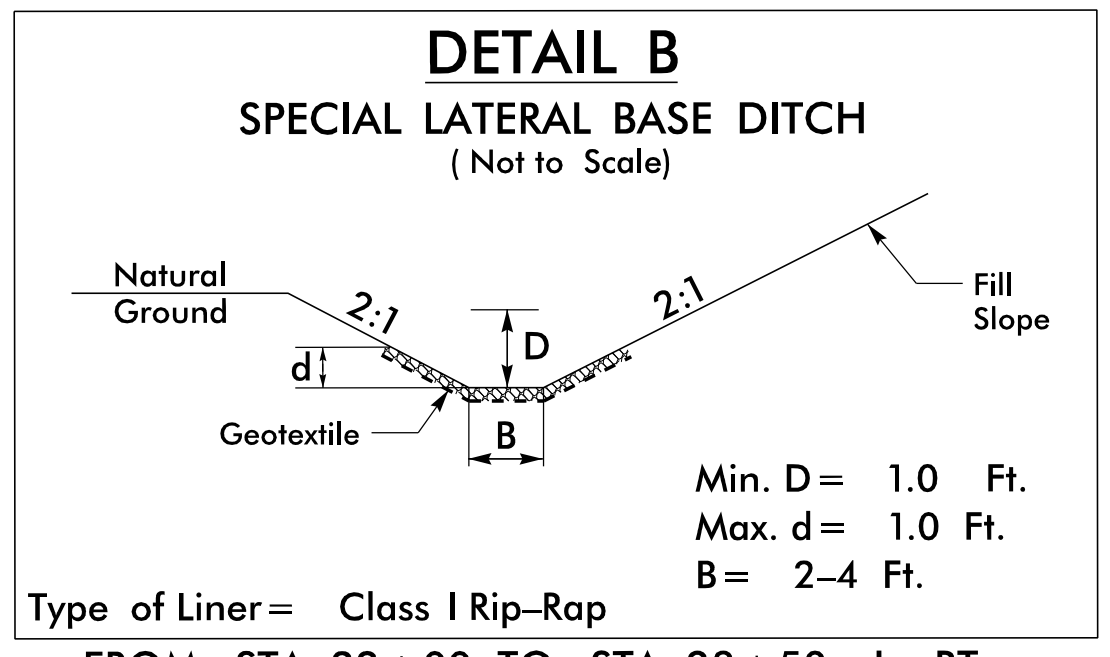

DOCUMENT NOT CONSIDERED FINAL UNLESS ALL SIGNATURES COMPLETED

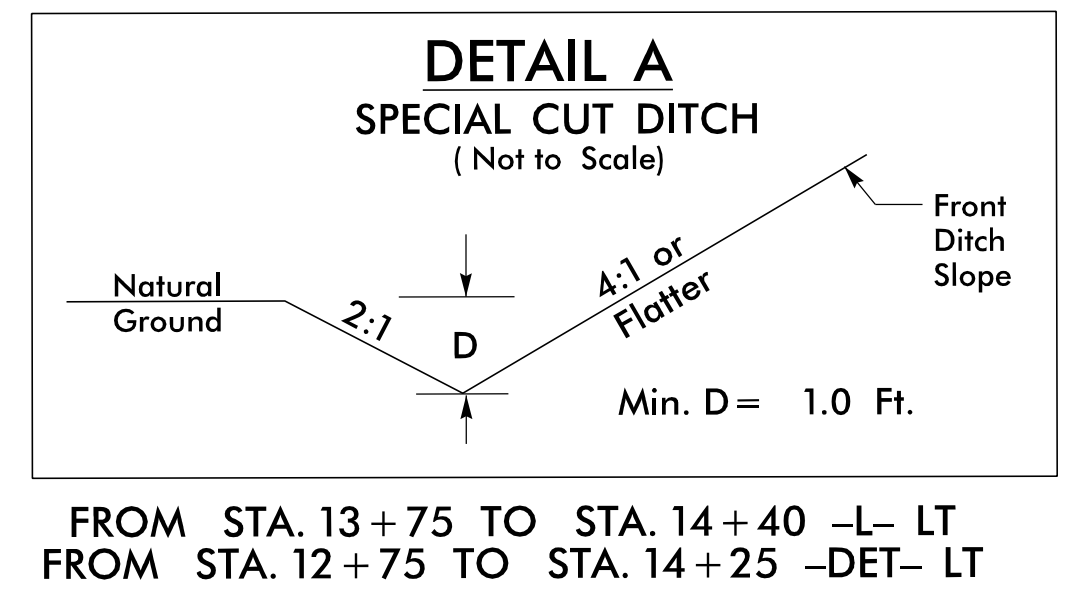

ALN	FROM STA.	TO STA.	RIP-RAP (TONS)	GEOTEXTILE (SY)
-L-	17+95	18+03	8	11
-L-	18+32	18+45	18	24
-L-	18+30	18+50	15	21
-DET-	17+56	17+64	5	7
-DET-	17+93	18+00	15	20

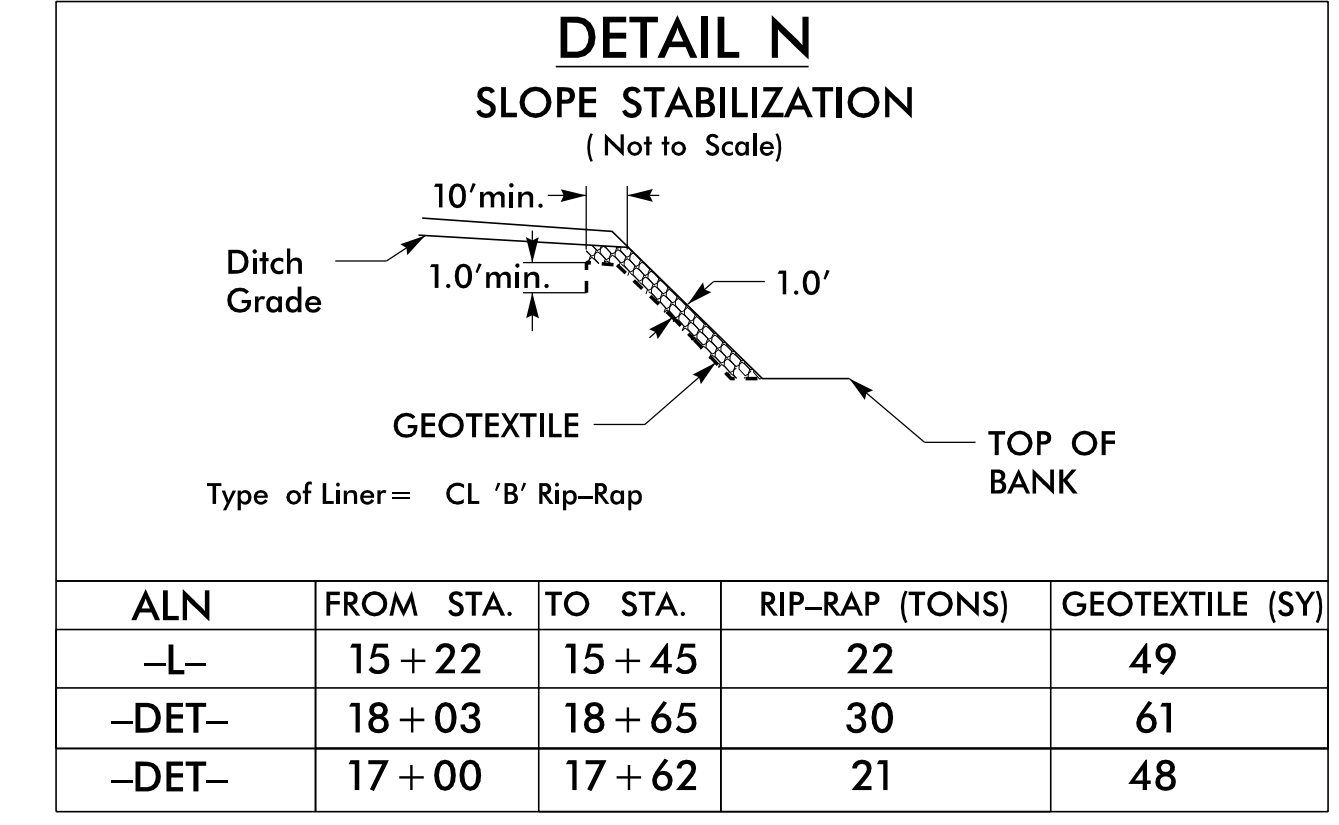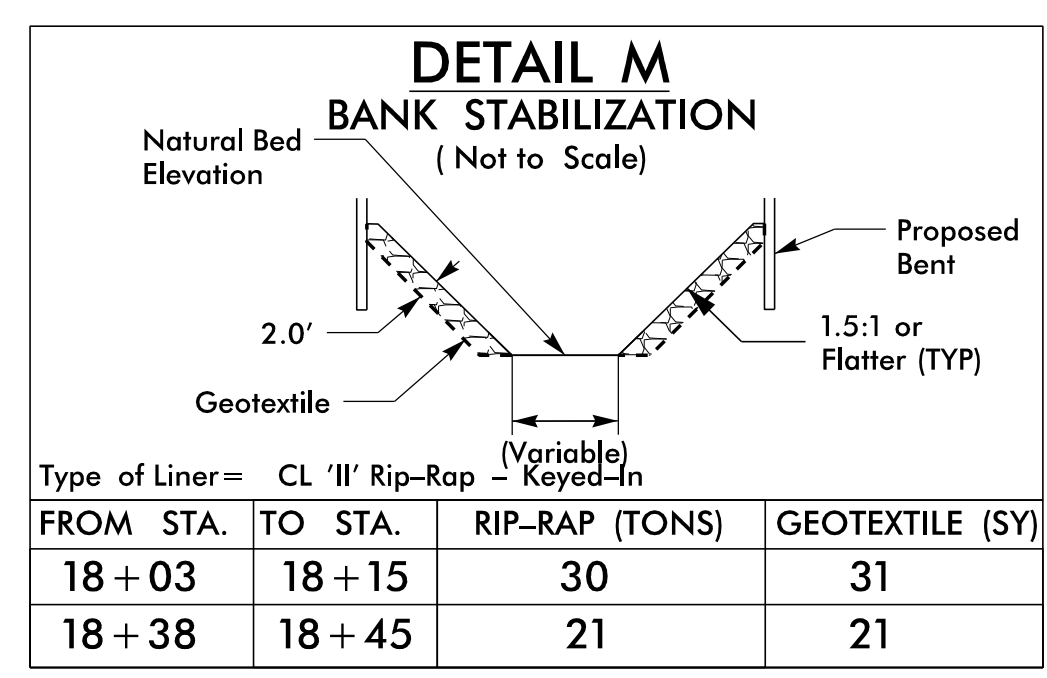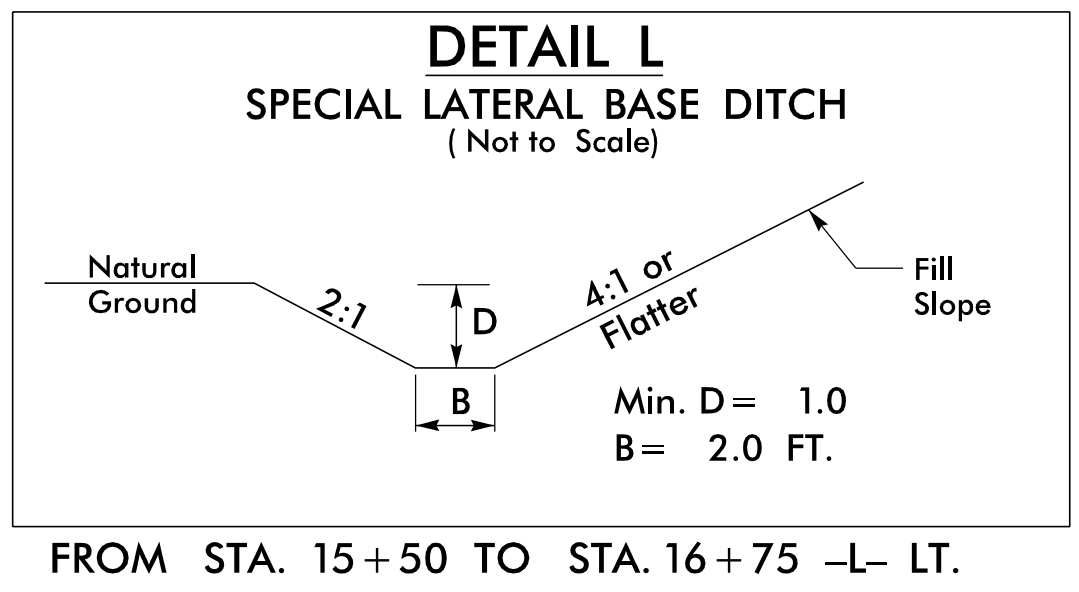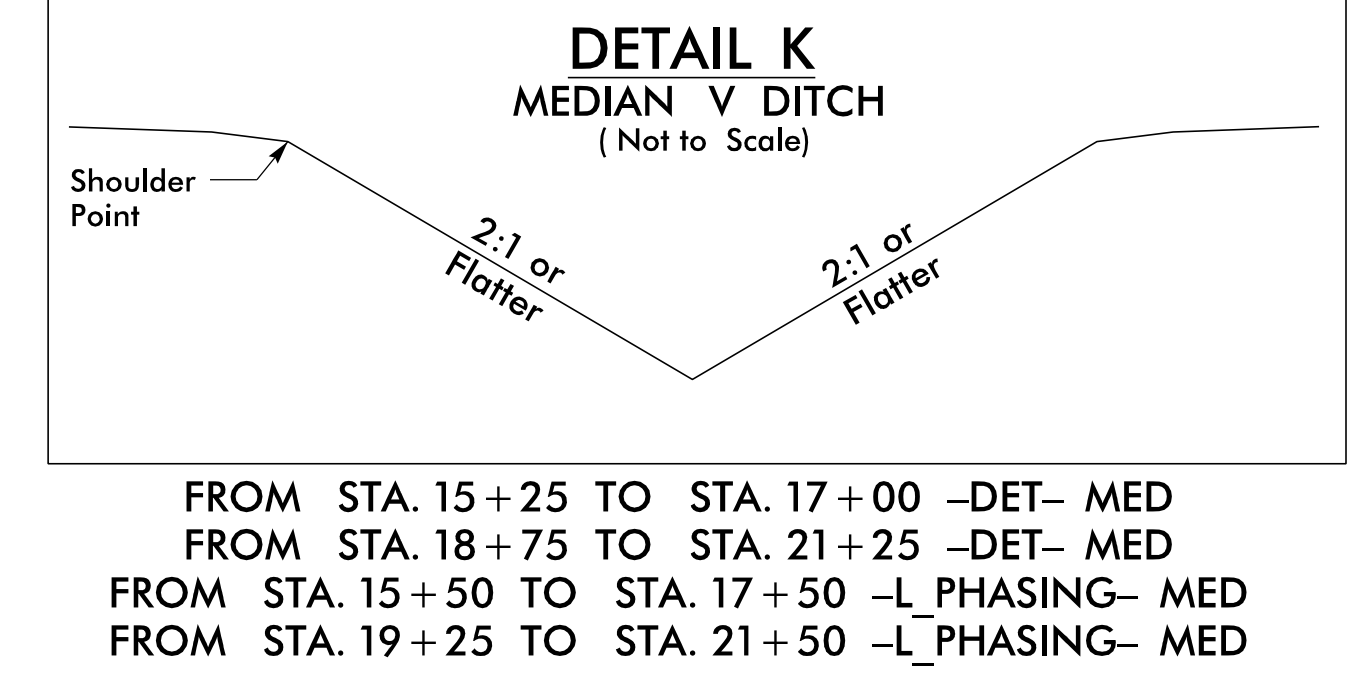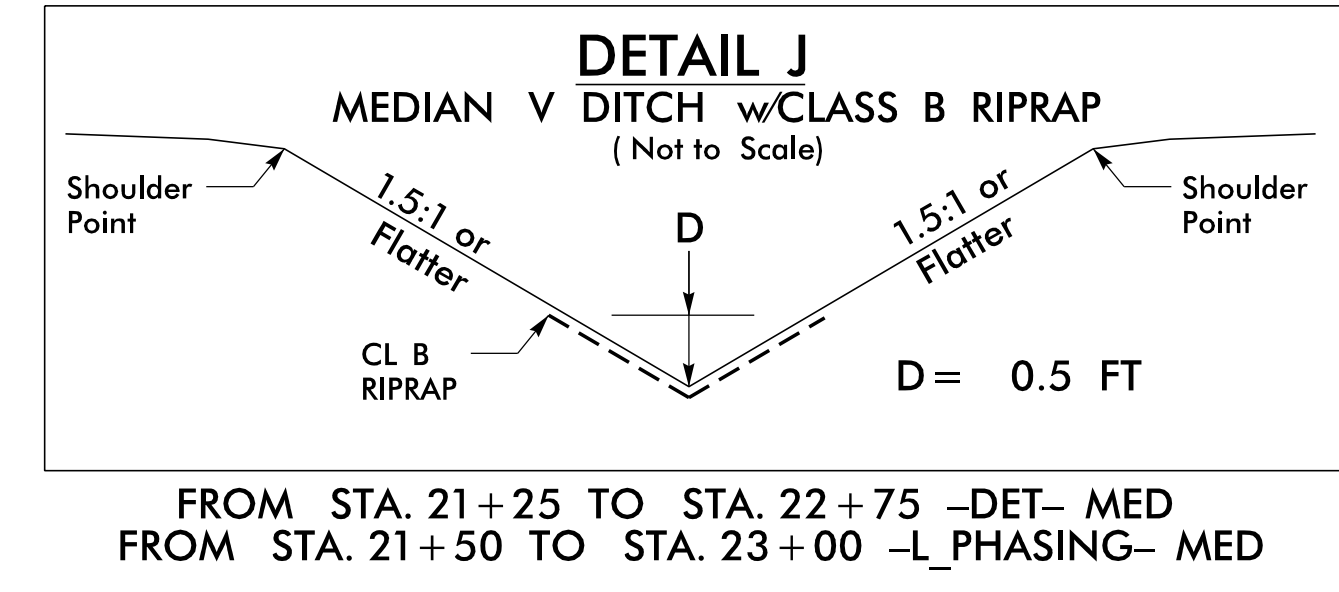

REVISIONS

10/13/28 AM
09:01:00
09:01:00
3/5/2024