


ALL PAVEMENT MARKINGS ARE EXISTING UNLESS OTHERWISE NOTED. SEE NCDOT RSD, 1101.02, SHEET 1 OF 14, FOR ADDITIONAL SIGN AND DEVICE INFORMATION.

APPROVED: *Richard Odynski*
SFBTEA00AF014E4

DATE: 12/17/2024

SEAL

DOCUMENT NOT CONSIDERED FINAL UNLESS ALL SIGNATURES COMPLETED

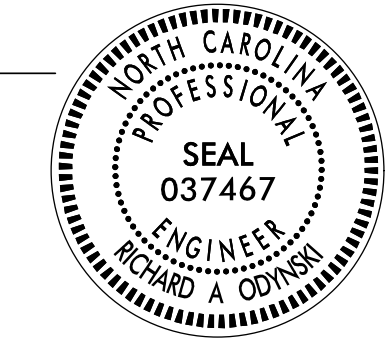

wsp

1001 Morehead Square Dr.
 Suite 610
 Charlotte NC, 28203
 NC LIC. NO. F-0165

TRANSPORTATION
 MANAGEMENT PLAN
 PHASE I