


09/08/99

PROJECT: BR-0100

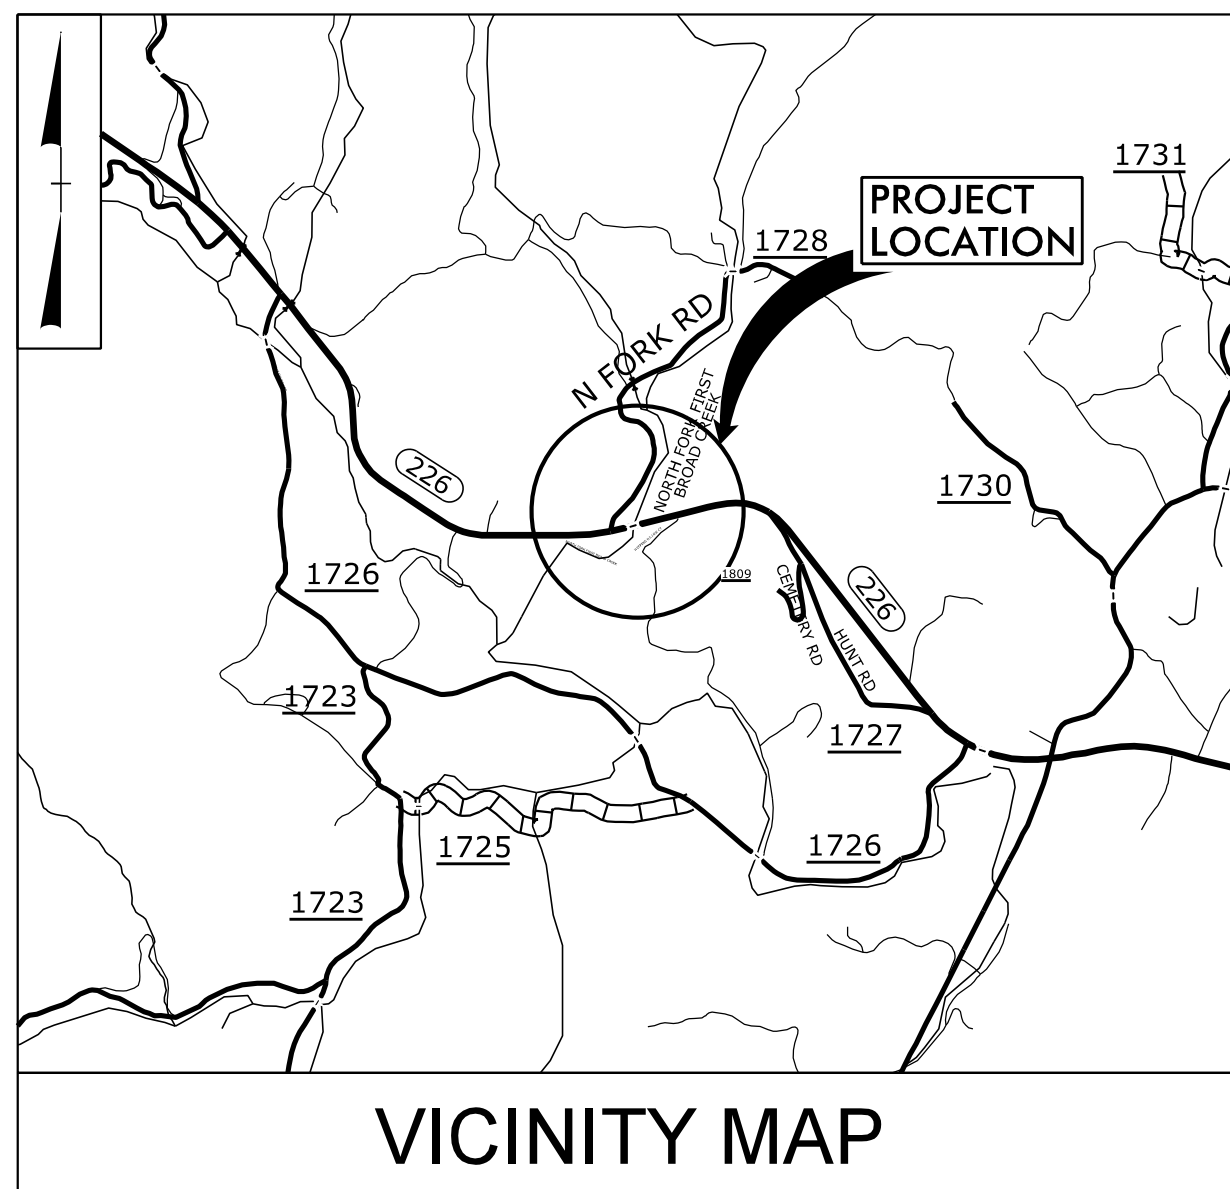

STATE OF NORTH CAROLINA
DIVISION OF HIGHWAYS



**UTILITIES BY OTHERS PLANS
RUTHERFORD COUNTY**

**LOCATION: BRIDGE No. 40 ON NC 226 OVER NORTH FORK
FIRST BROAD CREEK**

TYPE OF WORK: GRADING, DRAINAGE, PAVING AND STRUCTURE

T.I.P. NO.	SHEET NO.
BR-0100	UO-1

NOTE:
ALL UTILITY WORK SHOWN ON THIS SHEET WILL BE DONE BY OTHERS. NO PAYMENT WILL BE MADE TO THE CONTRACTOR FOR UTILITY WORK SHOWN ON THIS SHEET.

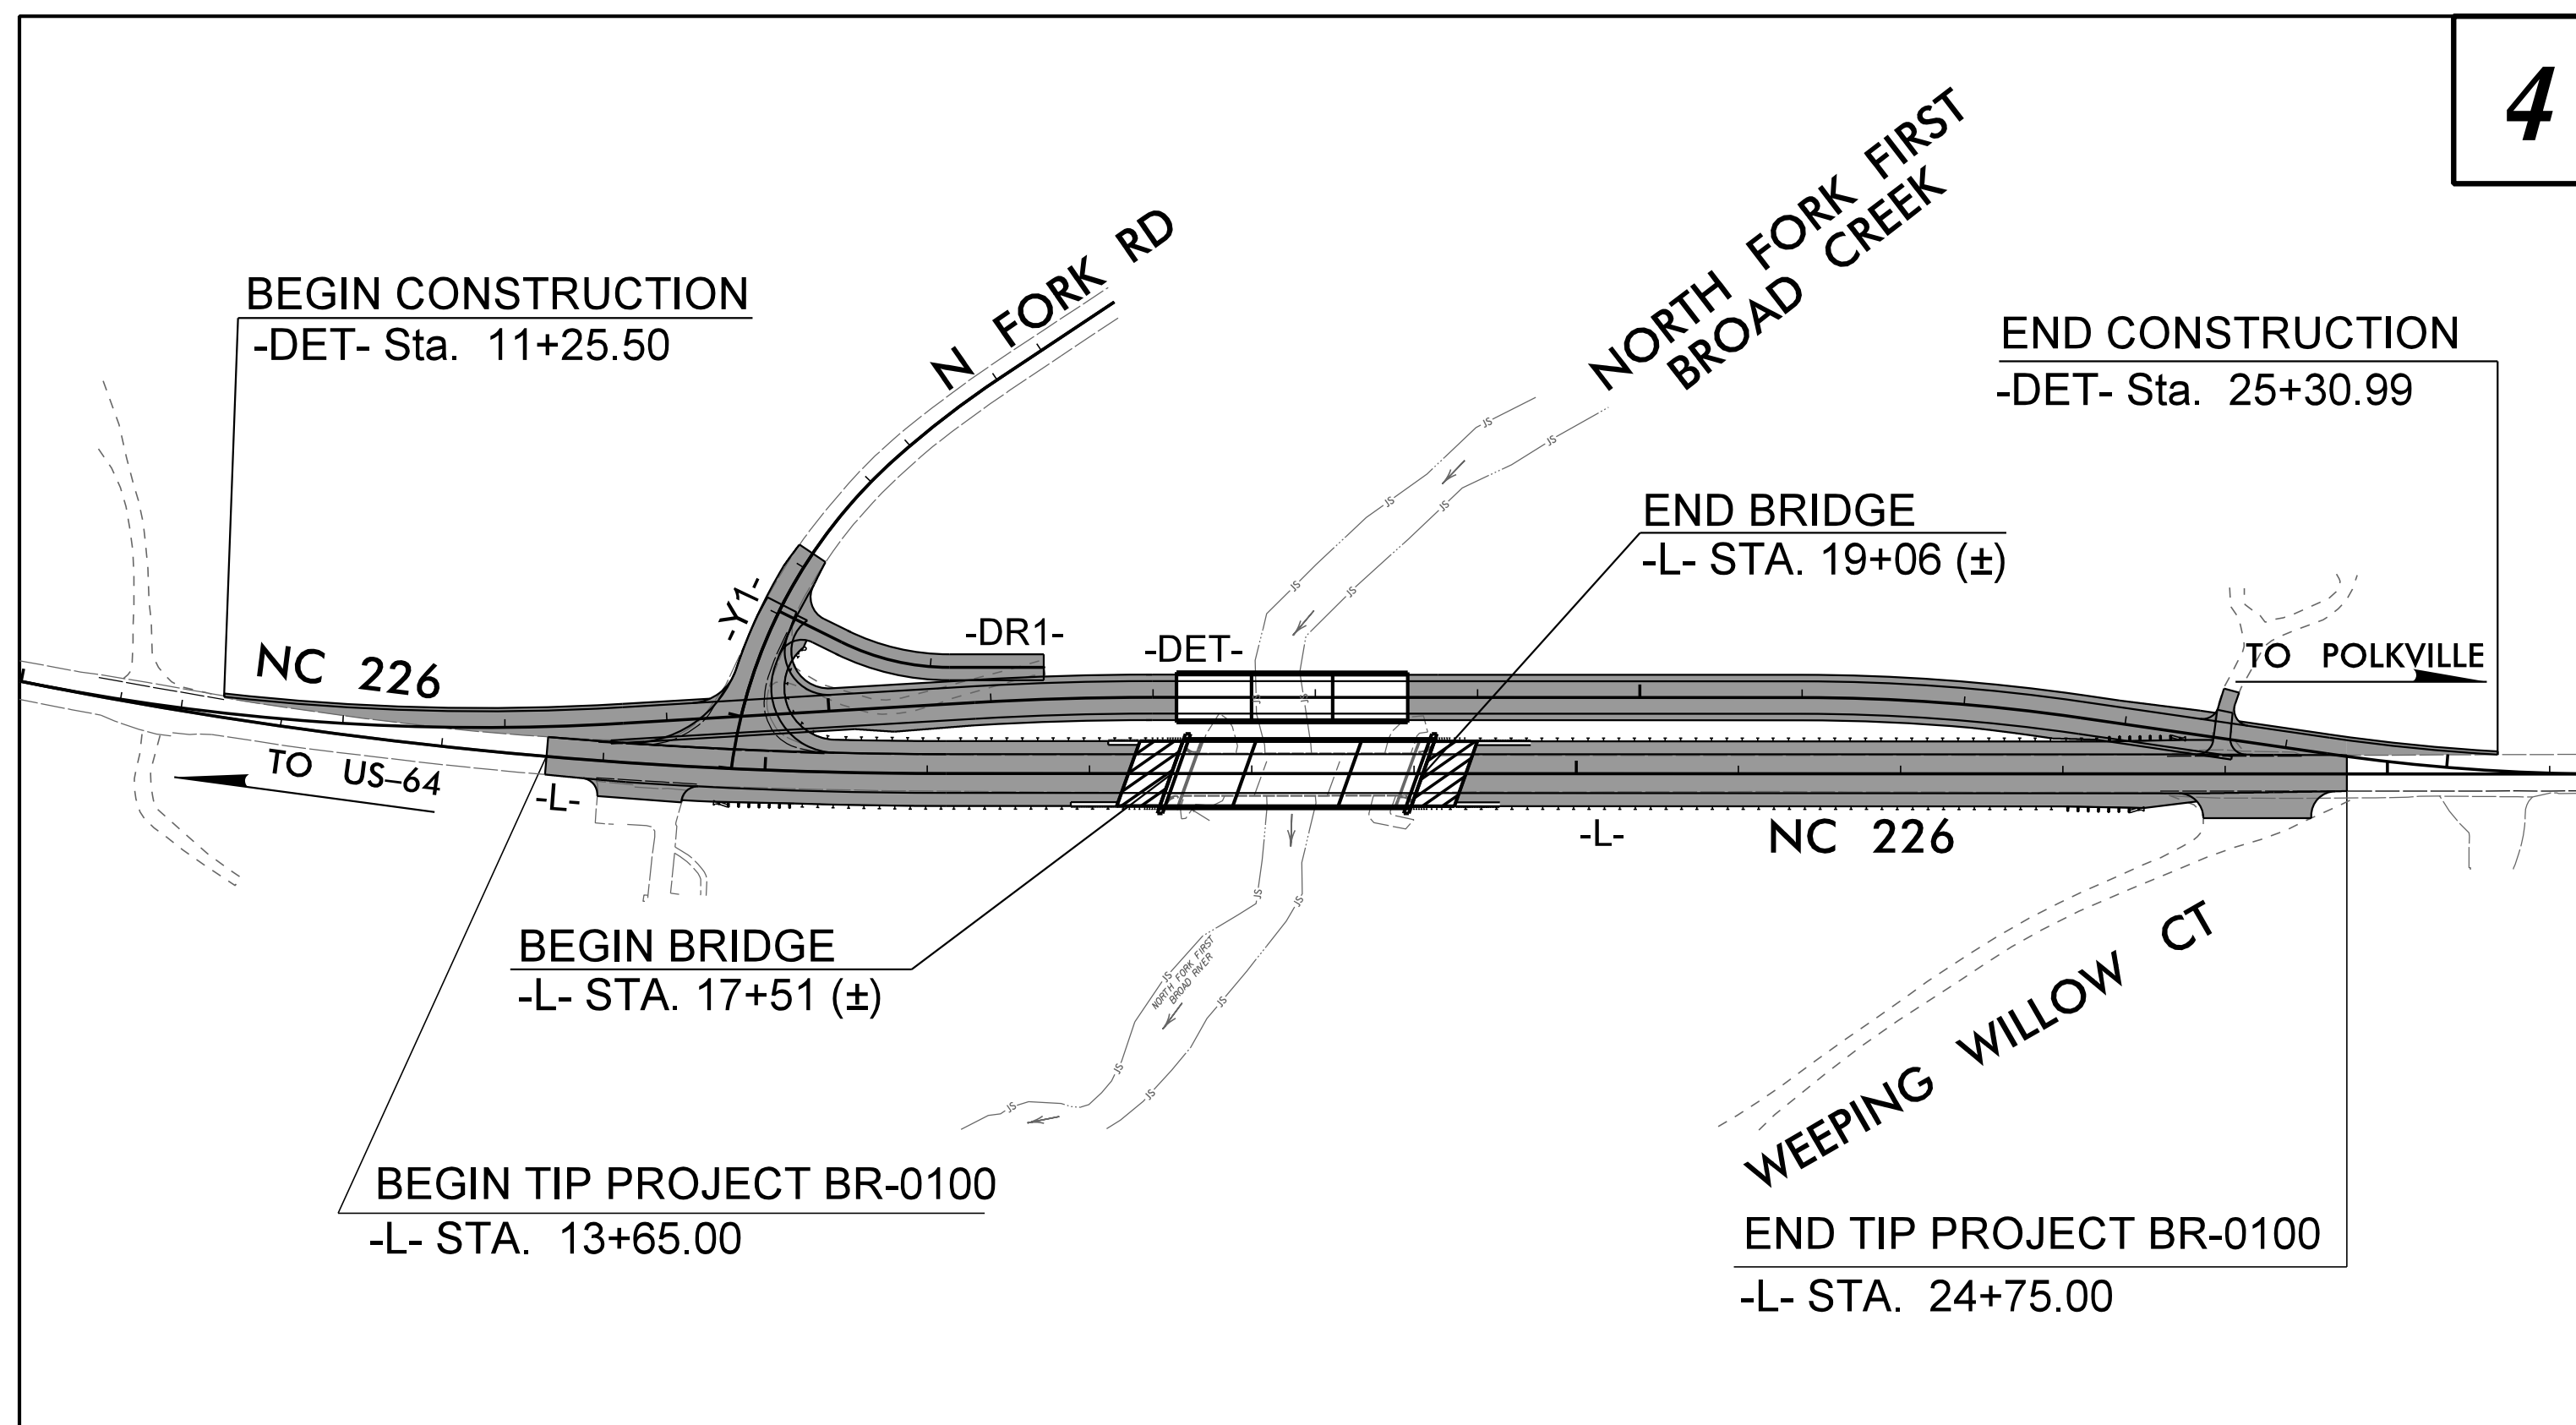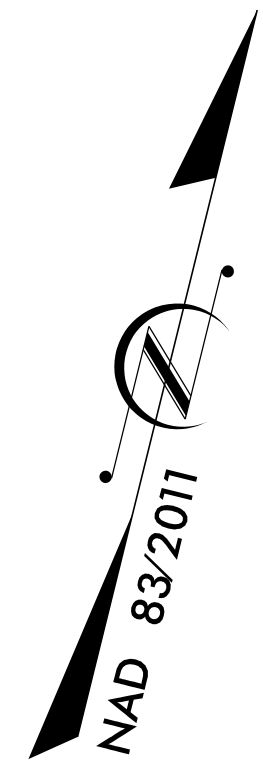

CONTRACT:

GRAPHIC SCALES




INDEX OF SHEETS

SHEET NO.:	DESCRIPTION:
UO-1	TITLE SHEET
UO-2	UBO PLAN SHEET

UTILITY OWNERS WITH CONFLICTS


- (A) POWER - RUTHERFORD ELECTRIC MEMBERSHIP CORPORATION
- (B) COMMUNICATION - AT&T

PREPARED IN THE OFFICE OF:

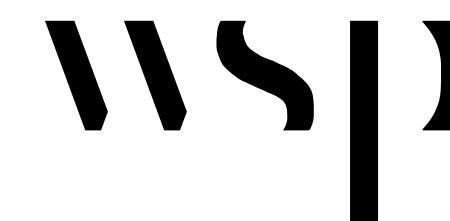

WSP USA
434 FAYETTEVILLE STREET
SUITE 1500
RALEIGH, NC 27601
TEL: 1.919.836.4040
FAX: 1.919.836.4099
LICENSE NO. F-0165

ROGER WORTHINGTON, PE UTILITY PROJECT MANAGER
BRANDT BROUGHTON, PE PROJECT UTILITY COORDINATOR

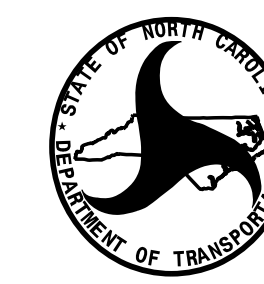

DIVISION OF HIGHWAYS
UTILITIES UNIT
1555 MAIL SERVICES CENTER
RALEIGH, NC 27699-1555
PHONE (919) 707-6690
FAX (919) 250-4151

R. KEITH RADCLIFF DIVISION SENIOR UTILITY COORDINATOR
JOHN D. METCALF DIVISION UTILITY COORDINATOR

10:09:38 AM
BR-0100_rdy_tsh.dgn
3/22/2023