




CROSS SECTION INDEX


-L-	X-2 THRU X-9
-DET-	X-10 THRU X-19
-L_PHASING-	X-20 THRU X-27
-Y1-	X-28
-Y1_DET-	X-29
-DR1-	X-30 THRU X-31

6/23/16

Note:  
Approximate Quantities Only. Unclassified Excavation,  
Fine Grading, Clearing and Grubbing, Breaking of  
Existing Pavement and Removal of Existing Pavement  
will be paid for at the Lump Sum Price for  
"GRADING."


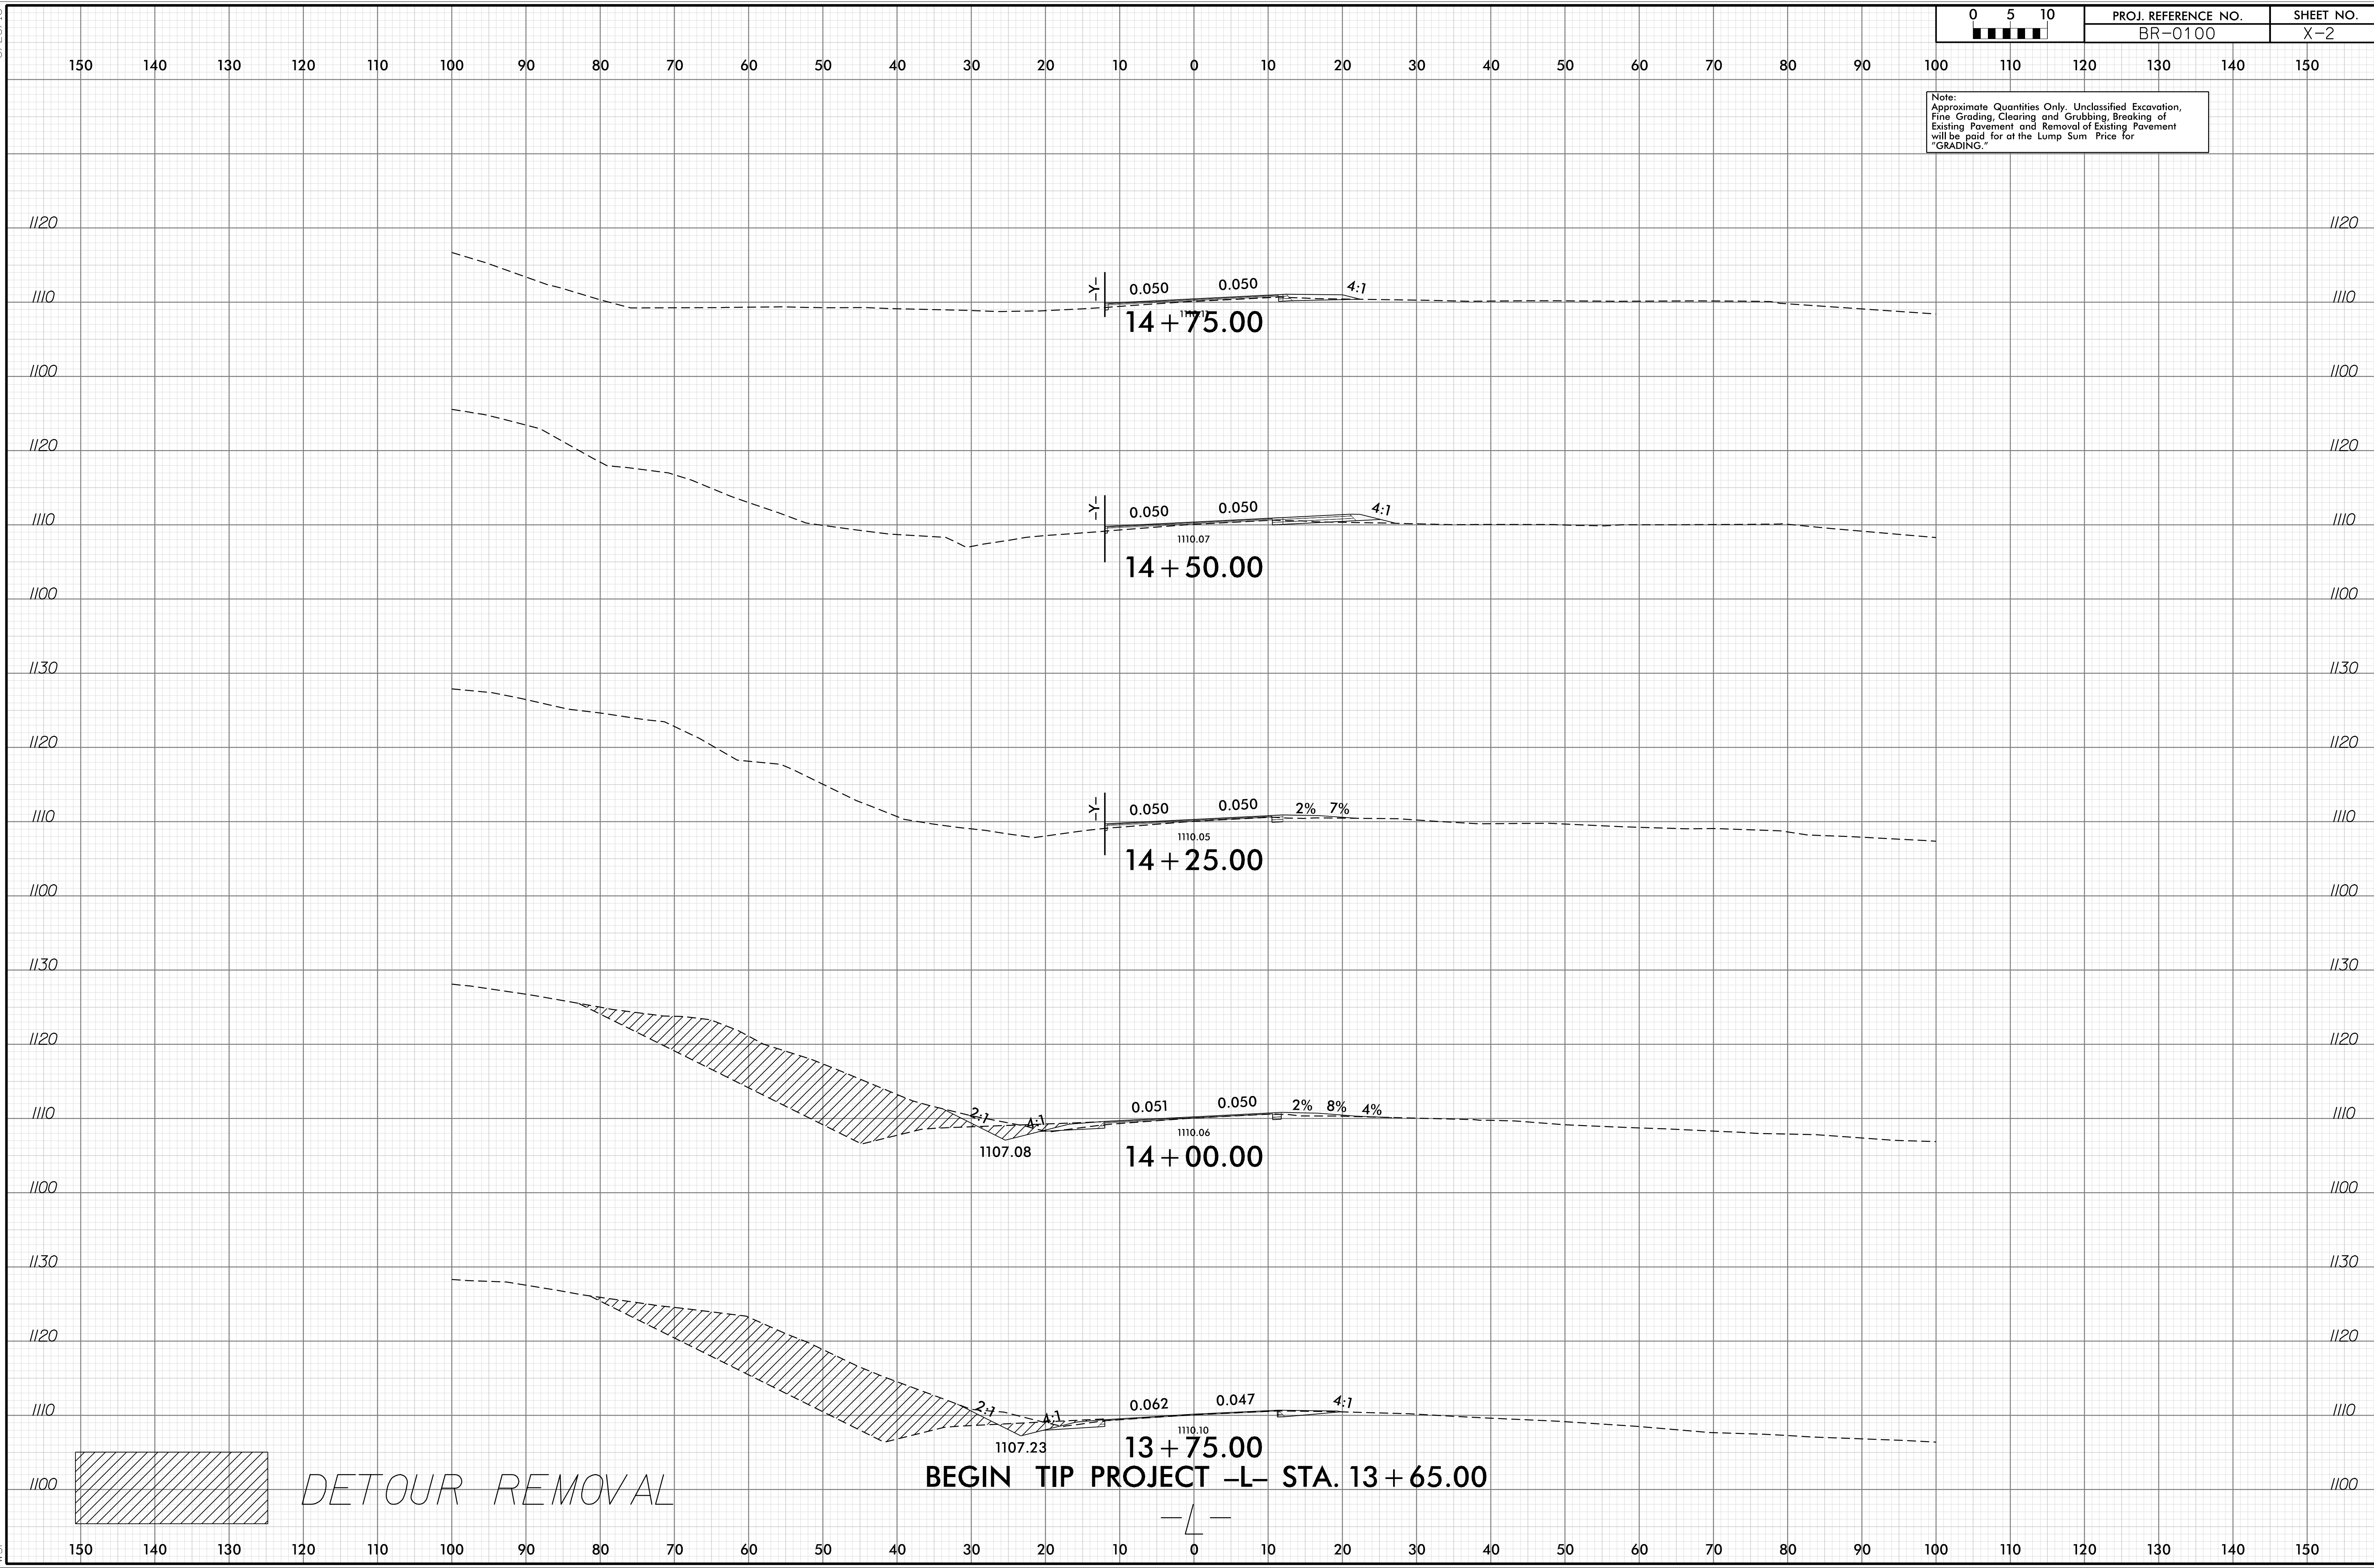


I:\DEC-2024\1019  
VSB\roadway\CorridorModeling\BR-0100-rdy-XPL-L.dgn

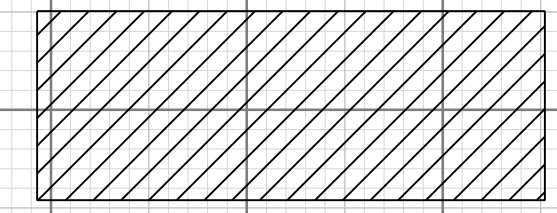


DETOUR REMOVAL

BEGIN TIP PROJECT -L- STA. 13+65.00

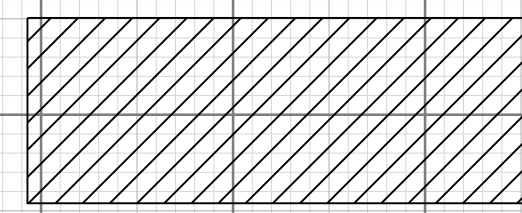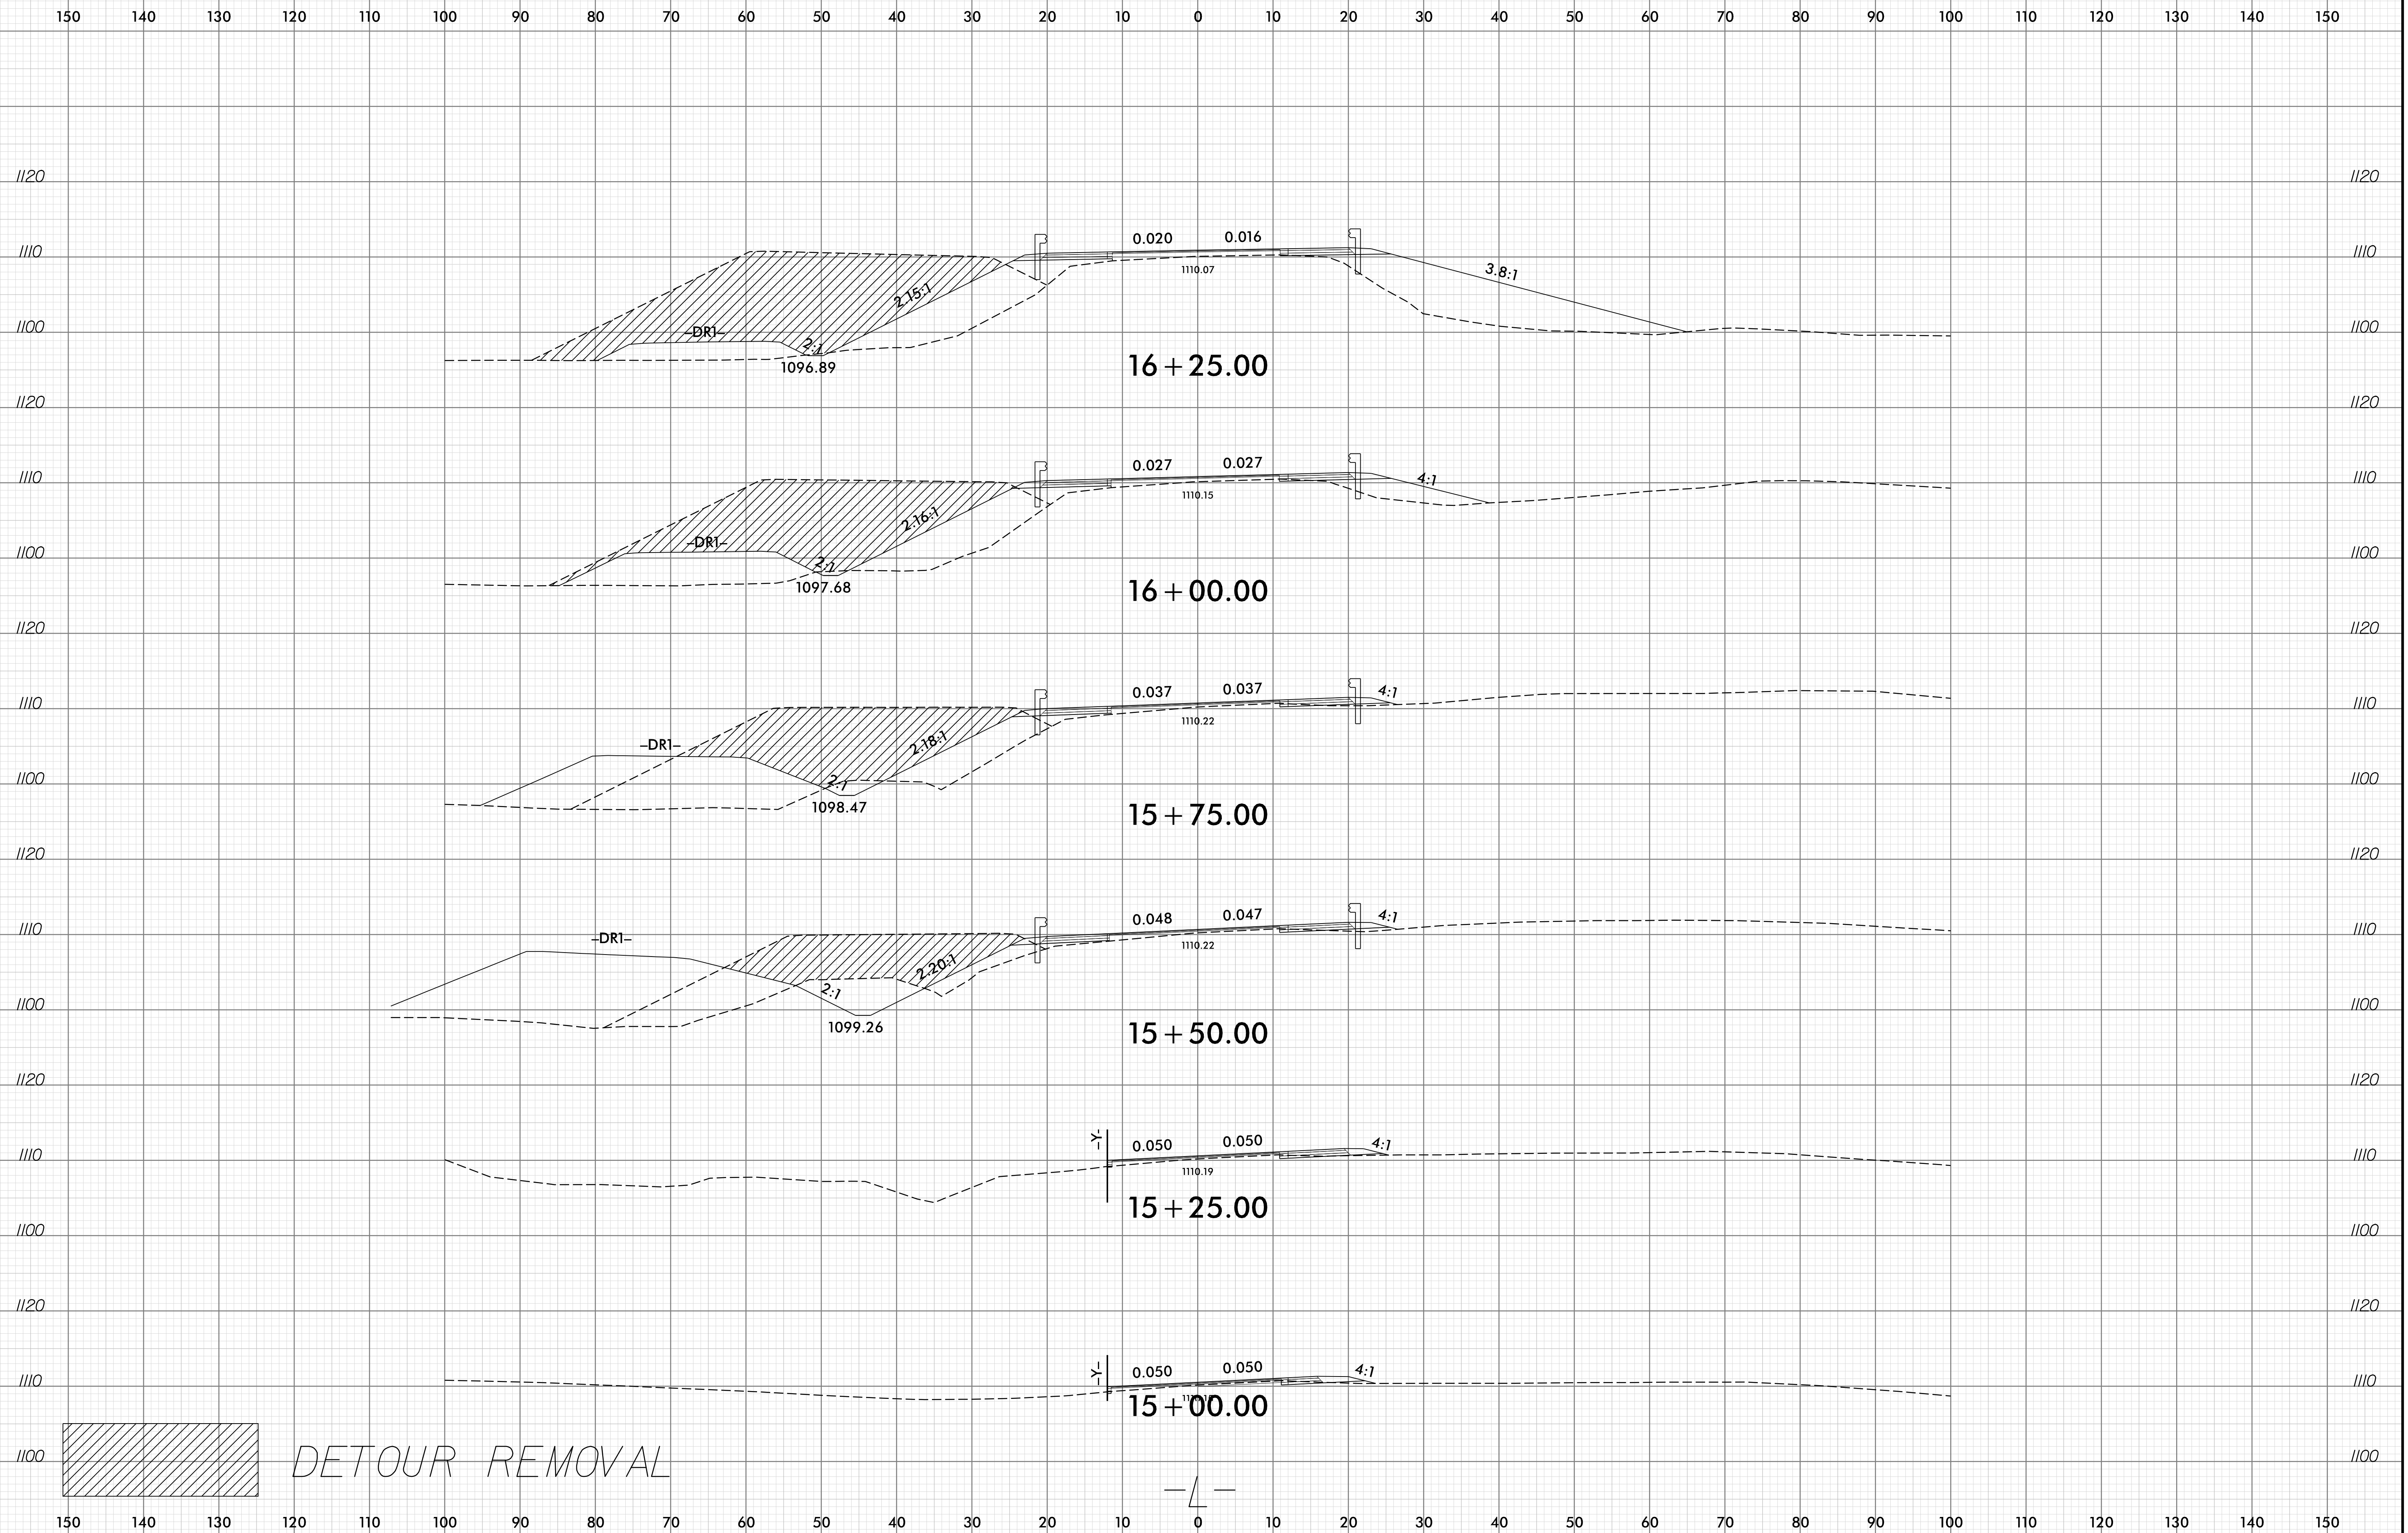



DETOUR REMOVAL

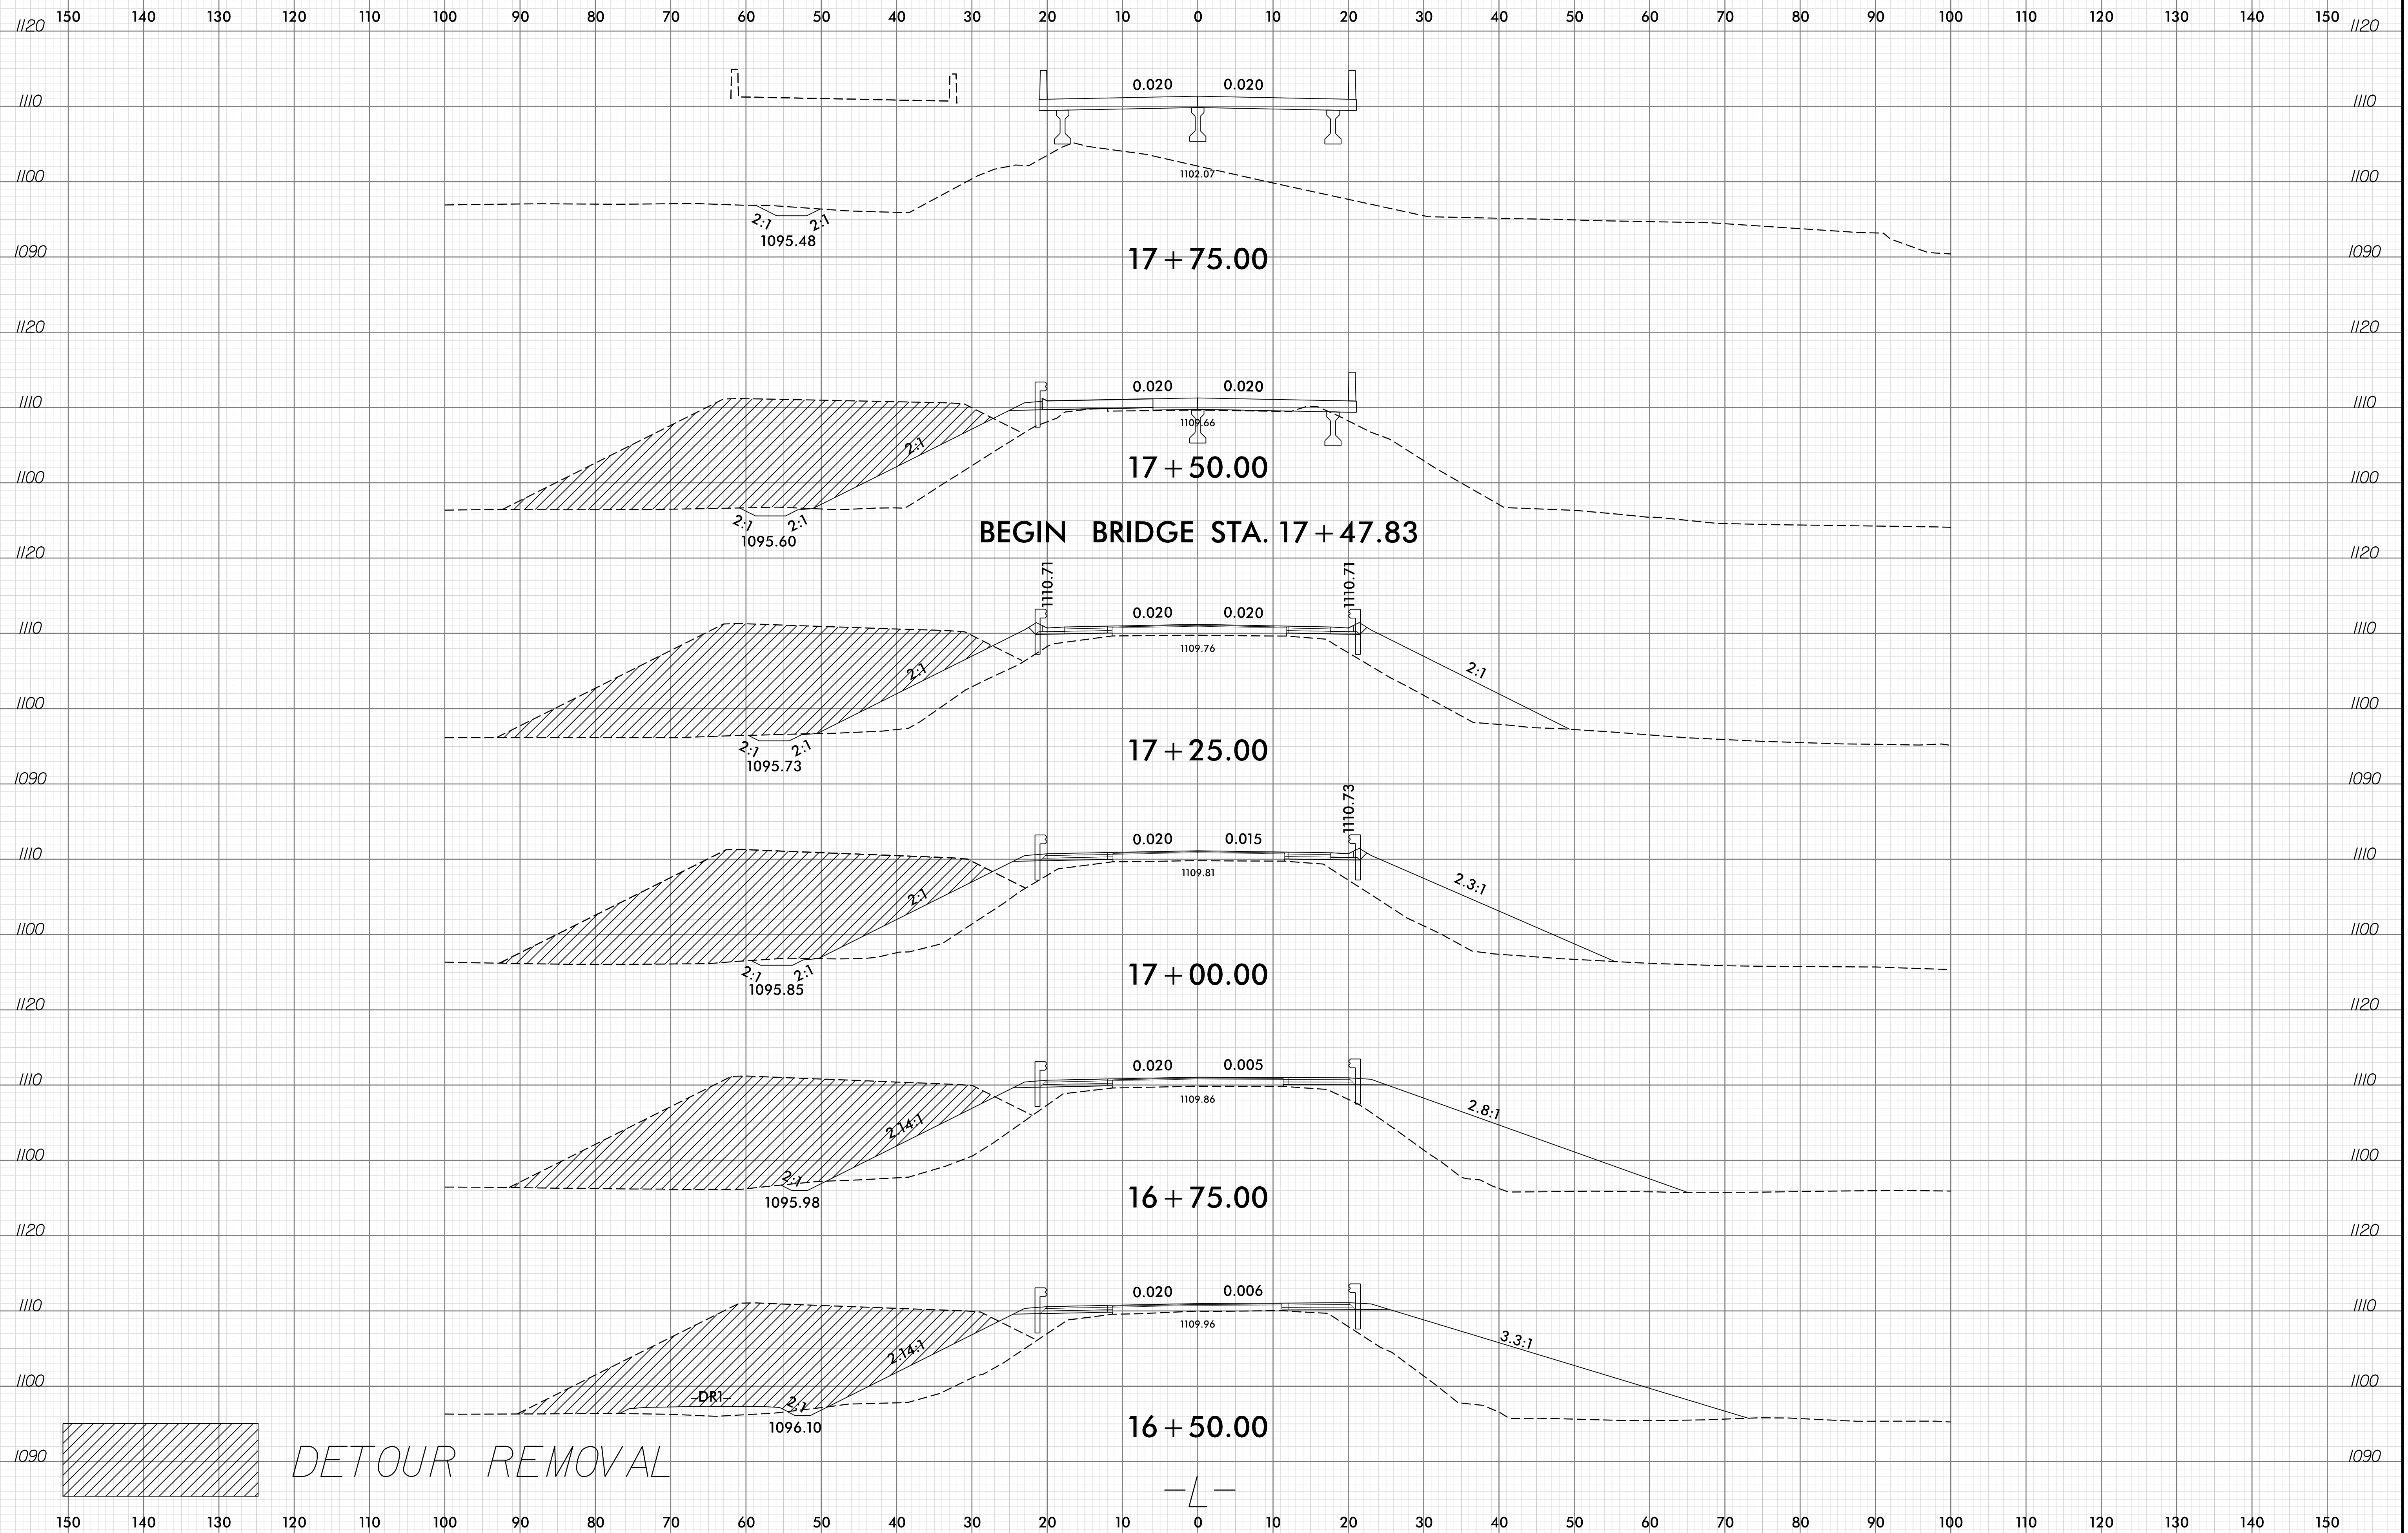

28-JUN-2024 10:22  
\\Roadway\Corridor-Modeling\BR-0100\_rdy\_xpl\_L.dgn



150 140 130 120 110 100 90 80 70 60 50 40 30 20 10 0 10 20 30 40 50 60 70 80 90 100 110 120 130 140 150

END BRIDGE STA. 19 + 08.17

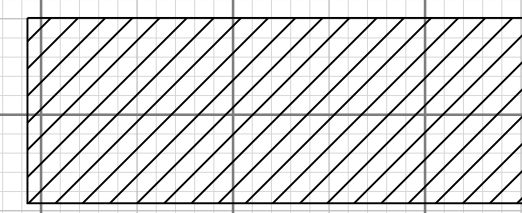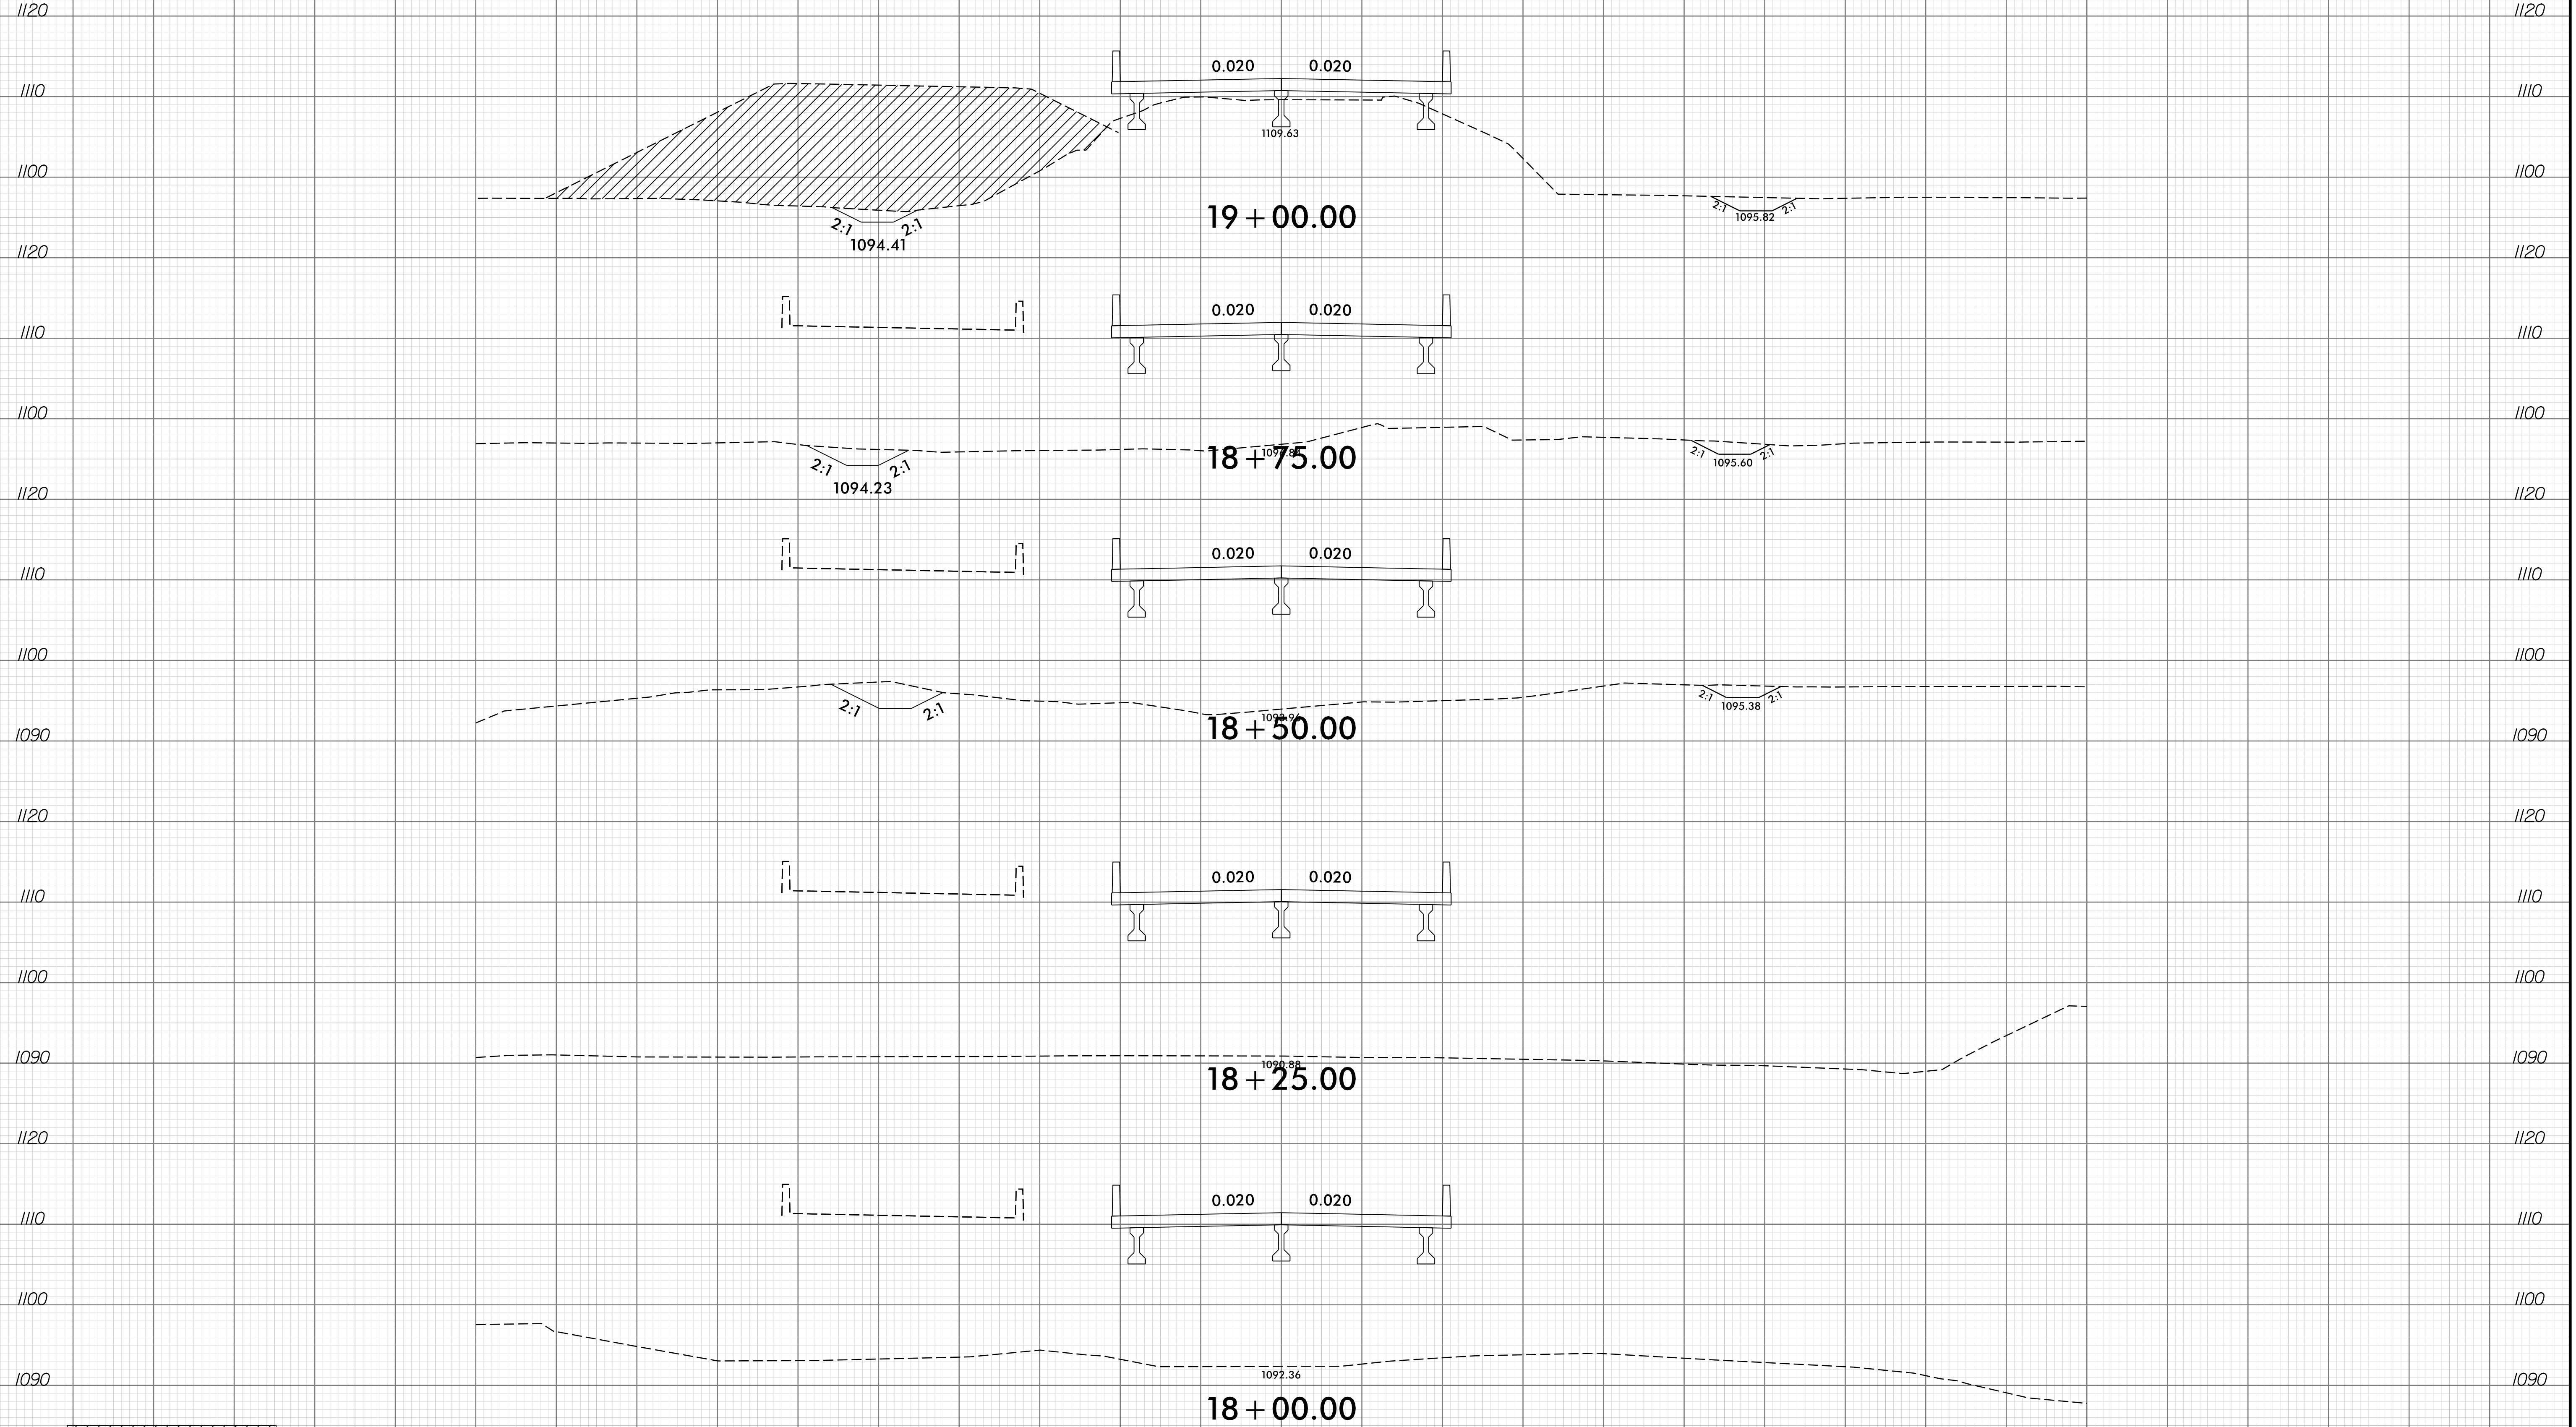



DETOUR REMOVAL

150 140 130 120 110 100 90 80 70 60 50 40 30 20 10 0 10 20 30 40 50 60 70 80 90 100 110 120 130 140 150

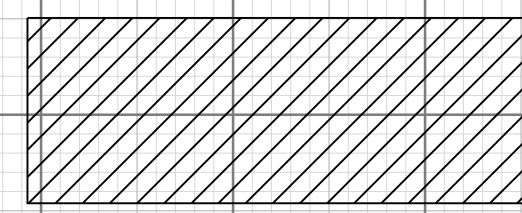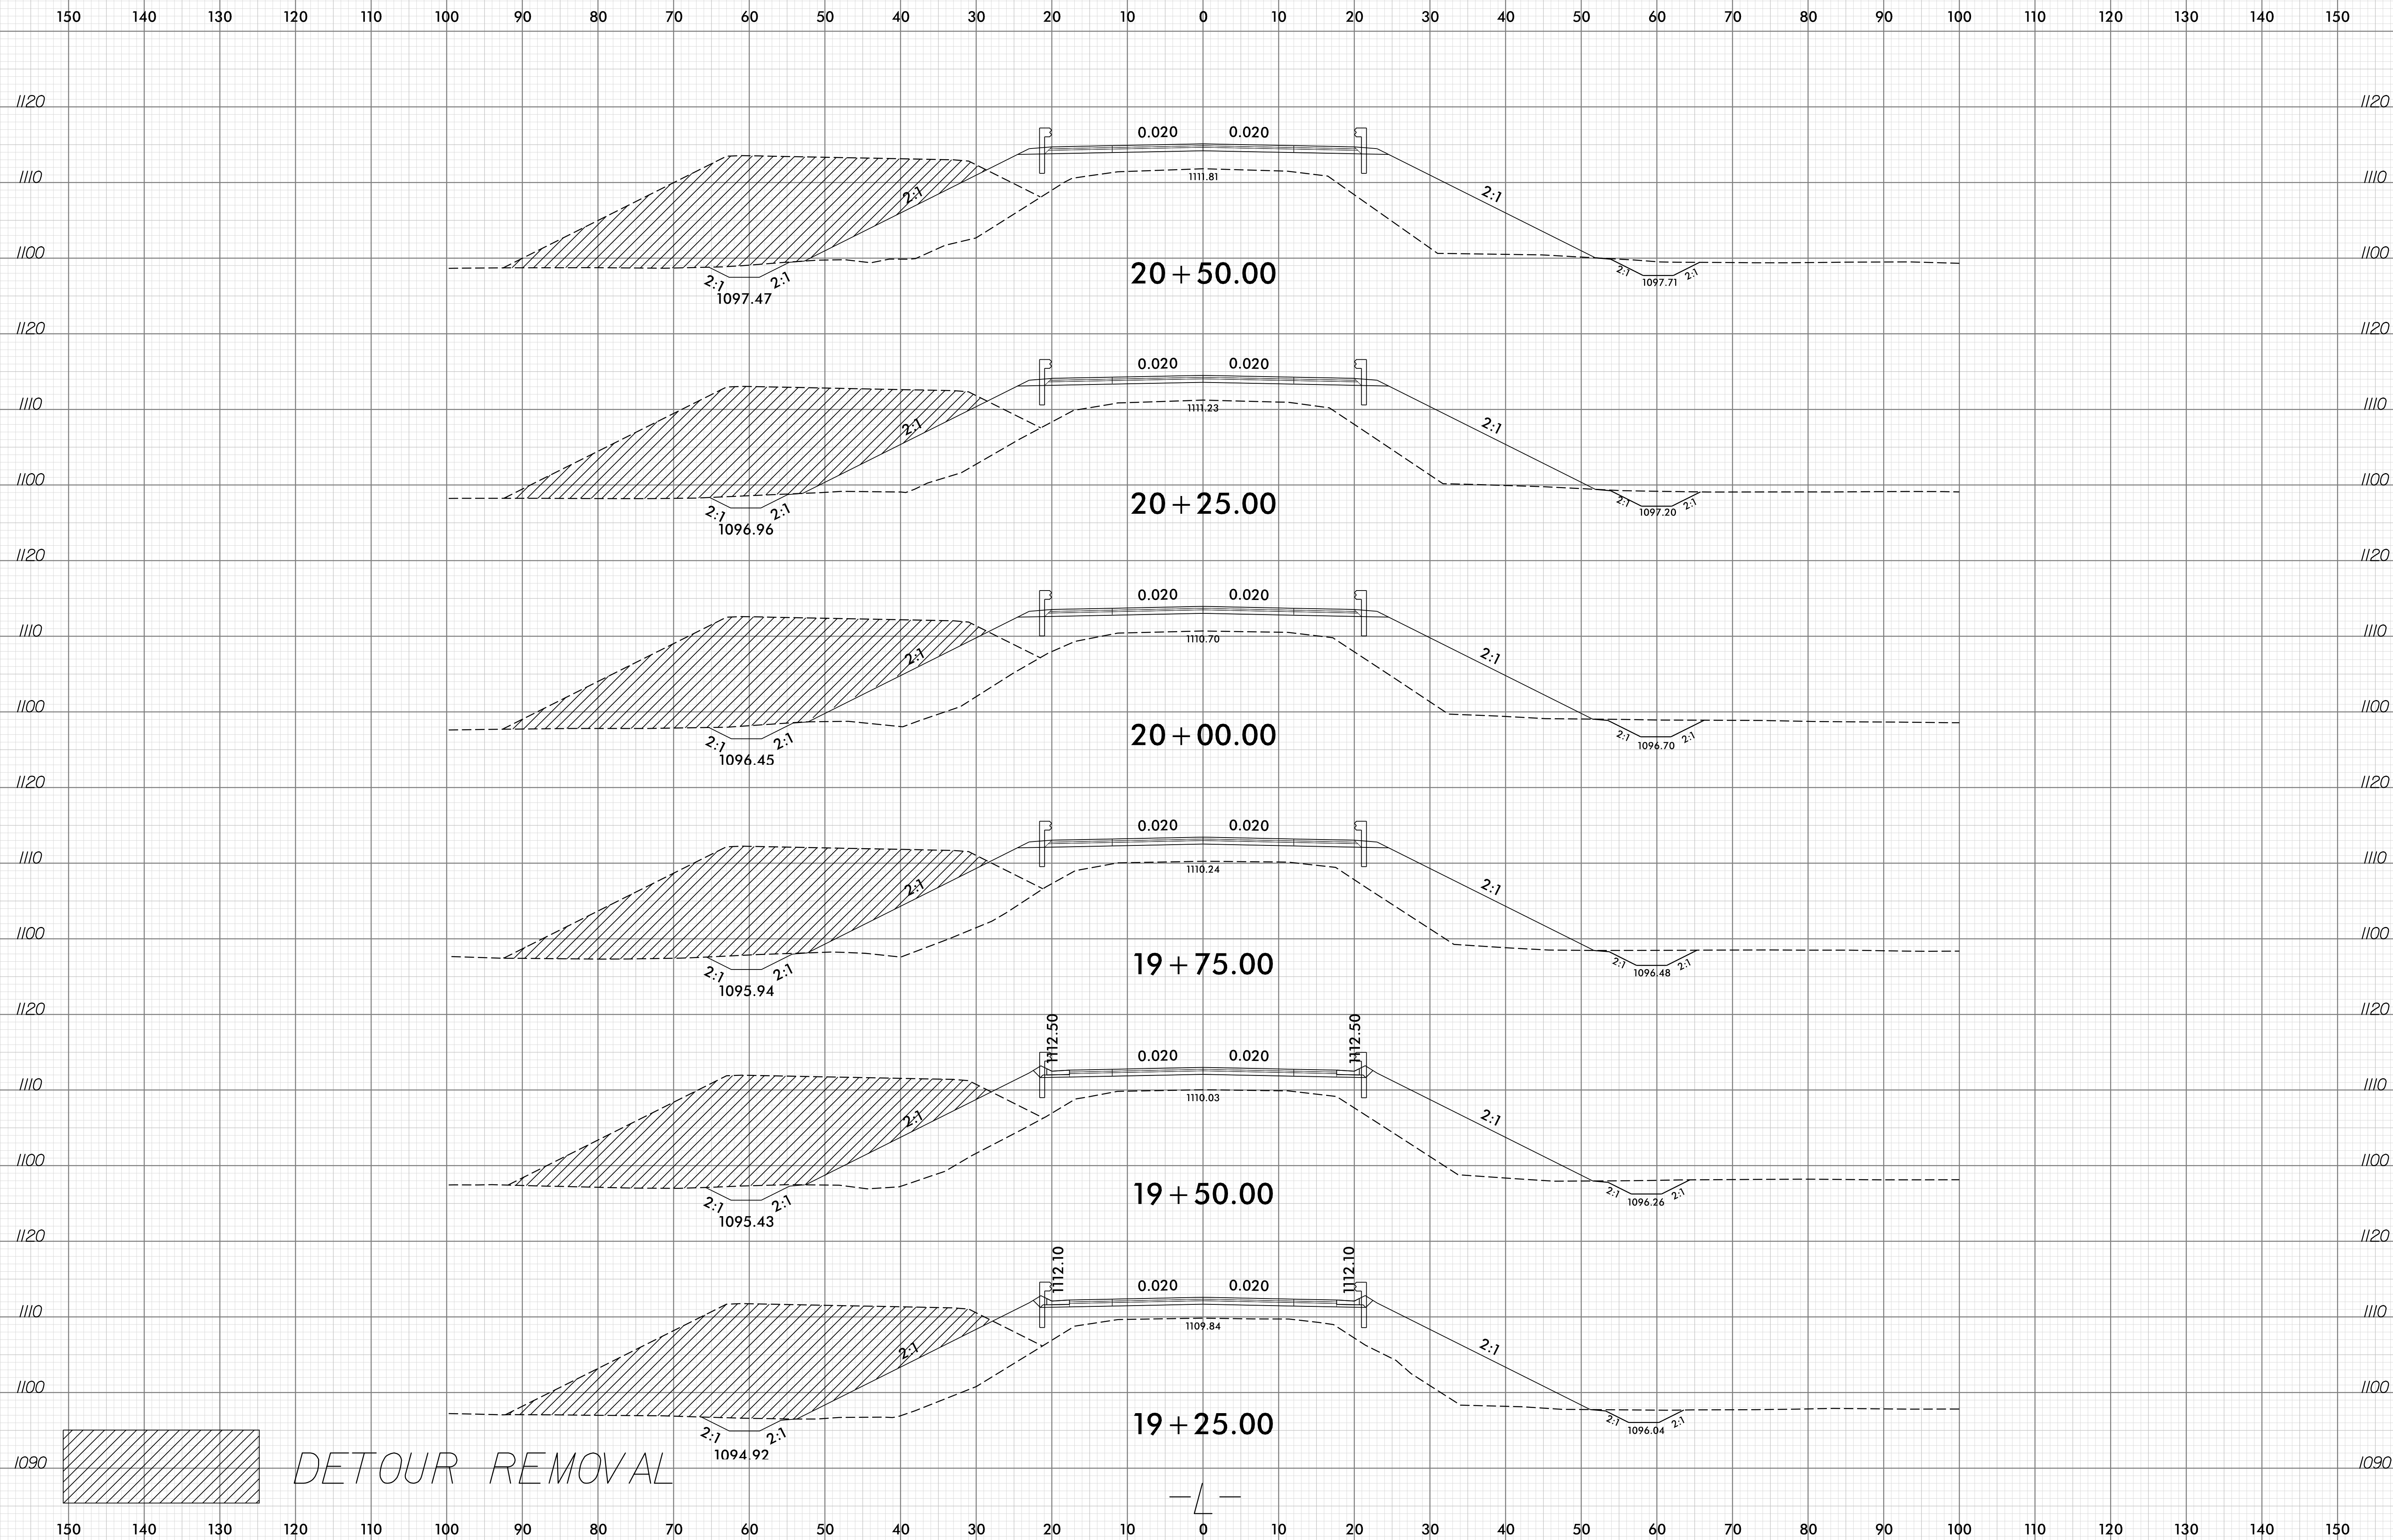


DETOUR REMOVAL




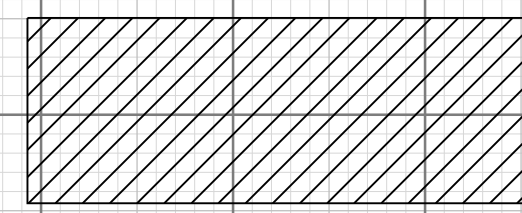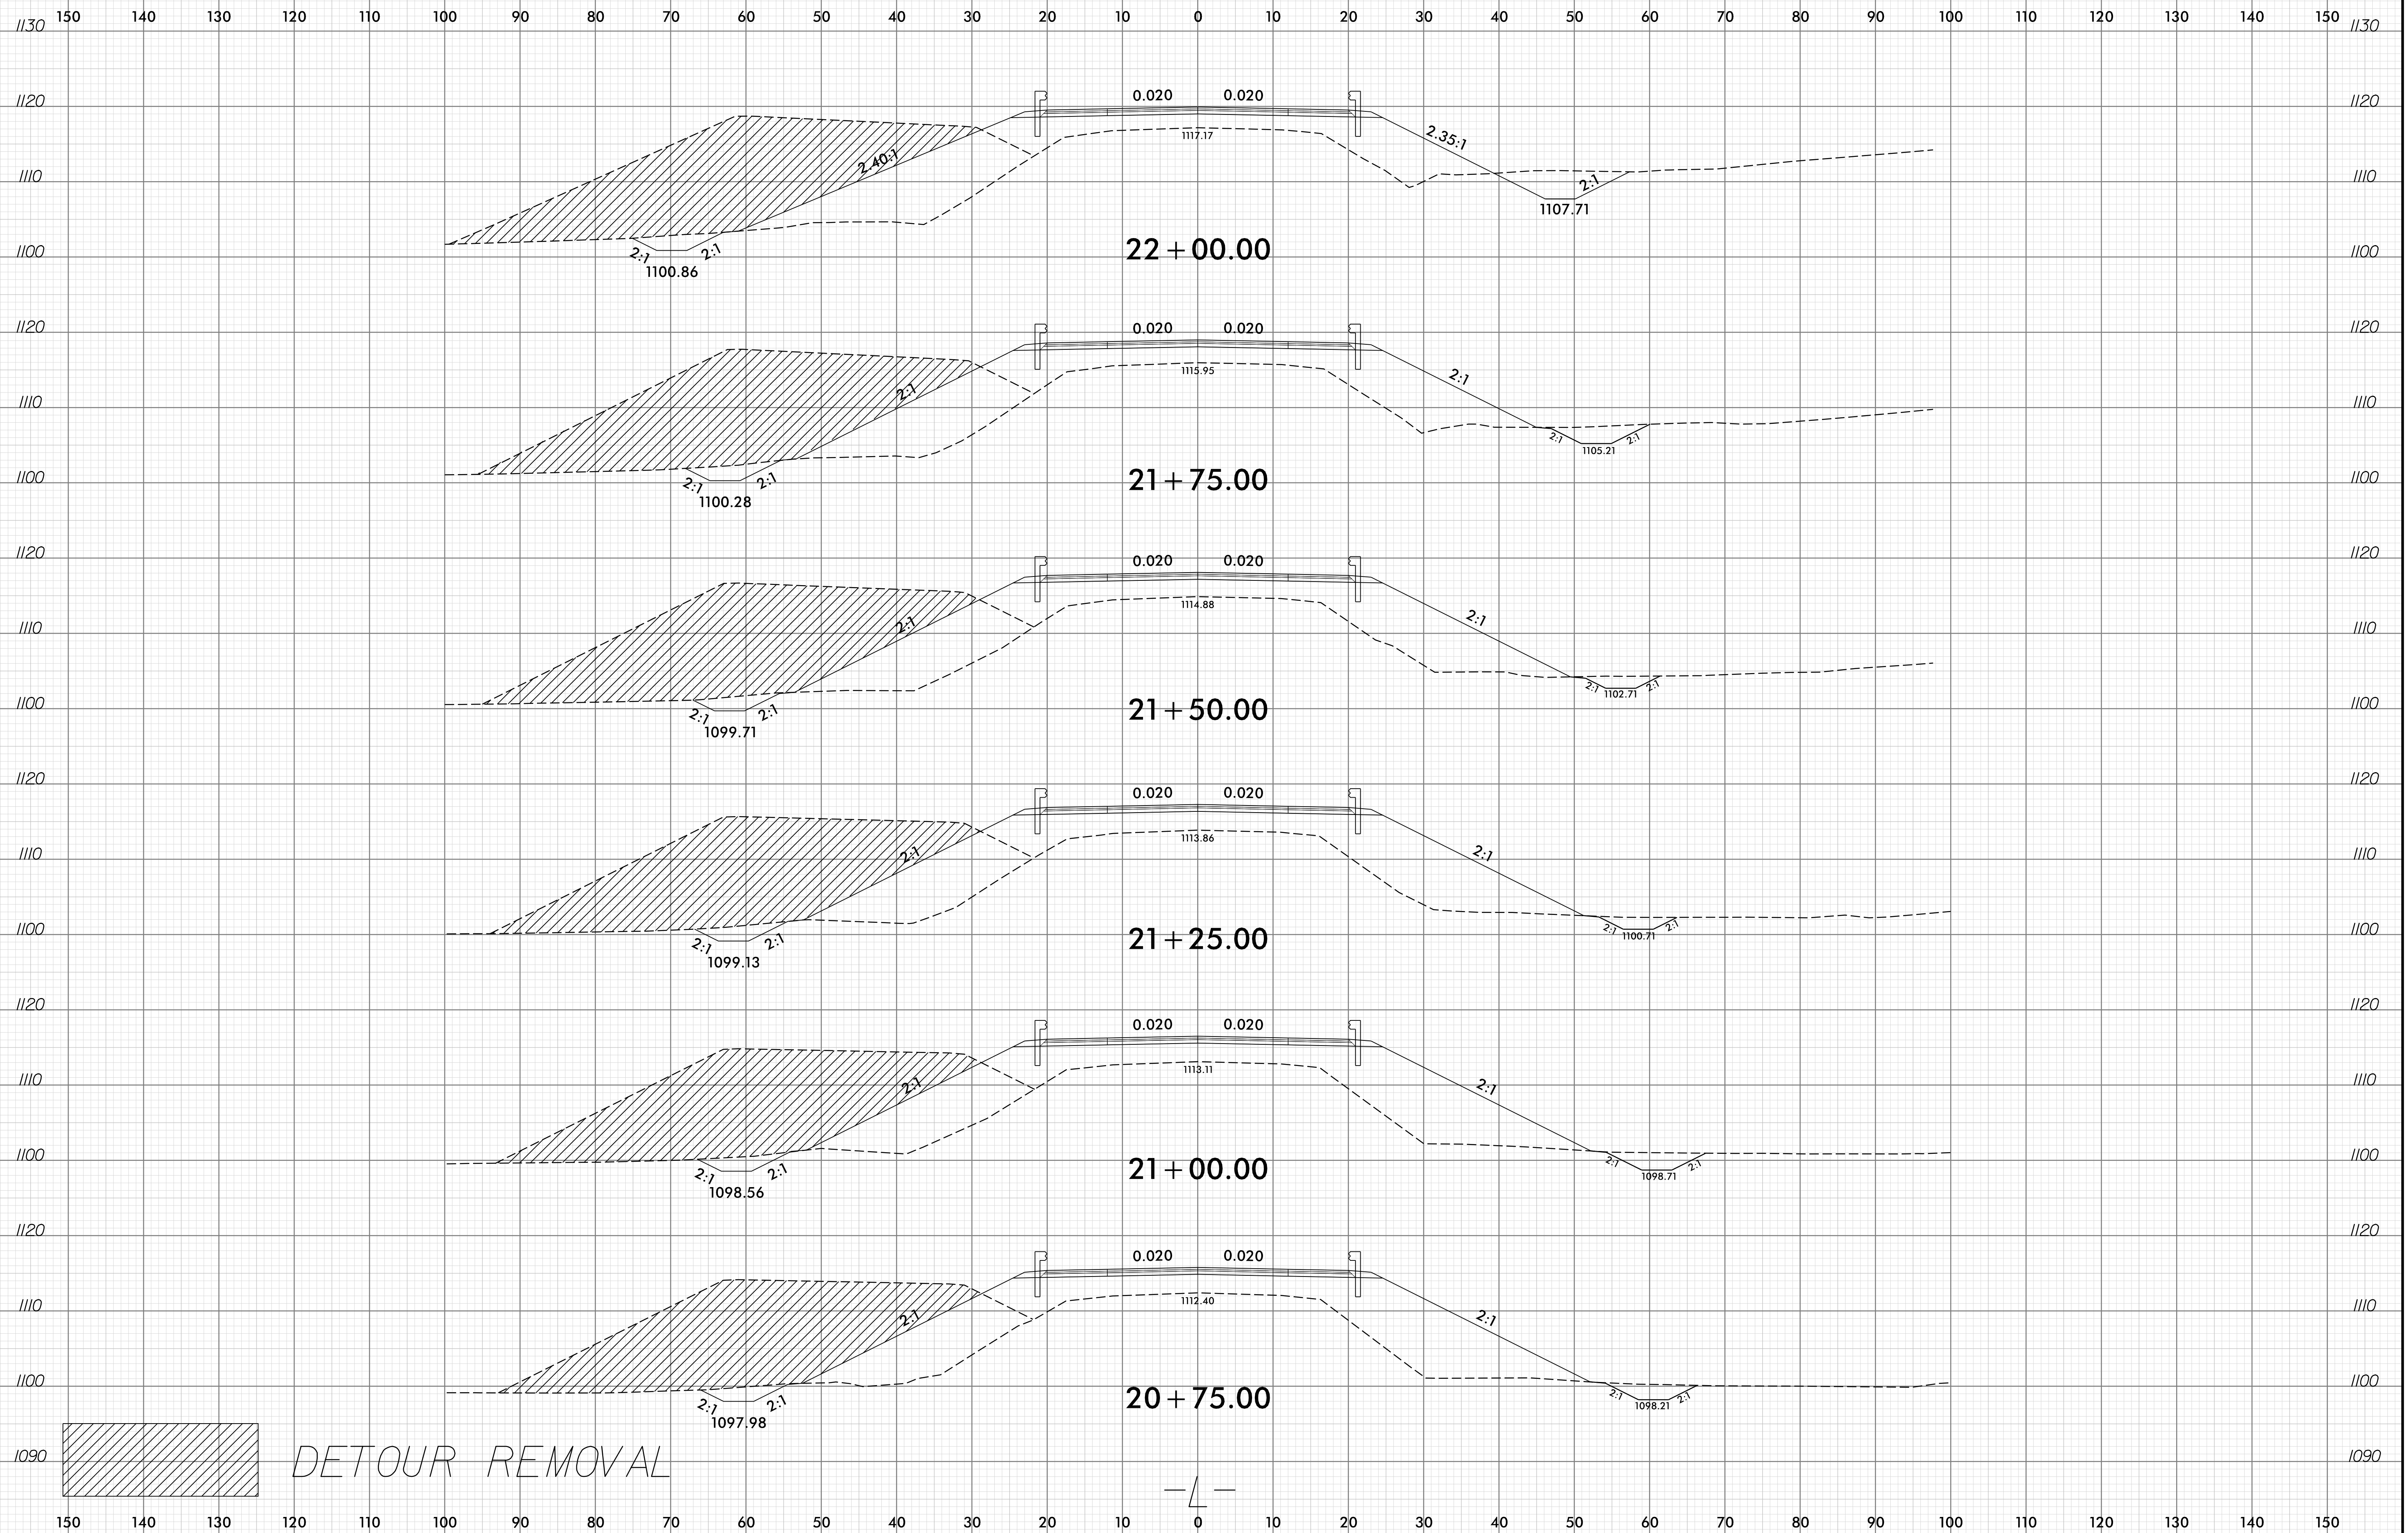


DETOUR REMOVAL

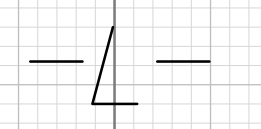



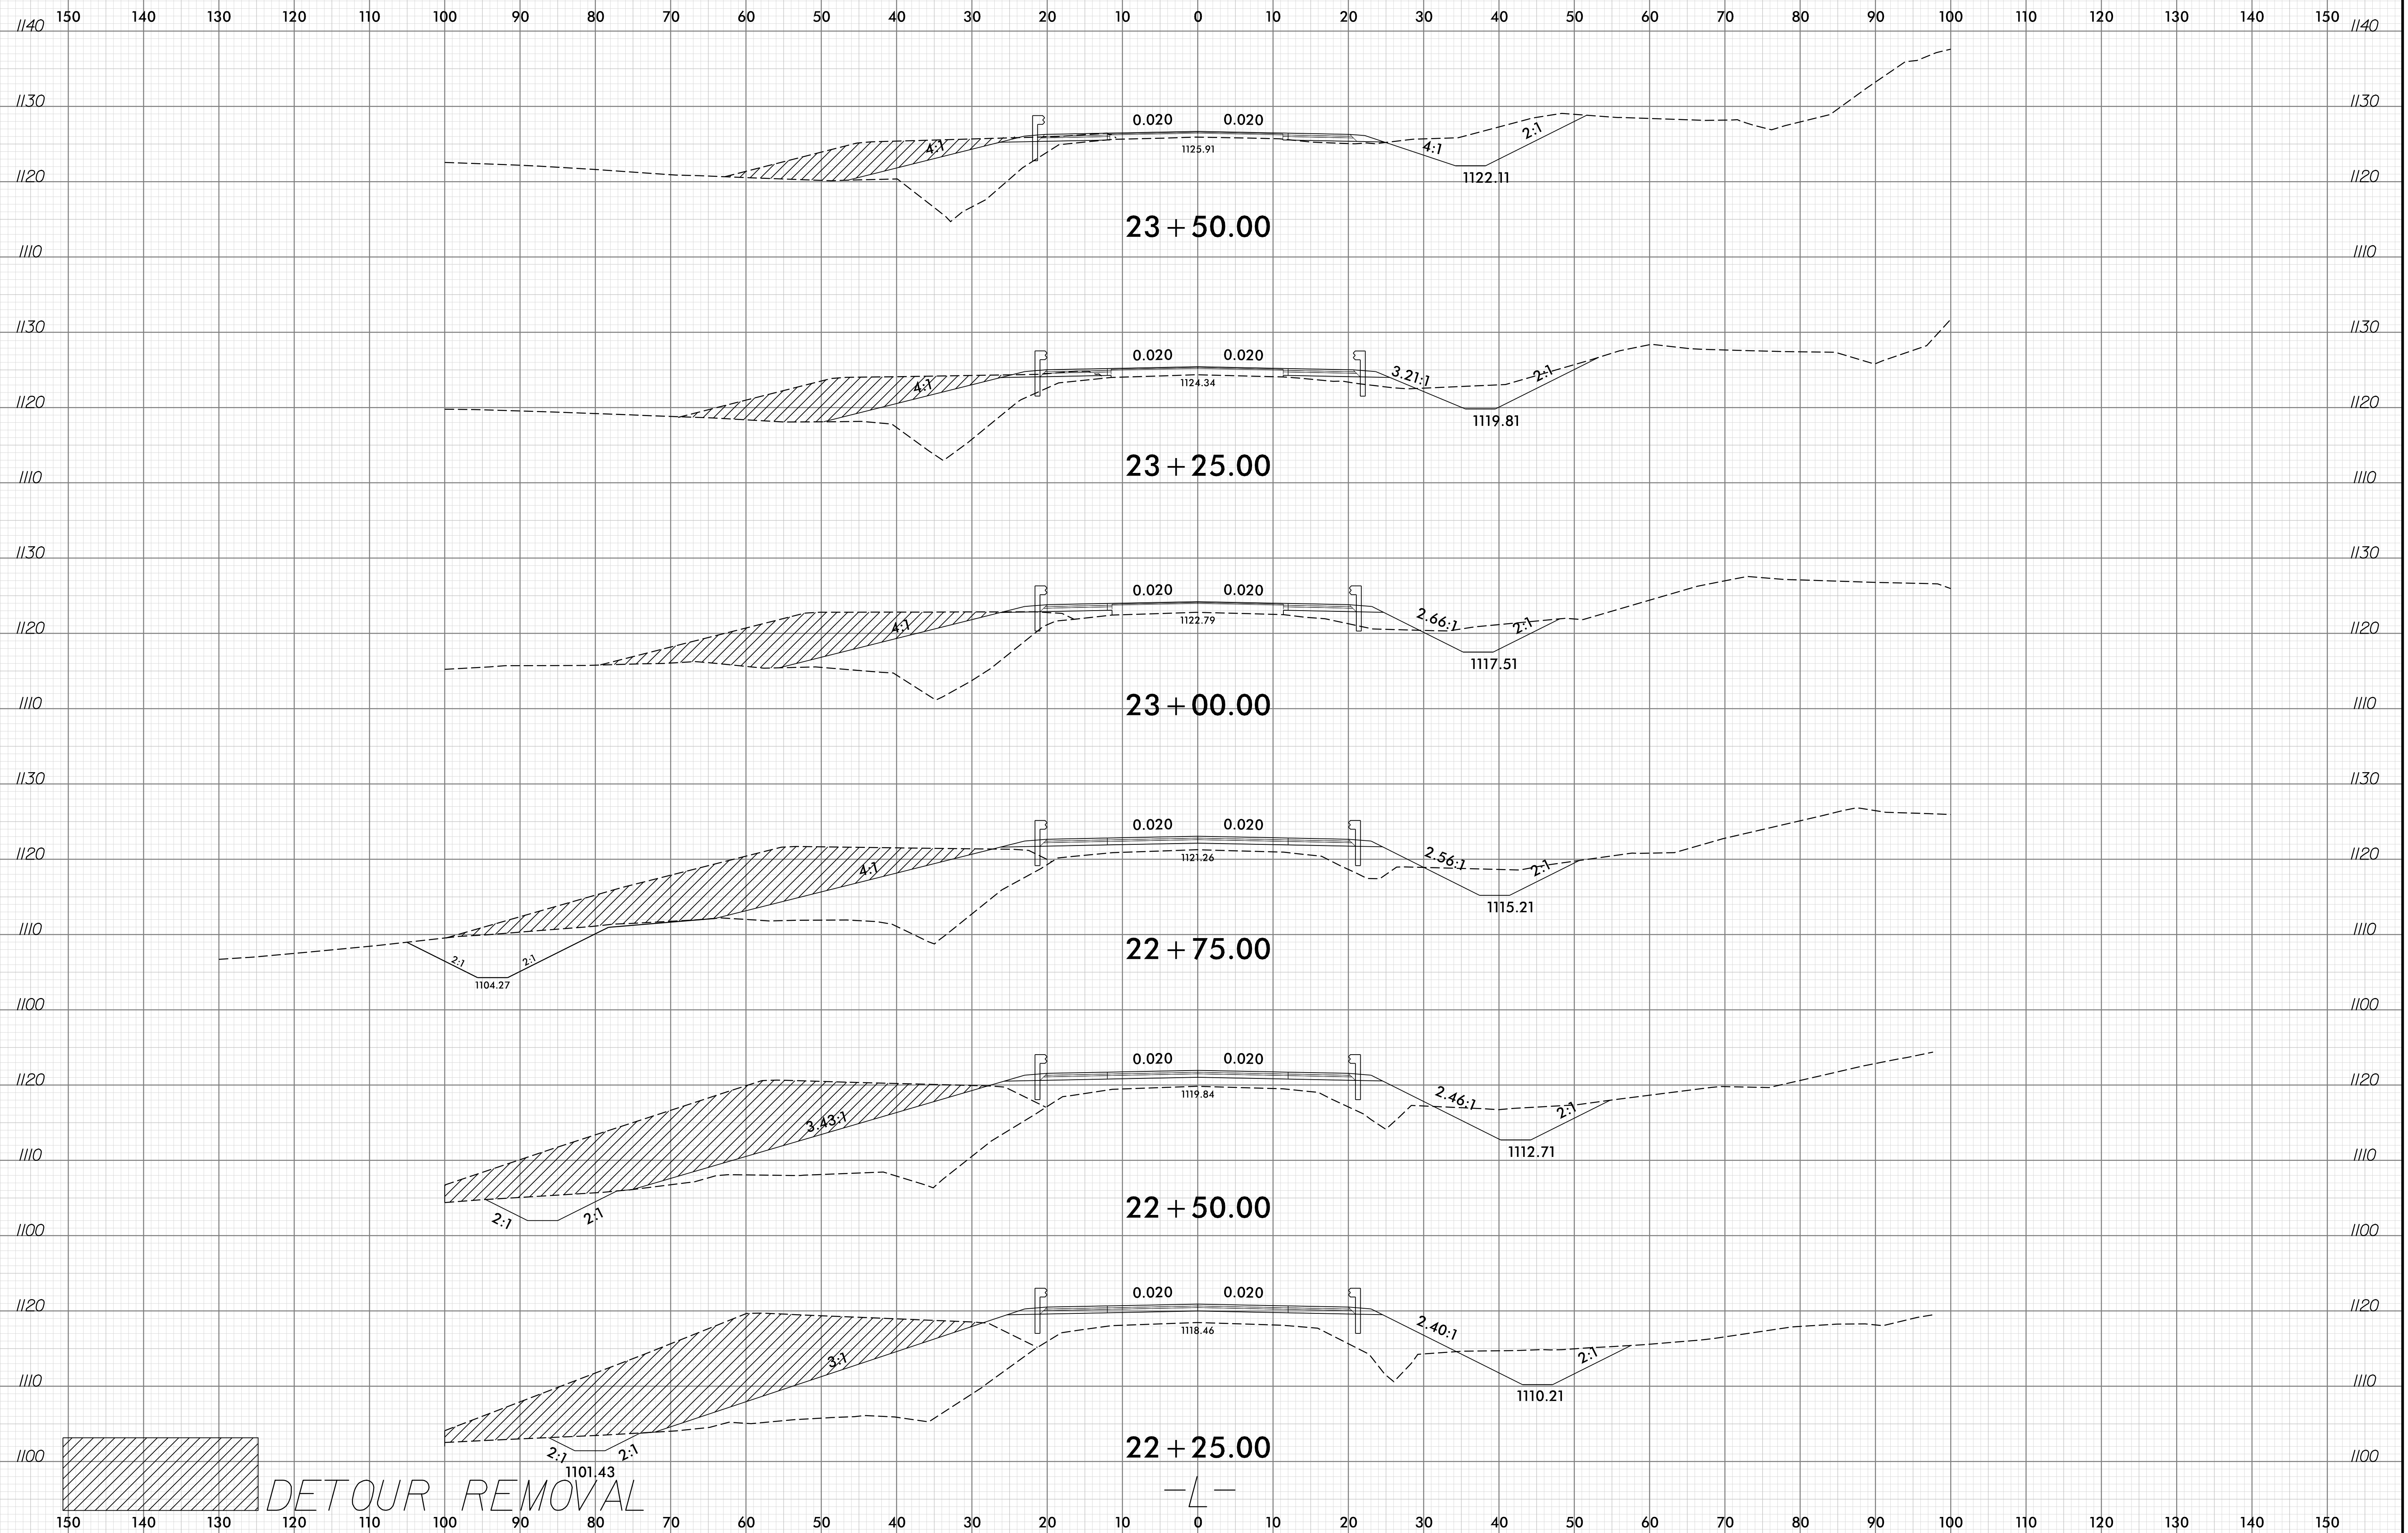


27-JUN-2024 07:57  
\\Redway\Corridor-Modeling\BR-0100\_rdy\_xpl\_L.dgn

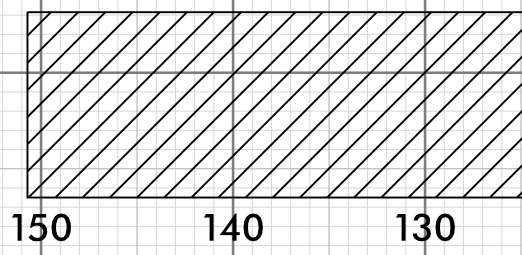


DETOUR REMOVAL





### END TIP PROJECT -L- STA. 24+75.00

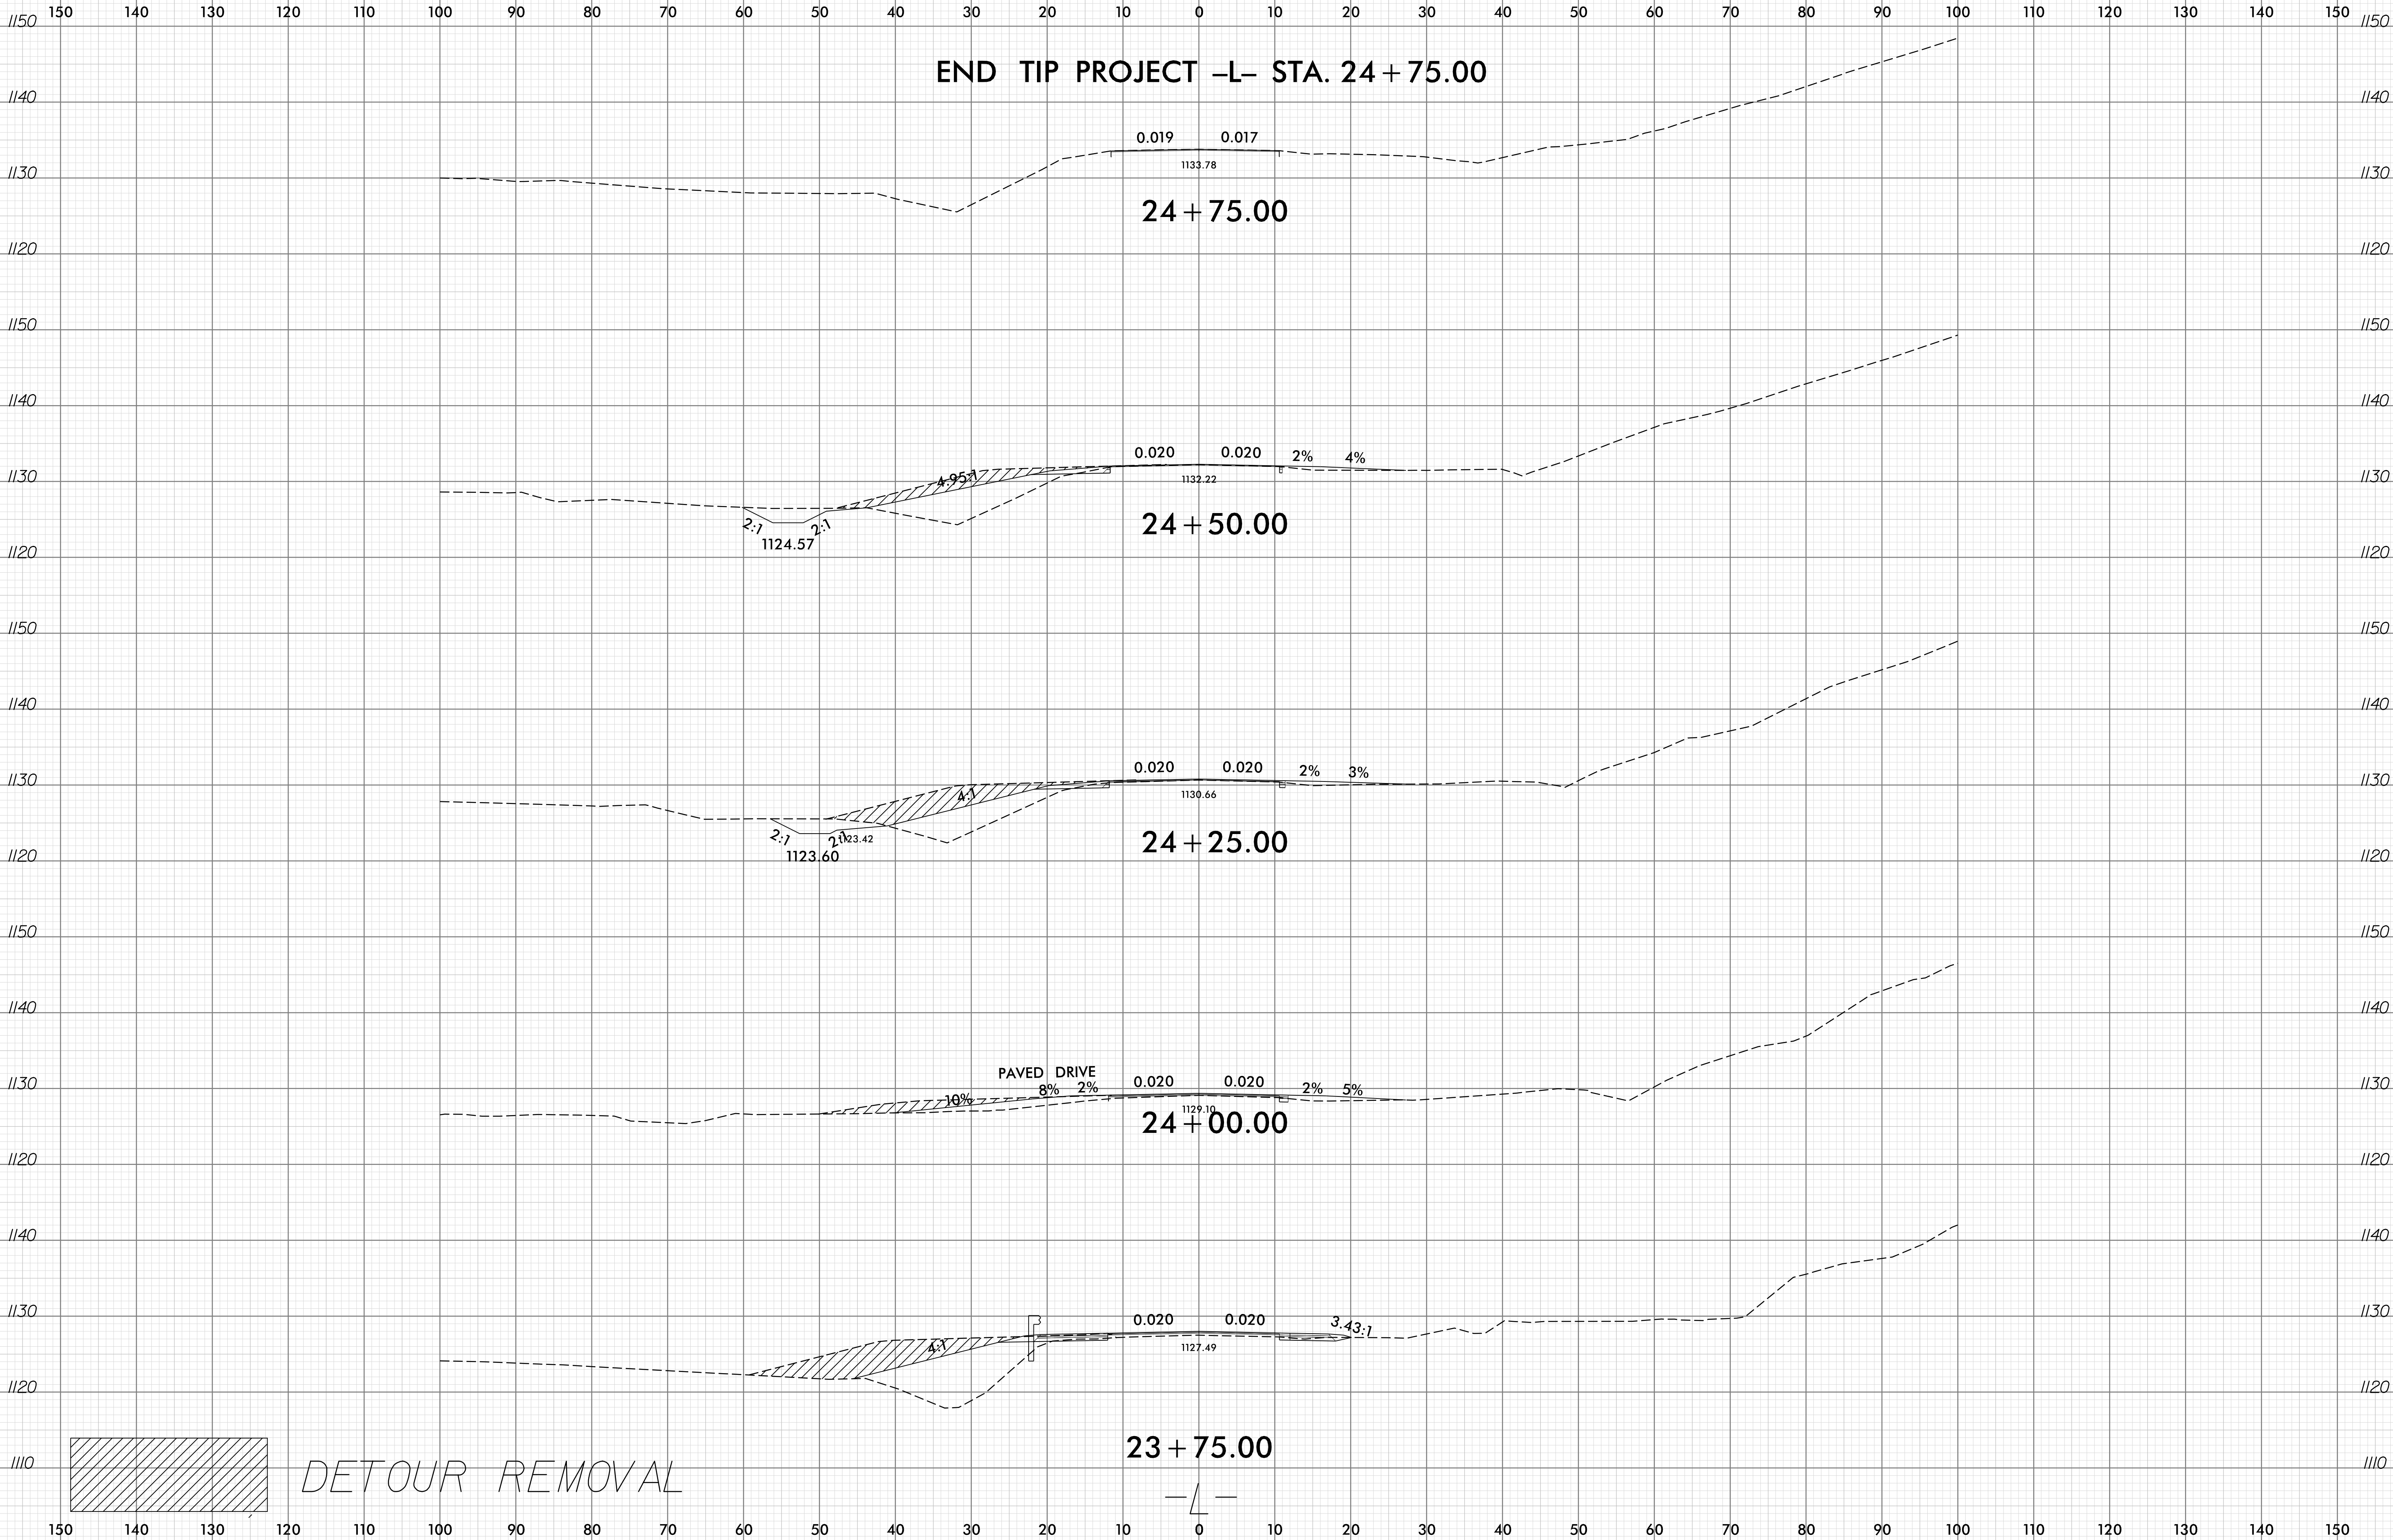

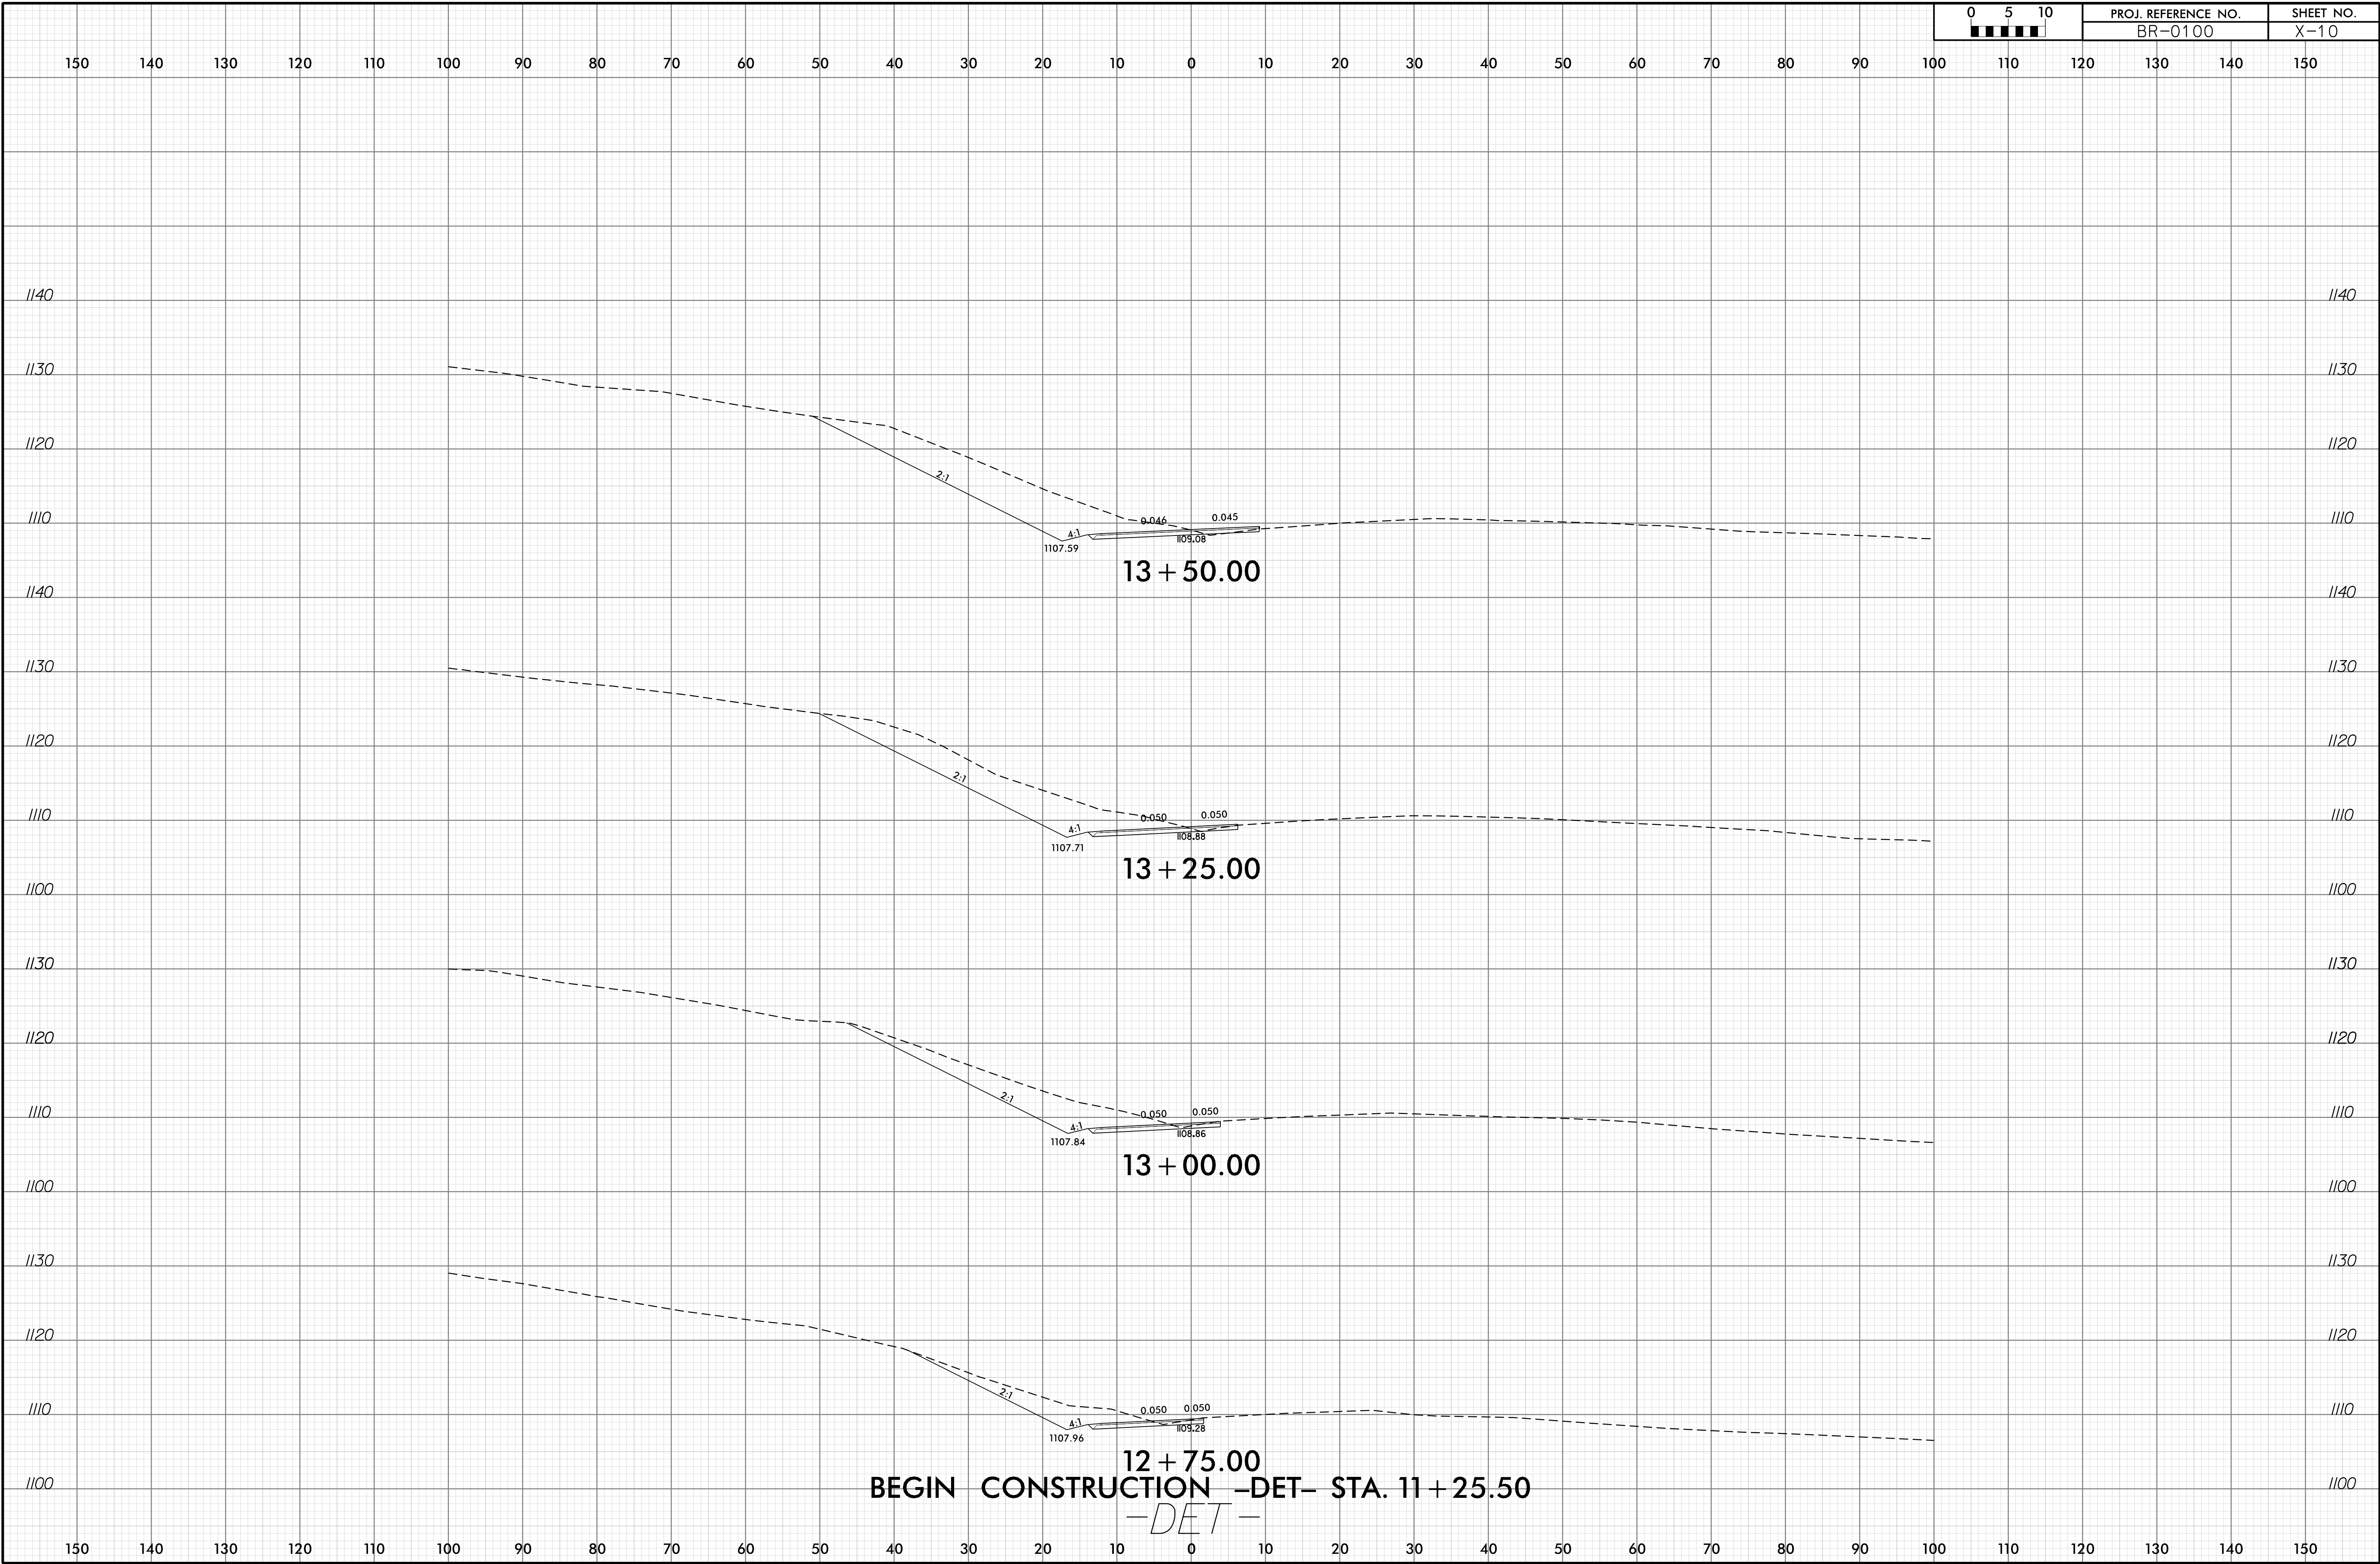


**BEGIN CONSTRUCTION -DET- STA. 11 + 25.50**  
 -DET-

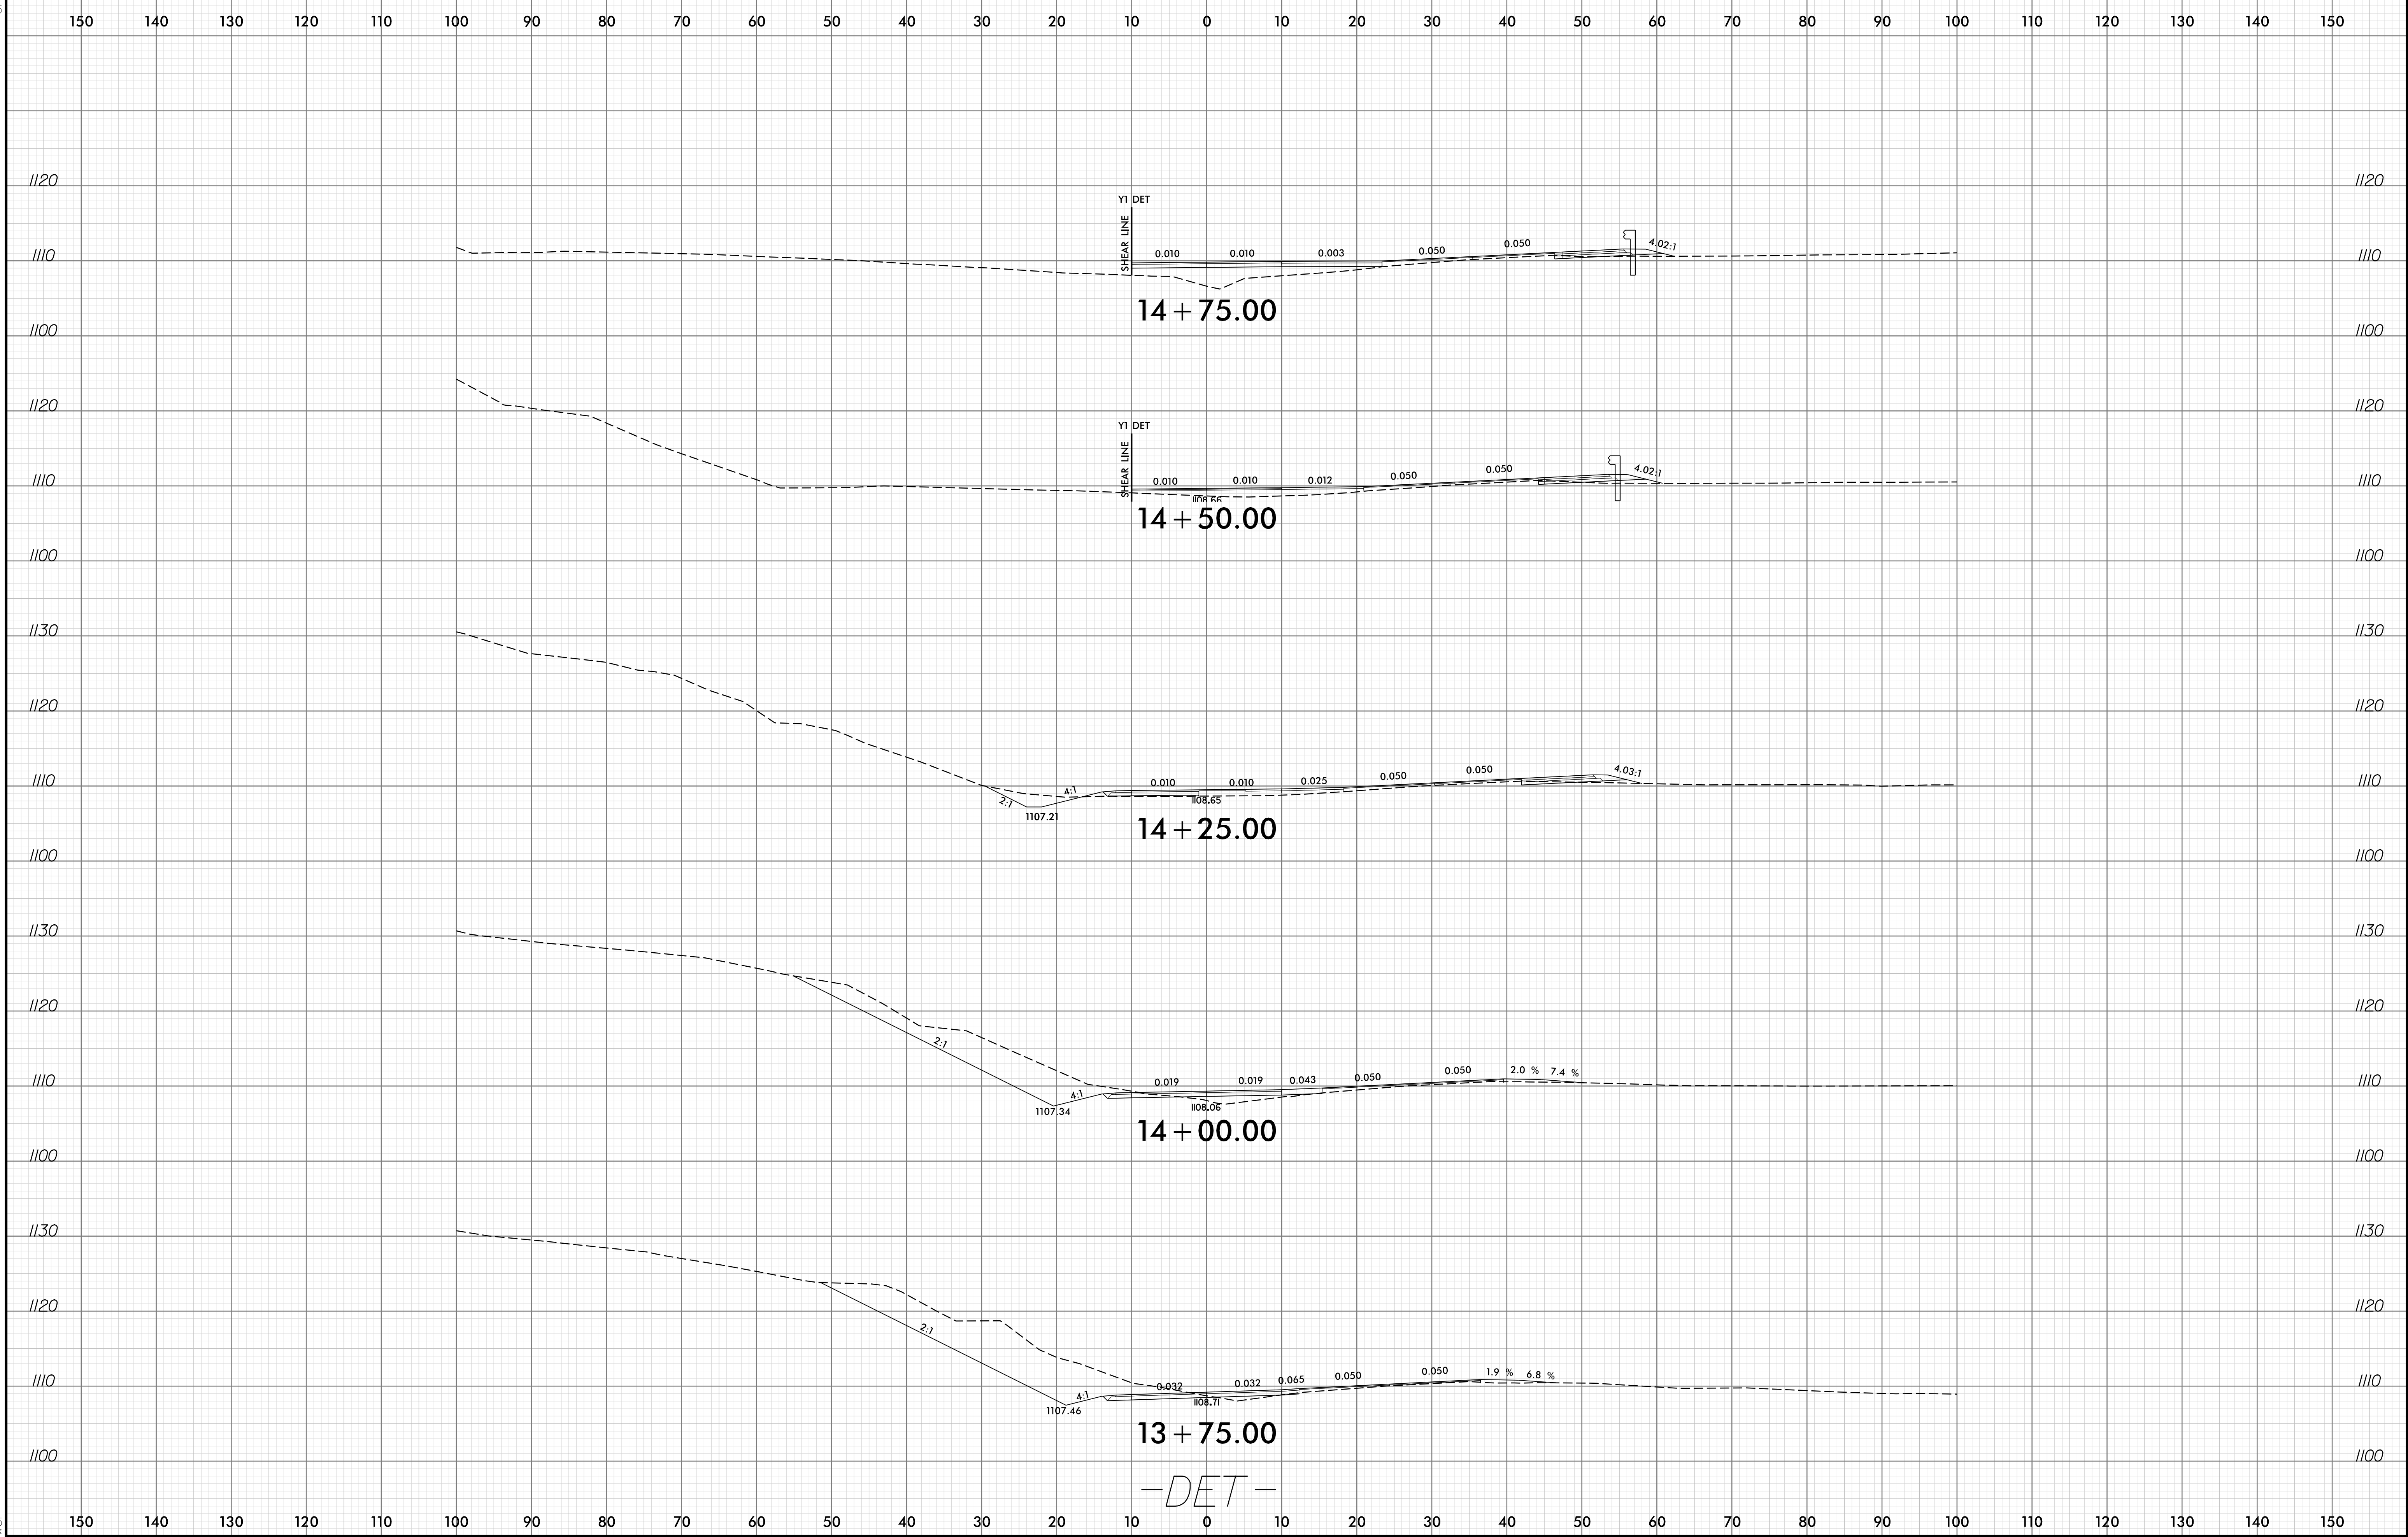

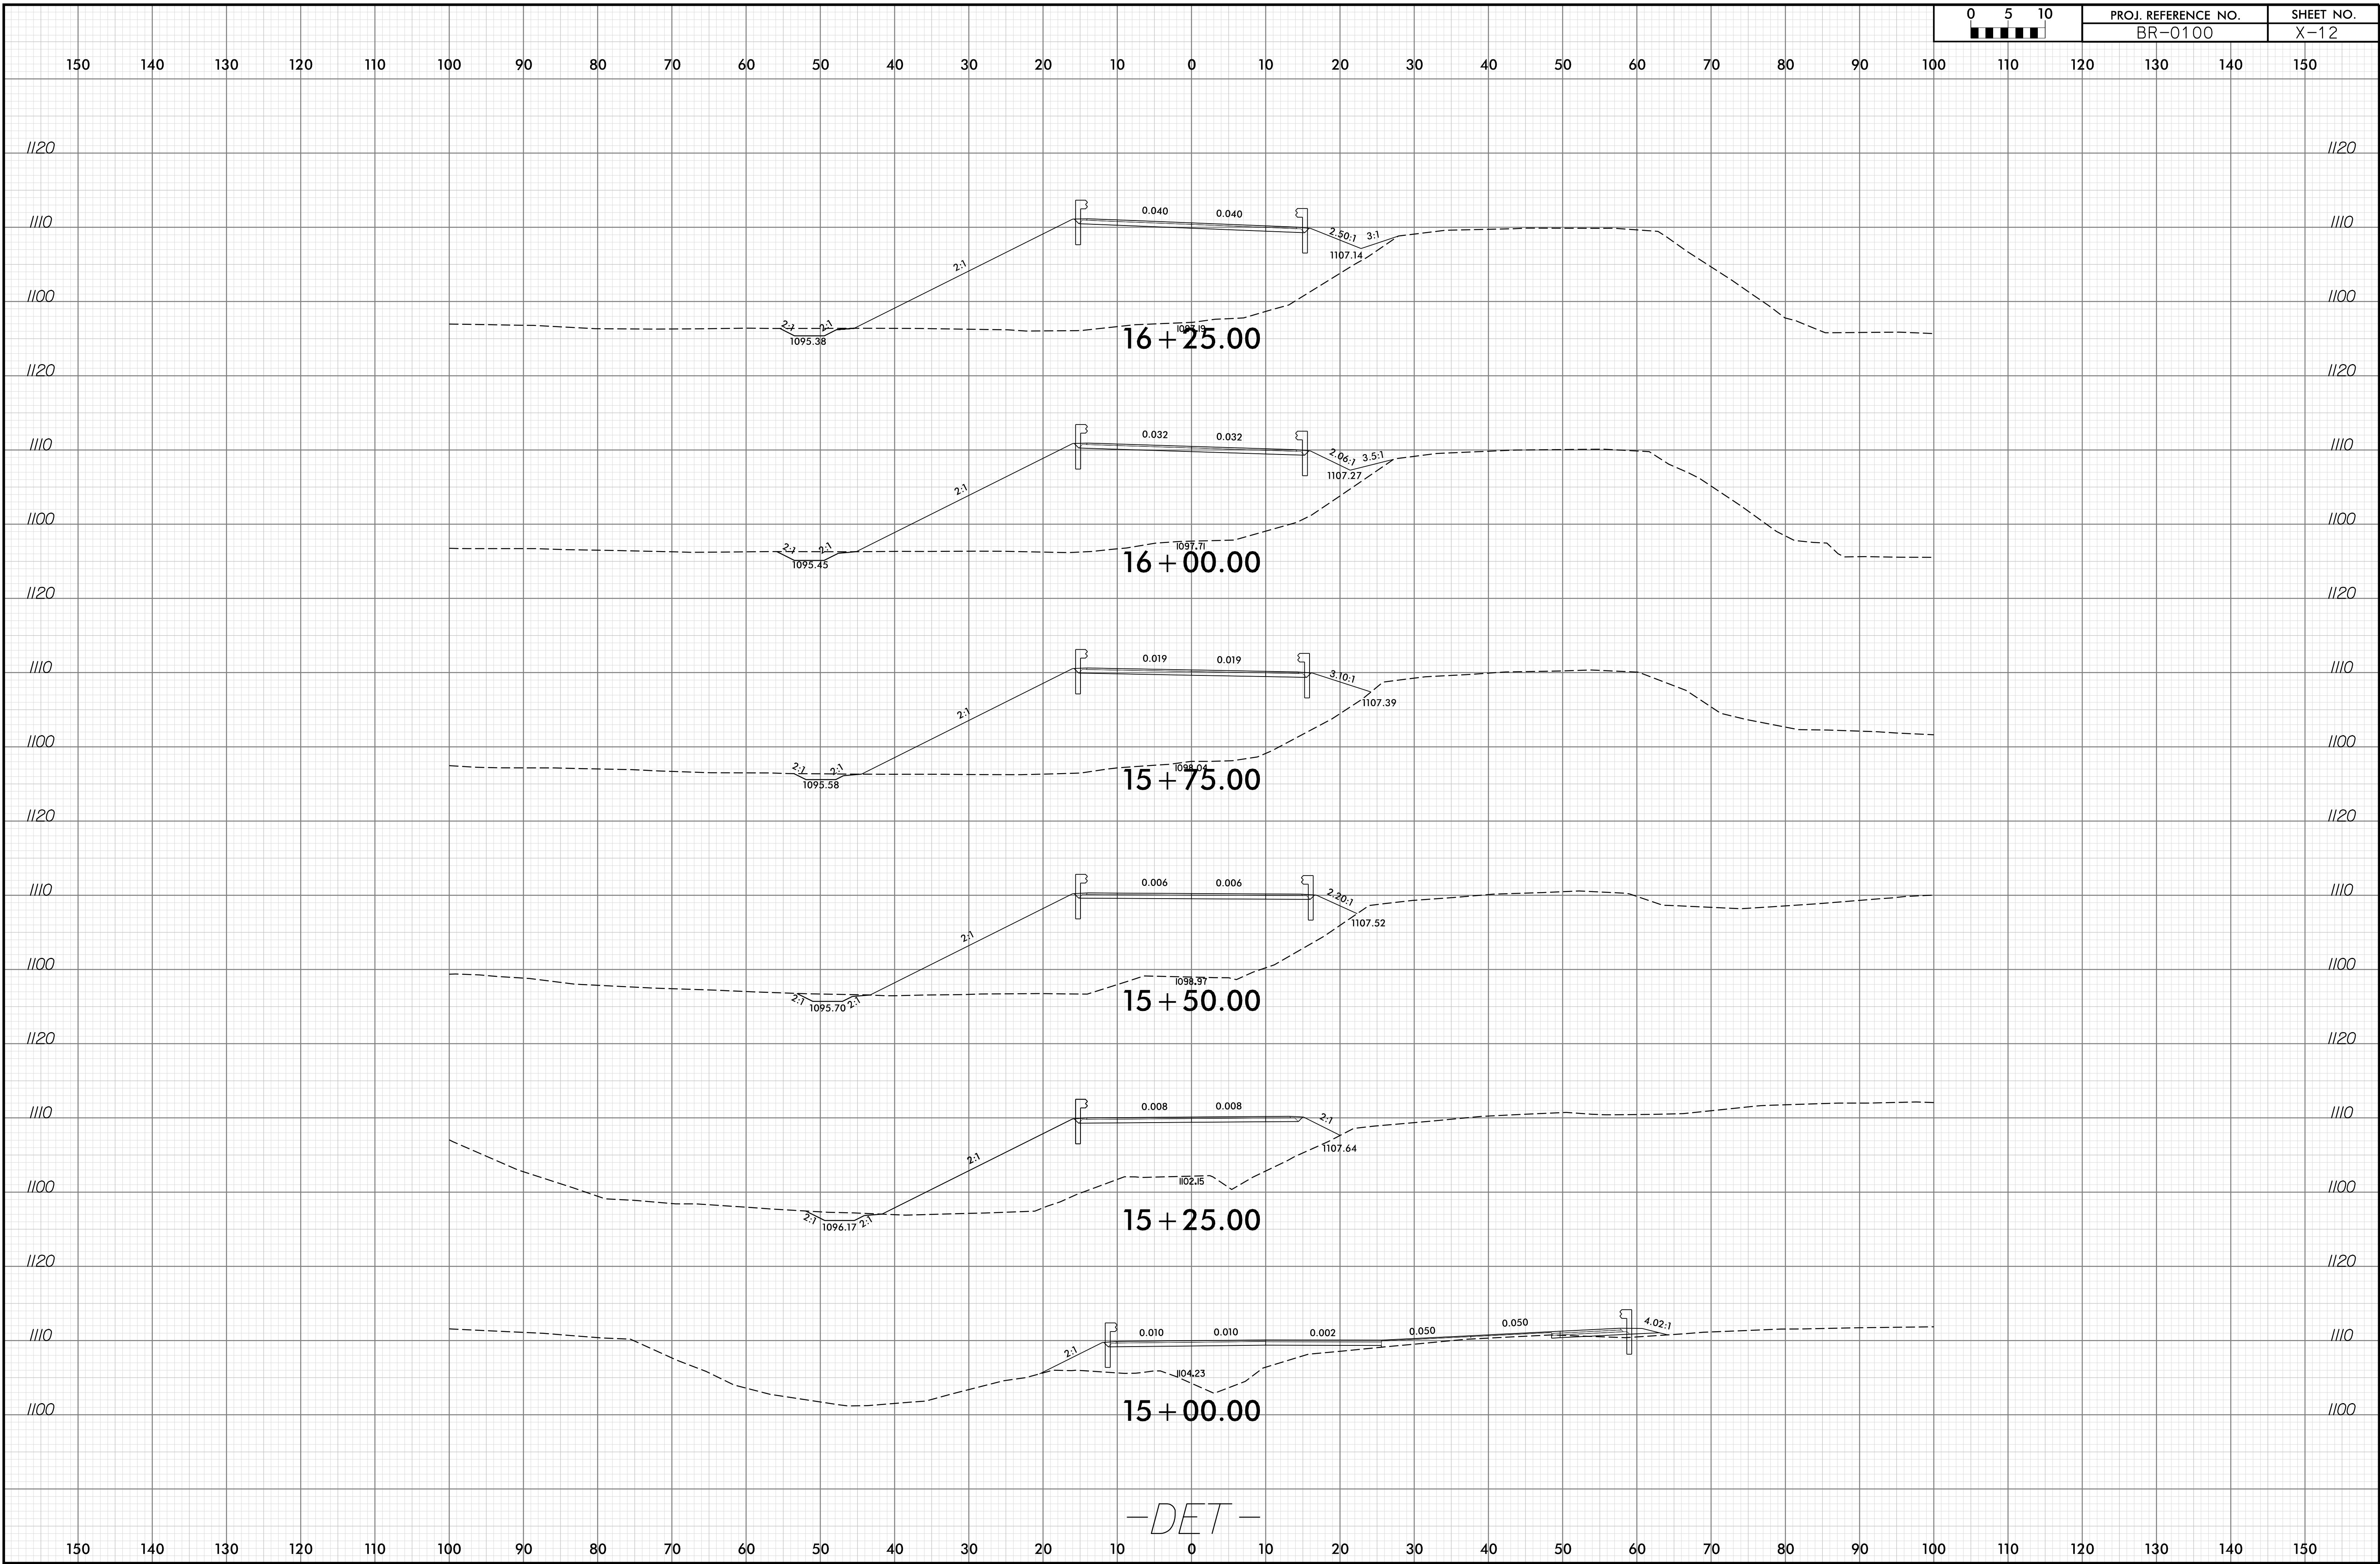


-DET-

150 140 130 120 110 100 90 80 70 60 50 40 30 20 10 0 10 20 30 40 50 60 70 80 90 100 110 120 130 140 150

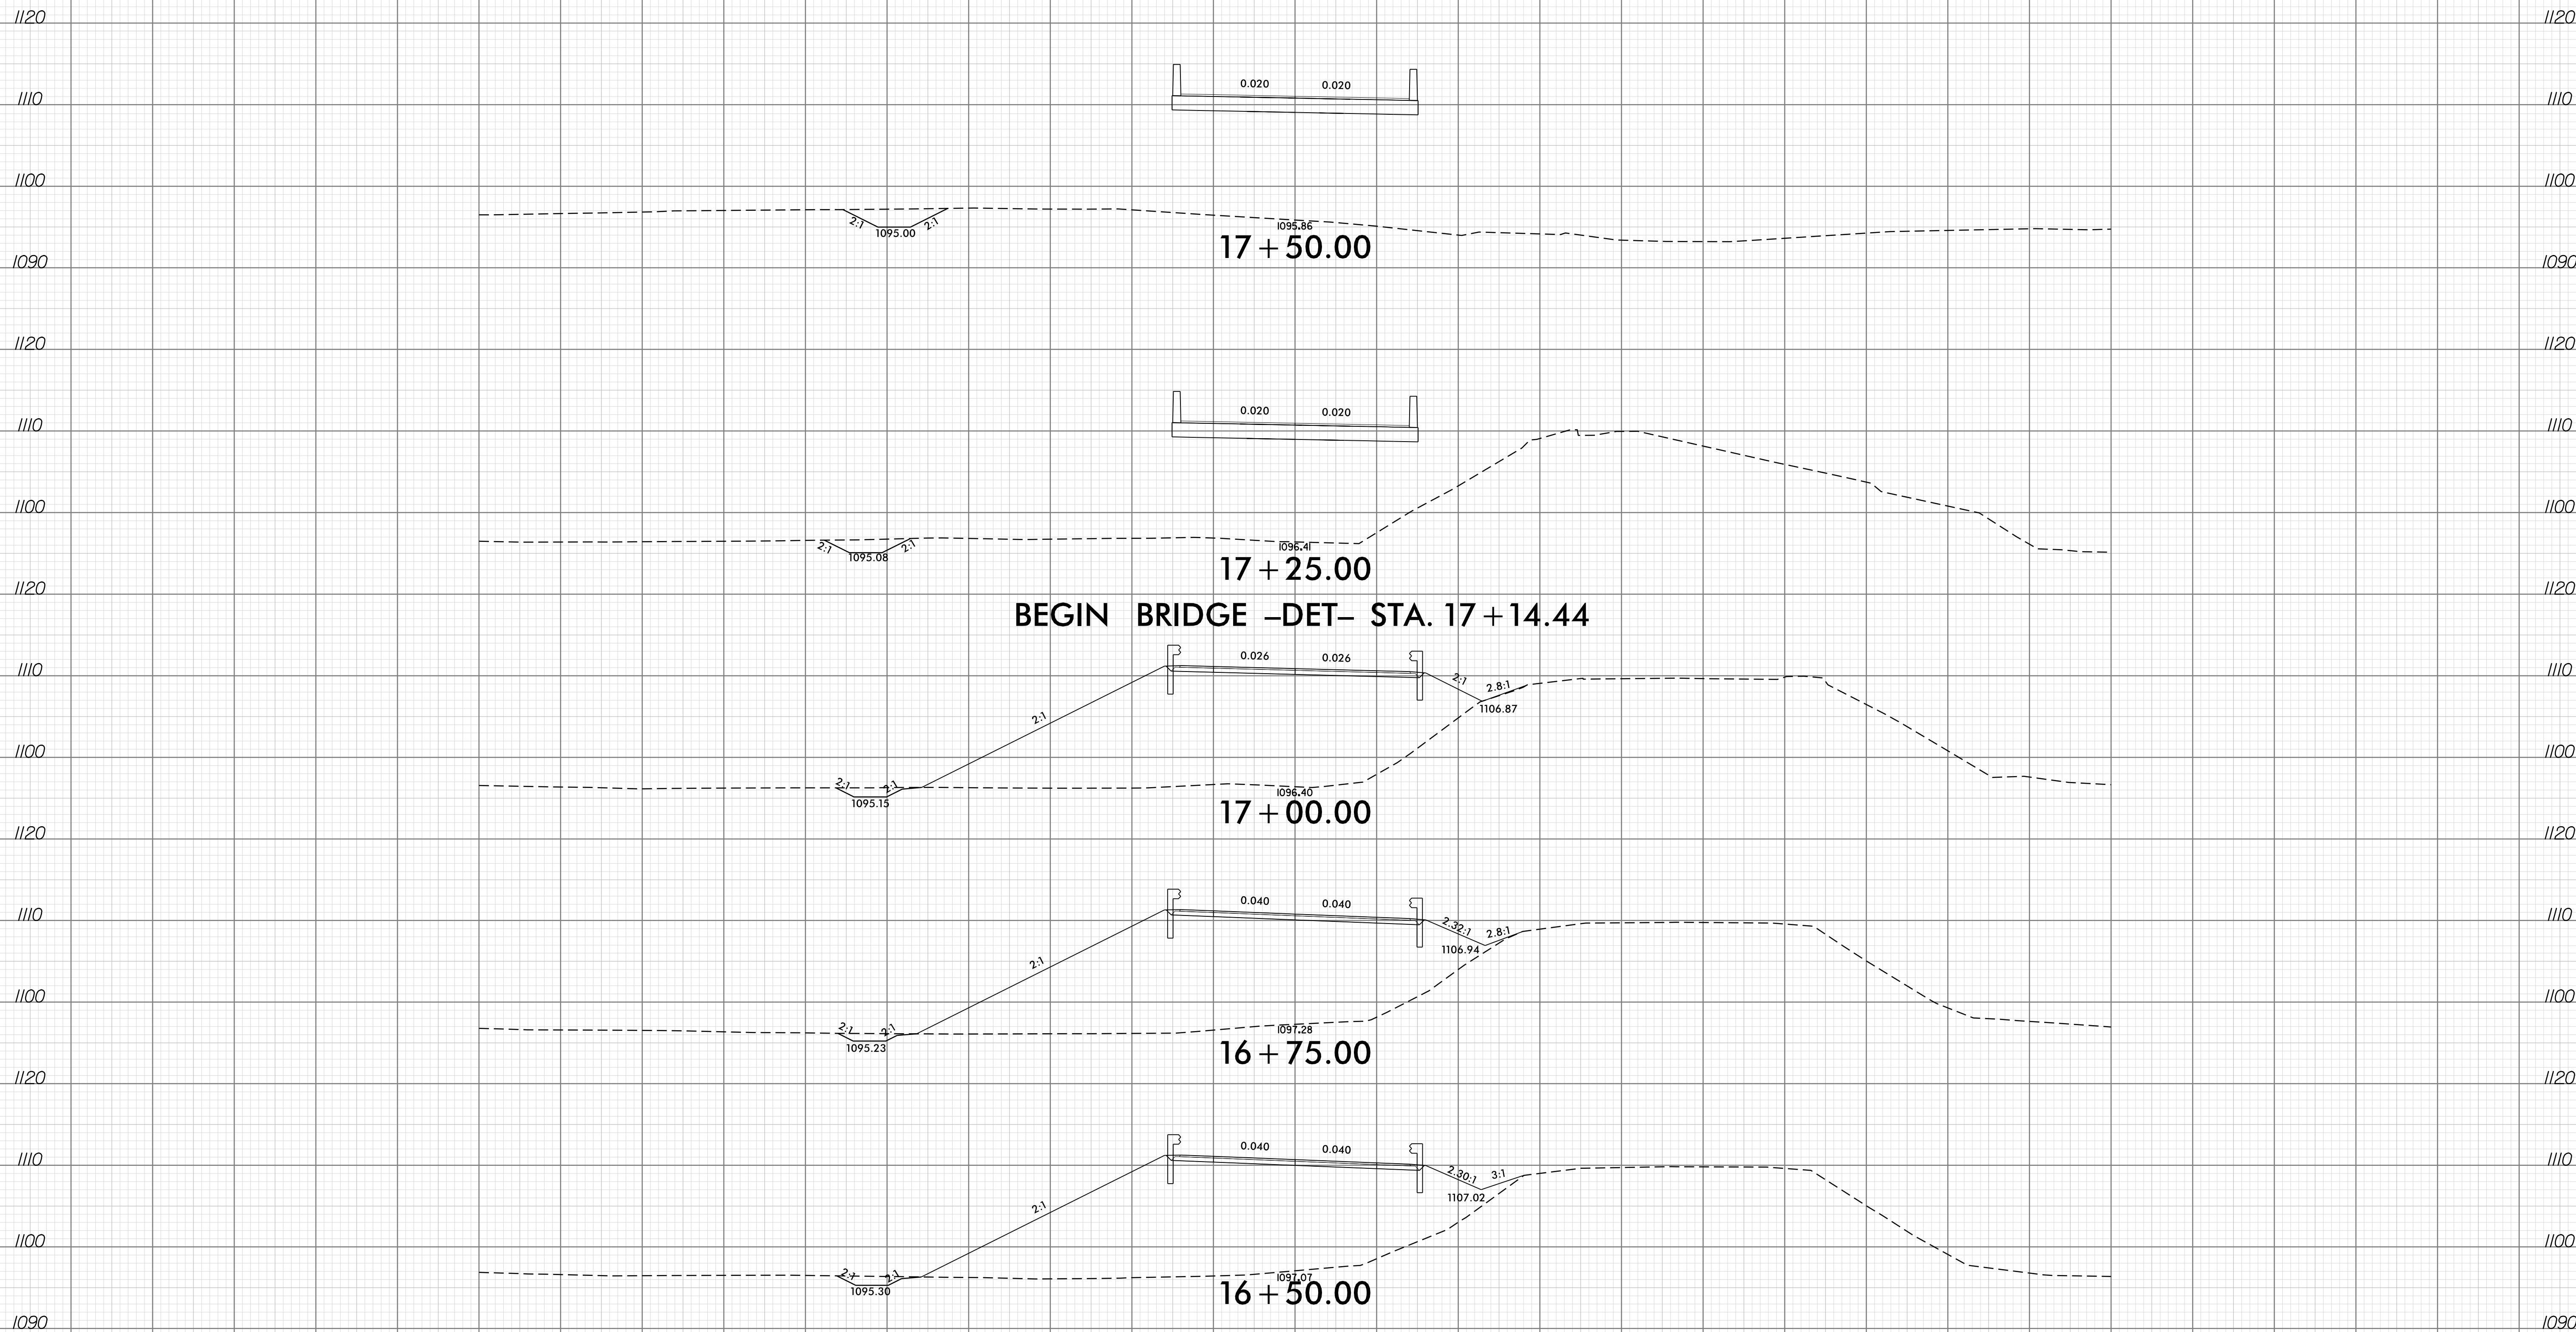


BEGIN BRIDGE -DET- STA. 17+14.44


-DET-

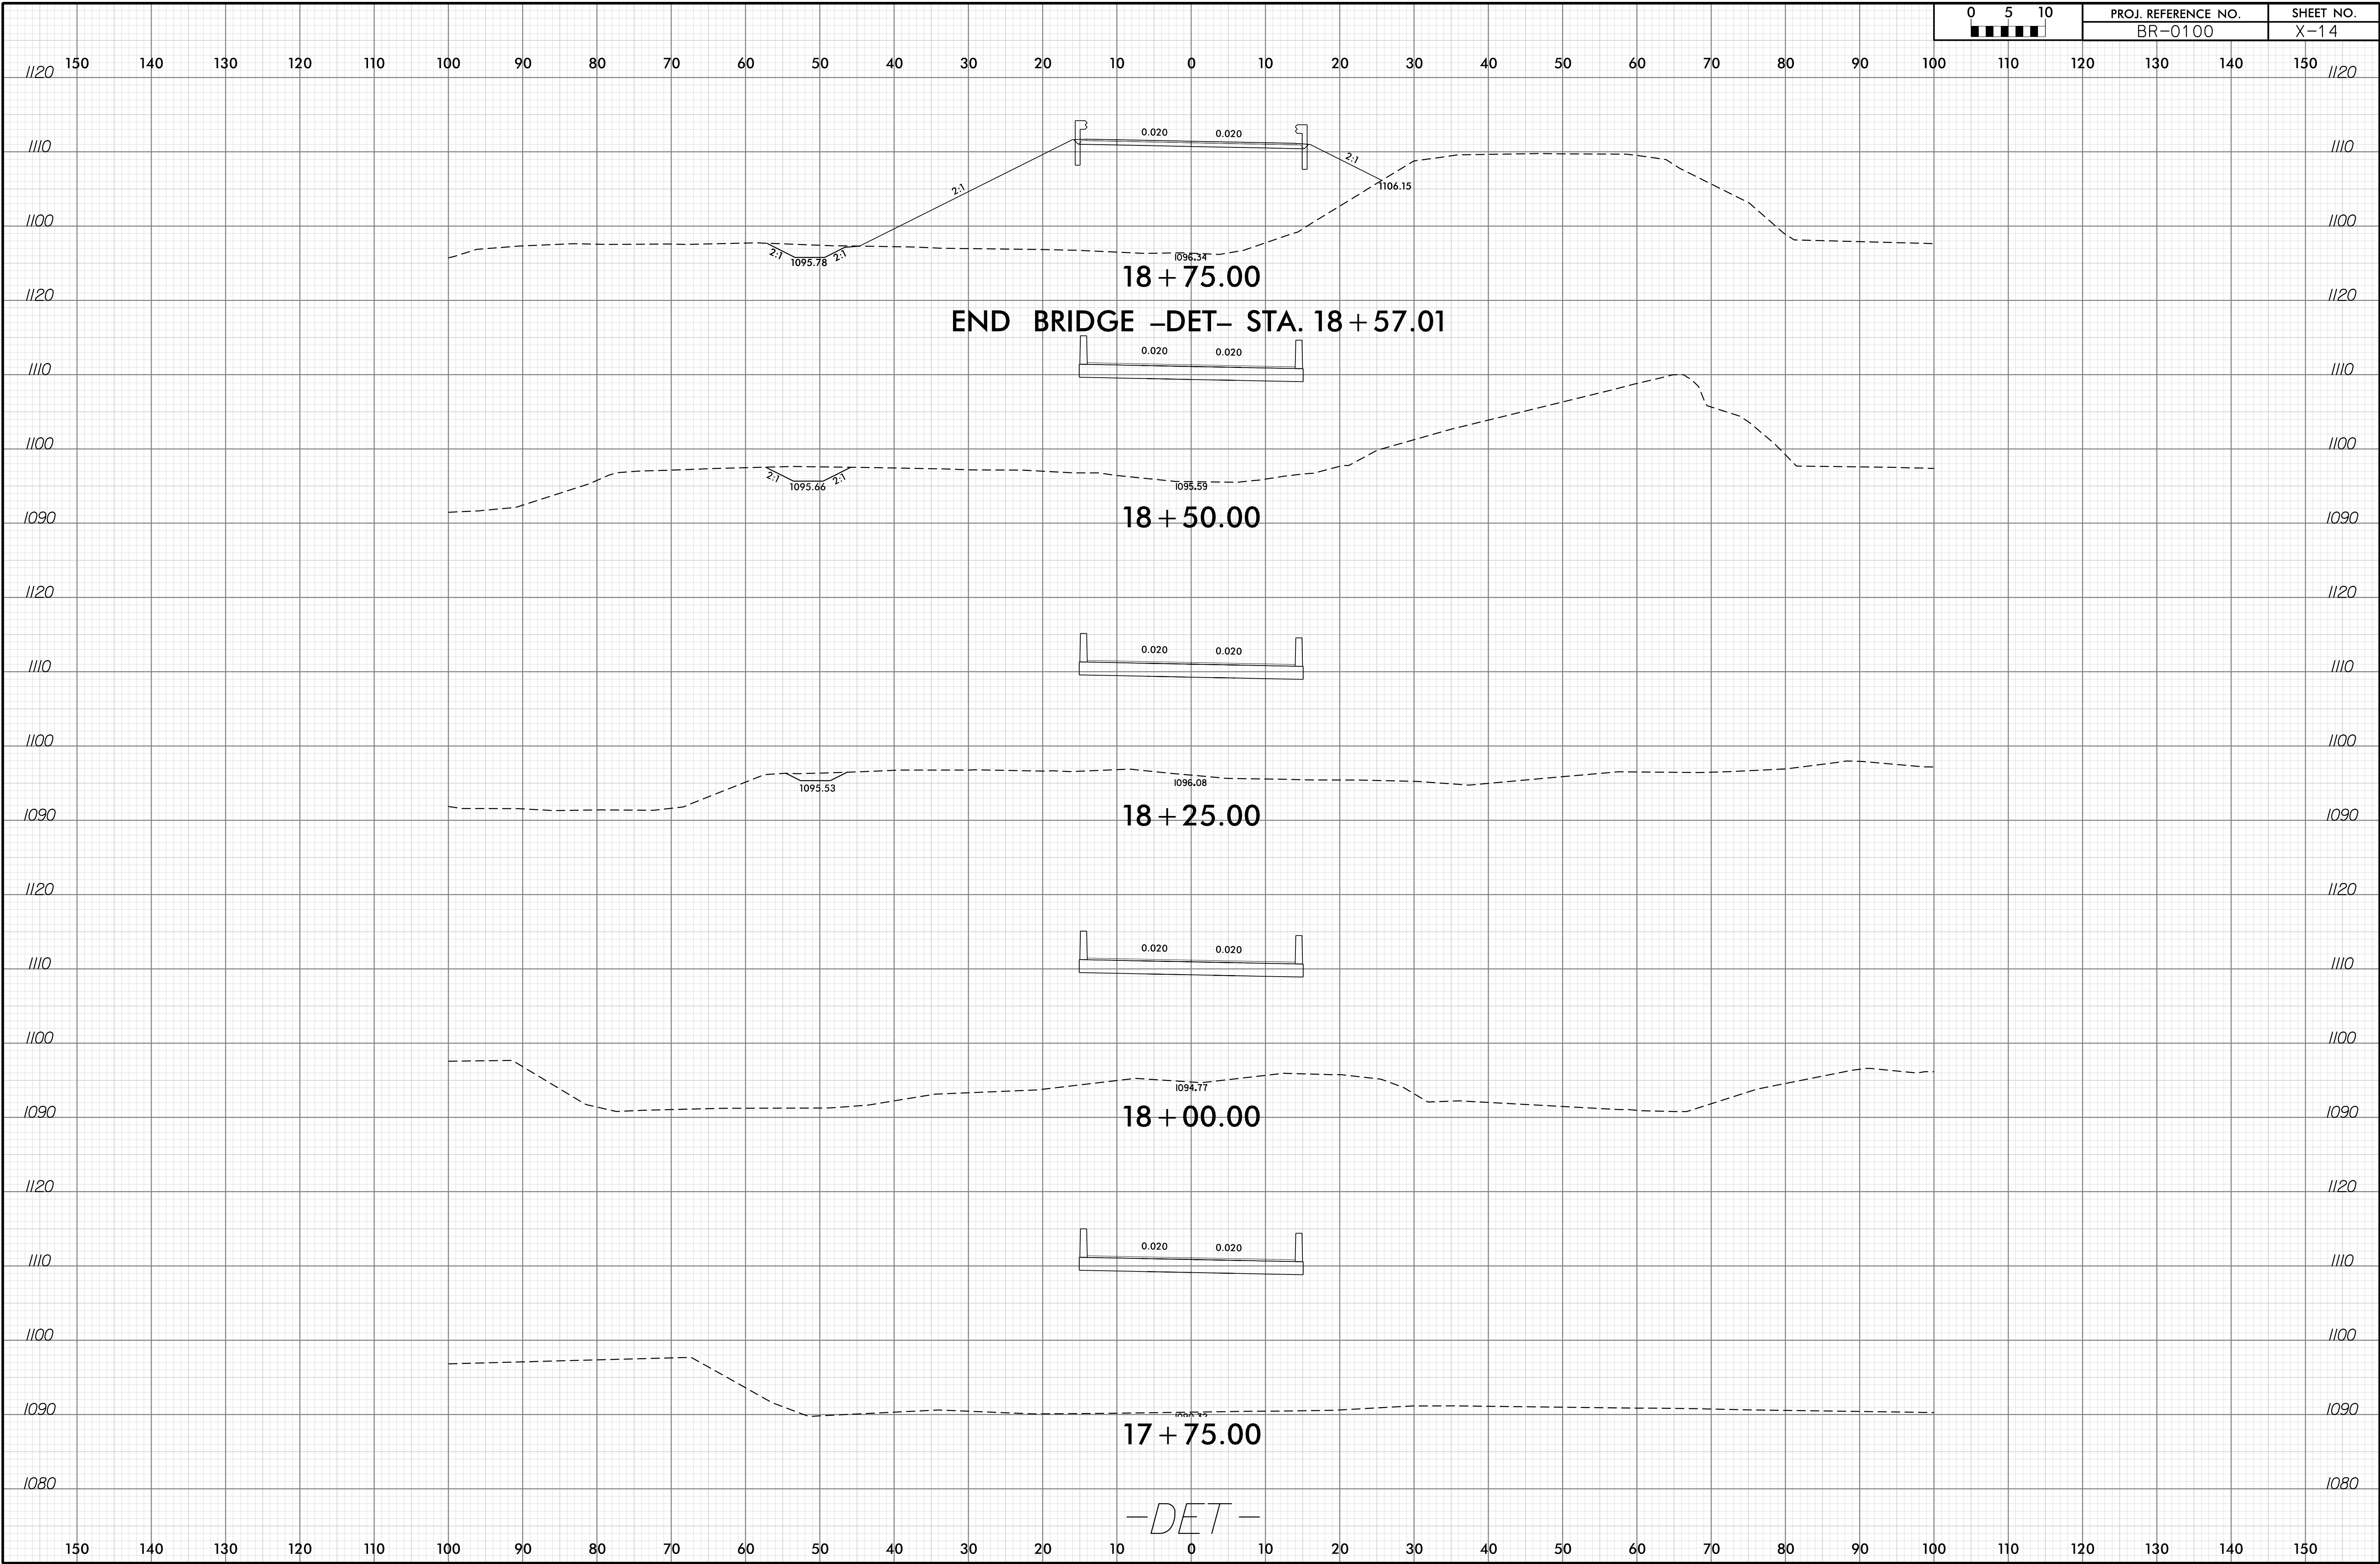


-DET-

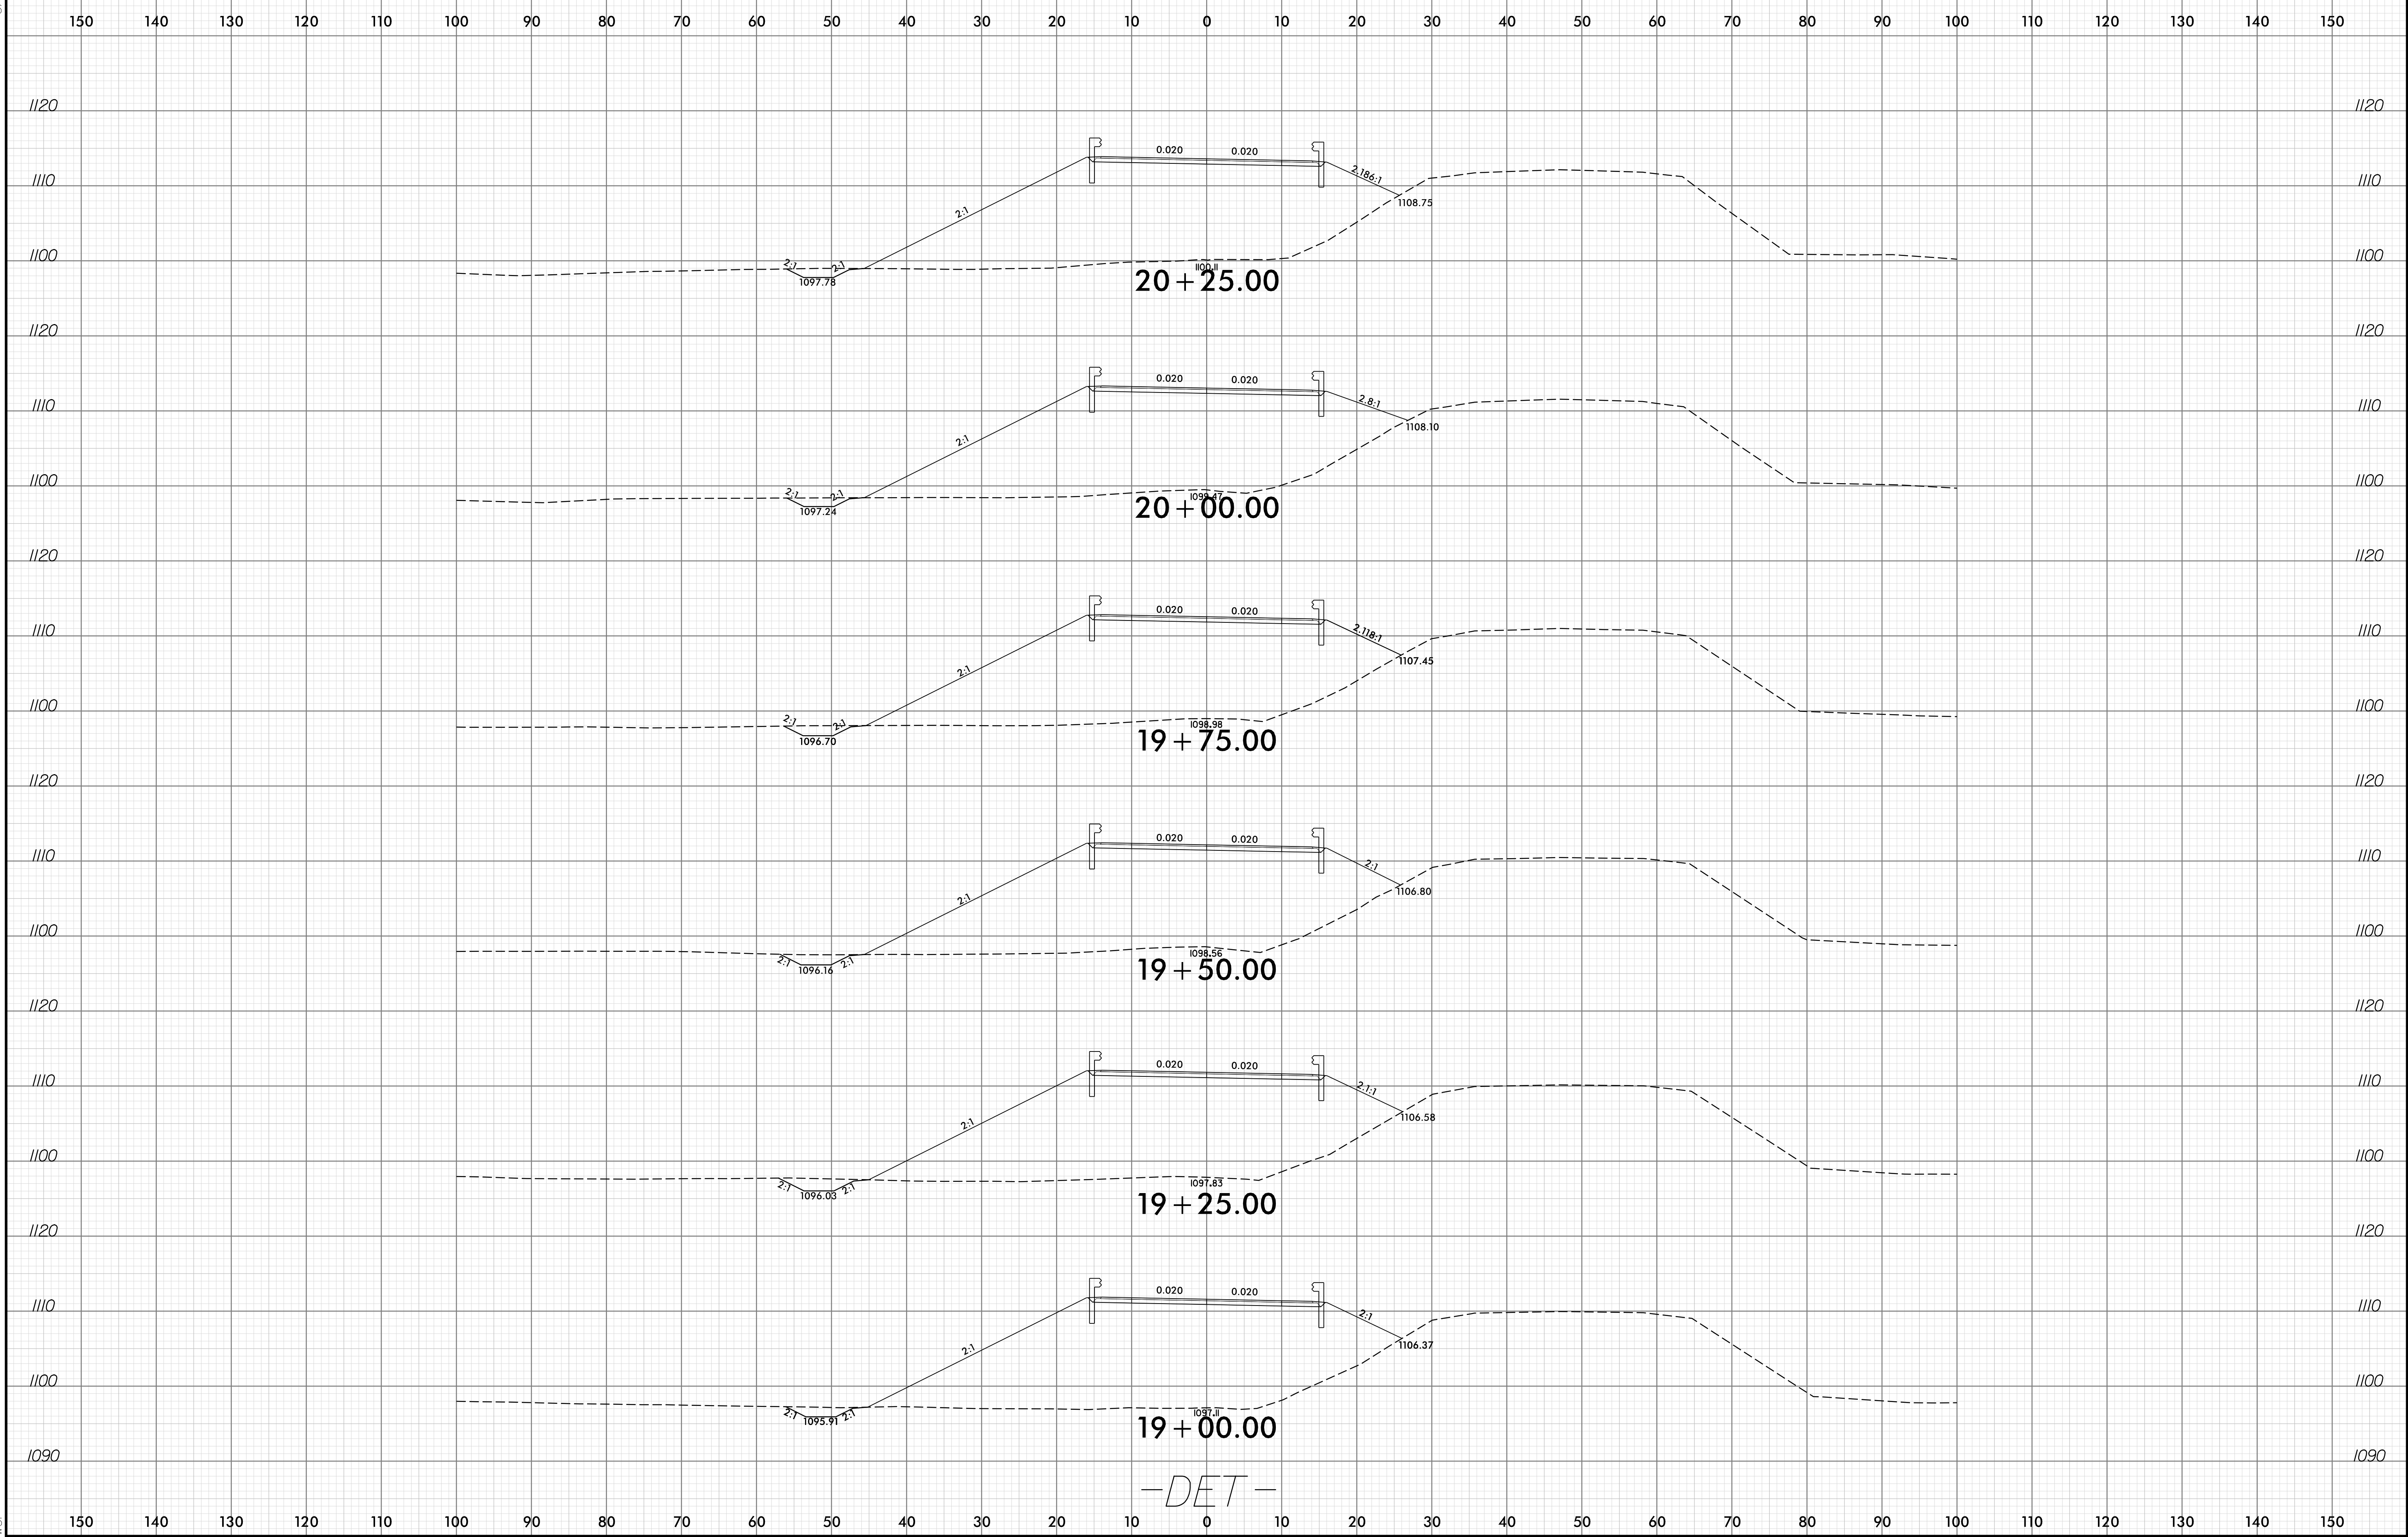




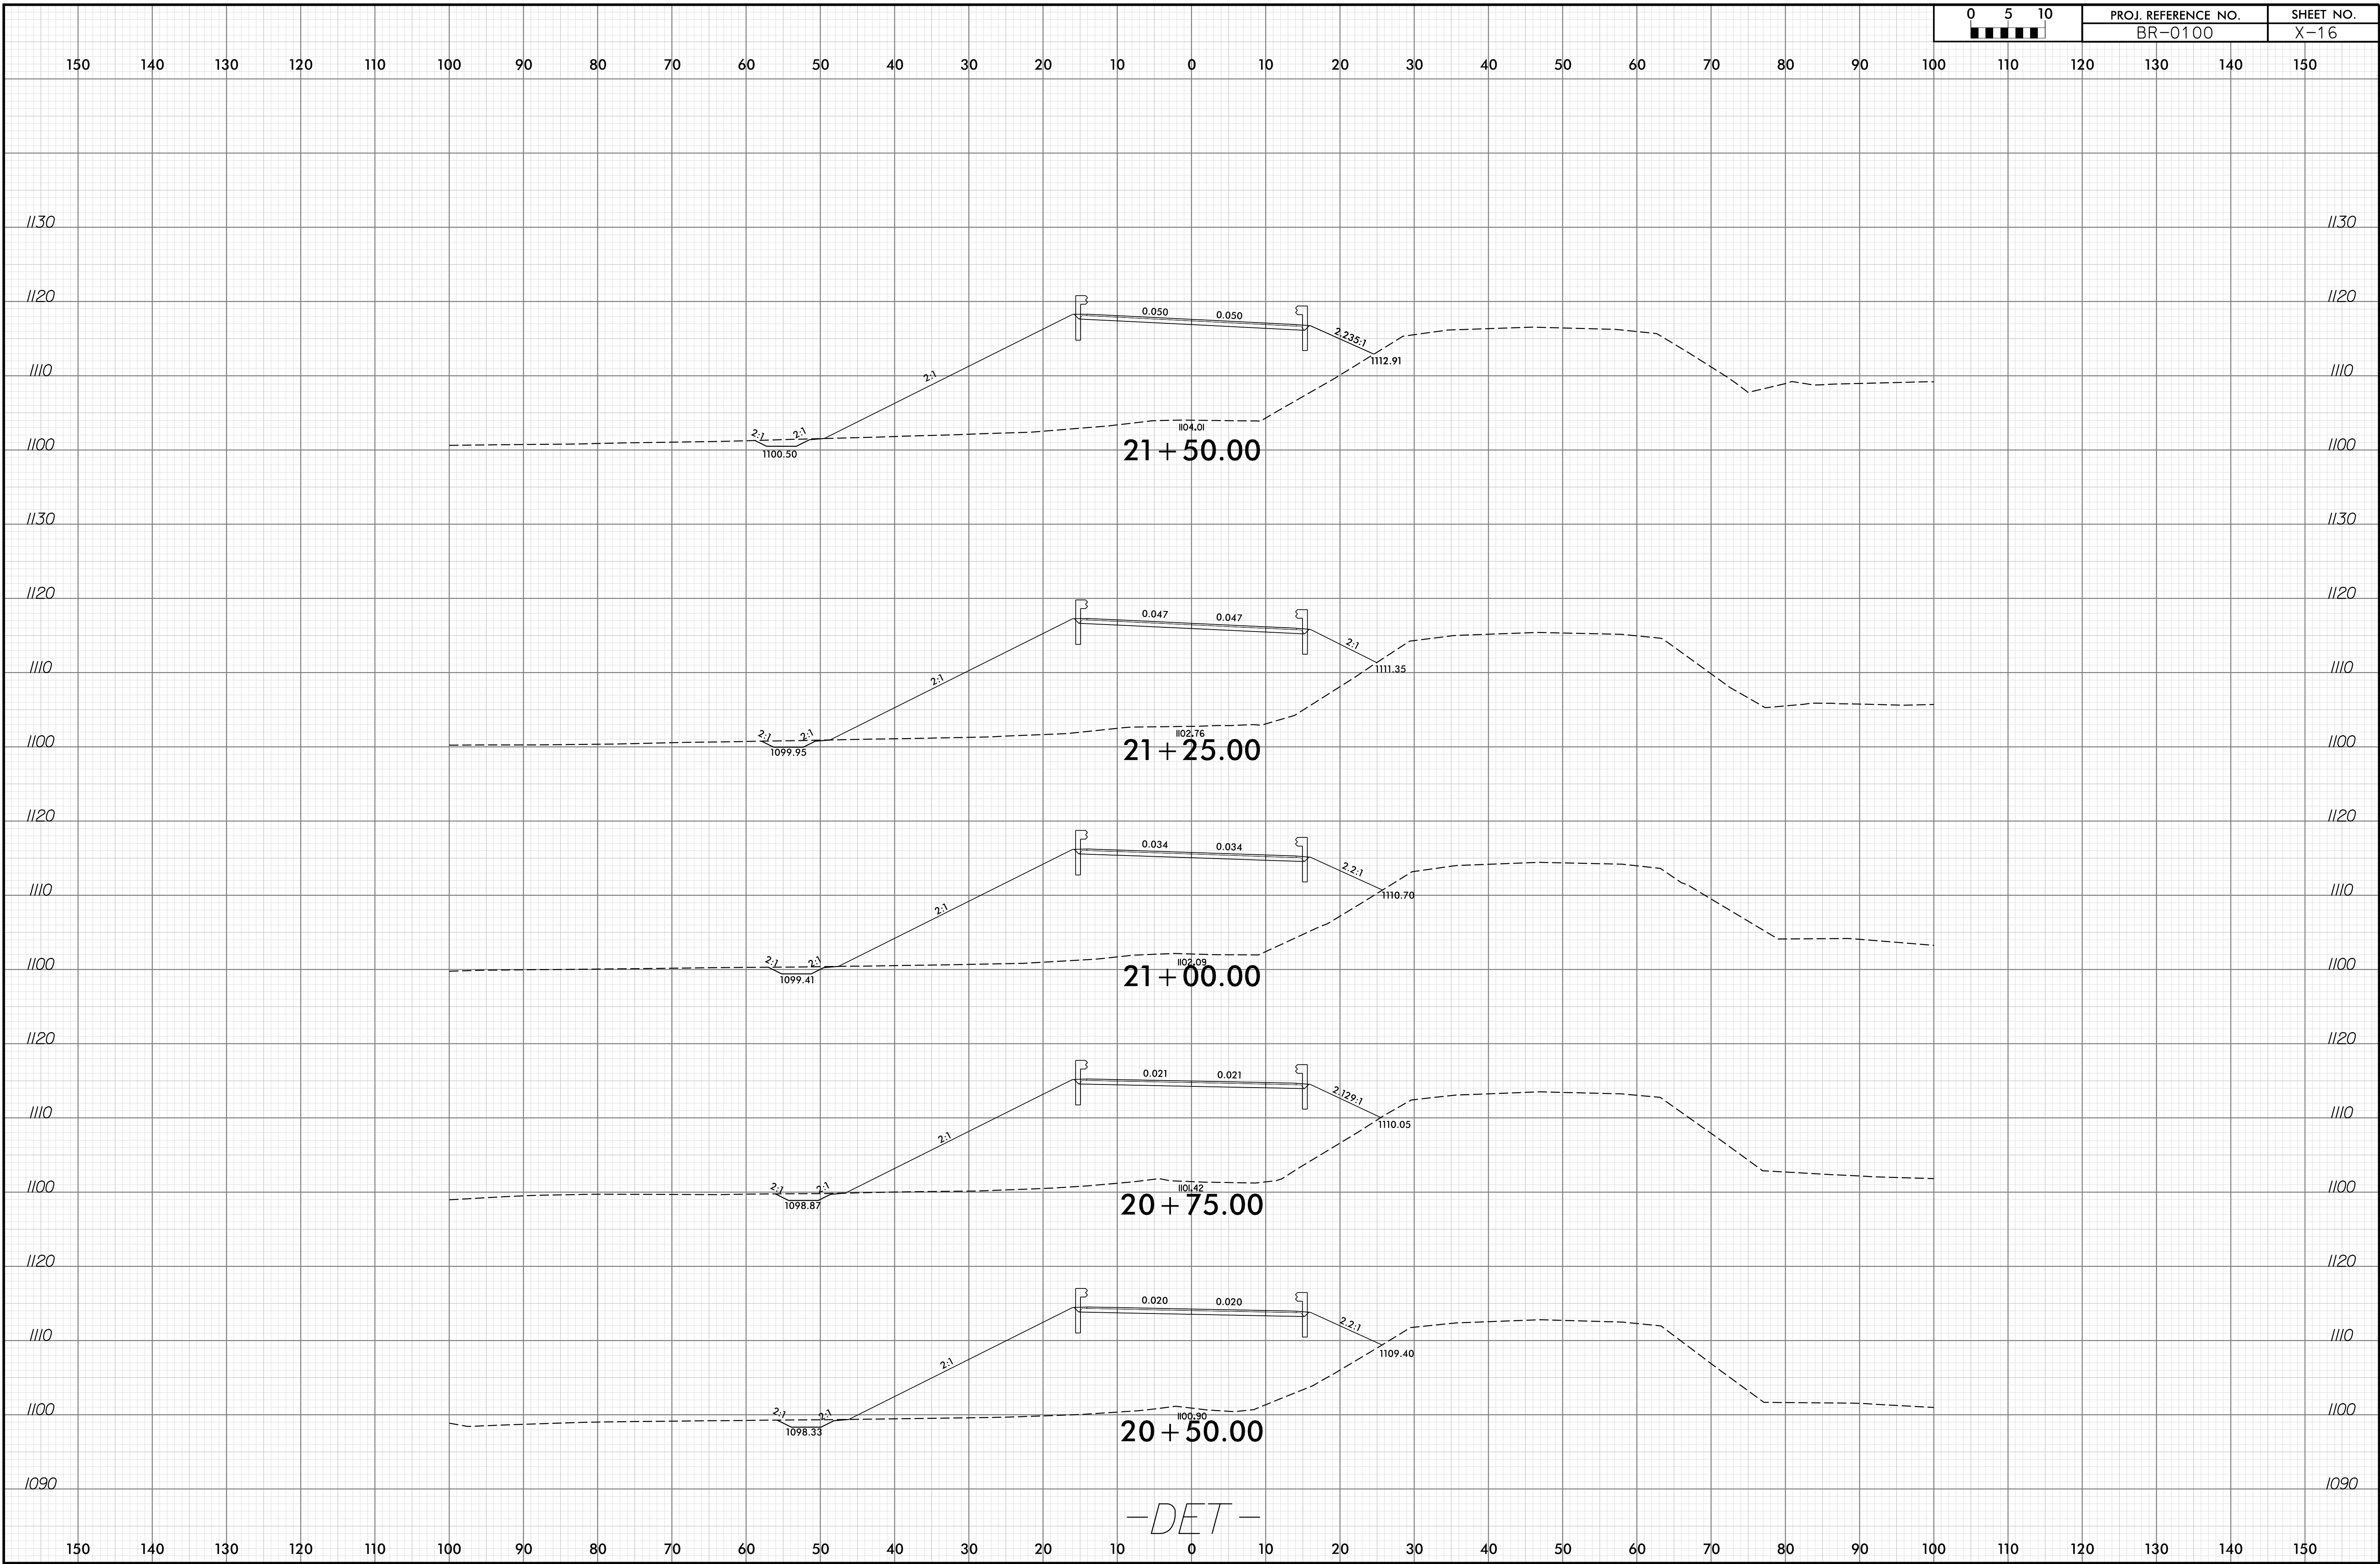


-DET-

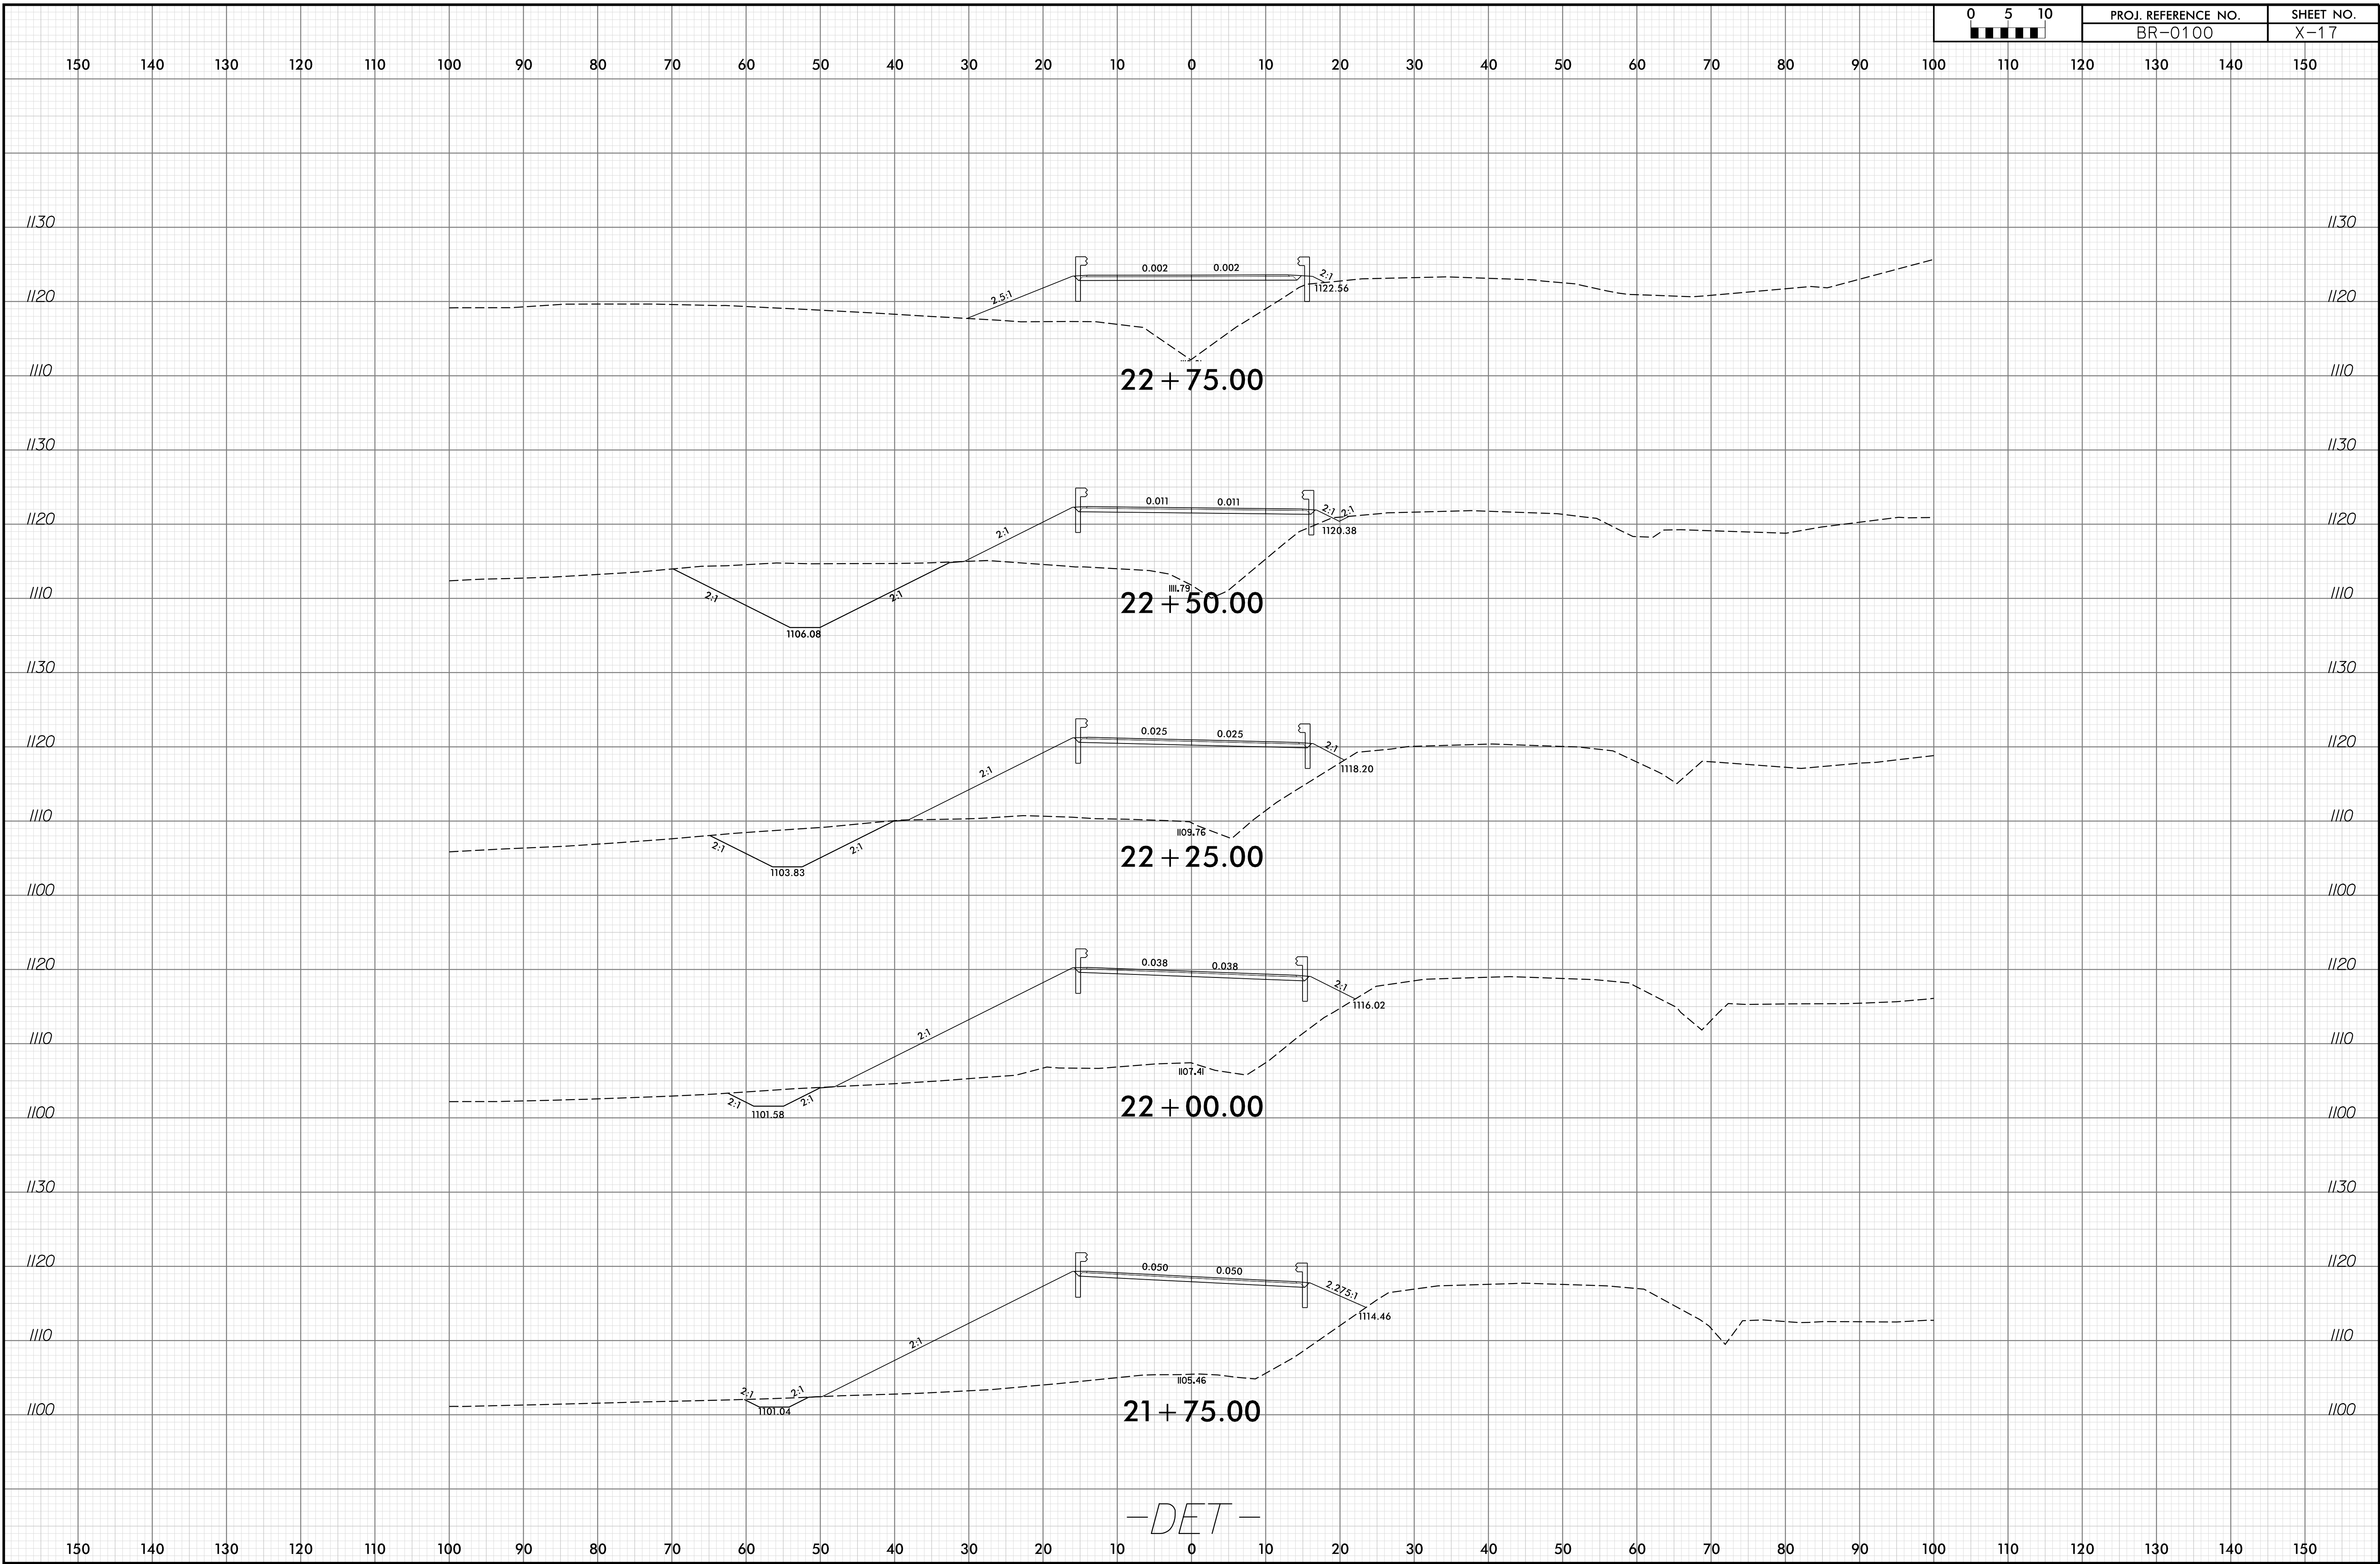

-DET-

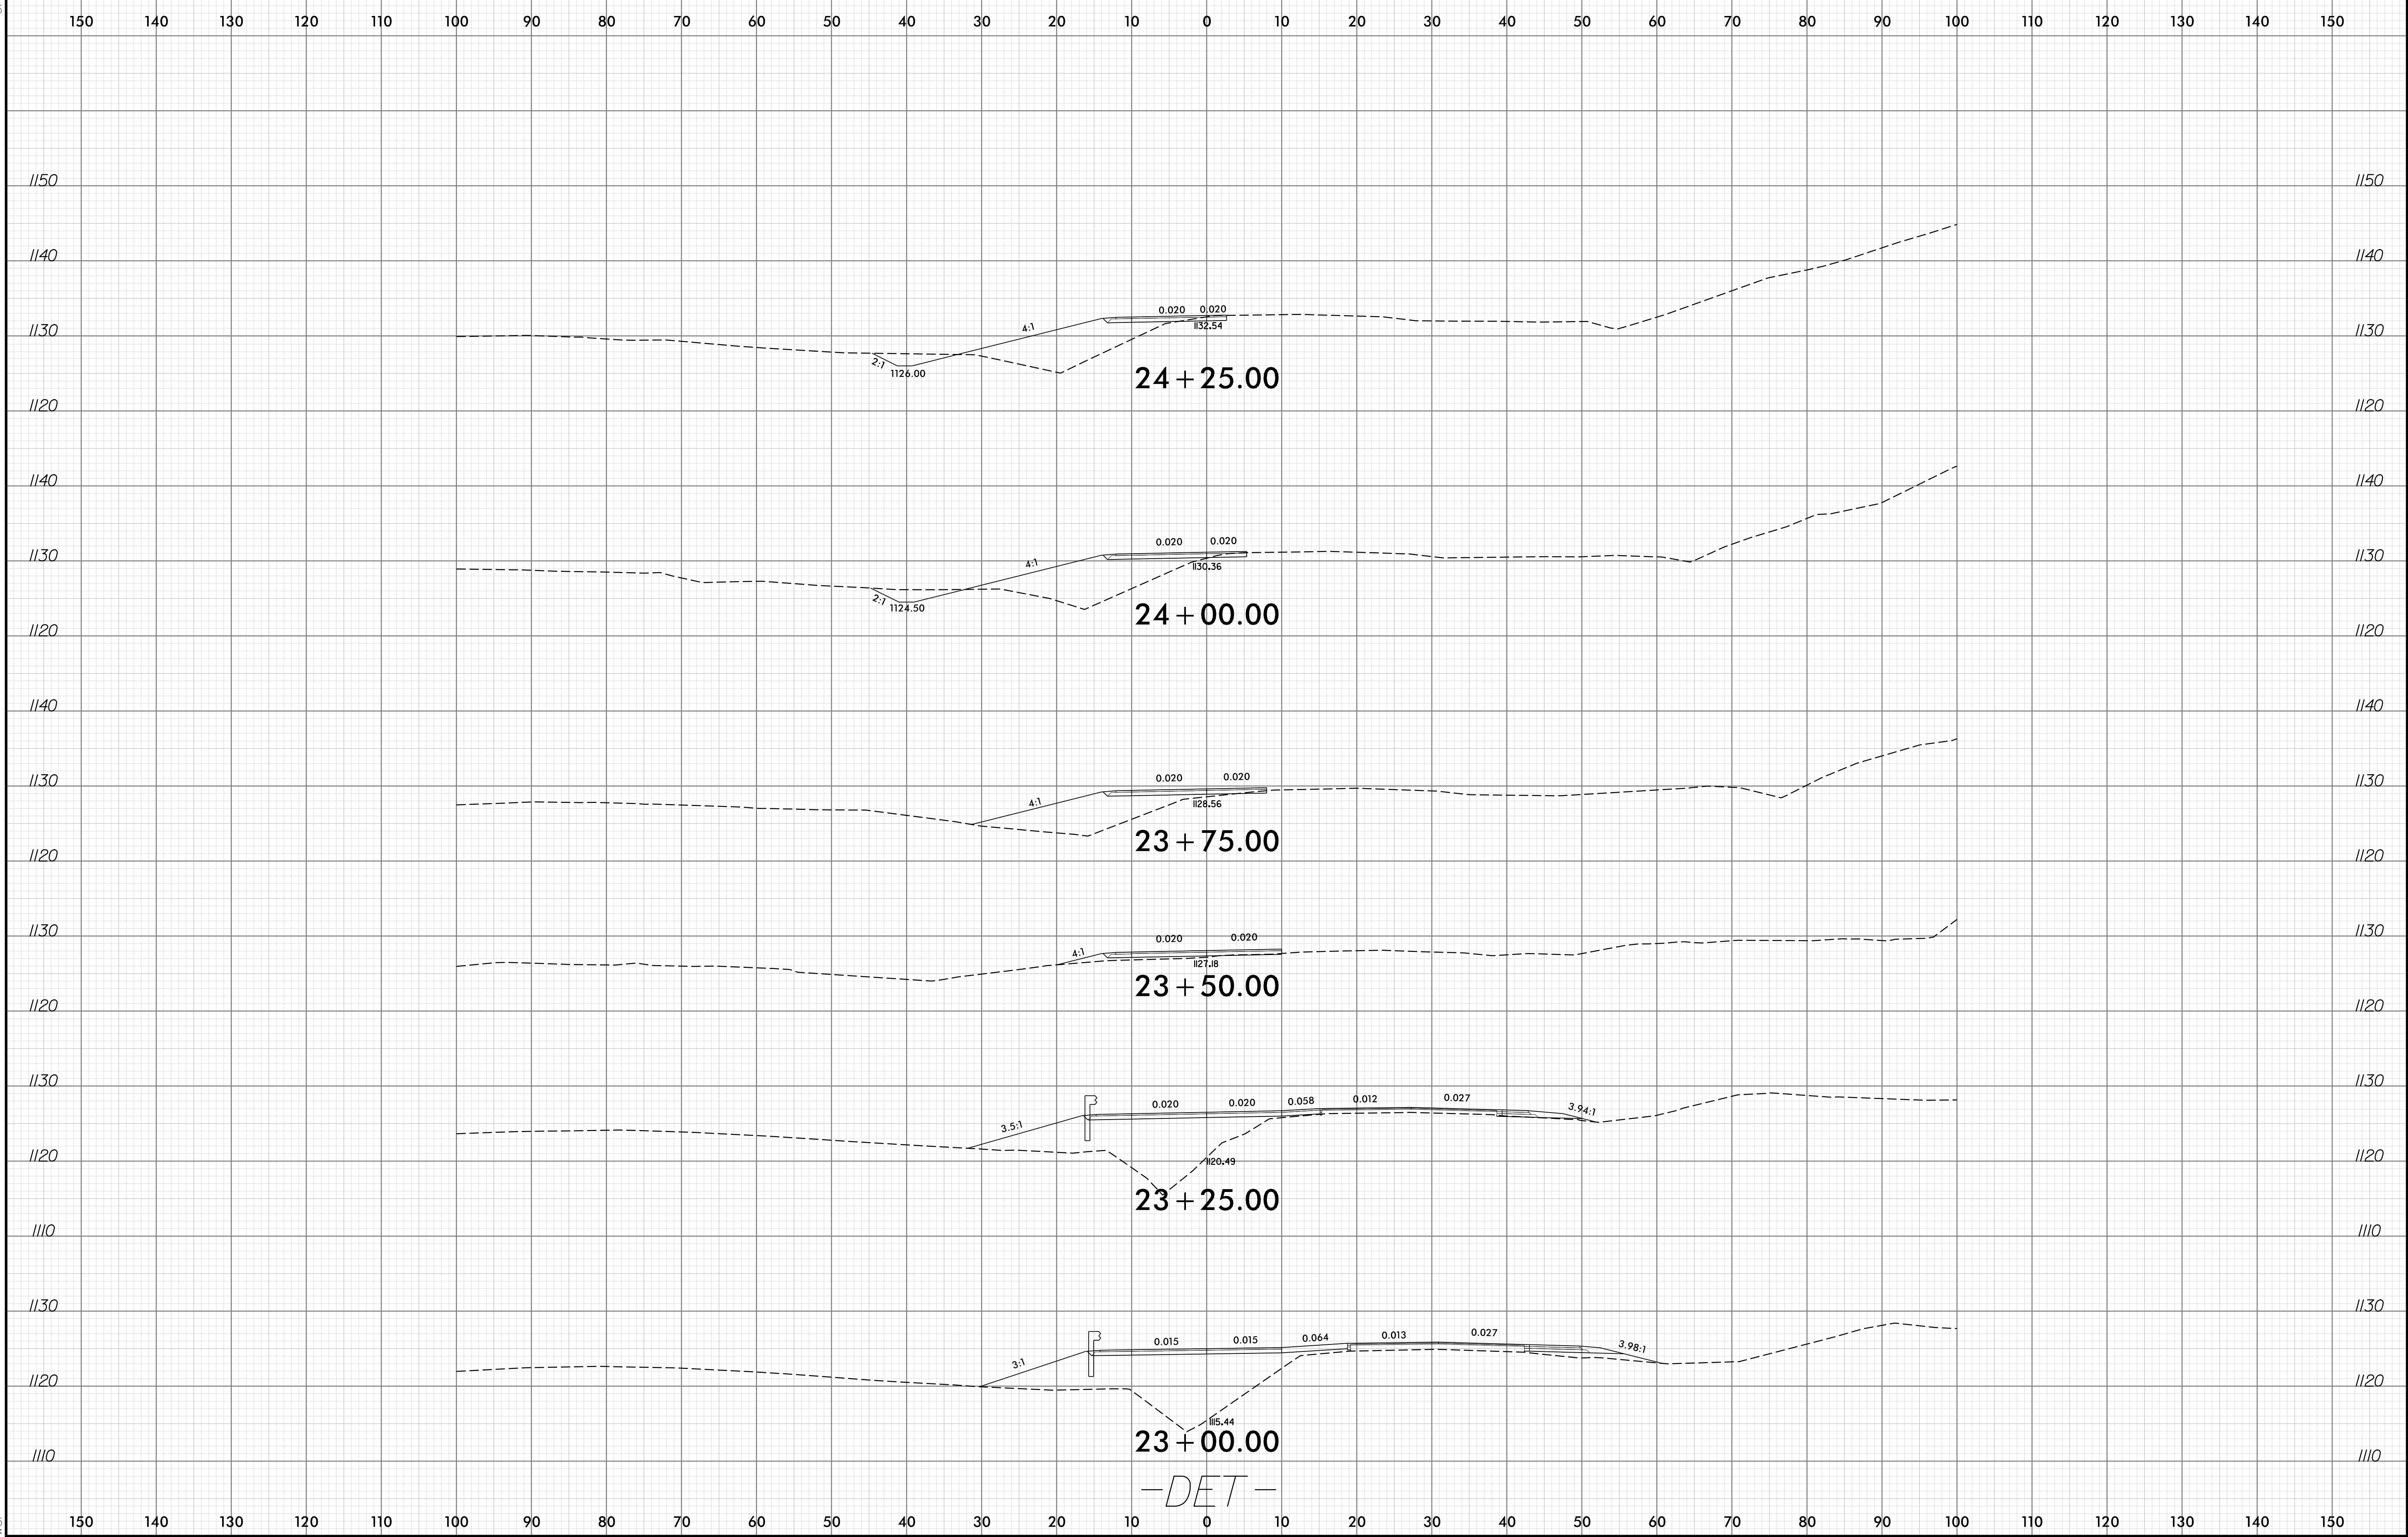


-DET-

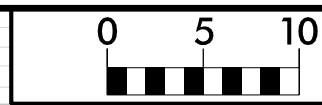


150 140 130 120 110 100 90 80 70 60 50 40 30 20 10 0 10 20 30 40 50 60 70 80 90 100 110 120 130 140 150


END CONSTRUCTION -DET- STA. 25 + 30.99

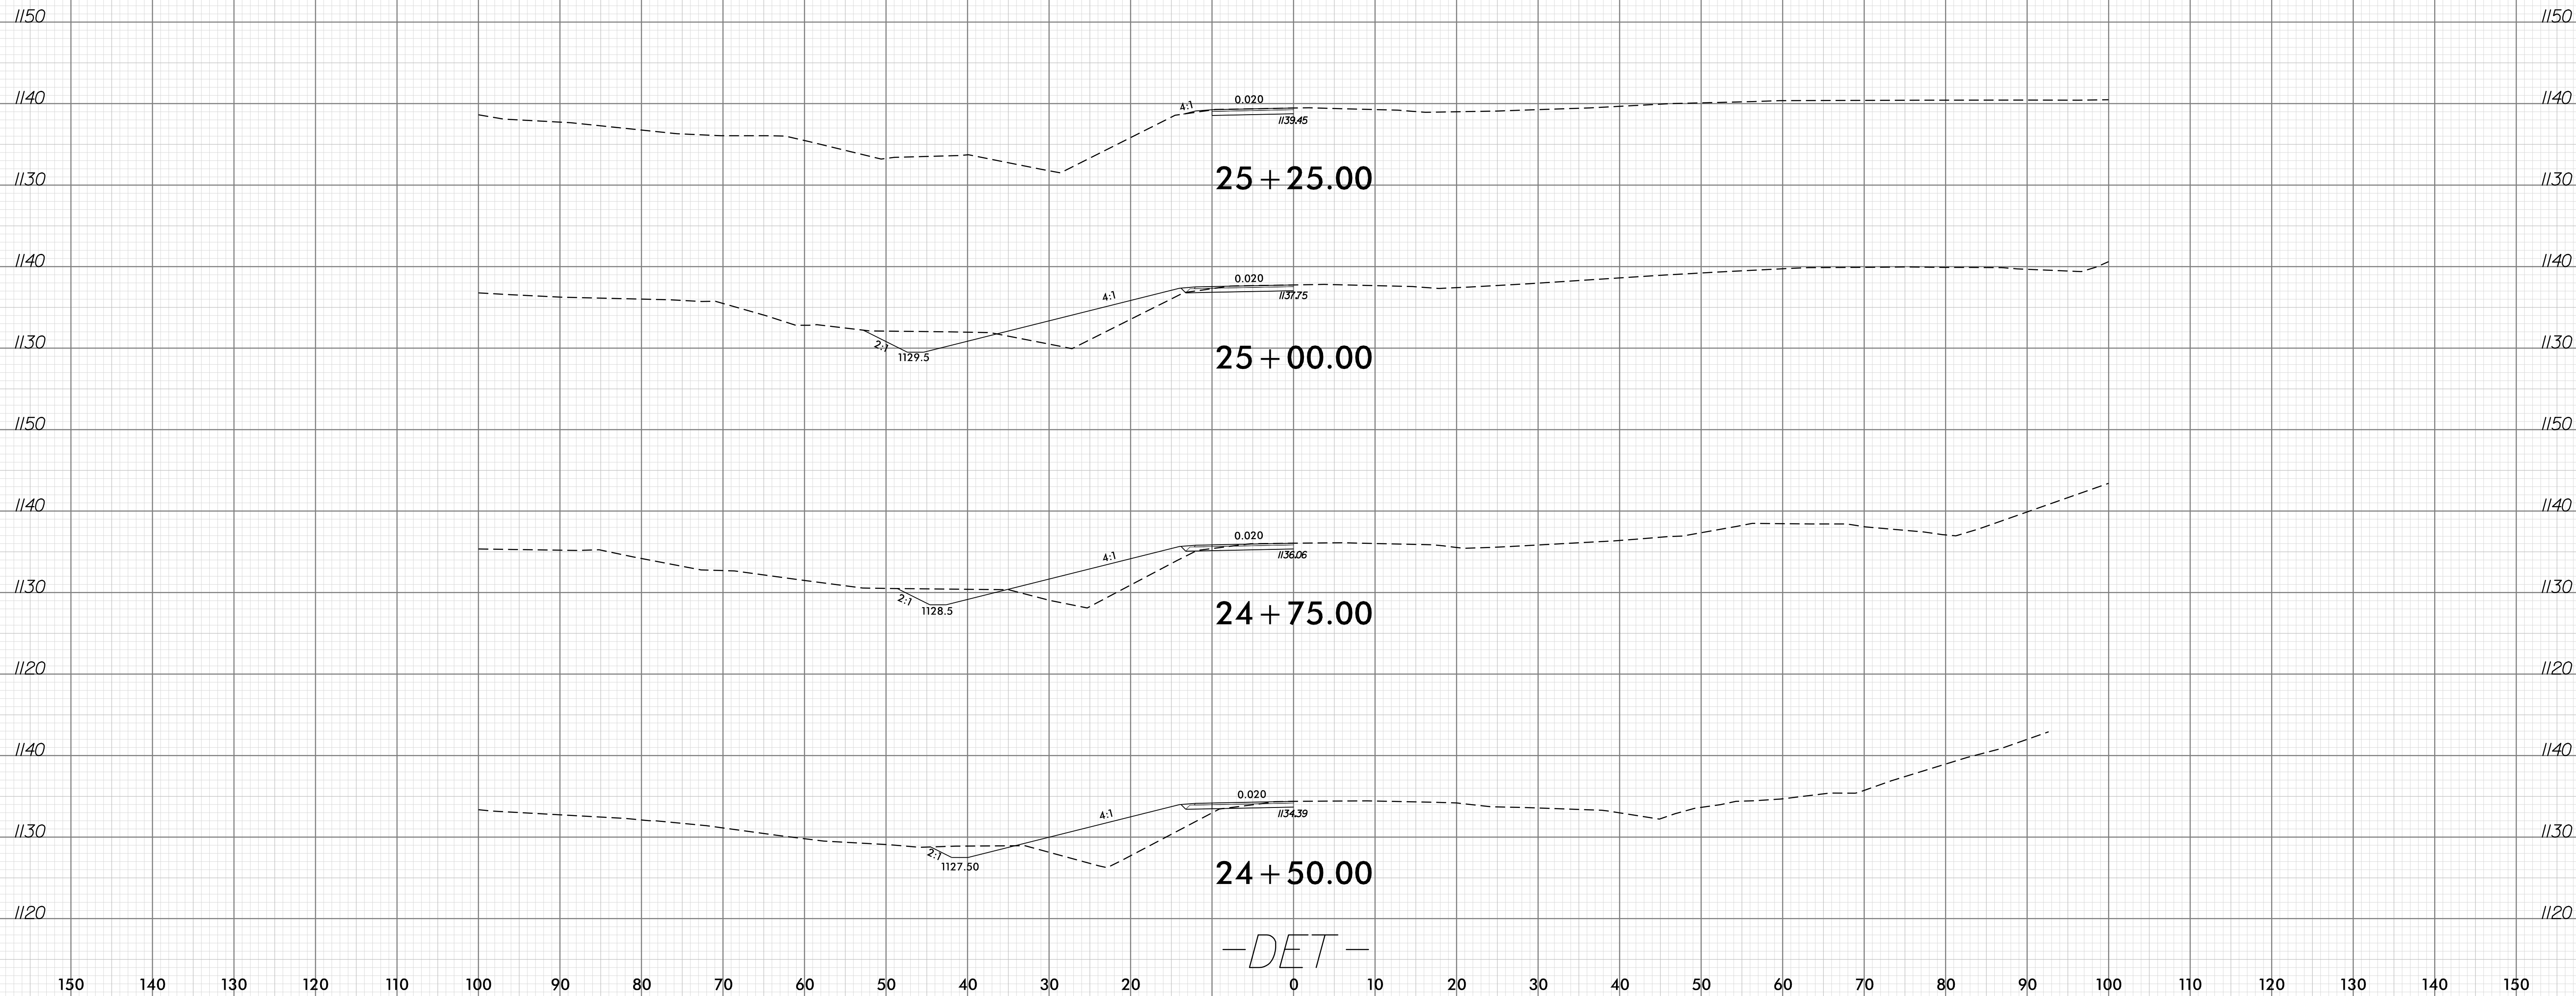


-DET-

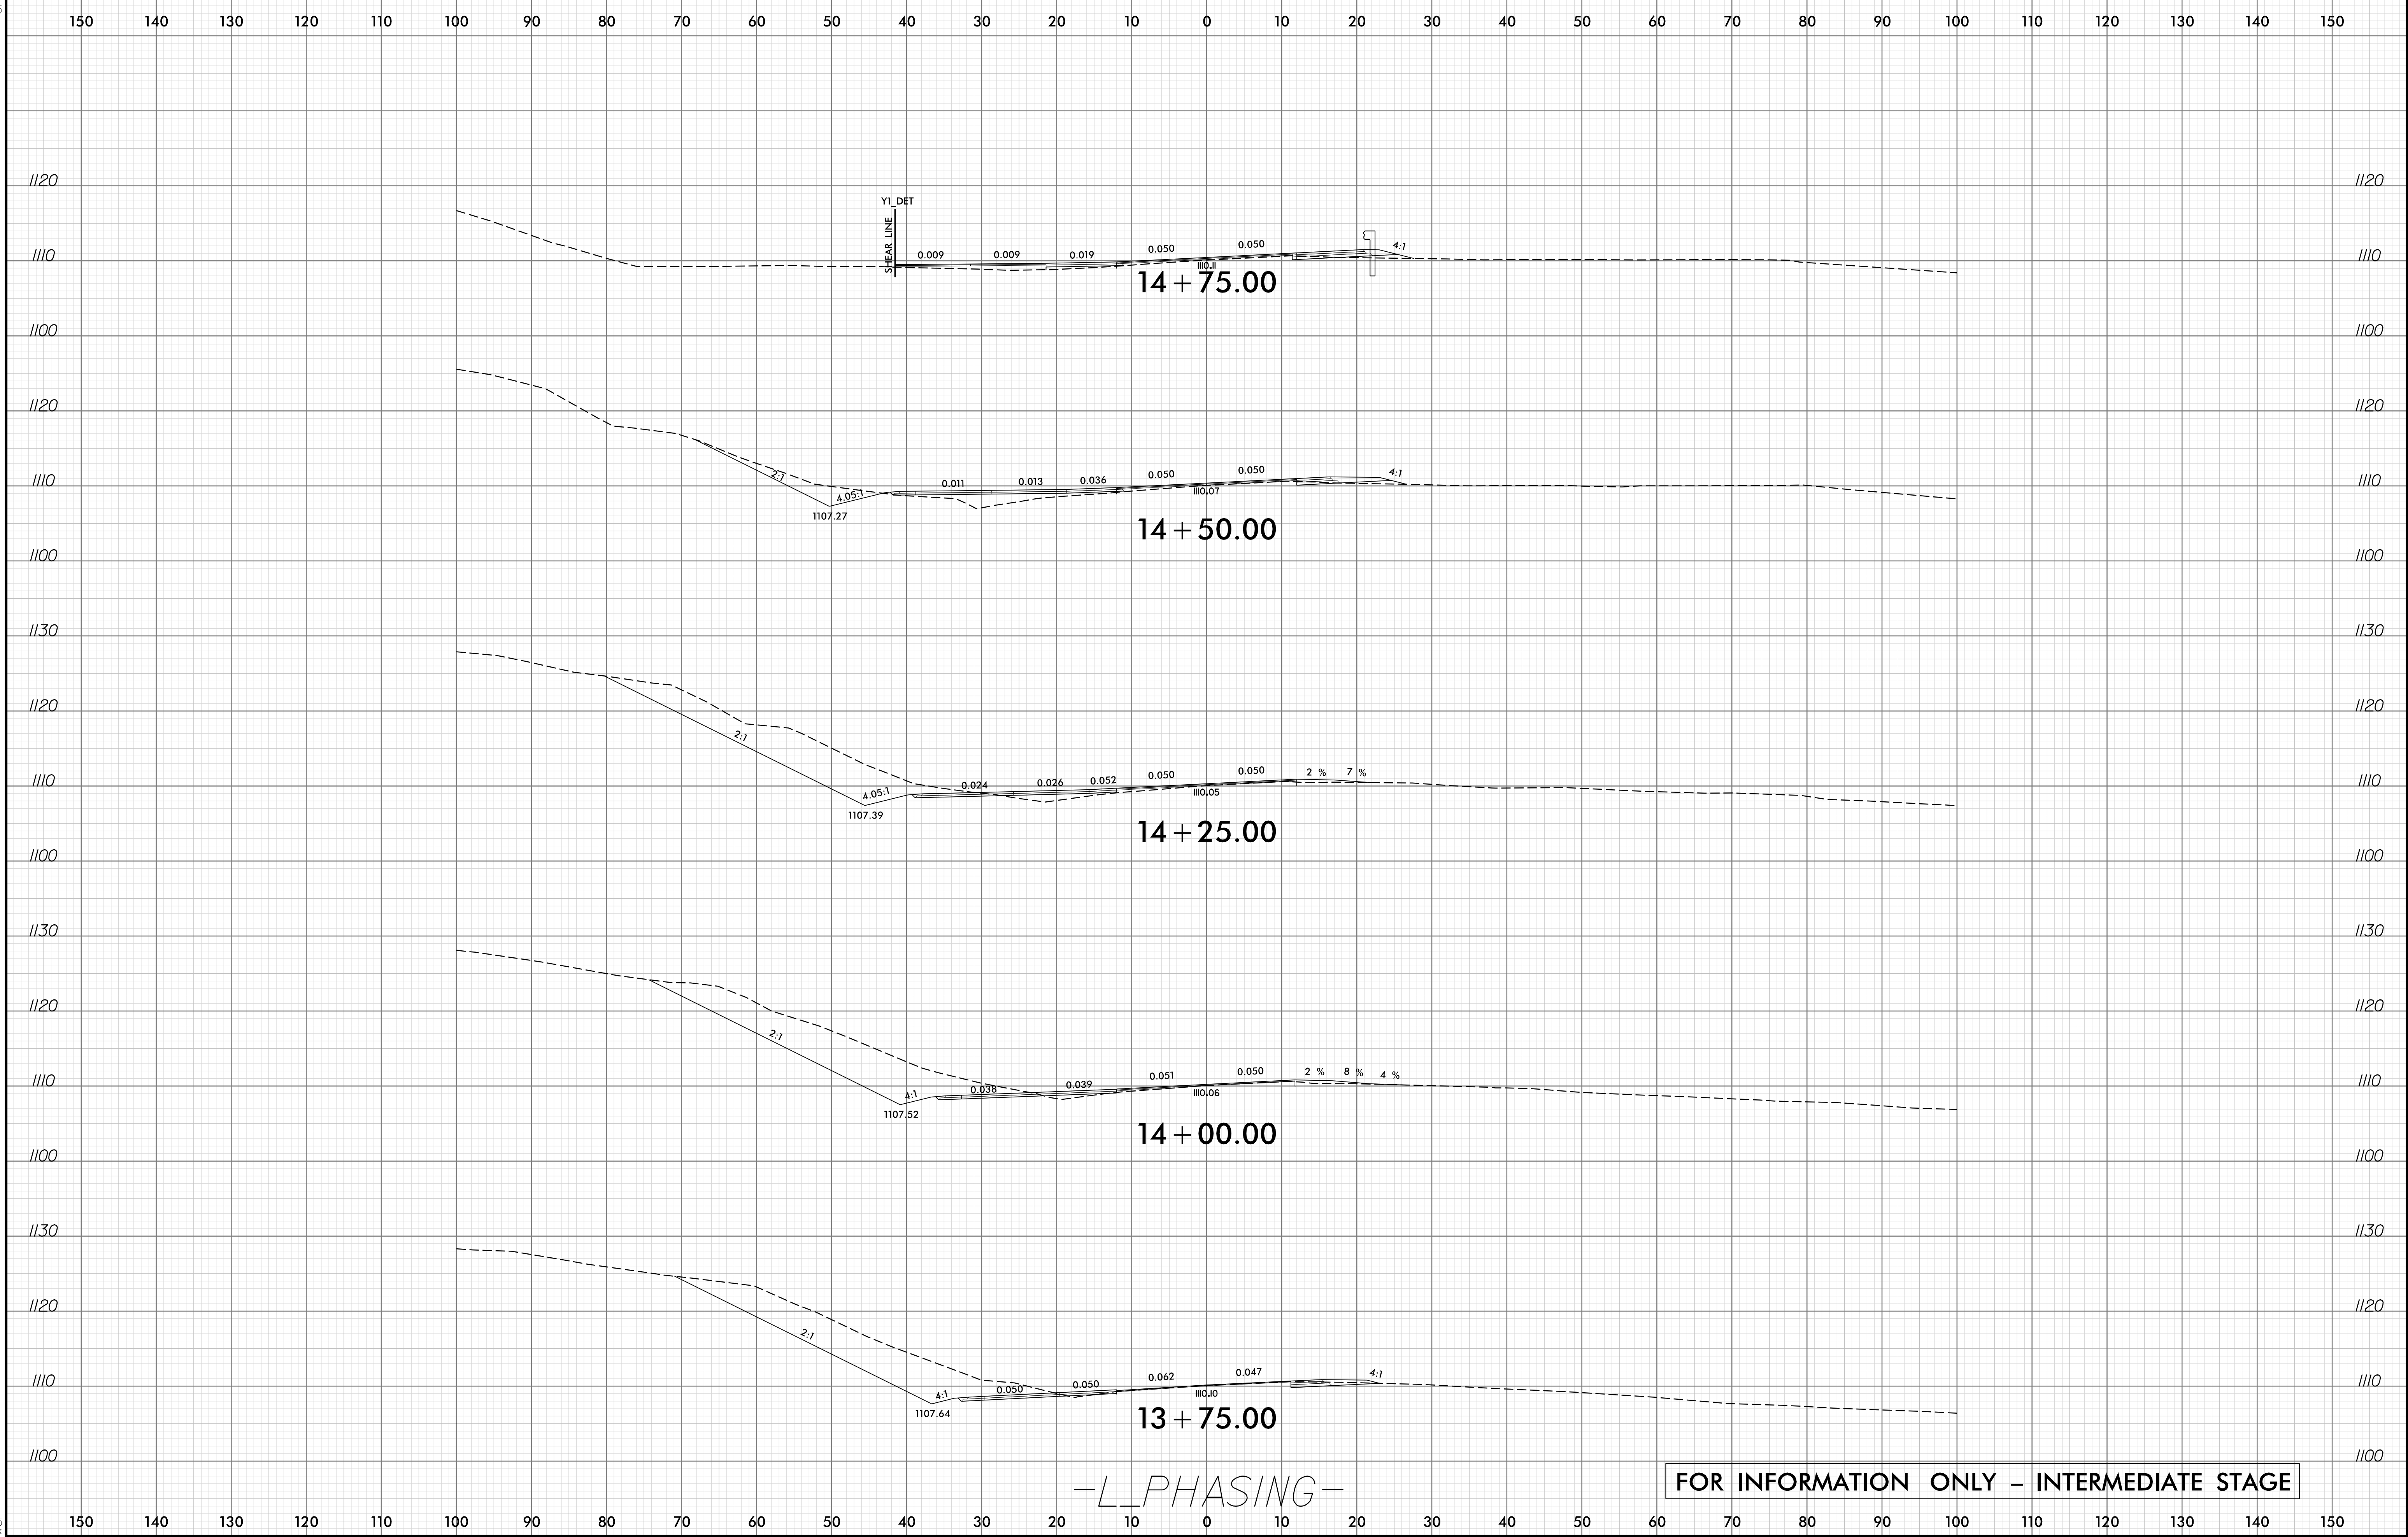


FOR INFORMATION ONLY - INTERMEDIATE STAGE

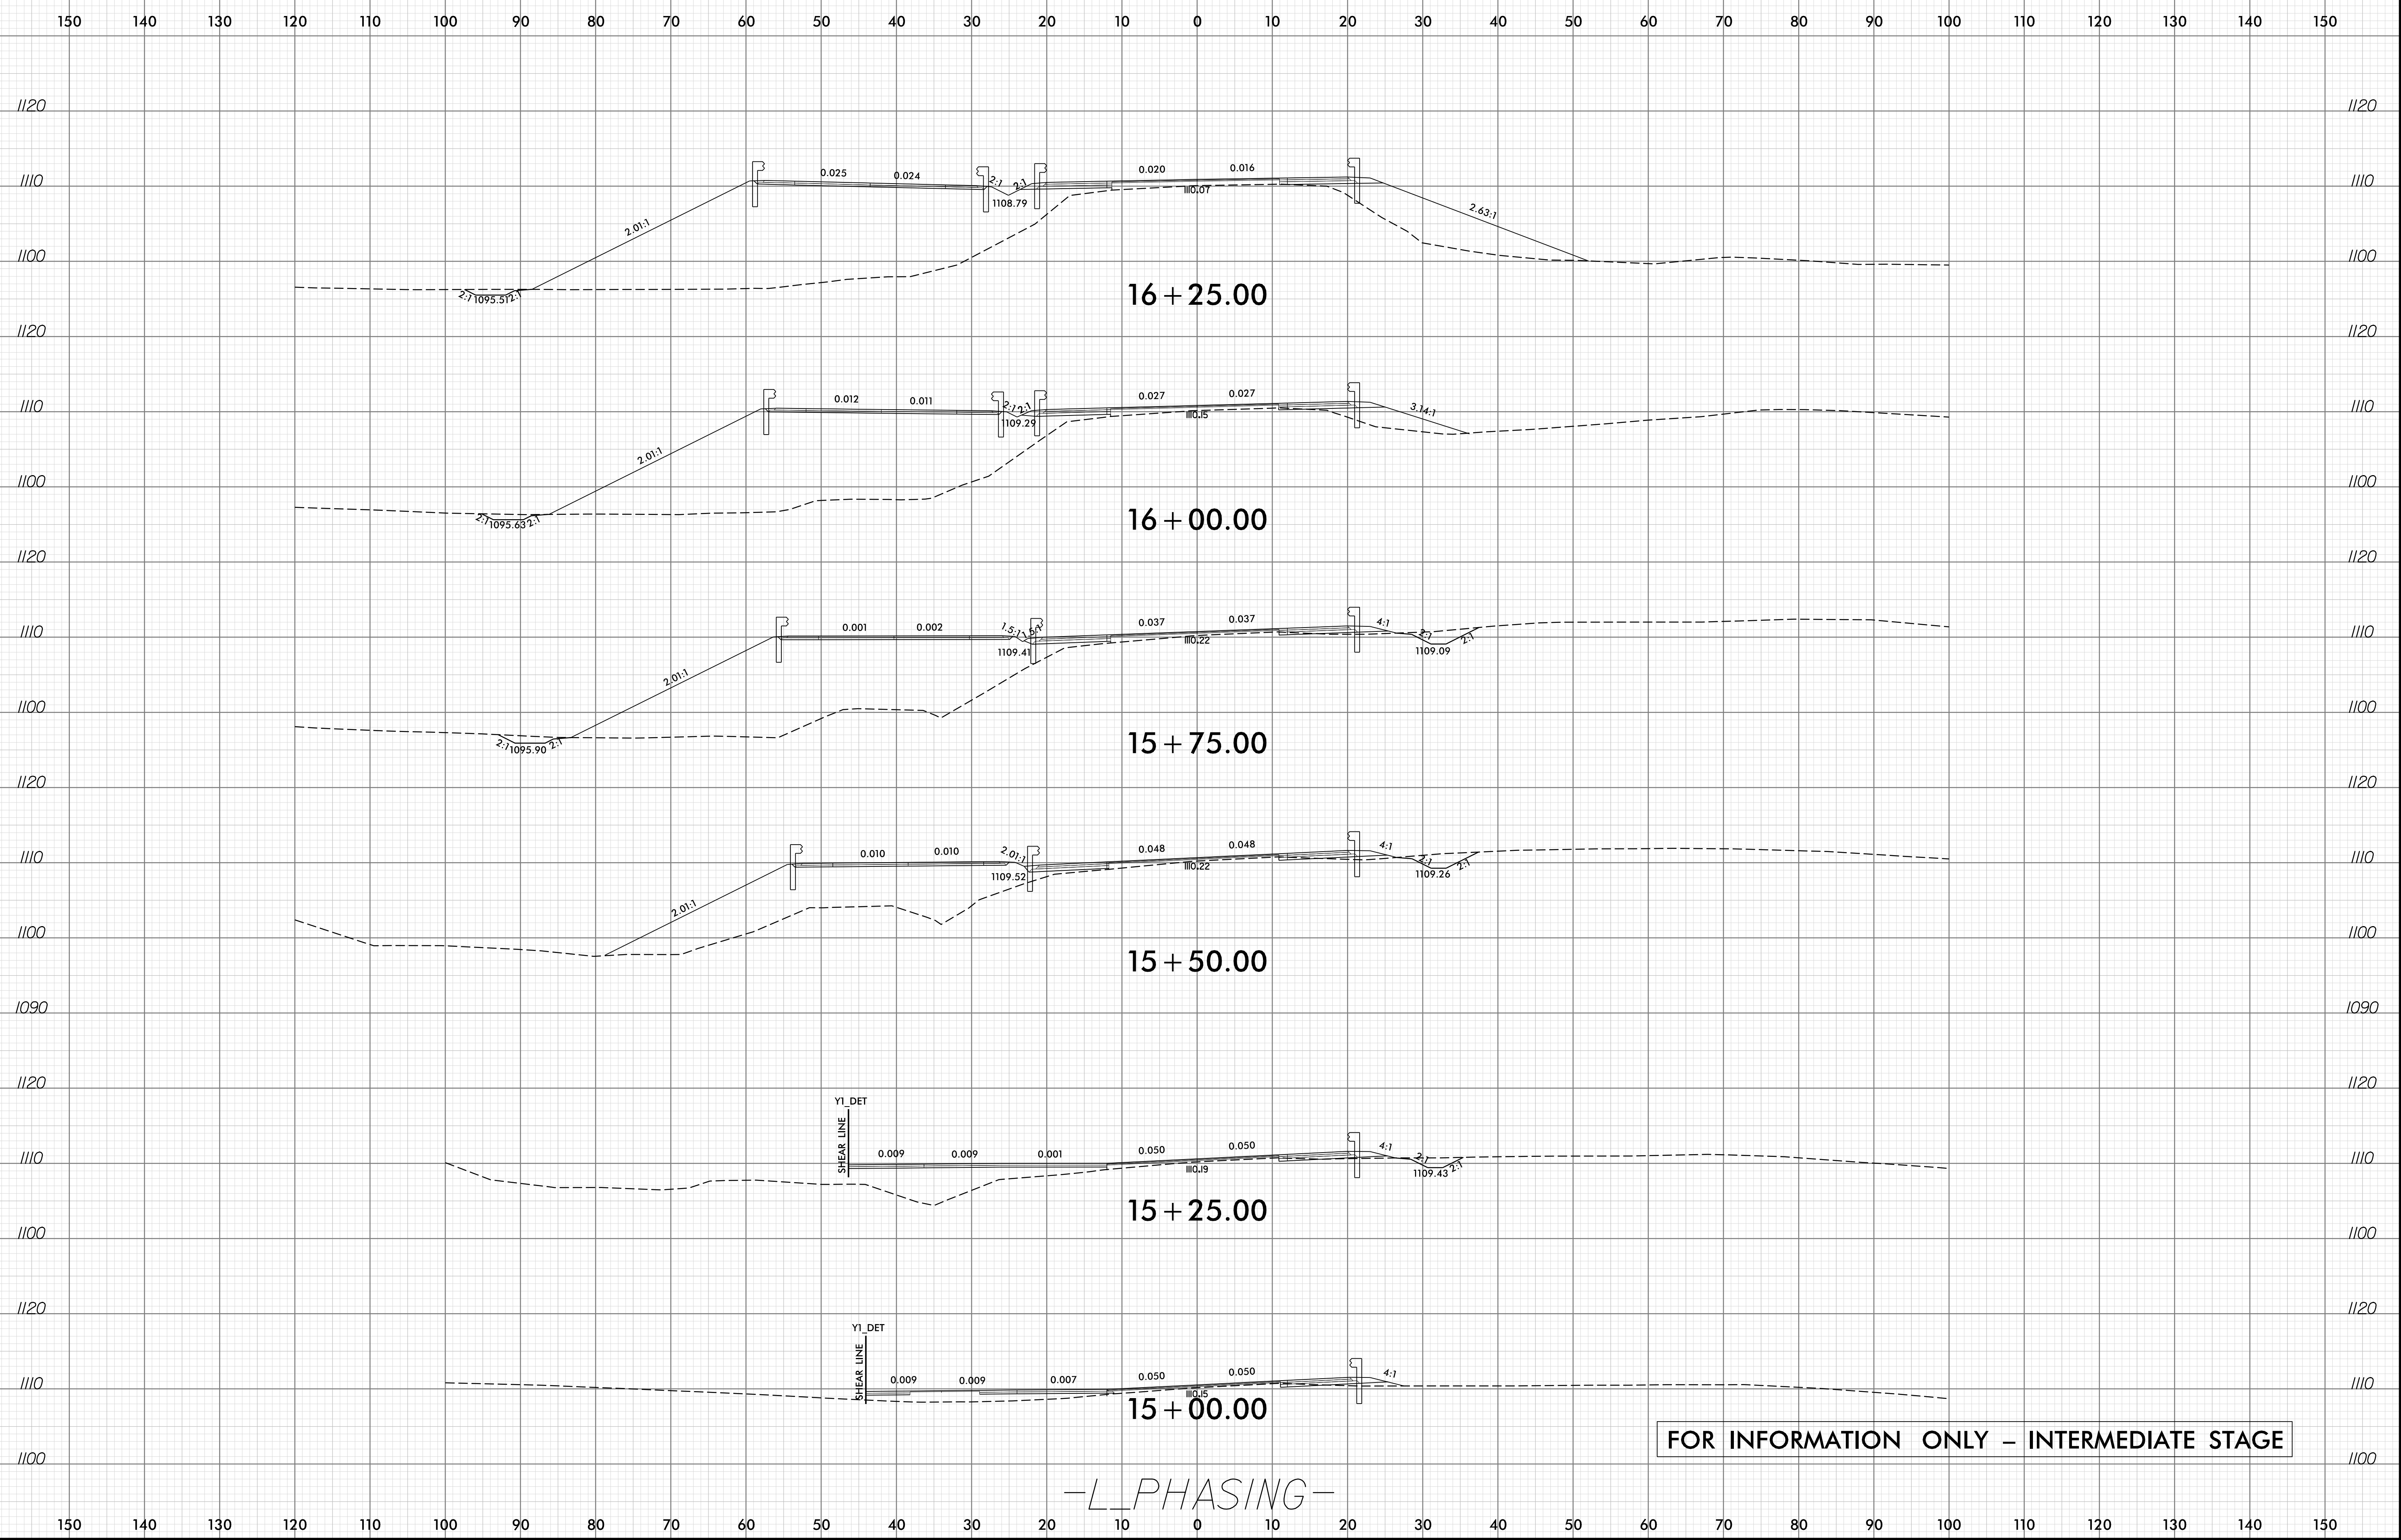

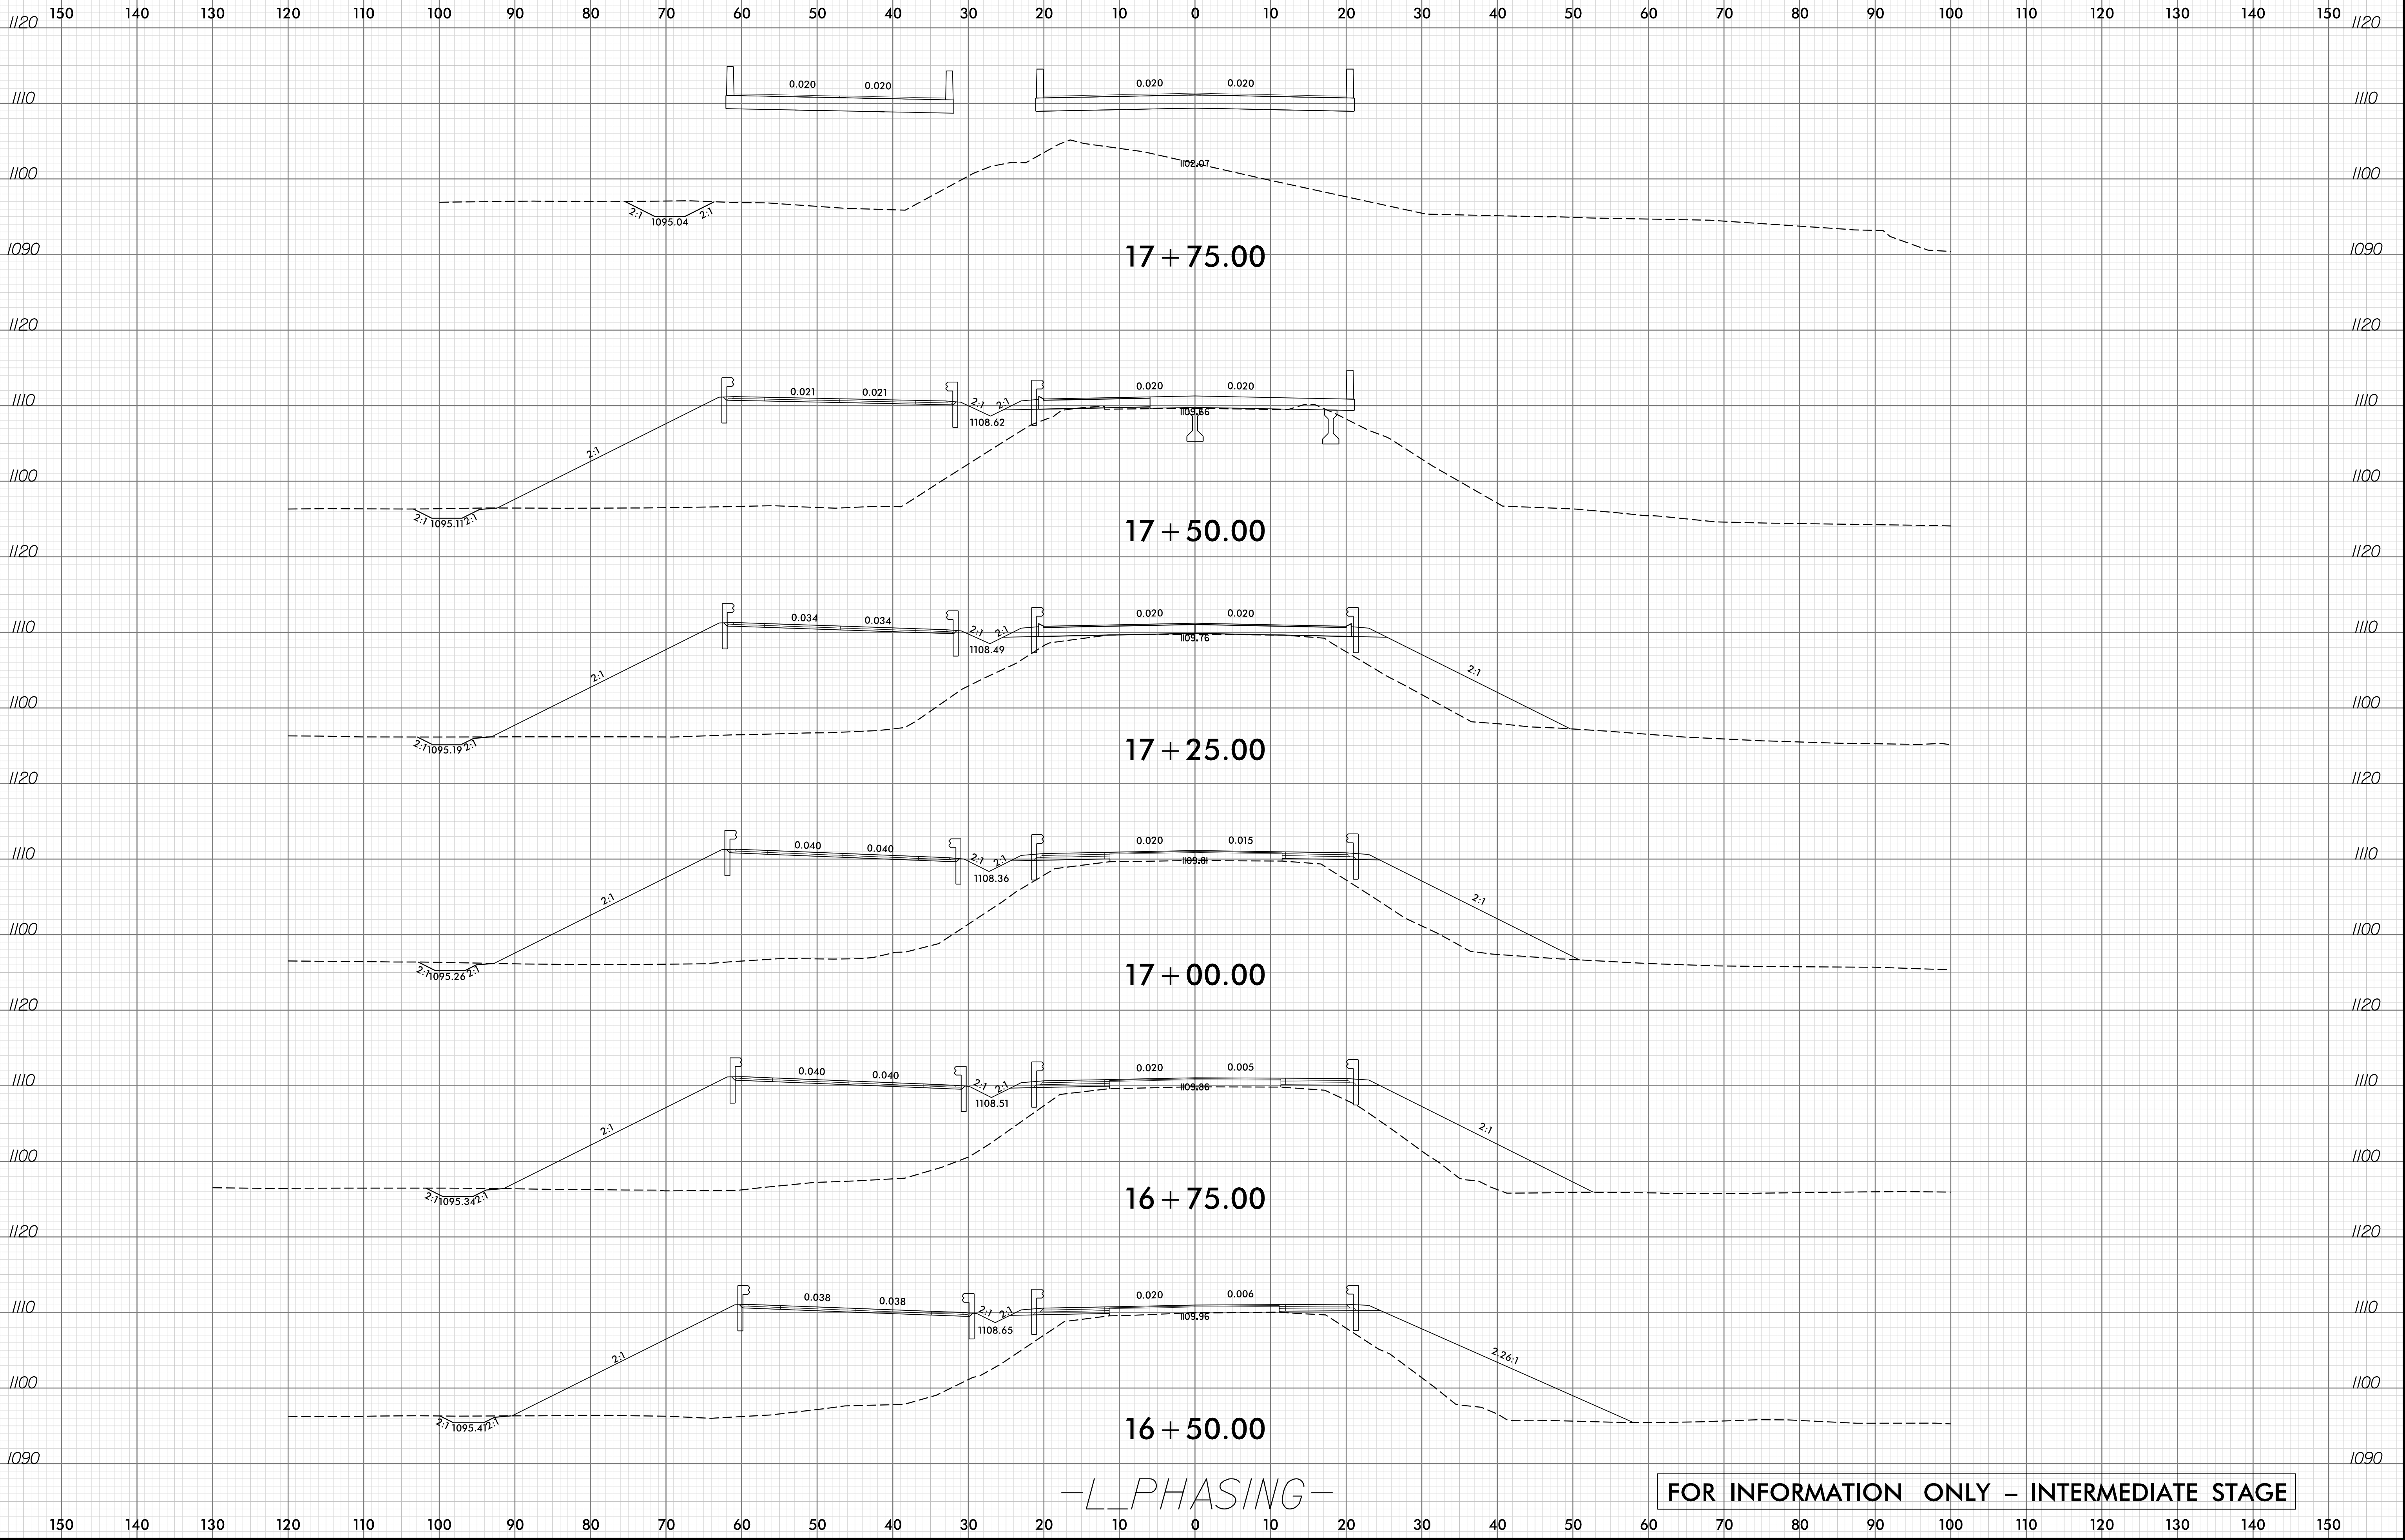

-L PHASING-


FOR INFORMATION ONLY - INTERMEDIATE STAGE

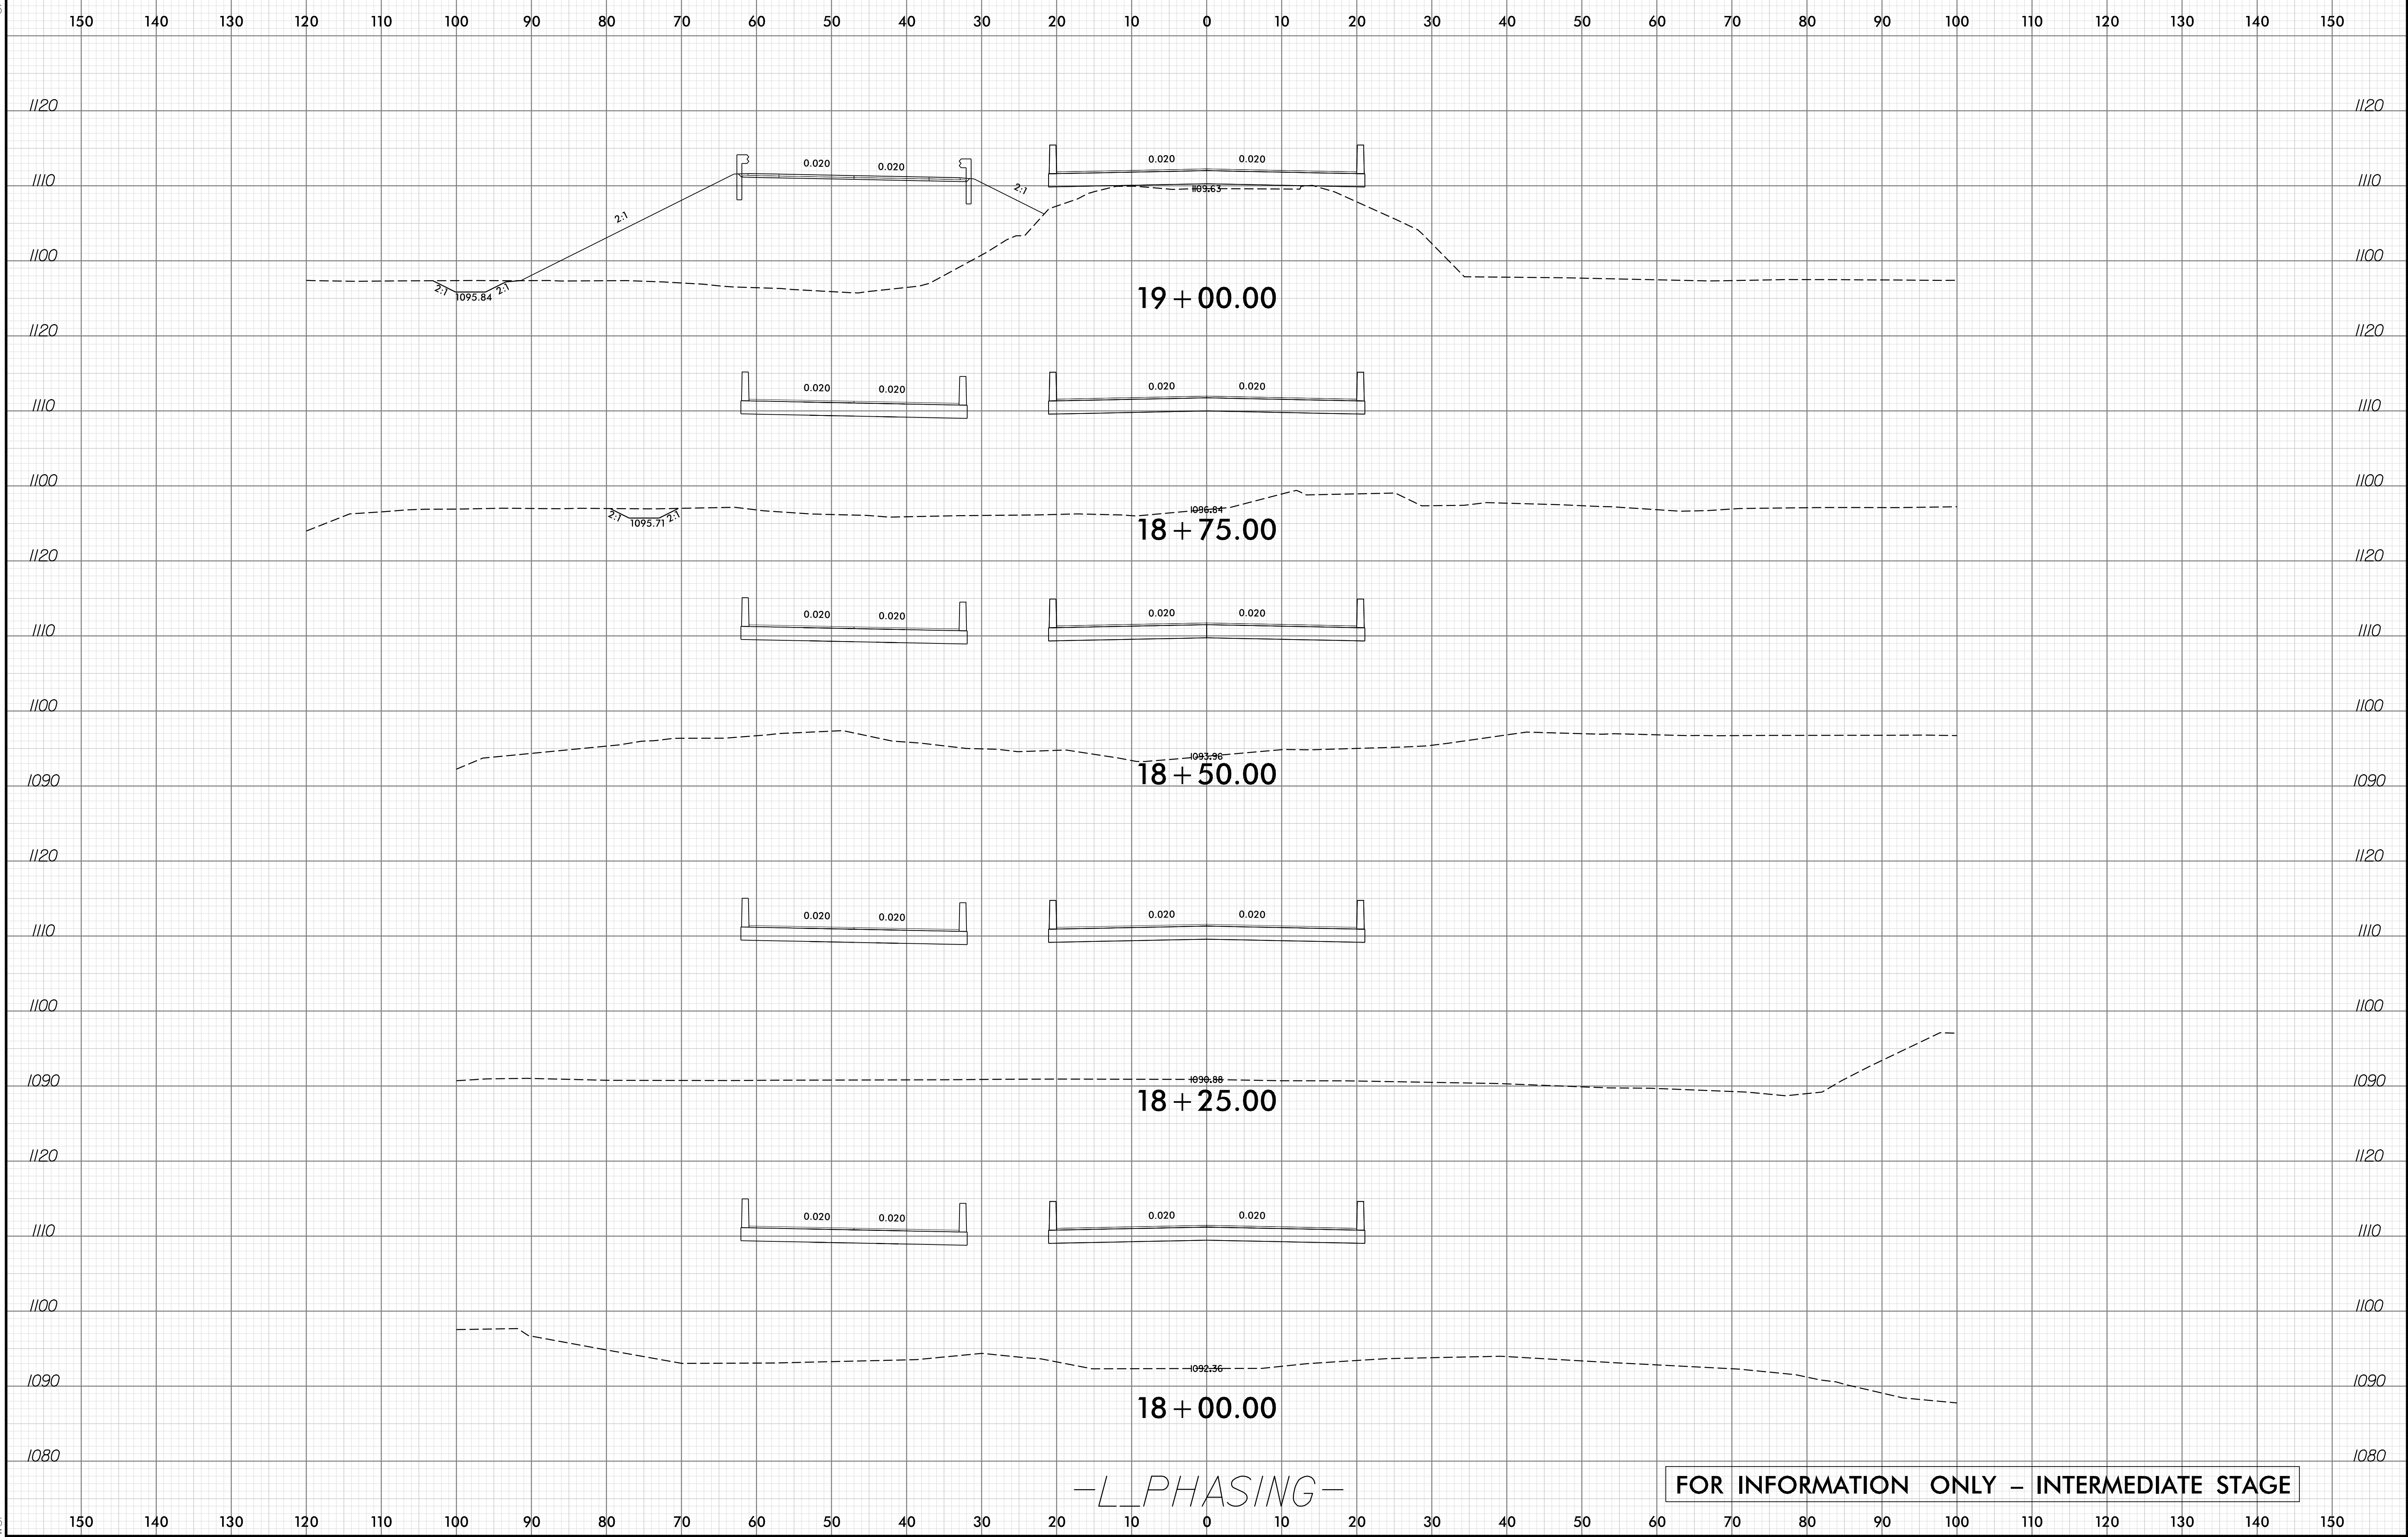

-L PHASING-


FOR INFORMATION ONLY - INTERMEDIATE STAGE



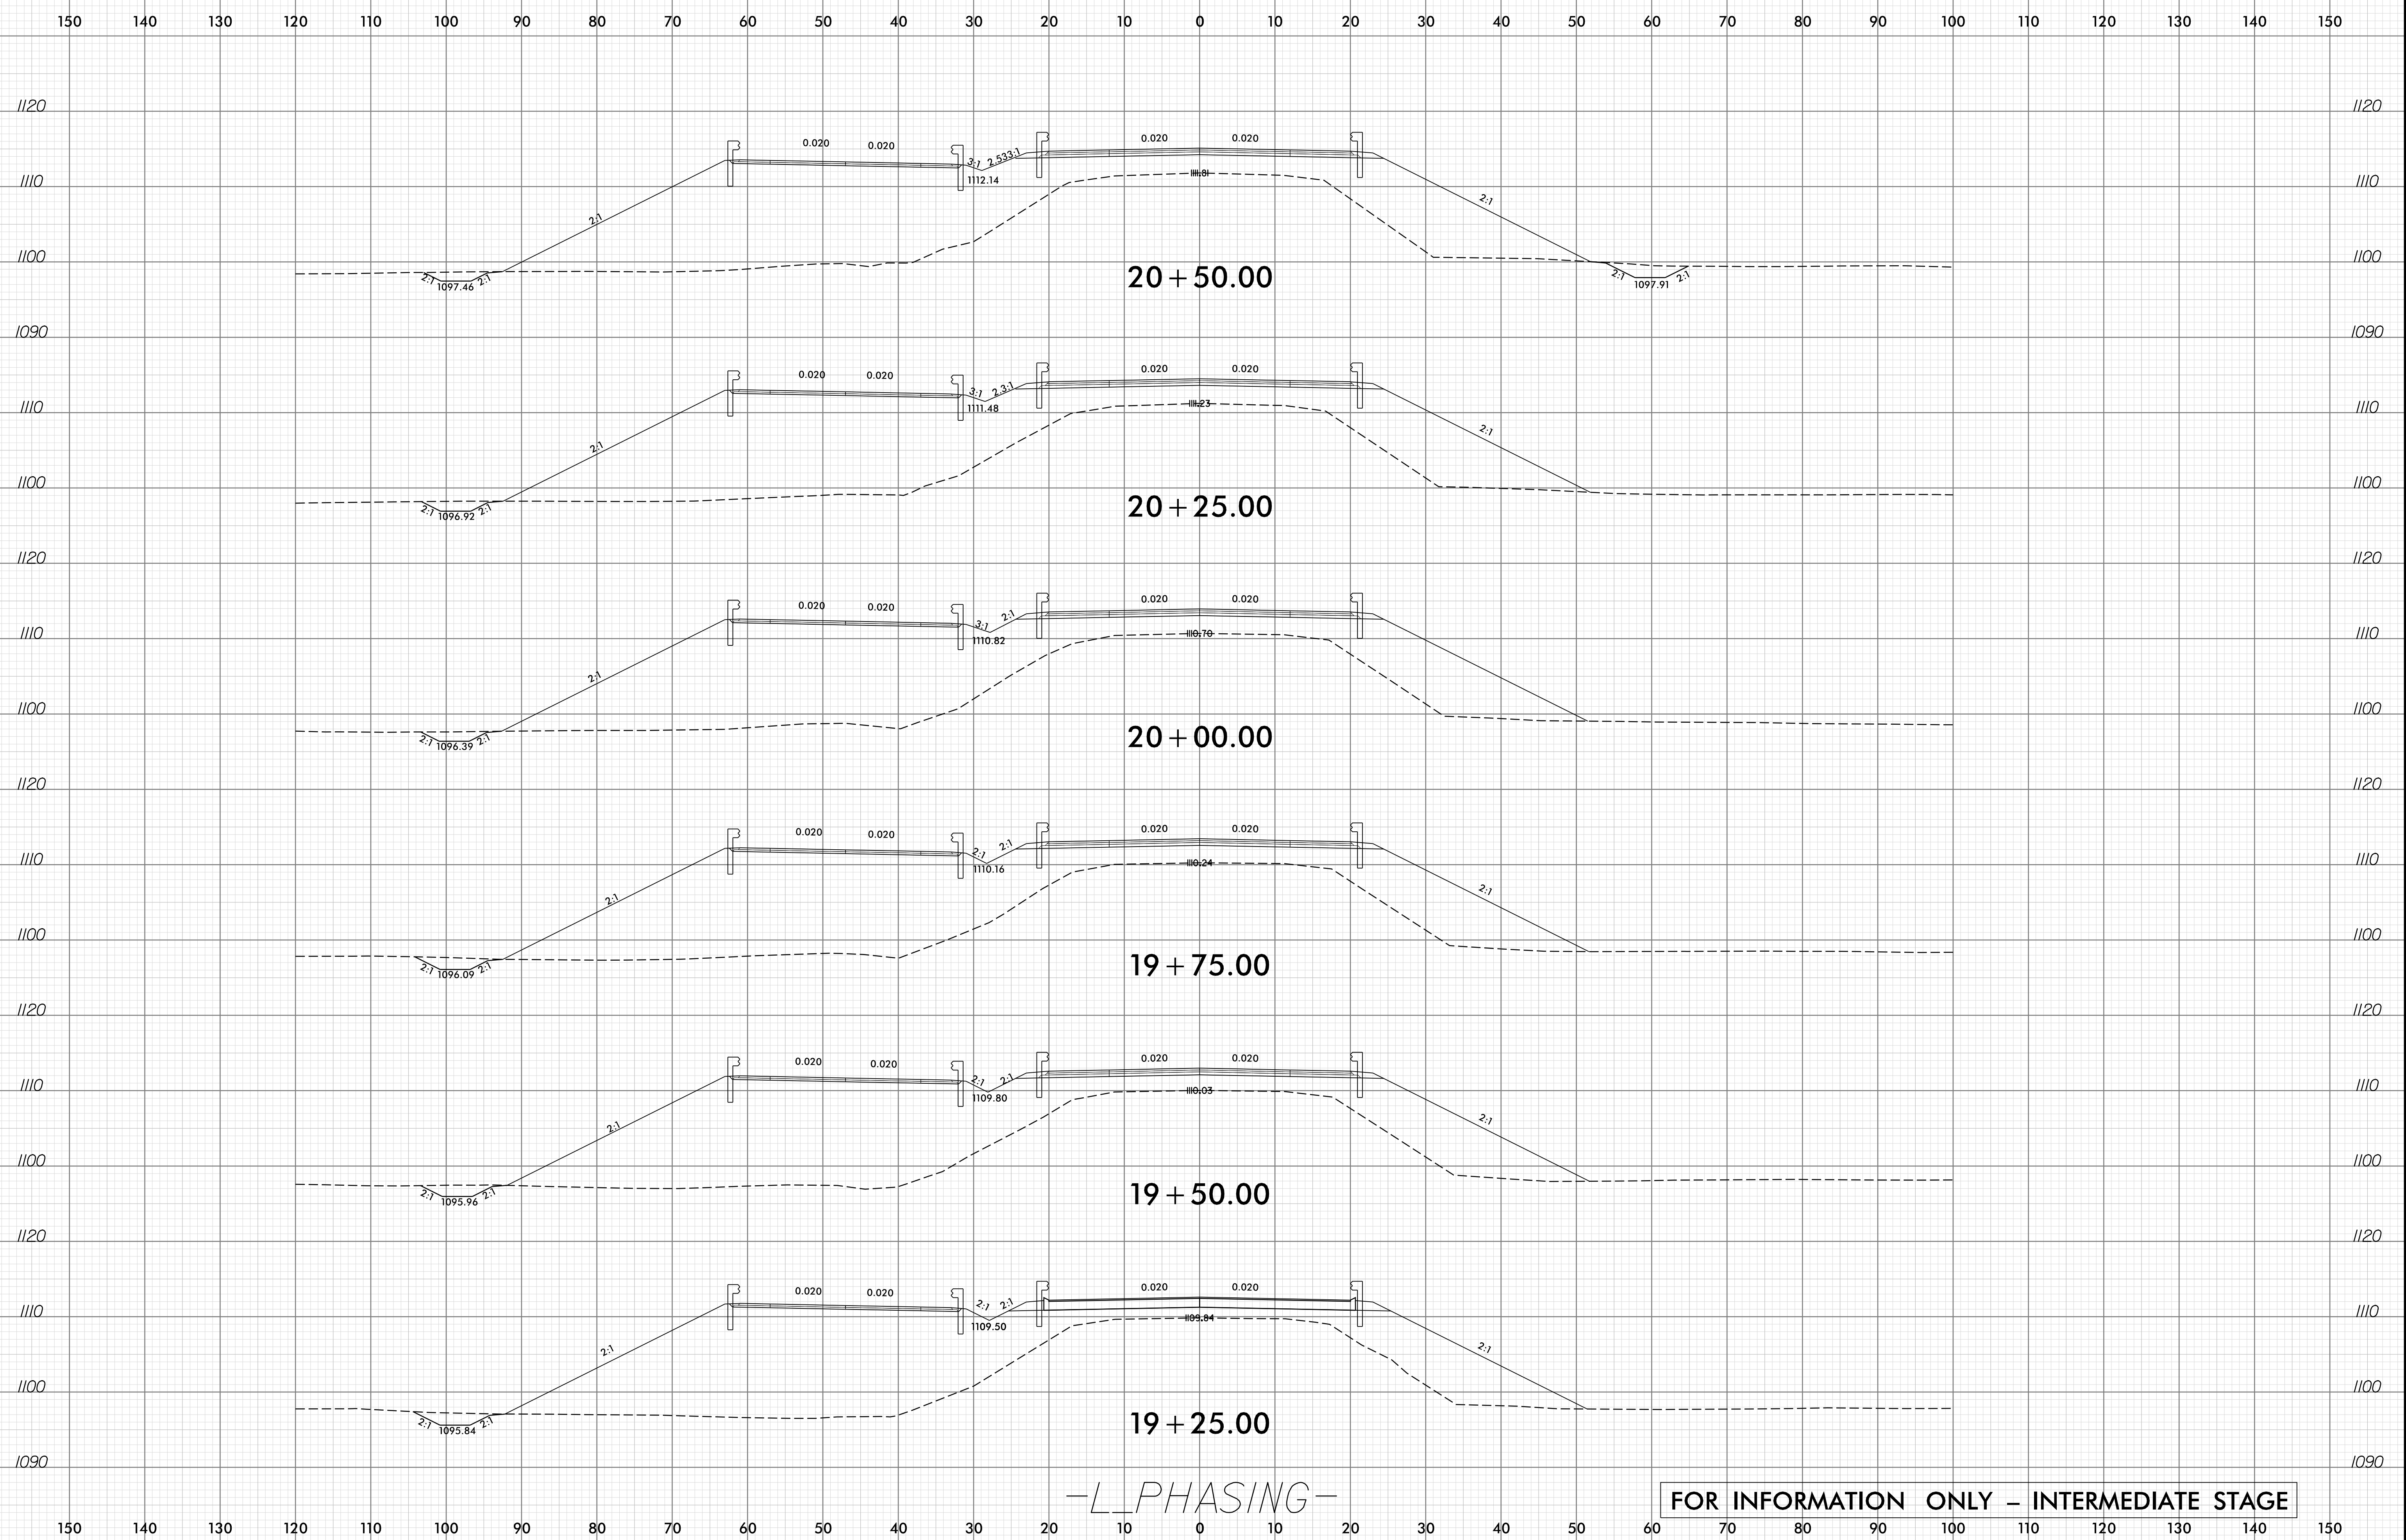


-L PHASING-

FOR INFORMATION ONLY - INTERMEDIATE STAGE

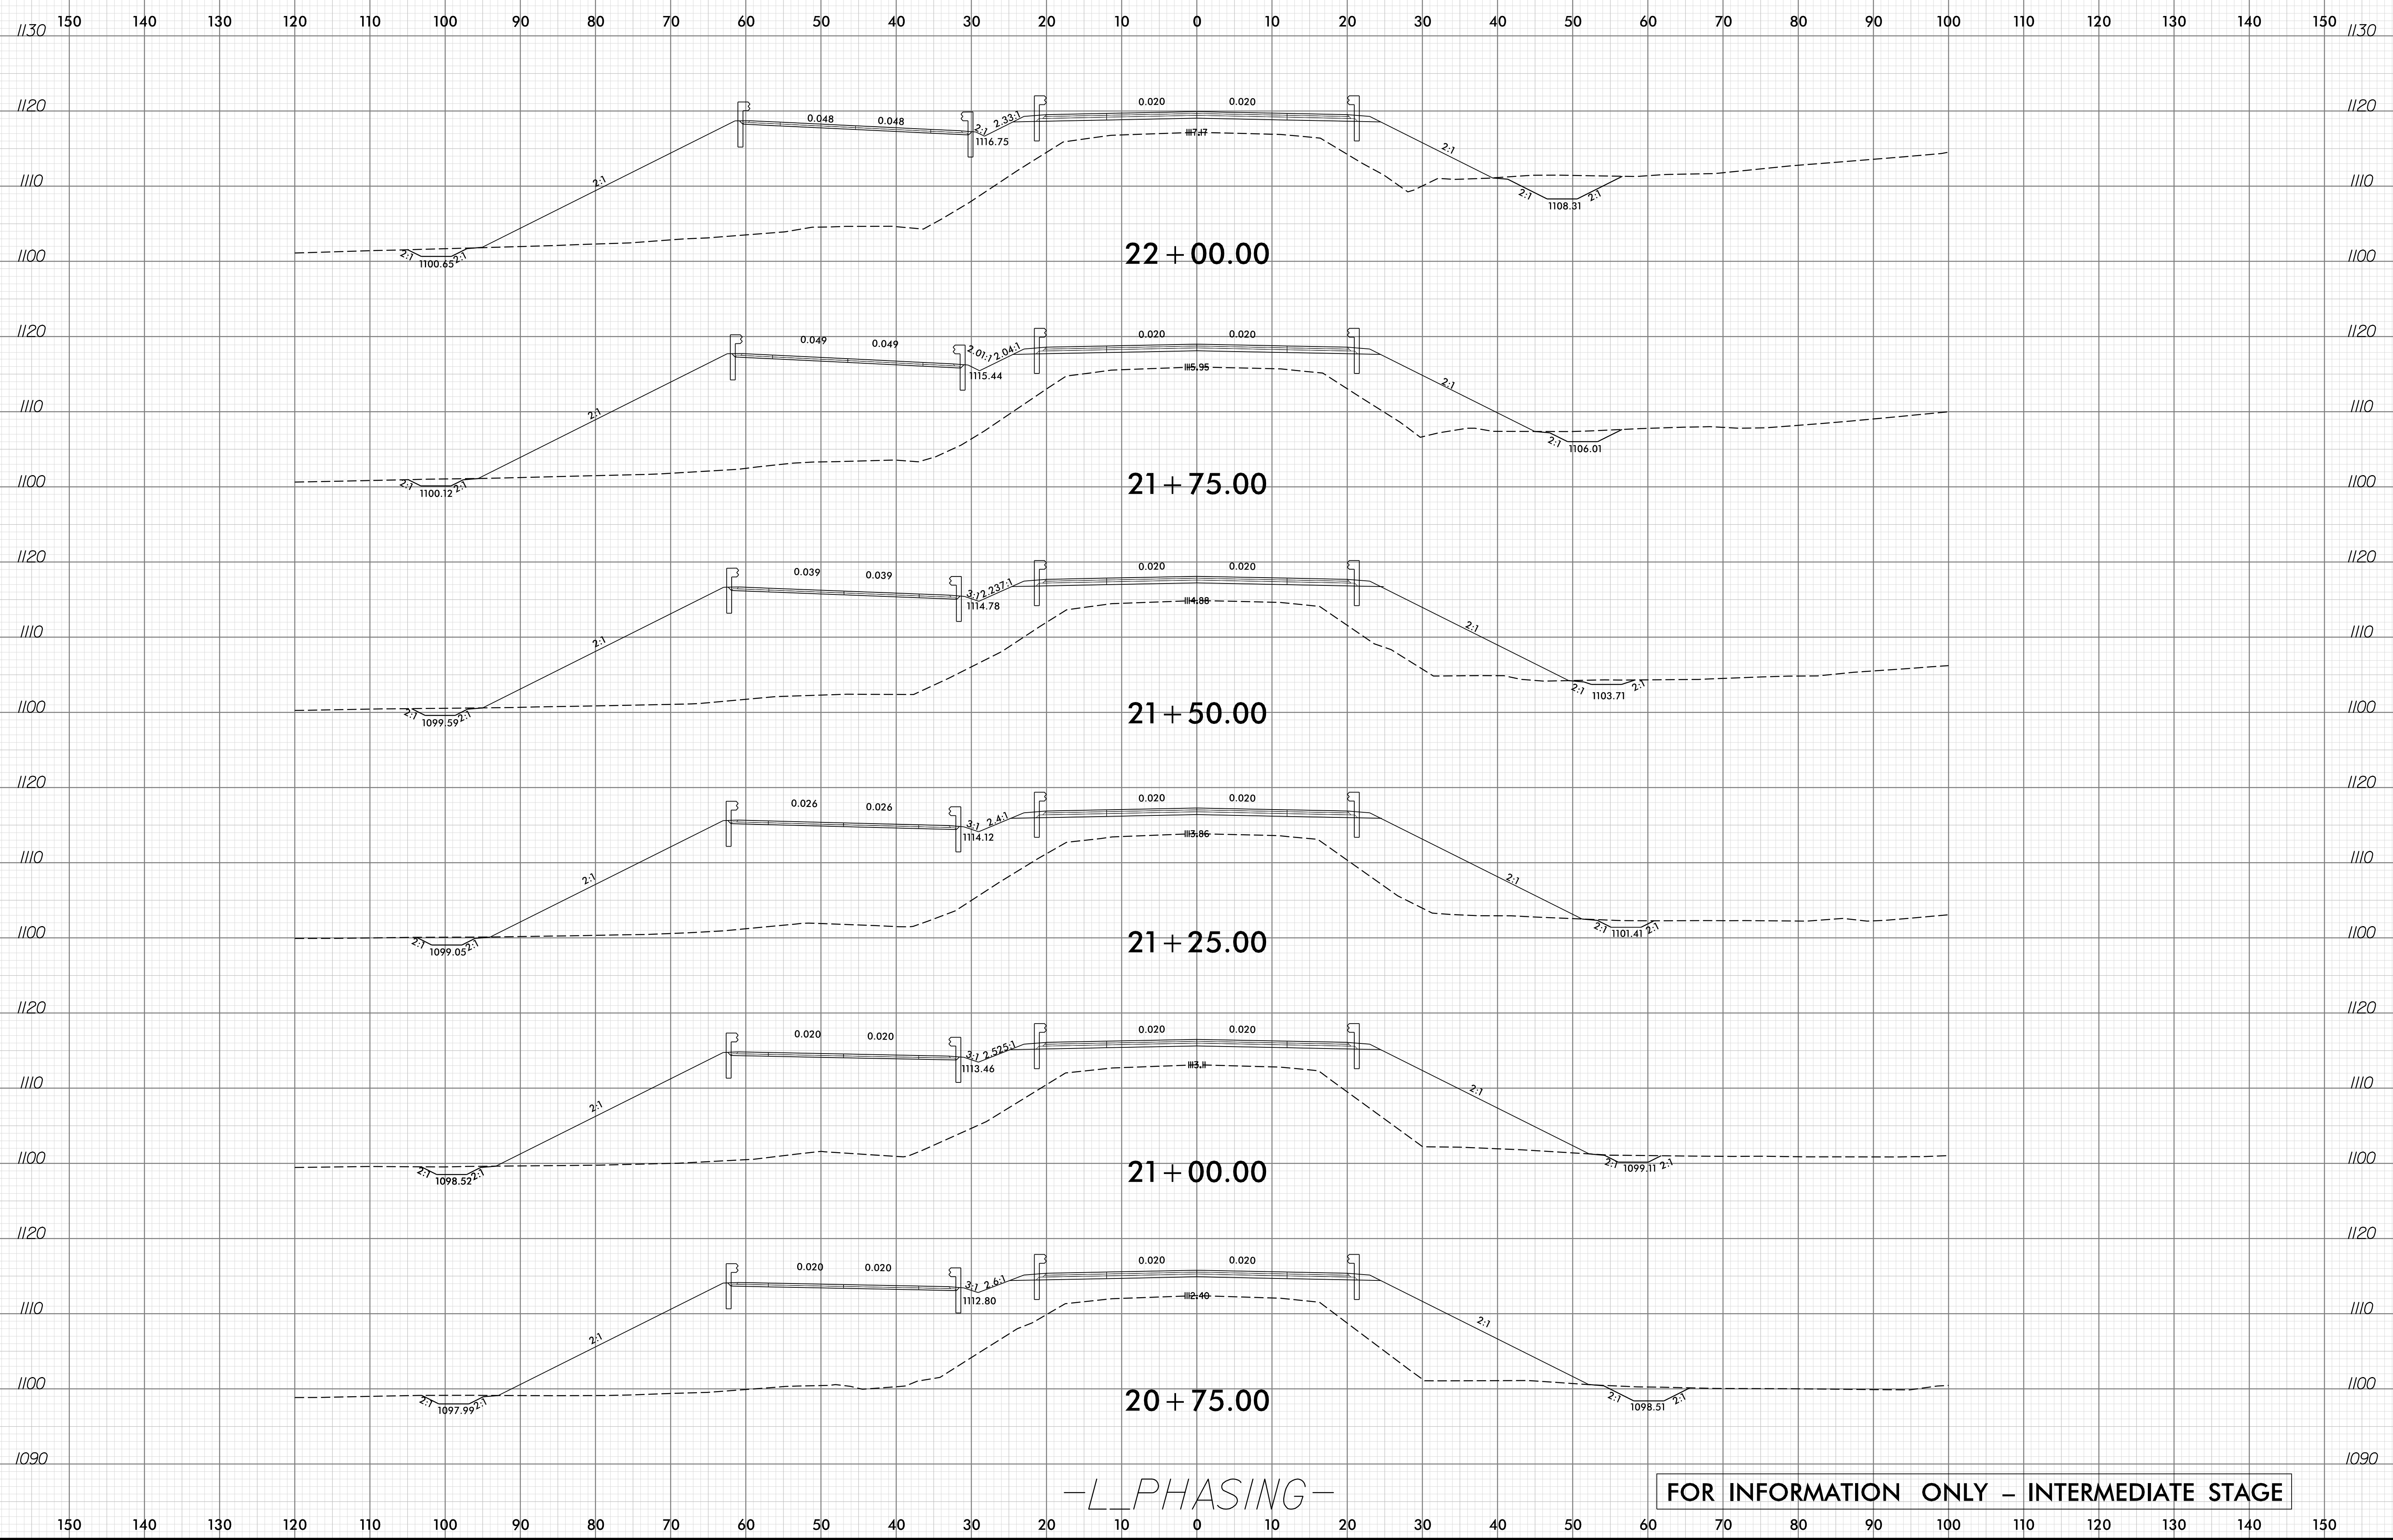


-L PHASING-

FOR INFORMATION ONLY - INTERMEDIATE STAGE

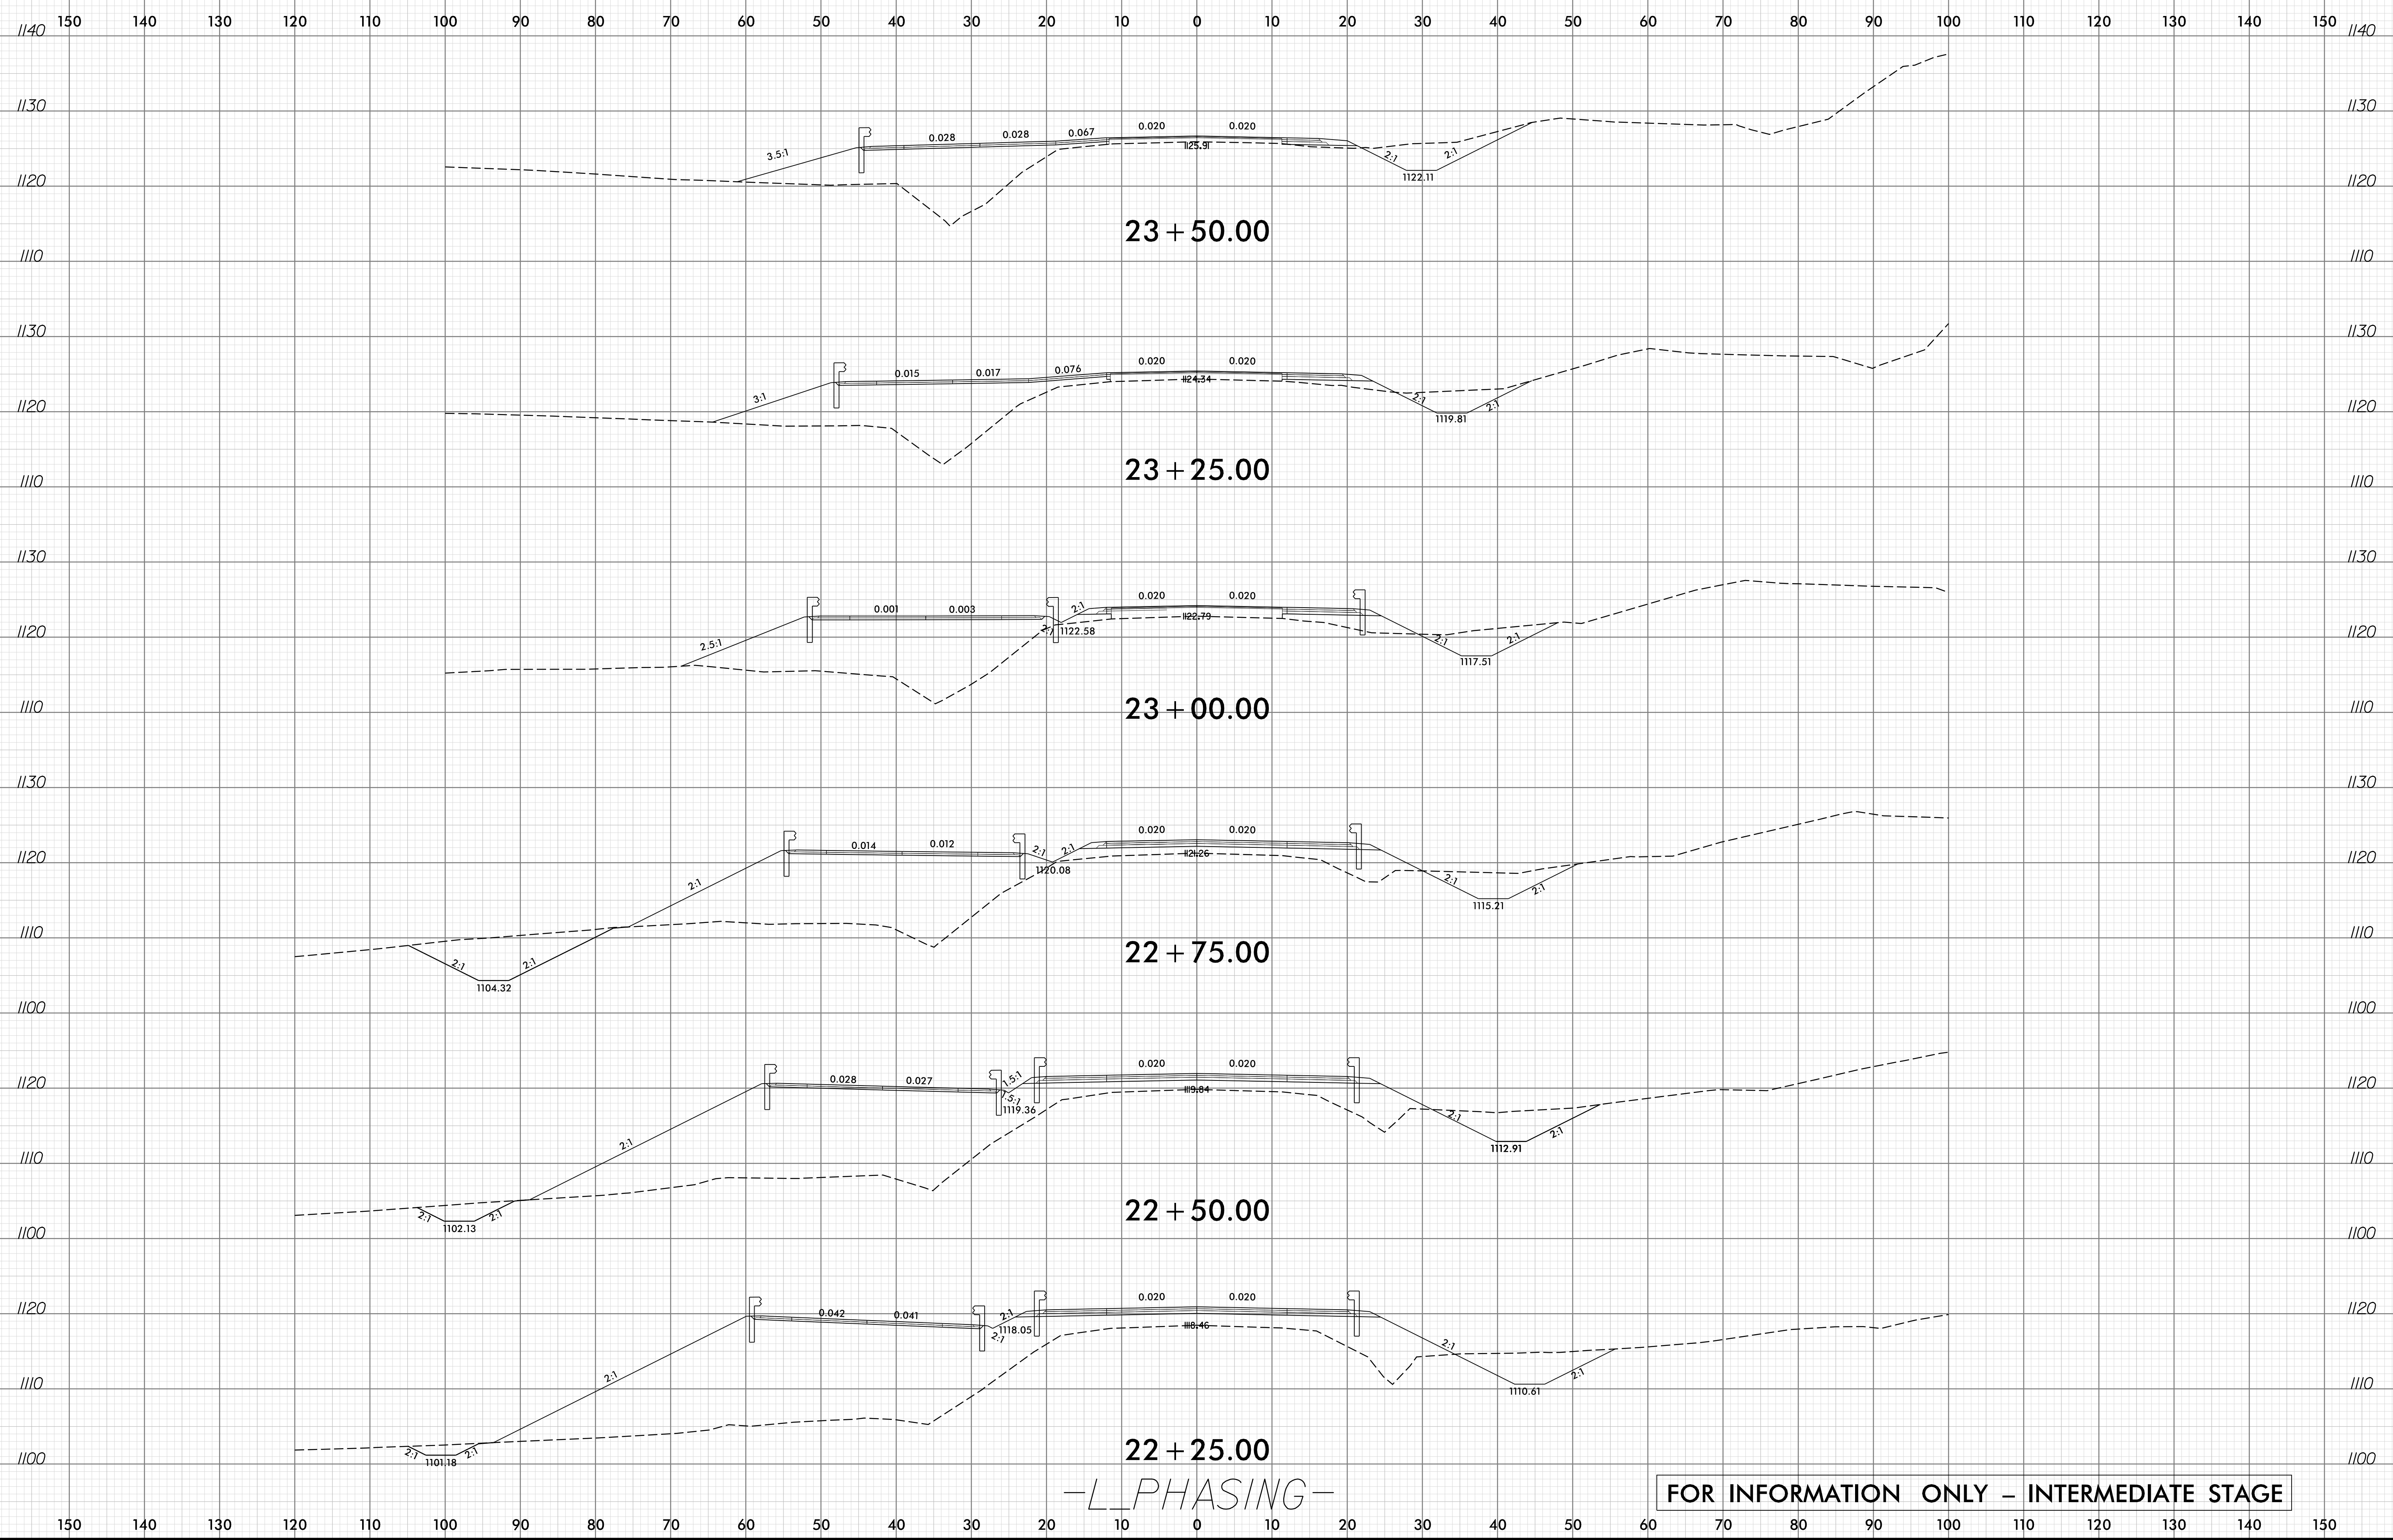

-L PHASING-

FOR INFORMATION ONLY - INTERMEDIATE STAGE

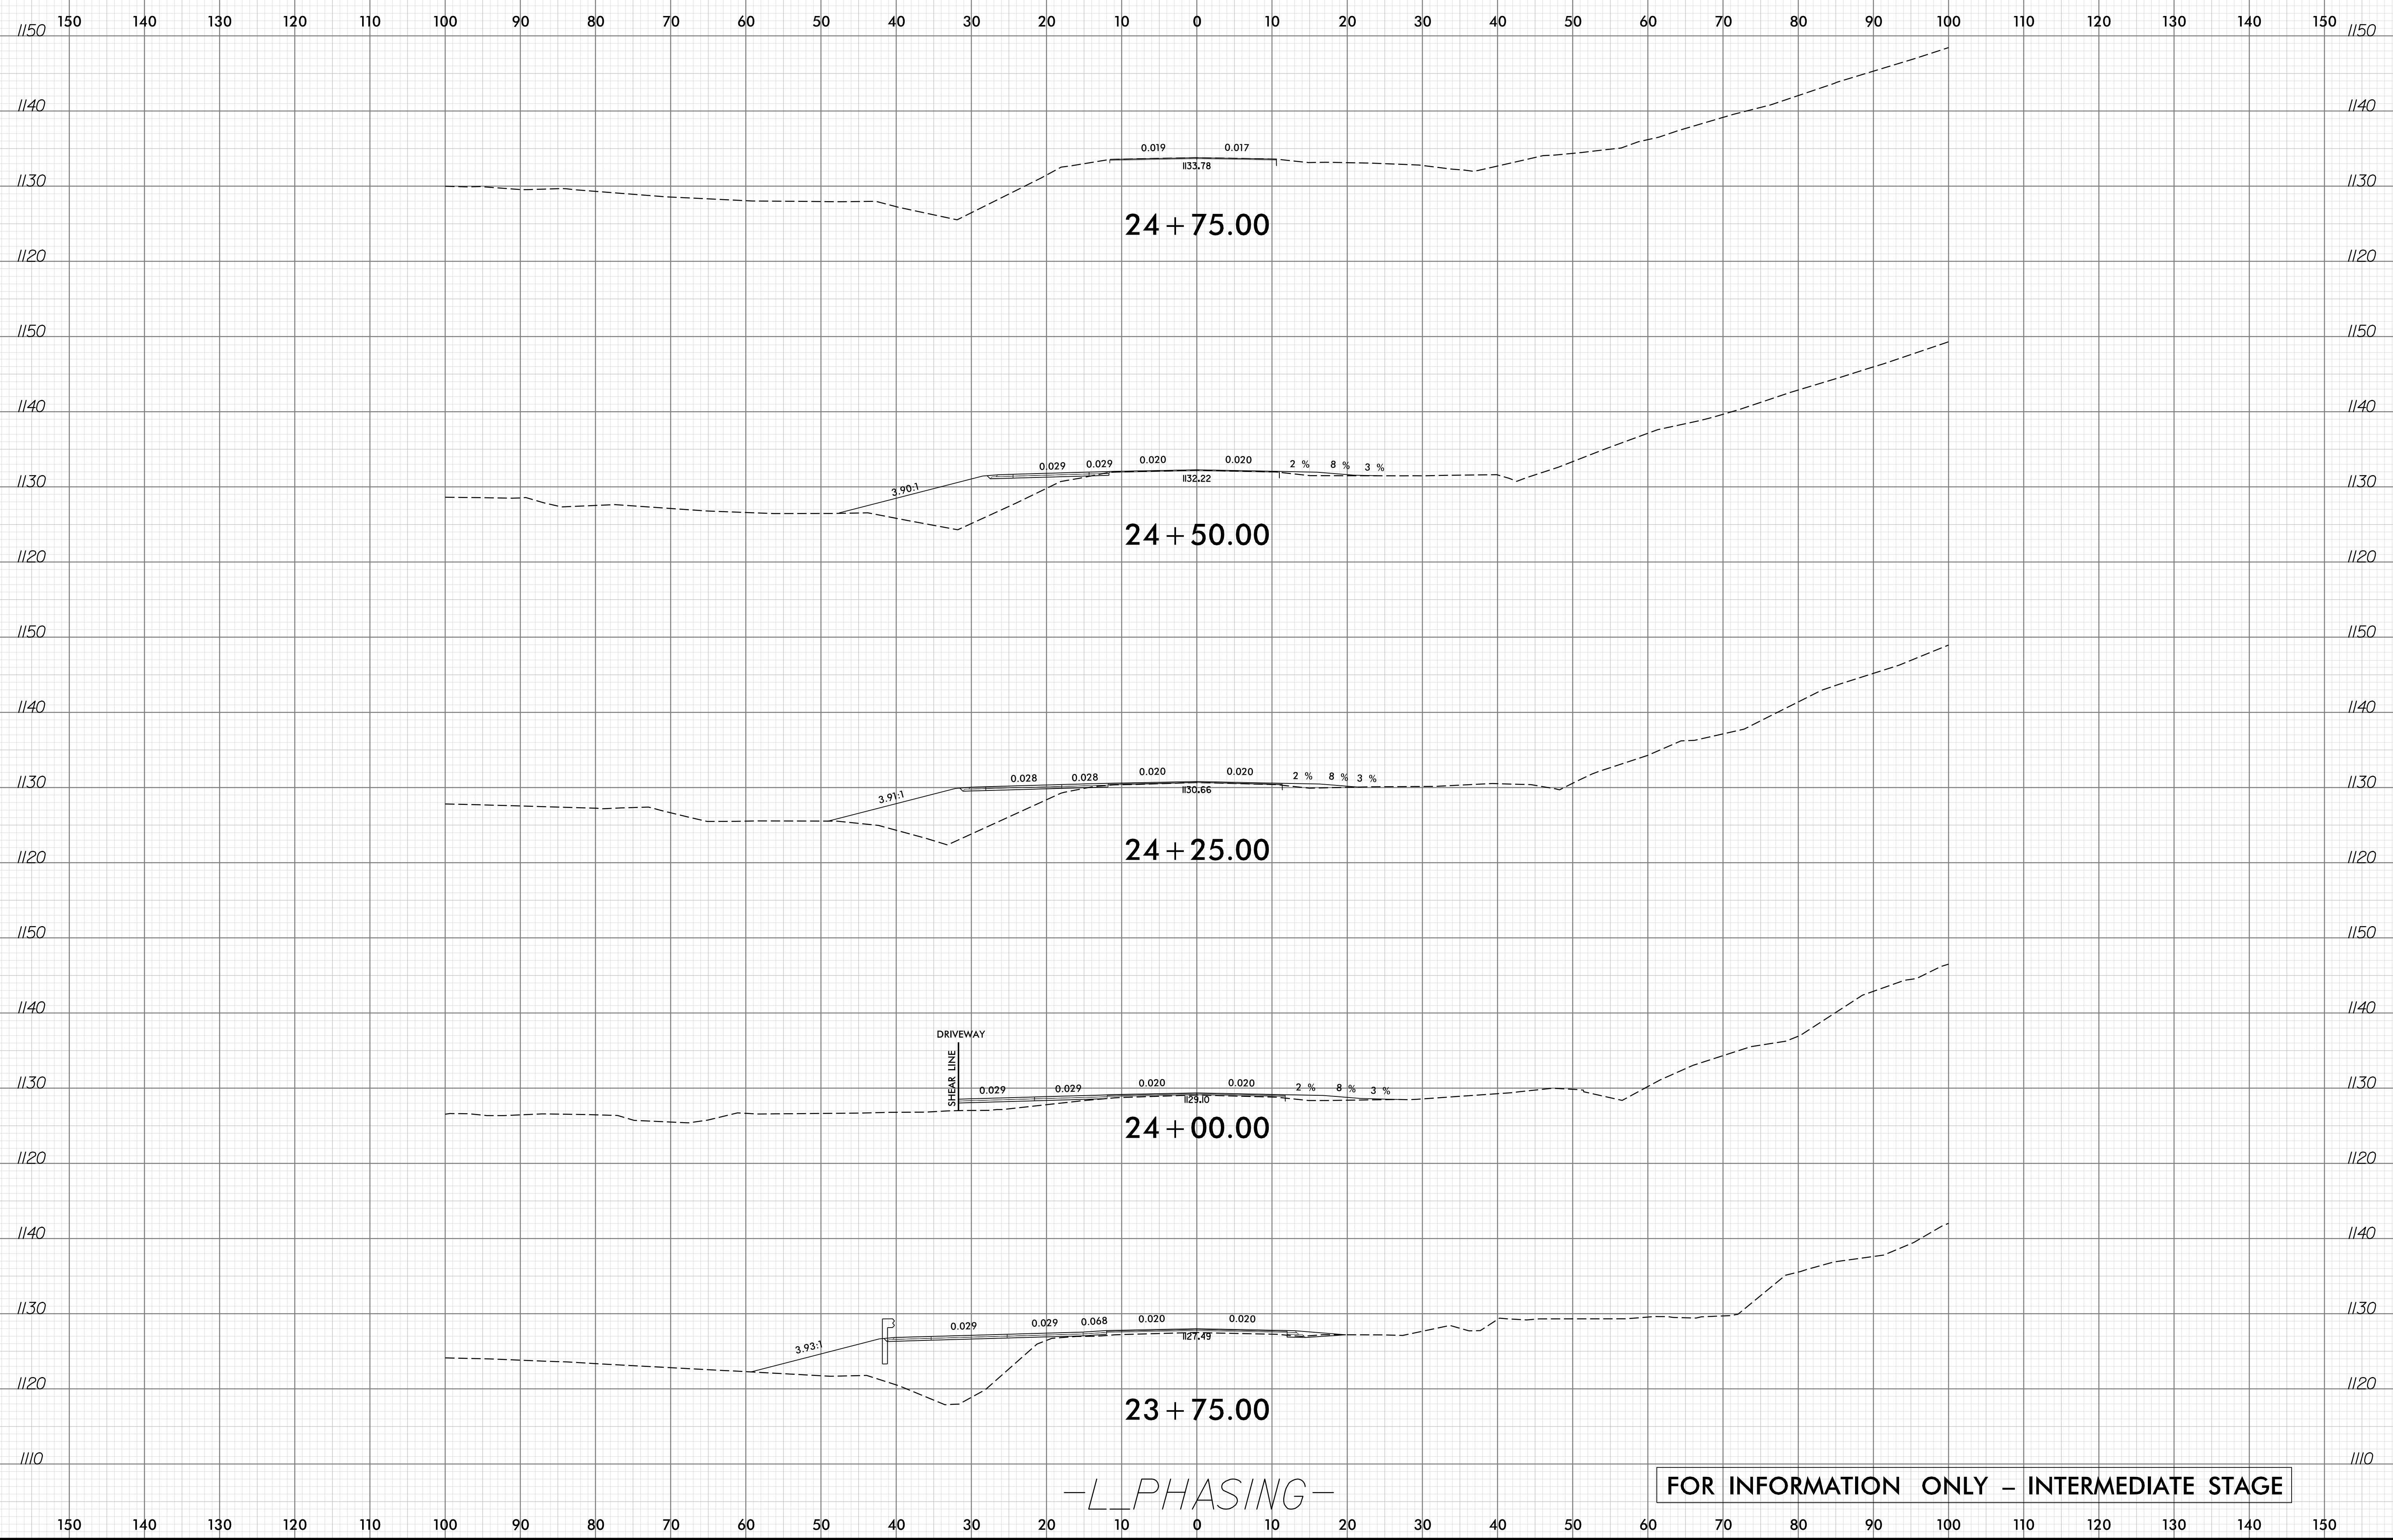


-L PHASING-

FOR INFORMATION ONLY - INTERMEDIATE STAGE

# END CONSTRUCTION -Y1- STA. 11 + 43.00



0 2.5 5	PROJ. REFERENCE NO.	SHEET NO.
	BR-0100	X-28

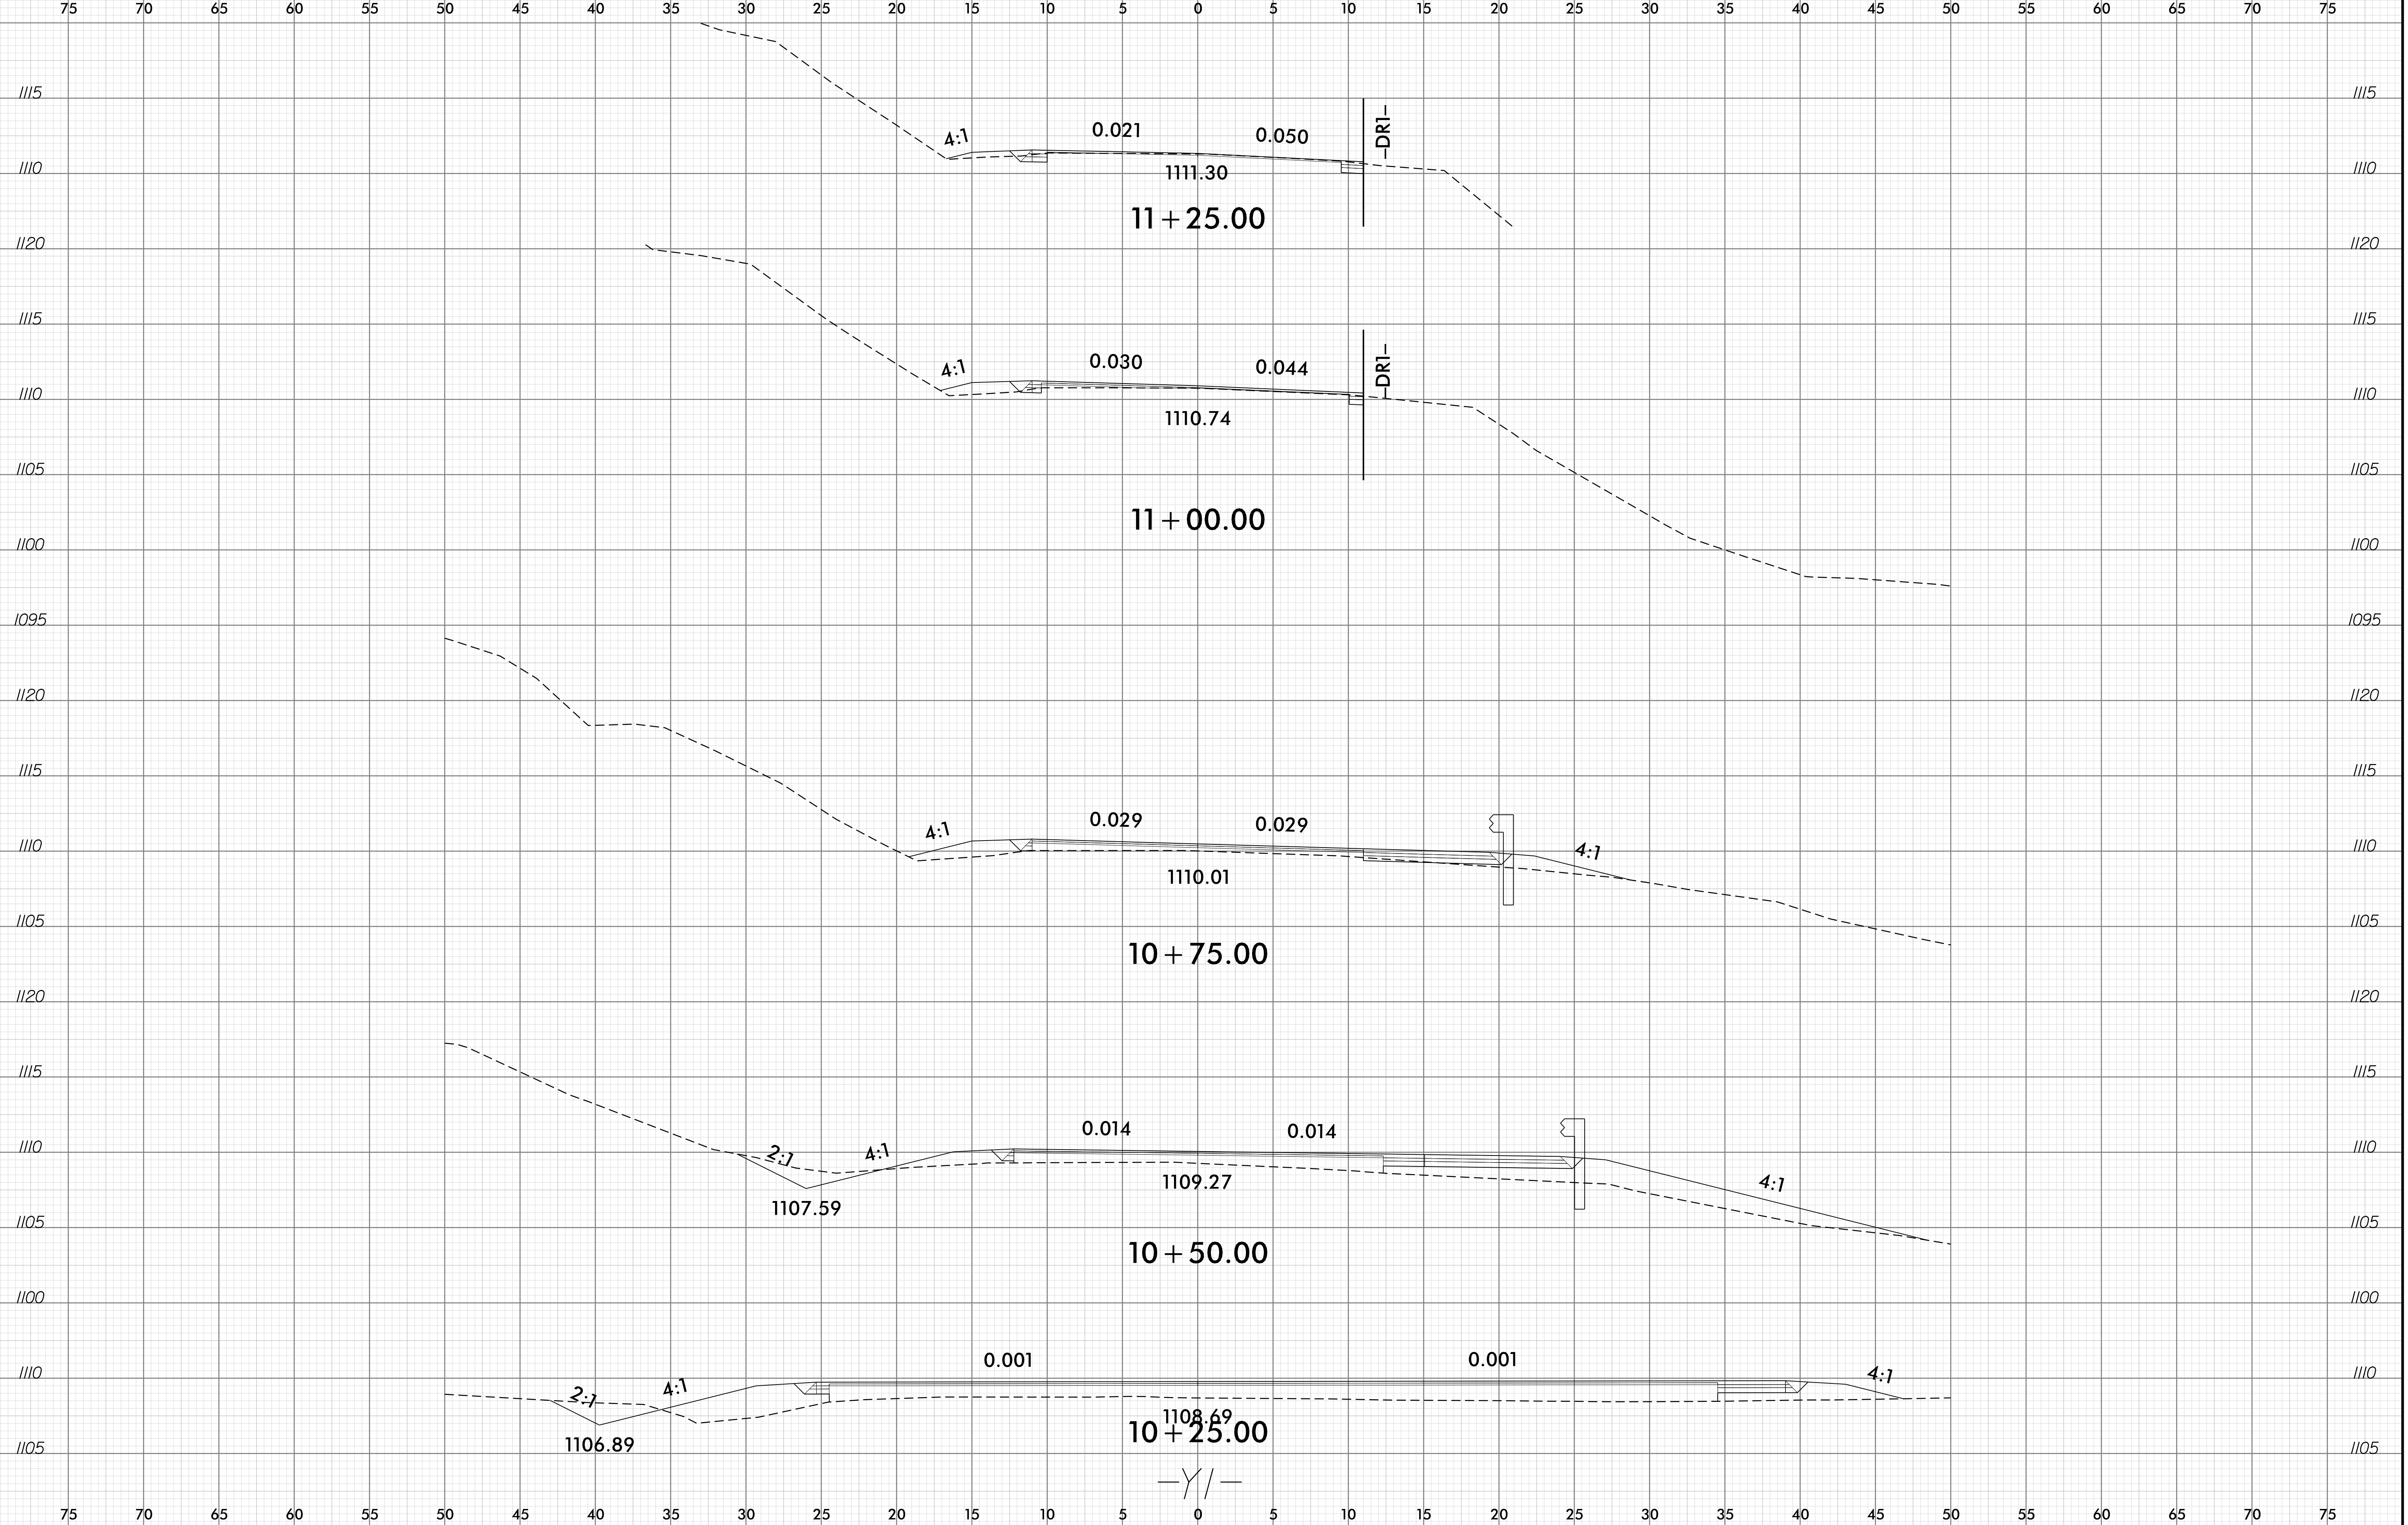




75 70 65 60 55 50 45 40 35 30 25 20 15 10 5 0 5 10 15 20 25 30 35 40 45 50 55 60 65 70 75

END -Y1\_DET- STA. 10 + 73.40

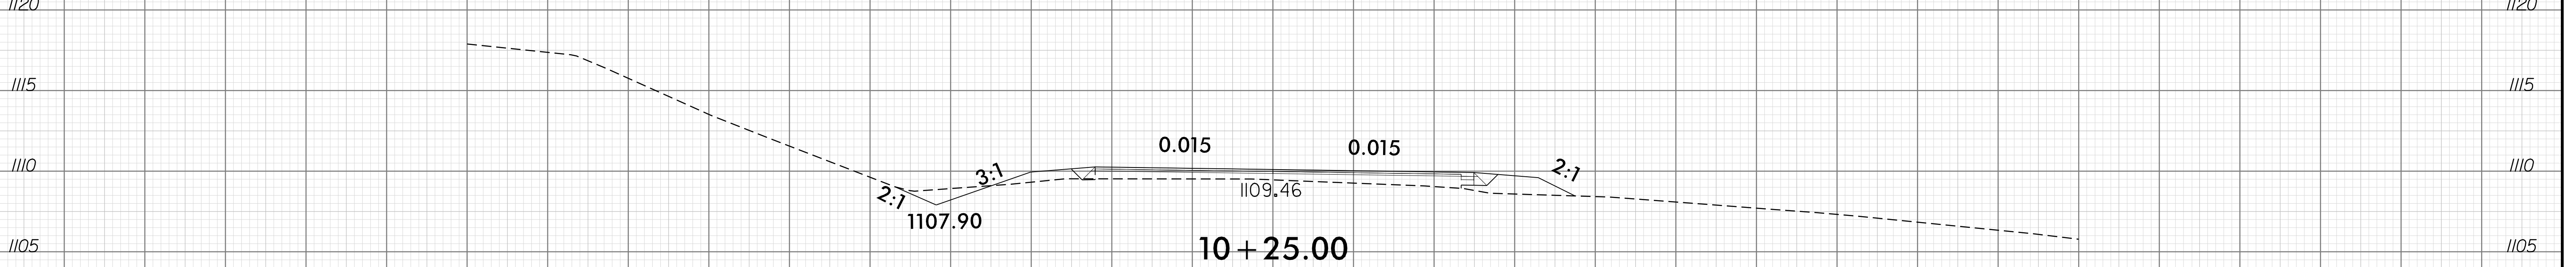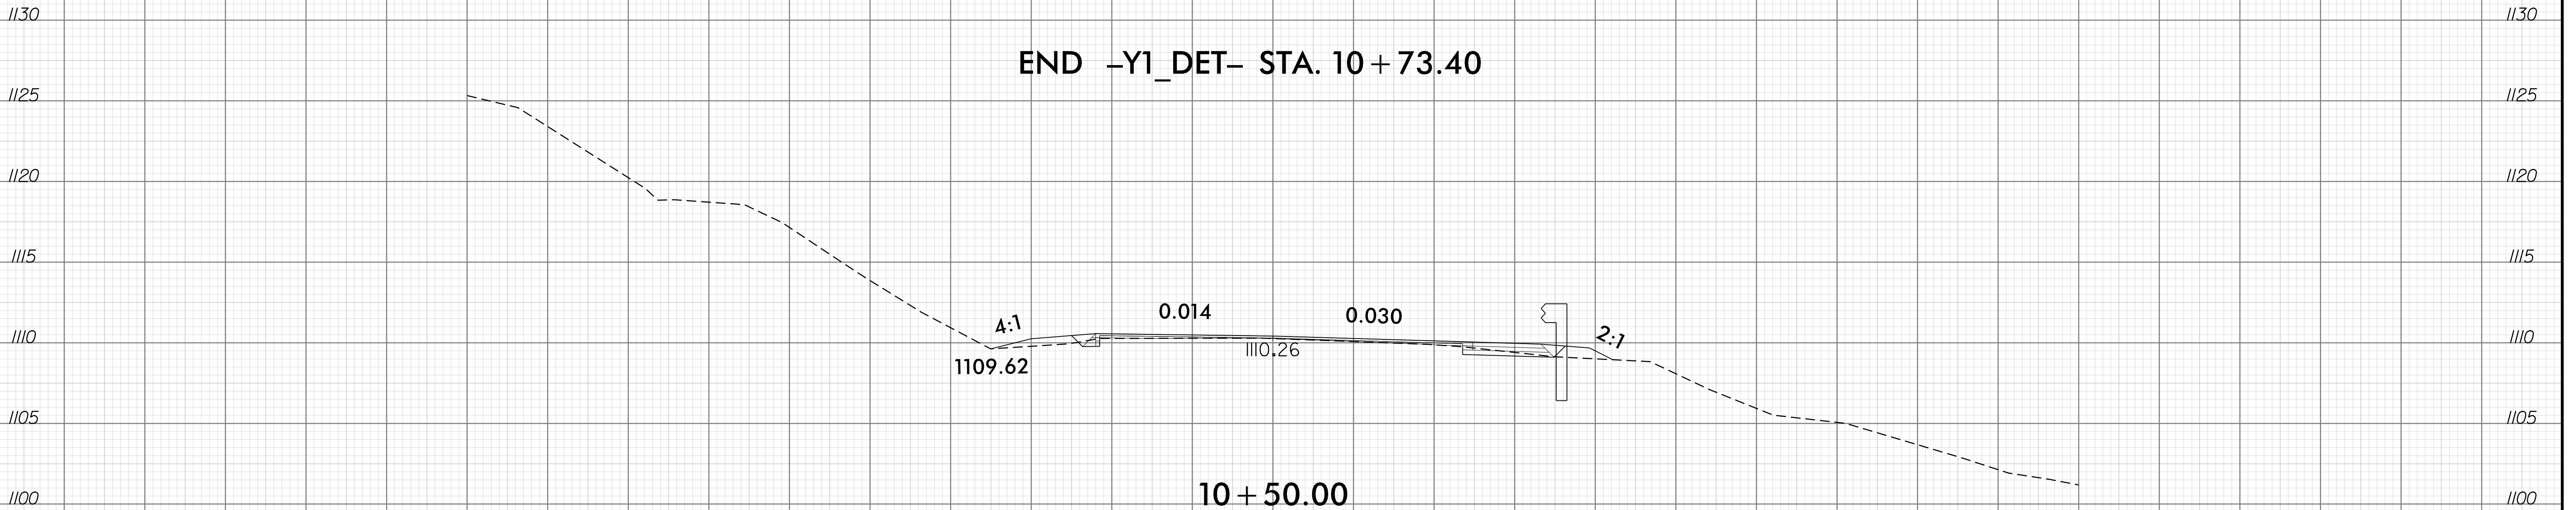


-Y1\_DET-

75 70 65 60 55 50 45 40 35 30 25 20 15 10 5 0 5 10 15 20 25 30 35 40 45 50 55 60 65 70 75

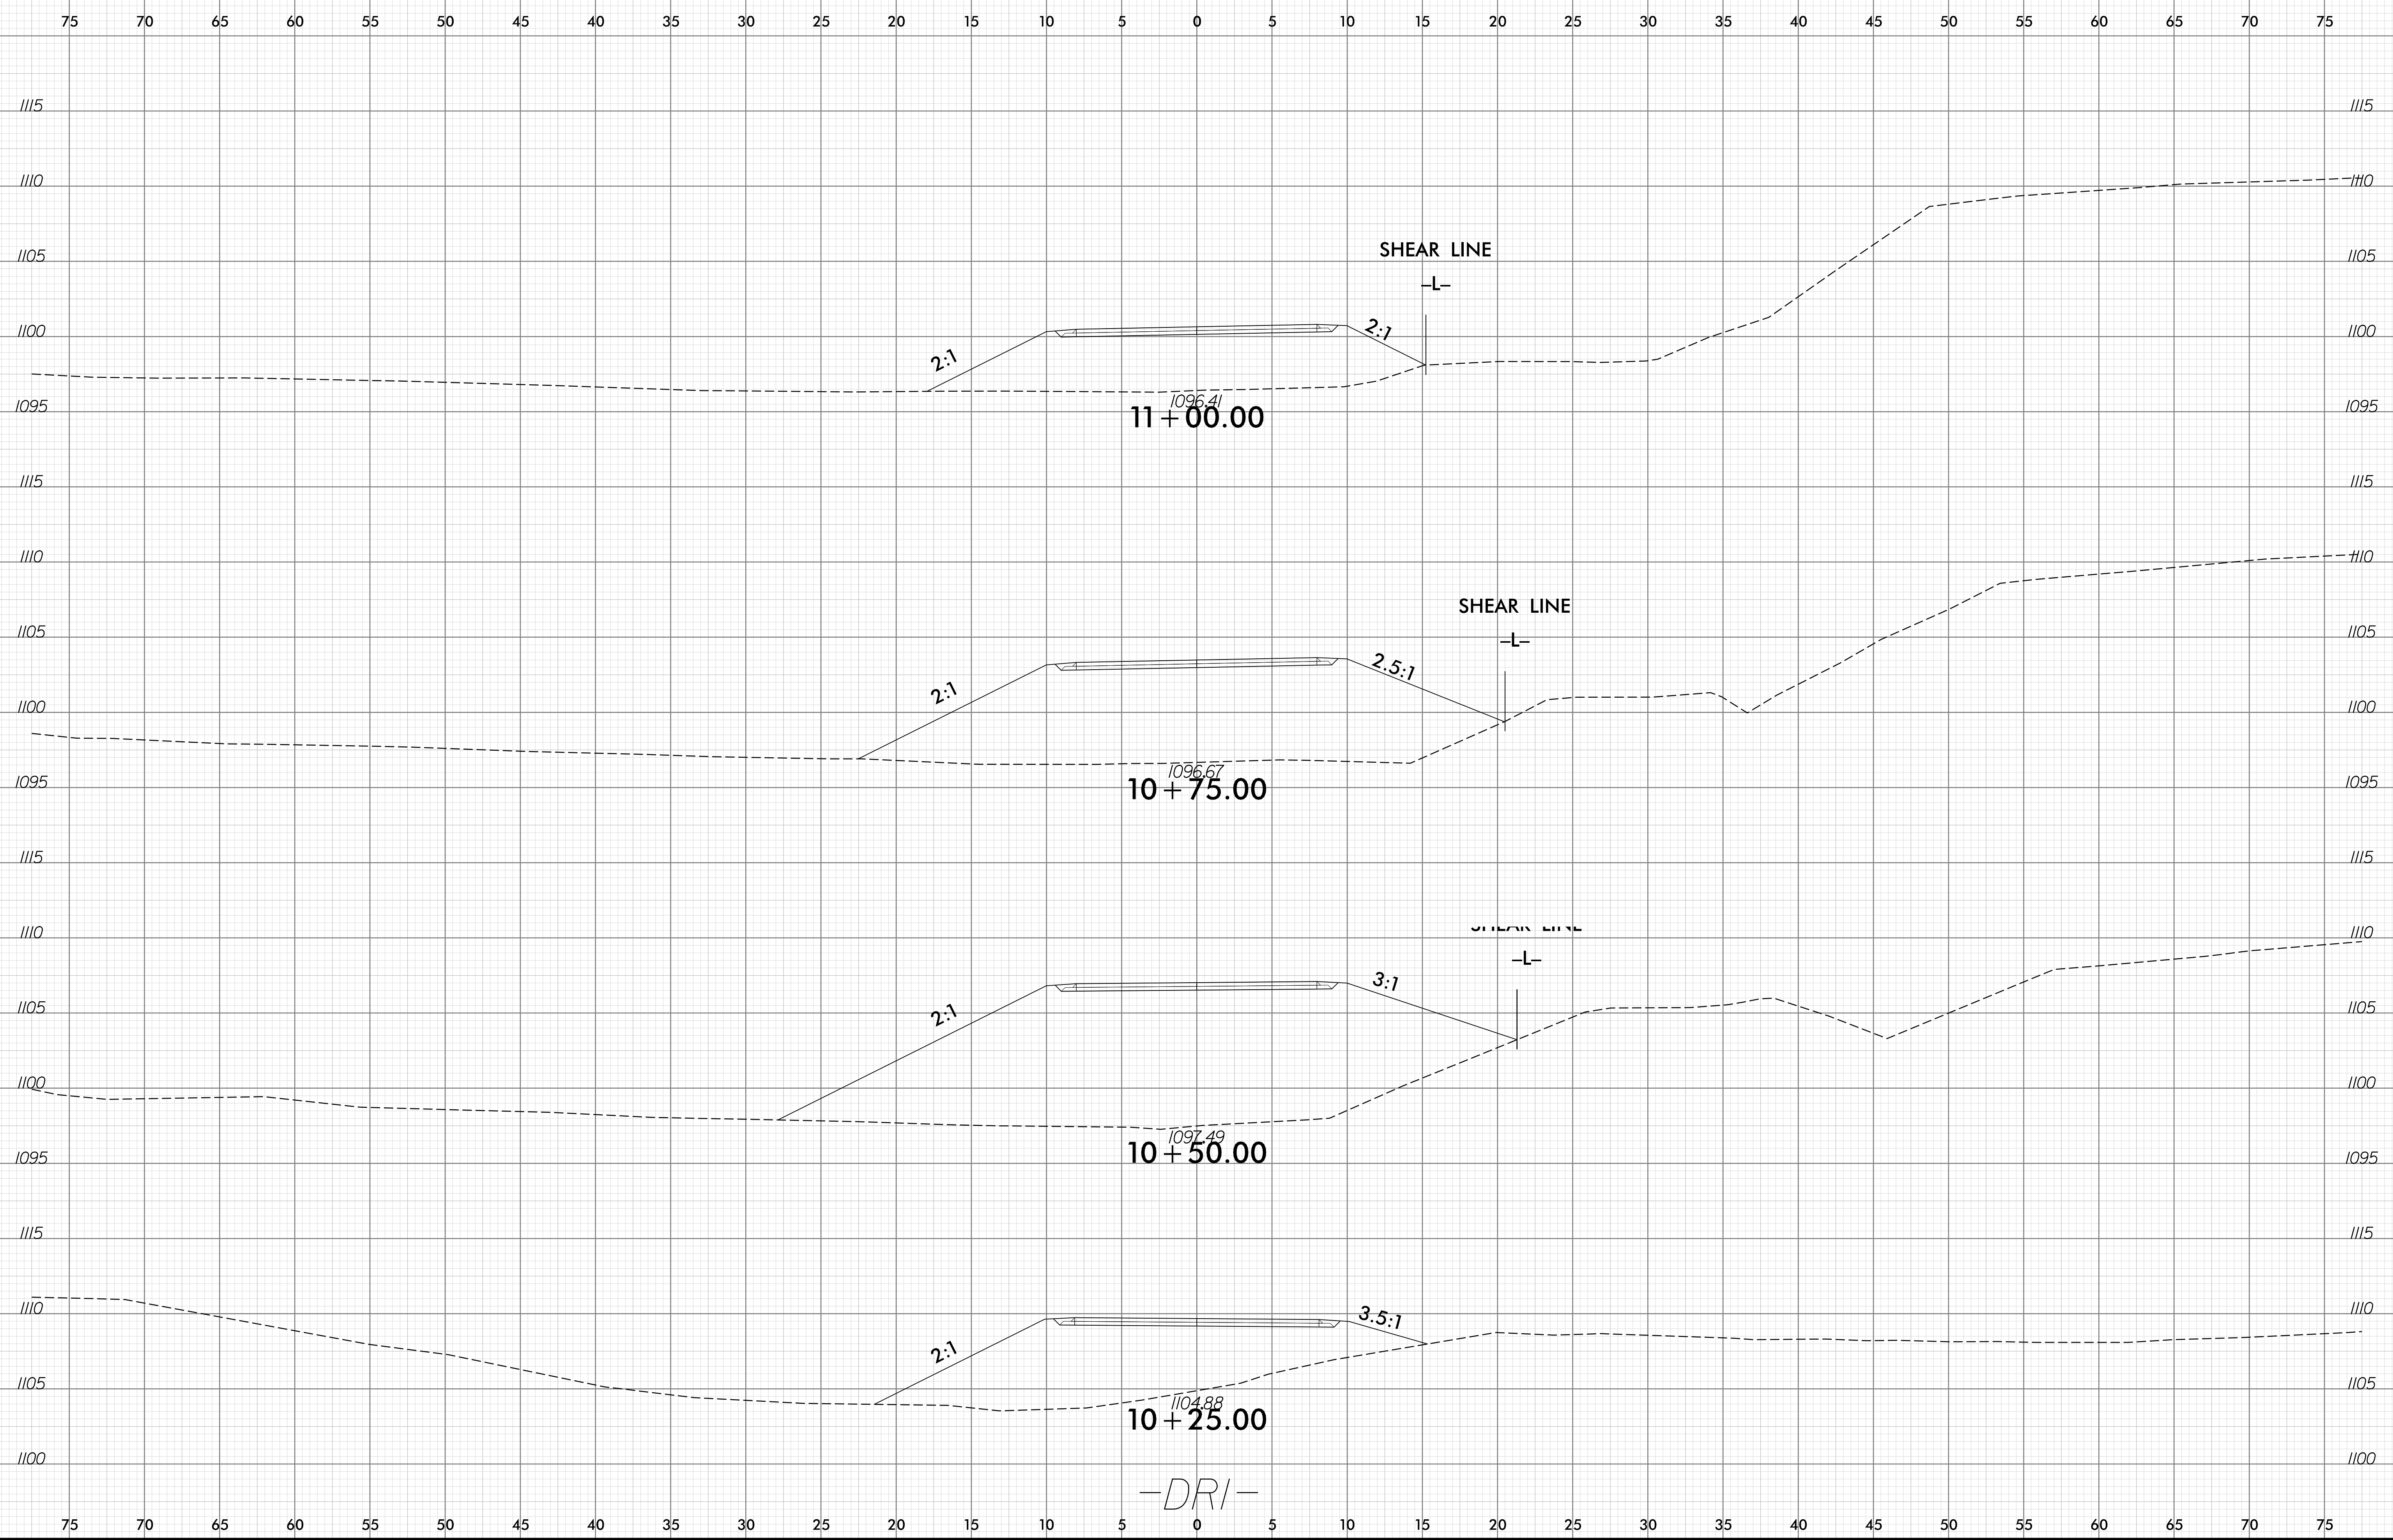



75 70 65 60 55 50 45 40 35 30 25 20 15 10 5 0 5 10 15 20 25 30 35 40 45 50 55 60 65 70 75

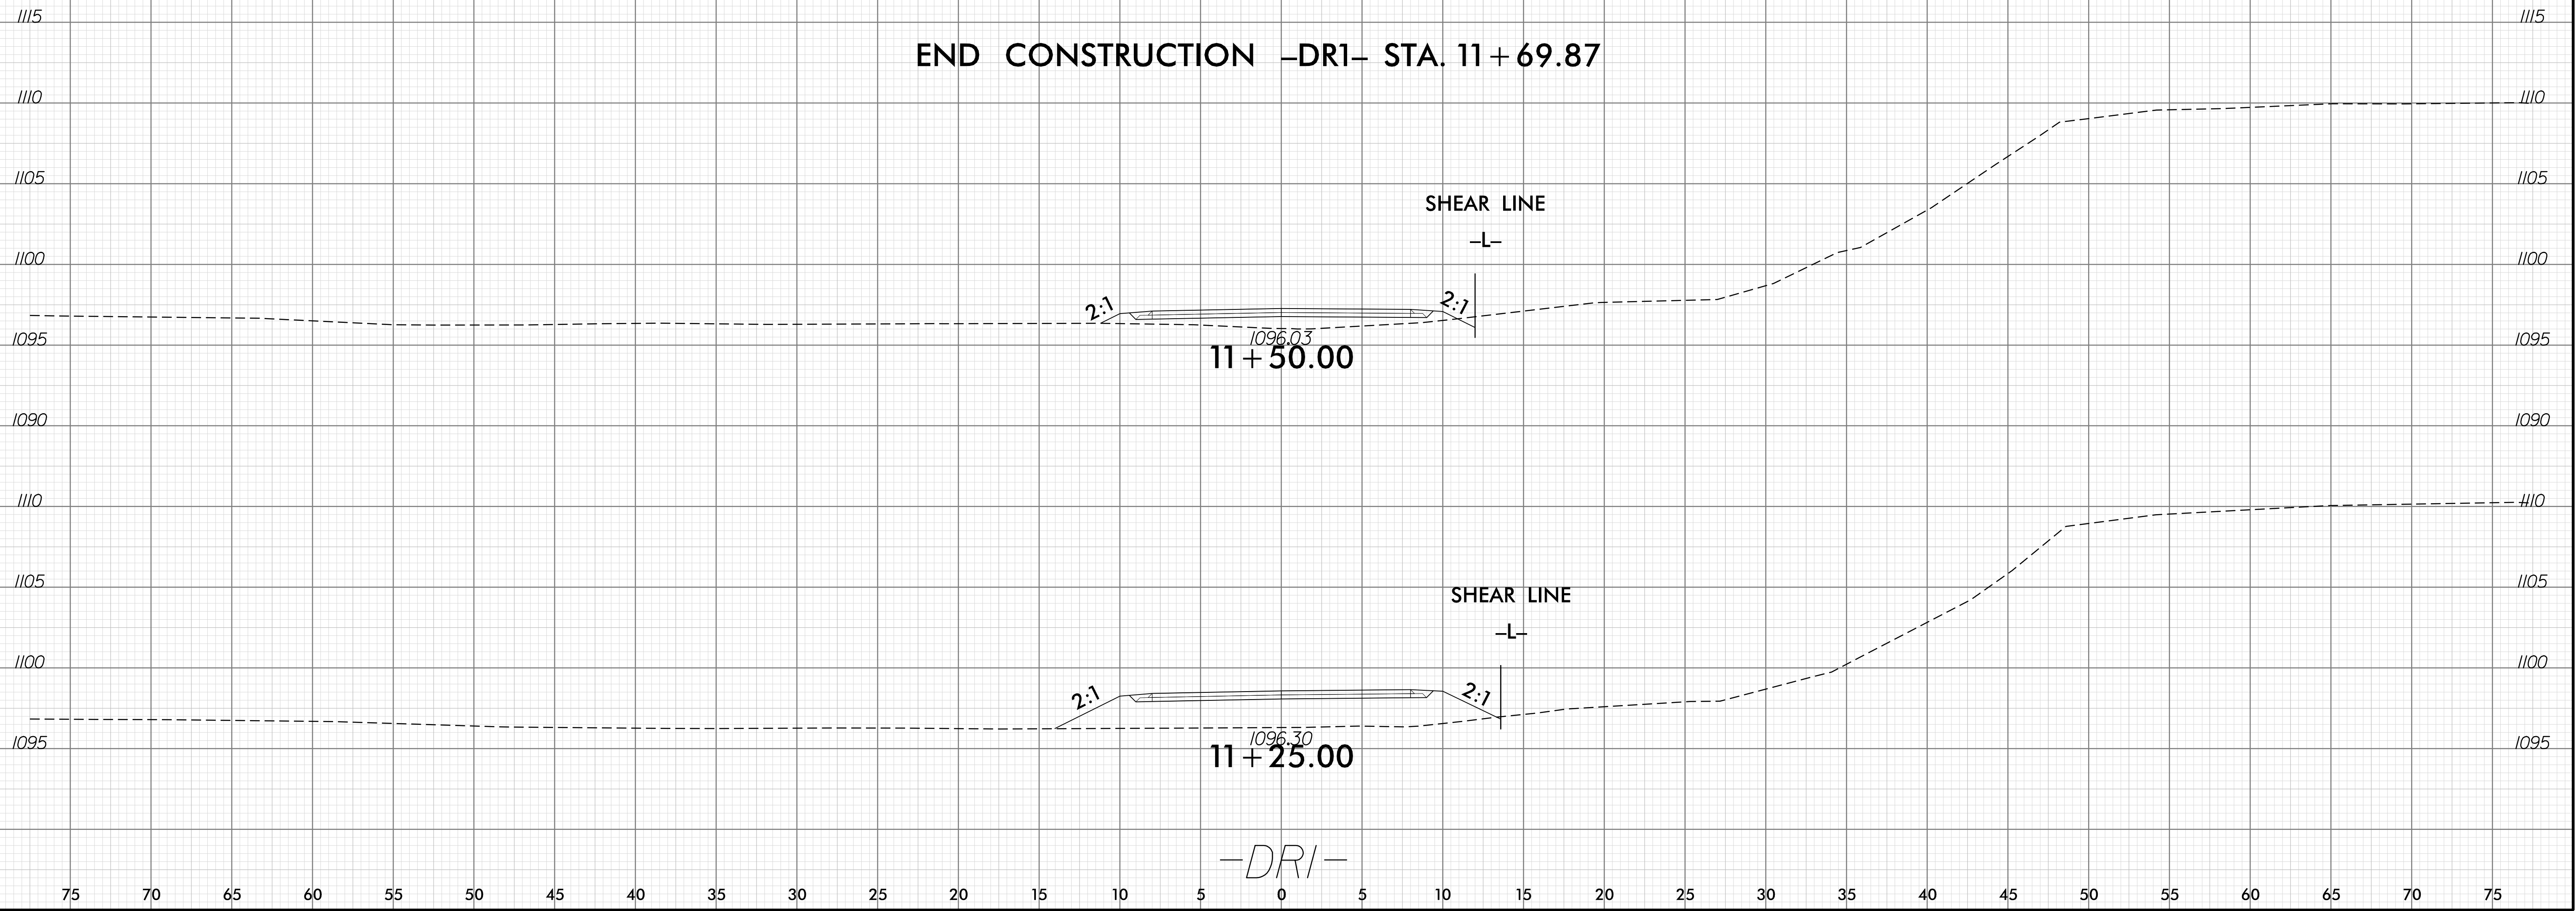

75 70 65 60 55 50 45 40 35 30 25 20 15 10 5 0 5 10 15 20 25 30 35 40 45 50 55 60 65 70 75