

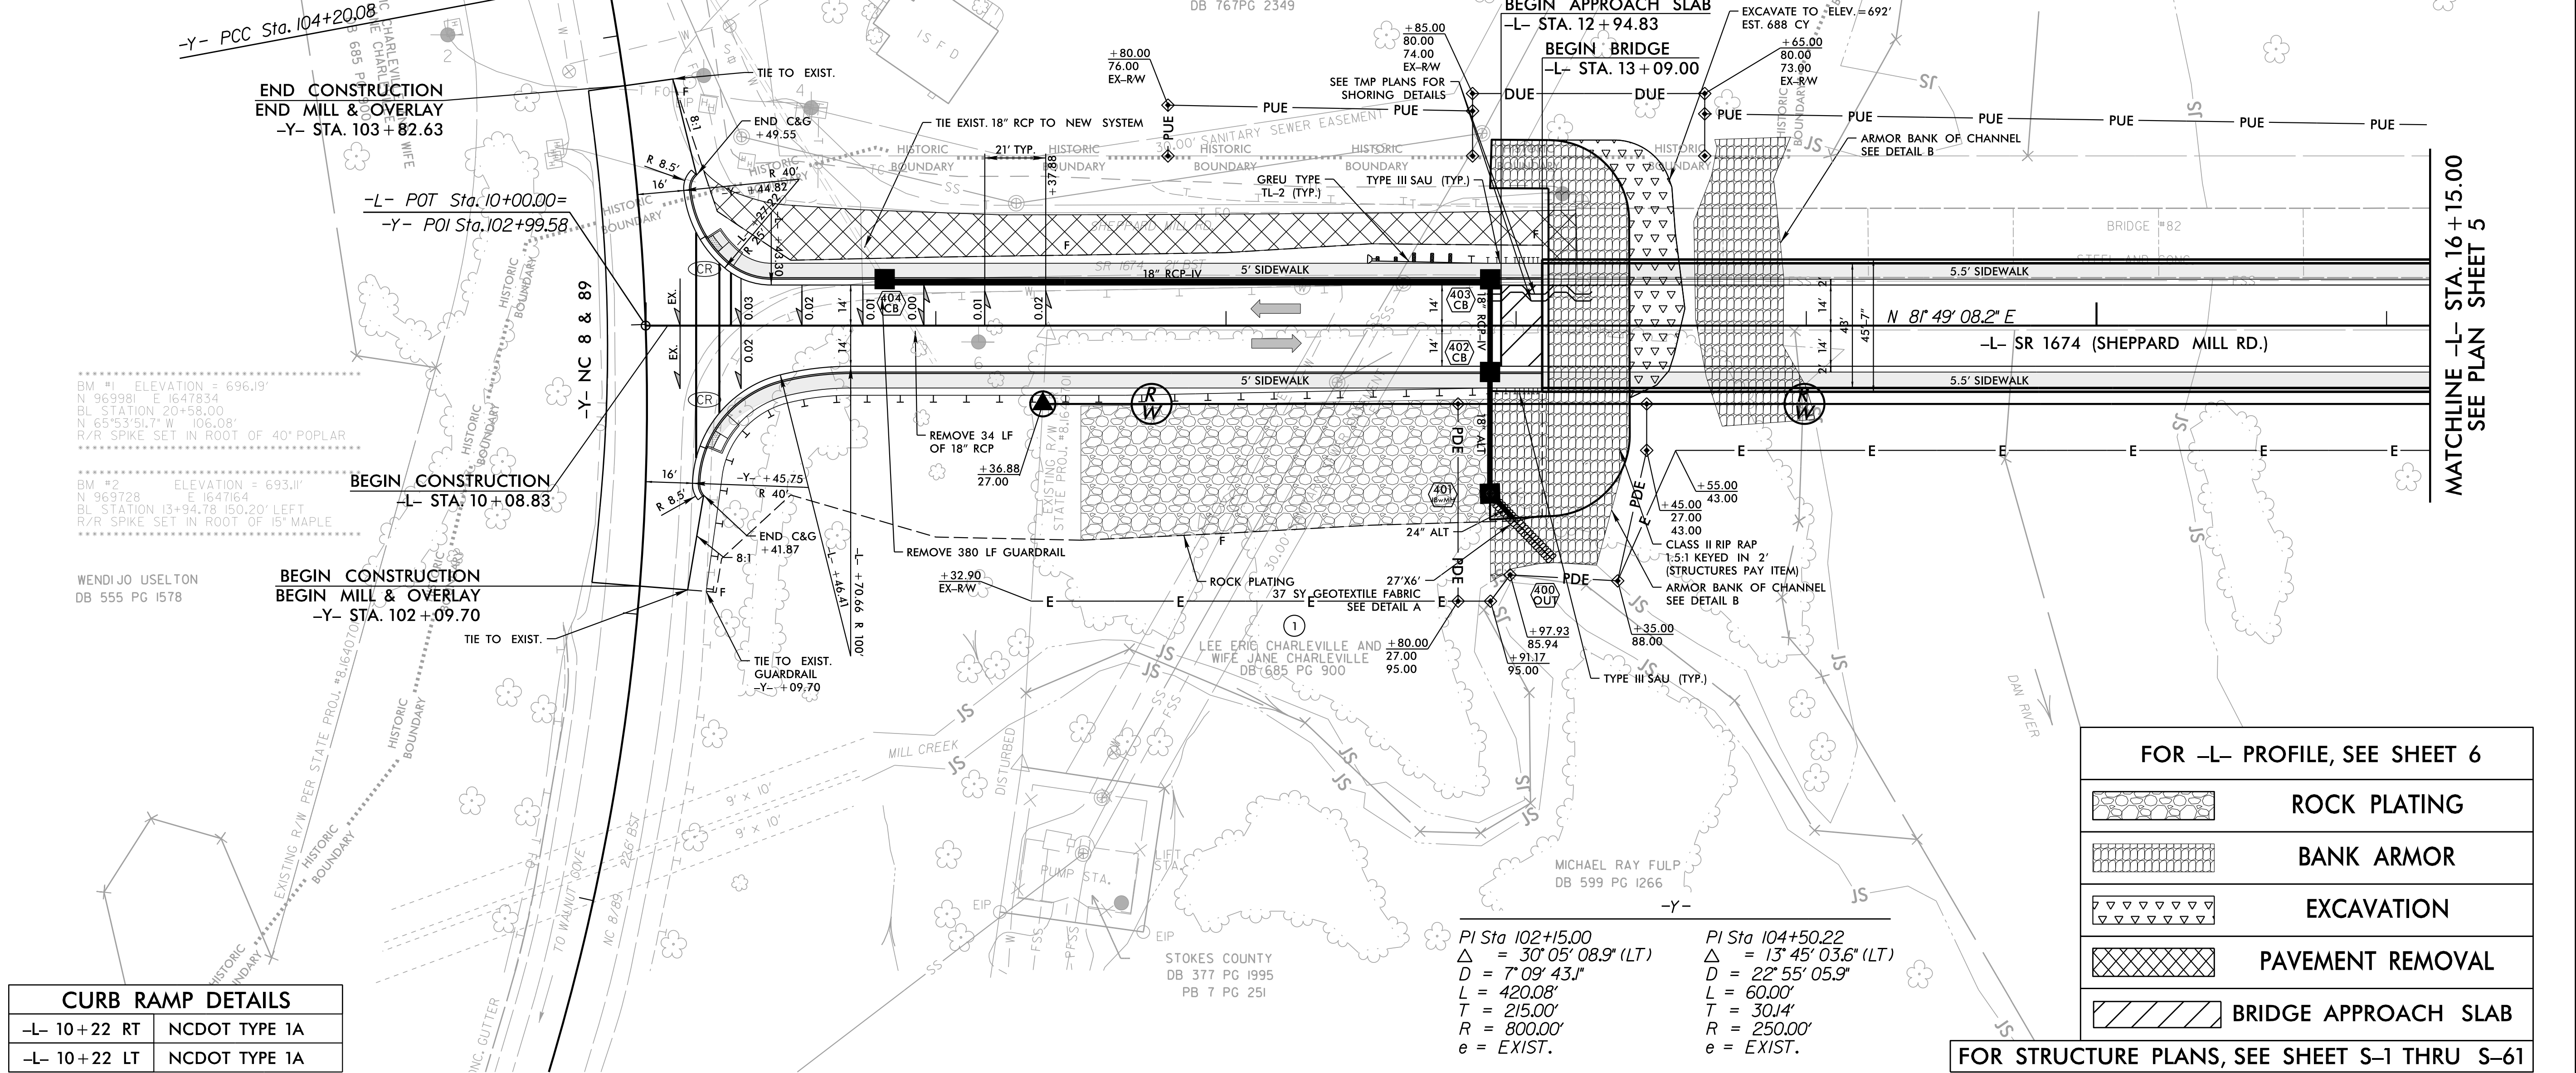
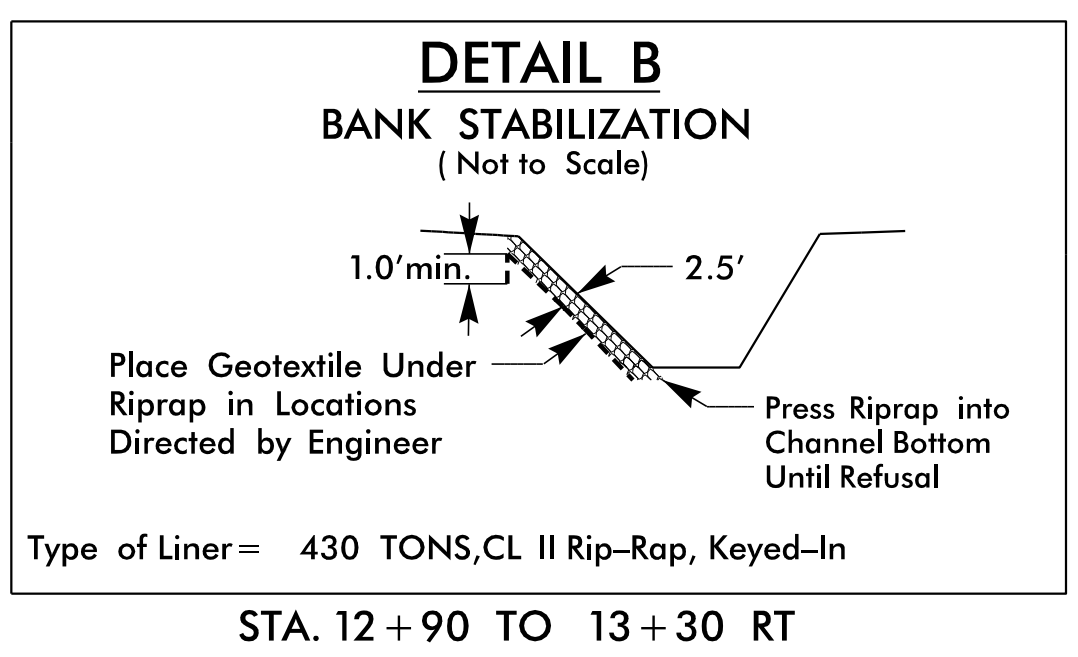


8/17/24

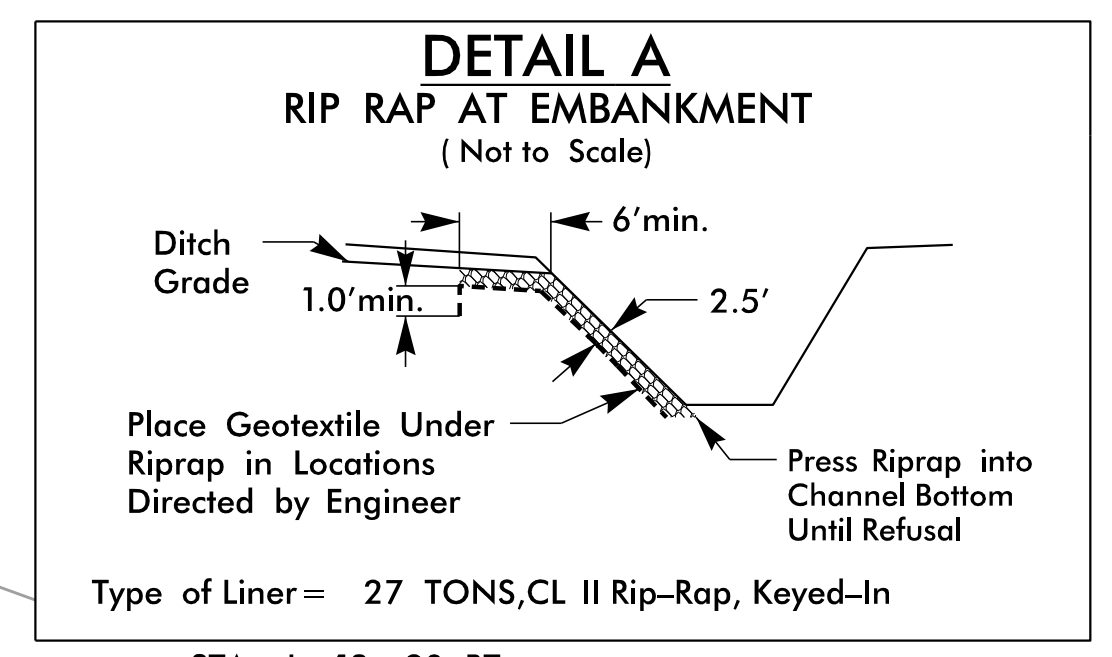

PROJECT REFERENCE NO. B-5766	SHEET NO. 4
ROADWAY DESIGN ENGINEER	HYDRAULICS ENGINEER
DOCUMENT NOT CONSIDERED FINAL UNLESS ALL SIGNATURES COMPLETED	

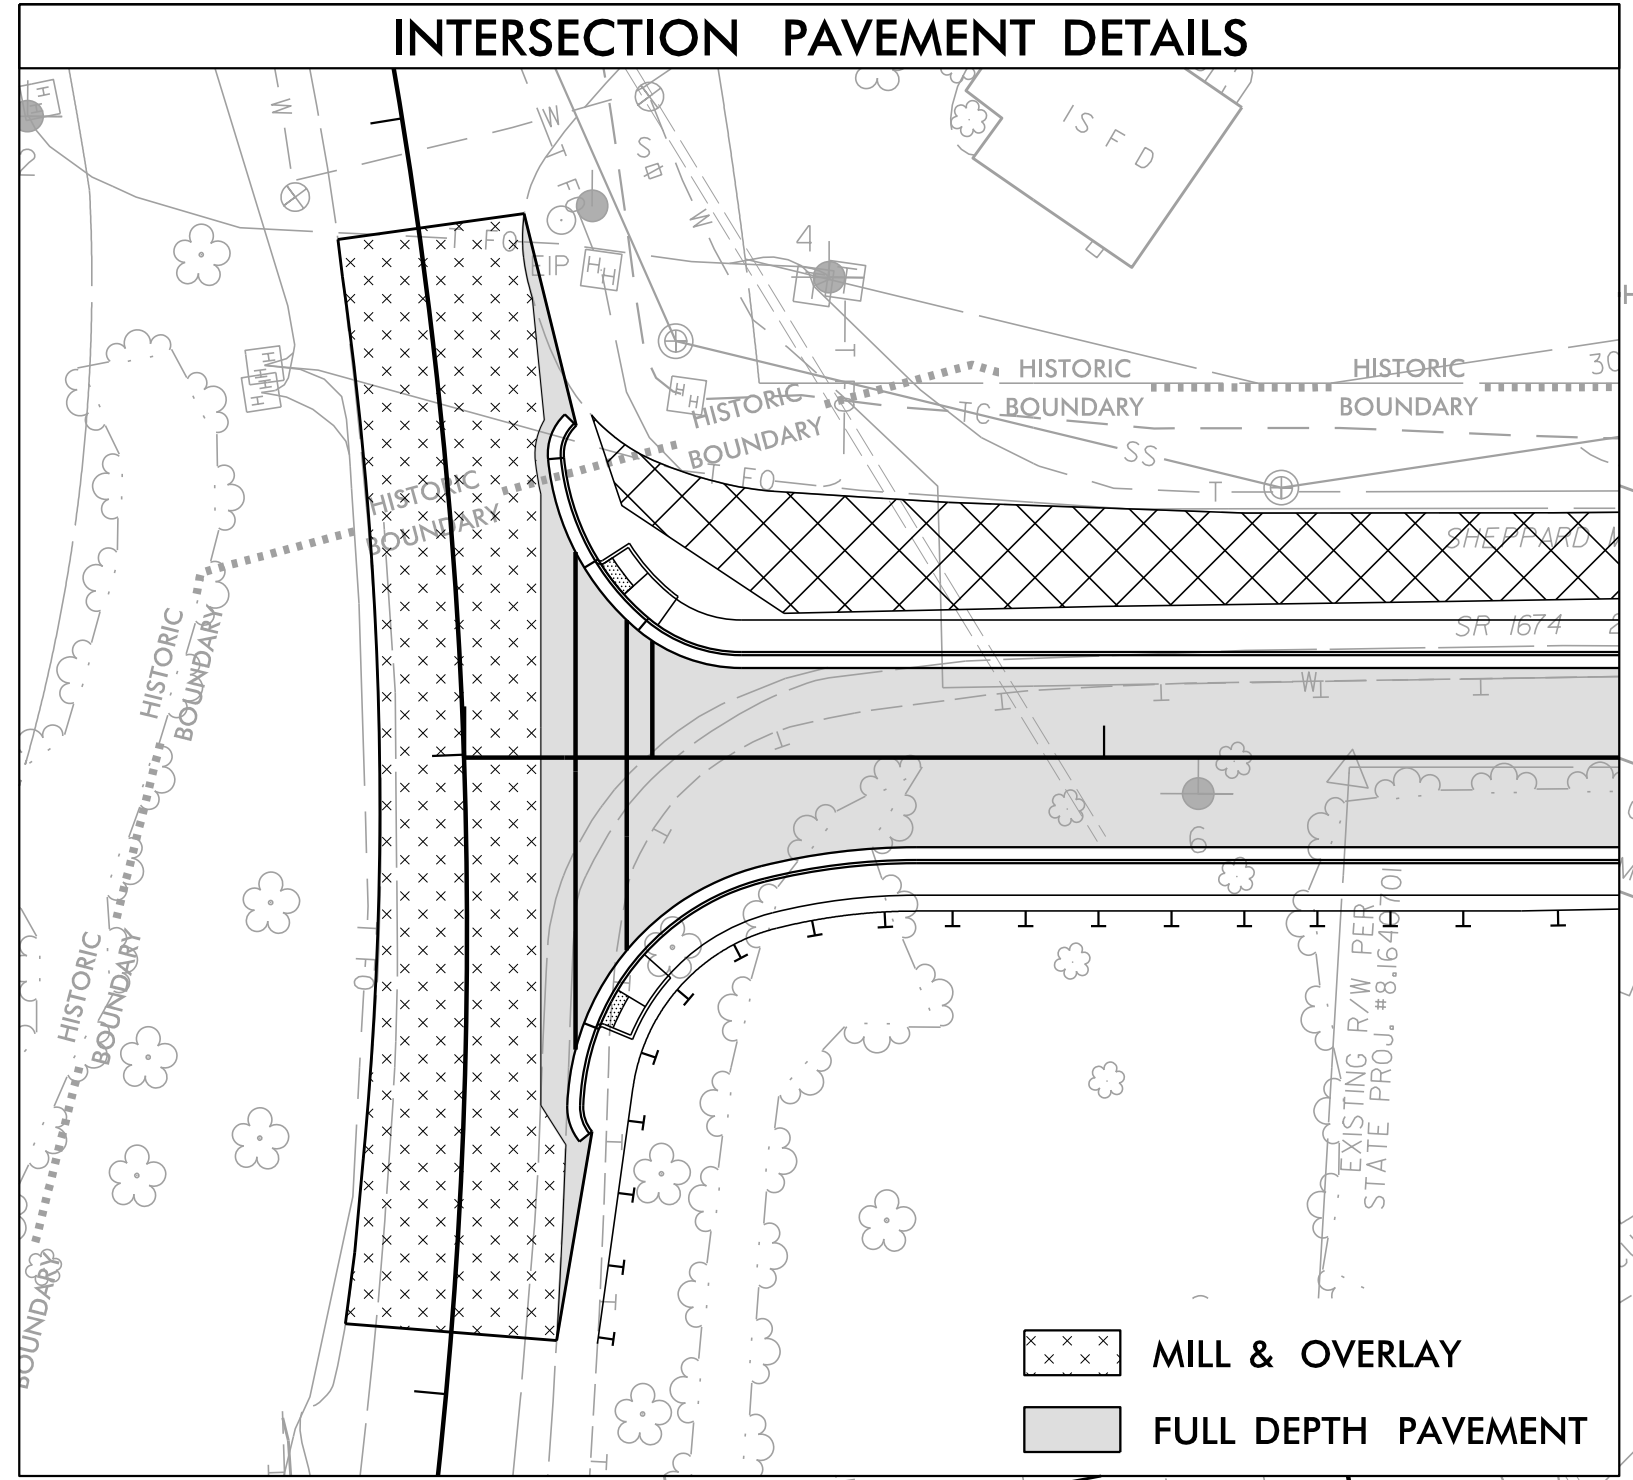

CURB RAMP DETAILS

-L- 10+22 RT	NCDOT TYPE 1A
-L- 10+22 LT	NCDOT TYPE 1A

FOR -L- PROFILE, SEE SHEET 6

	ROCK PLATING
	BANK ARMOR
	EXCAVATION
	PAVEMENT REMOVAL
	BRIDGE APPROACH SLAB

FOR STRUCTURE PLANS, SEE SHEET S-1 THRU S-61

REVISIONS

11/19/2024
B5766_Rdy_psh04.dgn
User: mhmusey