
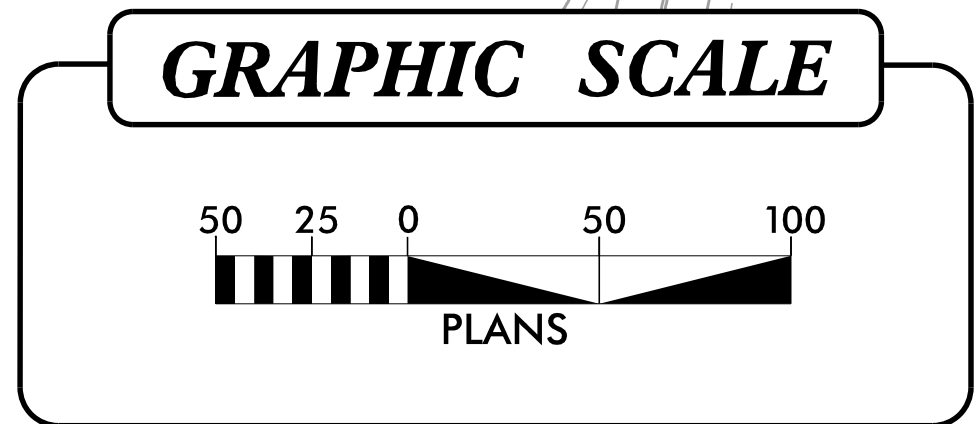


PROJ. REFERENCE NO.	SHEET NO.
B-5766	PMP-2
APPROVED:	Signed by: <i>[Signature]</i>
DATE:	11/26/2024

DRMP

DRMP, INC.
5808 FARRINGTON PLACE
RALEIGH, NC 27609
(919) 872-5115

NC LICENSE NO. F-1524
www.drmp.com

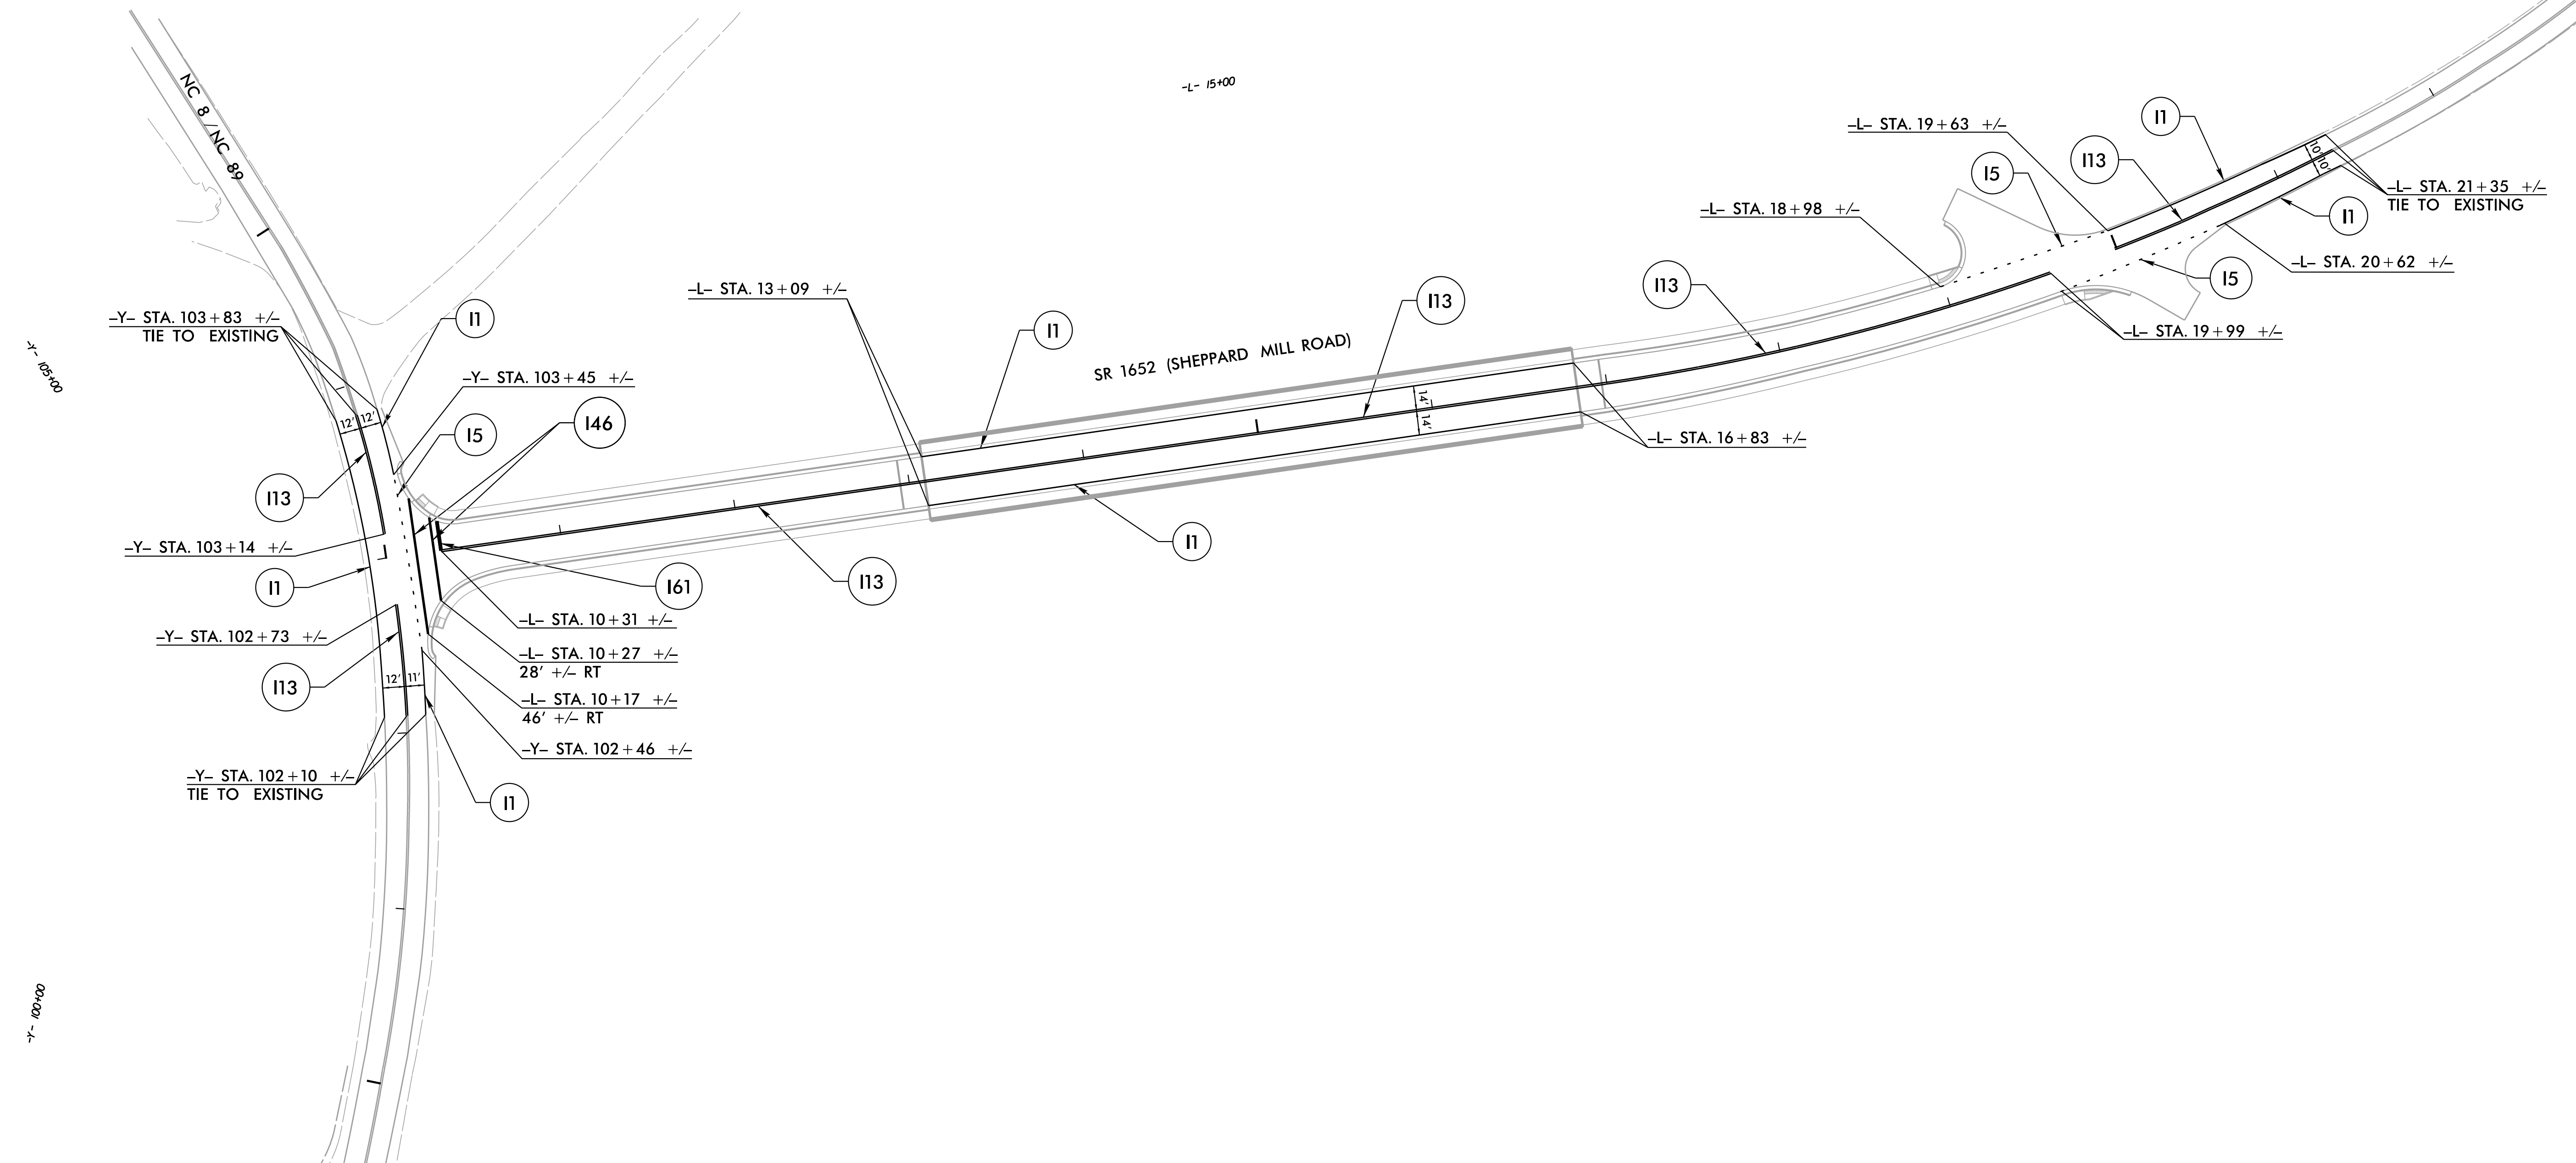

**PAVEMENT MARKING
DETAILS**