


PROJECT NOTES


1. ALL EXISTING SIGNS TO BE REMOVED UNLESS OTHERWISE NOTED

PROJ. REFERENCE NO.	SHEET NO.
B-5766	SIGN 4
APPROVED:	11/26/2024
DATE:	

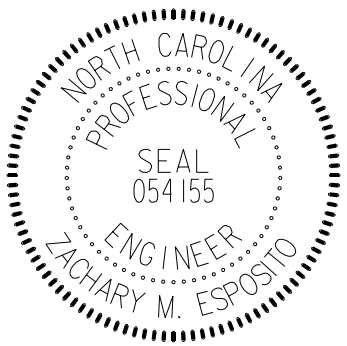

DRMP, INC.
5808 FARINGDON PLACE
RALEIGH, NC 27609
(919) 872-5115

NC LICENSE NO. F-1524
www.drmp.com

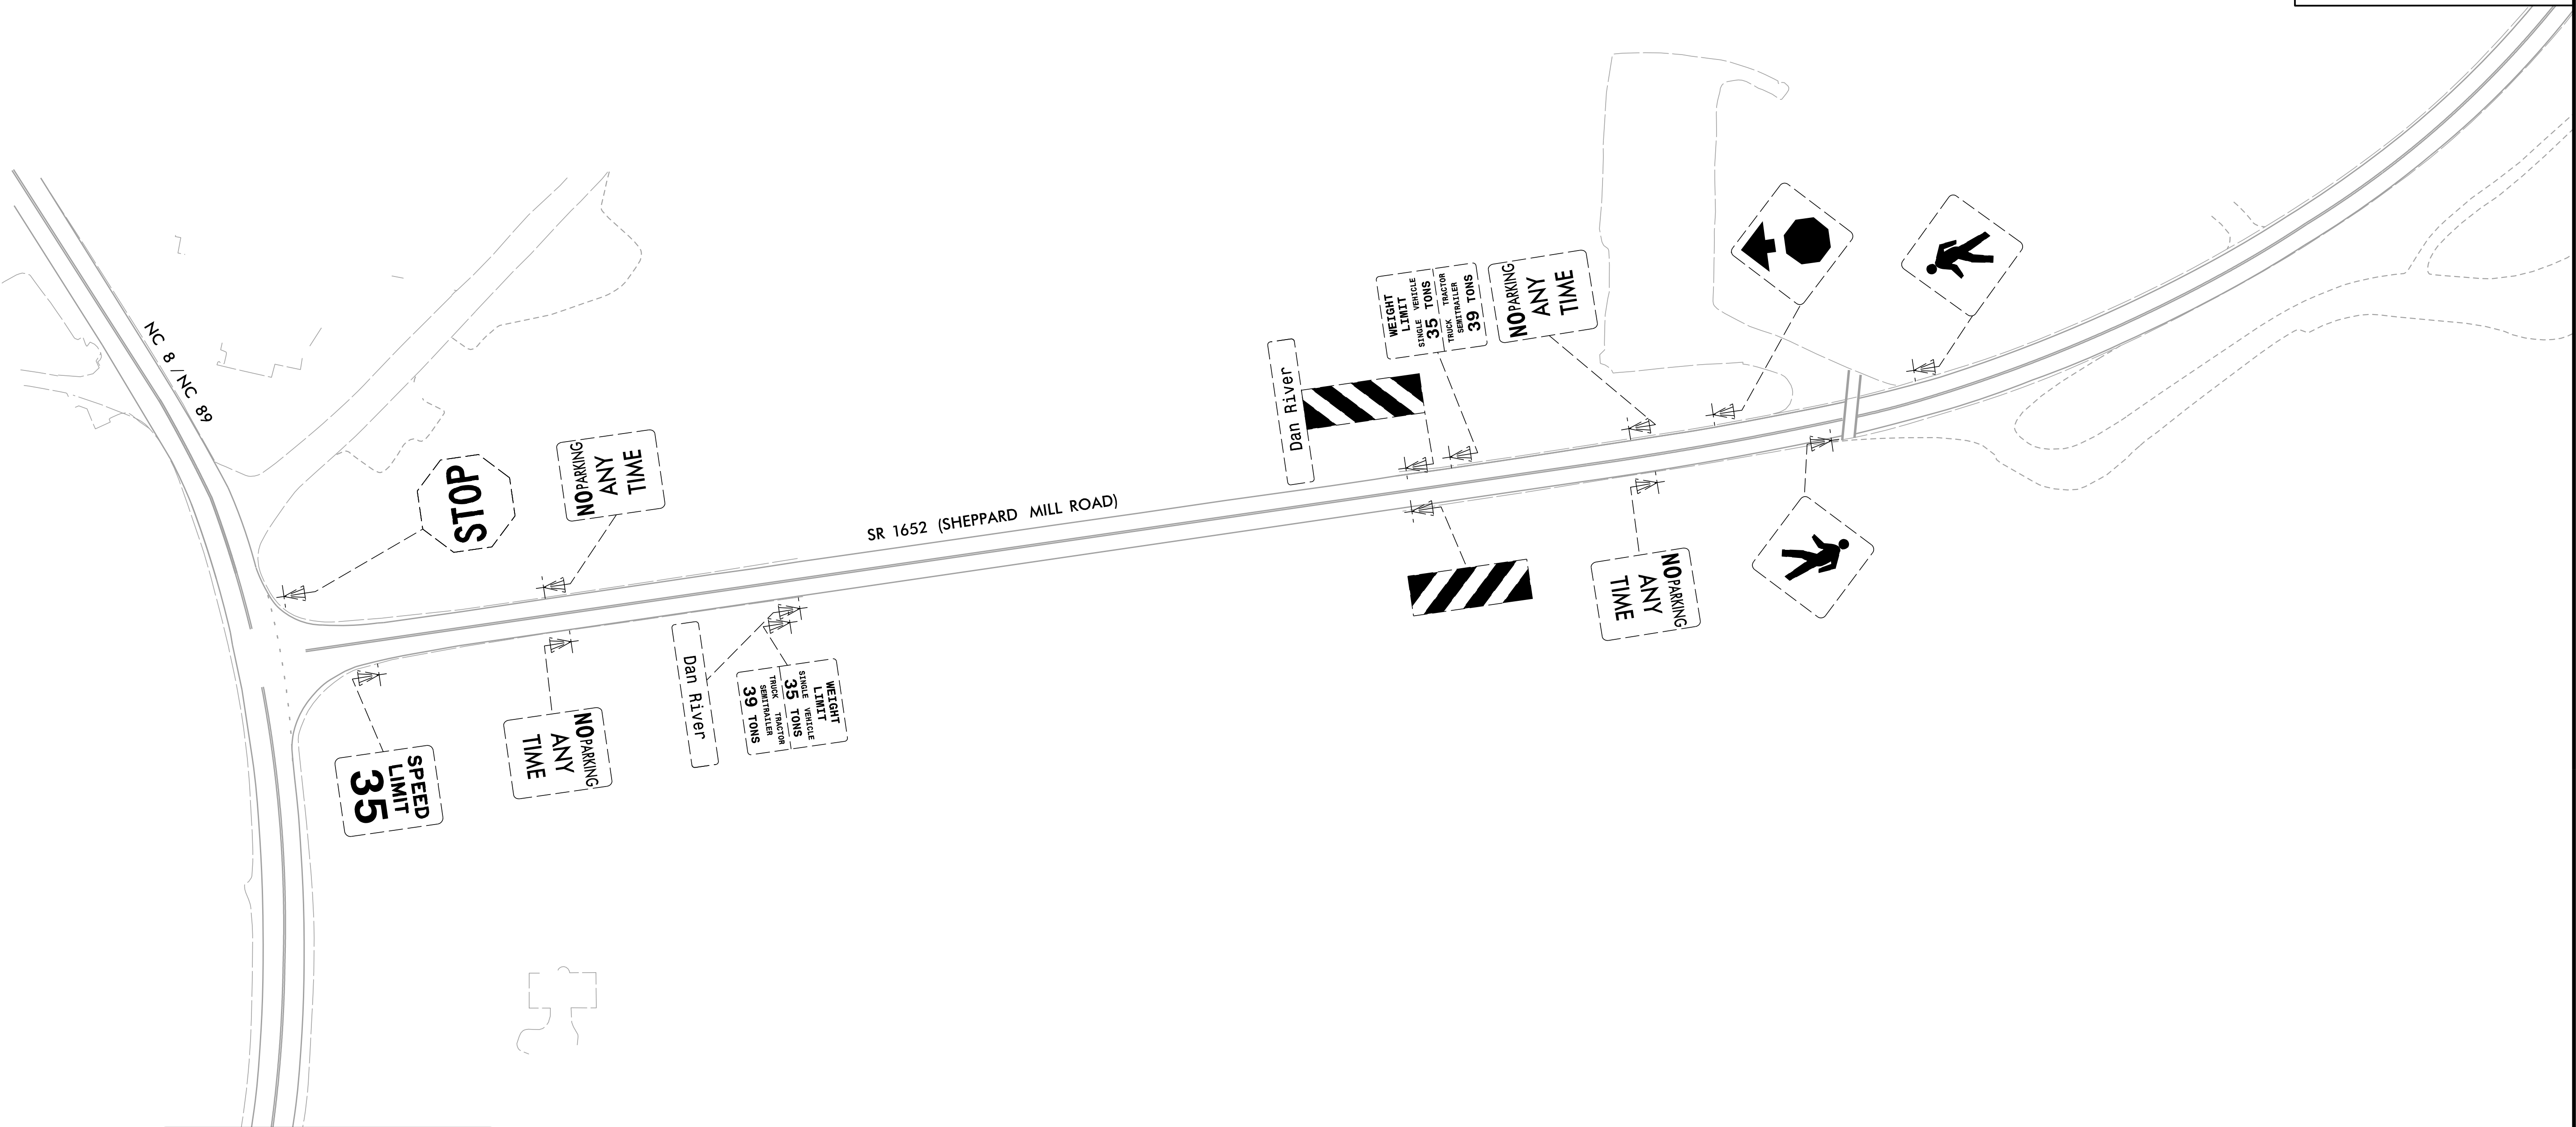

GRAPHIC SCALE



EXISTING SIGNS