


PROJ. REFERENCE NO.	SHEET NO.
B-5766	SIGN 5
APPROVED: 11/26/2024	
DATE:	
DRMP, INC. 5808 FARINGDON PLACE RALEIGH, NC 27609 (919) 872-5115	
NC LICENSE NO. F-1524 www.drmp.com	

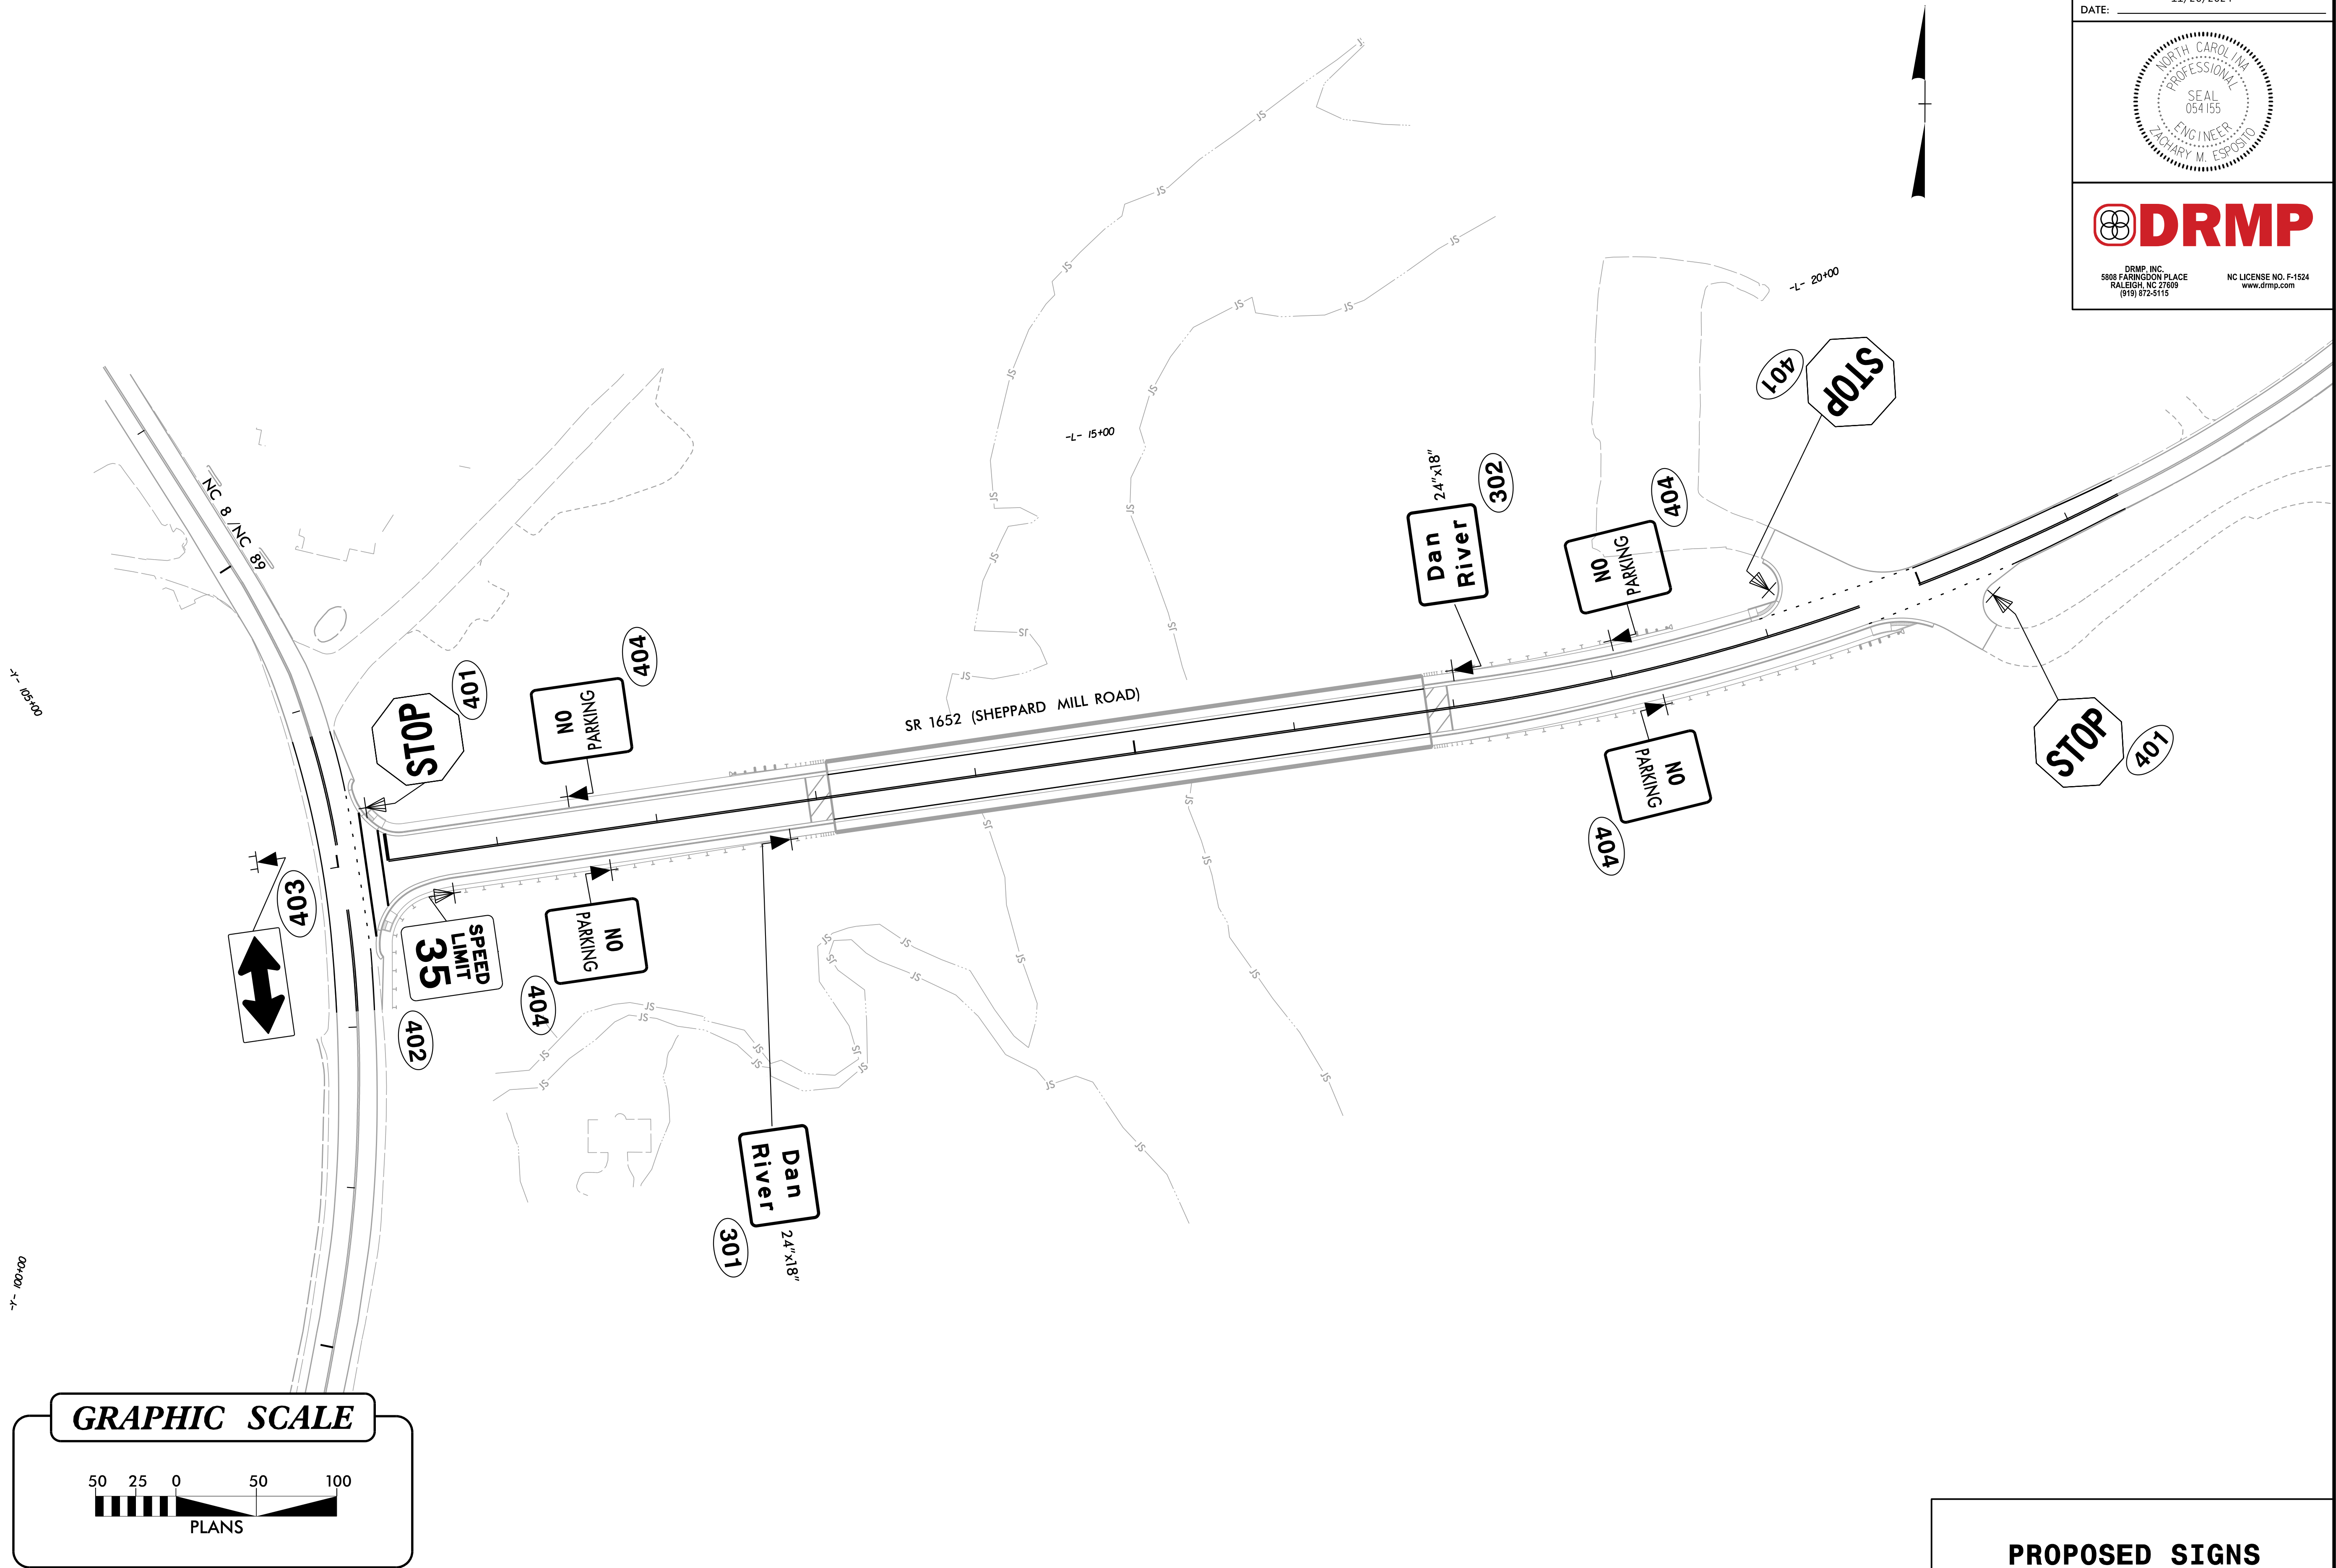

PROPOSED SIGNS