

5/14/20

Pennoni
 PENNONI ASSOCIATES, INC.
 5430 WADE PARK BLVD., SUITE 106
 RALEIGH, NC 27607 PHONE: 919.929.1173
 FAX: 919.493.6548 NC LICENSE #P-1287

PROJECT REFERENCE NO. B5766 SHEET NO. UC-5




DESIGNED BY: EMT
 DRAWN BY: EMT
 CHECKED BY: BAW
 APPROVED BY:
 REVISED:

NORTH CAROLINA DEPARTMENT OF TRANSPORTATION

UTILITIES ENGINEERING SEC. PHONE: (919) 707-6690 FAX: (919) 750-4151

THIS SHEET CORRESPONDS TO RDU-5 UTILITY CONSTRUCTION

DOCUMENT NOT CONSIDERED FINAL UNLESS ALL SIGNATURES COMPLETED

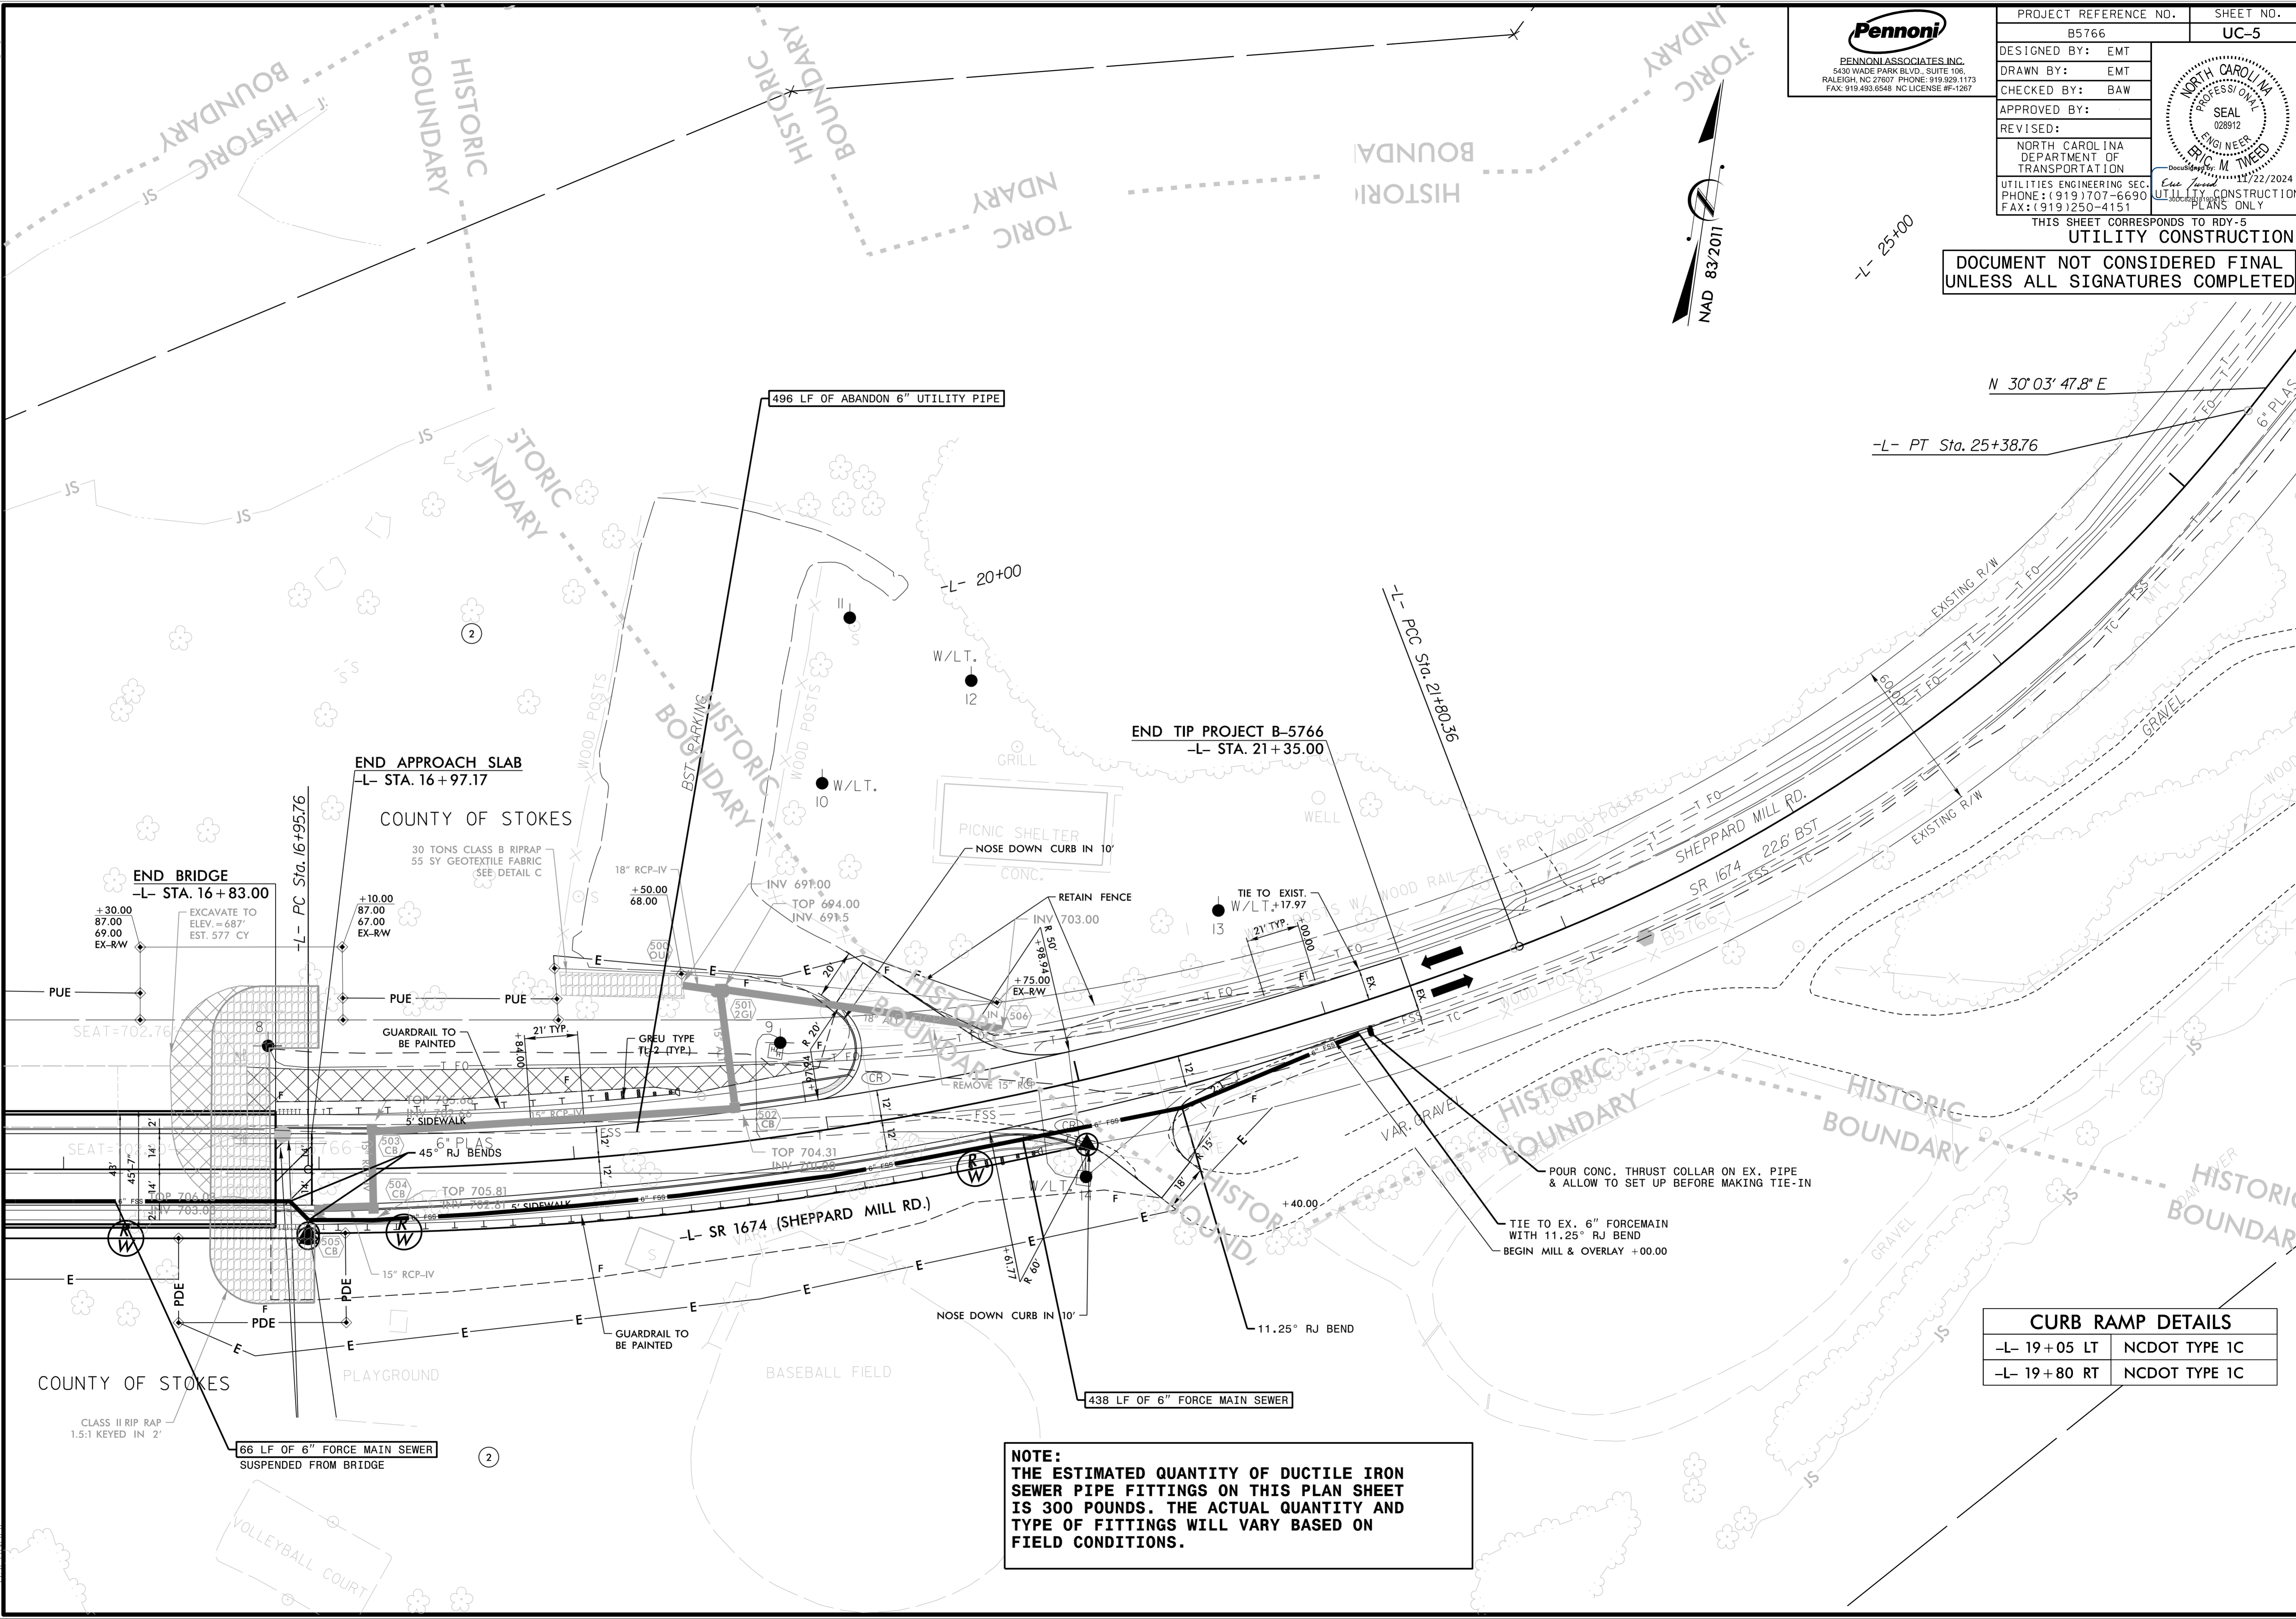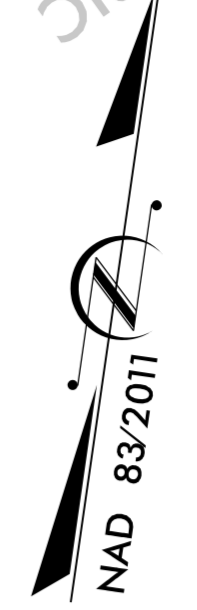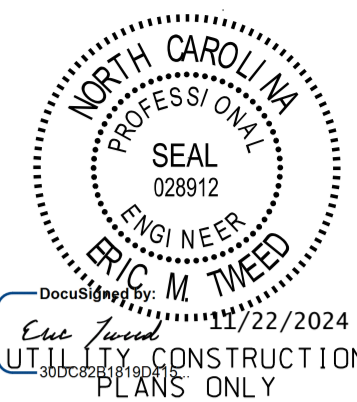

CURB RAMP DETAILS	
-L- 19+05 LT	NCDOT TYPE 1C
-L- 19+80 RT	NCDOT TYPE 1C

NOTE:
 THE ESTIMATED QUANTITY OF DUCTILE IRON SEWER PIPE FITTINGS ON THIS PLAN SHEET IS 300 POUNDS. THE ACTUAL QUANTITY AND TYPE OF FITTINGS WILL VARY BASED ON FIELD CONDITIONS.

10/3/2024
 I:\Projects\Engineering\UCN\Projects\B5766\ut_Rd\05_UC05_psh.dgn
 HSE/BAW