





PROJECT REFERENCE NO.	B5766	SHEET NO.	UC-6
DESIGNED BY:	EMT		
DRAWN BY:	LMS		
CHECKED BY:			
APPROVED BY:			
REVISED:			
NORTH CAROLINA DEPARTMENT OF TRANSPORTATION		UTILITIES ENGINEERING SEC. PHONE: (919) 707-6690 FAX: (919) 250-4151	

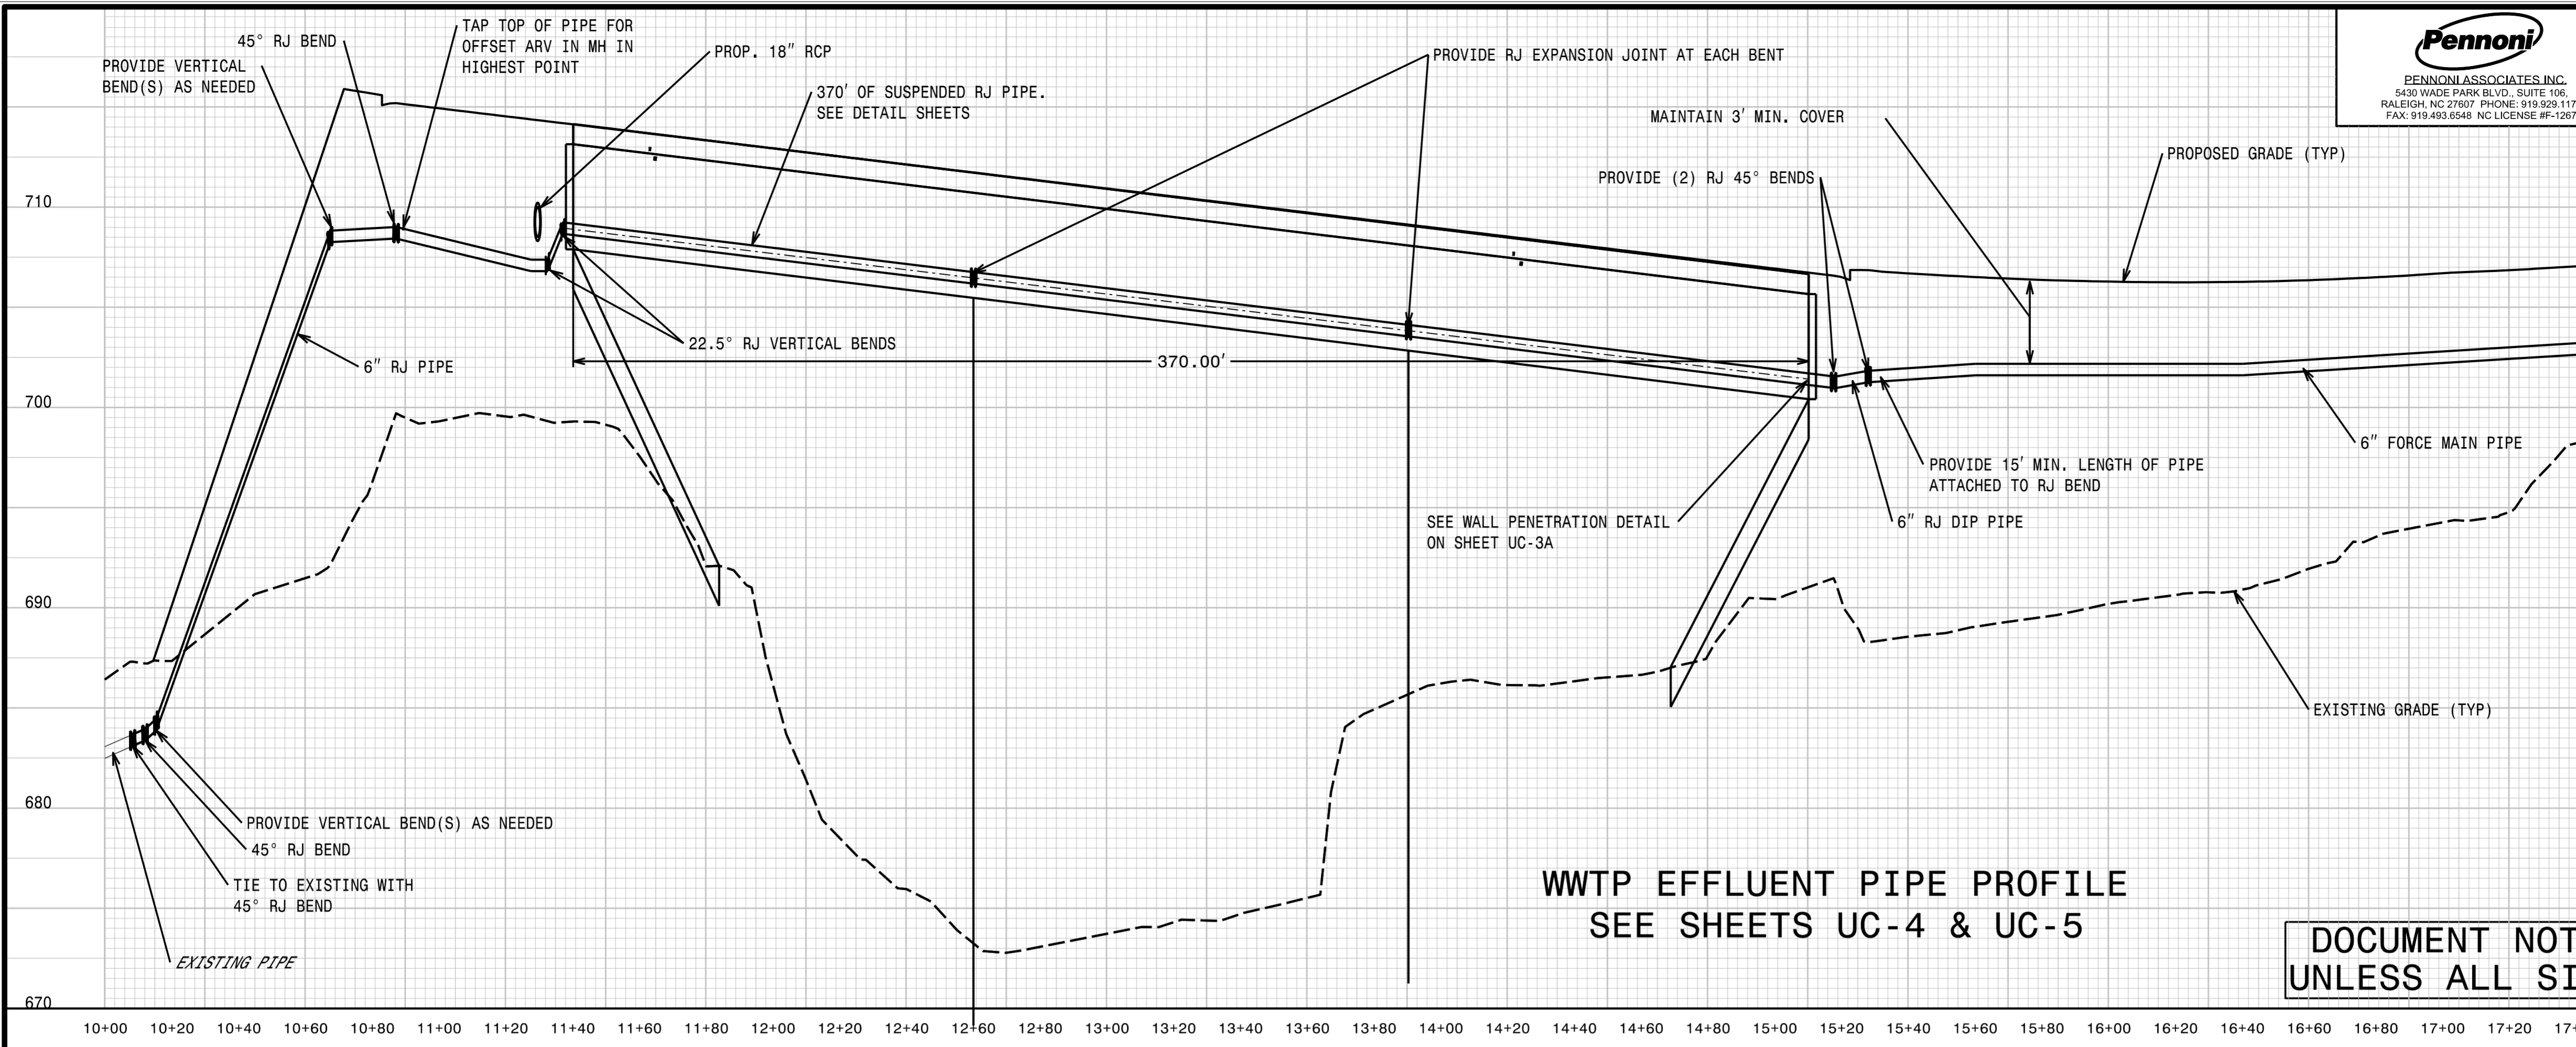

SEE CONTINUATION BELOW

DOCUMENT NOT CONSIDERED FINAL UNLESS ALL SIGNATURES COMPLETED

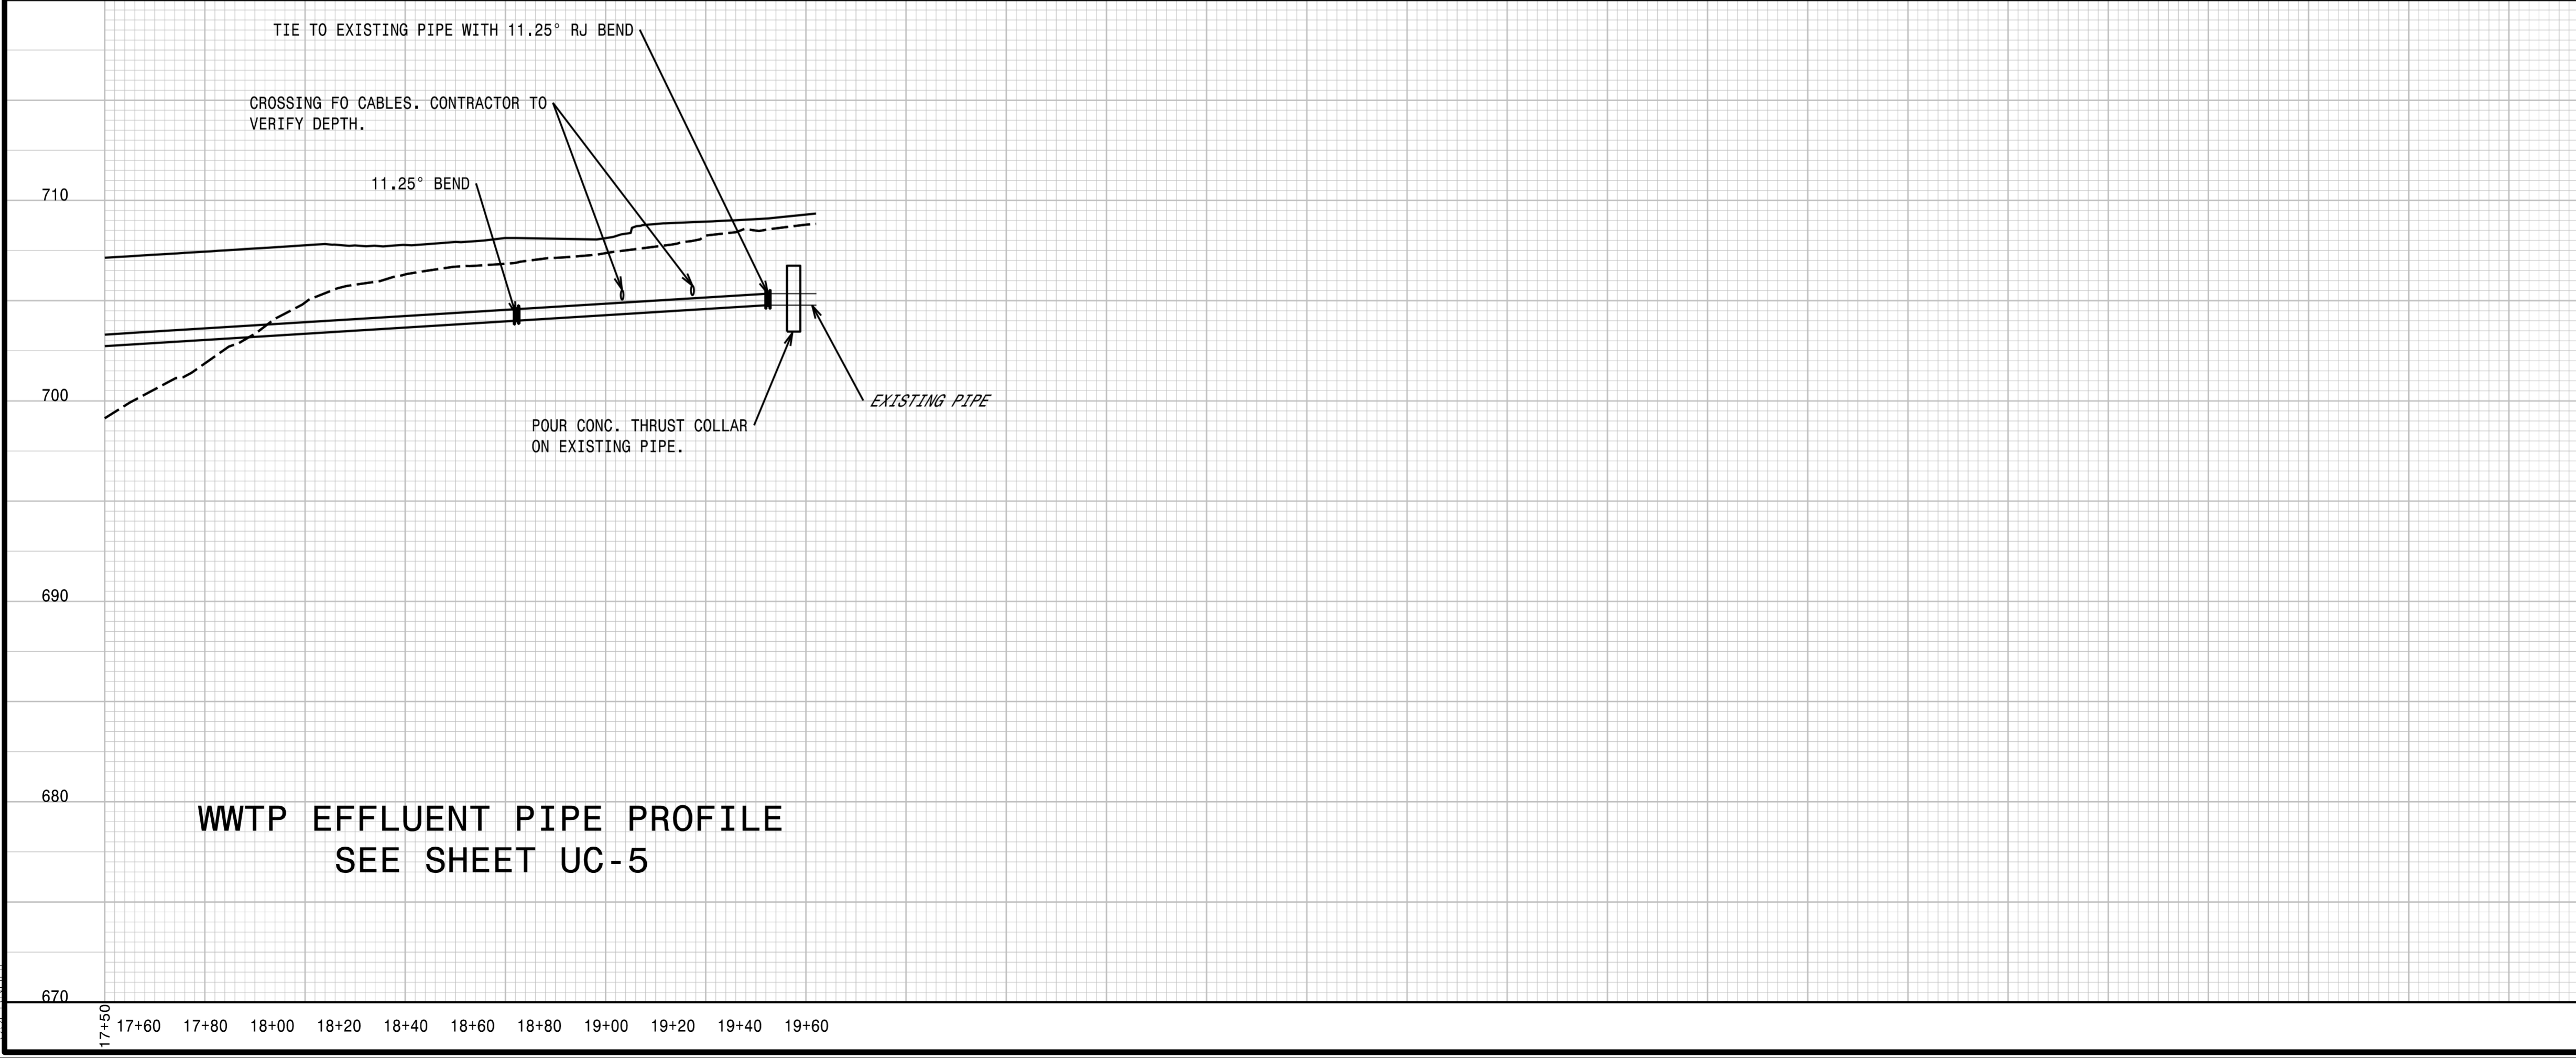

8/29/2024 H:\Utilities\Engineering\UC\Proj\B5766_ut..pfl_UC06.dgn