


6/23/16

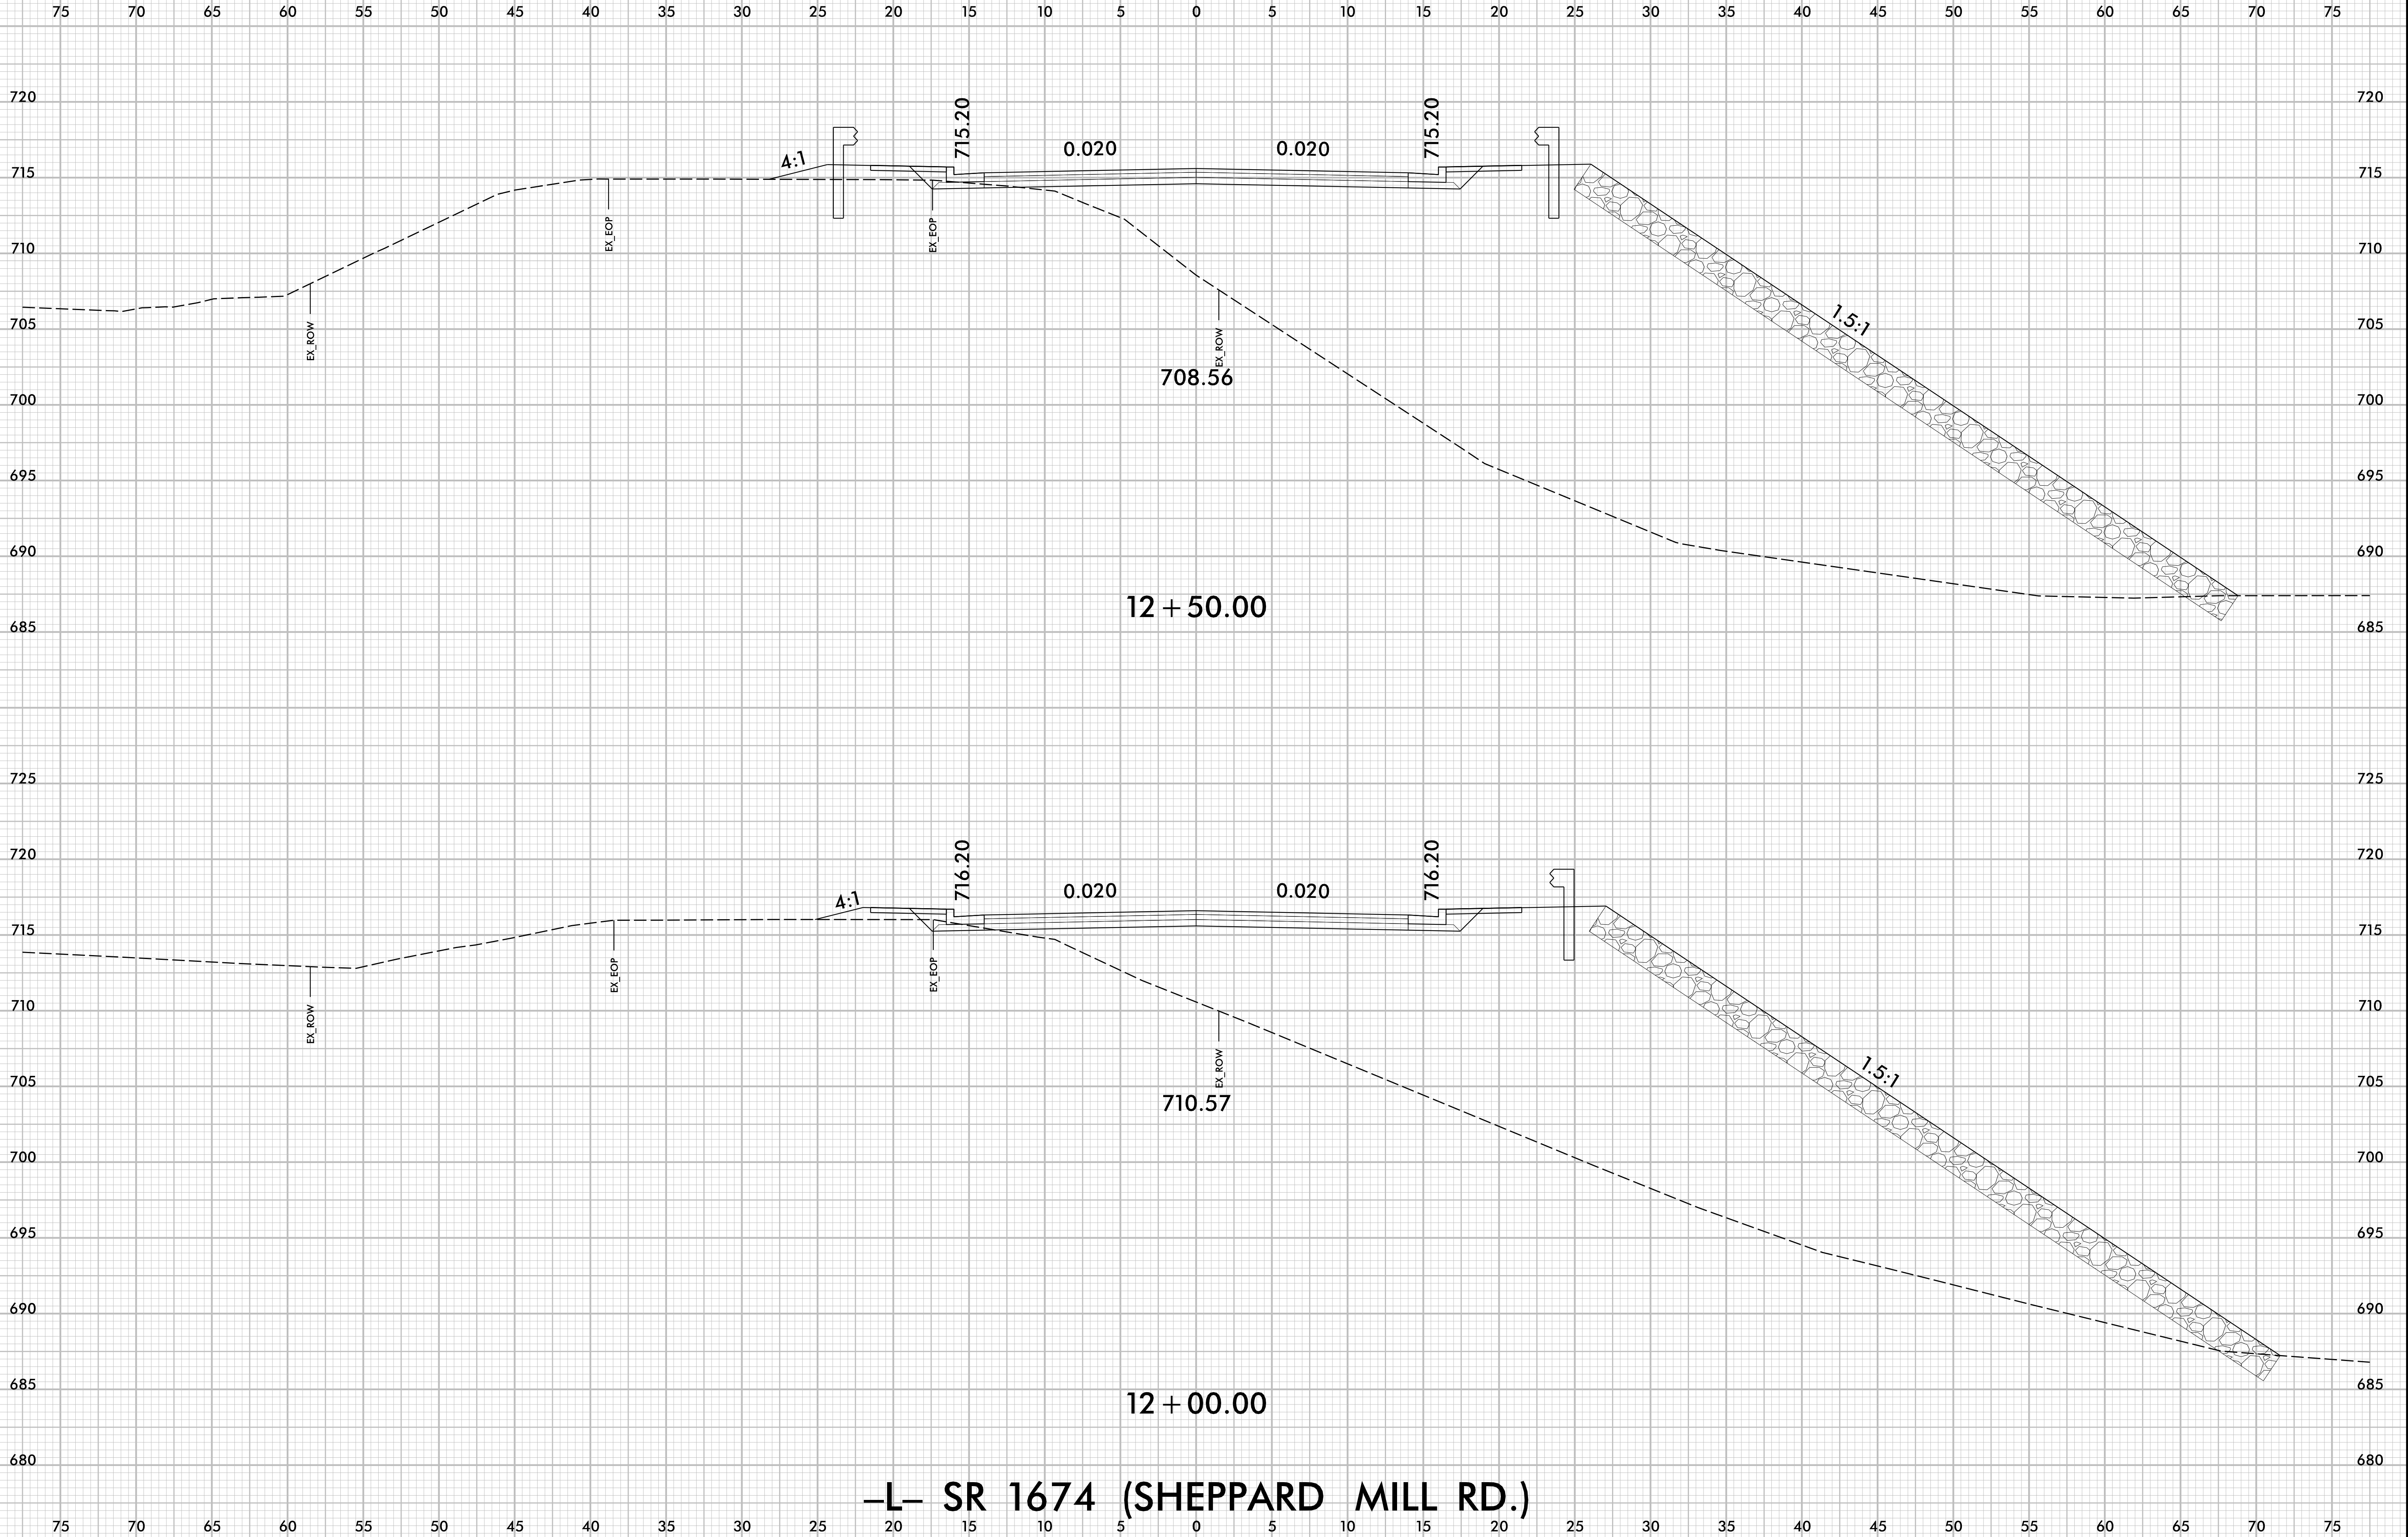

-L- SR 1674 (SHEPPARD MILL RD.)

11/7/2024  
\\Roadway\XSC\B5766\_Rdy\_XPL.dgn  
User: kforbes