


6/23/16



PROJ. REFERENCE NO.	SHEET NO.
B-5766	X-9

PROJ. REFERENCE NO.	SHEET NO.
B-5766	X-9

75 70 65 60 55 50 45 40 35 30 25 20 15 10 5 0 5 10 15 20 25 30 35 40 45 50 55 60 65 70 75

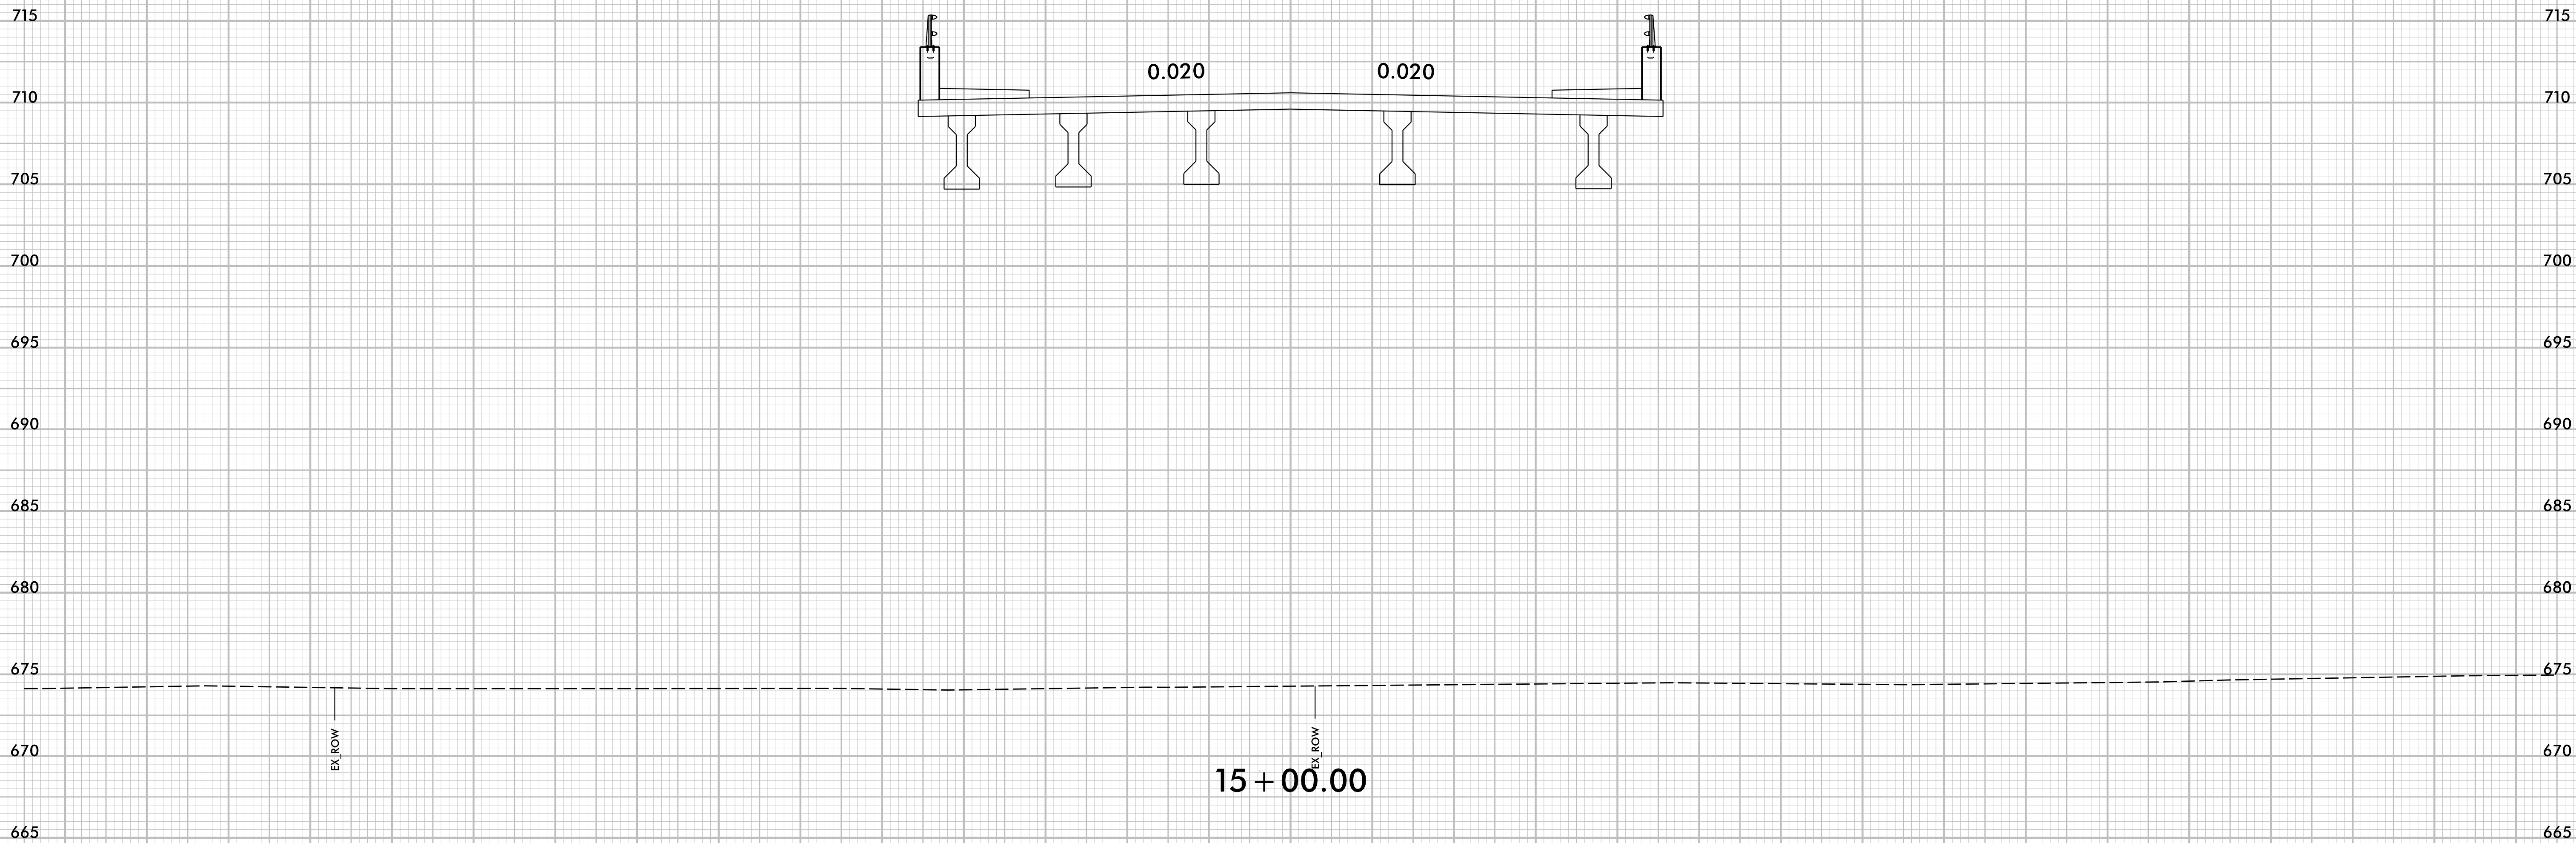

-L- SR 1674 (SHEPPARD MILL RD.)

75 70 65 60 55 50 45 40 35 30 25 20 15 10 5 0 5 10 15 20 25 30 35 40 45 50 55 60 65 70 75

11/7/2024
 \\Roadway\XSC\B5766_Rdy_XPL.dgn
 User: kforbes