

10/22/2024 R:\Utilities\Engineering\UBO\Proj\B5766\_ut\_tsh\_u001\_psh.dgn -USERNAME-

**TIP PROJECT: B-5766**

**CONTRACT:**

STATE OF NORTH CAROLINA  
DIVISION OF HIGHWAYS




**STOKES COUNTY  
UTILITIES BY OTHERS PLANS**

**LOCATION: BRIDGE NO. 82 OVER DAN RIVER ON  
SR 1674 (SHEPPARD MILL ROAD)  
DANBURY, NORTH CAROLINA**

**TYPE OF WORK: UTILITY BY OTHERS**

T.I.P. NO.	SHEET NO.
<b>B-5766</b>	<b>UO-1</b>

**NOTE:**  
ALL UTILITY WORK SHOWN ON THIS SHEET WILL BE DONE BY OTHERS. NO PAYMENT WILL BE MADE TO THE CONTRACTOR FOR UTILITY WORK SHOWN ON THIS SHEET.

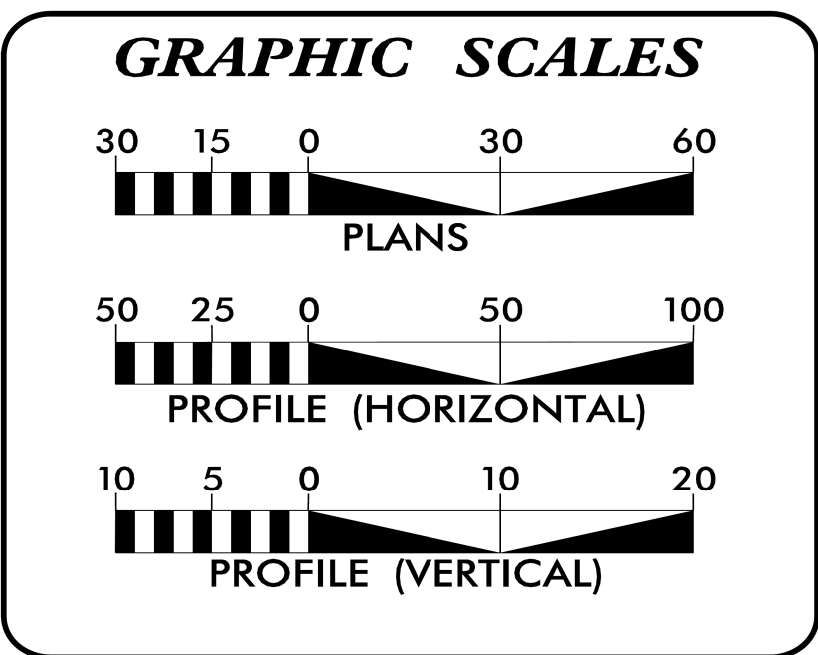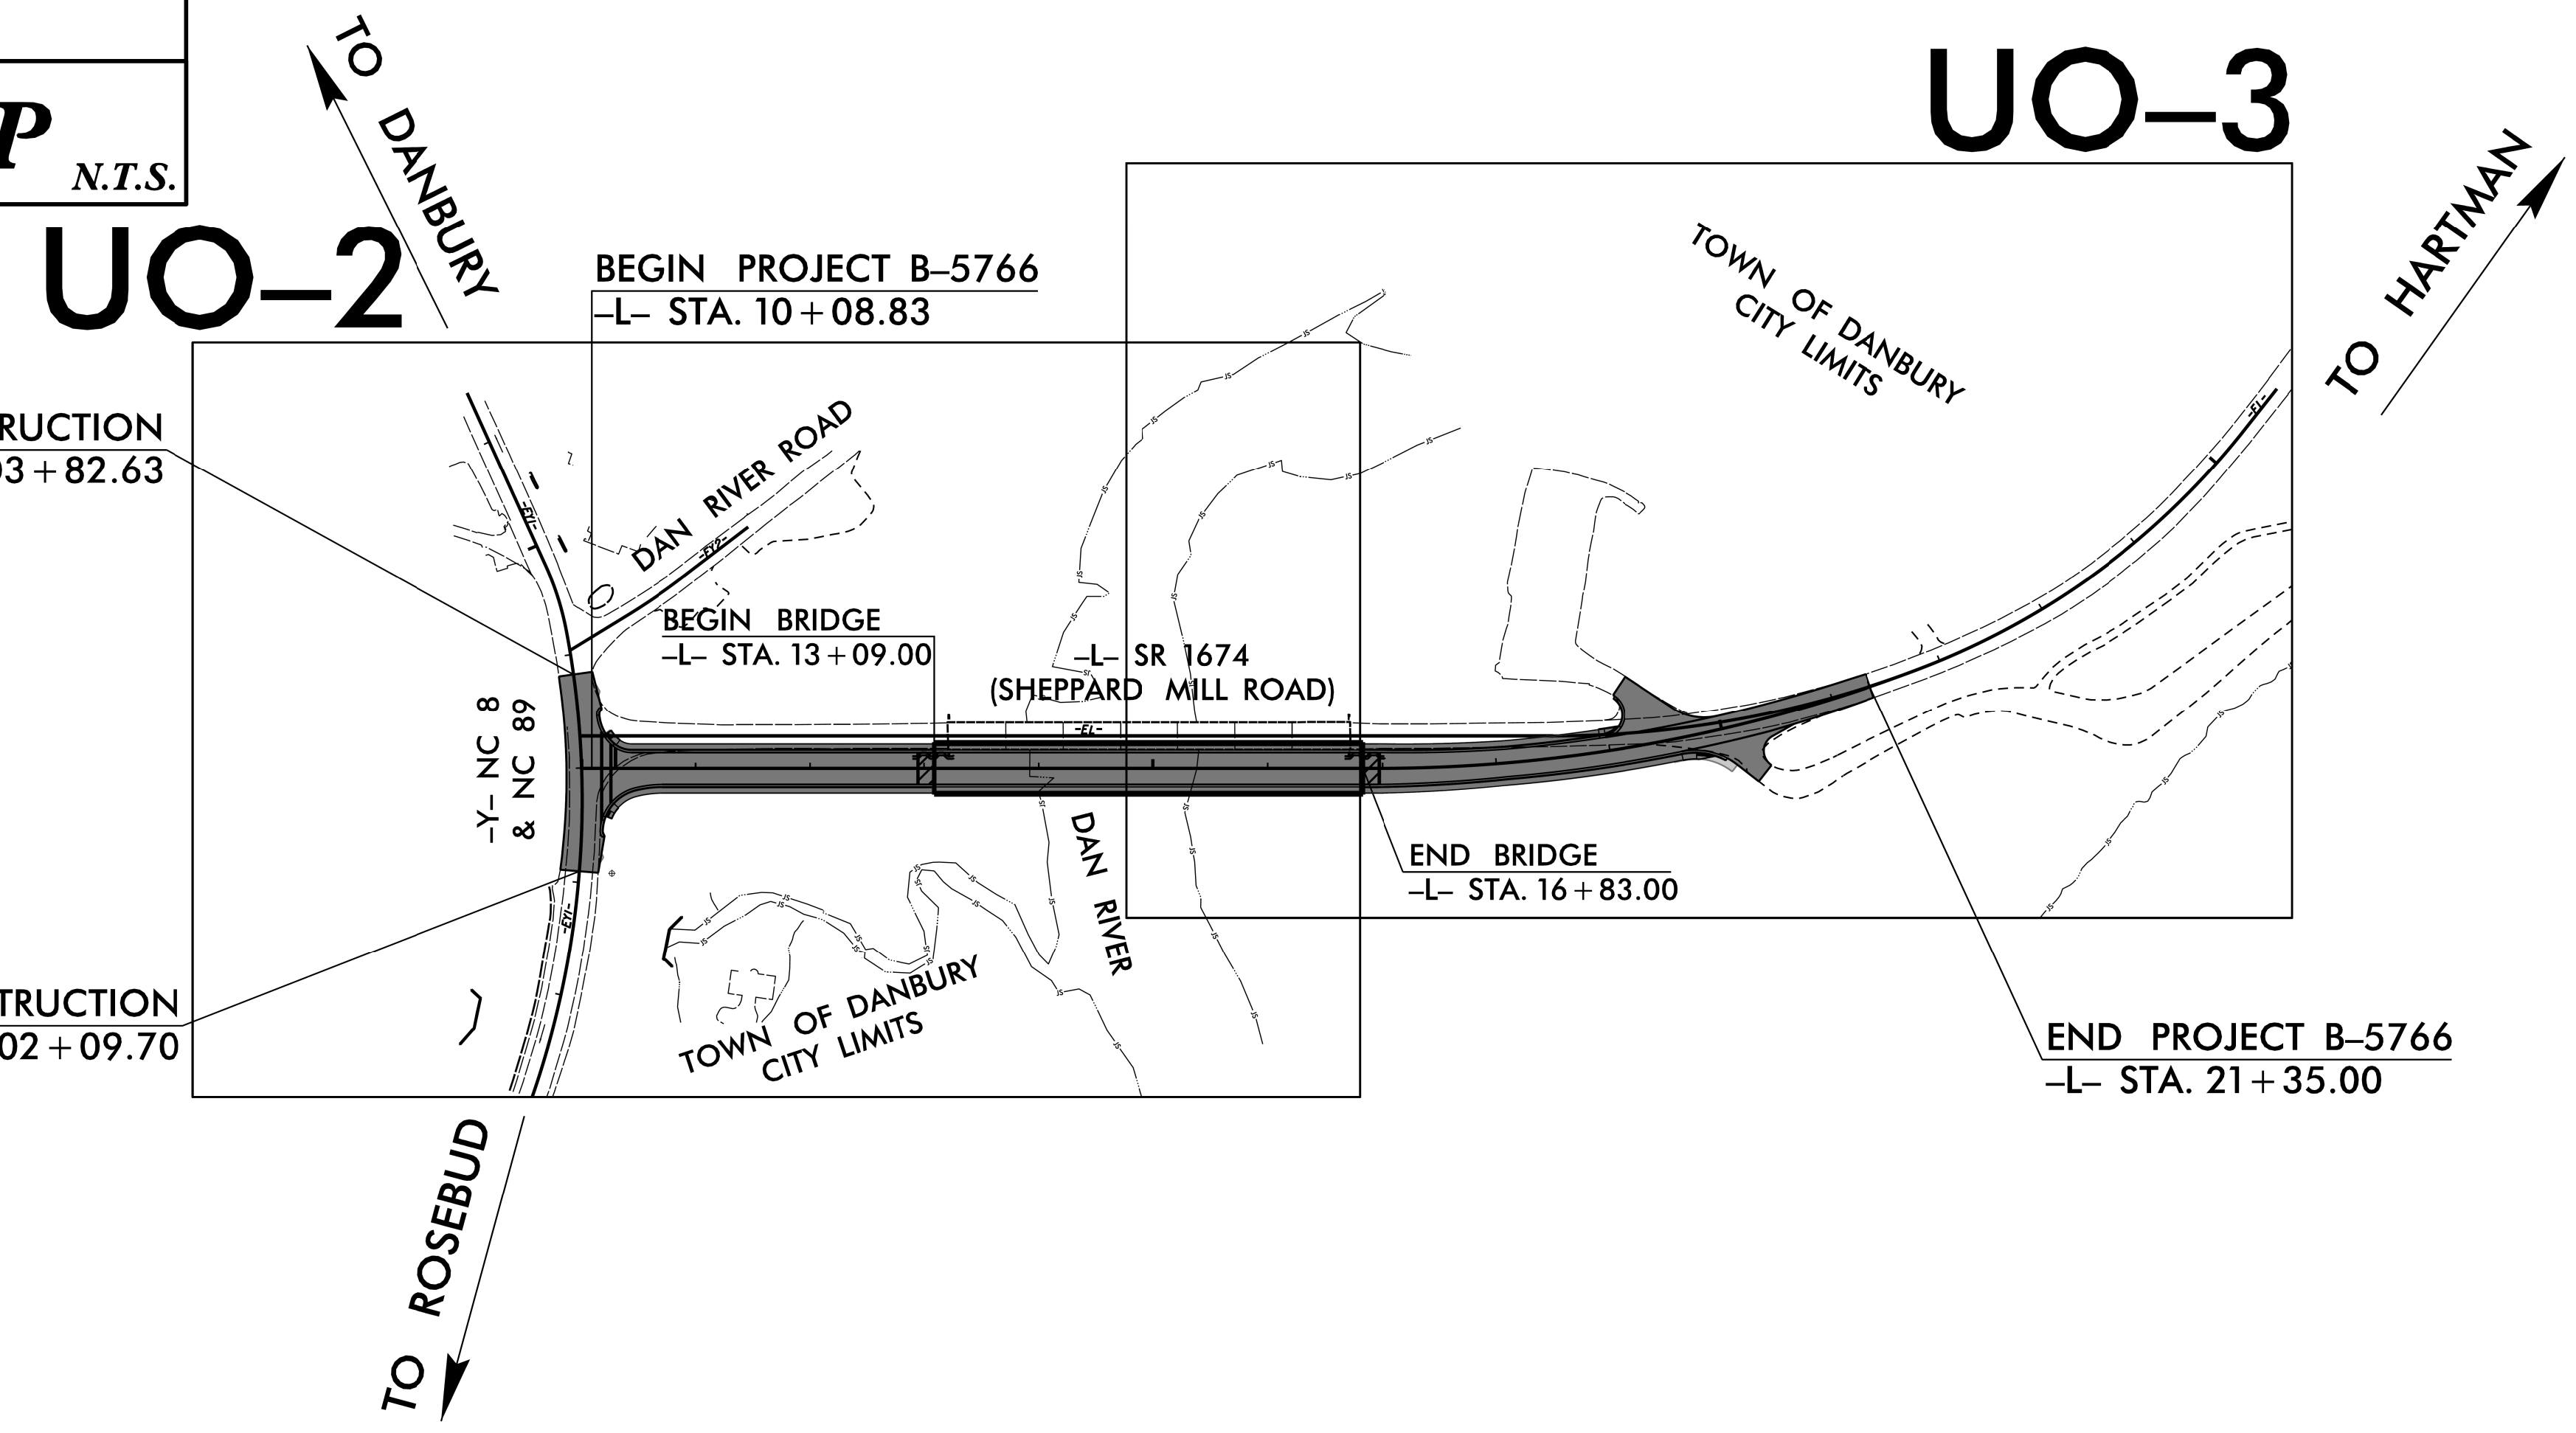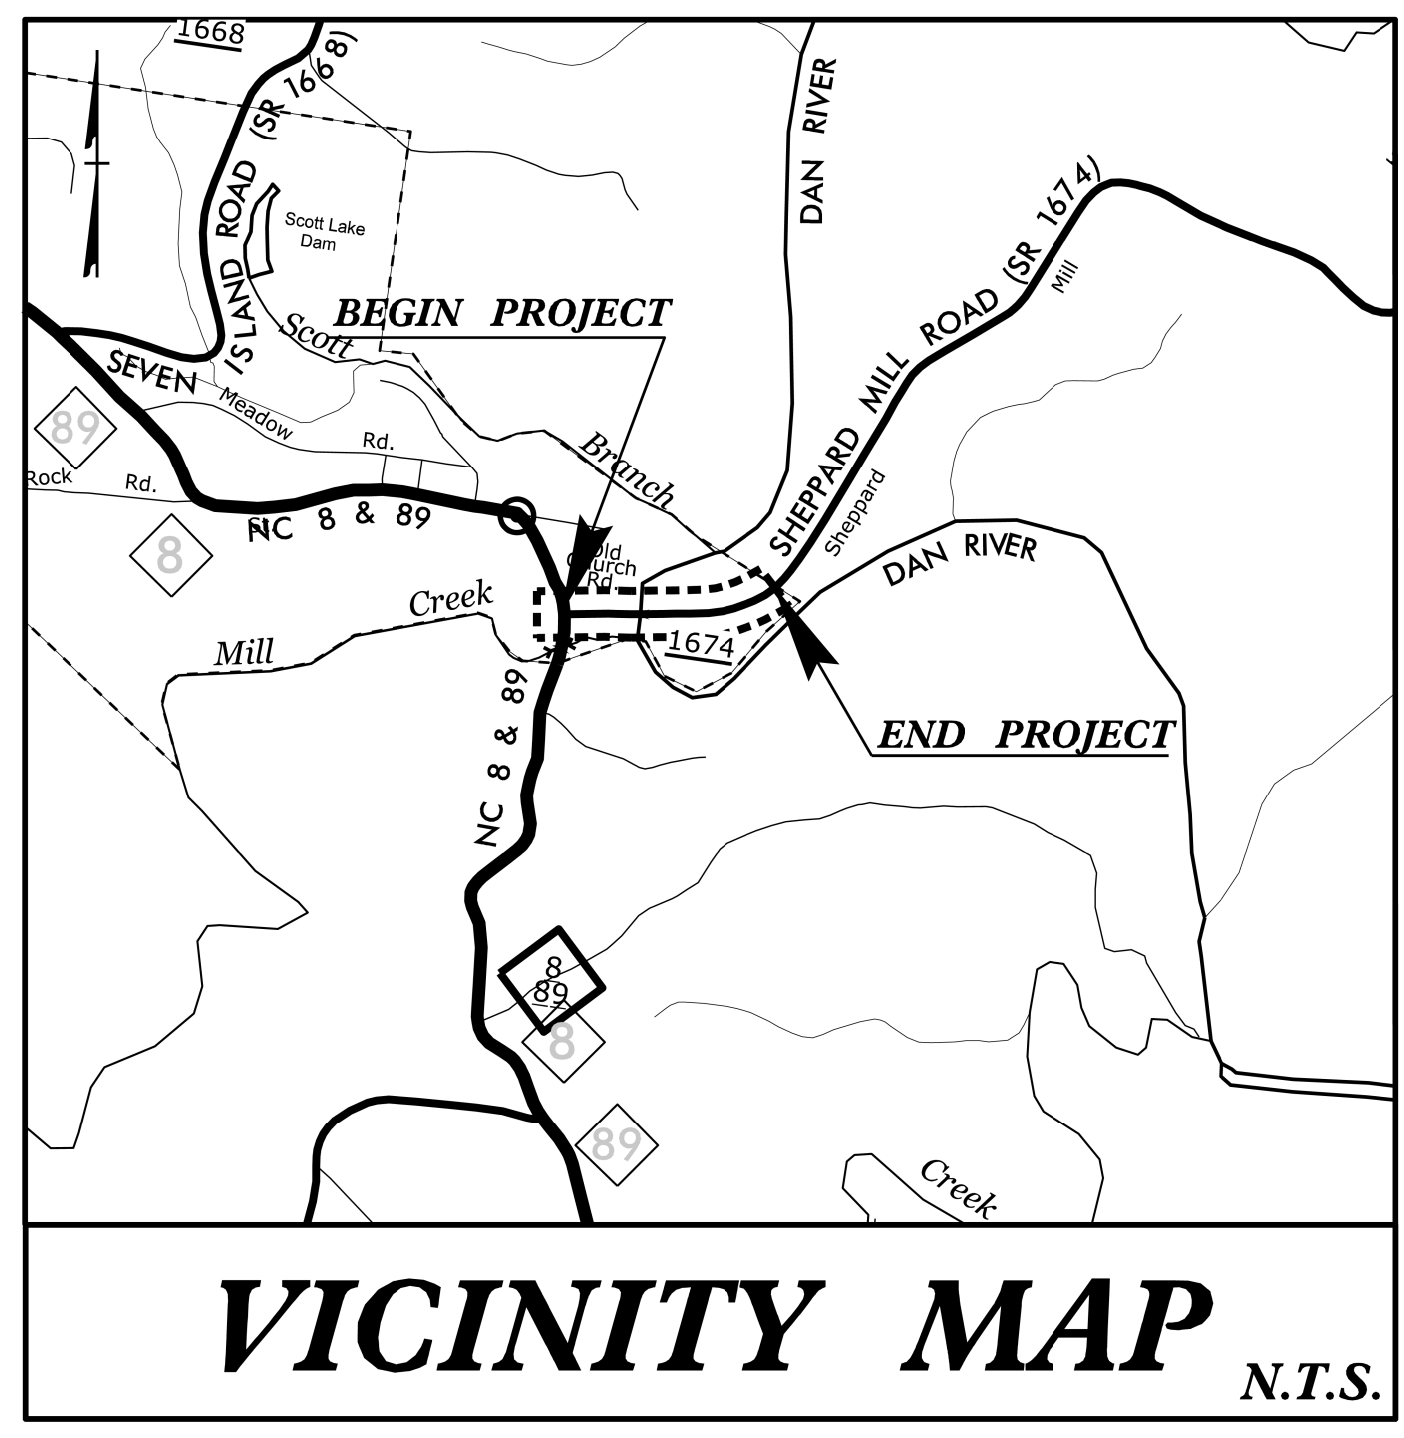

**INDEX OF SHEETS**

SHEET NO.:	DESCRIPTION:
UO-1	TITLE SHEET
UO-02 THRU UO-03	UBO PLAN SHEETS

**UTILITY OWNERS WITH CONFLICTS**

- (A) POWER - DUKE ENERGY DISTRIBUTION
- (B) COMMUNICATION - BRIGHTSPEED
- (C) COMMUNICATION - RIVERSTREET NETWORKS STOKES
- (D) COMMUNICATION - MCNC
- (E) COMMUNICATION - CHARTER
- (F) WATER/SEWER - STOKES COUNTY WATER AND SEWER

PREPARED IN THE OFFICE OF:

**Pennoni**

PENNONI ASSOCIATES INC.  
5430 WADE PARK BLVD., SUITE 106,  
RALEIGH, NC 27607 PHONE: 919.929.1173  
FAX: 919.493.6548 NC LICENSE #F-1267

**BRIAN WILES** UTILITY PROJECT MANAGER  
**LEVI SMITH** PROJECT UTILITY COORDINATOR


**DIVISION OF HIGHWAYS  
DIVISION 9**

375 SILAS CREEK PARKWAY  
WINSTON SALEM, 27127

**RYAN NEWCOMB, PE** DIVISION PROJECT ENGINEER  
**JOSH MCMAHAN** DIVISION UTILITY ENGINEER  
**DAYTON MARTIN** REG. UTILITY COORDINATOR  
**LOU PORTER** ASSIST. DIV. UTIL. ENGINEER

**UTILITIES BY OTHERS**

ALL PROPOSED UTILITY WORK SHOWN ON THIS SHEET WILL BE DONE BY OTHERS. NO PAYMENT WILL BE MADE TO THE CONTRACTOR FOR PROPOSED UTILITY WORK SHOWN ON THIS SHEET.

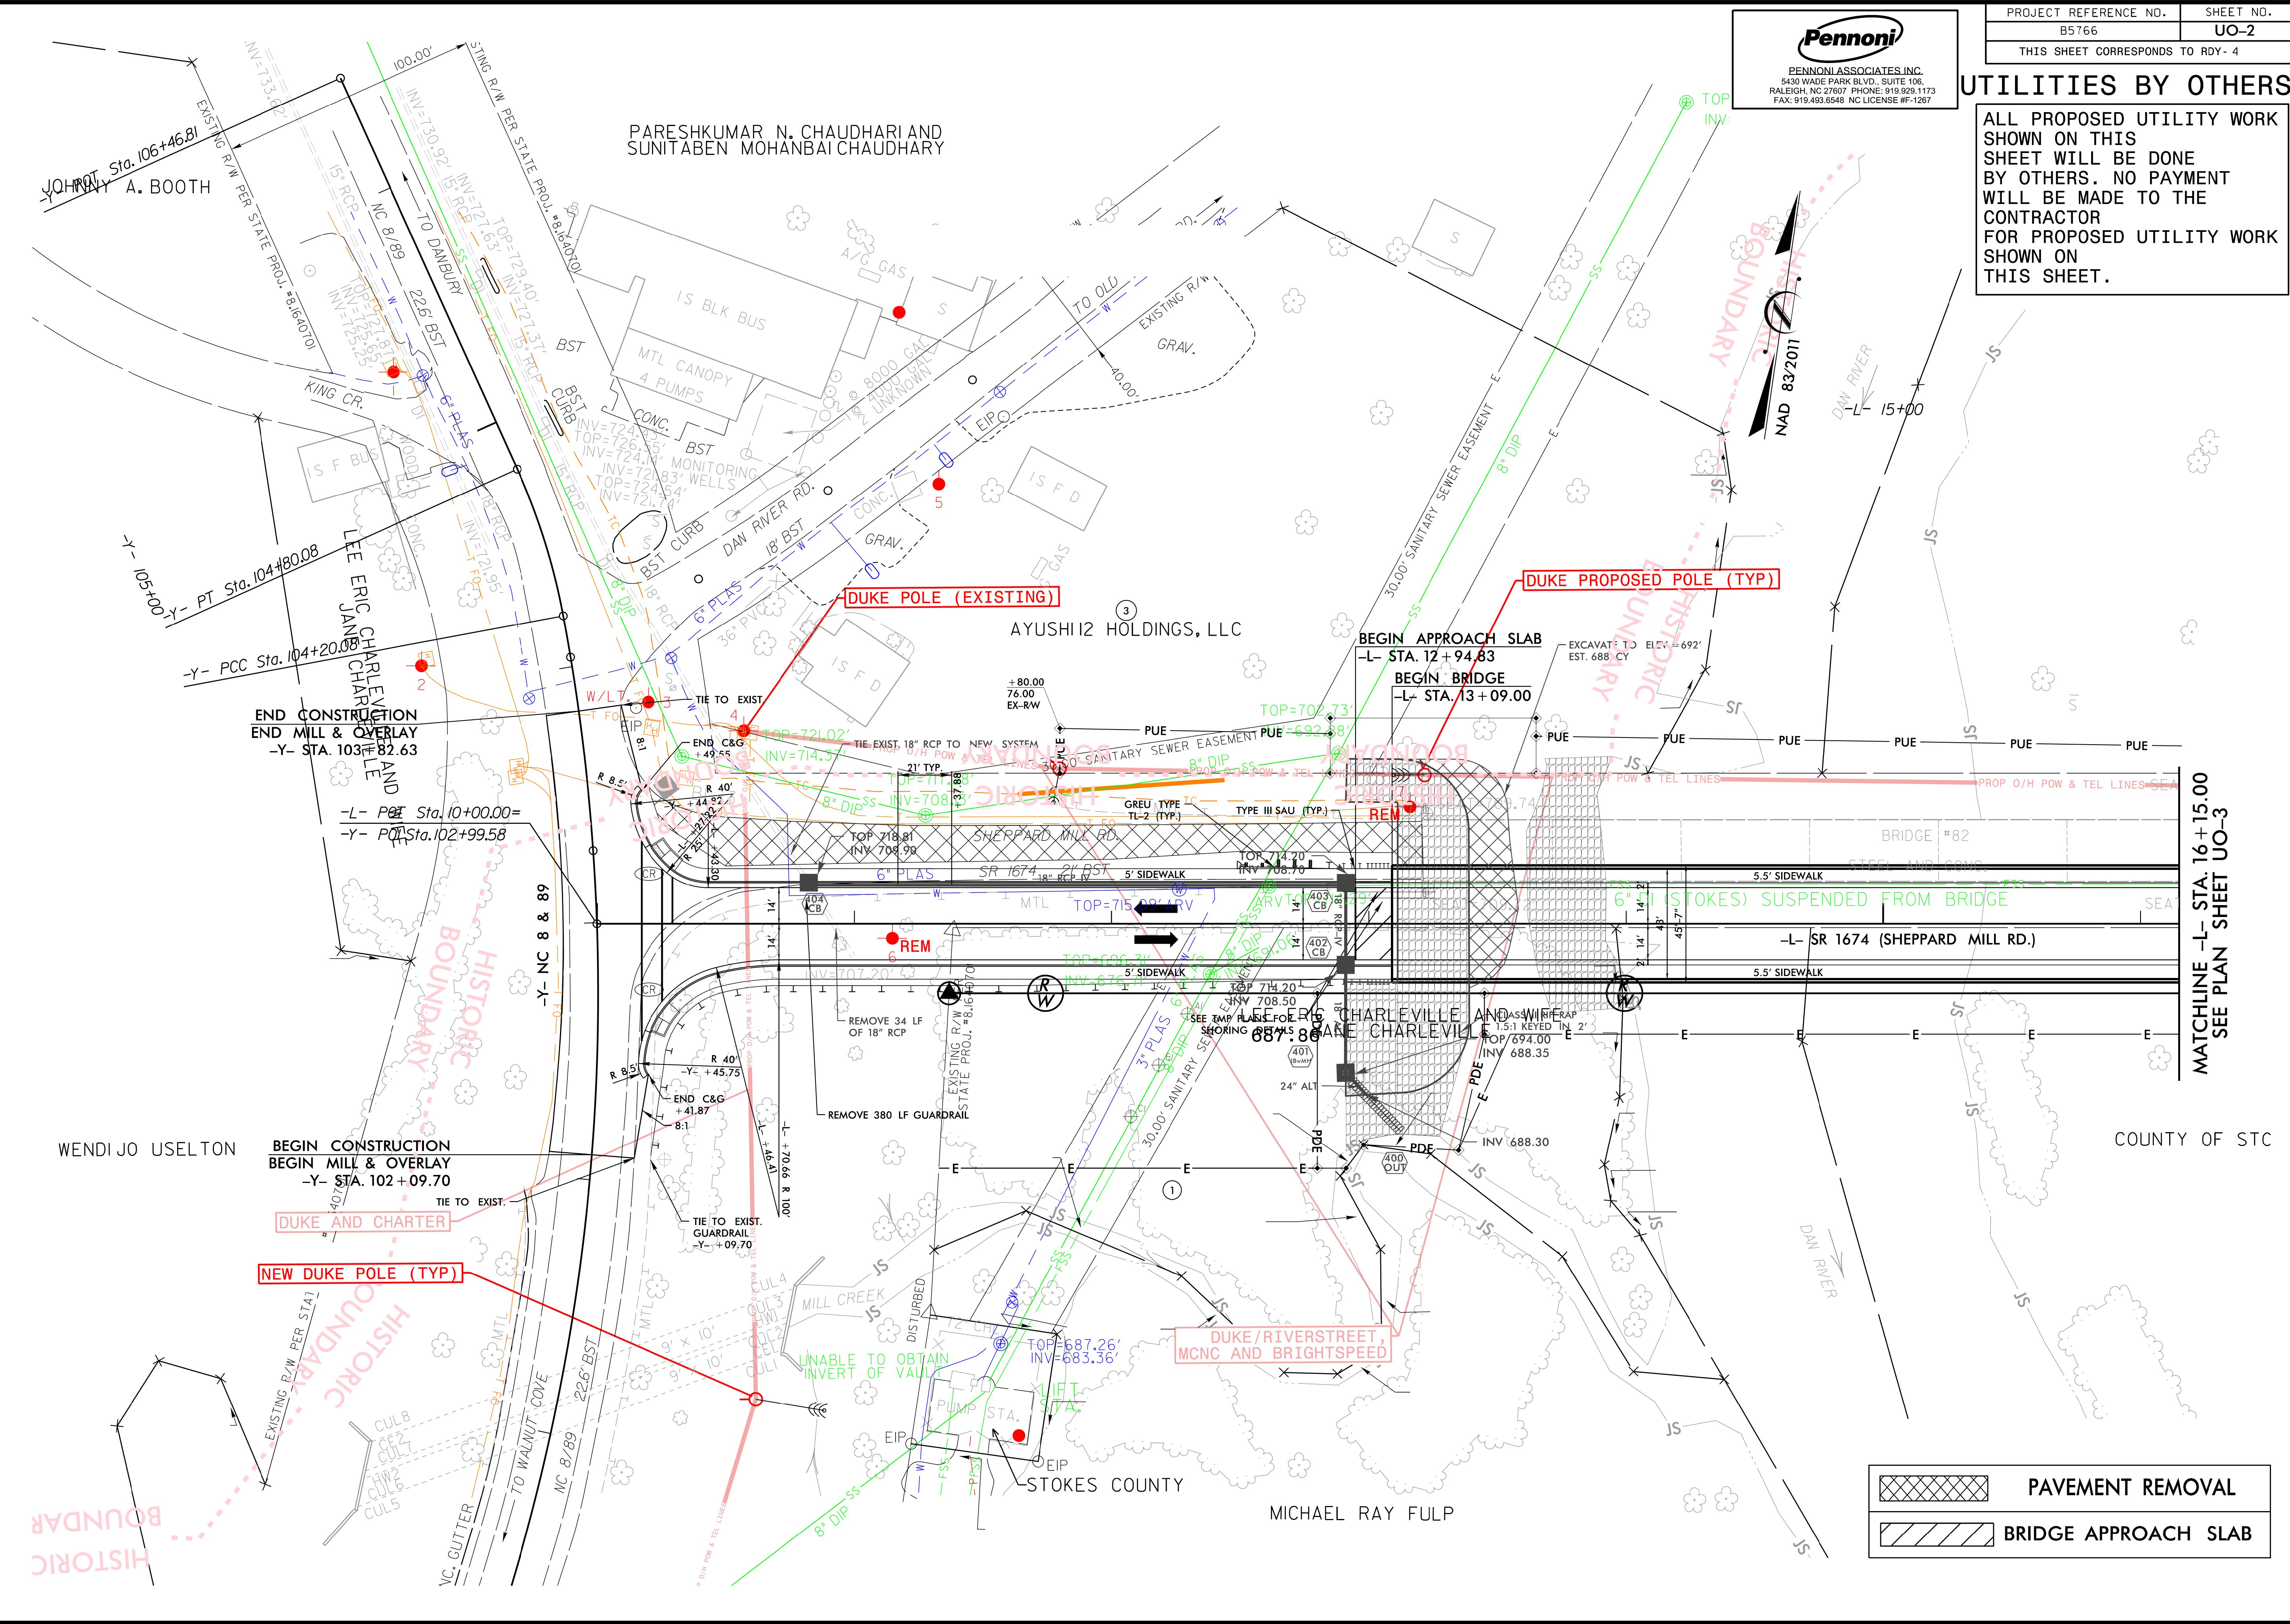

	PAVEMENT REMOVAL
	BRIDGE APPROACH SLAB



MATCHLINE -L- STA. 16+15.00  
SEE PLAN SHEET UO-3

5/14/2024  
10:37:2024  
1:11:tes\es\... \JB0\Proj\B5766\_ut\_L\002.dgn

### UTILITIES BY OTHERS

ALL PROPOSED UTILITY WORK SHOWN ON THIS SHEET WILL BE DONE BY OTHERS. NO PAYMENT WILL BE MADE TO THE CONTRACTOR FOR PROPOSED UTILITY WORK SHOWN ON THIS SHEET.

**Pennoni**  
 PENNONI ASSOCIATES, INC.  
 5430 WADE PARK BLVD., SUITE 106,  
 RALEIGH, NC 27607 PHONE: 919.929.1173  
 FAX: 919.493.6548 NC LICENSE #F-1287

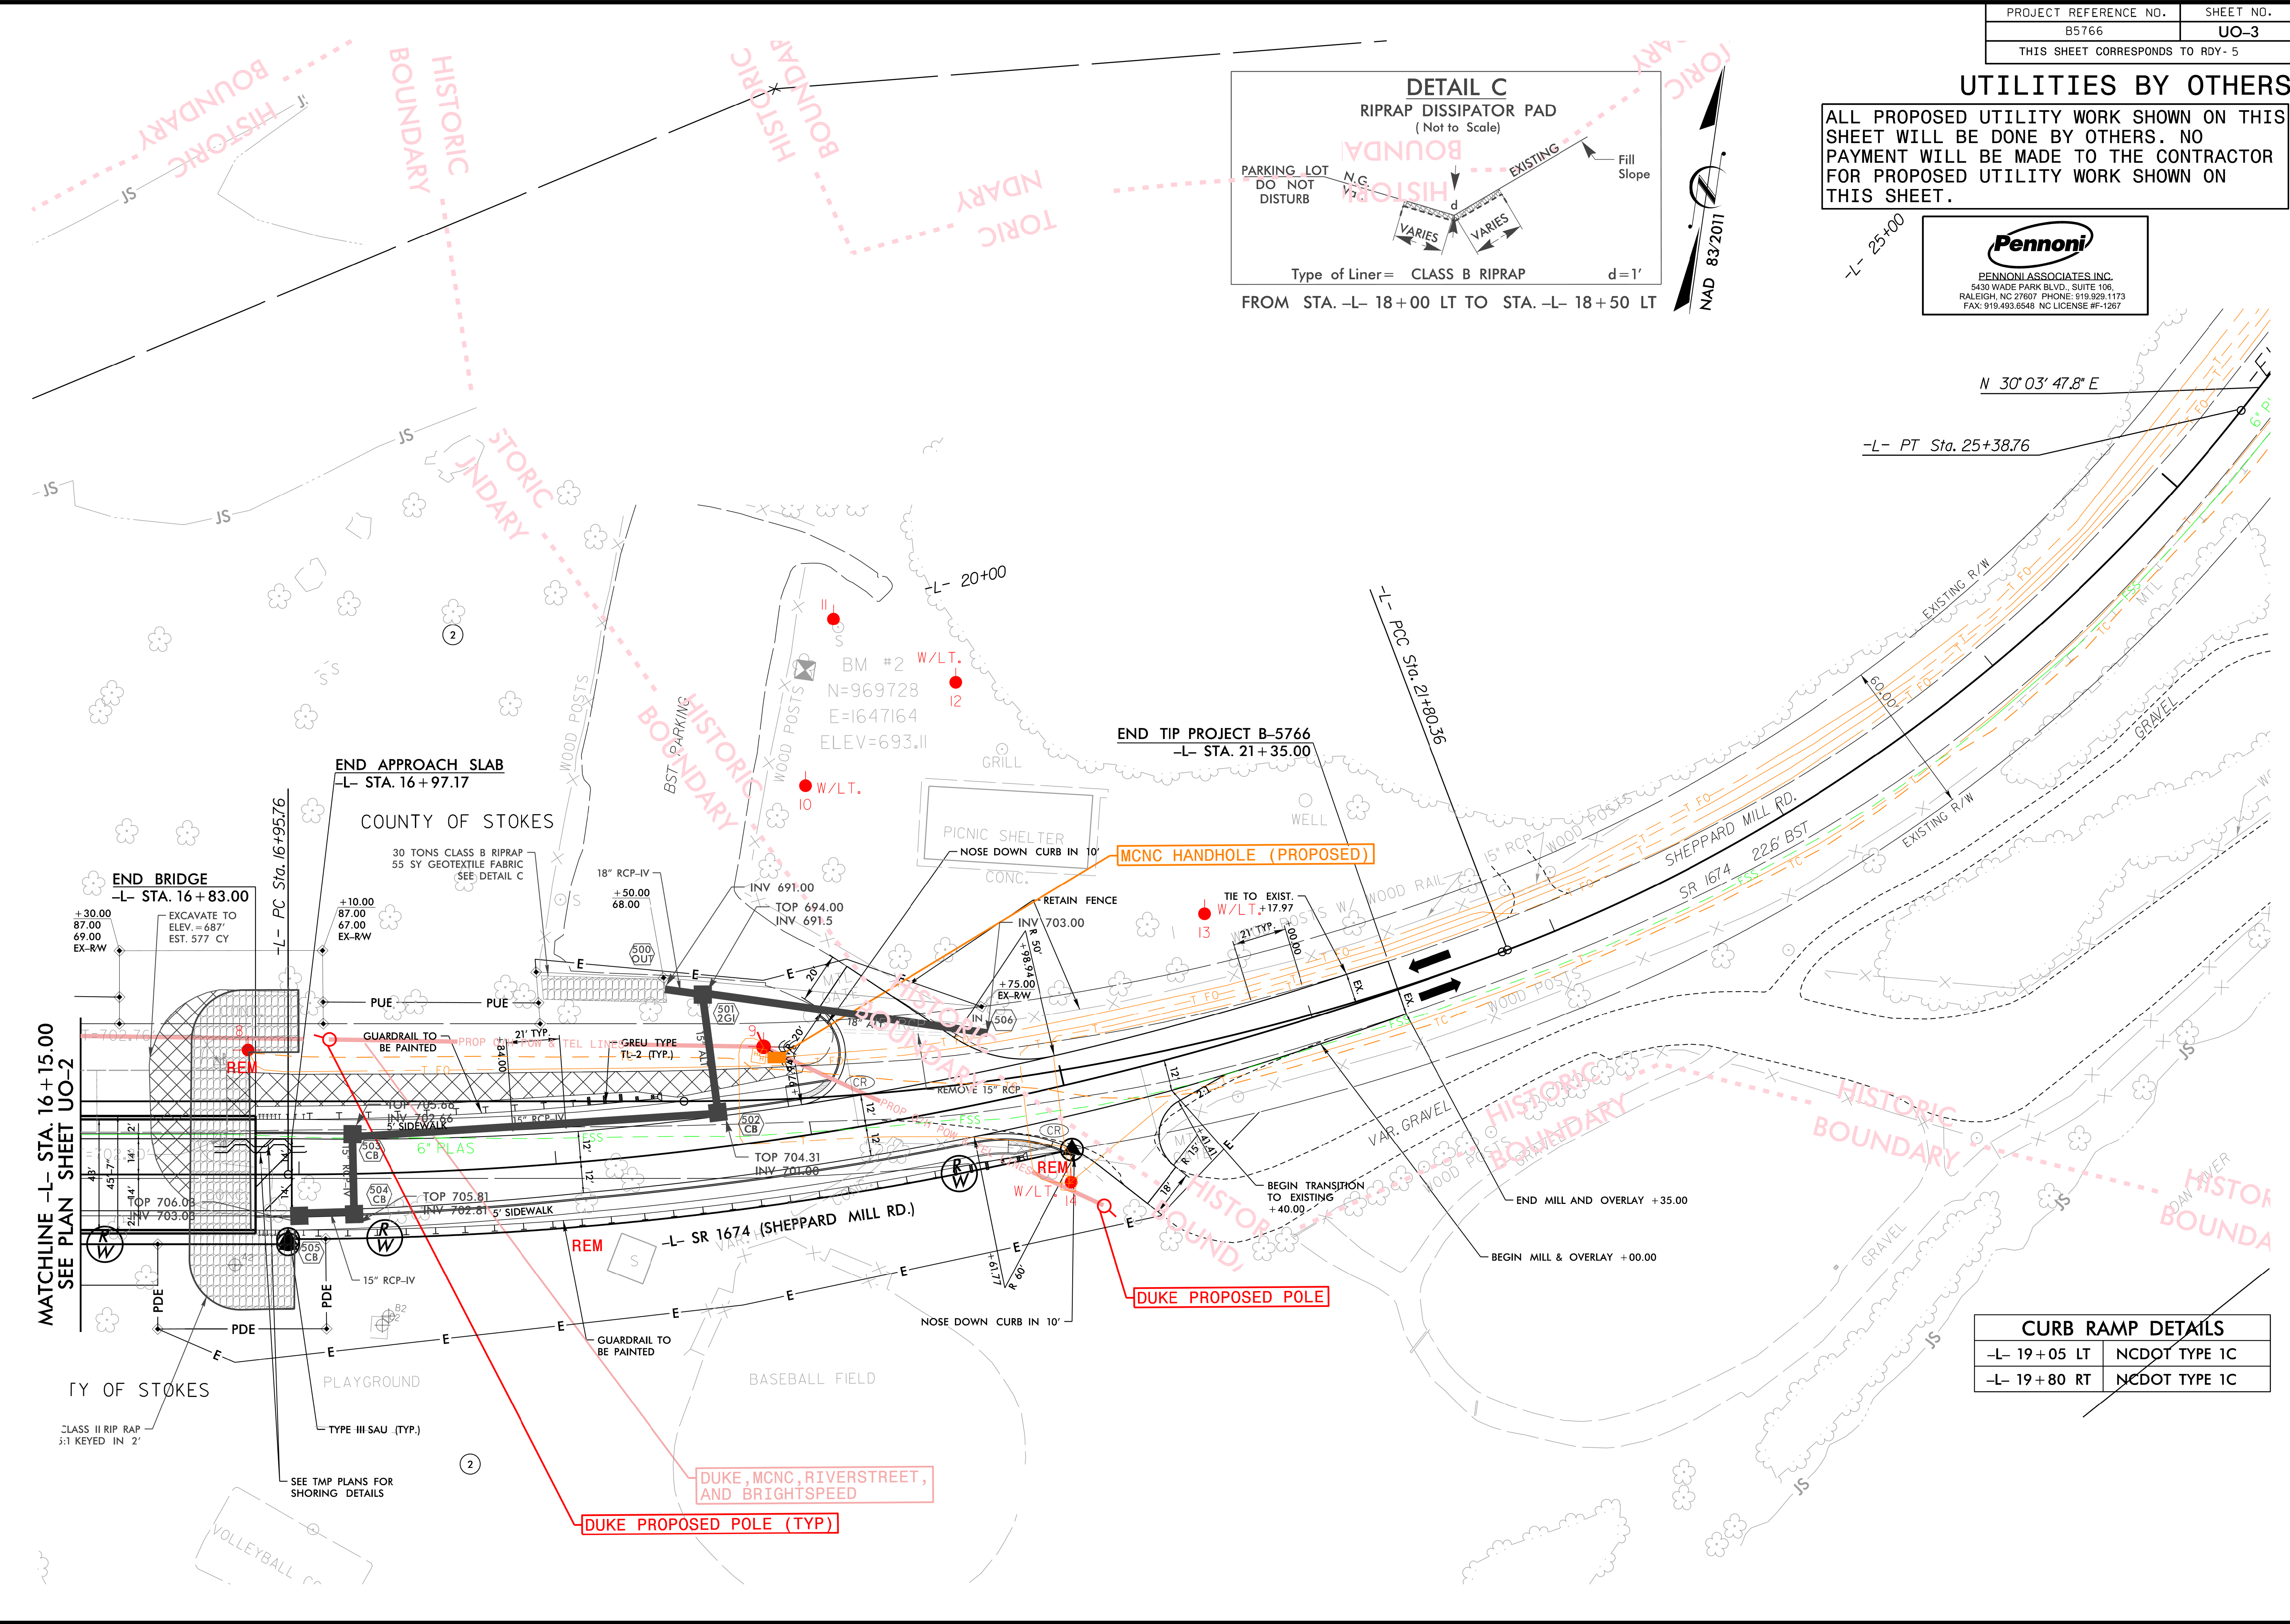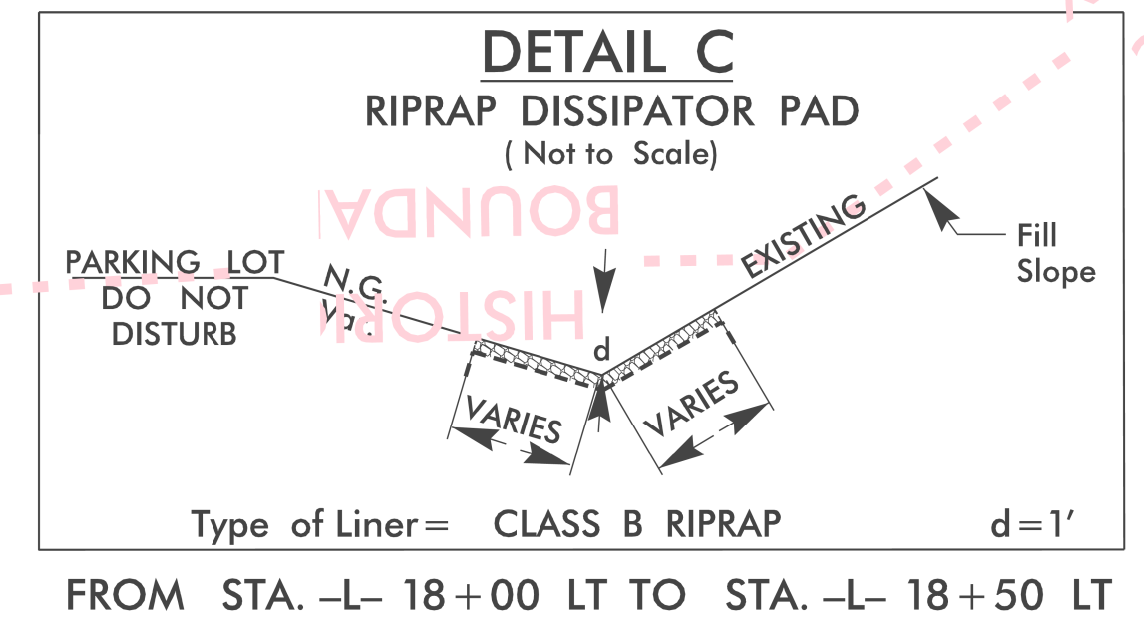

CURB RAMP DETAILS	
-L- 19+05 LT	NCDOT TYPE 1C
-L- 19+80 RT	NCDOT TYPE 1C

10/3/2024 11:11:11:tes\E\B5766\B5766\_UO-3.dgn  
 5/14/99