


Kimley Horn
421 FAYETTEVILLE STREET, SUITE 600
RALEIGH, NC 27601


RIGHT-OF-WAY REV.
CONST. REV.

PROJECT REFERENCE NO. R-5930B	SHEET NO. EC-12/CONST. 4
R-5930 RW SHEET NO.	HYDRAULICS ENGINEER
ROADWAY DESIGN ENGINEER	HYDRAULICS ENGINEER

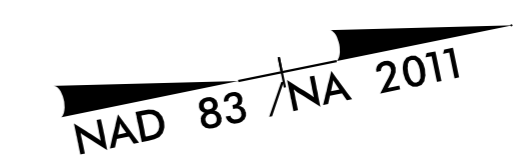

5/14/99

REVISIONS

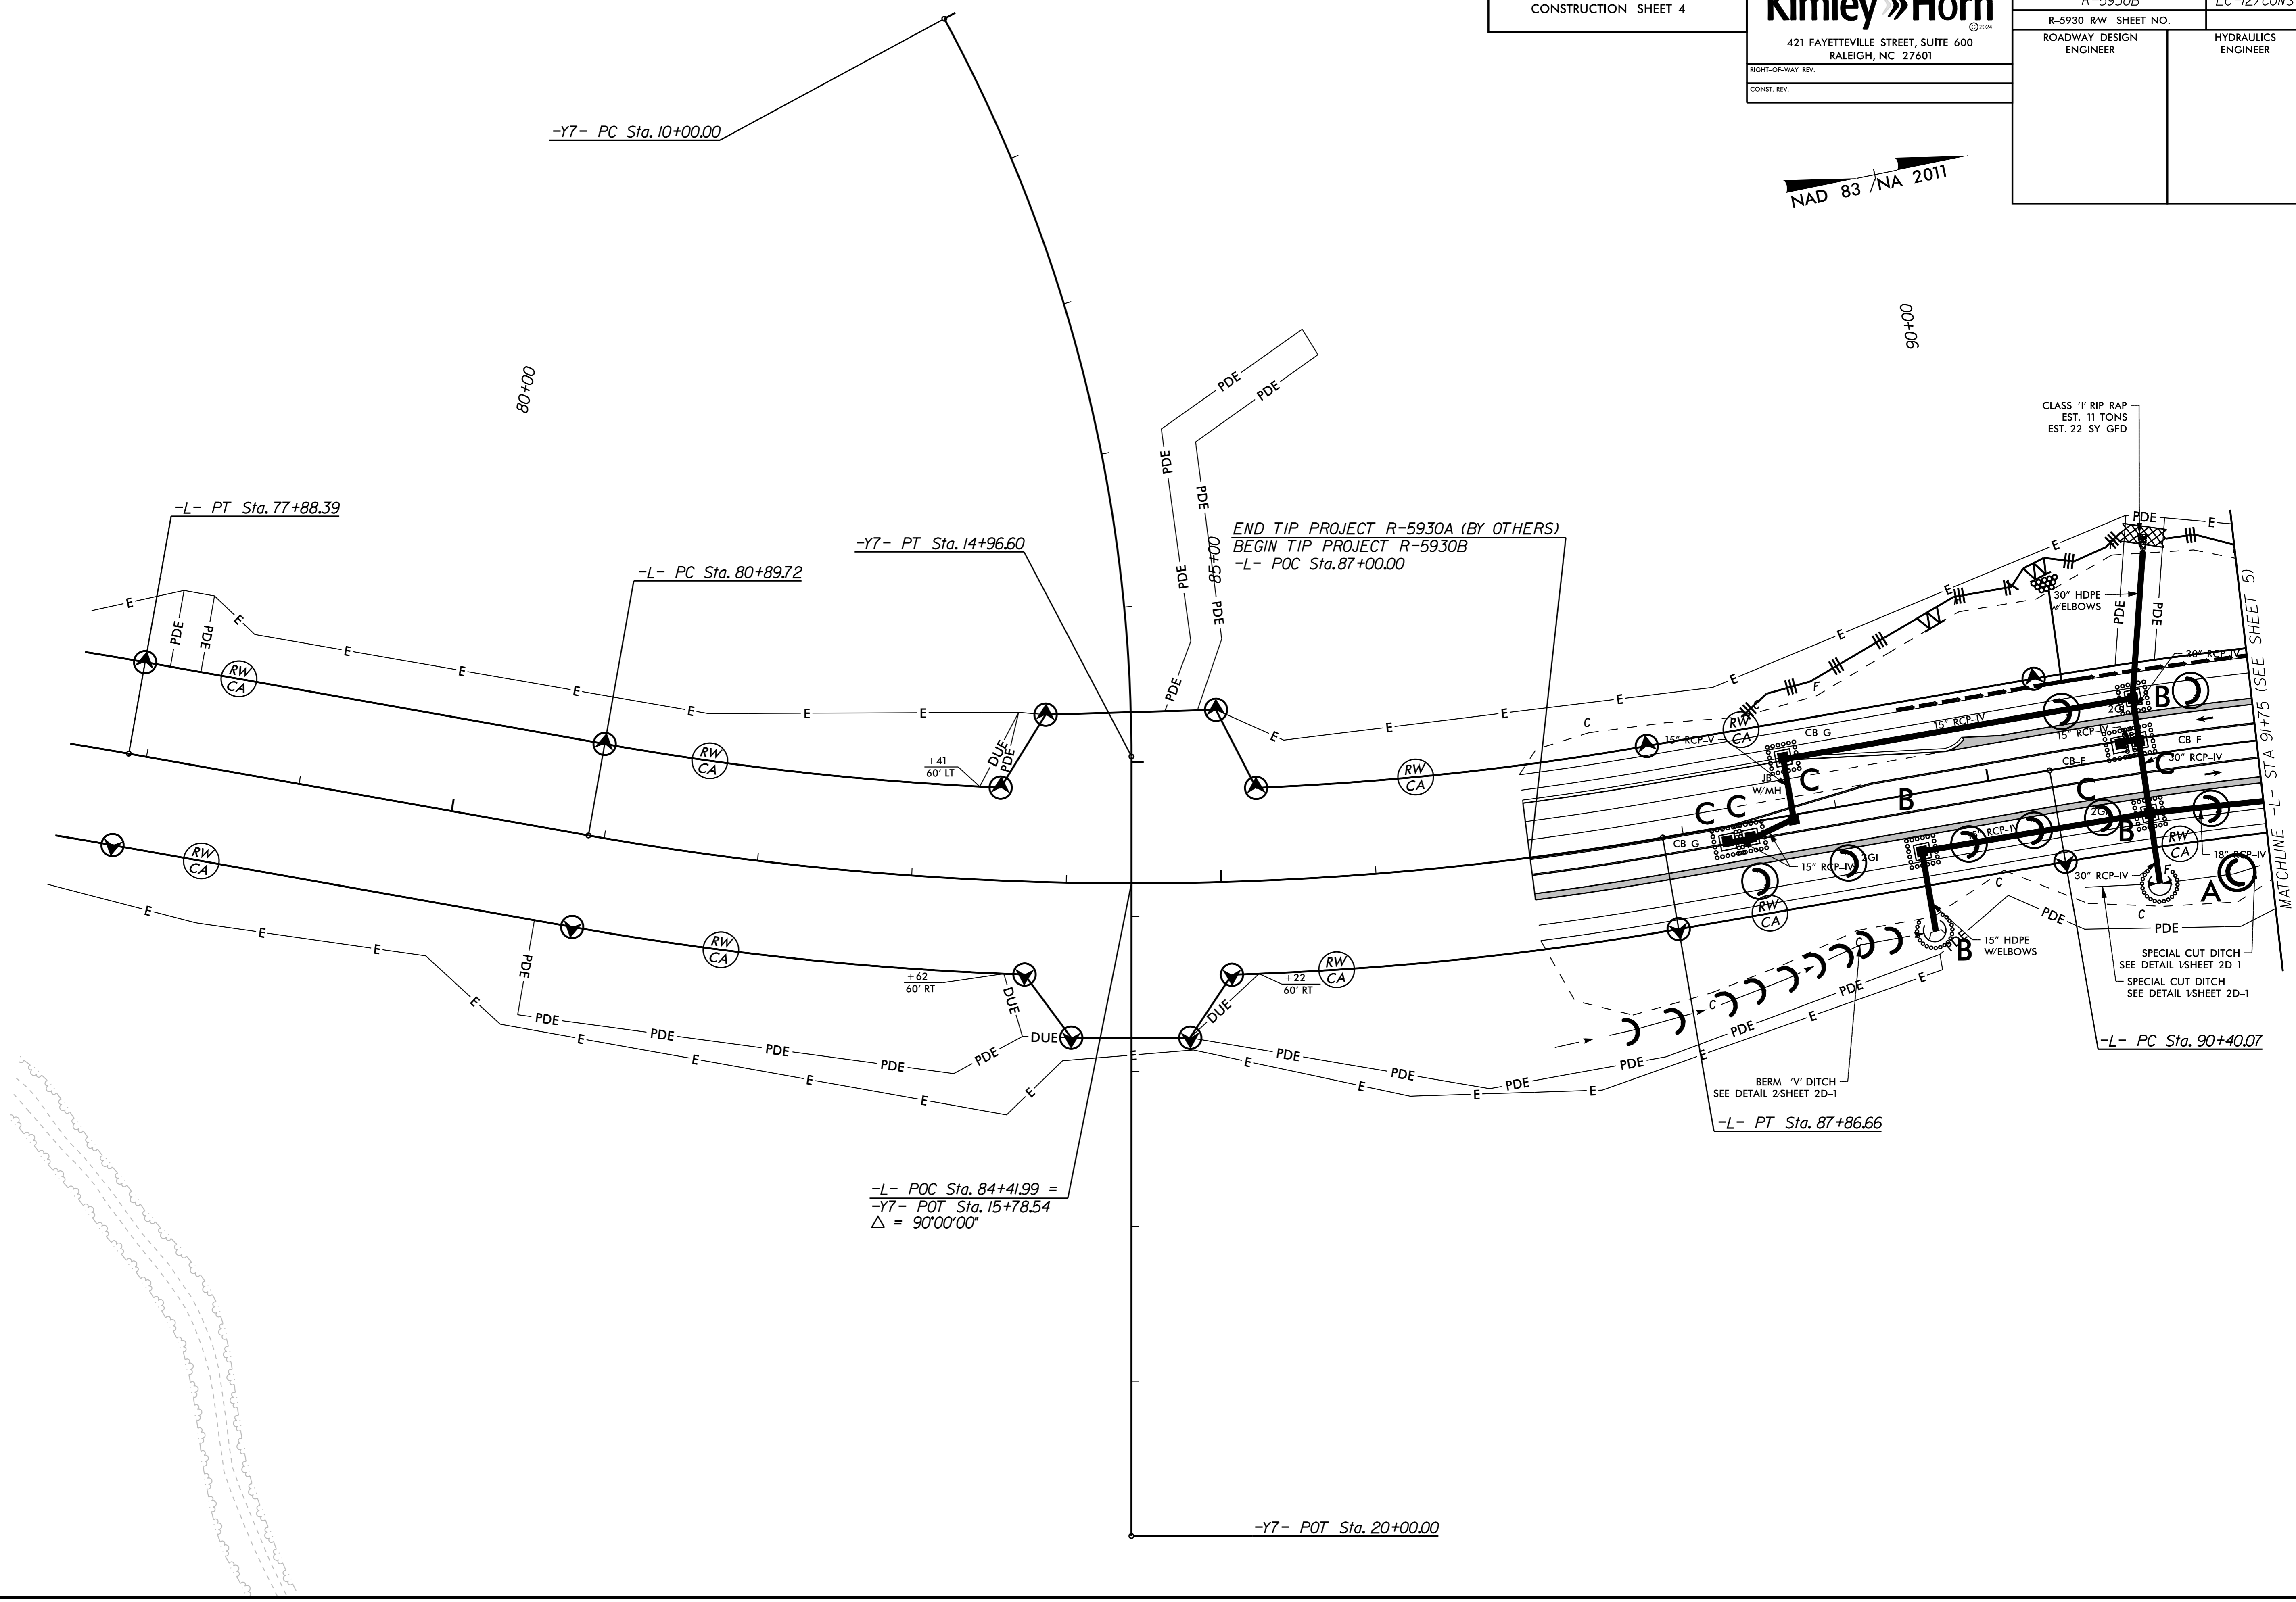

$$\begin{aligned} -L- POC Sta. 84+41.99 &= \\ -Y7- POT Sta. 15+78.54 & \\ \Delta &= 90^{\circ}00'00'' \end{aligned}$$

MATCHLINE -L- STA 91+75 (SEE SHEET 5)