



UTILITIES BY OTHERS

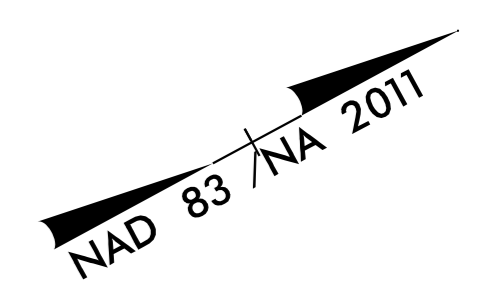

NOTE:
ALL PROPOSED UTILITY WORK SHOWN ON THIS SHEET WILL BE DONE BY OTHERS. NO PAYMENT WILL BE MADE TO THE CONTRACTOR FOR PROPOSED UTILITY WORK SHOWN ON THIS SHEET.

BM*1 ELEVATION = 470.55'
N 721.385 E 1,955.349
BL STATION 10+13.5, 437.1' LEFT
L STATION 17+20.57, 486.05' LEFT
RAILROAD SPIKE IN 12" PINE

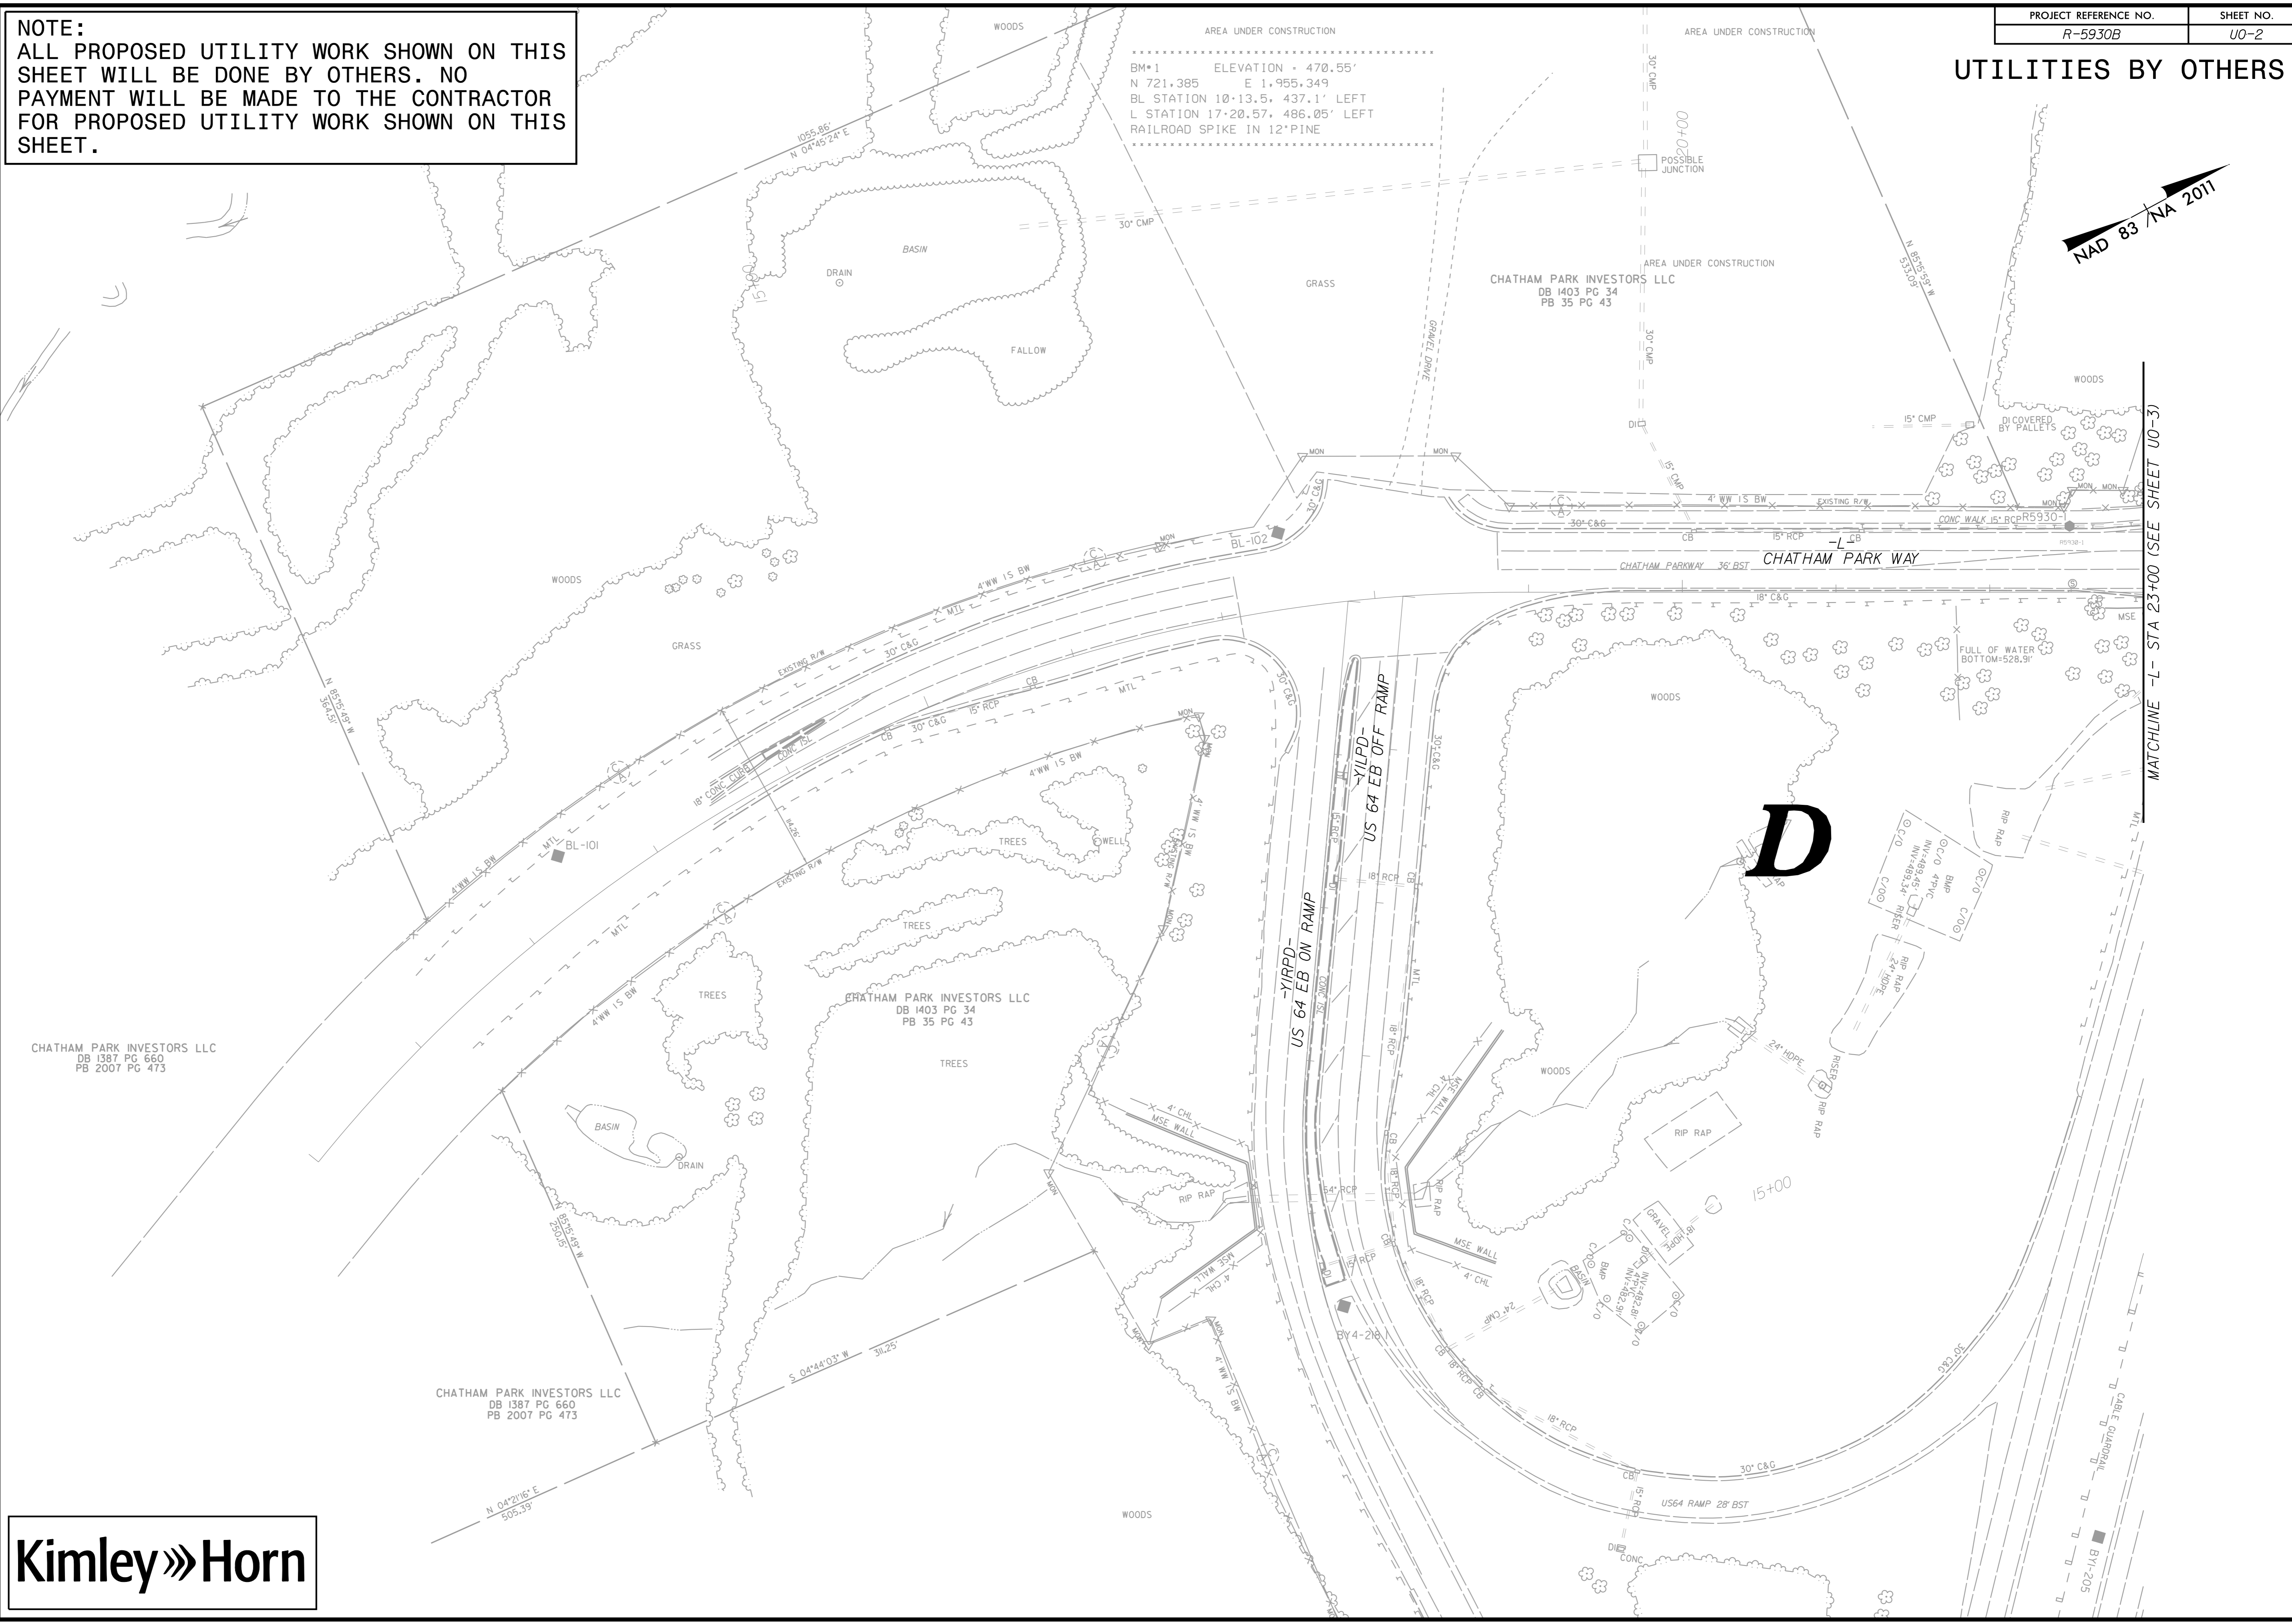

CHATHAM PARK INVESTORS LLC
DB 1387 PG 660
PB 2007 PG 473

CHATHAM PARK INVESTORS LLC
DB 1387 PG 660
PB 2007 PG 473

MATCHLINE -L- STA 23+00 (SEE SHEET U0-3)

K:\RAL_Roadway\01036532 - R-5930 North CPW Utilities\BOP\Pro\AR-5930_UBO_2.dgn