
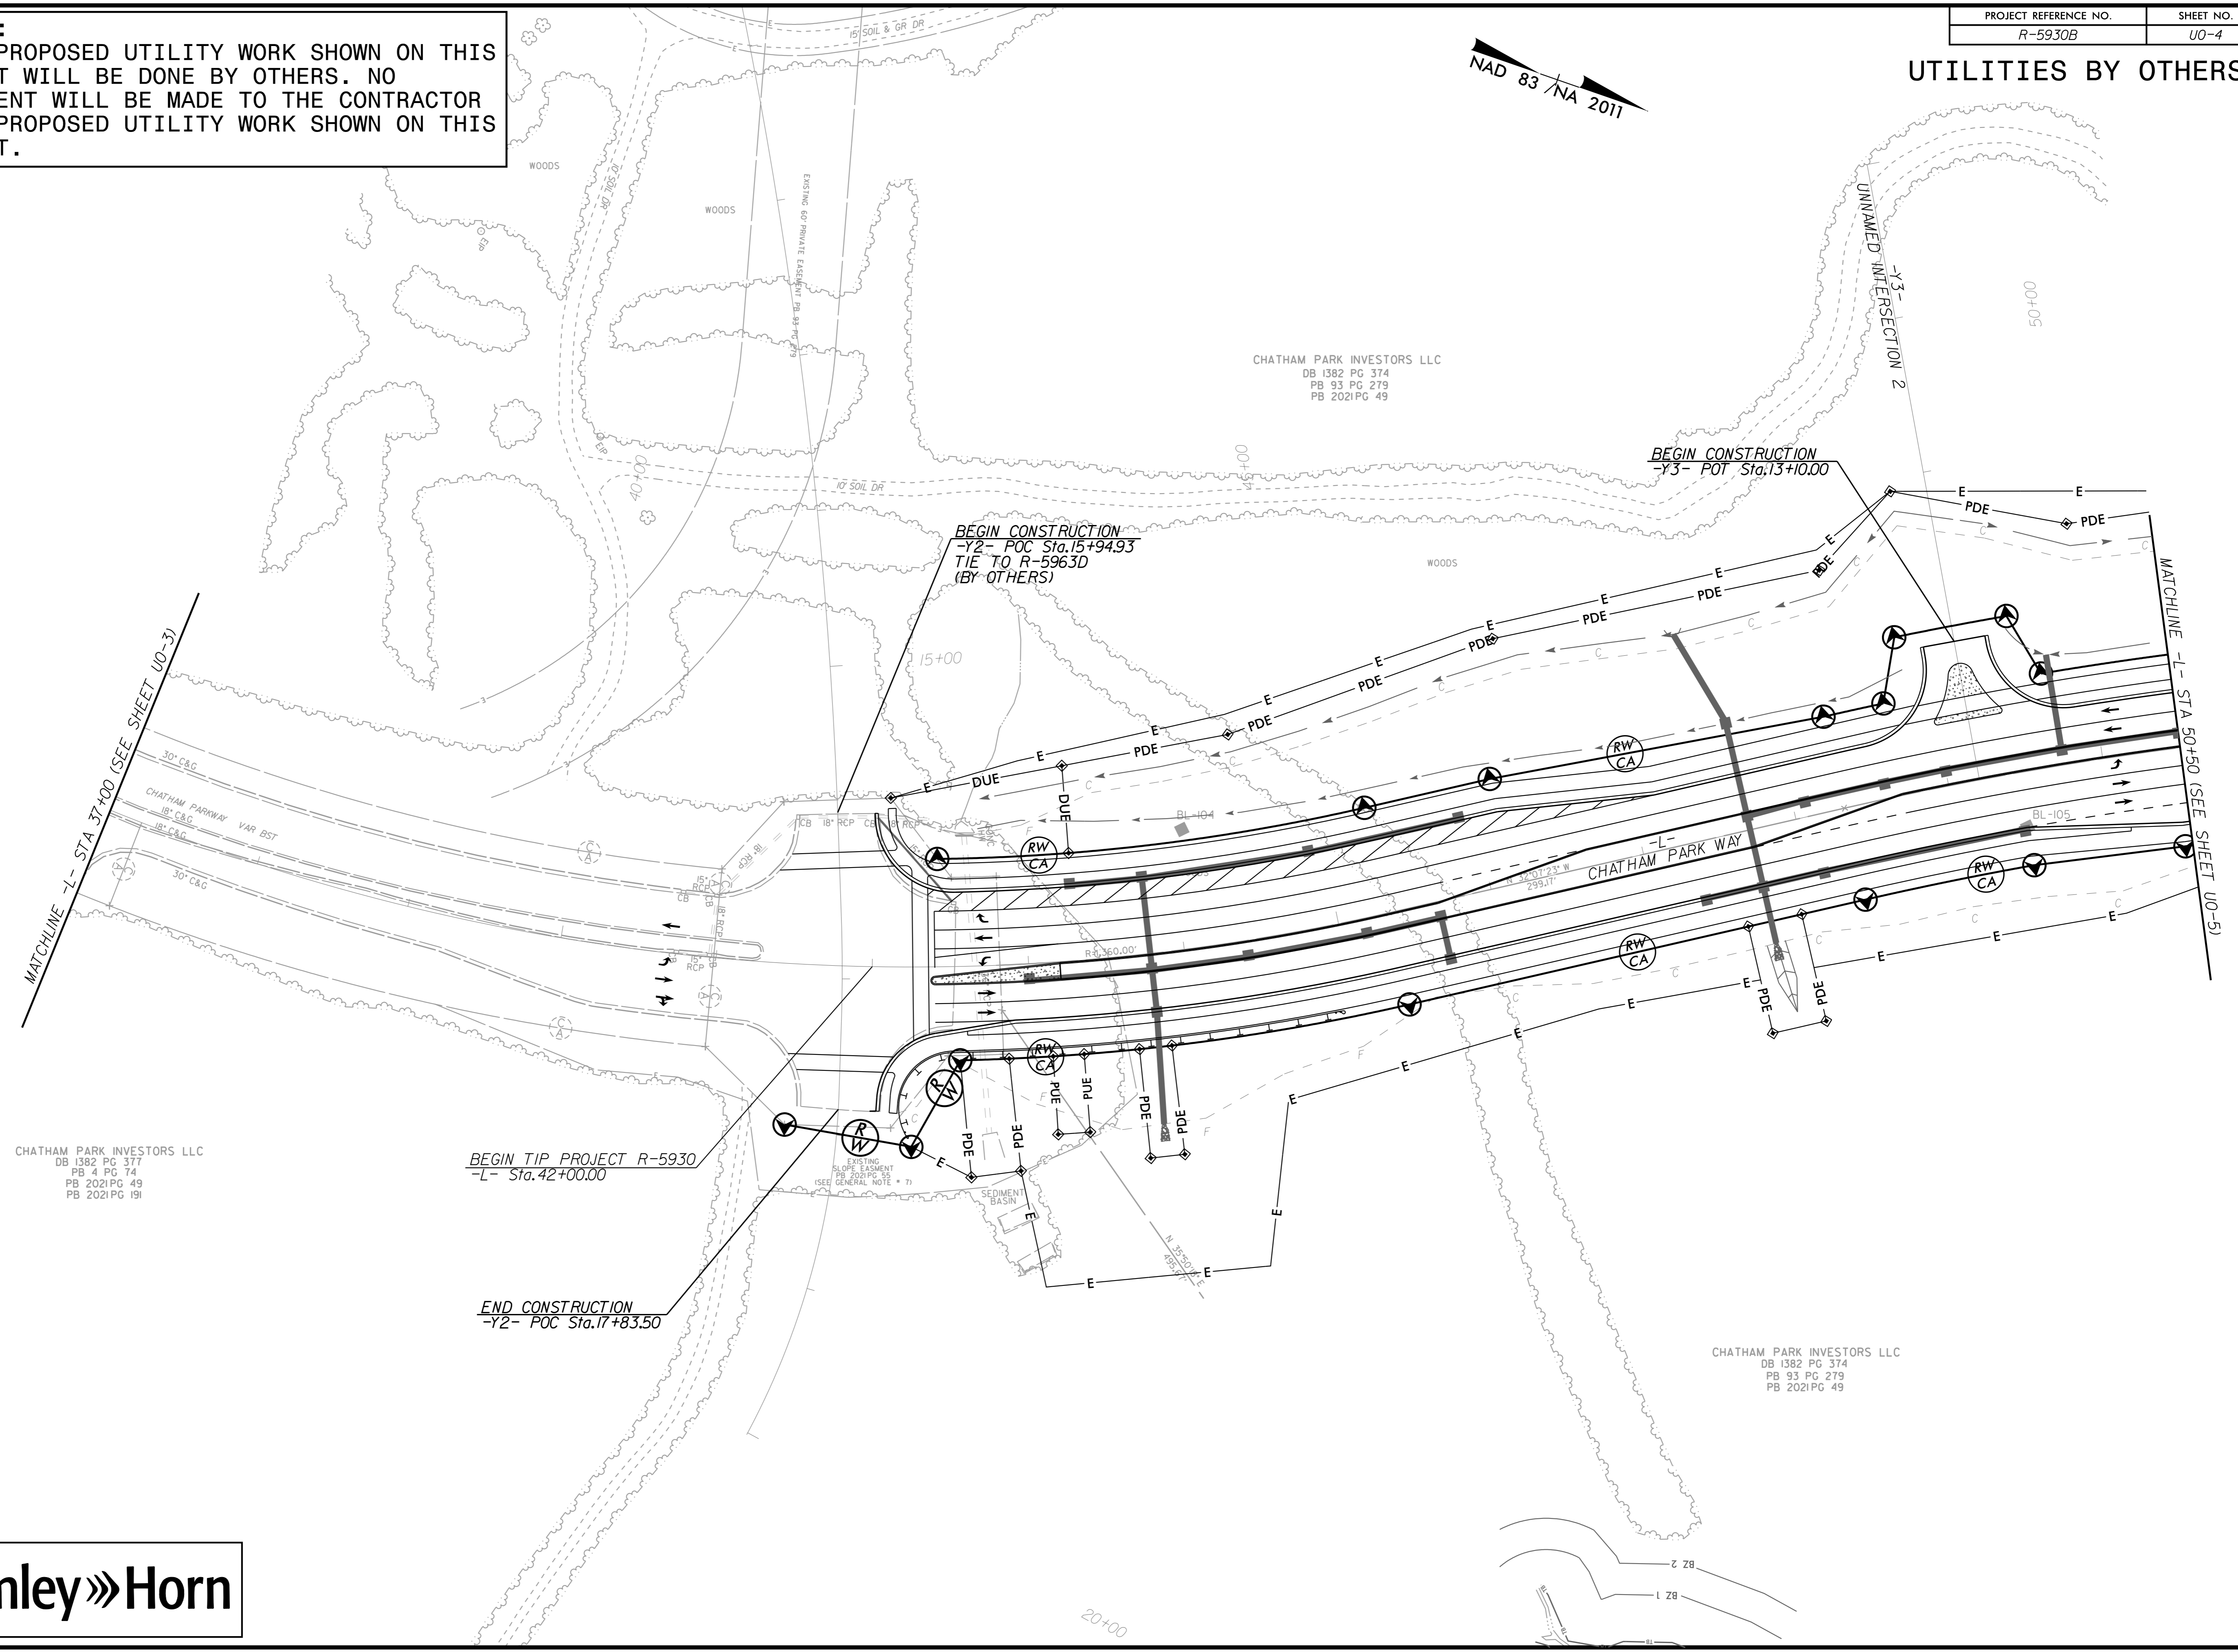


UTILITIES BY OTHERS

NOTE:
ALL PROPOSED UTILITY WORK SHOWN ON THIS SHEET WILL BE DONE BY OTHERS. NO PAYMENT WILL BE MADE TO THE CONTRACTOR FOR PROPOSED UTILITY WORK SHOWN ON THIS SHEET.

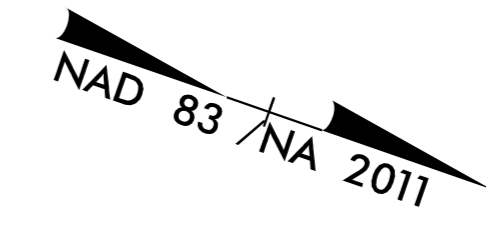

CHATHAM PARK INVESTORS LLC
DB 1382 PG 374
PB 93 PG 279
PB 2021PG 49

BEGIN CONSTRUCTION
-Y3- POC Sta.13+10.00

BEGIN CONSTRUCTION
-Y2- POC Sta.15+94.93
TIE TO R-5963D
(BY OTHERS)

BEGIN TIP PROJECT R-5930
-L- Sta.42+00.00

END CONSTRUCTION
-Y2- POC Sta.17+83.50

CHATHAM PARK INVESTORS LLC
DB 1382 PG 377
PB 4 PG 74
PB 2021PG 49
PB 2021PG 191

CHATHAM PARK INVESTORS LLC
DB 1382 PG 374
PB 93 PG 279
PB 2021PG 49

MATCHLINE -L- STA 37+00 (SEE SHEET U0-3)

MATCHLINE -L- STA 50+50 (SEE SHEET U0-5)

K:\RAL_Roadway\01036532 - R-5930 North CPW Utilities\B0VPro\AR-5930_u0_4.dgn