
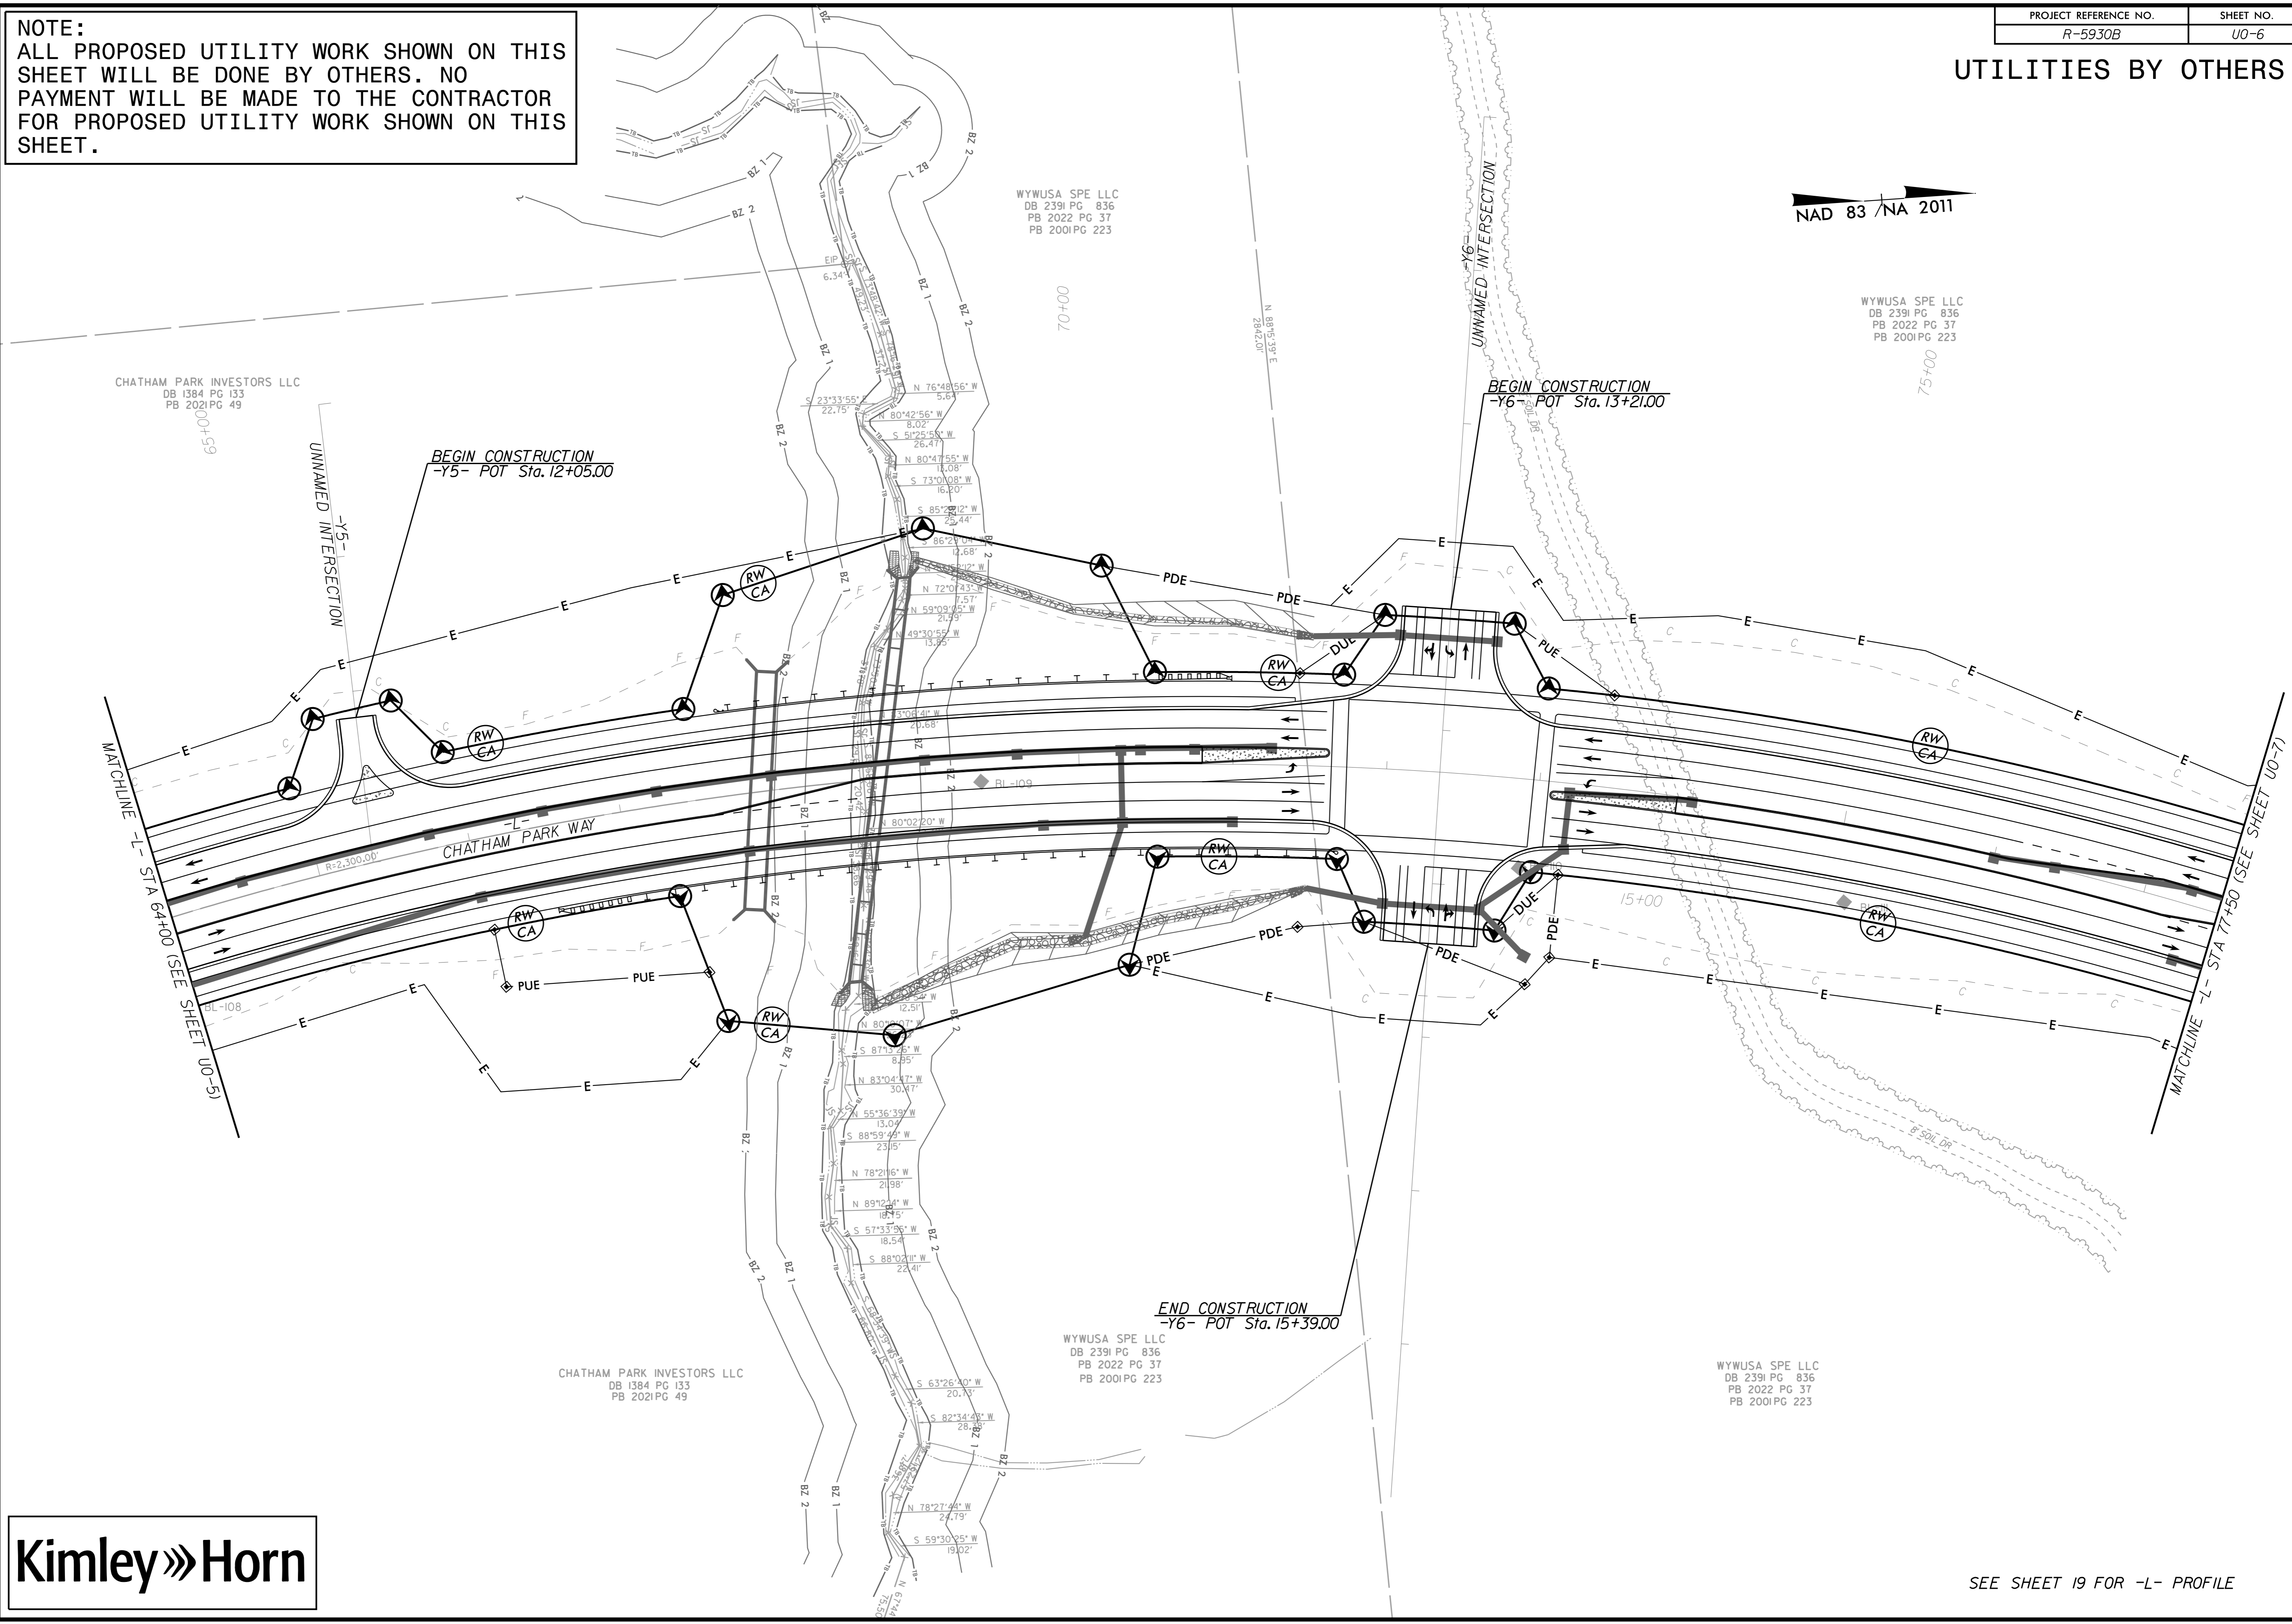


### UTILITIES BY OTHERS

**NOTE:**  
ALL PROPOSED UTILITY WORK SHOWN ON THIS SHEET WILL BE DONE BY OTHERS. NO PAYMENT WILL BE MADE TO THE CONTRACTOR FOR PROPOSED UTILITY WORK SHOWN ON THIS SHEET.

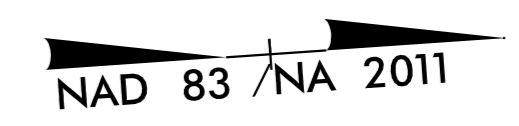

K:\RAL\_Roadway\01036532 - R-5930 North CPW Utilities\B0\Pro\AR-5930\_u0-6.dgn