
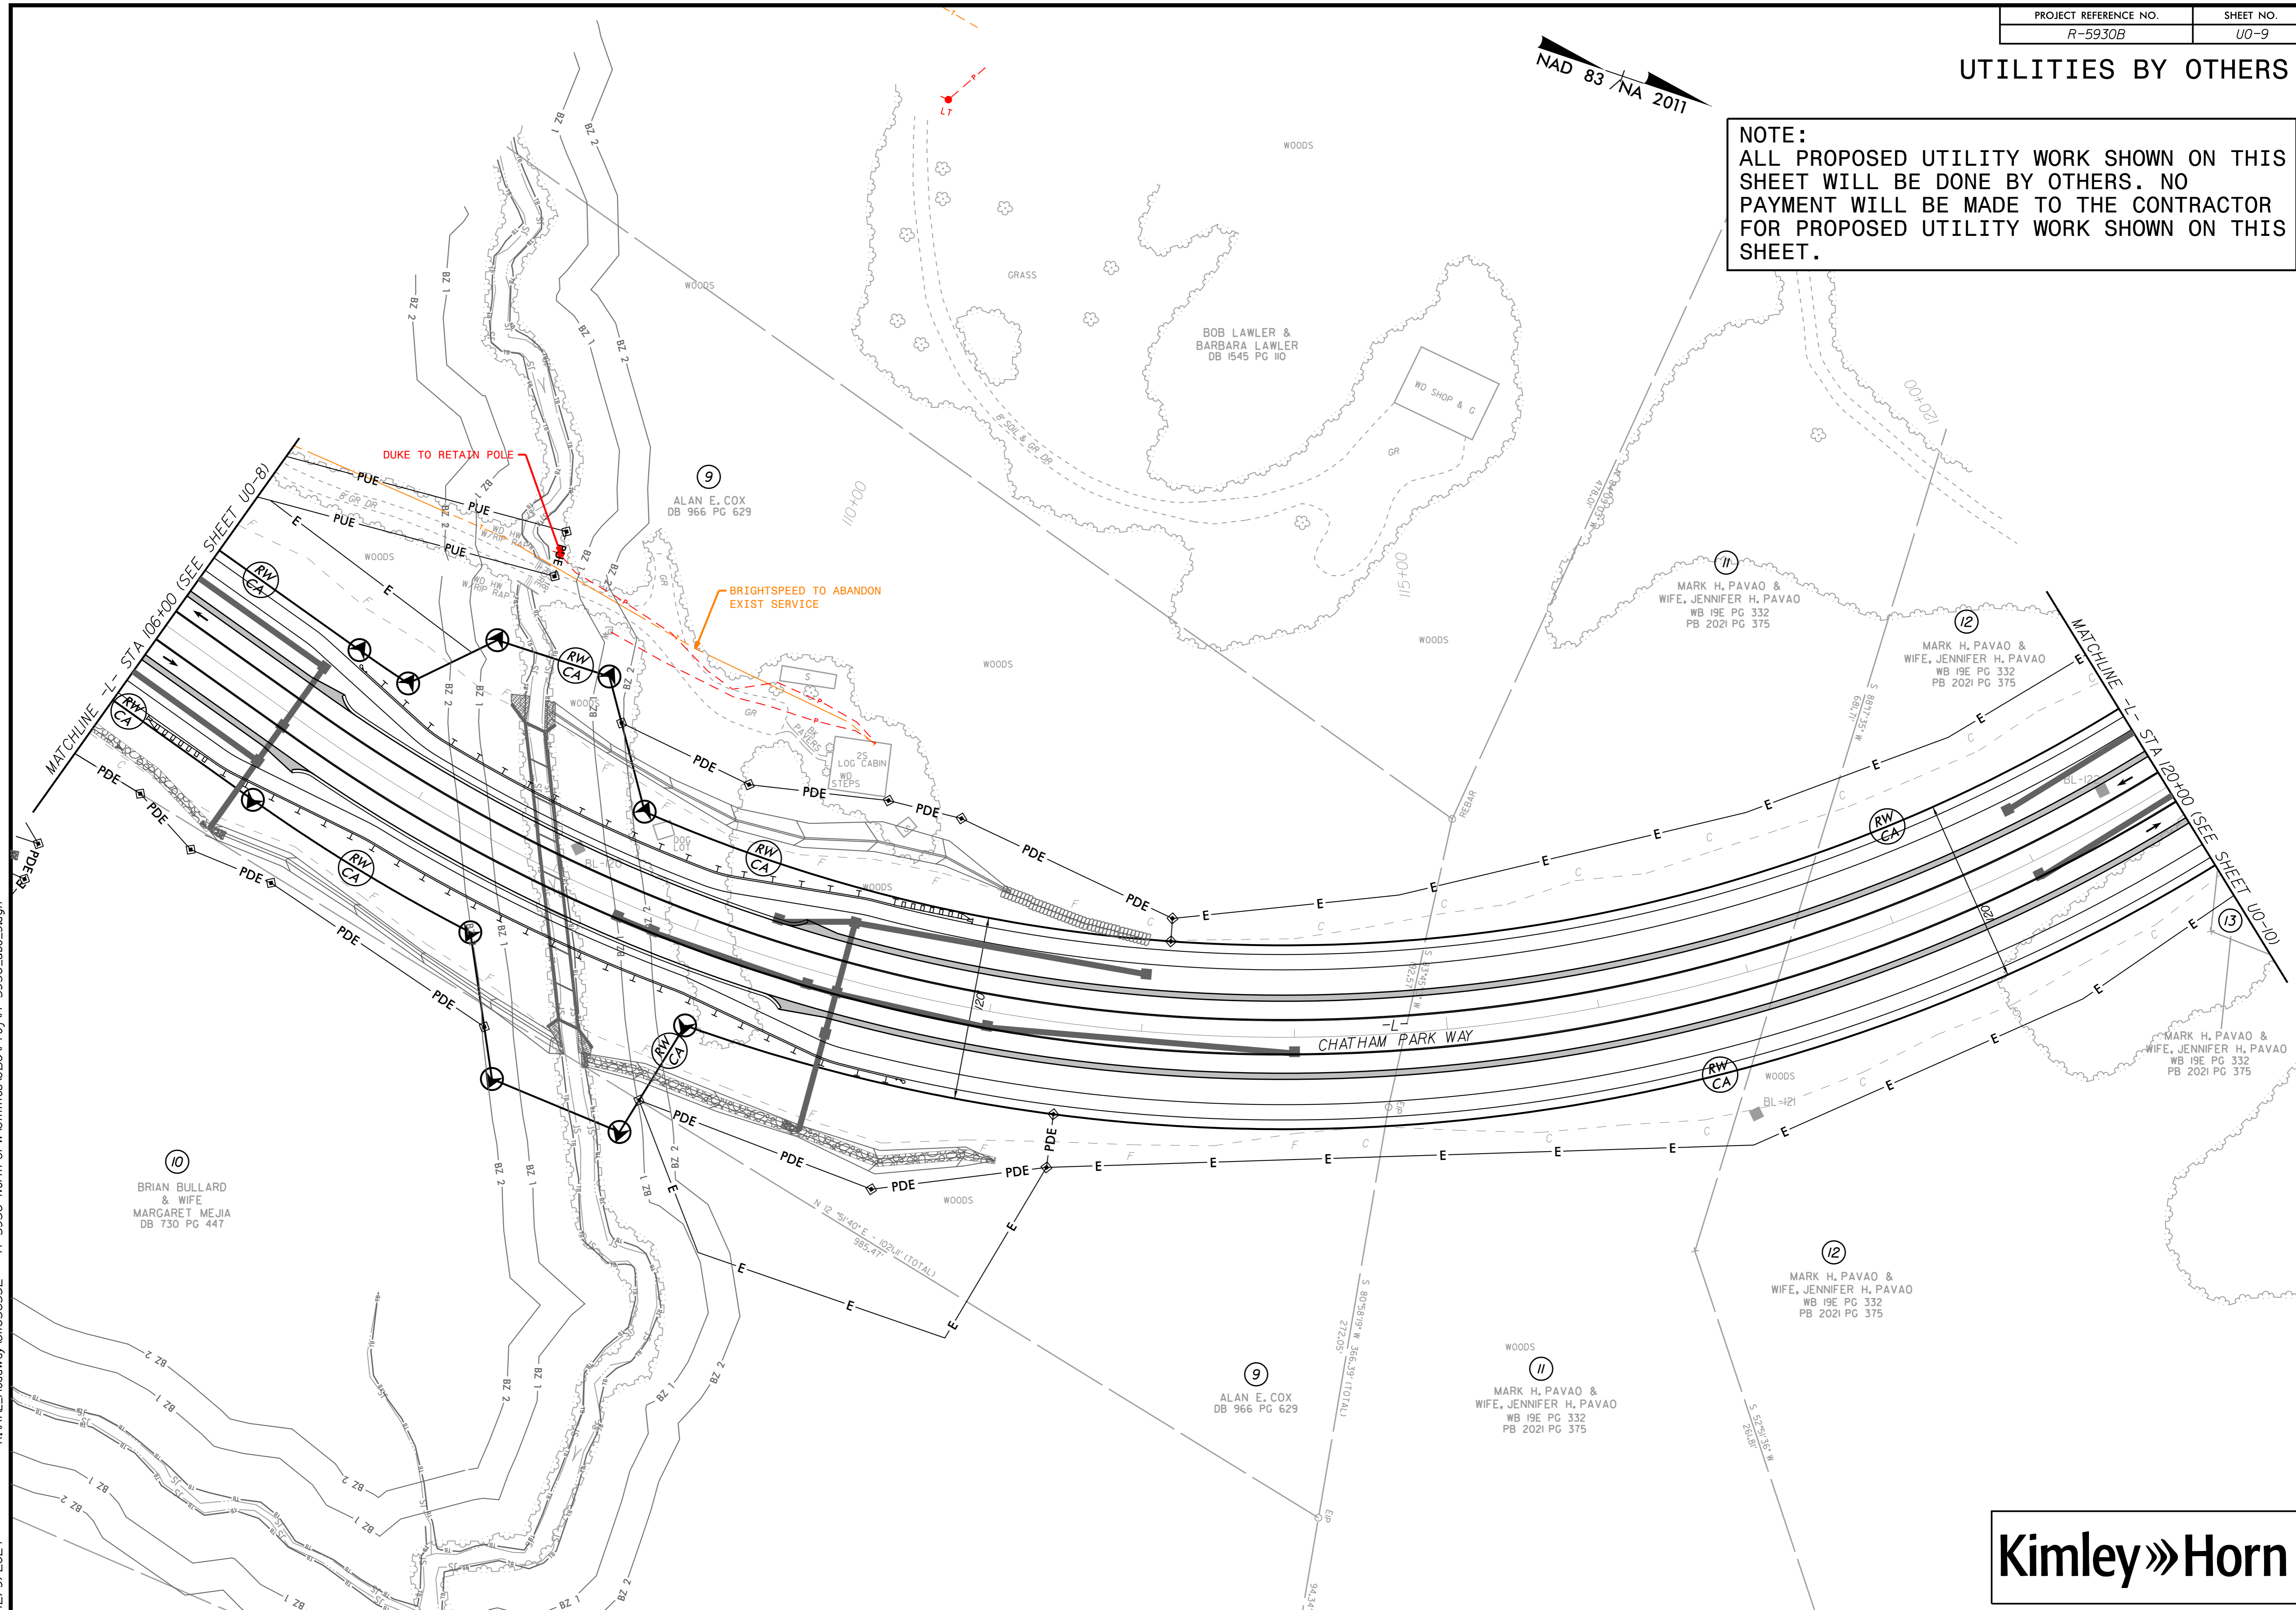


UTILITIES BY OTHERS

NOTE:
 ALL PROPOSED UTILITY WORK SHOWN ON THIS SHEET WILL BE DONE BY OTHERS. NO PAYMENT WILL BE MADE TO THE CONTRACTOR FOR PROPOSED UTILITY WORK SHOWN ON THIS SHEET.

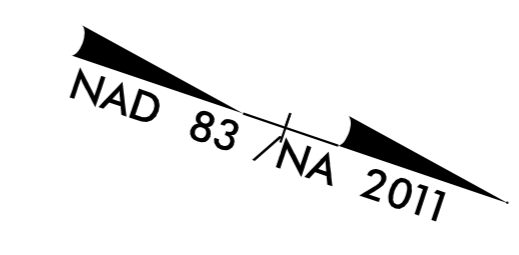

REVISIONS

K:\RAL_Roadway\01036532 - R-5930 North CPW\Utilities\B0VPro\AR-5930_u0_9.dgn
 12/9/2024

