


UTILITIES BY OTHERS

NOTE:
ALL PROPOSED UTILITY WORK SHOWN ON THIS SHEET WILL BE DONE BY OTHERS. NO PAYMENT WILL BE MADE TO THE CONTRACTOR FOR PROPOSED UTILITY WORK SHOWN ON THIS SHEET.

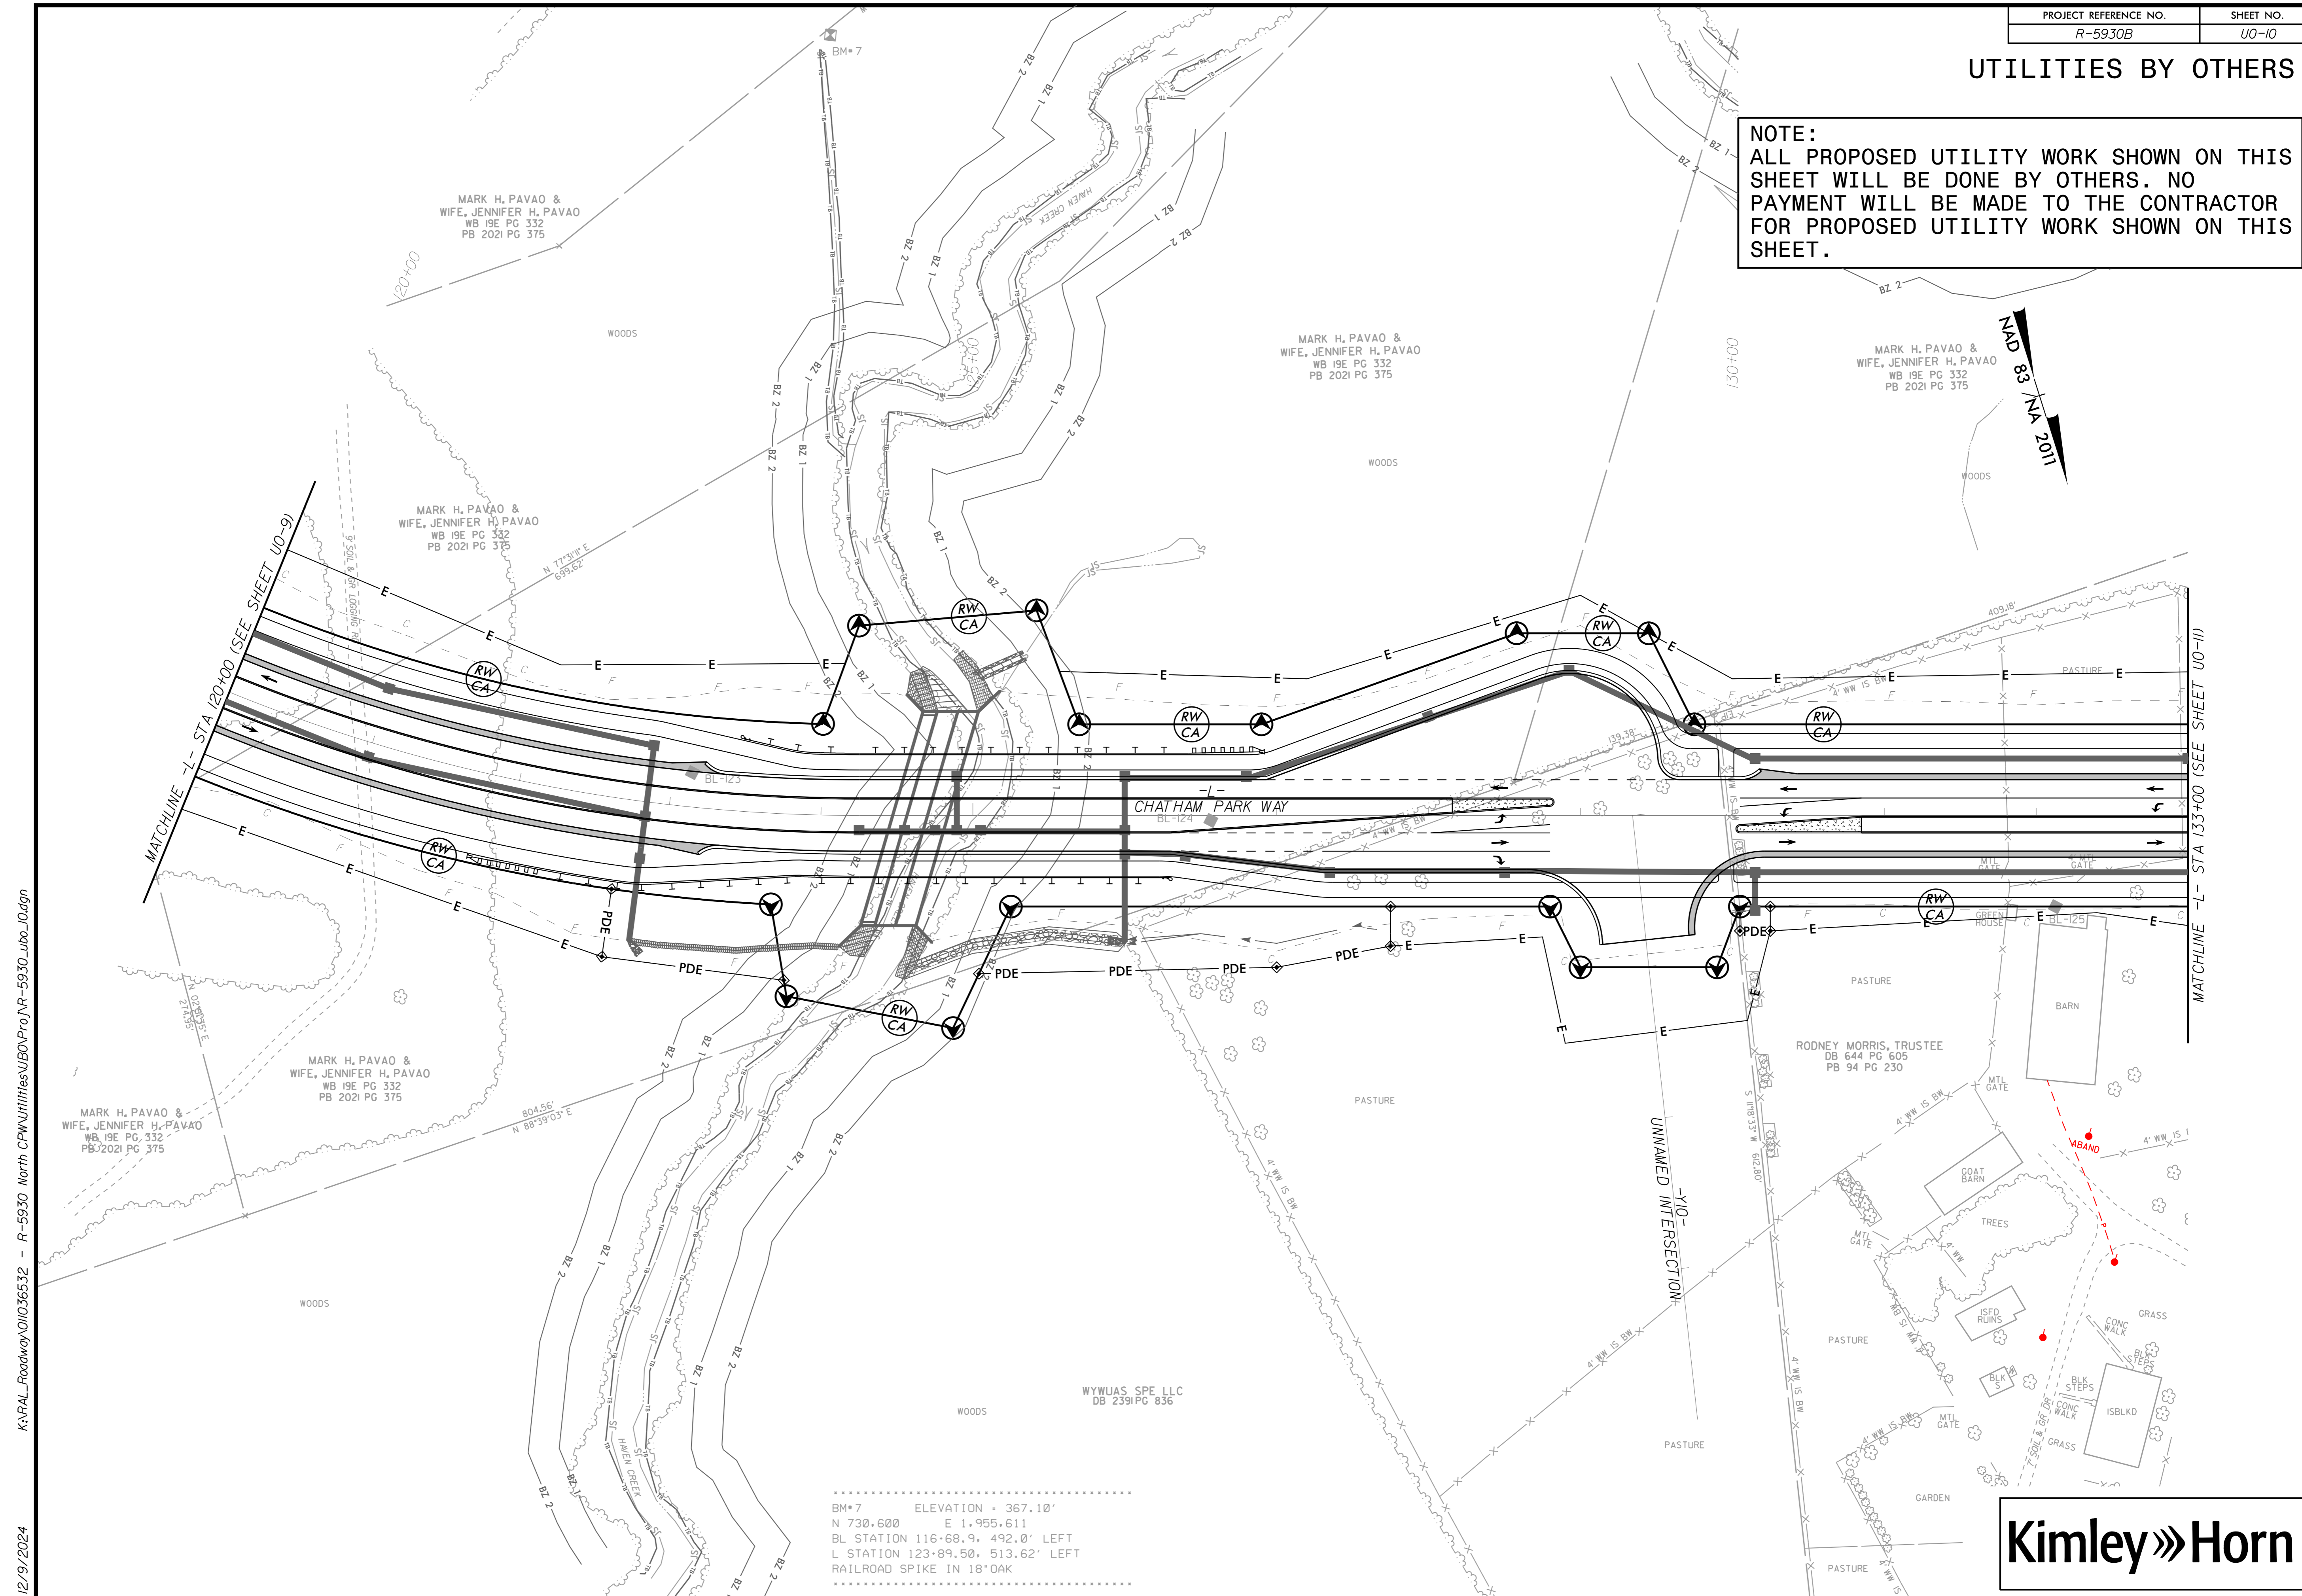

..... ELEVATION = 367.10'
 N 730.600 E 1.955.611
 BL STATION 116+68.9, 492.0' LEFT
 L STATION 123+89.50, 513.62' LEFT
 RAILROAD SPIKE IN 18" OAK

