
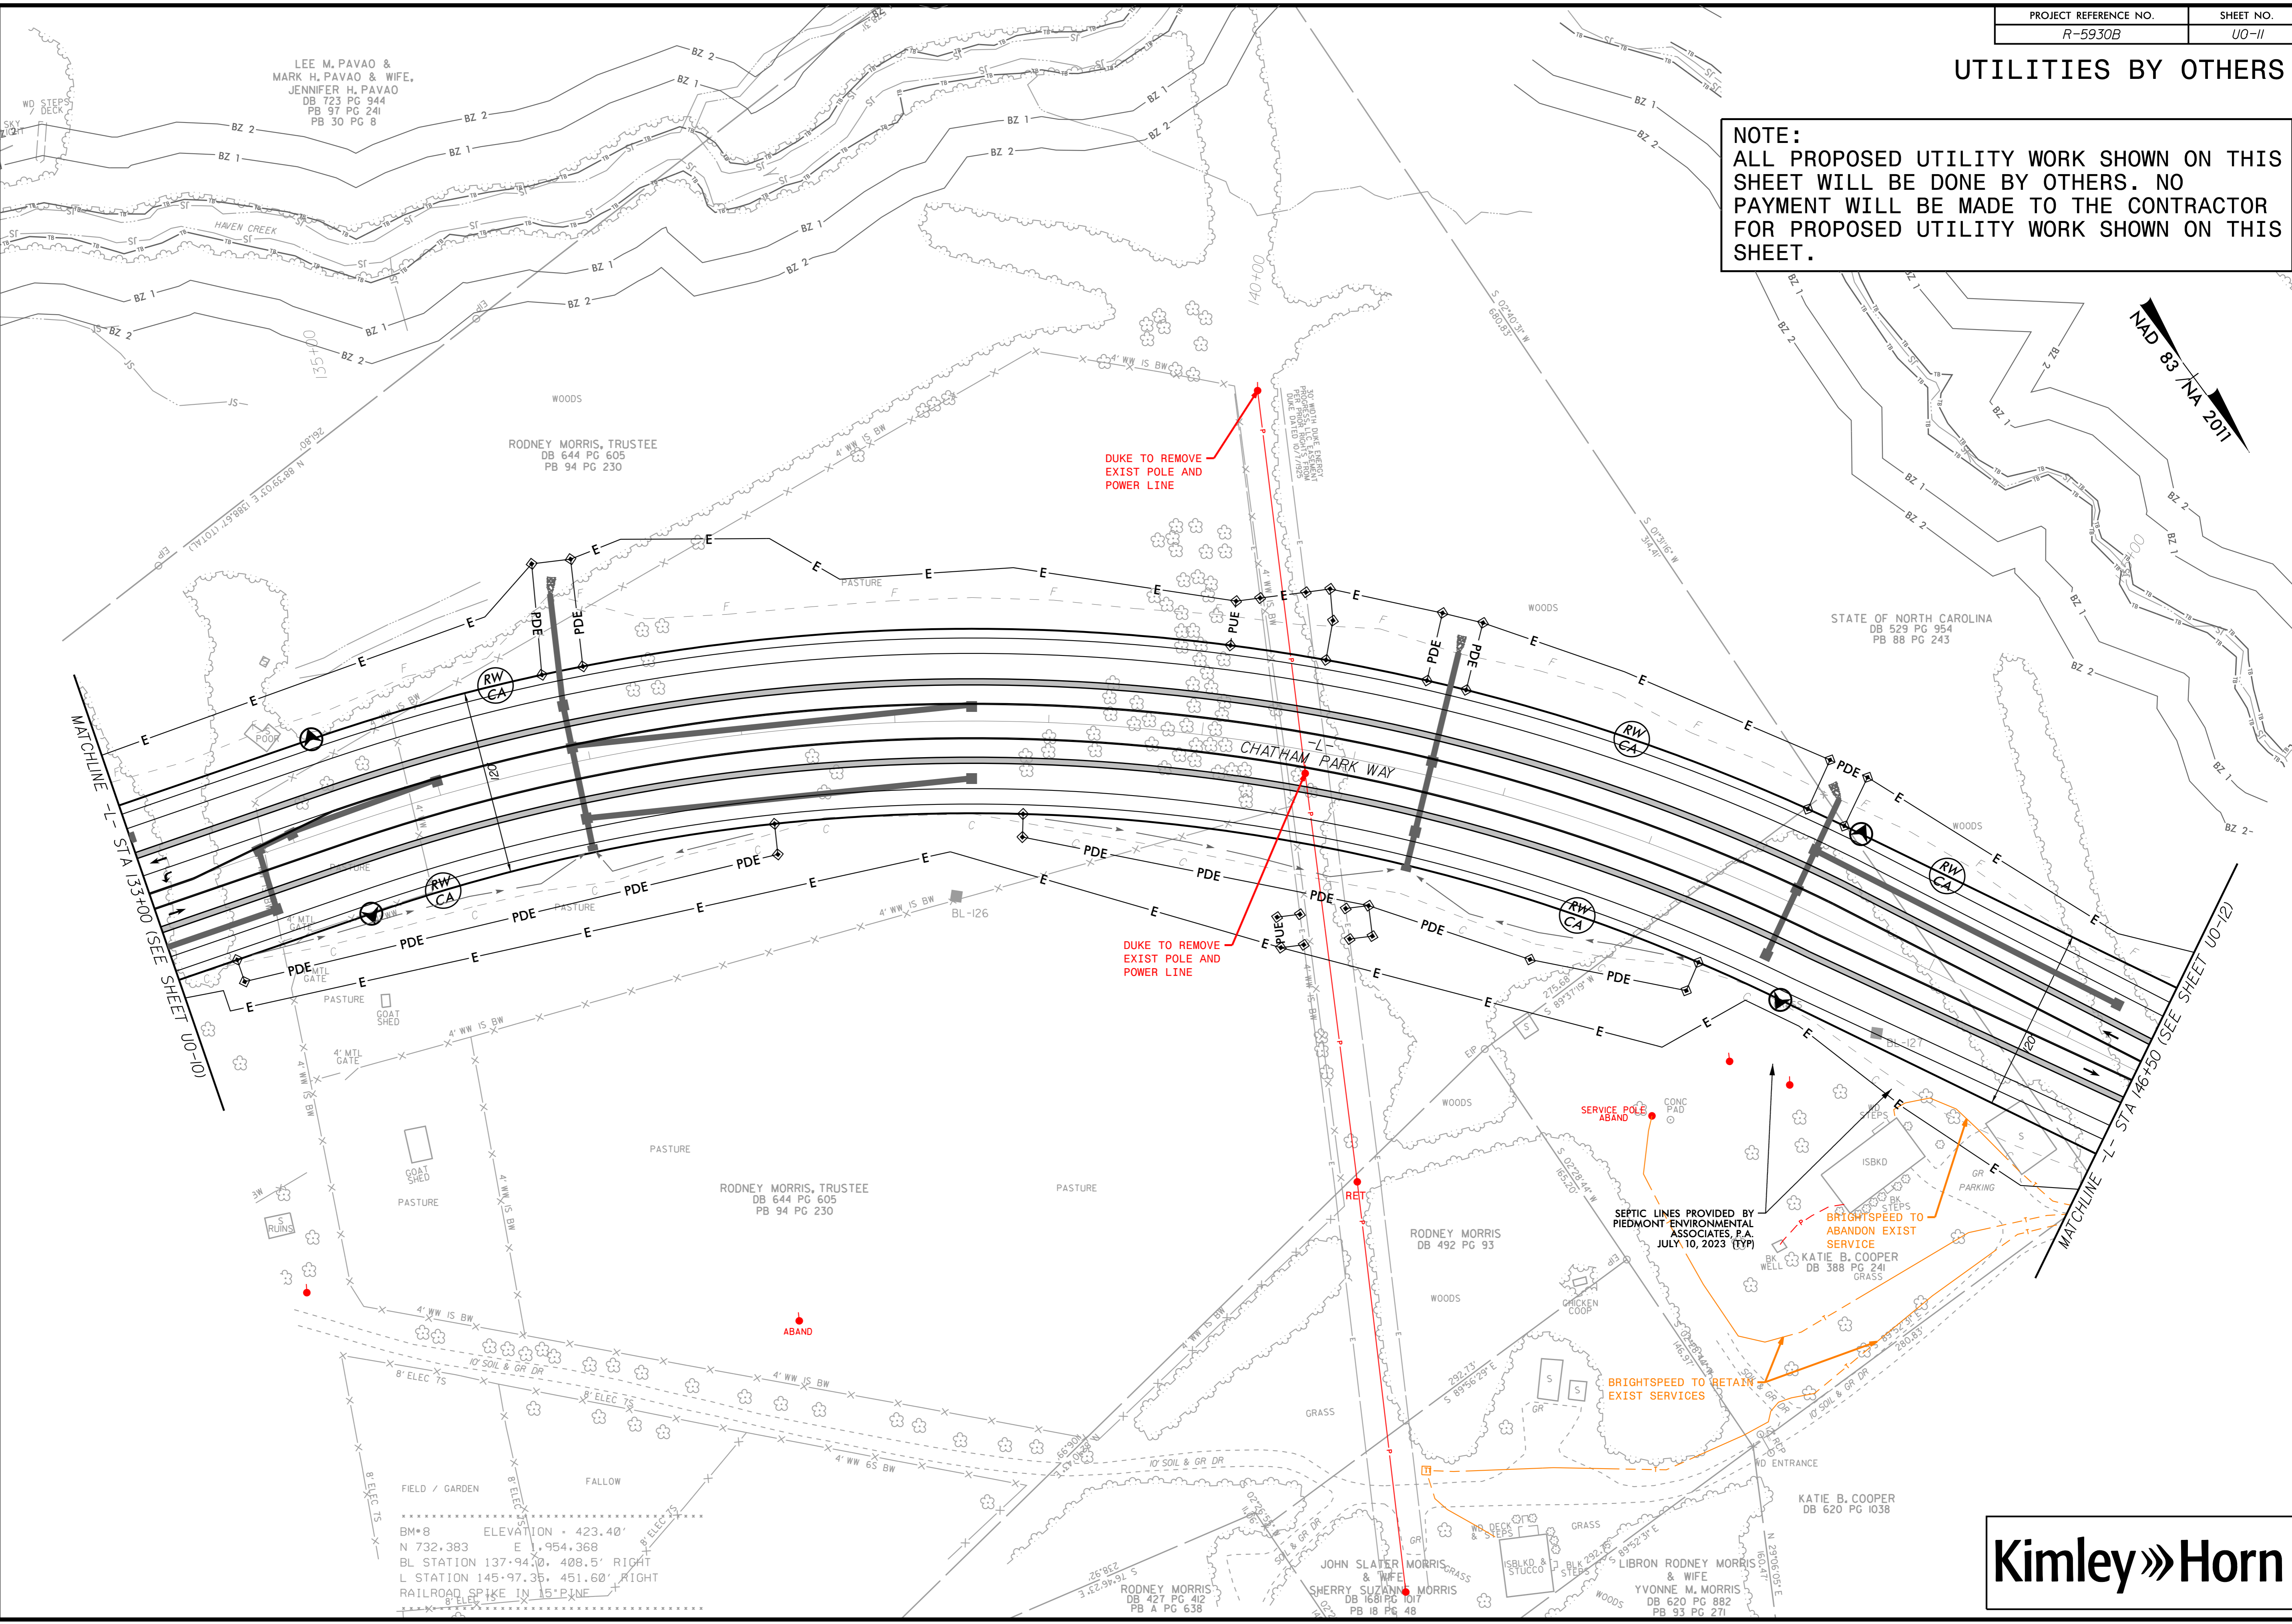


UTILITIES BY OTHERS

NOTE:
 ALL PROPOSED UTILITY WORK SHOWN ON THIS SHEET WILL BE DONE BY OTHERS. NO PAYMENT WILL BE MADE TO THE CONTRACTOR FOR PROPOSED UTILITY WORK SHOWN ON THIS SHEET.

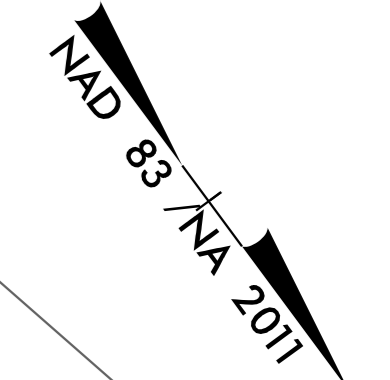

K:\RAL_Roadway\01036532 - R-5930 North CPW\Utilities\UBO\Pro\AR-5930_UBO_11.dgn
 12/9/2024

BM*8 ELEVATION = 423.40'
 N 732.383 E 1.954.368
 BL STATION 137+94.70, 408.5' RIGHT
 L STATION 145+97.35, 451.60' RIGHT
 RAILROAD SPIKE IN 15" PINE

