
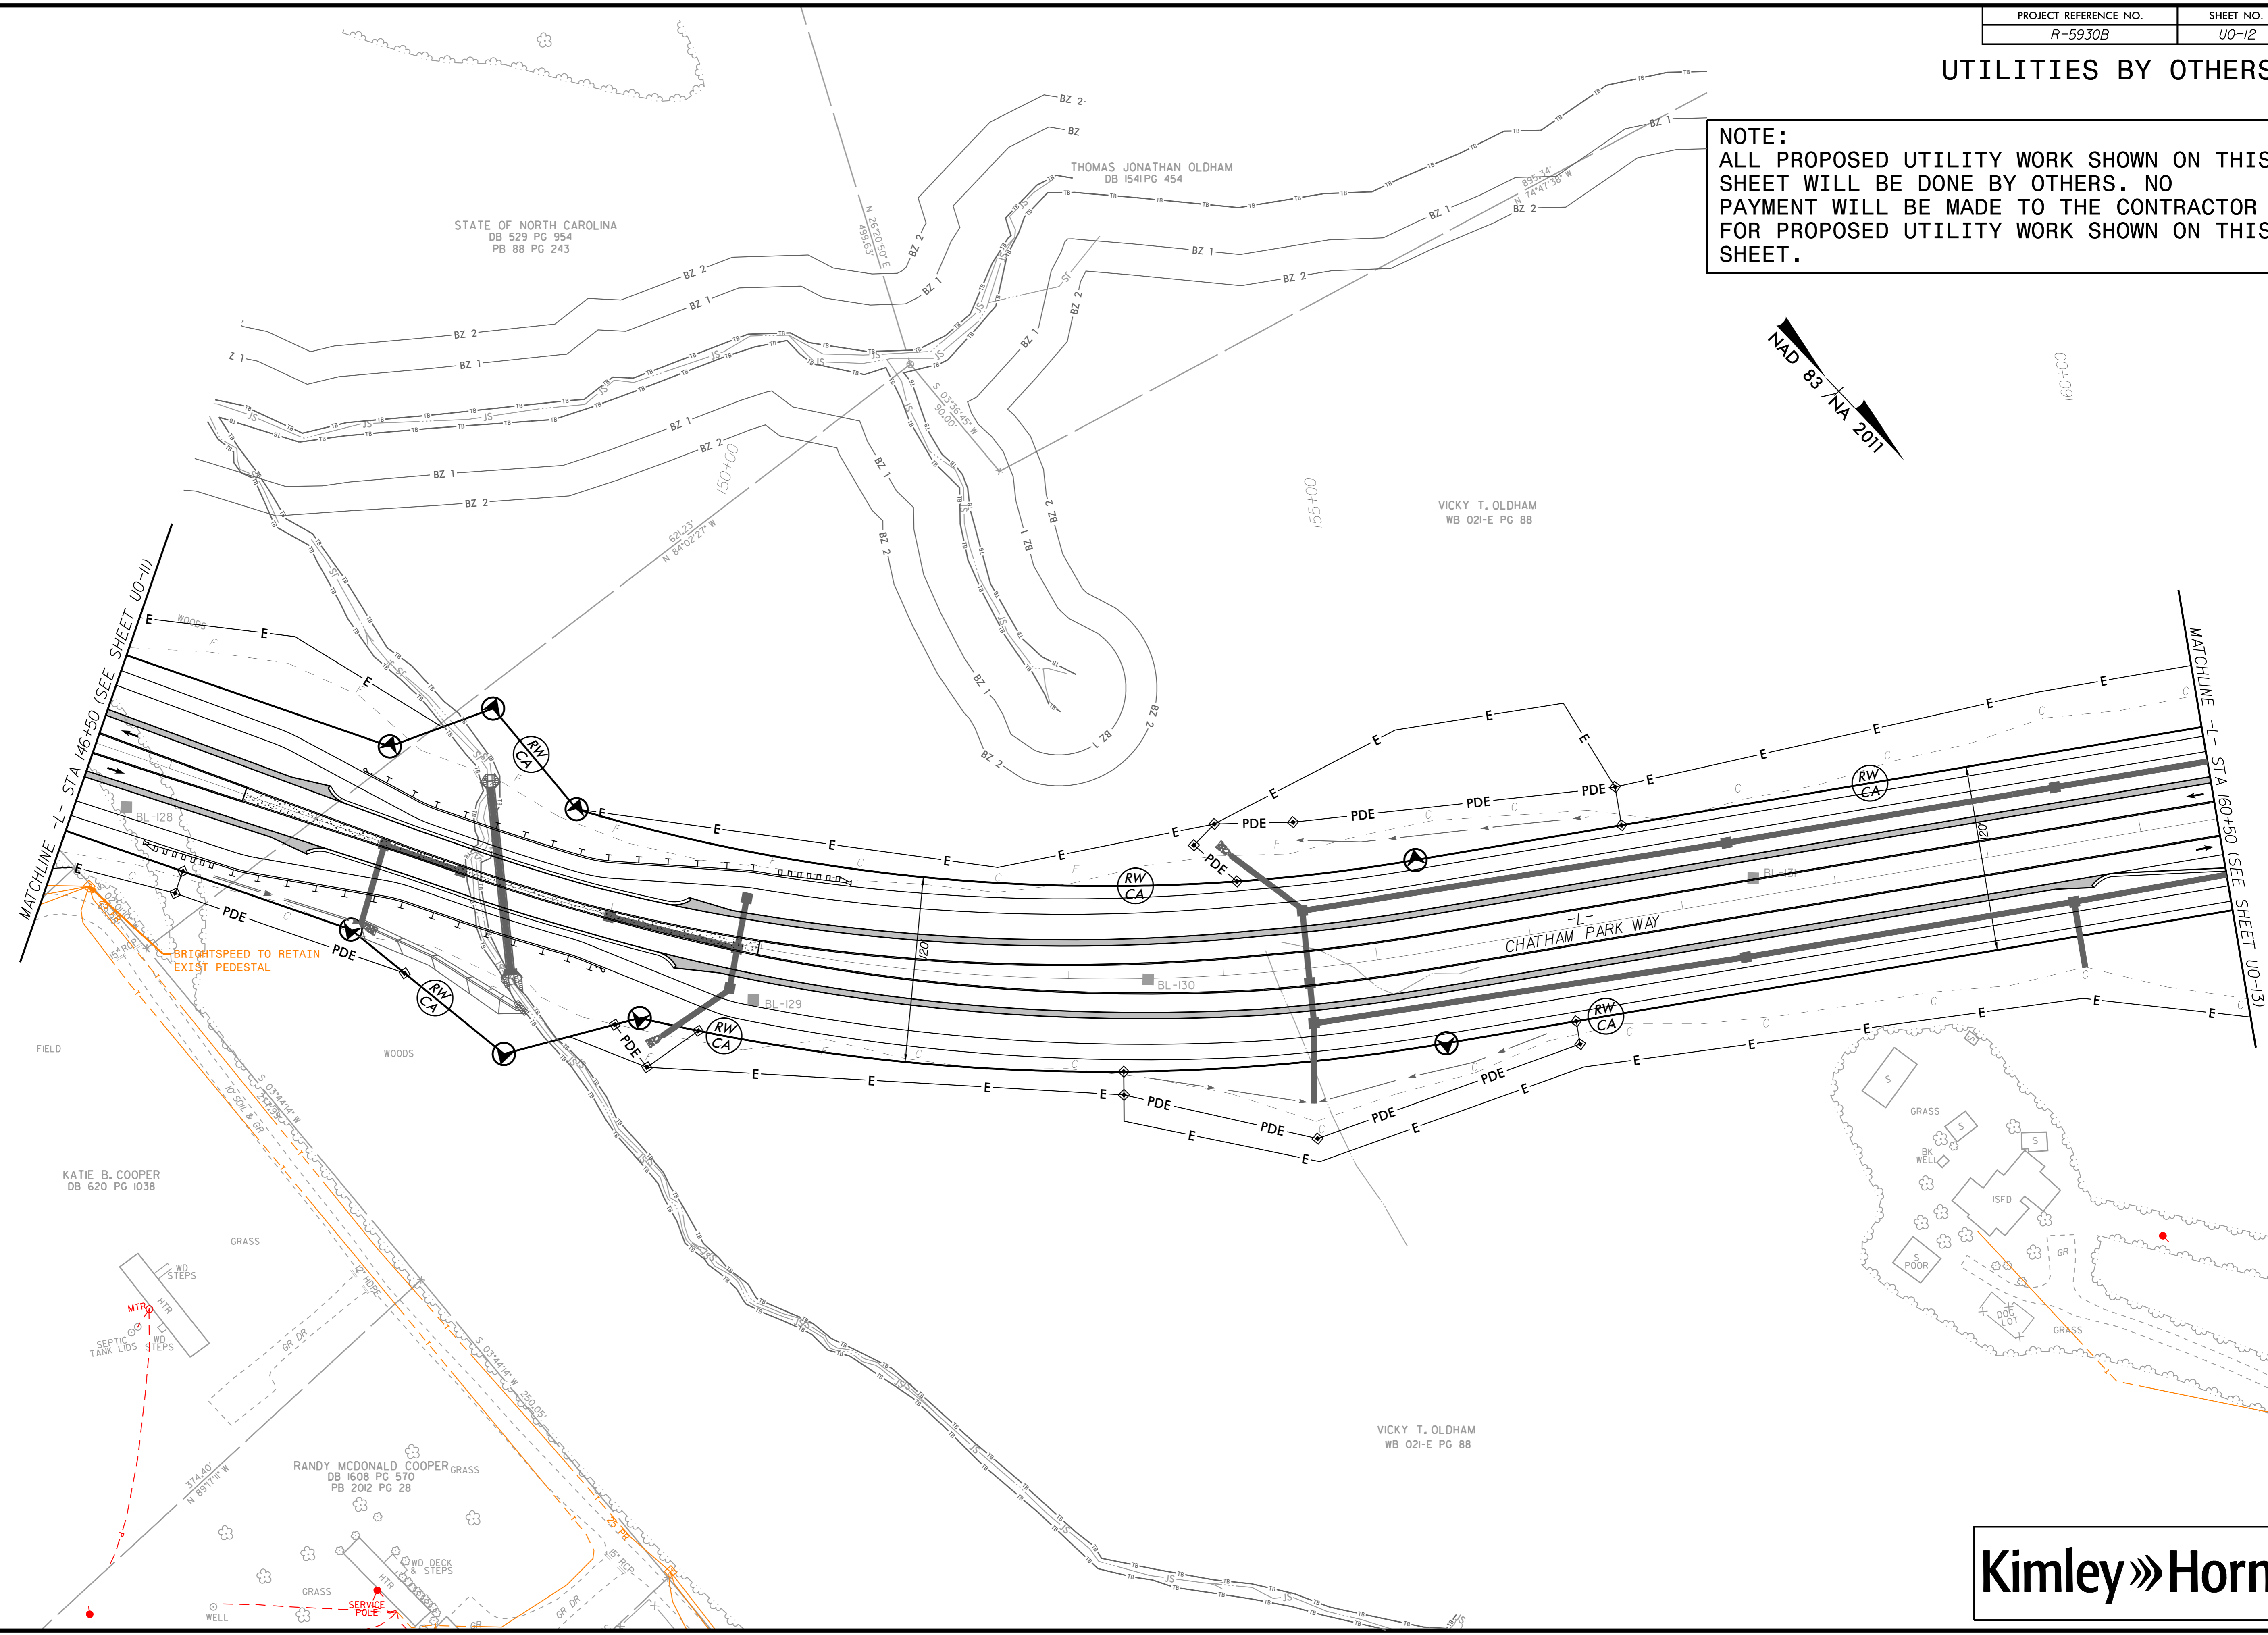


UTILITIES BY OTHERS

NOTE:
ALL PROPOSED UTILITY WORK SHOWN ON THIS SHEET WILL BE DONE BY OTHERS. NO PAYMENT WILL BE MADE TO THE CONTRACTOR FOR PROPOSED UTILITY WORK SHOWN ON THIS SHEET.

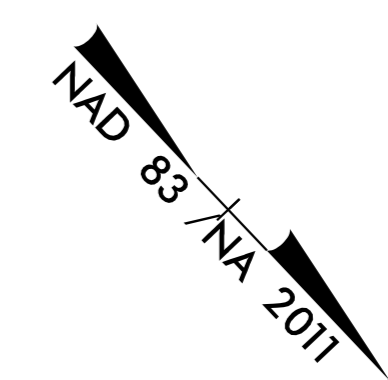

K:\RAL_Roadway\01036532 - R-5930 North CPW\Utilities\U0\Pro\AR-5930_u0_12.dgn

12/9/2024

