
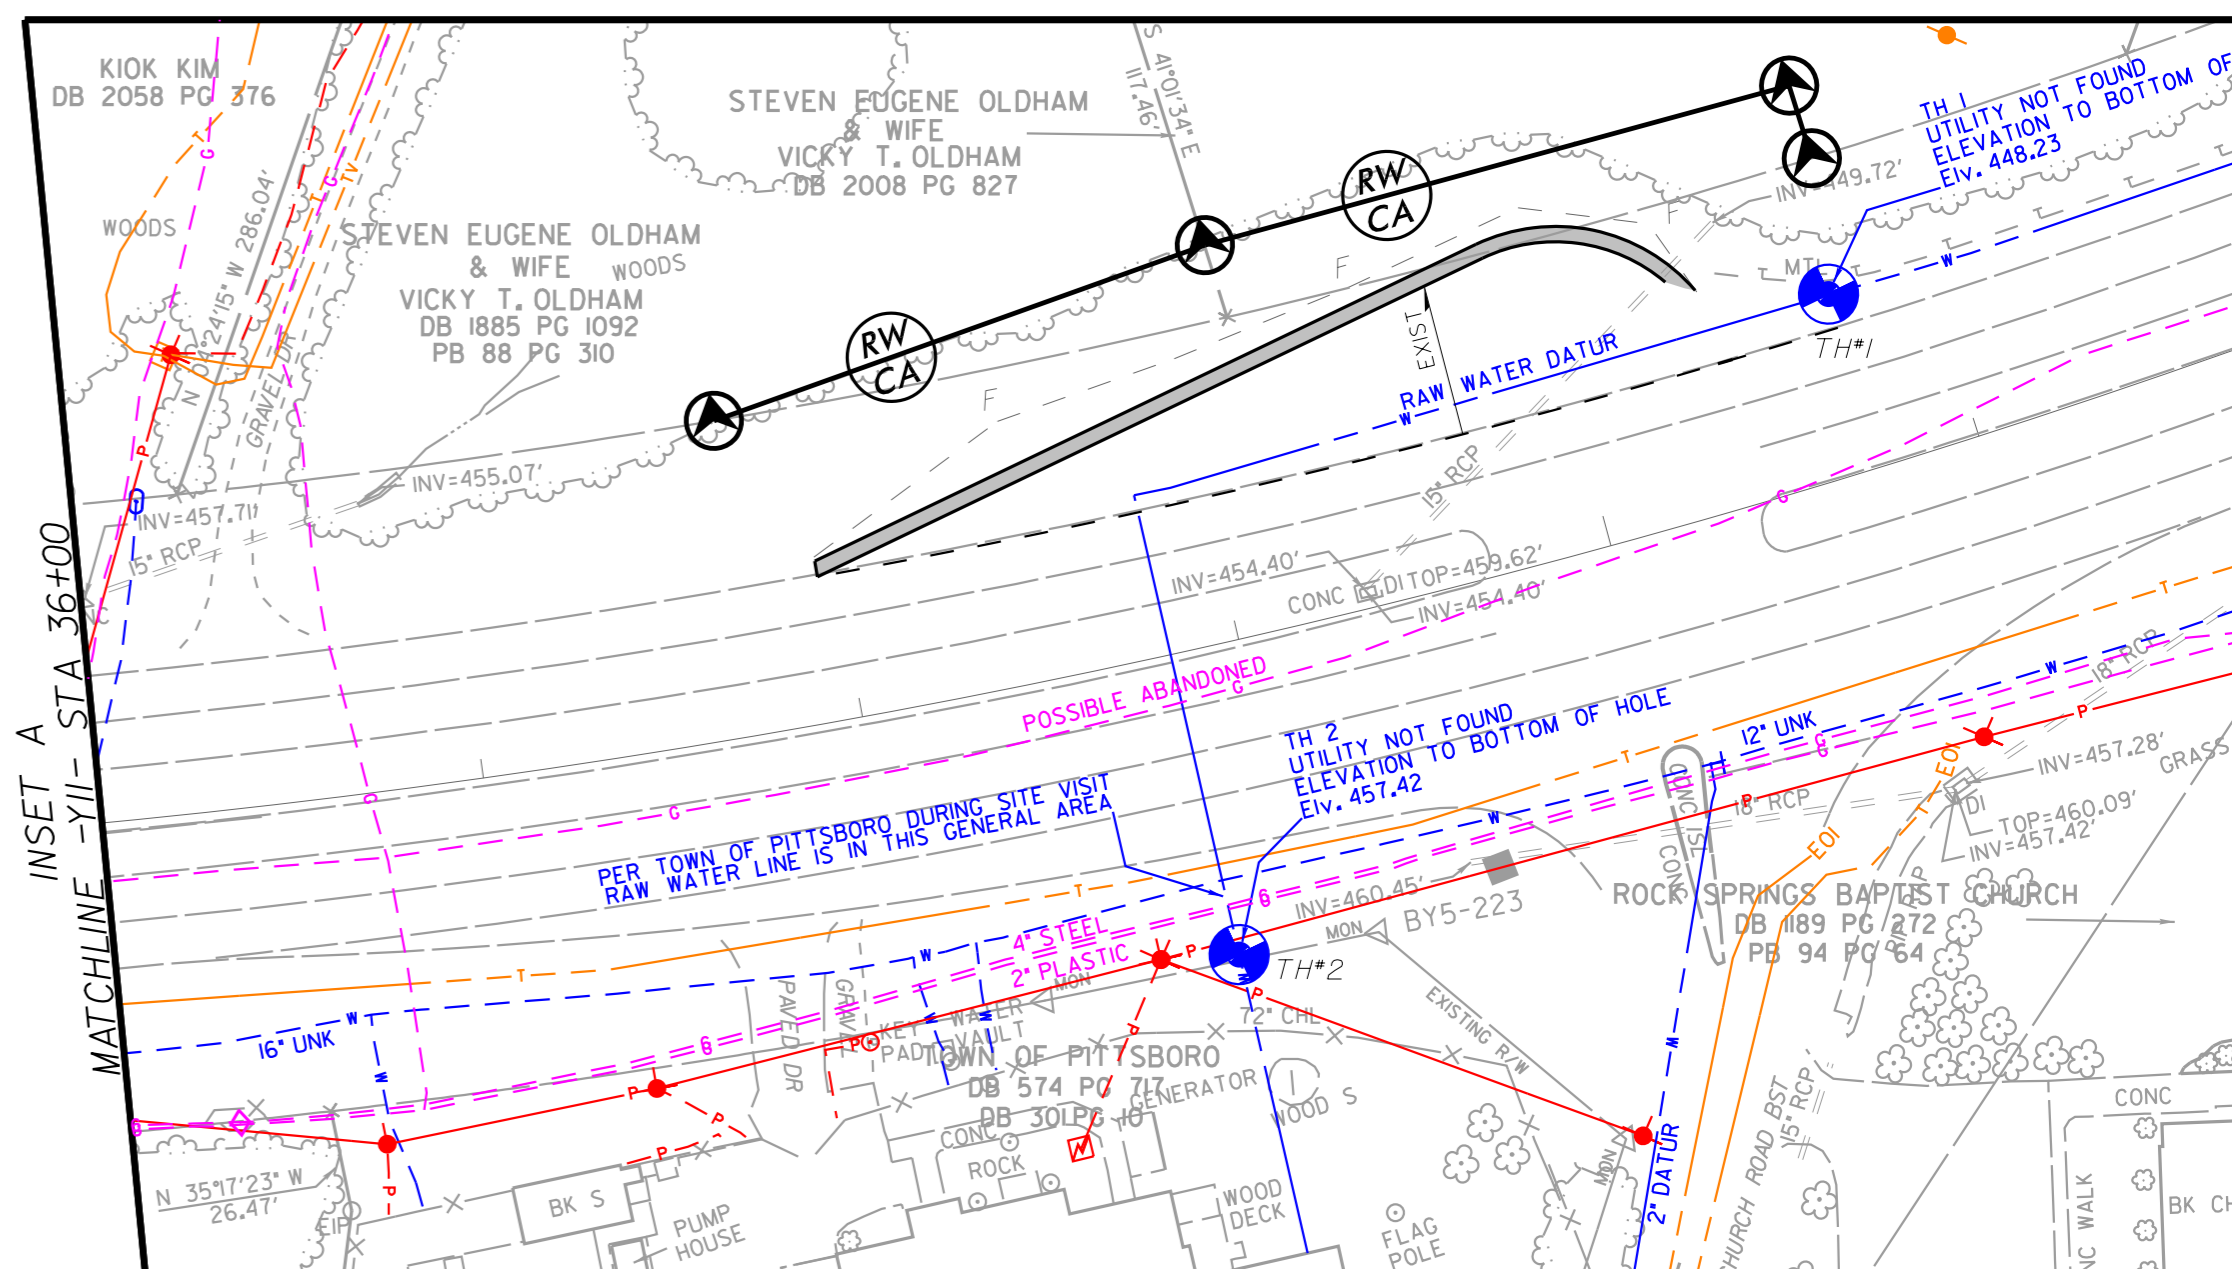


UTILITIES BY OTHERS

NOTE:
 ALL PROPOSED UTILITY WORK SHOWN ON THIS SHEET WILL BE DONE BY OTHERS. NO PAYMENT WILL BE MADE TO THE CONTRACTOR FOR PROPOSED UTILITY WORK SHOWN ON THIS SHEET.

TEST HOLES		
TEST HOLE #1 RAW WATER LINE UTILITY NOT FOUND TOP OF UTILITY ELEV = 448.23'	TEST HOLE #2 RAW WATER LINE UTILITY NOT FOUND TOP OF UTILITY ELEV = 457.42'	TEST HOLE #3 16" DUCTILE IRON WATER MAIN EXIST GROUND ELEV = 462.12' TOP OF UTILITY ELEV = 459.12'
TEST HOLE #4 16" DUCTILE IRON WATER MAIN EXIST GROUND ELEV = 466.76' TOP OF UTILITY ELEV = 460.08'	TEST HOLE #5 8" STEEL GAS MAIN EXIST GROUND ELEV = 467.68' TOP OF UTILITY ELEV = 463.25'	TEST HOLE #6 16" DUCTILE IRON WATER MAIN EXIST GROUND ELEV = 466.67' TOP OF UTILITY ELEV = 460.14'
TEST HOLE #7 GAS LINE UTILITY NOT FOUND TOP OF UTILITY ELEV = 455.13	TEST HOLE #8 GAS LINE UTILITY NOT FOUND TOP OF UTILITY ELEV = 455.13'	

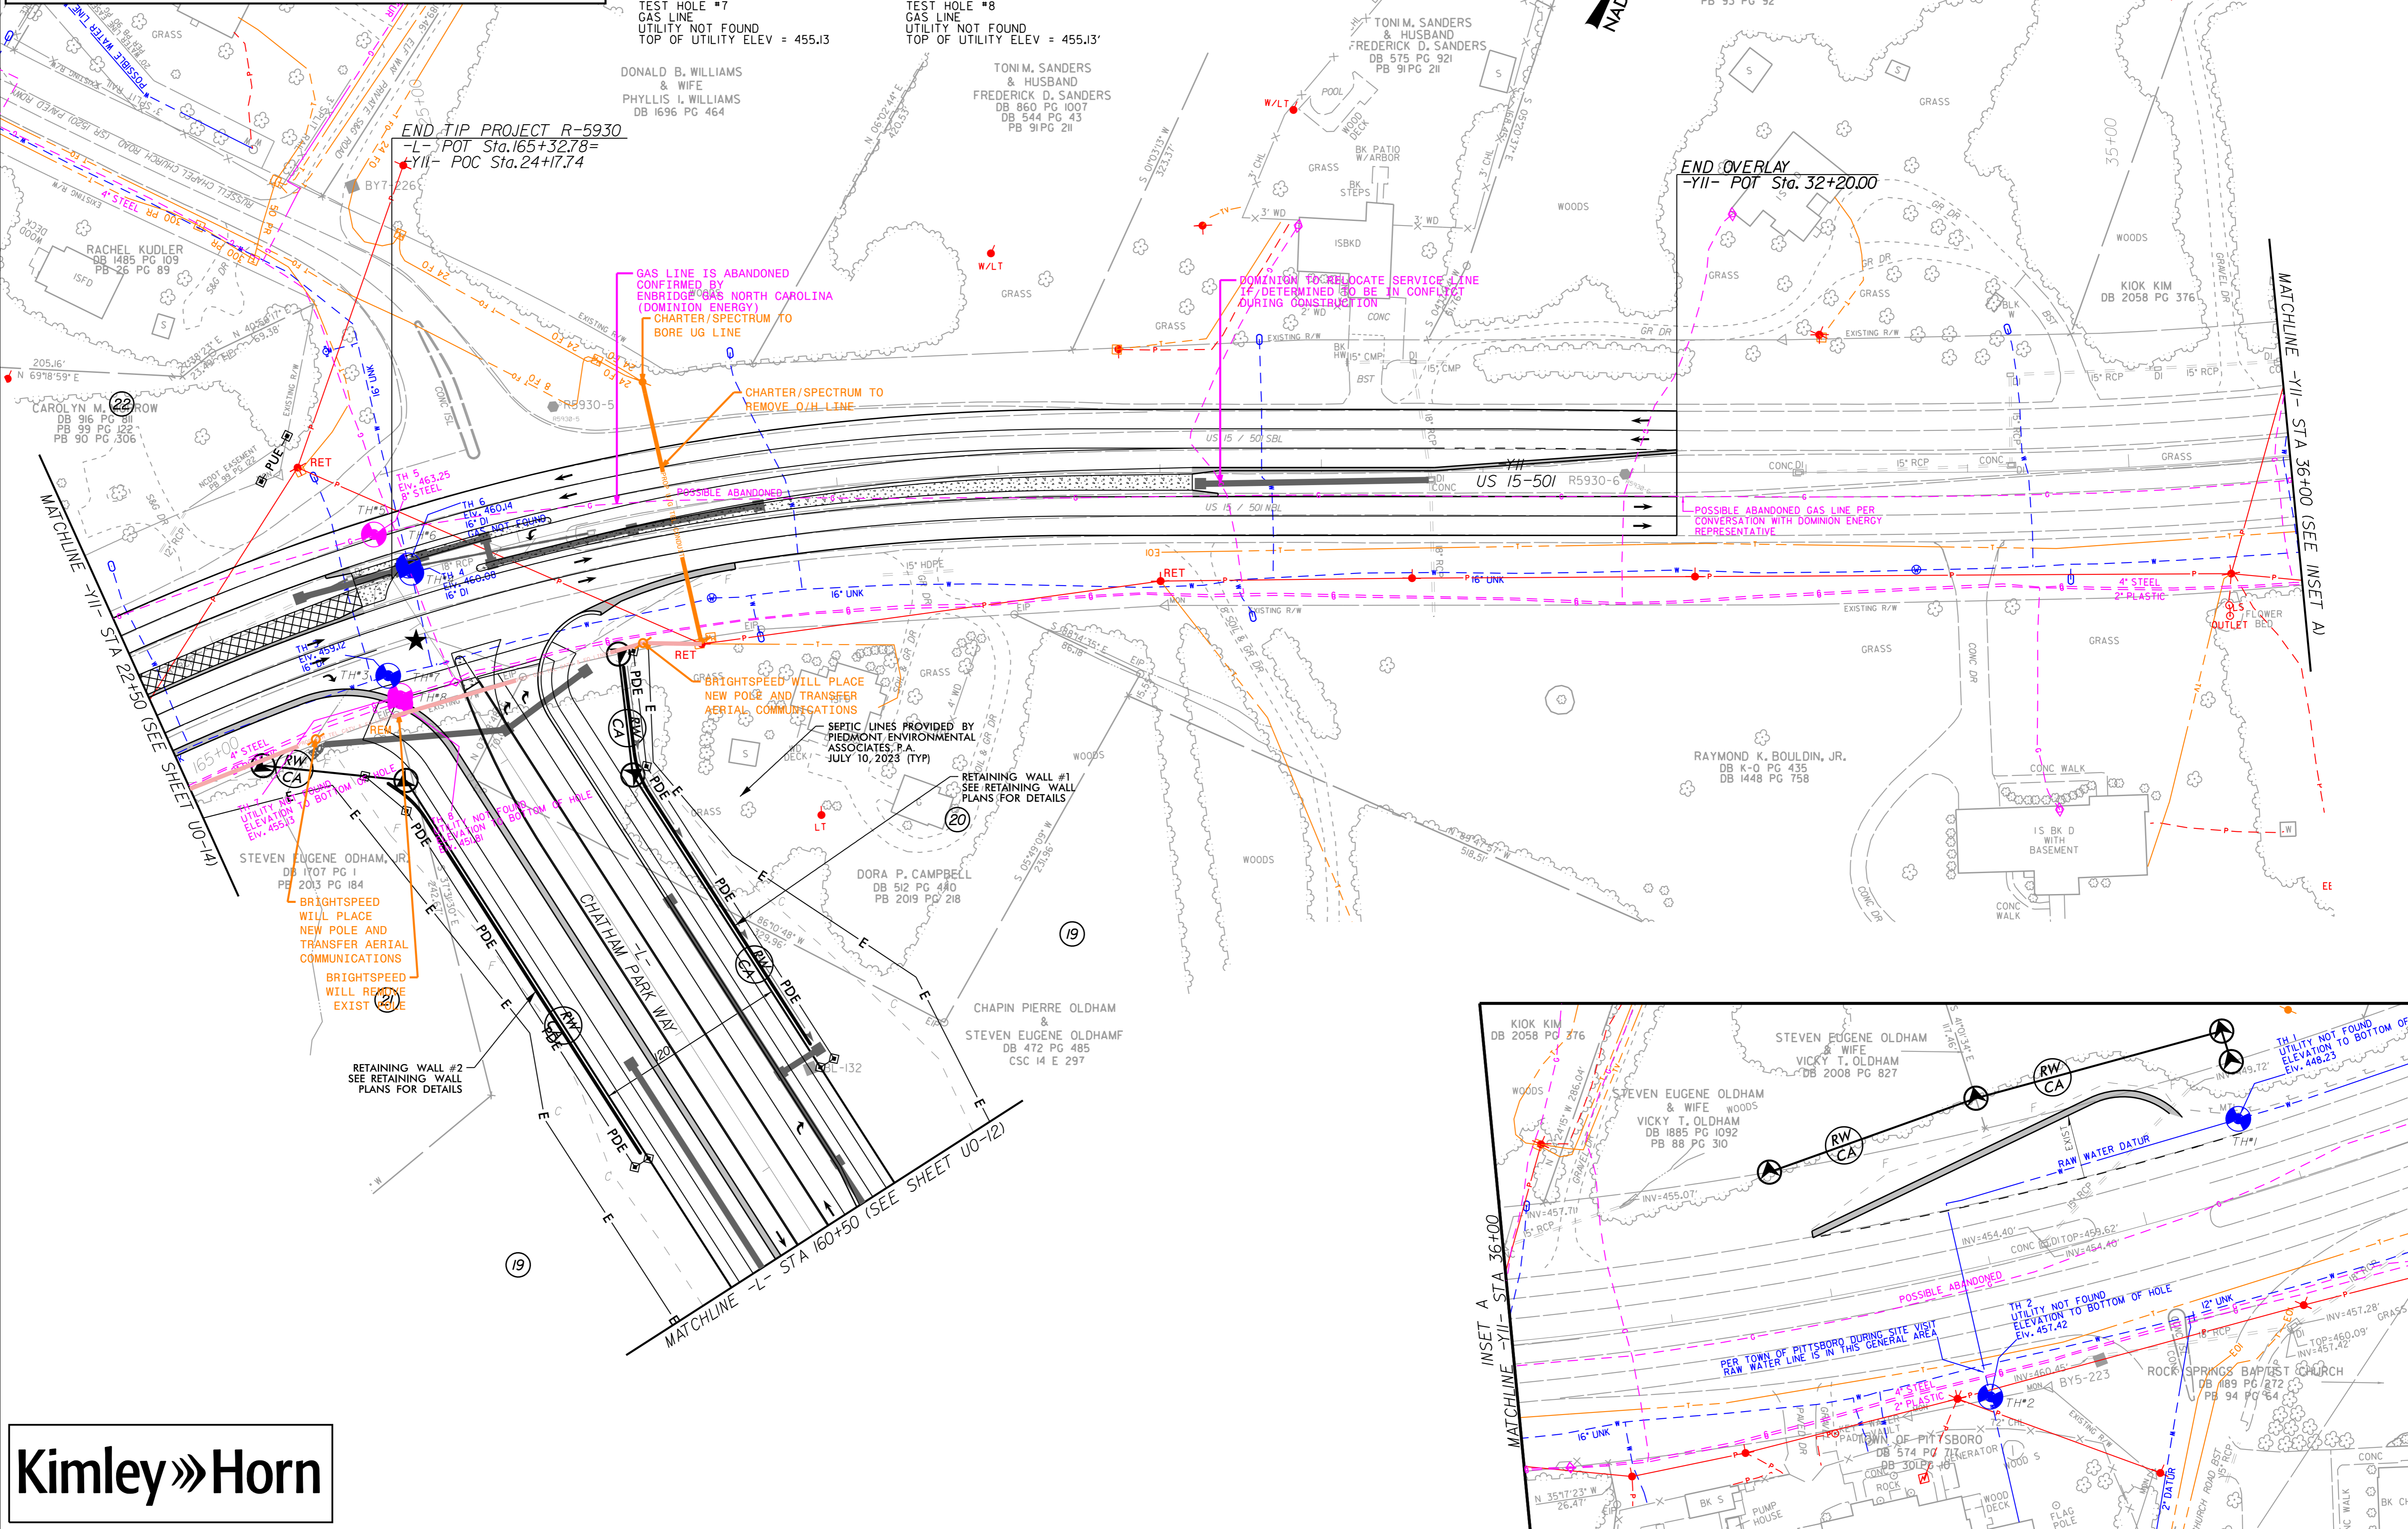

K:\RAL_Roadway\010365532 - R-5930 North CPW\Utilities\UBOVPro\AR-5930_UBO_13.dgn



12/9/2024