


NOTE:
WING WALLS NOT
SHOWN FOR CLARITY.

SILL/BAFFLE DETAIL - ELEVATION
(LOOKING DOWNSTREAM)

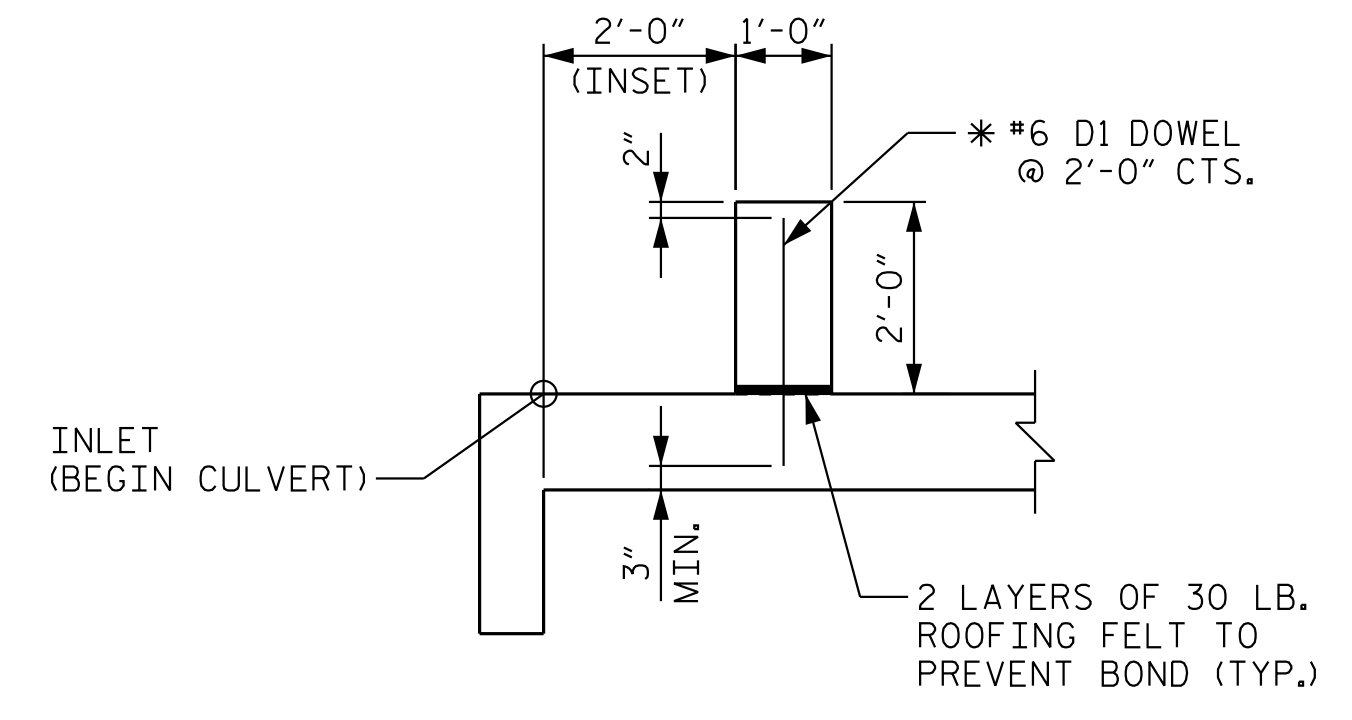

SECTION THRU SILL
(INLET END SHOWN, OUTLET END SIMILAR)


* DOWELS MAY BE PUSHED INTO GREEN CONCRETE AFTER SLAB HAS BEEN FLOAT FINISHED.

NOTE: SILL/BAFFLES ARE TO BE CAST NORMAL TO CULVERT WALLS.

K:\RDI_Structures\Culvert\NC\011036532 - R-5930 - Nor 1h CPW\Con\Drawn\5930B-413-005-RE930B_SML_C405.dgn

PROJECT NO. R-5930B
CHATHAM COUNTY
STATION: 124+63.87 -L-

SHEET 5 OF 7

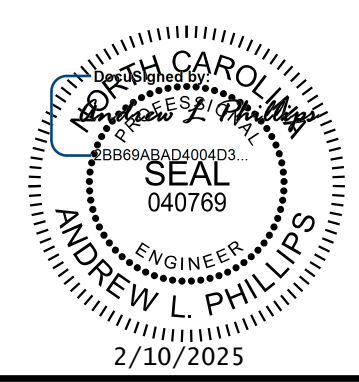

Kimley»Horn
421 Fayetteville Street, Suite 600
Raleigh, NC 27601-1772
Phone (919) 677-2000 NC LICENSE # F-0102

STATE OF NORTH CAROLINA
DEPARTMENT OF TRANSPORTATION
RALEIGH
**TRIPLE 11 FT. X 12 FT.
CONCRETE BOX CULVERT
106° SKEW**

DRAWN BY: D. D. LOWERY DATE: 10/2023
CHECKED BY: B. M. KROL DATE: 01/2024
DESIGN ENGINEER OF RECORD: A. L. PHILLIPS DATE: 03/2024

**DOCUMENT NOT CONSIDERED FINAL
UNLESS ALL SIGNATURES COMPLETED**

This document, together with the concepts and designs presented herein, is an integral part of the contract for the project. It is to be used only for the project and not for any other purpose. Any use of this document without the written authorization and approval of Kimley-Horn and Associates, Inc. shall be without liability to Kimley-Horn and Associates, Inc.
Copyright Kimley-Horn and Associates, Inc., 2024

| REVISIONS | | | | | | SHEET NO. |
|-----------|-----|-------|-----|-----|-------|--------------|
| NO. | BY: | DATE: | NO. | BY: | DATE: | C4-5 |
| 1 | | | 3 | | | TOTAL SHEETS |
| 2 | | | 4 | | | 7 |

CULVERT 42C004