


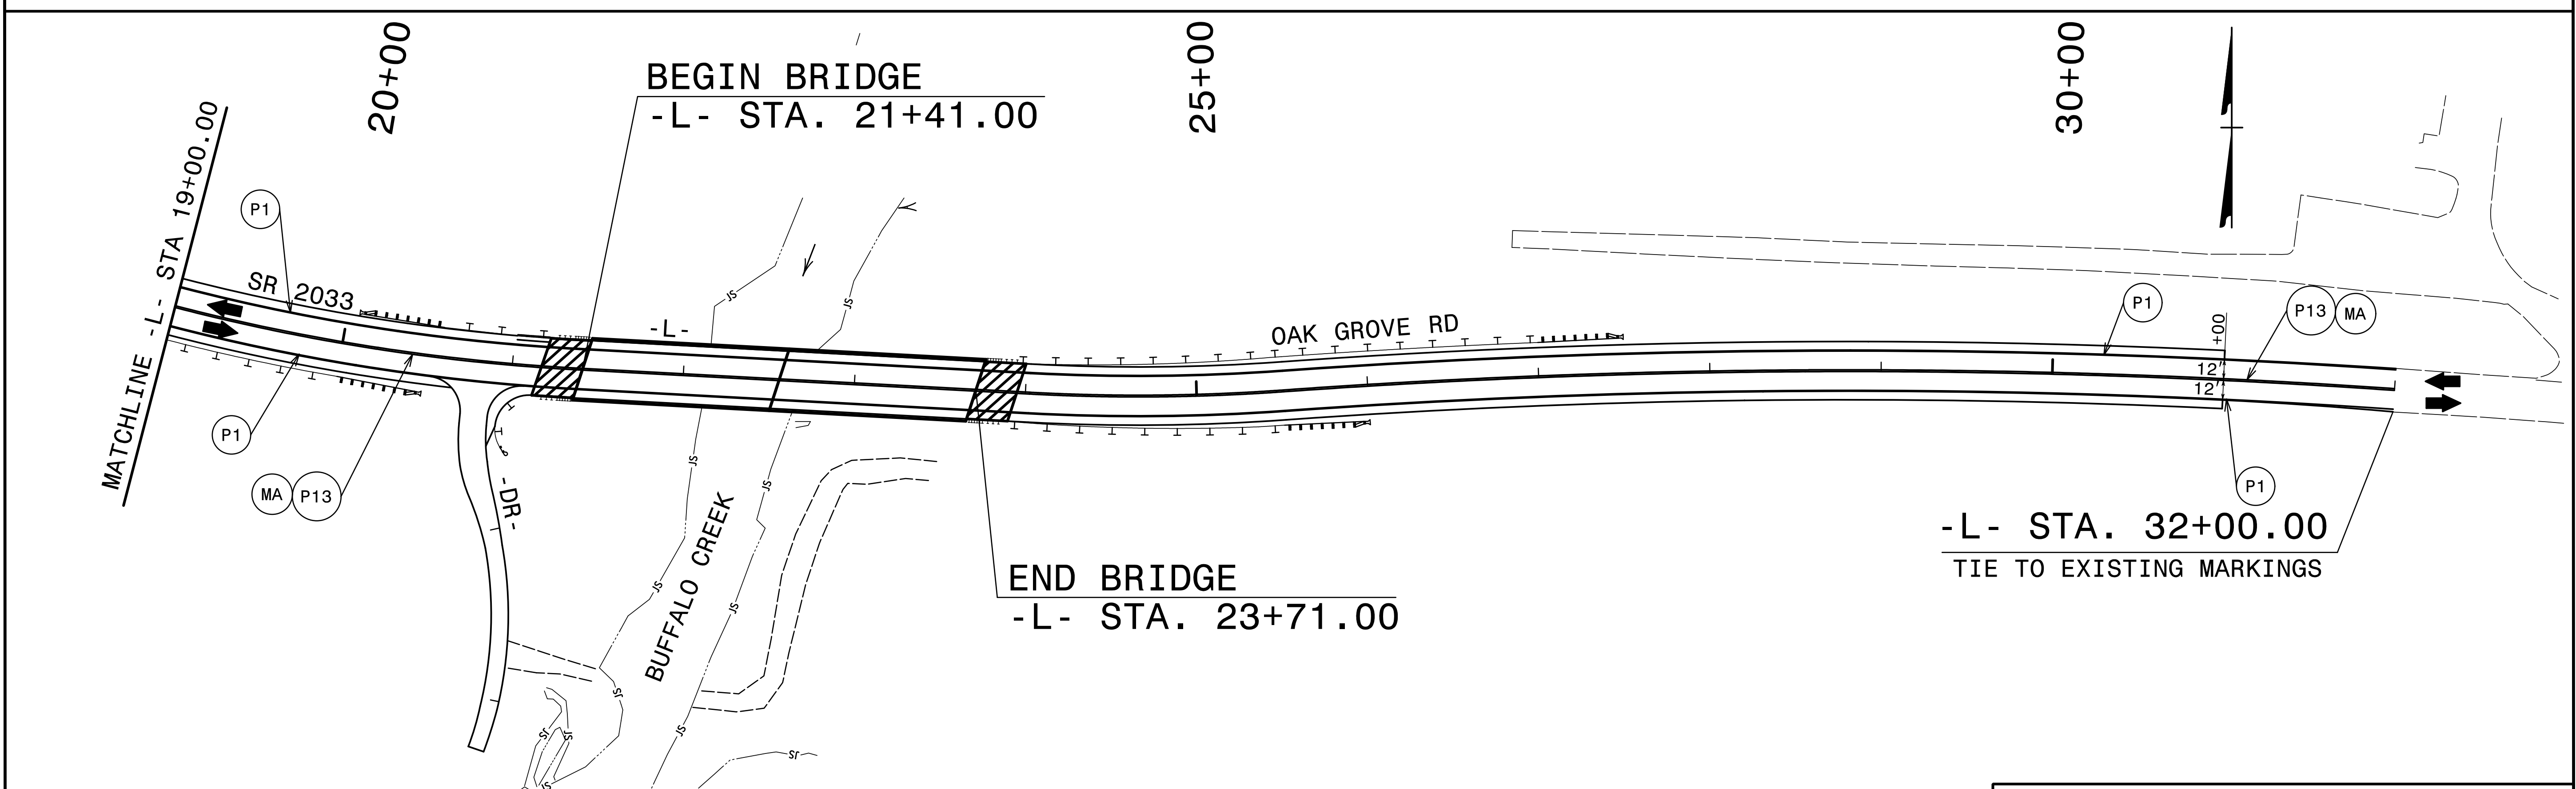
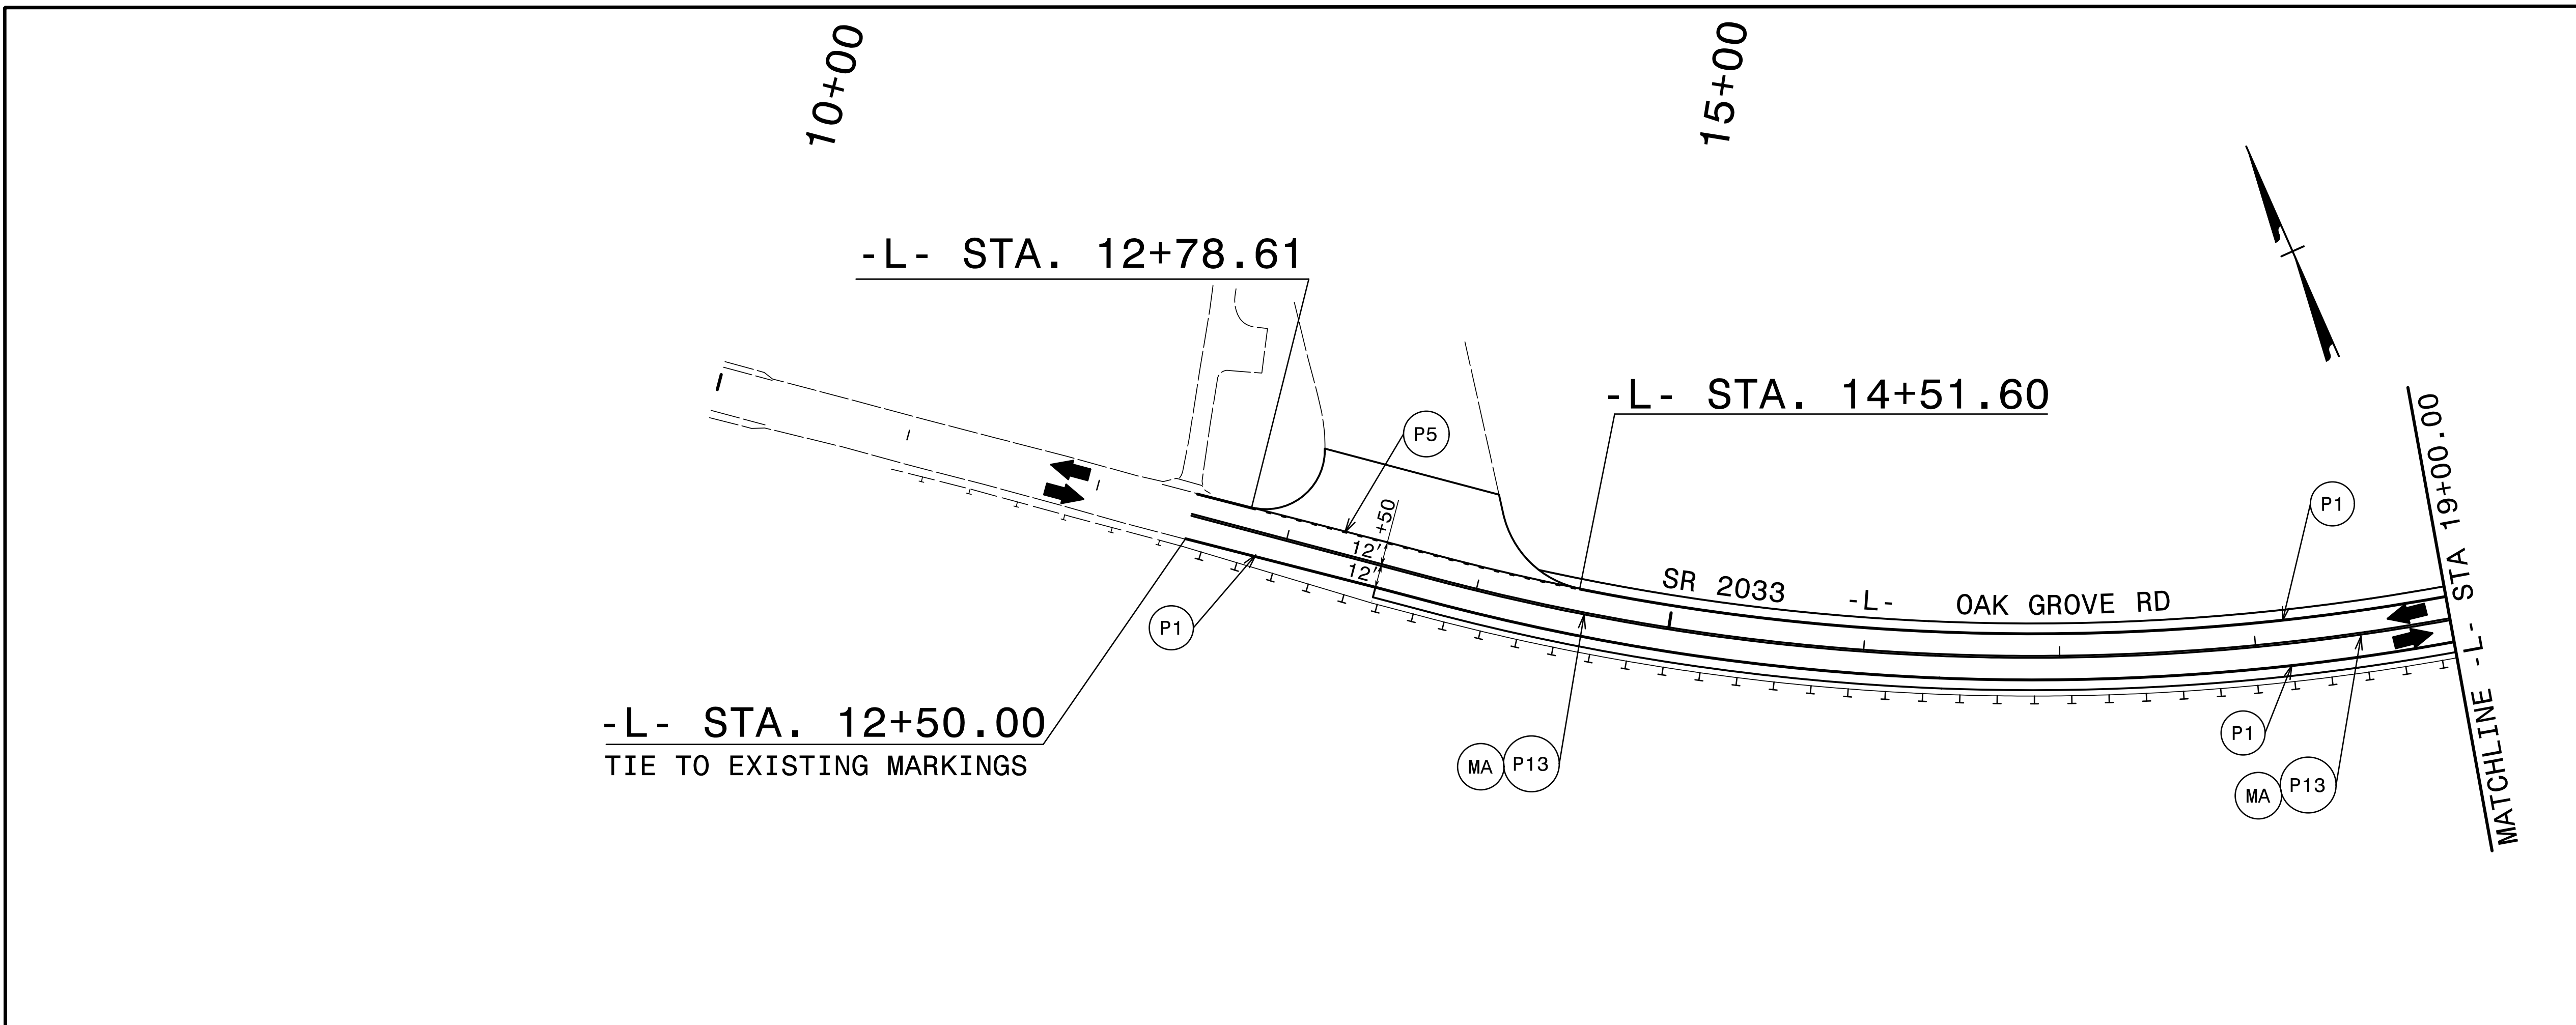


TIP NO. B-5845	SHEET NO. PMP-2
APPROVED:  FD39F3882E84D0	
DATE: 6/25/2024	
SEAL 	
DOCUMENT NOT CONSIDERED FINAL UNLESS ALL SIGNATURES COMPLETED	
 <b>TGS ENGINEERS</b> 201 W. MARION ST. STE 200 SHELBY, NC 28150 PH (704) 476-0003 CORP. LICENSE NO.: C-0275	



**PAVEMENT MARKING DETAIL**

SEE PMP-1 FOR FINAL PAVEMENT MARKING SCHEDULE.

7/6/2023  
Users: smelvin