
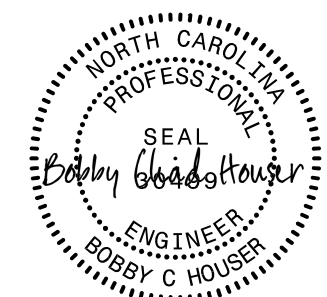


PROJECT REFERENCE NO. <i>B-5845</i>	SHEET NO. <i>UC-5</i>
DESIGNED BY: <i>BCH</i>	
DRAWN BY: <i>KSA</i>	
CHECKED BY: <i>JLT</i>	
APPROVED BY:	
REVISER:	NORTH CAROLINA DEPARTMENT OF TRANSPORTATION DIVISION 12 UTILITY CONSTRUCTION PLANS ONLY

NAD 83/2011

The estimated quantity of "Ductile Iron Water Pipe Fittings" on this plan sheet is 200 pounds. The actual quantity and type of fittings will vary based on field conditions.

**UTILITY CONSTRUCTION**  
 DOCUMENT NOT CONSIDERED FINAL  
 UNLESS ALL SIGNATURES COMPLETED

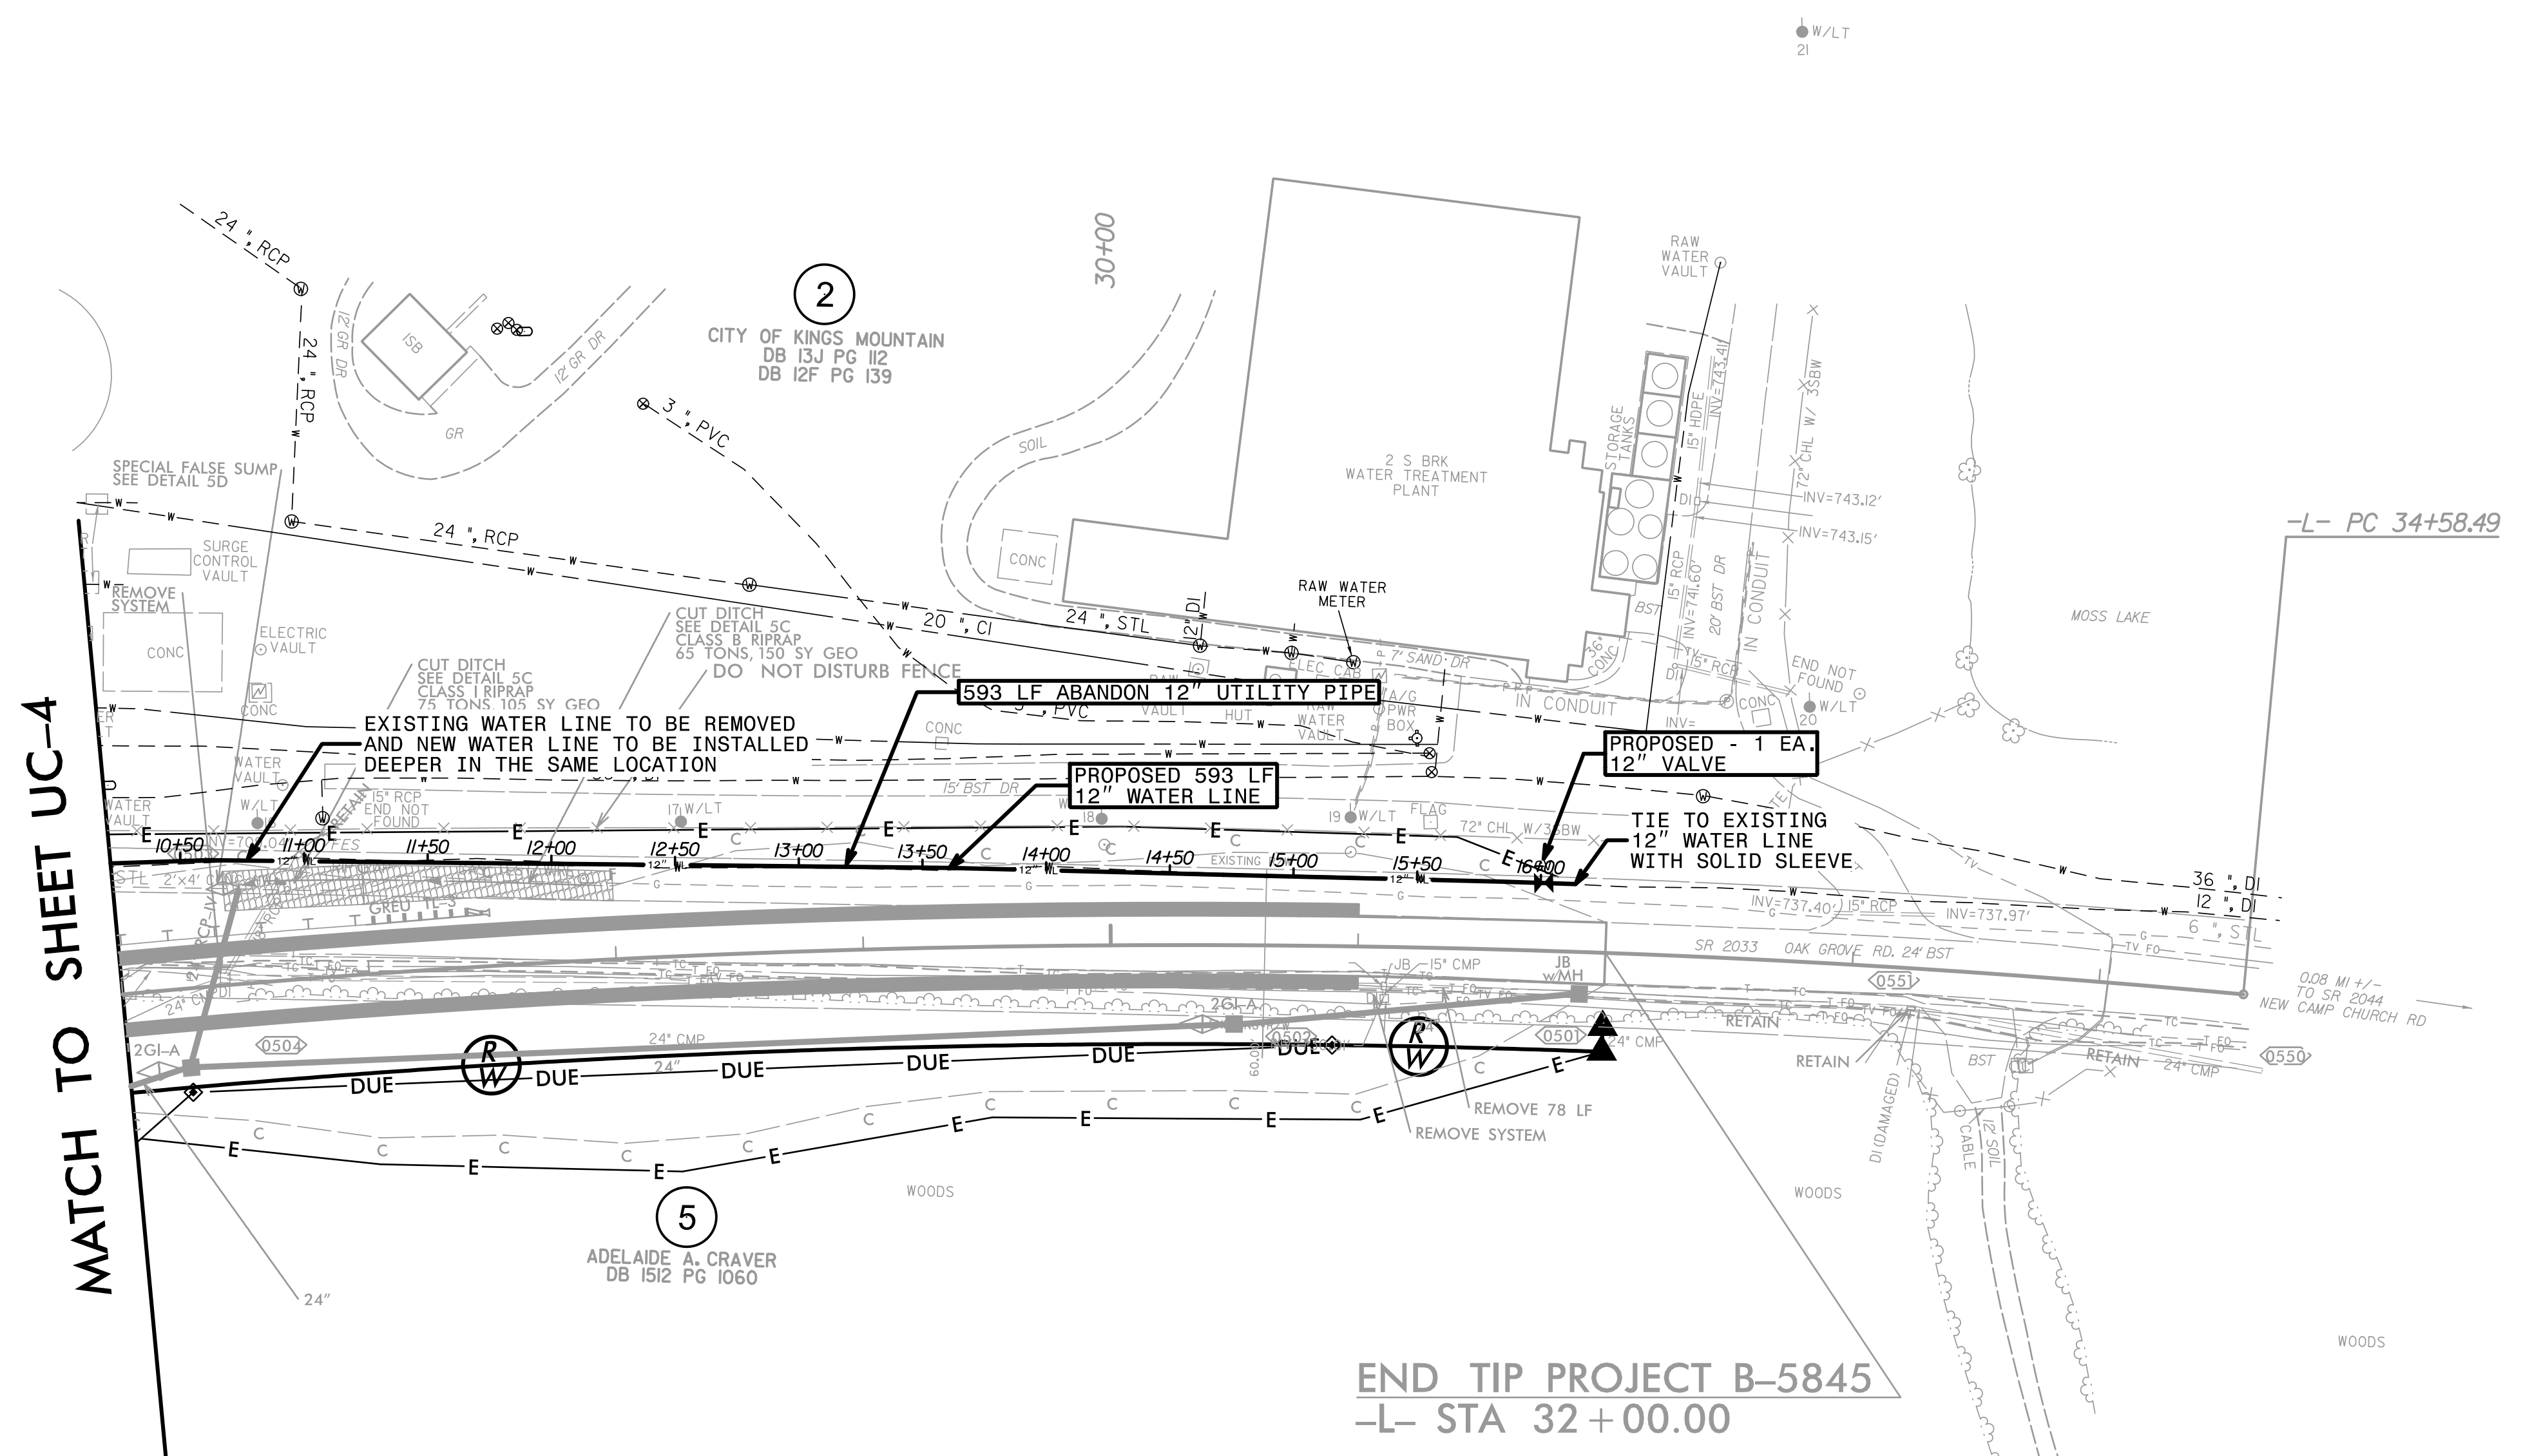

MATCH TO SHEET UC-4

END TIP PROJECT B-5845  
 -L- STA 32+00.00