


TYPICAL SECTION AT LINK SLAB AT BENT

PROJECT NO. B-5845

CLEVELAND COUNTY

STATION: 22+56.00-L-

SHEET 3 OF 4

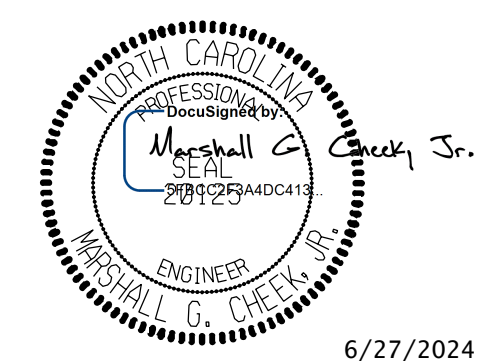

STATE OF NORTH CAROLINA
 DEPARTMENT OF TRANSPORTATION
 RALEIGH
 SUPERSTRUCTURE

TYPICAL SECTION

DRAWN BY : JLA DATE : 4/22
 CHECKED BY : MGC DATE : 4/22
 DESIGN ENGINEER OF RECORD : MGC DATE : 8/22

DOCUMENT NOT CONSIDERED FINAL
 UNLESS ALL SIGNATURES COMPLETED

TGS ENGINEERS
 201 W. MARION ST STE 200
 SHELBY, NC 28150
 PH (704) 476-0003
 CORP. LICENSE NO.: C-0275

| REVISIONS | | | | | | SHEET NO. |
|-----------|----|------|-----|----|------|--------------|
| NO. | BY | DATE | NO. | BY | DATE | S-9 |
| 1 | | | 3 | | | TOTAL SHEETS |
| 2 | | | 4 | | | 40 |