


FRAMING PLAN
FOR SOLE PLATES, SEE "ELASTOMERIC BEARINGS" SHEET.

PROJECT NO. B-5845
CLEVELAND COUNTY
 STATION: 22+56.00-L-

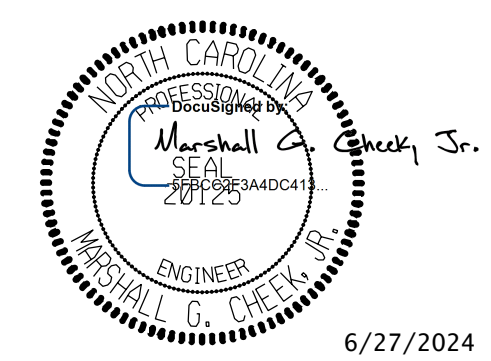

STATE OF NORTH CAROLINA
 DEPARTMENT OF TRANSPORTATION
 RALEIGH
 SUPERSTRUCTURE
 FRAMING PLAN

DRAWN BY : JLA DATE : 4/22
 CHECKED BY : MGC DATE : 4/22
 DESIGN ENGINEER OF RECORD : MGC DATE : 8/22

DOCUMENT NOT CONSIDERED FINAL UNLESS ALL SIGNATURES COMPLETED						REVISIONS		SHEET NO.
TGS ENGINEERS 201 W. MARION ST STE 200 SHELBY, NC 28150 PH (704) 476-0003 CORP. LICENSE NO.: C-0275						NO.	DATE	S-15
1			3					TOTAL SHEETS
2			4					40