

09/06/19

STATE	STATE PROJECT REFERENCE NO.	SHEET NO.	TOTAL SHEETS
N.C.	U-4405B	RW01	18

STATE OF NORTH CAROLINA  
 DIVISION OF HIGHWAYS

---

SURVEY CONTROL, EXISTING CENTERLINES,  
 RIGHT OF WAY, EASEMENTS AND PROPERTY TIES


---

**CUMBERLAND COUNTY**



**TIP PROJECT: U-4405B**

**CONTRACT: C204797**

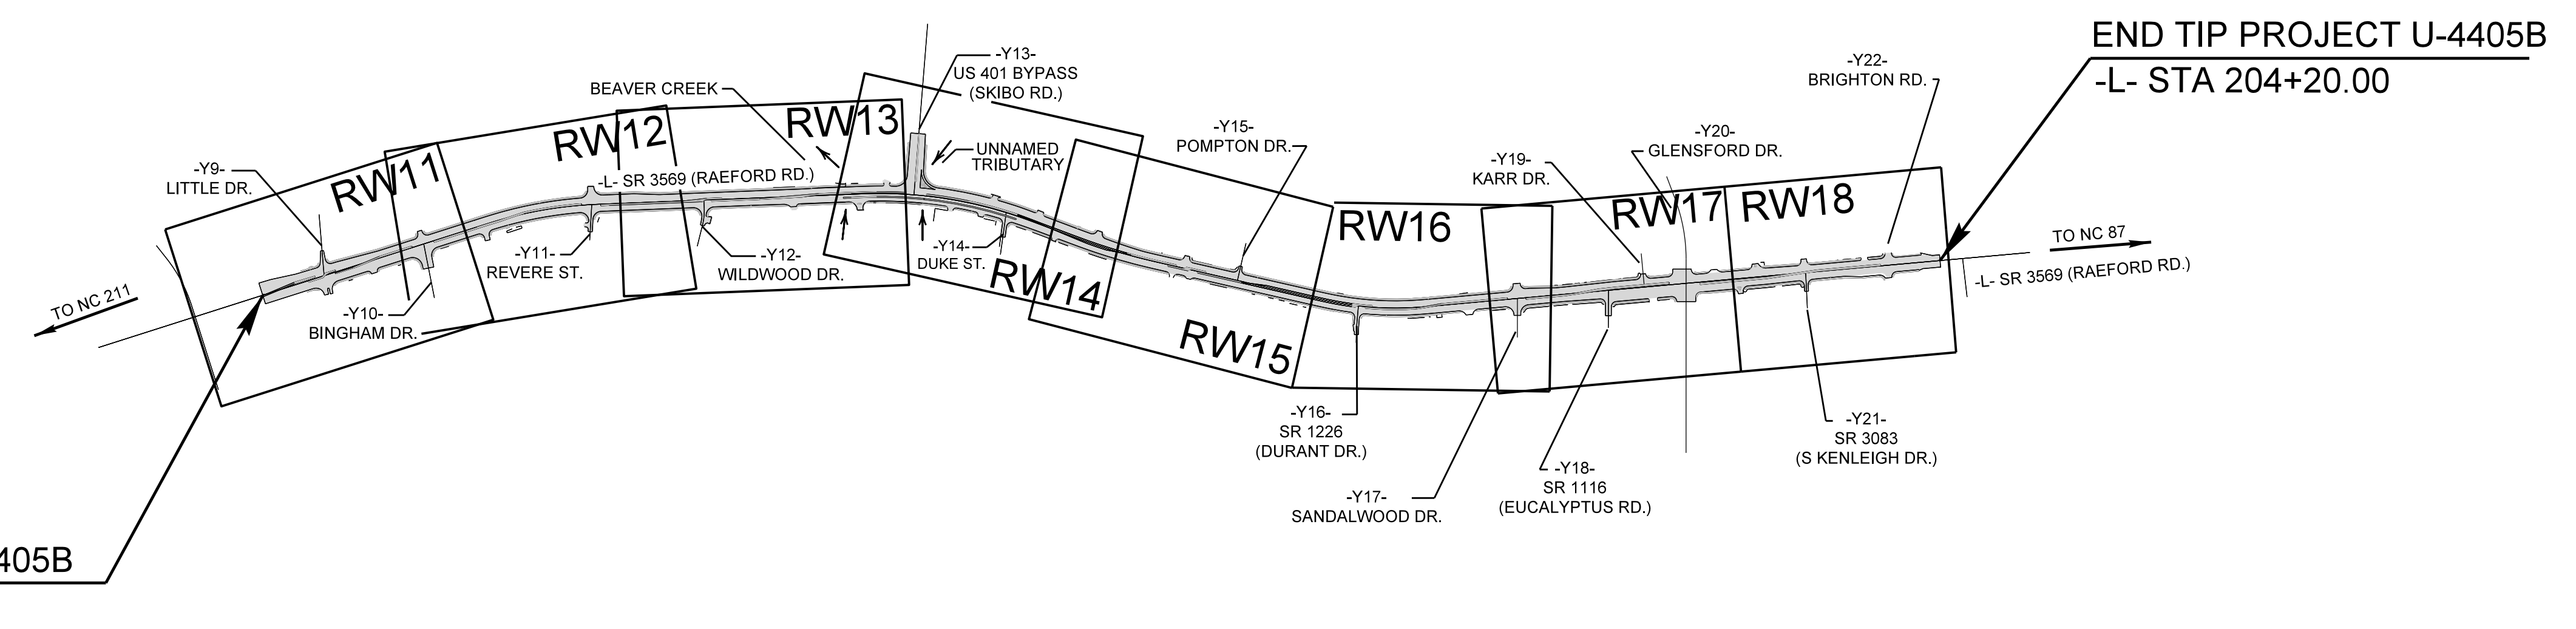

NOT TO SCALE

DOCUMENT NOT CONSIDERED FINAL  
UNLESS ALL SIGNATURES COMPLETED

**DATUM DESCRIPTION**

THE LOCALIZED COORDINATE SYSTEM DEVELOPED FOR THIS PROJECT IS BASED ON THE STATE PLANE COORDINATES ESTABLISHED BY NCDOT FOR MONUMENT "U3424-1" WITH NAD 83/NA 2011 STATE PLANE GRID COORDINATES OF NORTHING: 470,729.9010(ft) EASTING: 2,003,980.0510(ft) ELEVATION: 211.69(ft)

THE AVERAGE COMBINED GRID FACTOR USED ON THIS PROJECT (GROUND TO GRID) IS: 1.0001250200

THE N.C. LAMBERT GRID BEARING AND LOCALIZED HORIZONTAL GROUND DISTANCE FROM "U3424-1" TO -L- STATION 103+44.83 IS S 68° 33' 43" W 738.97'

ALL LINEAR DIMENSIONS ARE LOCALIZED HORIZONTAL DISTANCES VERTICAL DATUM USED IS NAVD 88

Prepared in the Office of:



ESP ASSOCIATES, INC  
 2200 GATEWAY CENTRE BLVD.  
 SUITE 216  
 MORRISVILLE, NC 27560

2018 STANDARD SPECIFICATIONS

**RIGHT OF WAY DATE:**  
 JULY 29, 2016


**LETTING DATE:**  
 APRIL 18, 2023

PROFESSIONAL LAND SURVEYOR

DS

TOYAMA GIBBS ASSOCIATES, INC.  
 DATE: 7/20/2023

TOYAMA GIBBS  
 SIGNATURE: \_\_\_\_\_ Date: \_\_\_\_\_

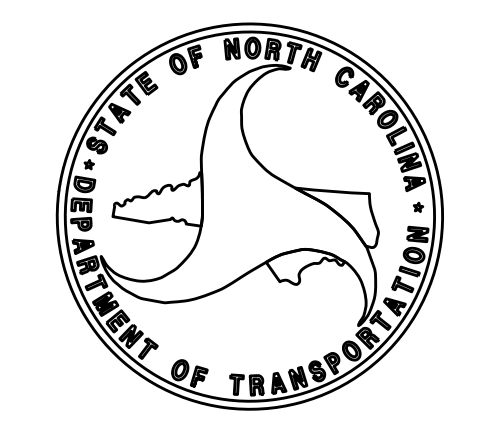

\$\$\$\$\$ SYSTEM \$\$\$\$\$\$  
\$\$\$\$\$ DDN \$\$\$\$\$\$  
\$\$\$\$\$ USERNAME \$\$\$\$\$\$