

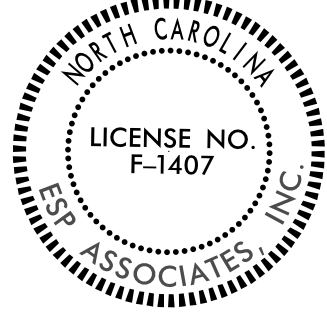


6/22/23

PROPOSED ALIGNMENT CONTROL SHEET

PROJECT REFERENCE NO. U-4405B	SHEET NO. RW02D-1
Location and Surveys	
 ESP ASSOCIATES, INC. 2200 GATEWAY CENTRE BLVD. SUITE 216 MORRISVILLE, NC 27560 <small>LICENSE NO. F-1407</small>	
PROJECT SURVEYOR	
	
DOCUMENT NOT CONSIDERED FINAL UNLESS ALL SIGNATURES COMPLETED	

REVISIONS

L			
TYPE	STATION	NORTH	EAST
POT	103+44.83	470459.8091	2003292.2068
TS	116+70.16	470861.9305	2004555.0672
SC	118+20.16	470905.9489	2004698.4563
CS	123+15.47	470991.4640	2005185.4360
ST	124+65.47	470998.9317	2005335.2435
TS	138+95.56	471055.2497	2006764.2190
SC	140+45.56	471059.6576	2006914.1482
CS	148+88.39	470926.6963	2007742.3922
ST	150+38.39	470875.5819	2007883.4082
TS	152+04.56	470817.3963	2008039.0562
SC	153+54.56	470765.8943	2008179.9341
CS	156+65.57	470676.7430	2008477.7799
ST	158+15.57	470642.3748	2008623.7863
TS	166+90.67	470448.0525	2009477.0403
SC	168+40.67	470416.6633	2009623.7088
CS	172+89.21	470386.5966	2010070.2091
ST	174+39.21	470398.0387	2010219.7617
POT	204+20.00	470664.3124	2013188.6345

Y9			
TYPE	STATION	NORTH	EAST
POT	10+00.00	470936.2951	2003624.7251
POT	13+62.38	470575.1325	2003654.3793

Y10			
TYPE	STATION	NORTH	EAST
POT	10+00.00	470762.3241	2004242.2538
POT	13+24.44	470444.0369	2004305.1368

Y11			
TYPE	STATION	NORTH	EAST
POT	10+00.00	470994.4397	2005233.6352
POT	12+10.77	470784.0293	2005221.2955

Y12			
TYPE	STATION	NORTH	EAST
POT	10+00.00	471020.9954	2005895.0742
PC	10+50.86	470970.1708	2005897.0603
PT	11+46.72	470875.1307	2005887.3418
POT	12+76.59	470749.0673	2005856.1092

Y13			
TYPE	STATION	NORTH	EAST
POT	10+00.00	472060.7004	2007215.3310
POT	20+11.93	471051.9886	2007134.6927

Y14			
TYPE	STATION	NORTH	EAST
POT	10+00.00	470947.3151	2007678.9876
POT	12+50.00	470699.6724	2007644.7369

Y15			
TYPE	STATION	NORTH	EAST
POT	10+00.00	470766.3512	2009093.6231
POT	12+25.21	470546.8422	2009043.2626

Y16			
TYPE	STATION	NORTH	EAST
POT	10+00.00	470396.6187	2009756.8814
PC	10+92.94	470304.0324	2009748.8133
PT	11+54.75	470242.3285	2009745.3532
POT	12+17.34	470179.7529	2009743.7815

Y17			
TYPE	STATION	NORTH	EAST
POT	10+00.00	470440.6686	2010695.0718
POT	12+30.14	470210.5293	2010694.8910

Y18			
TYPE	STATION	NORTH	EAST
POT	10+00.00	470488.8657	2011232.4553
POT	12+21.68	470267.1927	2011231.3473

Y19			
TYPE	STATION	NORTH	EAST
POT	10+00.00	470706.0770	2011425.4488
POT	11+99.10	470507.8500	2011444.1247

Y20			
TYPE	STATION	NORTH	EAST
POT	10+00.00	471160.5670	2011575.4320
PC	11+42.95	471026.8210	2011625.9037
PT	15+04.02	470673.5321	2011690.3055
POT	26+47.58	469529.9715	2011690.0513

Y21			
TYPE	STATION	NORTH	EAST
POT	10+00.00	470593.2073	2012395.8332
POT	12+10.00	470383.4432	2012405.7930

Y22			
TYPE	STATION	NORTH	EAST
POT	10+00.00	470844.7367	2012872.2241
POT	12+08.00	470637.2527	2012886.9269

I, Toynia E.S. Gibbs, PLS, certify that the data compiled came from available surveys/mapping performed by others and provided to me by NCDOT and do not certify to the accuracy or quality of the individual data sources.

Witness my original signature and seal this date: 6/23/2023
 DS
 Toynia Gibbs
 Professional Land Surveyor L-3866



NOTES:

- IF FURTHER INFORMATION REGARDING PROJECT CONTROL IS NEEDED PLEASE CONTACT THE LOCATION AND SURVEYS UNIT.
- PROJECT CONTROL WAS ESTABLISHED USING GNSS, THE GLOBAL NAVIGATION SATELLITE SYSTEM.

6/23/23