




6/2/2023

RIGHT OF WAY CONTROL SHEET

PROJECT REFERENCE NO. U-4405B	SHEET NO. RW03E-4
Location and Surveys	
 ESP ASSOCIATES, INC. 2200 GATEWAY CENTRE BLVD. SUITE 216 MORRISVILLE, NC 27560 <small>LICENSE NO. F-1407</small>	
PROJECT SURVEYOR	
	
DOCUMENT NOT CONSIDERED FINAL UNLESS ALL SIGNATURES COMPLETED	

PERMANENT EASEMENT MARKER IRON PIN AND CAP-E UNLESS OTHERWISE NOTED, Y12

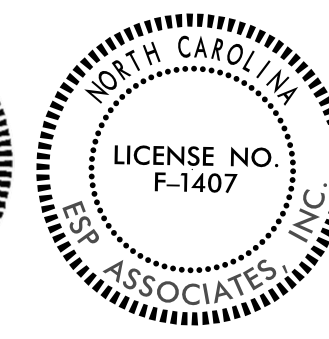ALIGN	STATION	OFFSET	NORTH	EAST
Y12	10+67.00	-47.34	470953.6398	2005944.6462
Y12	10+97.00	28.53	470926.8412	2005867.3400
Y12	10+99.00	60.00	470928.2391	2005835.8494

PERMANENT EASEMENT MARKER IRON PIN AND CAP-E UNLESS OTHERWISE NOTED, Y13

ALIGN	STATION	OFFSET	NORTH	EAST
Y13	16+40.00	58.97	471427.4349	2007105.5485
Y13	16+40.00	77.00	471428.8716	2007087.5758
Y13	16+59.06	-48.93	471399.8415	2007211.5880
Y13	16+68.00	78.00	471401.0404	2007084.3477
Y13	16+79.00	-73.00	471378.0425	2007233.9910
Y13	16+86.00	86.00	471383.7351	2007074.9388
Y13	18+06.00	-144.00	471245.7886	2007294.6449
Y13	18+14.00	-75.00	471243.3125	2007225.2268
Y13	18+23.09	-99.64	471232.2871	2007249.0632
Y13	18+40.00	-55.75	471218.9291	2007203.9661
Y13	18+50.00	-79.00	471207.1082	2007226.3453
Y13	18+56.00	88.00	471214.4351	2007059.3983
Y13	18+73.00	60.89	471195.3290	2007085.0659
Y13	18+73.00	84.00	471197.1704	2007062.0308
Y13	18+87.00	97.00	471184.2509	2007047.9566

HOLE IN CONCRETE
MAG NAIL
MAG NAIL
NOT SET, FELL IN WATER

PERMANENT EASEMENT MARKER IRON PIN AND CAP-E UNLESS OTHERWISE NOTED, Y14

ALIGN	STATION	OFFSET	NORTH	EAST
Y14	11+13.00	29.07	470839.3616	2007634.7132
Y14	11+29.00	-30.82	470815.3096	2007691.8397

PERMANENT EASEMENT MARKER IRON PIN AND CAP-E, Y18


ALIGN	STATION	OFFSET	NORTH	EAST
Y18	11+04.00	-26.14	470384.7376	2011258.0707
Y18	11+22.00	23.68	470366.9856	2011208.1637

MAG NAIL
MAG NAIL

I, Toynia E.S. Gibbs, PLS, certify that the right of way and permanent easement monumentation for this project shown herein was completed under my direct and responsible charge from an actual survey made under my supervision; that all horizontal closures had a minimum ratio of precision of 1:10,000 (Class A). Field work was performed from February 2023 to May 2023, and all coordinates are based on NAD83/2011; That this survey was performed to meet the requirements of 21NCAC 56.1600 as applicable.

Witness my original signature and seal this date 7/20/2023

Toynia Gibbs
Professional Land Surveyor L-3866

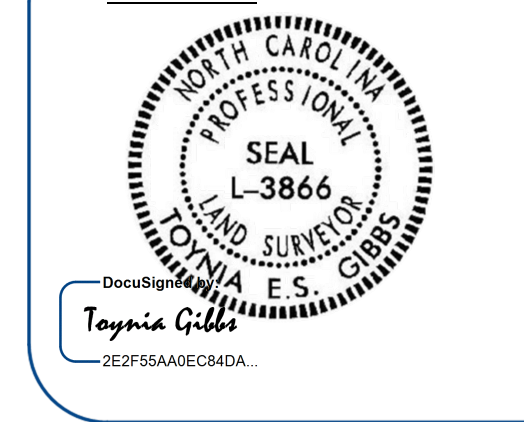

REVISIONS

69
68
NOTES:

- IF FURTHER INFORMATION REGARDING PROJECT CONTROL IS NEEDED PLEASE CONTACT THE LOCATION AND SURVEYS UNIT.
- PROJECT CONTROL WAS ESTABLISHED USING GNSS, THE GLOBAL NAVIGATION SATELLITE SYSTEM.
- RIGHT OF WAY MONUMENTATION ESTABLISHED FEBRUARY 2023 TO JUNE 2023.