



TIP NO. U - 4405B	SHEET NO. PMP - 1E
APPROVED:  <small>DocuSigned by: Regina M. Muncey CFE518022454FA...</small>	
DATE: 11/12/2024	
SEAL	
	
DOCUMENT NOT CONSIDERED FINAL UNLESS ALL SIGNATURES COMPLETED	

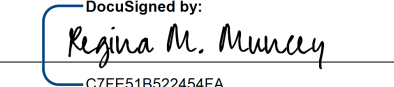

PAVEMENT MARKING SCHEDULE

THERMOPLASTIC (4", 90 MILS)		
T1	WHITE EDGELINE (4", 90 MIL)	4685000000-E
T2	WHITE SOLID LANE LINE (4", 90 MIL)	4685000000-E
T3	10 FT. WHITE SKIP (4", 90 MIL)	4685000000-E
T4	3 FT. - 9 FT./SP WHITE MINISKIP (4", 90 MIL)	4685000000-E
T5	2 FT. - 6 FT./SP WHITE MINISKIP (4", 90 MIL)	4685000000-E
T10	YELLOW EDGELINE (4", 90 MIL)	4685000000-E
T11	YELLOW SINGLE CENTER (4", 90 MIL)	4685000000-E
T13	YELLOW DOUBLE CENTER (4", 90 MIL)	4685000000-E
T14	2 FT. - 6 FT./SP YELLOW MINISKIP (4", 90 MIL)	4685000000-E
THERMOPLASTIC (8", 90 MILS)		
T40	WHITE GORELINE (8", 90 MIL)	4695000000-E
T41	WHITE DIAGONAL (8", 90 MIL)	4695000000-E
T42	YELLOW DIAGONAL (8", 90 MIL)	4695000000-E
T43	WHITE SOLID LANE LINE (8", 90 MIL)	4695000000-E
T44	3 FT. - 9 FT./SP WHITE MINISKIP (8", 90 MIL)	4695000000-E
T46	WHITE CROSSWALK LINE (8", 90 MIL)	4695000000-E
THERMOPLASTIC (24", 90 MILS)		
T61	WHITE STOPBAR (24", 90 MIL)	4709000000-E
T62	WHITE CROSSWALK LINE (24", 90 MIL)	4709000000-E
THERMOPLASTIC PAVEMENT MARKING SYMBOLS (90 MILS)		
T70	LEFT TURN ARROW (90 MIL)	4725000000-E
T71	RIGHT TURN ARROW (90 MIL)	4725000000-E
T72	STRAIGHT ARROW (90 MIL)	4725000000-E
T73	COMBO. LEFT/STRAIGHT ARROW (90 MIL)	4725000000-E
T74	COMBO. RIGHT/STRAIGHT ARROW (90 MIL)	4725000000-E
T79	MERGE ARROW (90 MIL)	4725000000-E
THERMOPLASTIC PAVEMENT MARKING CHARACTER (90 MILS)		
T100	ALPHANUMERIC CHAR. (90 MIL)	4720000000-E
NON-CAST IRON SNOWPLOWABLE PAVEMENT MARKERS		
AA1	10' INLAID PAVEMENT MARKINGS	4894900000-E
AA2	10' RUMBLE STRIPS	4894900000-E
AA3	INLAID CRADLE MARKERS	4895000000-E
AA4	INLAID RAISED PAVEMENT MARKERS	4895000000-E
AA5	POLYCARBONATE h-SHAPED MARKERS	4895000000-E

11/6/2024
 U:\T\offic\SIGNING & PM - U-4405B\PAVEMENT MARKING\Plan Sheets\U-4405B_pmp_1and IE.dgn
 jhambright

PAVEMENT MARKING SCHEDULE