
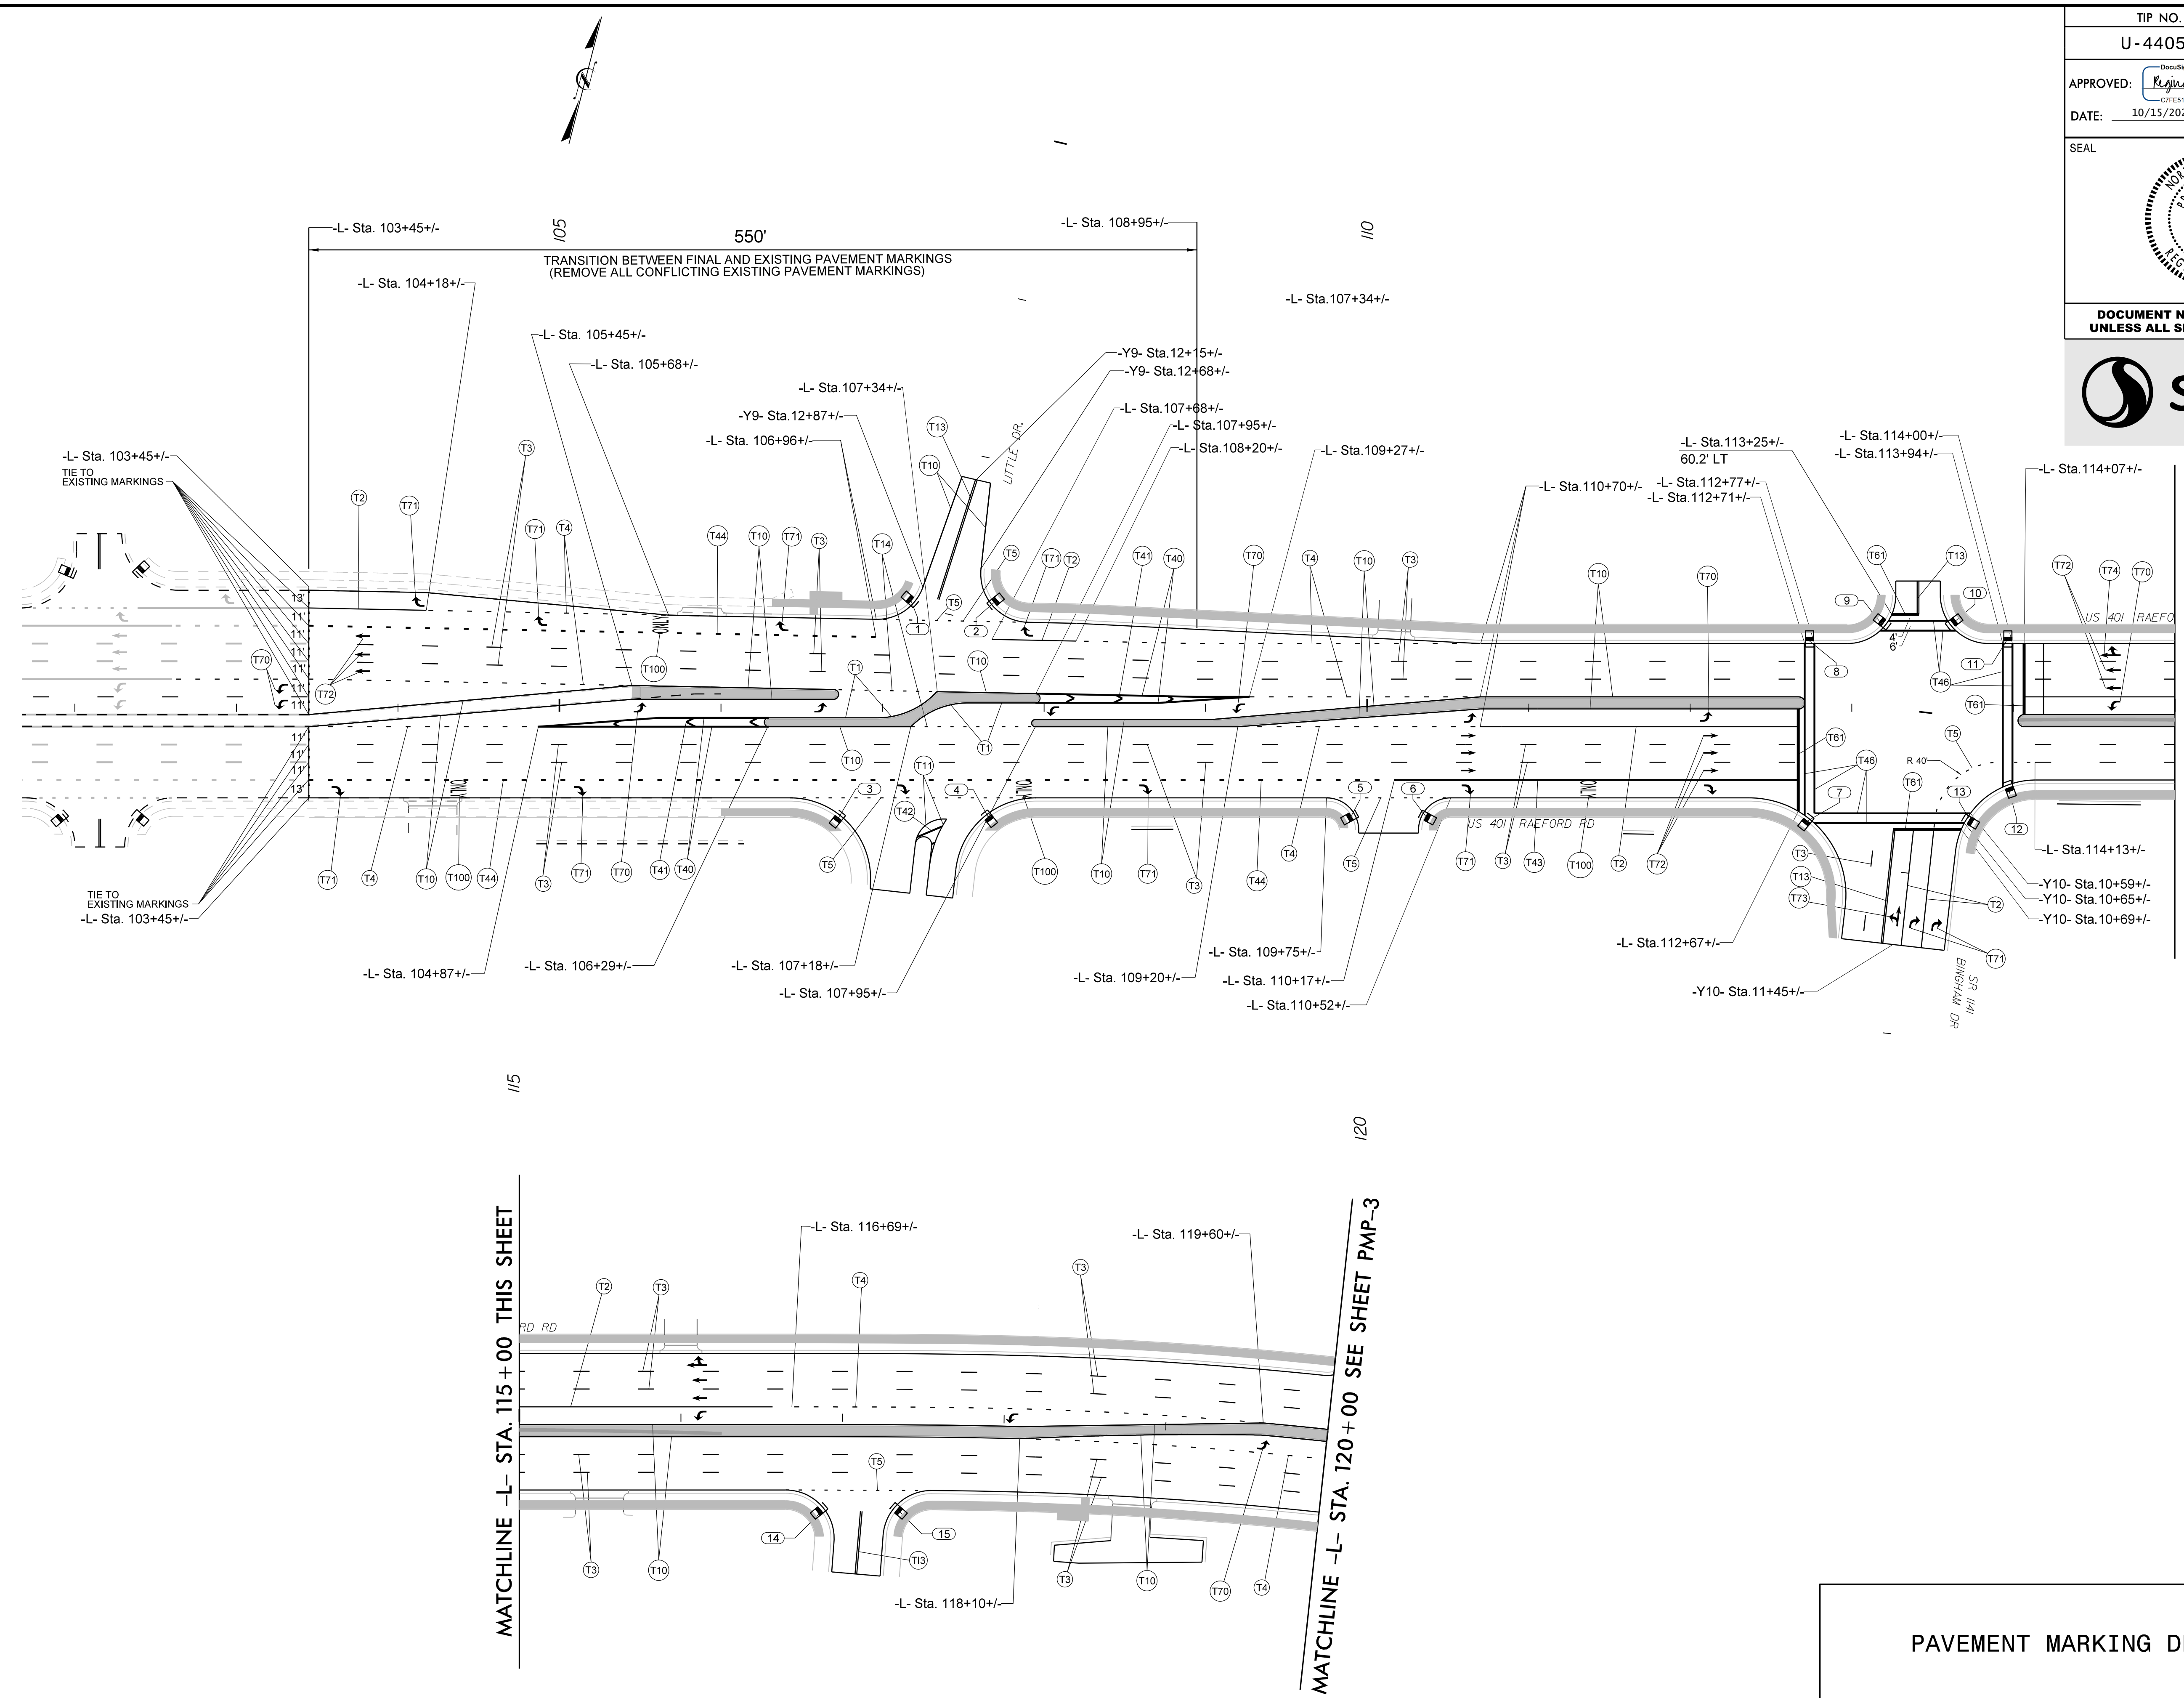


TIP NO. U - 4405B	SHEET NO. PMP - 2
APPROVED: <i>Regina M. Muncy</i> CFES18622454FA	
DATE: 10/15/2024	
SEAL 	
DOCUMENT NOT CONSIDERED FINAL UNLESS ALL SIGNATURES COMPLETED	



MATCHLINE -L- STA. 115+00 THIS SHEET

MATCHLINE -L- STA. 115+00 THIS SHEET

MATCHLINE -L- STA. 120+00 SEE SHEET PMP-3

PAVEMENT MARKING DETAIL

10/15/2024
J:\Traffic\SIGNING & PM - U-4405B\PAVEMENT MARKING\Plan Sheets\U-4405B_pmp-2.dgn
jhambricht